




REVISION SUMMARY #1
A. INCREASED SIZE OF MECH CLOSET IN HALLWAY.
MOVED WALL 6"

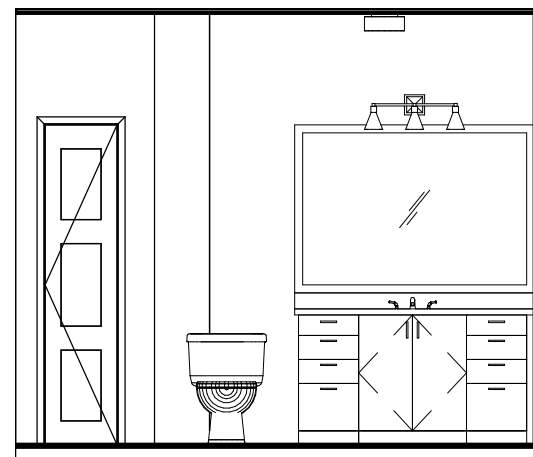


11 UNIT A6 - BATHROOM 2 VANITY ELEVATION
SCALE: 1/4" = 1'-0"

 


10 UNIT A6 - BATHROOM 2 SHOWER ELEVATION
SCALE: 1/4" = 1'-0"

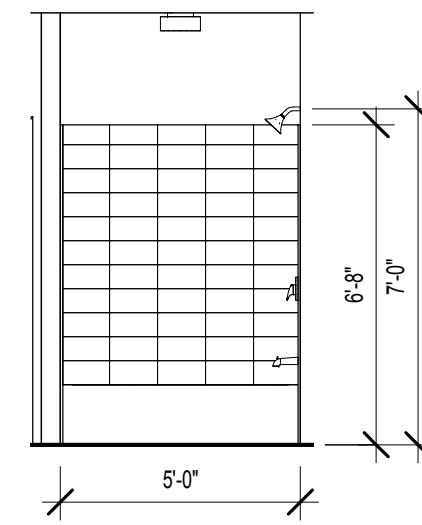


9 UNIT A6 - BATHROOM 1 TUB ELEVATION
SCALE: 1/4" = 1'-0"

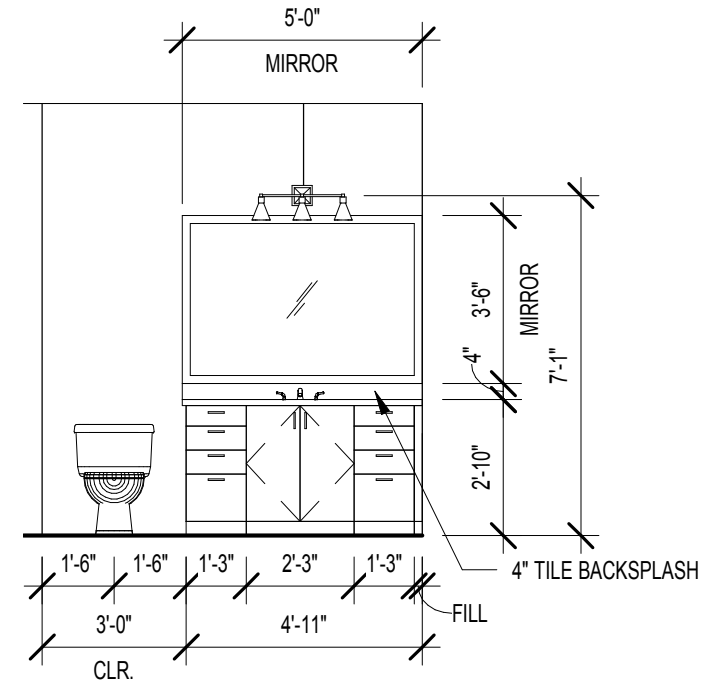


8 UNIT A6 - BATHROOM 1 VANITY ELEVATION
SCALE: 1/4" = 1'-0"

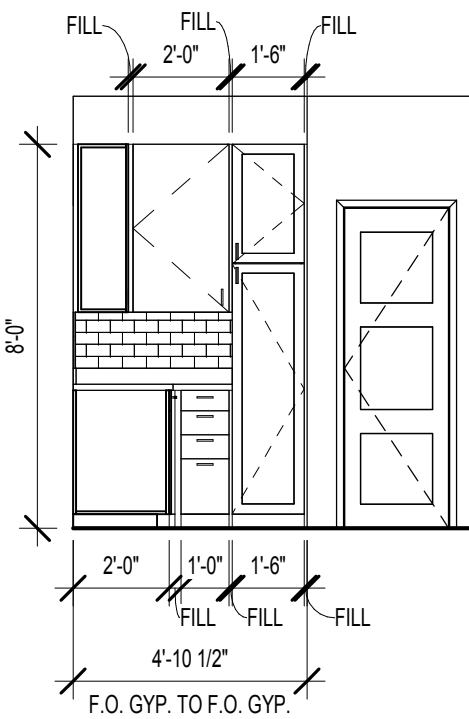


7 UNIT A6 - KITCHEN PANTRY ELEVATION
SCALE: 1/4" = 1'-0"

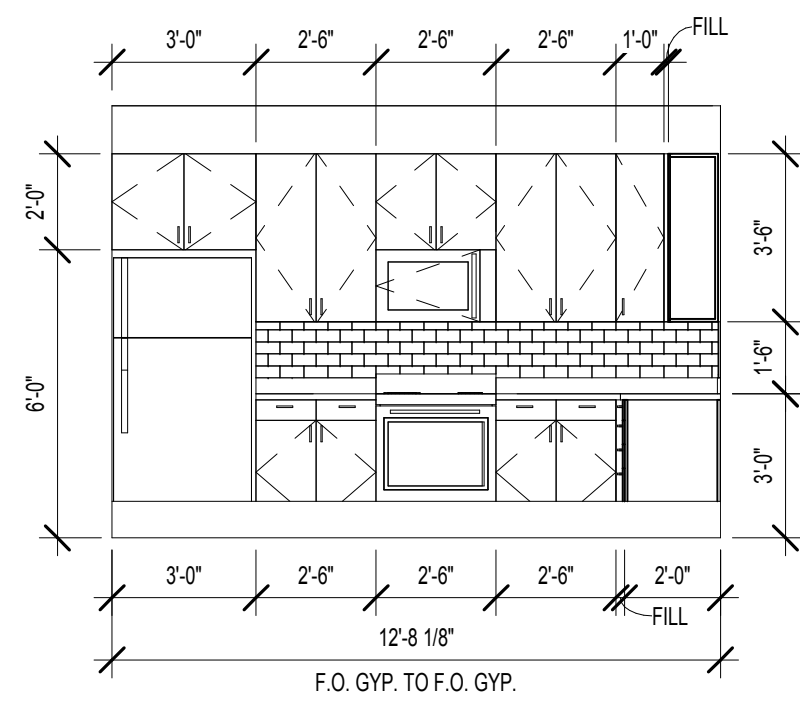


6 UNIT A6 - KITCHEN REF. ELEVATION
SCALE: 1/4" = 1'-0"

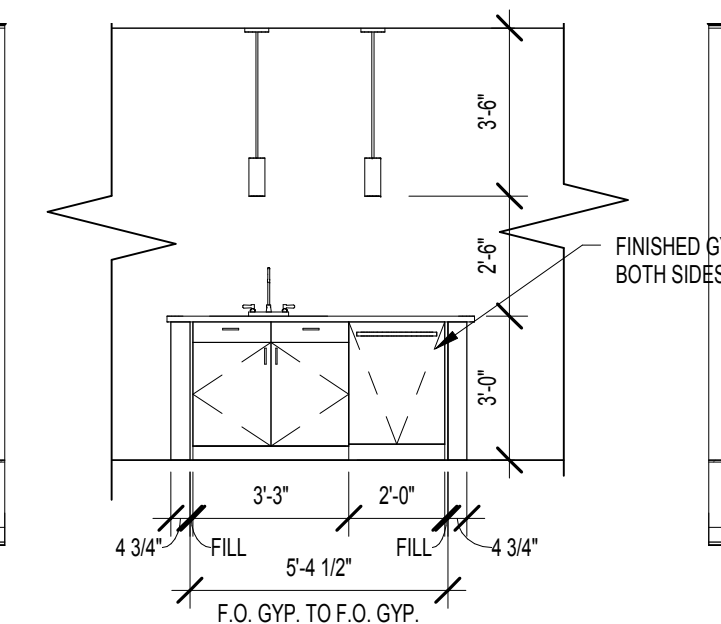


5 UNIT A6 - KITCHEN ISLAND SINK ELEVATION
SCALE: 1/4" = 1'-0"

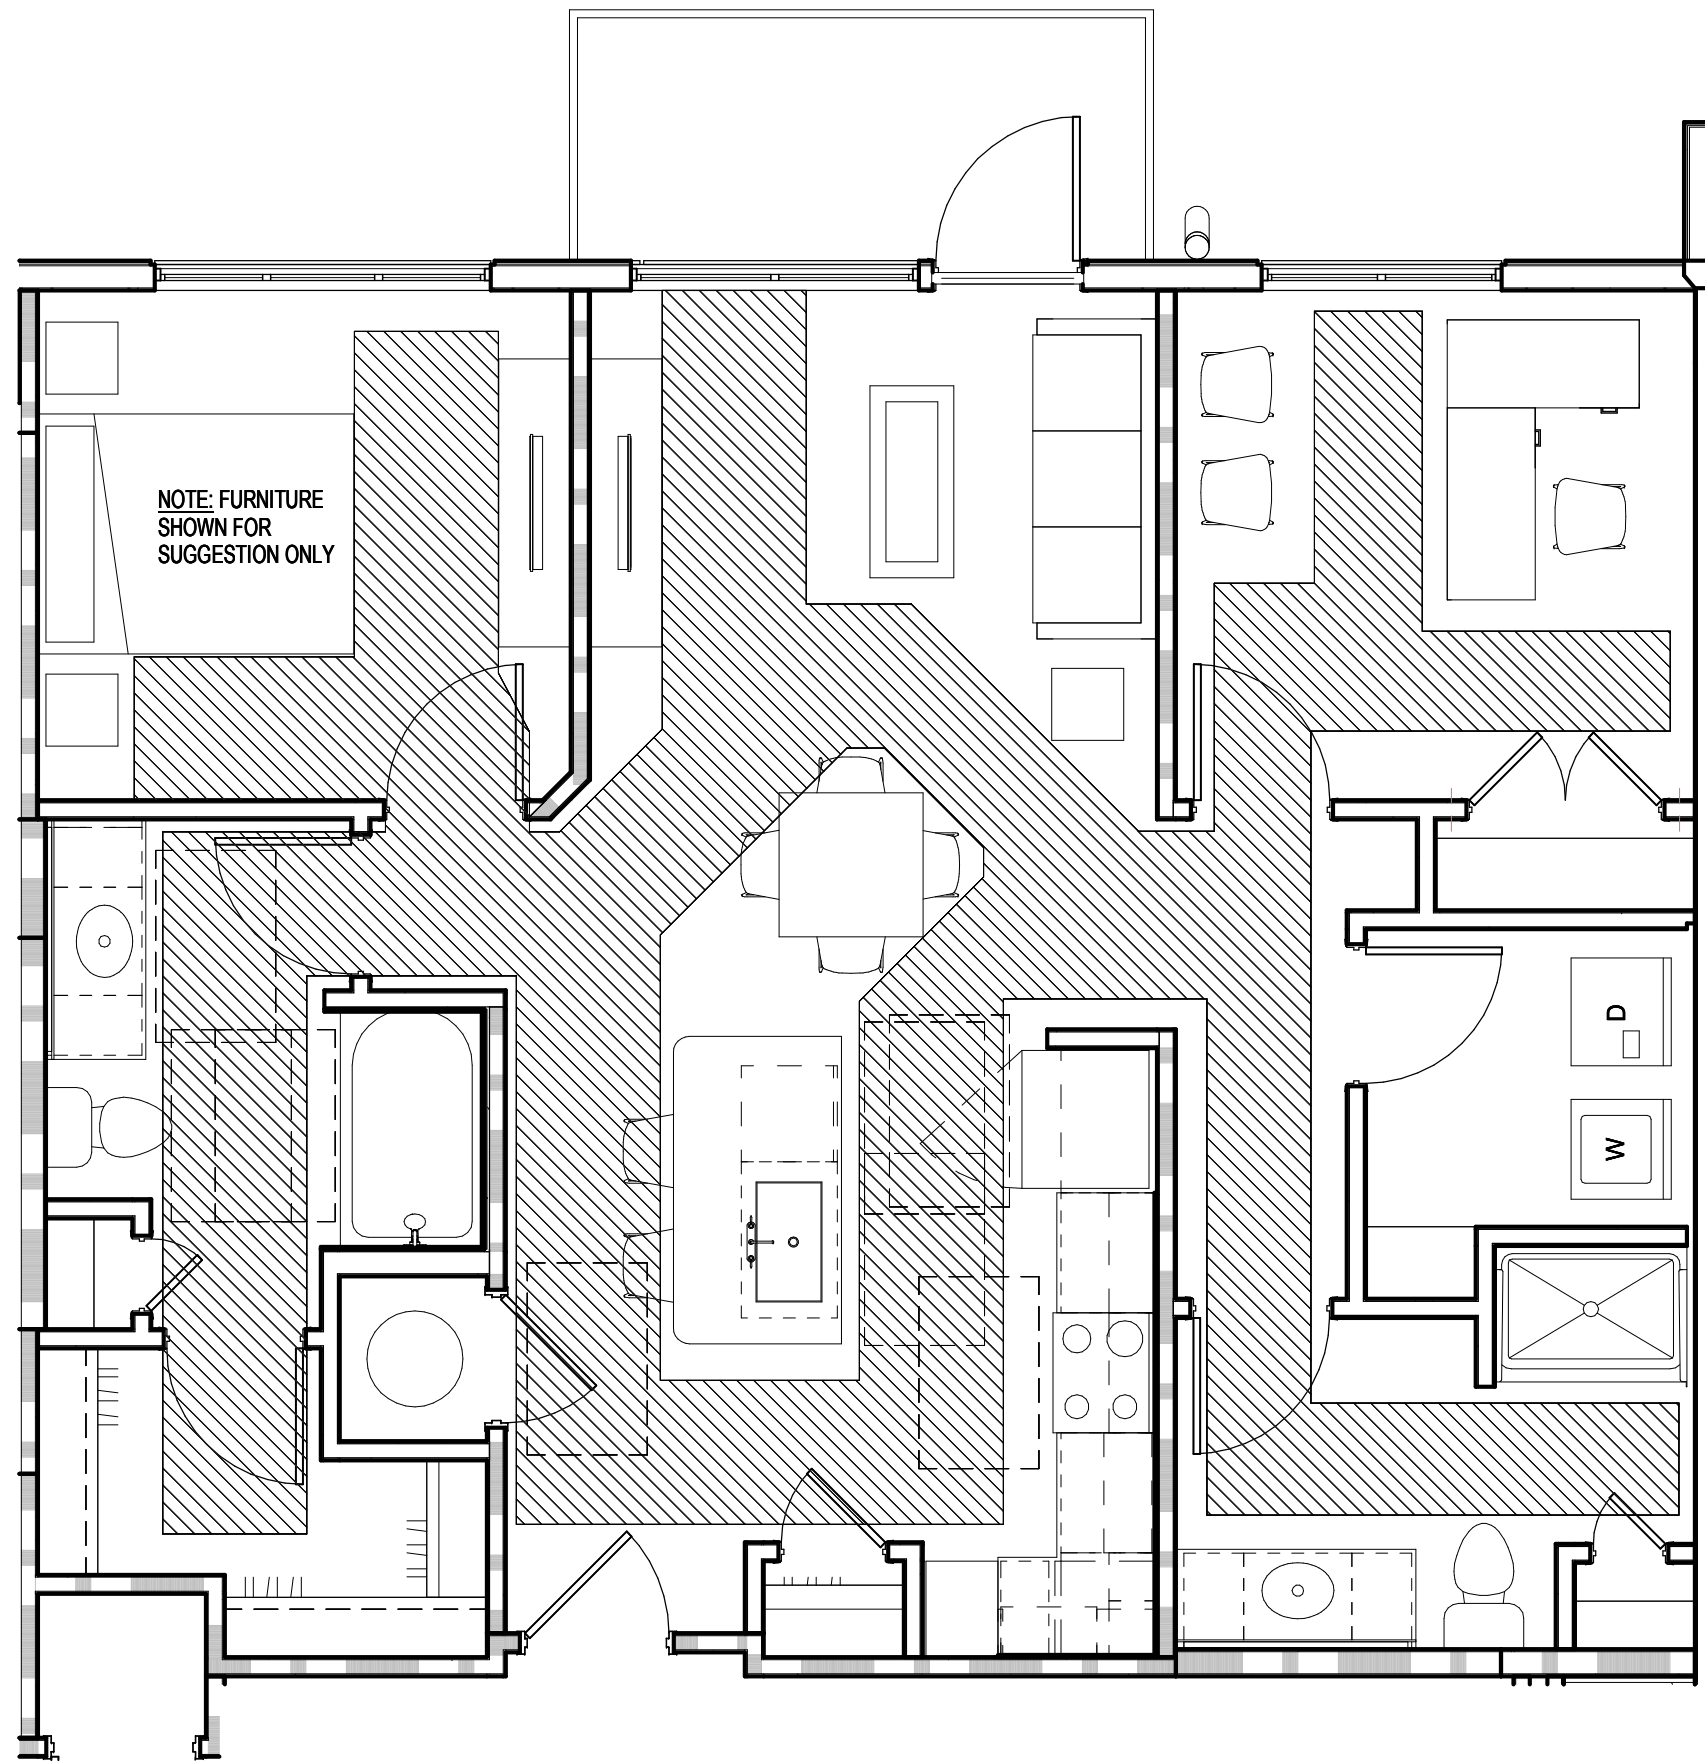


4 UNIT A6 FHA PLAN
SCALE: 1/4" = 1'-0"

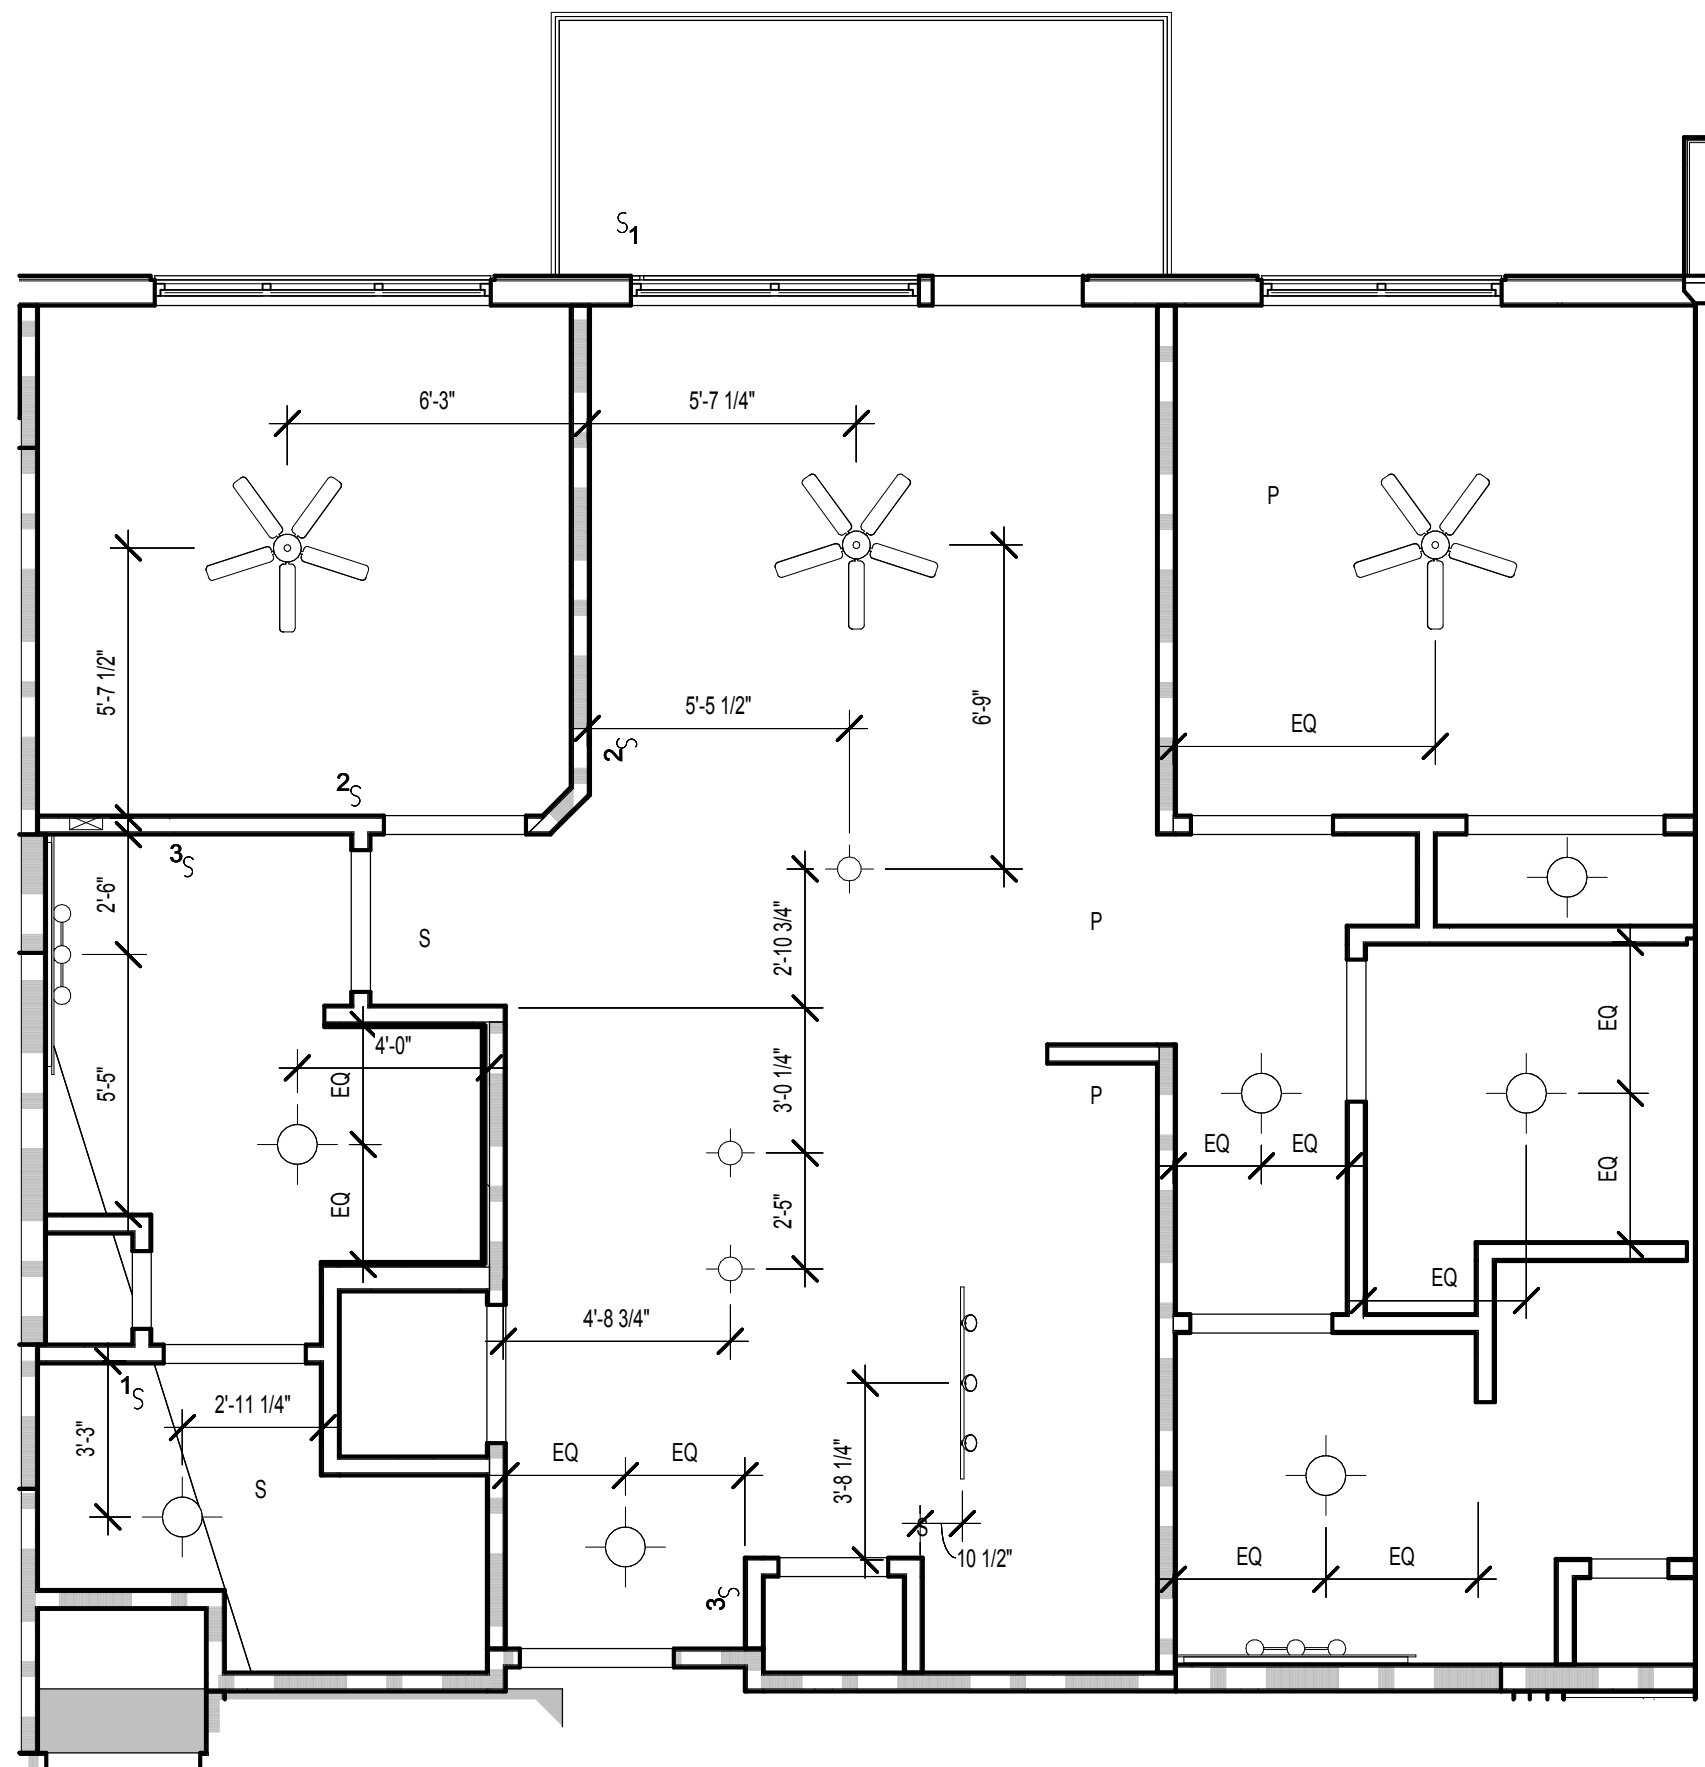

2 UNIT A6 RCP
SCALE: 1/4" = 1'-0"

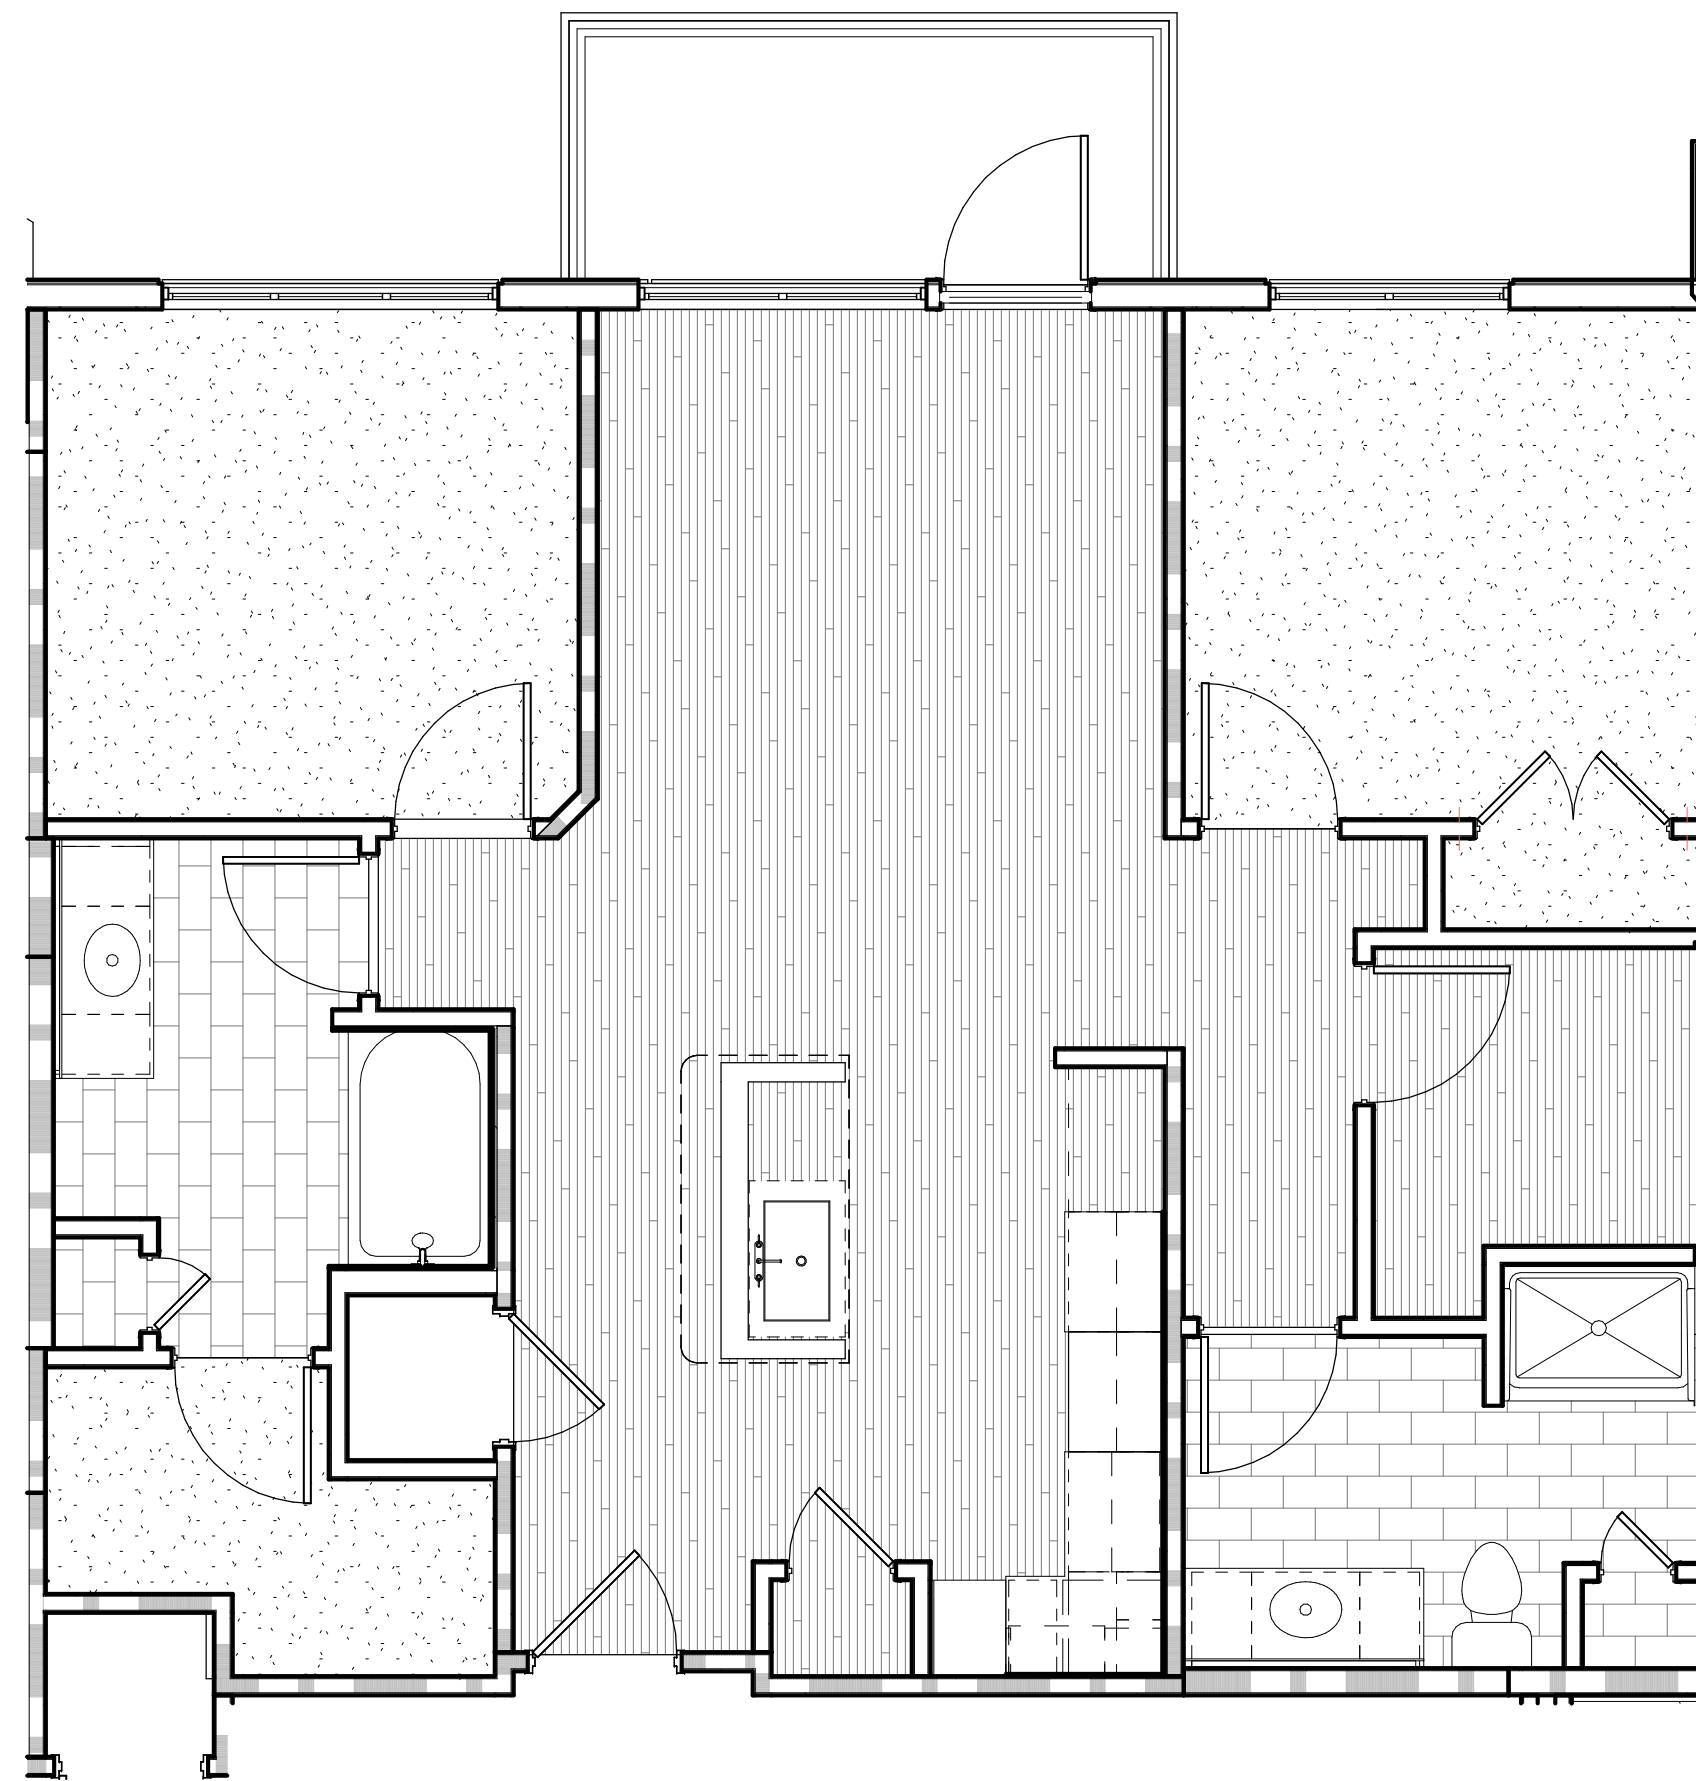

3 UNIT A6 FLOORING PLAN
SCALE: 1/4" = 1'-0"

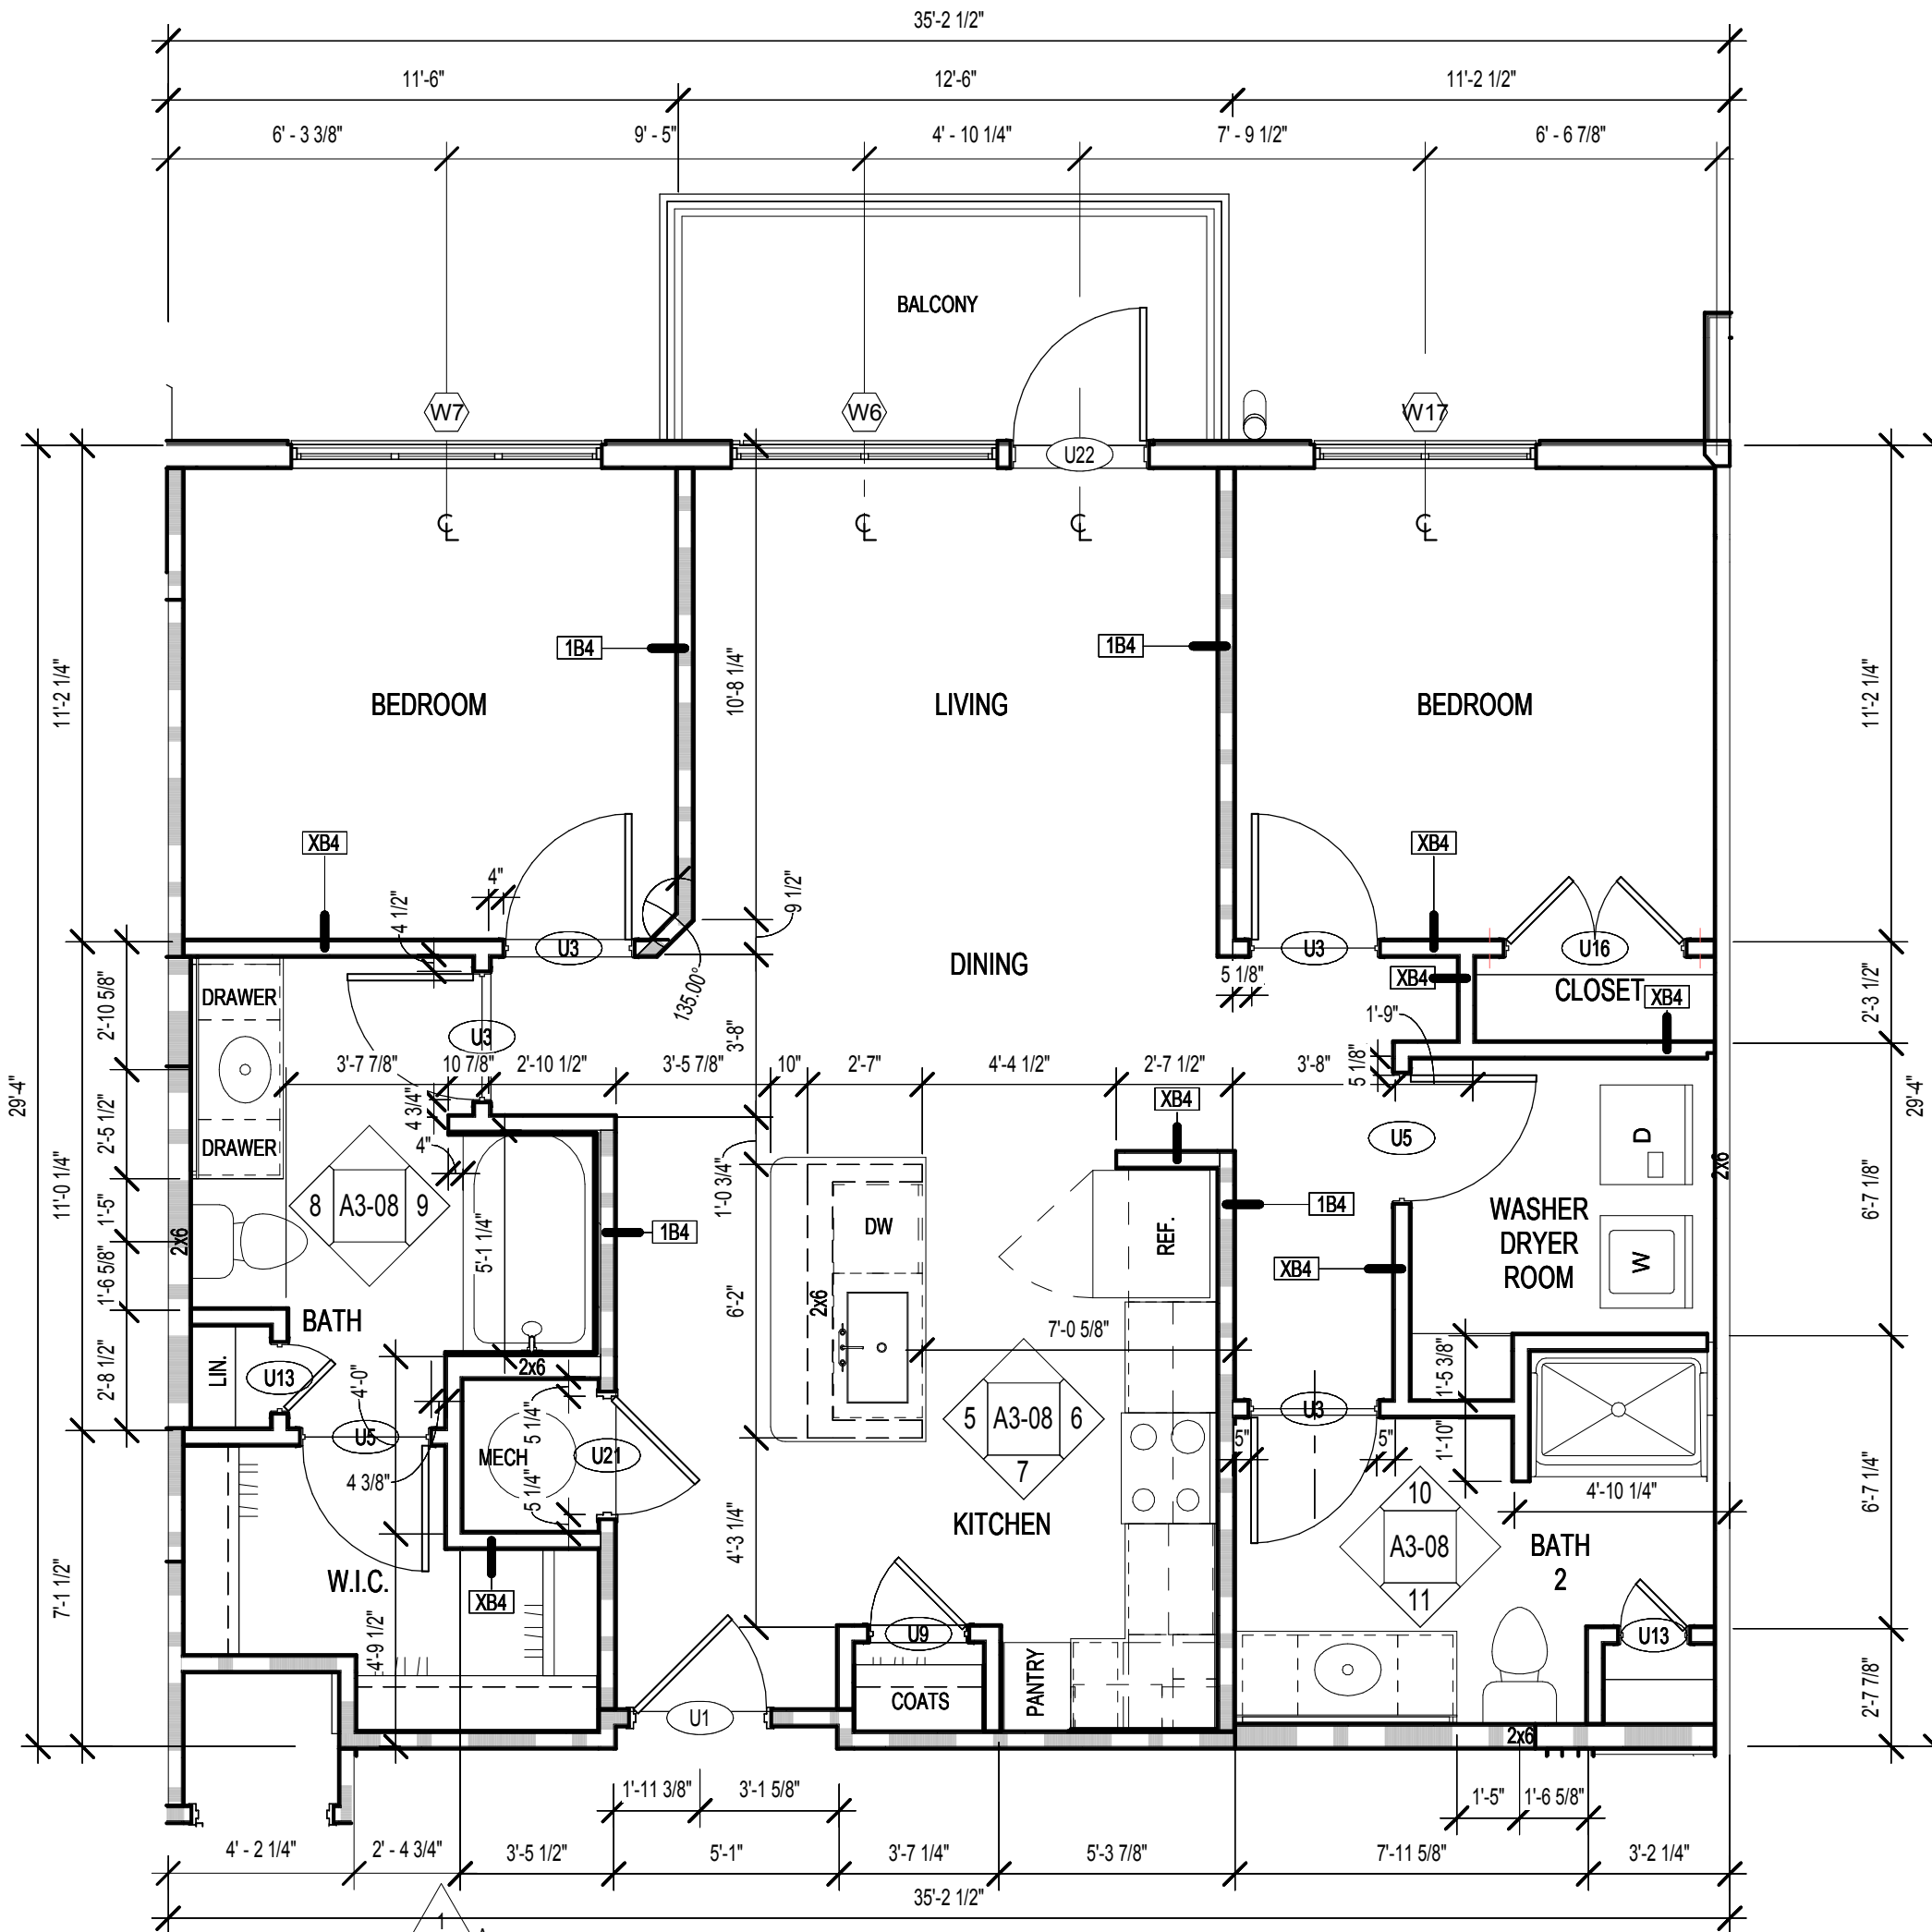

1 UNIT A6 - FLOOR PLAN
SCALE: 1/4" = 1'-0"

UNIT DATA	
UNIT TYPE:	A6
QUANTITY:	4
HEATED AREA:	1,027 SF
GROSS AREA:	1,096 SF

UNIT SYMBOLS					
PLAN SYMBOL	ELEV. SYMBOL	DESCRIPTION	PLAN SYMBOL	ELEV. SYMBOL	DESCRIPTION
		REFRIGERATOR			RANGE W/ MICROWAVE ABOVE AND VENTLESS HOOD
		HVAC UNIT/ WATER HEATER, SEE MECHANICAL DWGS			RANGE HOOD W/ HC ACCESSIBLE SWITCH, PROVIDE COUNTERTOP MICROWAVE
		DISHWASHER, BELOW COUNTERTOP			ALL-IN ONE, COMBO @ H.C.
		PANTRY			WASHER & DRYER SEPARATE
		COUNTERTOP WITH SGL INTEGRATED SINK			COUNTERTOP W/ STAINLESS STEEL UNDERMOUNT KIT, SINK W/ DISPOSAL
		ELECTRICAL PANEL			ELONGATED TOILET
		36" GARDEN TUB			TILED TUB SURROUND
		LIGHT FIXTURE, SEE SCHEDULE			24" TOWEL BAR AT TUB SURROUND
		TOILET PAPER HOLDER			SOAP DISH
		TUB/SHOWER CONTROLS			SHOWER HEAD
		SHOWER			

UNIT KEYNOTES	
1a	HIGH WIRE SHELVING, REF TO B/ A3-00
1b	2 WIRE SHELVING, REF TO C/ A3-00
2	3 CM GRANITE COUNTERTOP W/TURNDOWN AND FULL TILE BACKSPLASH WITH 1" OVERHANG TYPICAL, OR 1/2" OVERHANG AT KITCHEN ISLANDS, TYPICAL U.N.O.
3	CURVED SHOWER CURTAIN ROD
4	MIRROR AS PER I.D. DWGS TO BE CTDR OVER COUNTERTOP WIDTH. BOTTOM OF REFLECTIVE SURFACE TO BE 40" A.F.F. MAX
5	34" HIGH COUNTER TOP SURFACE AREA; PROVIDE 30" WIDE REMOVABLE BASE CABINET BELOW SINK; EXTEND FLOOR FINISH UNDERNEATH.
6	REMOVABLE BASE CABINET BELOW
7	2CM GRANITE VANITY COUNTERTOP WITH INTEGRATED BOWL.



UNIT RCP LEGEND	
	CEILING FAN AND LIGHT COMBO UNIT
	SURFACE MOUNTED FIXTURE (FOYER, CLOSETS)
	PENDANT LIGHTING FIXTURE
	TRACK LIGHTING (KITCHEN)
	WALL MOUNTED VANITY LIGHT
	RECESSED LIGHTING FIXTURE
	WALL MOUNTED SCONCE FIXTURE (EXTERIOR)
	EXHAUST FAN
	DROPPED CEILING AREA (SEE PLAN FOR HEIGHT)
	FINISHED CEILING HEIGHT A.F.F.

RCP GENERAL NOTES	
1.	COORDINATE FIXTURE METALS WITH ALL OTHER ARCHITECTURAL METALS, TYP.
2.	ALL SOFFITS WITHIN A SINGLE ROOM ARE THE SAME HEIGHT, TYP., UNLESS NOTED OTHERWISE
3.	REFER TO ELECTRICAL DWGS. FOR ADDITIONAL INFORMATION
4.	ALL CEILING HEIGHTS TO BE 9'-0" - UNLESS OTHERWISE NOTED

UNIT FLOORING LEGEND	
	VINYL WOOD PLANK W/ SOUND MAT
	CARPET
	CERAMIC TILE W/ SOUND MAT

GENERAL NOTES	
1.	REFER TO SHEET A3-00 FOR UNIT PLAN NOTES AND SHELVING AS INDICATED: (X)
2.	ELECTRICAL OUTLETS SHALL NOT BE CUT INTO MIRROR
3.	ALL UNIT INTERIOR PARTITIONS ARE 1 B4, U.N.O.
4.	SEE REINFORCING BLOCKING INFORMATION ON SHEET CD-21
5.	AT UNIT ELEVATIONS WHERE CASEWORK IS SHOWN, DIMENSIONS ARE FROM FINISH FACE OF WALL TO FACE OF CABINET
6.	SEE SHEET A8-02 FOR ALL FLOOR FINISH TRANSITIONS
7.	SEE BUILDING PLANS AND ELEVATIONS FOR ALL EXTERIOR FINISH/SKIN CONDITIONS

KEYPLAN

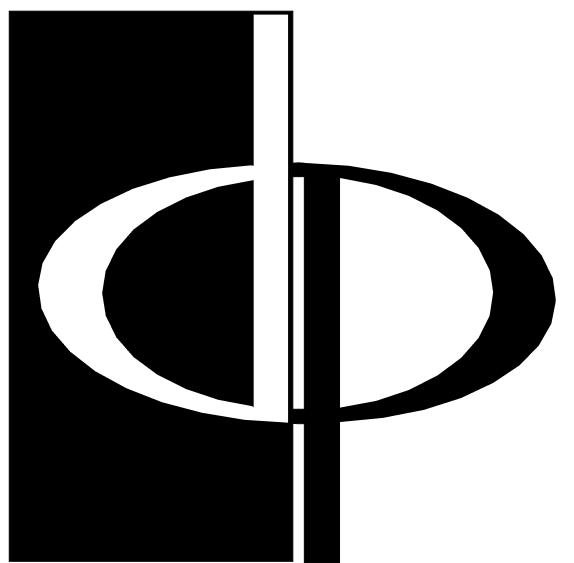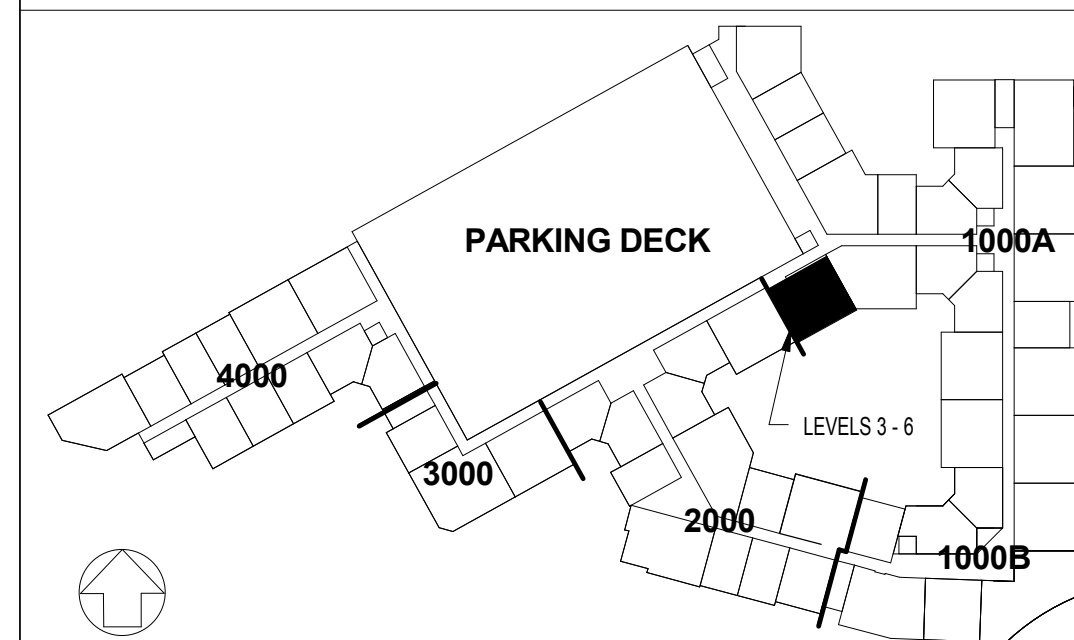

THE PRESTON
PARTNERSHIP, LLC
A MULTI-DISCIPLINARY DESIGN FIRM

SOUTH TERRACES
115 PERIMETER CENTER PLACE, SUITE 950
ATLANTA, GEORGIA 30346
TELEPHONE: 770 396 7248
FAX: 770 396 2945

WWW.THEPRESTONPARTNERSHIP.COM

CONSULTANT

SEAL



PROJECT

RESERVE AT THE
BALLPARK, PHASE II,
AKA REVEL AT THE
BALLPARK
2885 CRESCENT PKWY
SMYRNA, GA 30080

FOR



ATLANTIC REALTY
PARTNERS

3438 PEACHTREE ROAD
SUITE 1425
ATLANTA, GA 30326

ISSUES & REVISIONS

GMP	04/03/2017
PERMIT SET	05/22/2017
1 FM COMMENTS	07/19/2017
3 BUILDING PERMIT	07/25/2017

DATE

JOB NUMBER

DRAWN BY

CHECKED BY

SHEET TITLE

UNIT A6 PLANS AND ELEVATIONS

SHEET NUMBER

DATE

JOB NUMBER

DRAWN BY

CHECKED BY

SHEET TITLE

UNIT A6 PLANS AND ELEVATIONS

SHEET NUMBER

DATE

JOB NUMBER

DRAWN BY

CHECKED BY

SHEET TITLE

UNIT A6 PLANS AND ELEVATIONS