




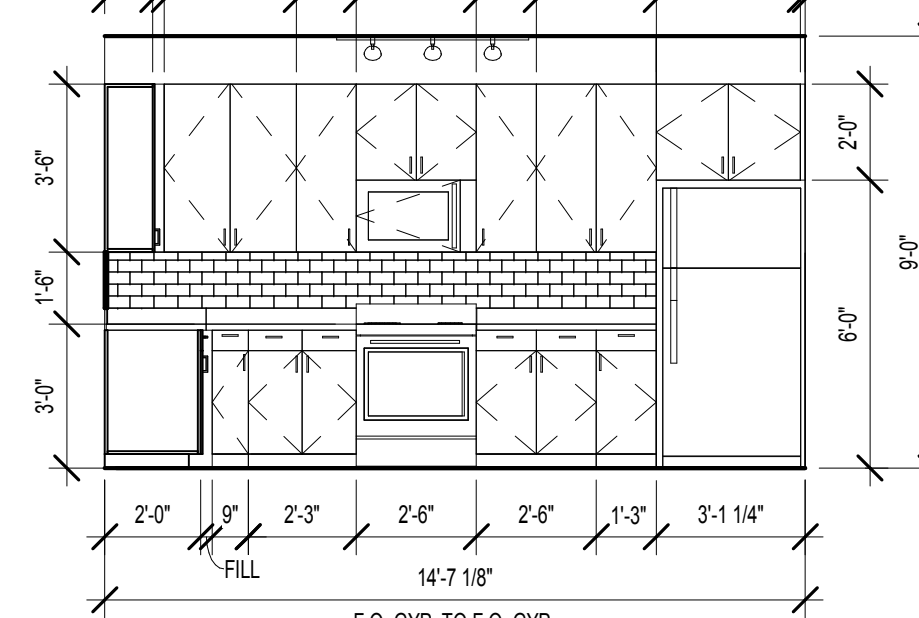

5 UNIT B3 - KITCHEN RANGE ELEV.
SCALE: 1/4" = 1'-0"

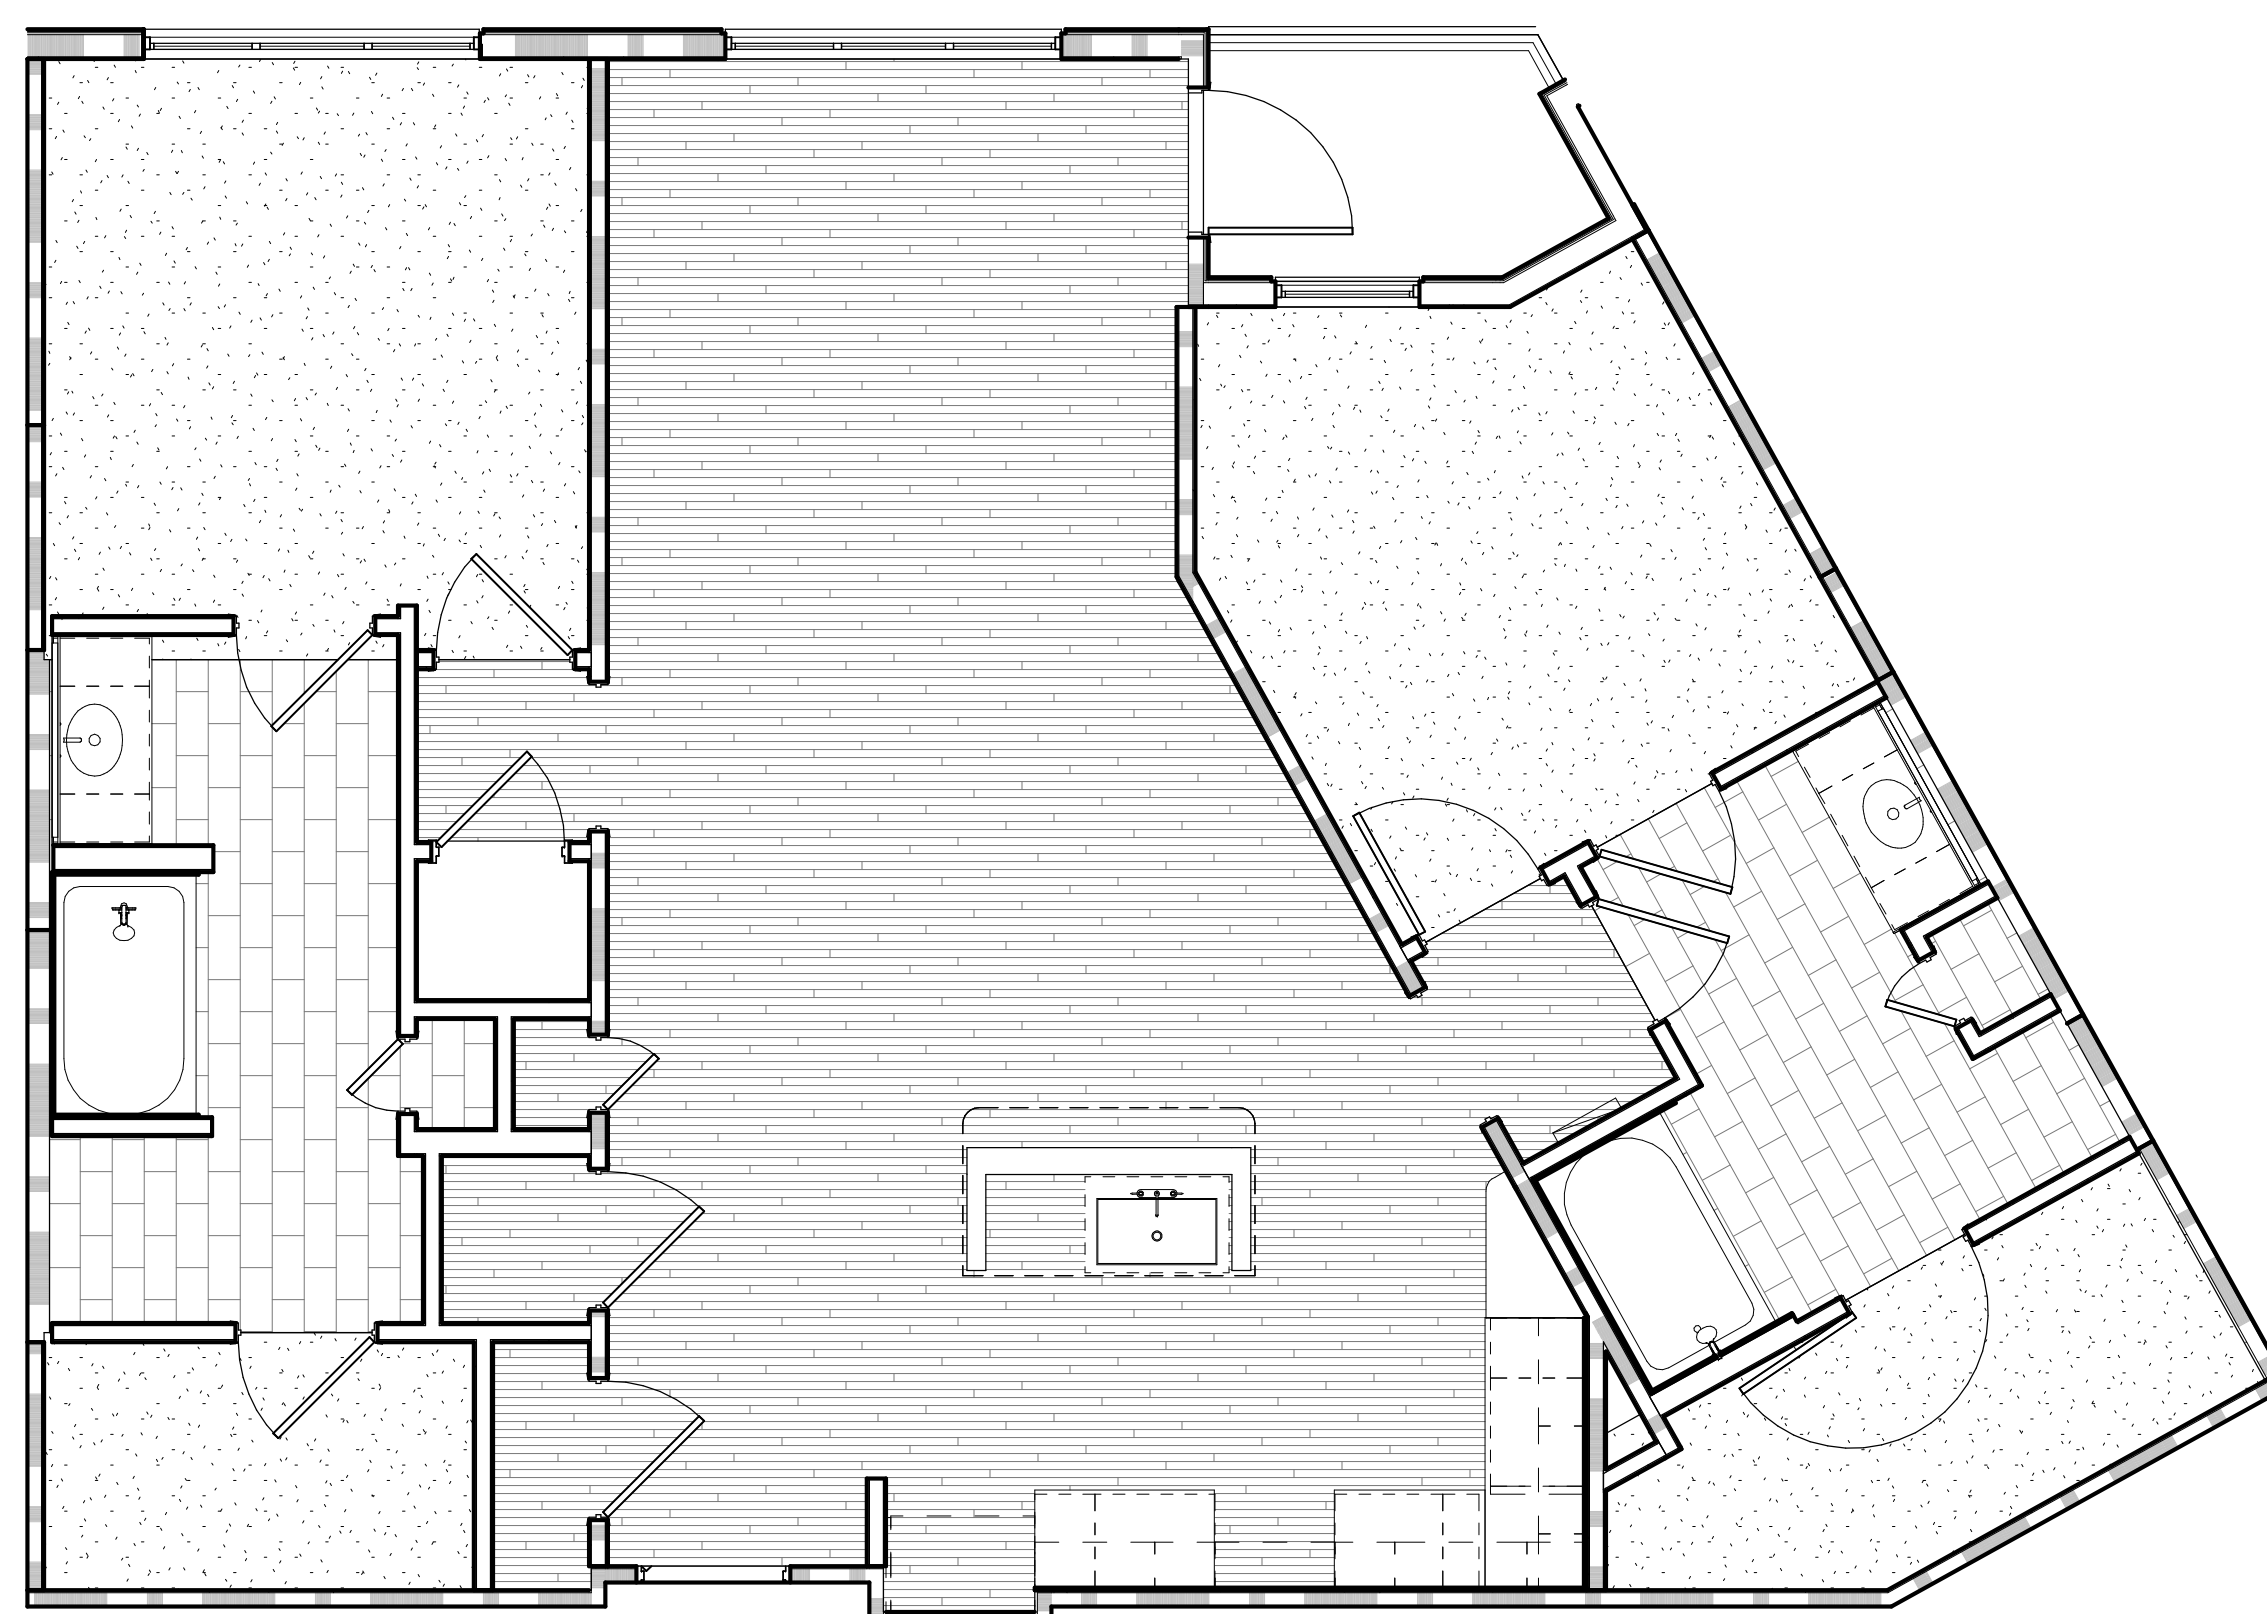

3 UNIT B3 FLOORING PLAN
SCALE: 1/4" = 1'-0"

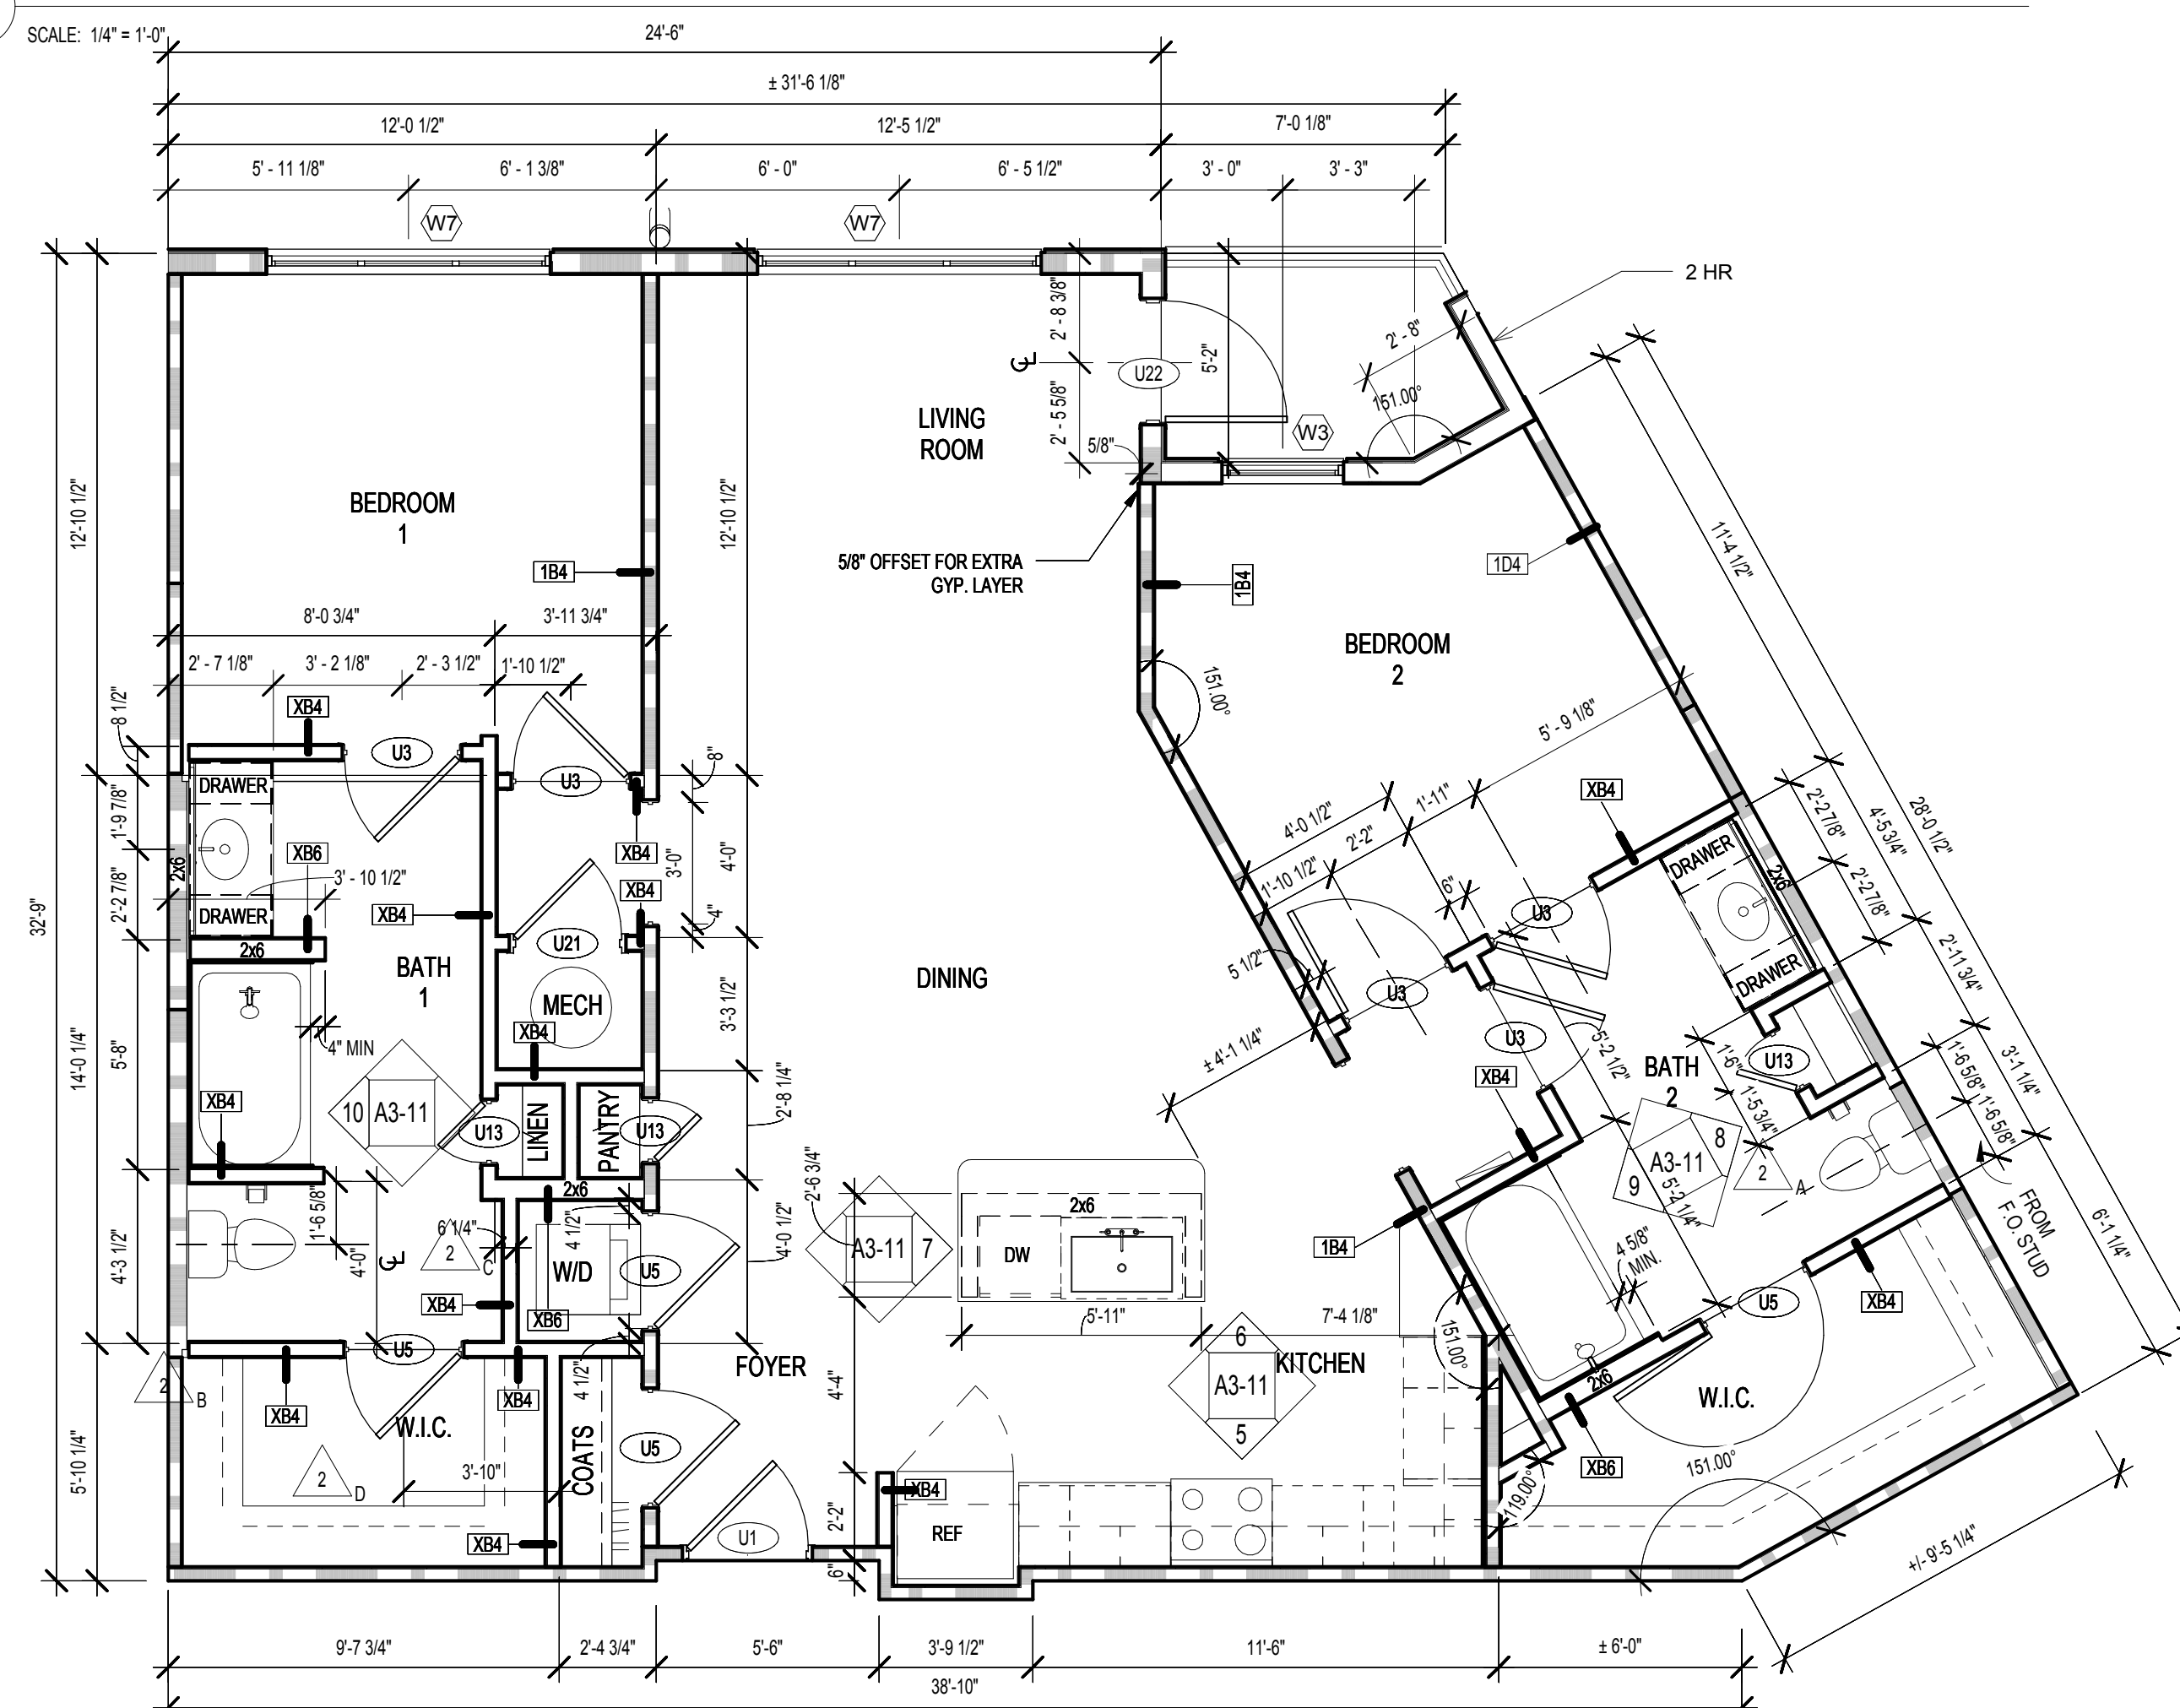

1 UNIT B3 FLOOR PLAN
SCALE: 1/4" = 1'-0"

UNIT SYMBOLS					
PLAN SYMBOL	ELEV. SYMBOL	DESCRIPTION	PLAN SYMBOL	ELEV. SYMBOL	DESCRIPTION
		REFRIGERATOR			RANGE W/ MICROWAVE ABC AND VENTILE HOOD
		HVAC UNIT/ WATER HEATER. SEE MECHANICAL DWGS			RANGE HOOD W/ HC ACCESSIBLE SWITCH. PROVIDE COUNTERTOP MICROWAVE
		DISHWASHER, BELOW COUNTERTOP			ALL-IN ONE COMBO @ H.C. STACKABLE WASHER & DRYER
		PANTRY			WASHER & DRYER SEPARATE
		COUNTERTOP WITH SINK. INTEGRATED SINK			COUNTERTOP W/ STAINLESS STEEL UNDERMOUNT K SINK W/ DISPOS
		ELECTRICAL PANEL			ELONGATED TOILET
		36" GARDEN TUB			TILED TUB SURROUND
		LIGHT FIXTURE SEE SCHEDULE			24" TOWEL BAR AT TUB SURROUND
		TOILET PAPER HOLDER			SOAP DISH
		TUB/SHOWER CONTROLS			SHOWER HEAD
		SHOWER			

1a	HIGH WIRE SHELVING, REF TO B/ A3-00
1b	2 WIRE SHELVING, REF TO C/ A3-00
2	3 CM GRANITE COUNTERTOP W/TURNDOWN AND FULL TILE BACKSLASH WITH 1" OVERHANG TYPICAL, OR 1/2" OVERHANG A KITCHEN ISLANDS, TYPICAL U.N.O.
3	CURVED SHOWER CURTAIN ROD
4	MIRROR AS PER I.D. DWGS TO BE CTRD OVER COUNTERTOP WIDTH. BOTTOM OF REFLECTIVE SURFACE TO BE 40" A.F.F. MAX
5	34" HIGH COUNTERTOP SURFACE AREA; PROVIDE 30" WIDE REMOVABLE BASE CABINET BELOW SINK; EXTEND FLOOR FINISH UNDERNEATH.
6	REMOVABLE BASE CABINET BELOW
7	2CM GRANITE VANTY COUNTERTOP WITH INTEGRATED BOWL


	CEILING FAN AND LIGHT COMBO UNIT
	SURFACE MOUNTED FIXTURE (FOYER, CLOSETS)
	PENDANT LIGHTING FIXTURE
	TRACK LIGHTING (KITCHEN)
	WALL MOUNTED VANITY LIGHT
	RECESSED LIGHTING FIXTURE
	WALL MOUNTED SCONCE FIXTURE (EXTERIOR)
	EXHAUST FAN
	DROPPED CEILING AREA (SEE PLAN FOR HEIGHT)
	FINISHED CEILING HEIGHT A.F.F.

1. COORDINATE FIXTURE METALS WITH ALL OTHER ARCHITECTURAL METALS, TYP.
2. ALL SOFFITS WITHIN A SINGLE ROOM ARE THE SAME HEIGHT, TYP., UNLESS NOTED OTHERWISE
3. REFER TO ELECTRICAL DWGS. FOR ADDITIONAL INFORMATION
4. ALL CEILING HEIGHTS TO BE 9'-0" - UNLESS OTHERWISE NOTED

 VINYL WOOD PLANK W/ SOUND MAT
 CARPET
 CERAMIC TILE W/ SOUND MAT

1. REFER TO SHEET A3-00 FOR UNIT PLAN NOTES AND SHELVING AS INDICATED. ①
2. ELECTRICAL OUTLETS SHALL NOT BE CUT INTO MIRROR
3. ALL UNIT INTERIOR PARTITIONS ARE 1" BA, U.N.O.
4. SEE REINFORCING BLOCKING INFORMATION ON SHEET CD-21
5. AT UNIT ELEVATIONS WHERE CASEWORK IS SHOWN, DIMENSIONS ARE FROM FINISH FACE OF WALL TO CROWN MOULDING
6. SEE SHEET A8-02 FOR ALL FLOOR FINISH TRANSITIONS
7. SEE BUILDING PLANS AND ELEVATIONS FOR ALL EXTERIOR FINISH/SKIN CONDITIONS

A detailed site plan of the parking deck area. The plan shows several building footprints, some of which are labeled with numbers: 4000, 3000, 2000, and 1000B. A large area is labeled 'PARKING DECK'. A specific area is highlighted in black and labeled '1000A'. A north arrow is located in the bottom left corner of the plan.

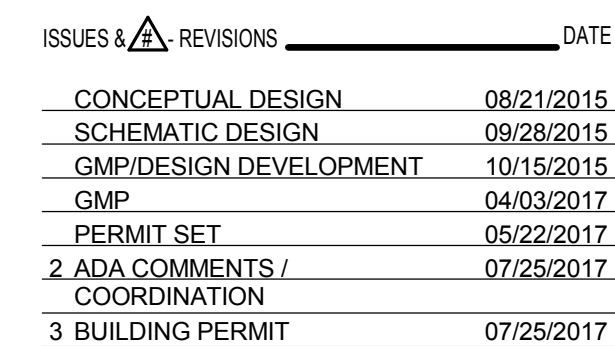

COMMENTS BUILDING PERMIT RE-SUBMISSION