


REVISION SUMMARY #1
A. CHANGED NAME OF STAIR P1 TO STAIR F
B. ADDED STAIR INTERRUPTOR DOOR

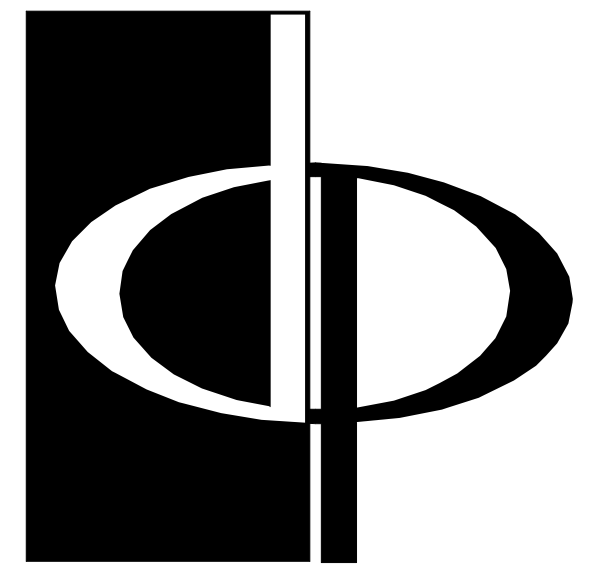

THE PRESTON
PARTNERSHIP, LLC
A MULTI-DISCIPLINARY DESIGN FIRM

SOUTH TERRACES
115 PERIMETER CENTER PLACE, SUITE 950
ATLANTA, GEORGIA 30346
TELEPHONE: 770 396 7248
FAX: 770 396 2945

WWW.THEPRESTONPARTNERSHIP.COM
CONSULTANT

SEAL



PROJECT

RESERVE AT THE
BALLPARK, PHASE II,
AKA REVEL AT THE
BALLPARK
2885 CRESCENT PKWY
SMYRNA, GA 30080

FOR



ATLANTIC REALTY
PARTNERS

3438 PEACHTREE ROAD
SUITE 1425
ATLANTA, GA 30326

ISSUES & REVISIONS

ISSUES	REVISIONS	DATE
CONCEPTUAL DESIGN	08/21/2015	
PROGRESS SET	09/02/2015	
SCHEMATIC DESIGN	09/28/2015	
GMP/DESIGN DEVELOPMENT	10/15/2015	
FOUNDATION PACKAGE	12/07/2015	
GMP	04/03/2017	
PERMIT SET	05/22/2017	
1. FM COMMENTS	07/19/2017	
3. BUILDING PERMIT	07/25/2017	

DATE 05/22/2017

JOB NUMBER 1493101

DRAWN BY MDB

CHECKED BY CW


SHEET TITLE
PARKING DECK STAIR F PLAN
AND SECTIONS

SHEET NUMBER


AP7-01

COMMENTS
BUILDING PERMIT RE-SUBMISSION


30X42 © 2017 The Preston Partnership, LLC

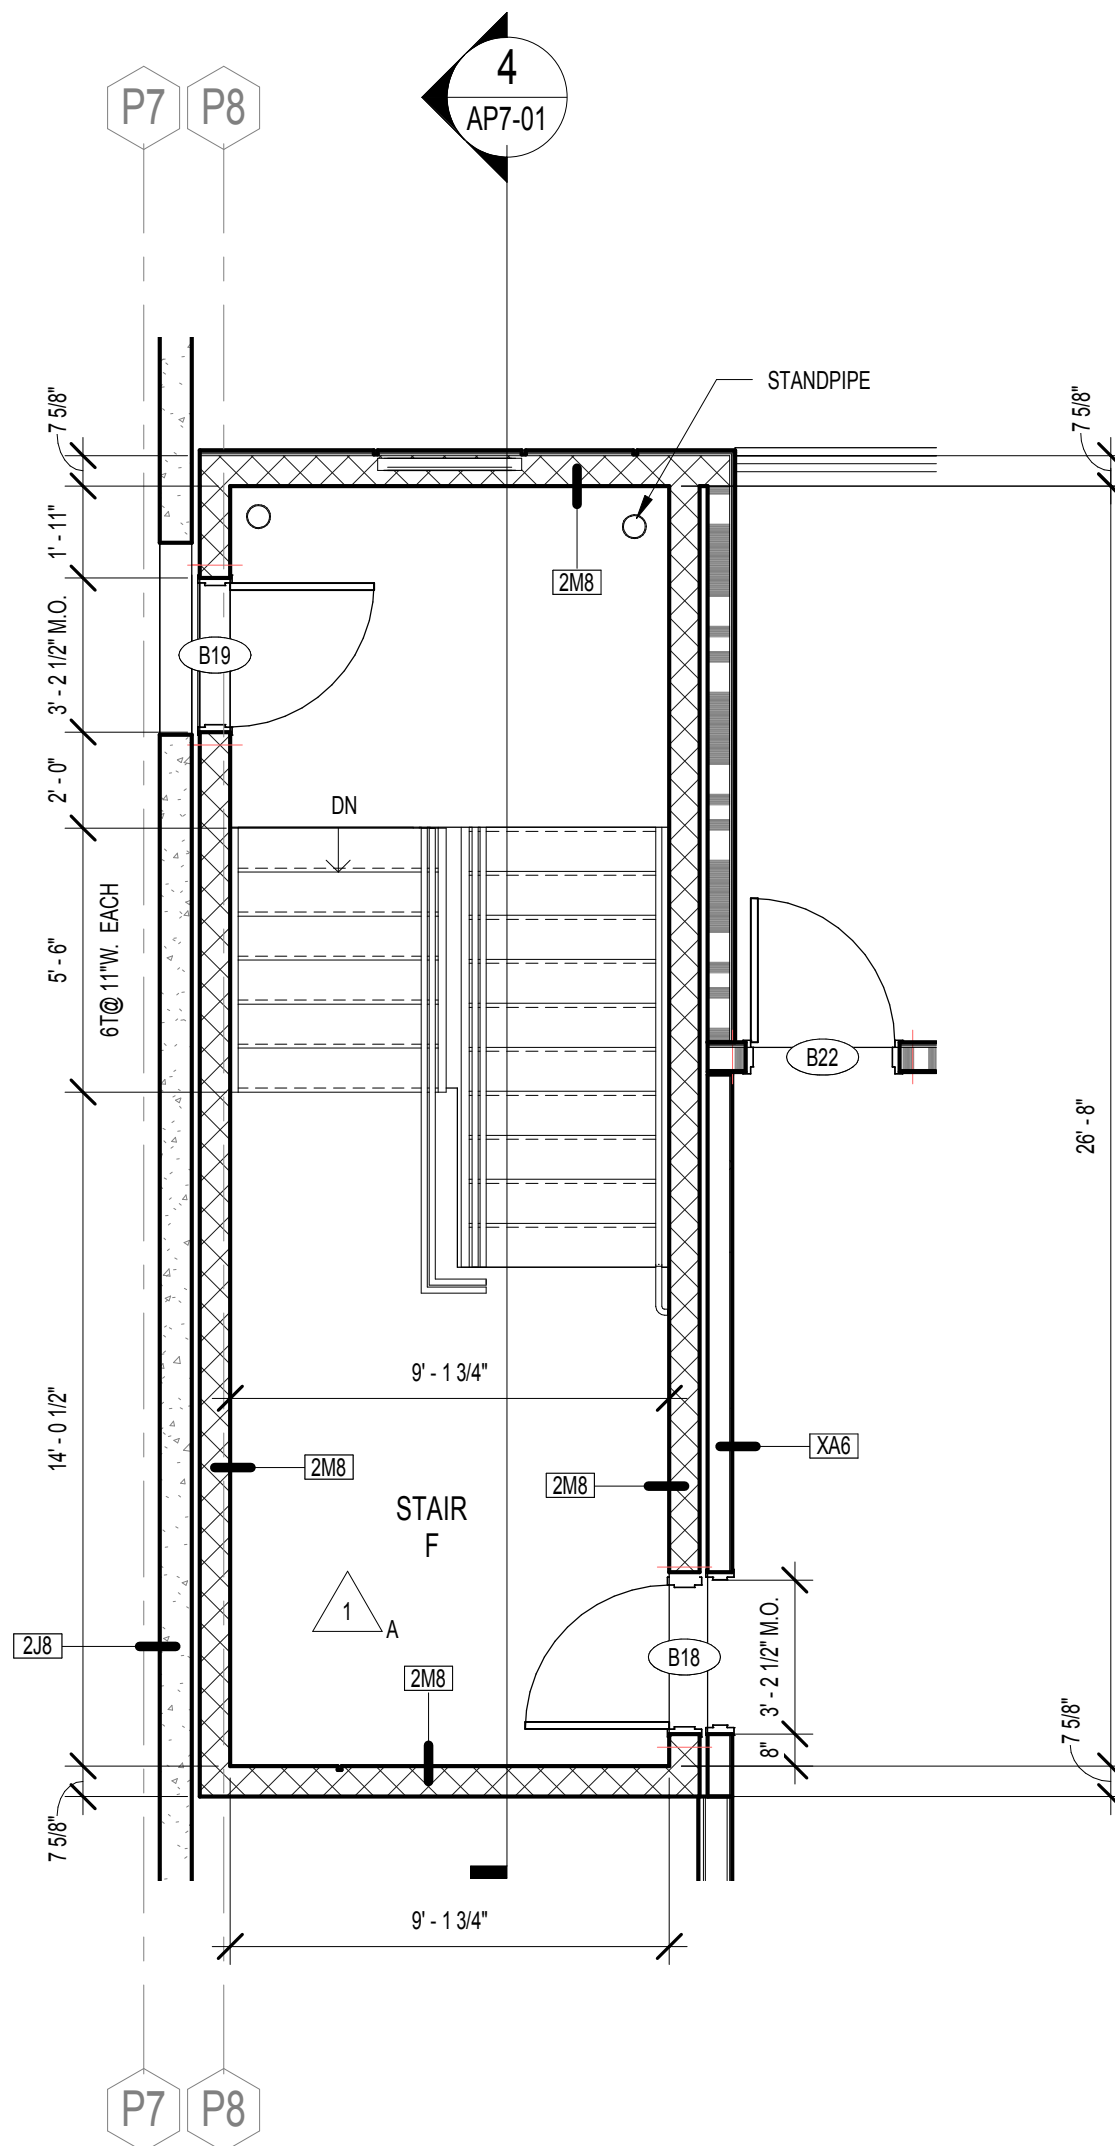

3 PLAN @ STAIR F PROJECT LEVEL 7
SCALE: 1/4" = 1'-0"

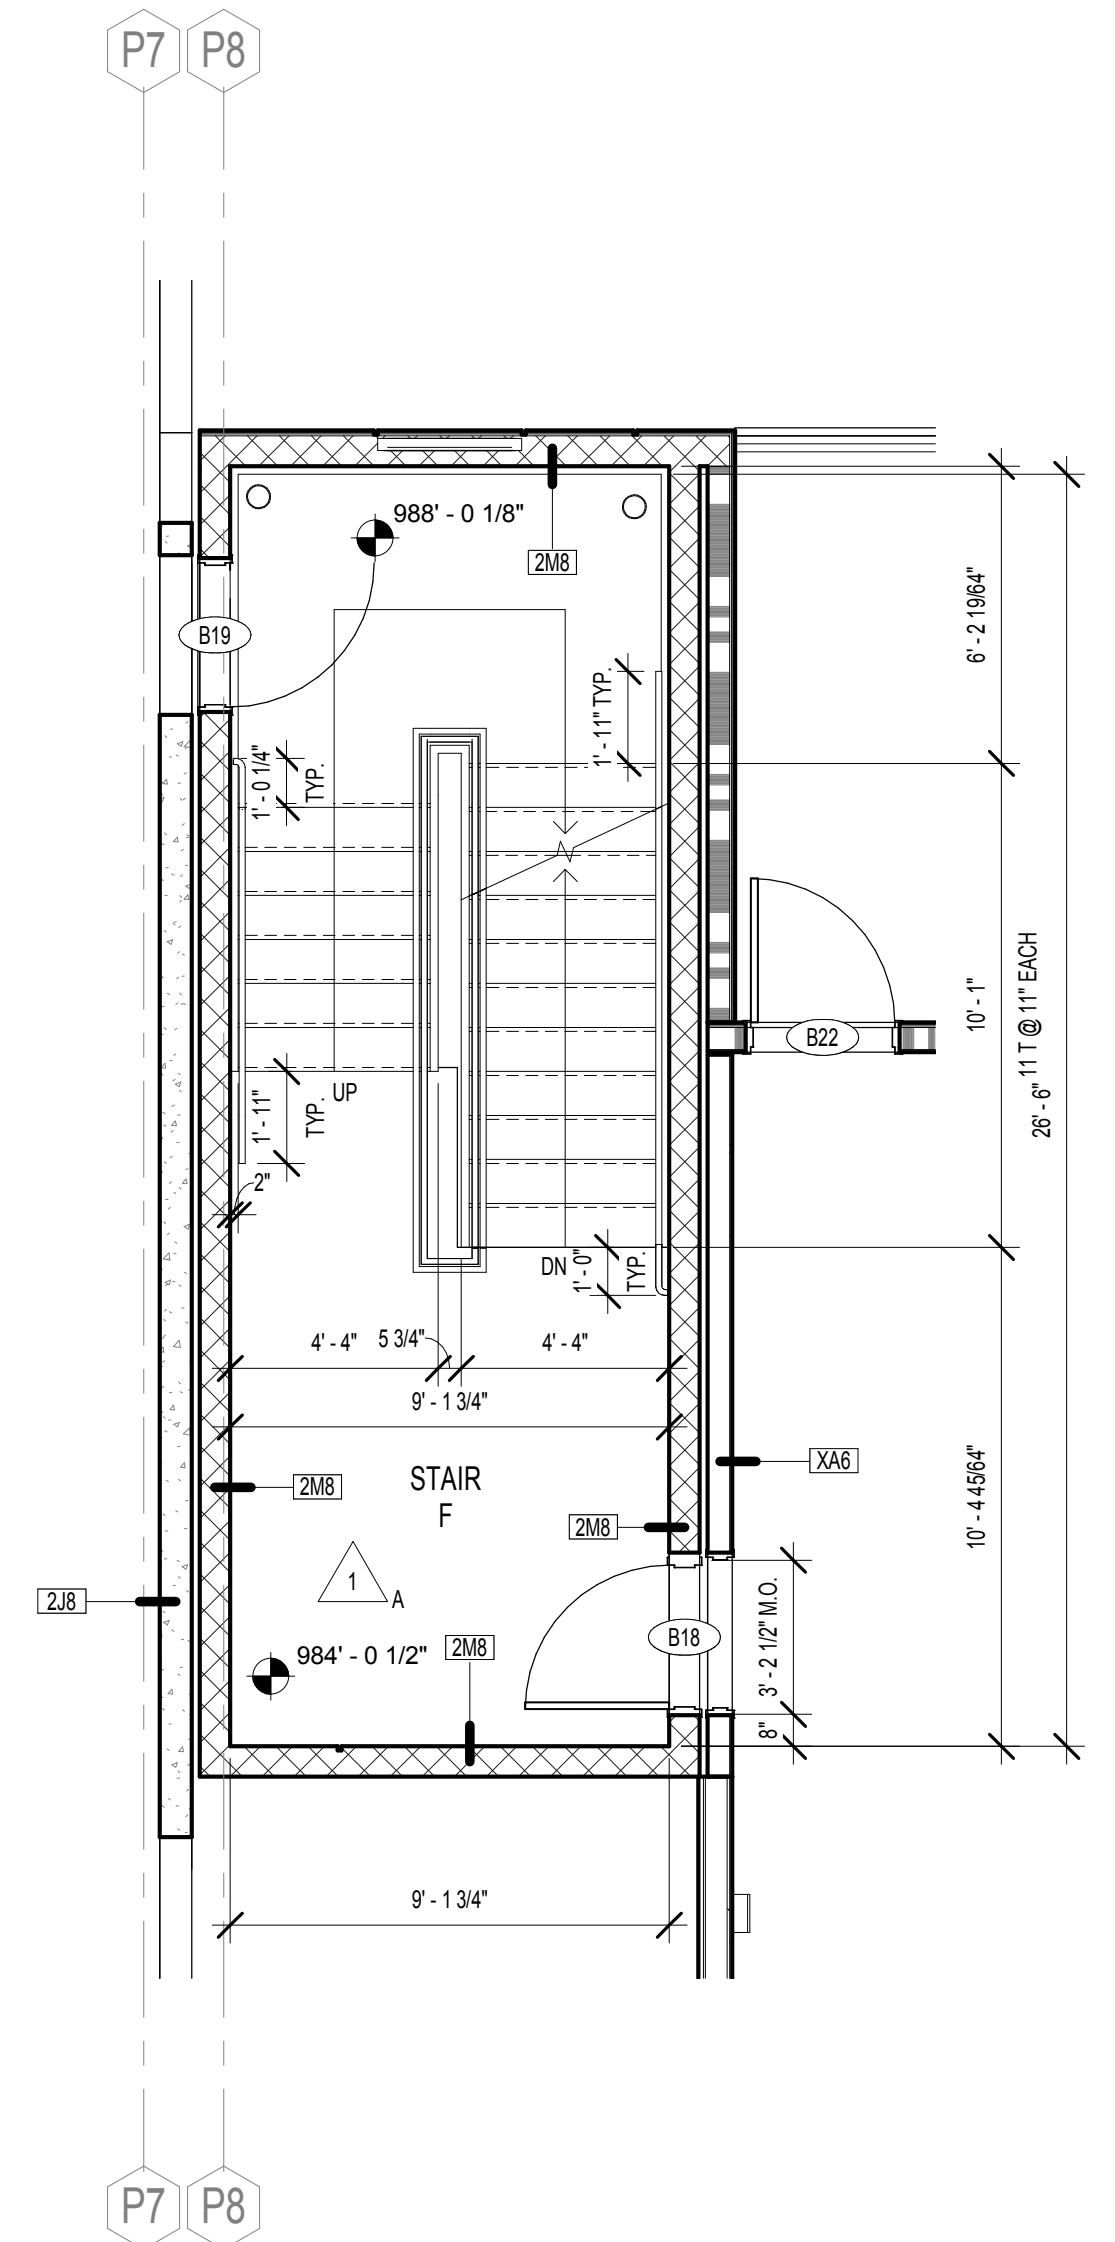

2 PLAN @ STAIR F PROJECT LEVELS 3 - 6
SCALE: 1/4" = 1'-0"

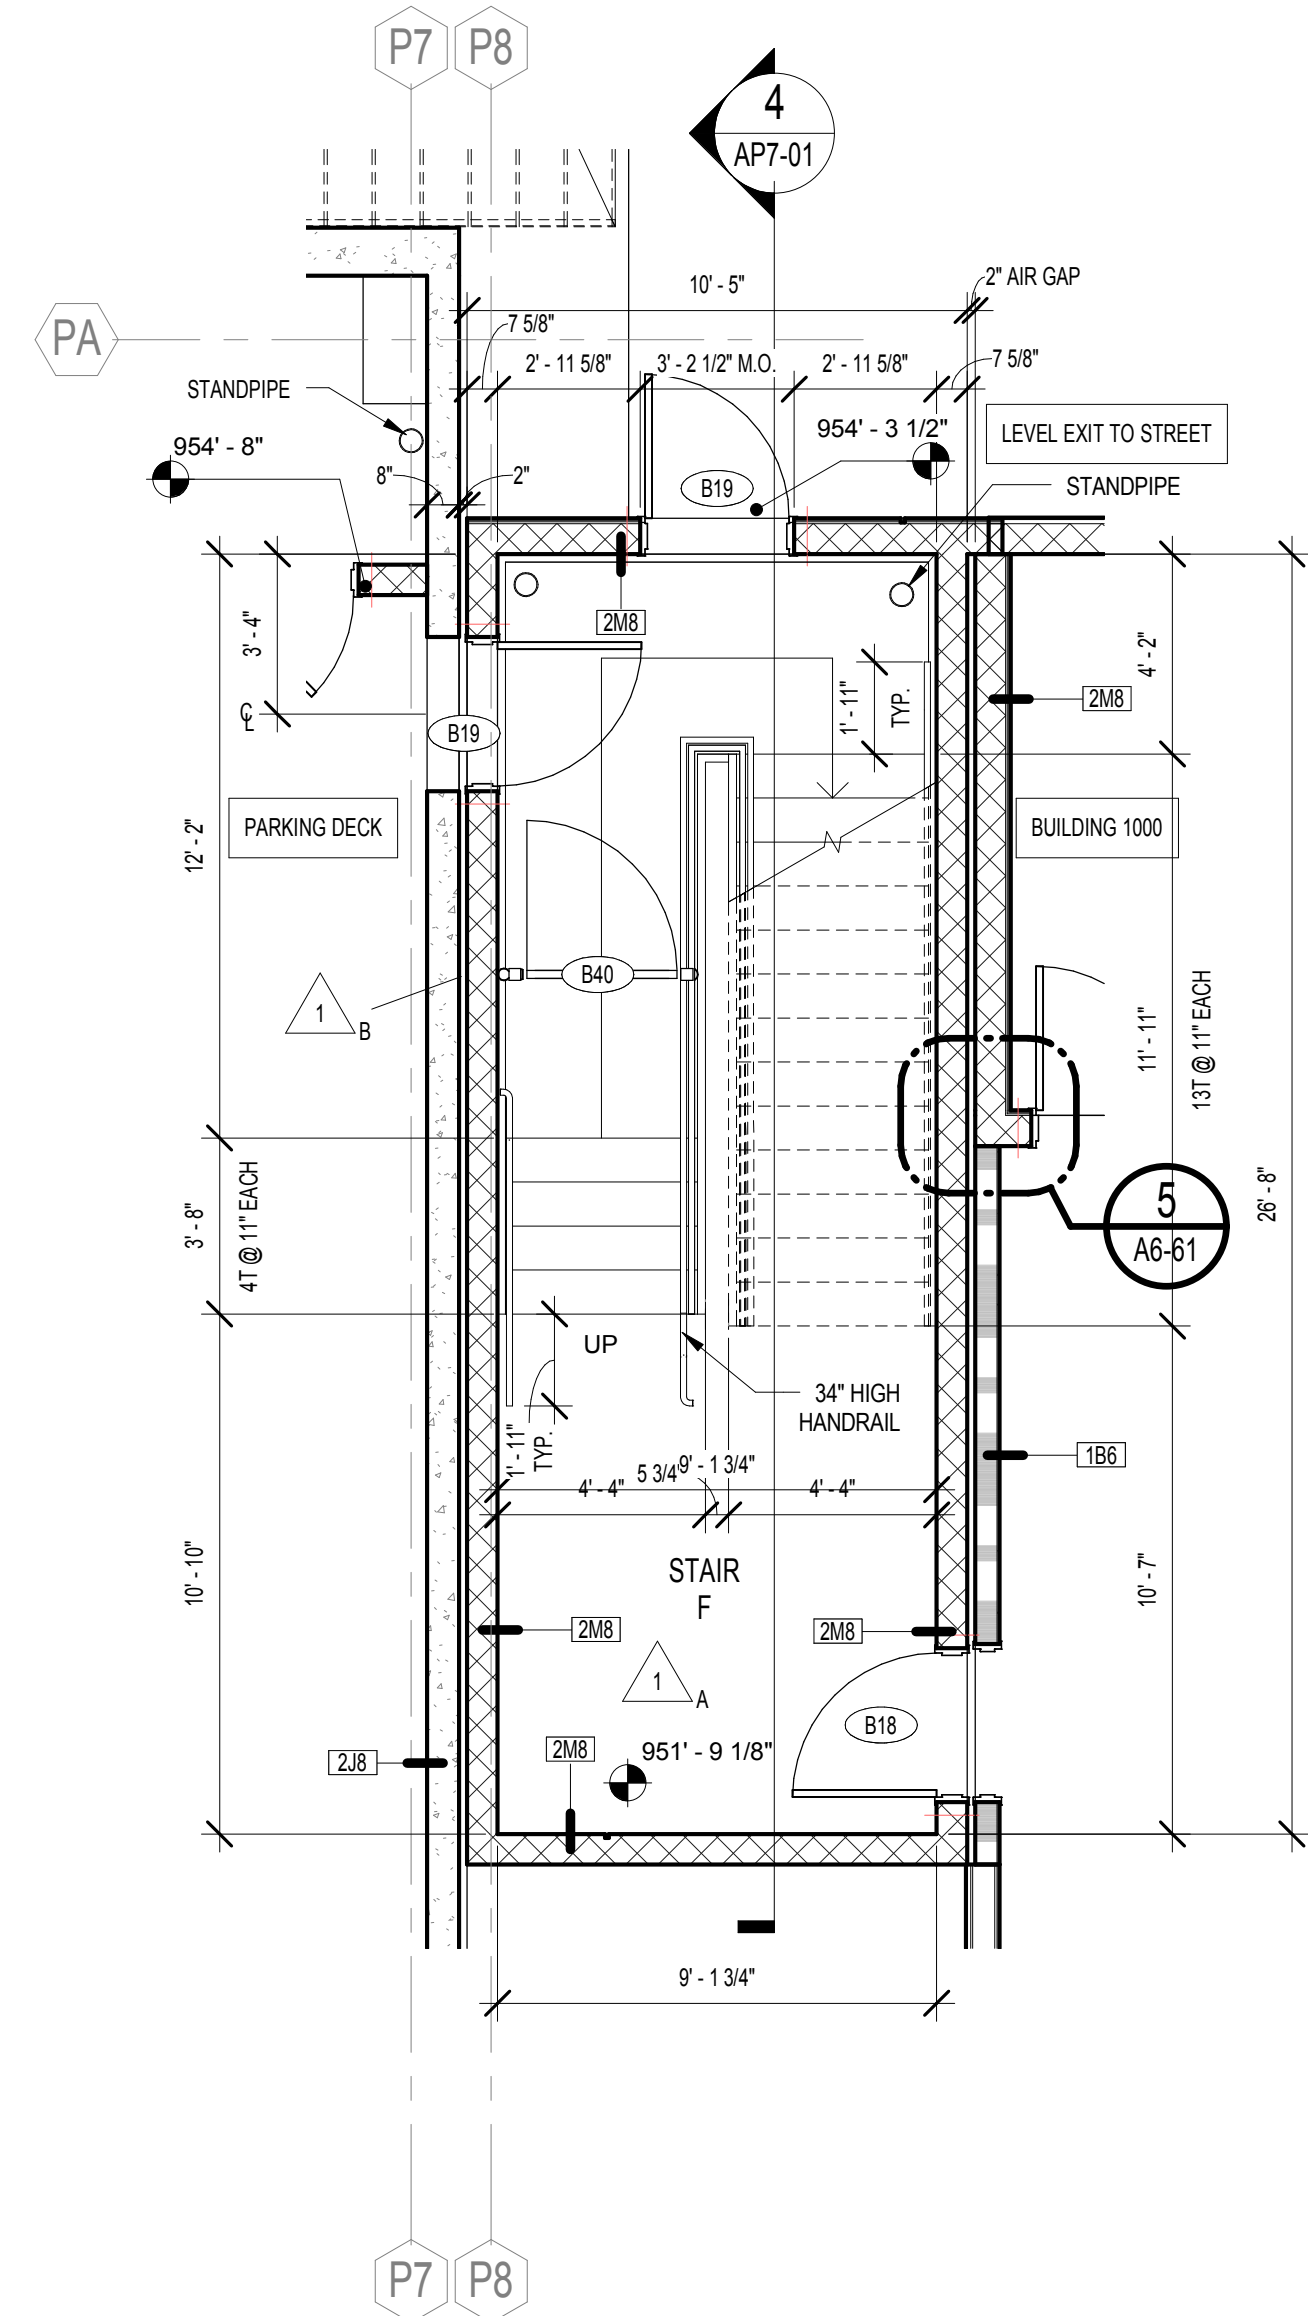



1 PLAN @ STAIR F PROJECT LEVEL 2
SCALE: 1/4" = 1'-0"

STAIR F - EGRESS TABLE

PROJECT LEVEL	PKG DECK OCC.	TOTAL PER LEVEL	B.L.D.G. 1000 OCCUPANCY	PROJECT LEVEL
6.5	63	141	78	6
5.5	63	141	78	5
4.5	63	141	78	4
3.5	63	141	78	3
2.5	63	141	113	2

VERTICAL EXIT CALCS.
STAIR EGRESS OPENING
REQUIREMENT WIDTH FOR 113
OCCUPANTS @ 0.3 VER. = 34"
STAIR WIDTH PROVIDED = 52"
DOOR EGRESS OPENING
REQUIREMENT WIDTH FOR 141
OCCUPANTS @ 0.2 VER. = 28.2"
DOOR CLEAR OPENING PROVIDED = 34"
NOTE: STAIR F CONTINUES BELOW
LOWEST LEVEL OF EXIT DISCHARGE.
SEE DOOR SCHEDULE FOR STAIR
INTERRUPTOR DOOR

KEYPLAN

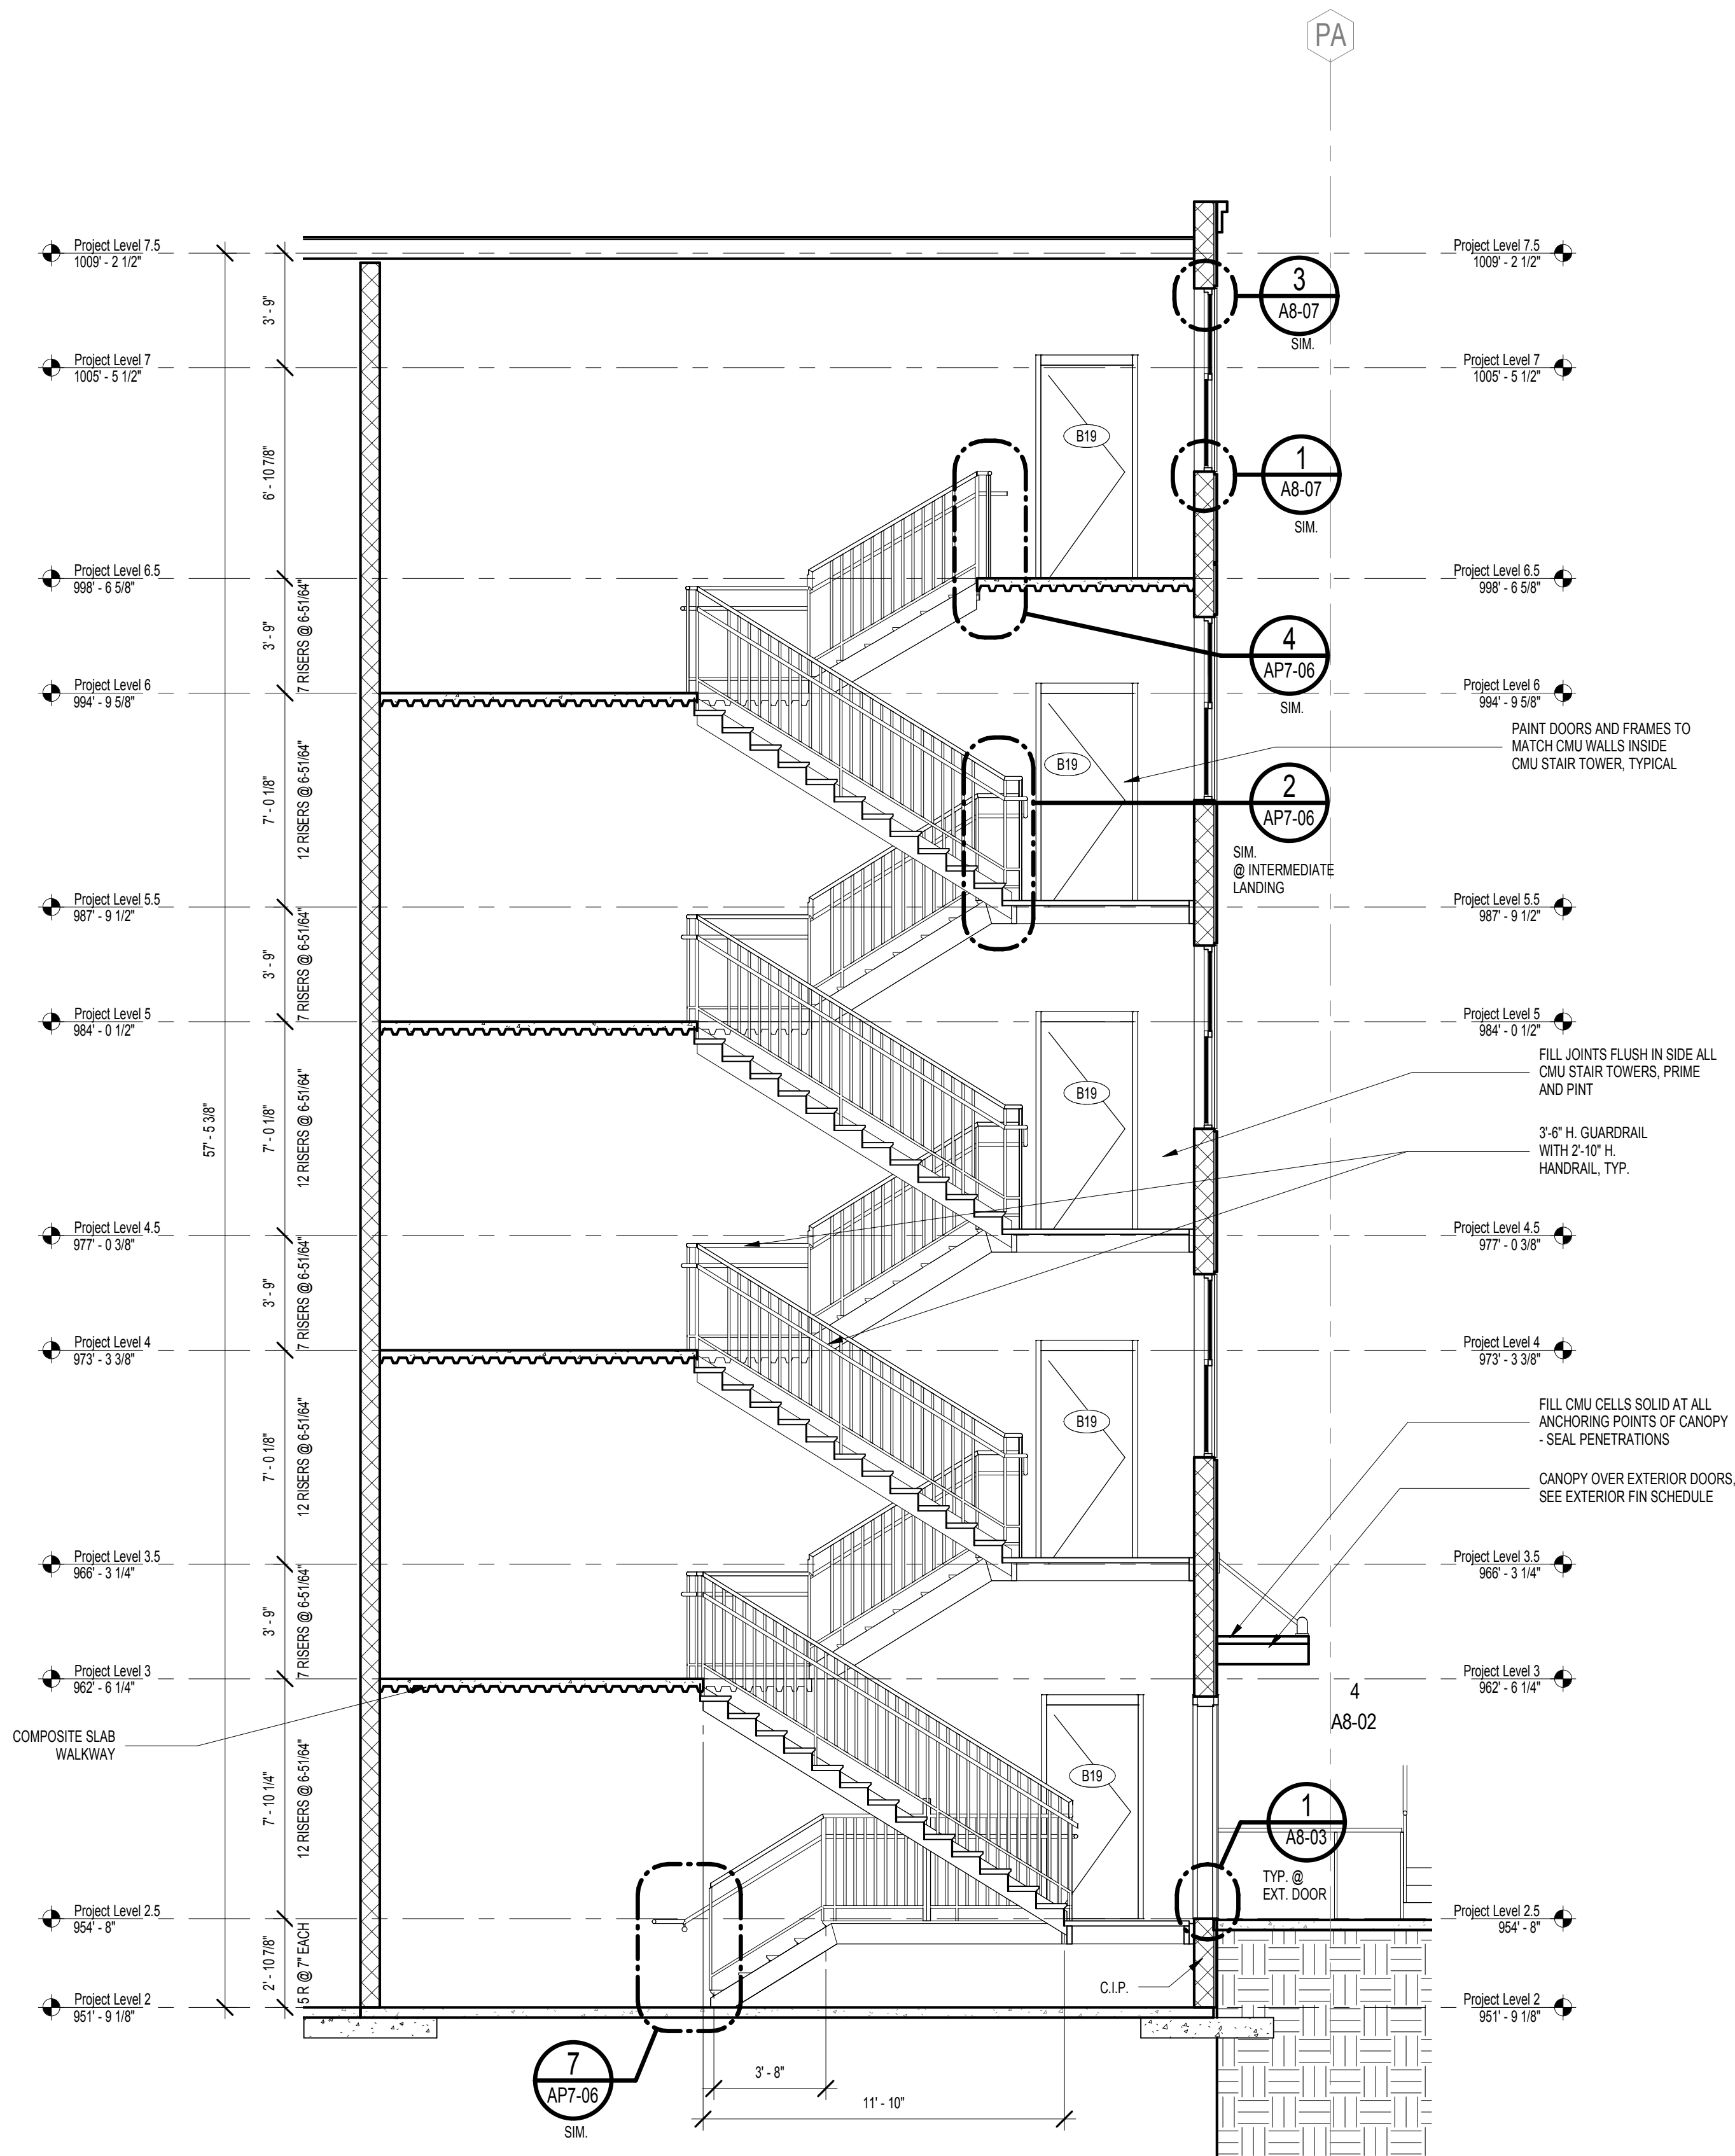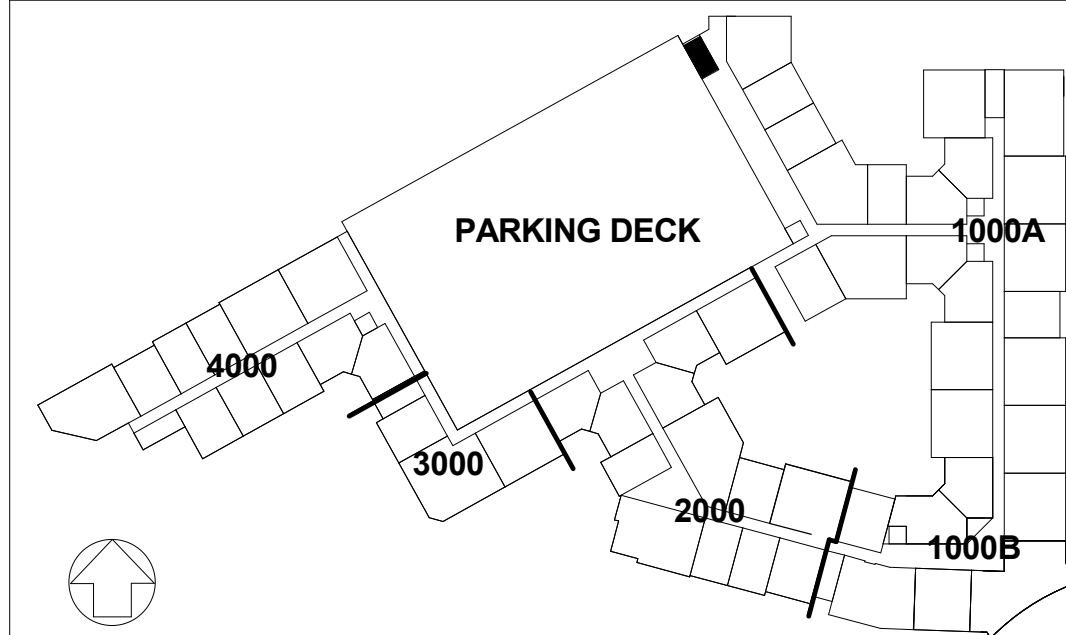

4 PARKING DECK STAIR F SECTION
SCALE: 1/4" = 1'-0"