

SOUTH TERRACES
115 PERIMETER CENTER PLACE, SUITE 950
ATLANTA, GEORGIA 30346
TELEPHONE: 770 396 7248
FAX: 770 396 2945

SEAL _____



RESERVE AT THE
BALLPARK, PHASE II,
AKA REVEL AT THE
BALLPARK
2885 CRESCENT PKWY
SMYRNA, GA 30080

 ATLANTIC
REALTY
PARTNERS

3438 PEACHTREE ROAD
SUITE 1425
ATLANTA, GA 30326

ISSUES &  REVISIONS	DATE
CONCEPTUAL DESIGN	08/21/2015
PROGRESS SET	09/02/2015
SCHEMATIC DESIGN	09/28/2015
GMP/DESIGN DEVELOPMENT	10/15/2015
FOUNDATION PACKAGE	12/07/2015
GMP	04/03/2017
PERMIT SET	05/22/2017
3. BUILDING PERMIT	07/25/2017
5. BUILDING PERMIT COMMENTS / COORDINATION	10/02/2017

[illegible]

JOB NUMBER 1493101

DRAWN BY EKS

CHECKED BY _____ CWB

SHEET TITLE _____

EDGE OF SLAB - BUILDING 3000 -
PROJECT LEVEL 3


SHEET NUMBER _____

EOS-30


COMMENTS _____

BUILDING PERMIT RE-SUBMISSION

30X42 © 2017 The Preston Partnership, LLC

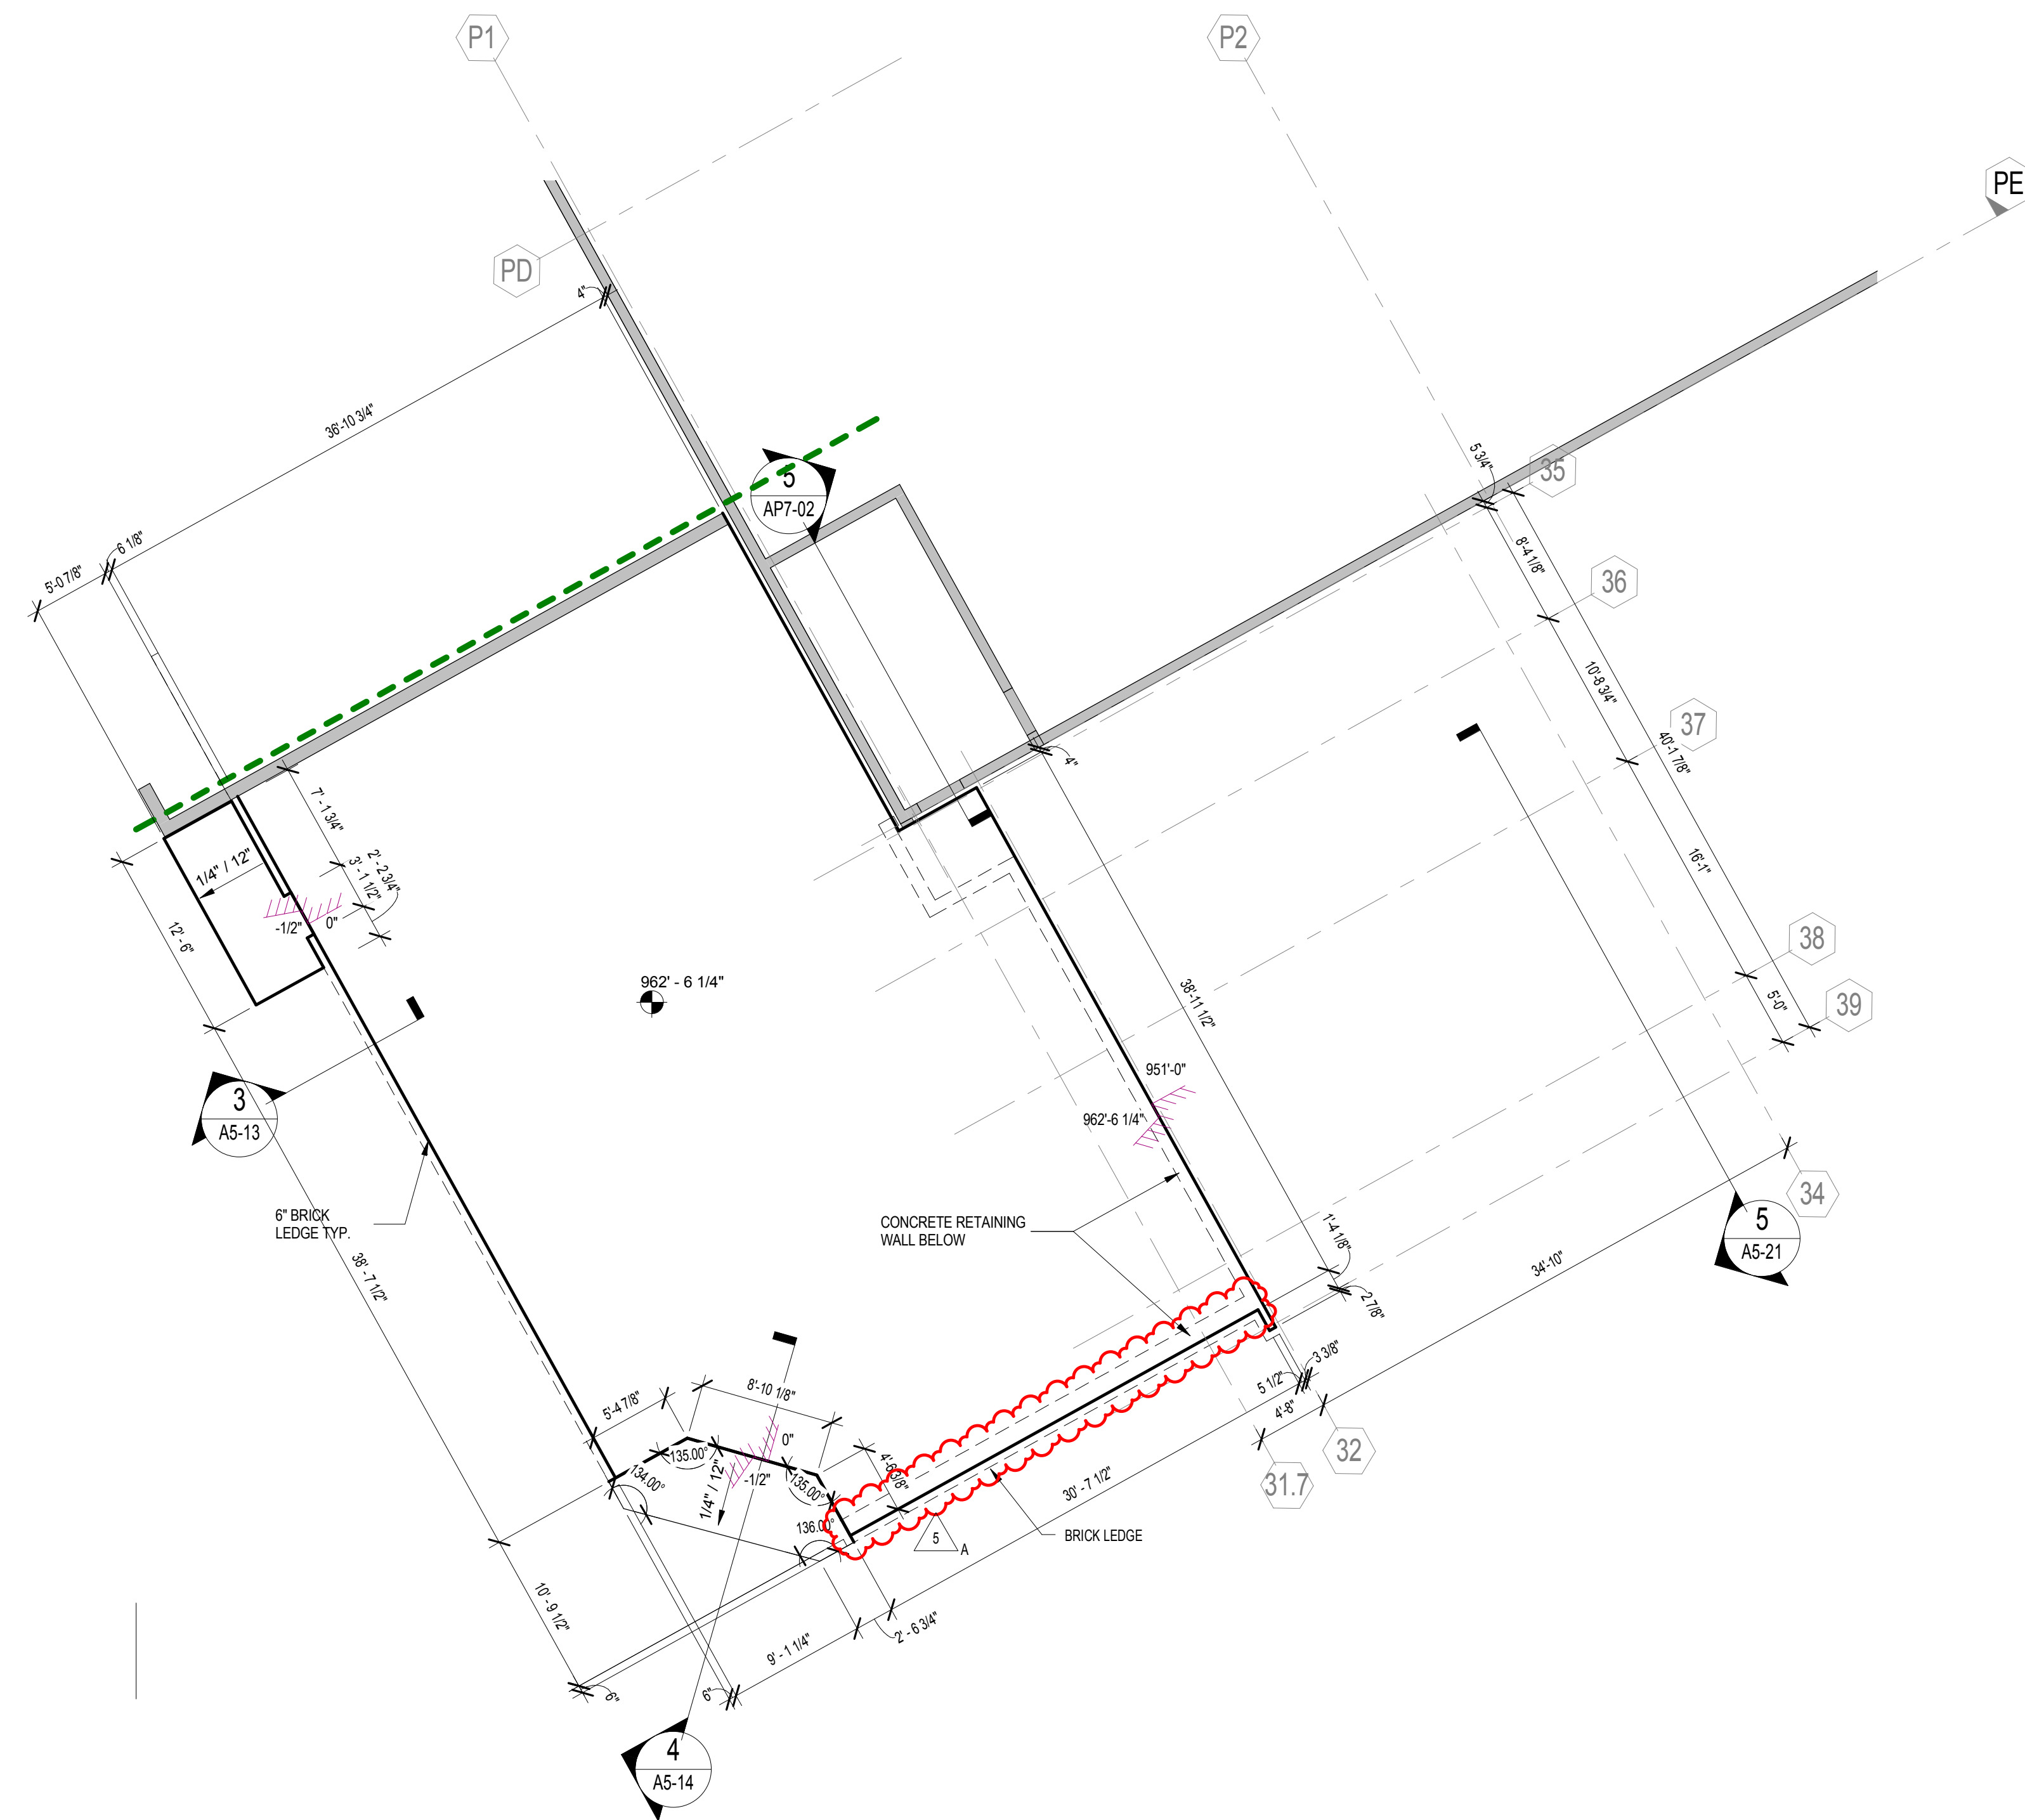

1 BUILDING 3000 - E.O.S - LEVEL 3
SCALE: 1/8" = 1'-0"

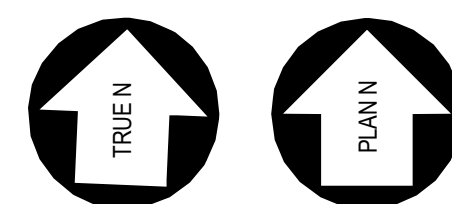

A site plan showing the proposed parking deck and surrounding lots. The parking deck is a large, irregularly shaped area in the center, labeled "PARKING DECK". To its left is a lot labeled "4000". To its right is a lot labeled "1000A". Below the parking deck is a lot labeled "2000". To the right of the parking deck is a lot labeled "1000B". A lot labeled "3000" is located between the parking deck and lot 2000. A north arrow is located in the bottom left corner.