


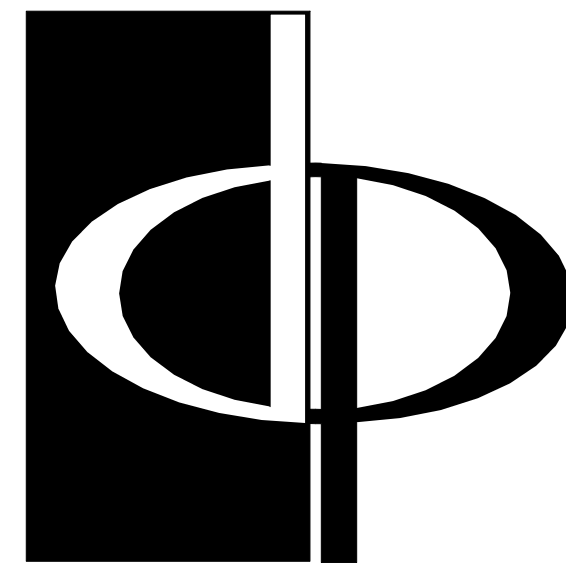

**THE PRESTON
PARTNERSHIP, LLC**
A MULTI-DISCIPLINARY DESIGN FIRM

SOUTH TERRACES
115 PERIMETER CENTER PLACE, SUITE 950
ATLANTA, GEORGIA 30346
TELEPHONE: 770 396 7248
FAX: 770 396 2945

WWW.THEPRESTONPARTNERSHIP.COM
CONSULTANT

SEAL _____

PROJECT _____

**CIRCLE 75
PHASE II**

2885 CRESCENT PKWY
SMYRNA, GA 30080

FOR _____



**ATLANTIC REALTY
PARTNERS**

3438 PEACHTREE ROAD
SUITE 1425
ATLANTA, GA 30326

ISSUES & REVISIONS	DATE
CONCEPTUAL DESIGN	08/21/2015
PROGRESS SET	09/02/2015
SCHEMATIC DESIGN	09/28/2015
GMP/DESIGN DEVELOPMENT	10/15/2015
FOUNDATION PACKAGE	12/07/2015

DATE _____

JOB NUMBER _____

DRAWN BY _____

CHECKED BY _____

SHEET TITLE _____


PHASE 2 FLOOR PLAN

SHEET NUMBER _____

PP-02

COMMENTS _____

30X42 © 2017 The Preston Partnership, LLC

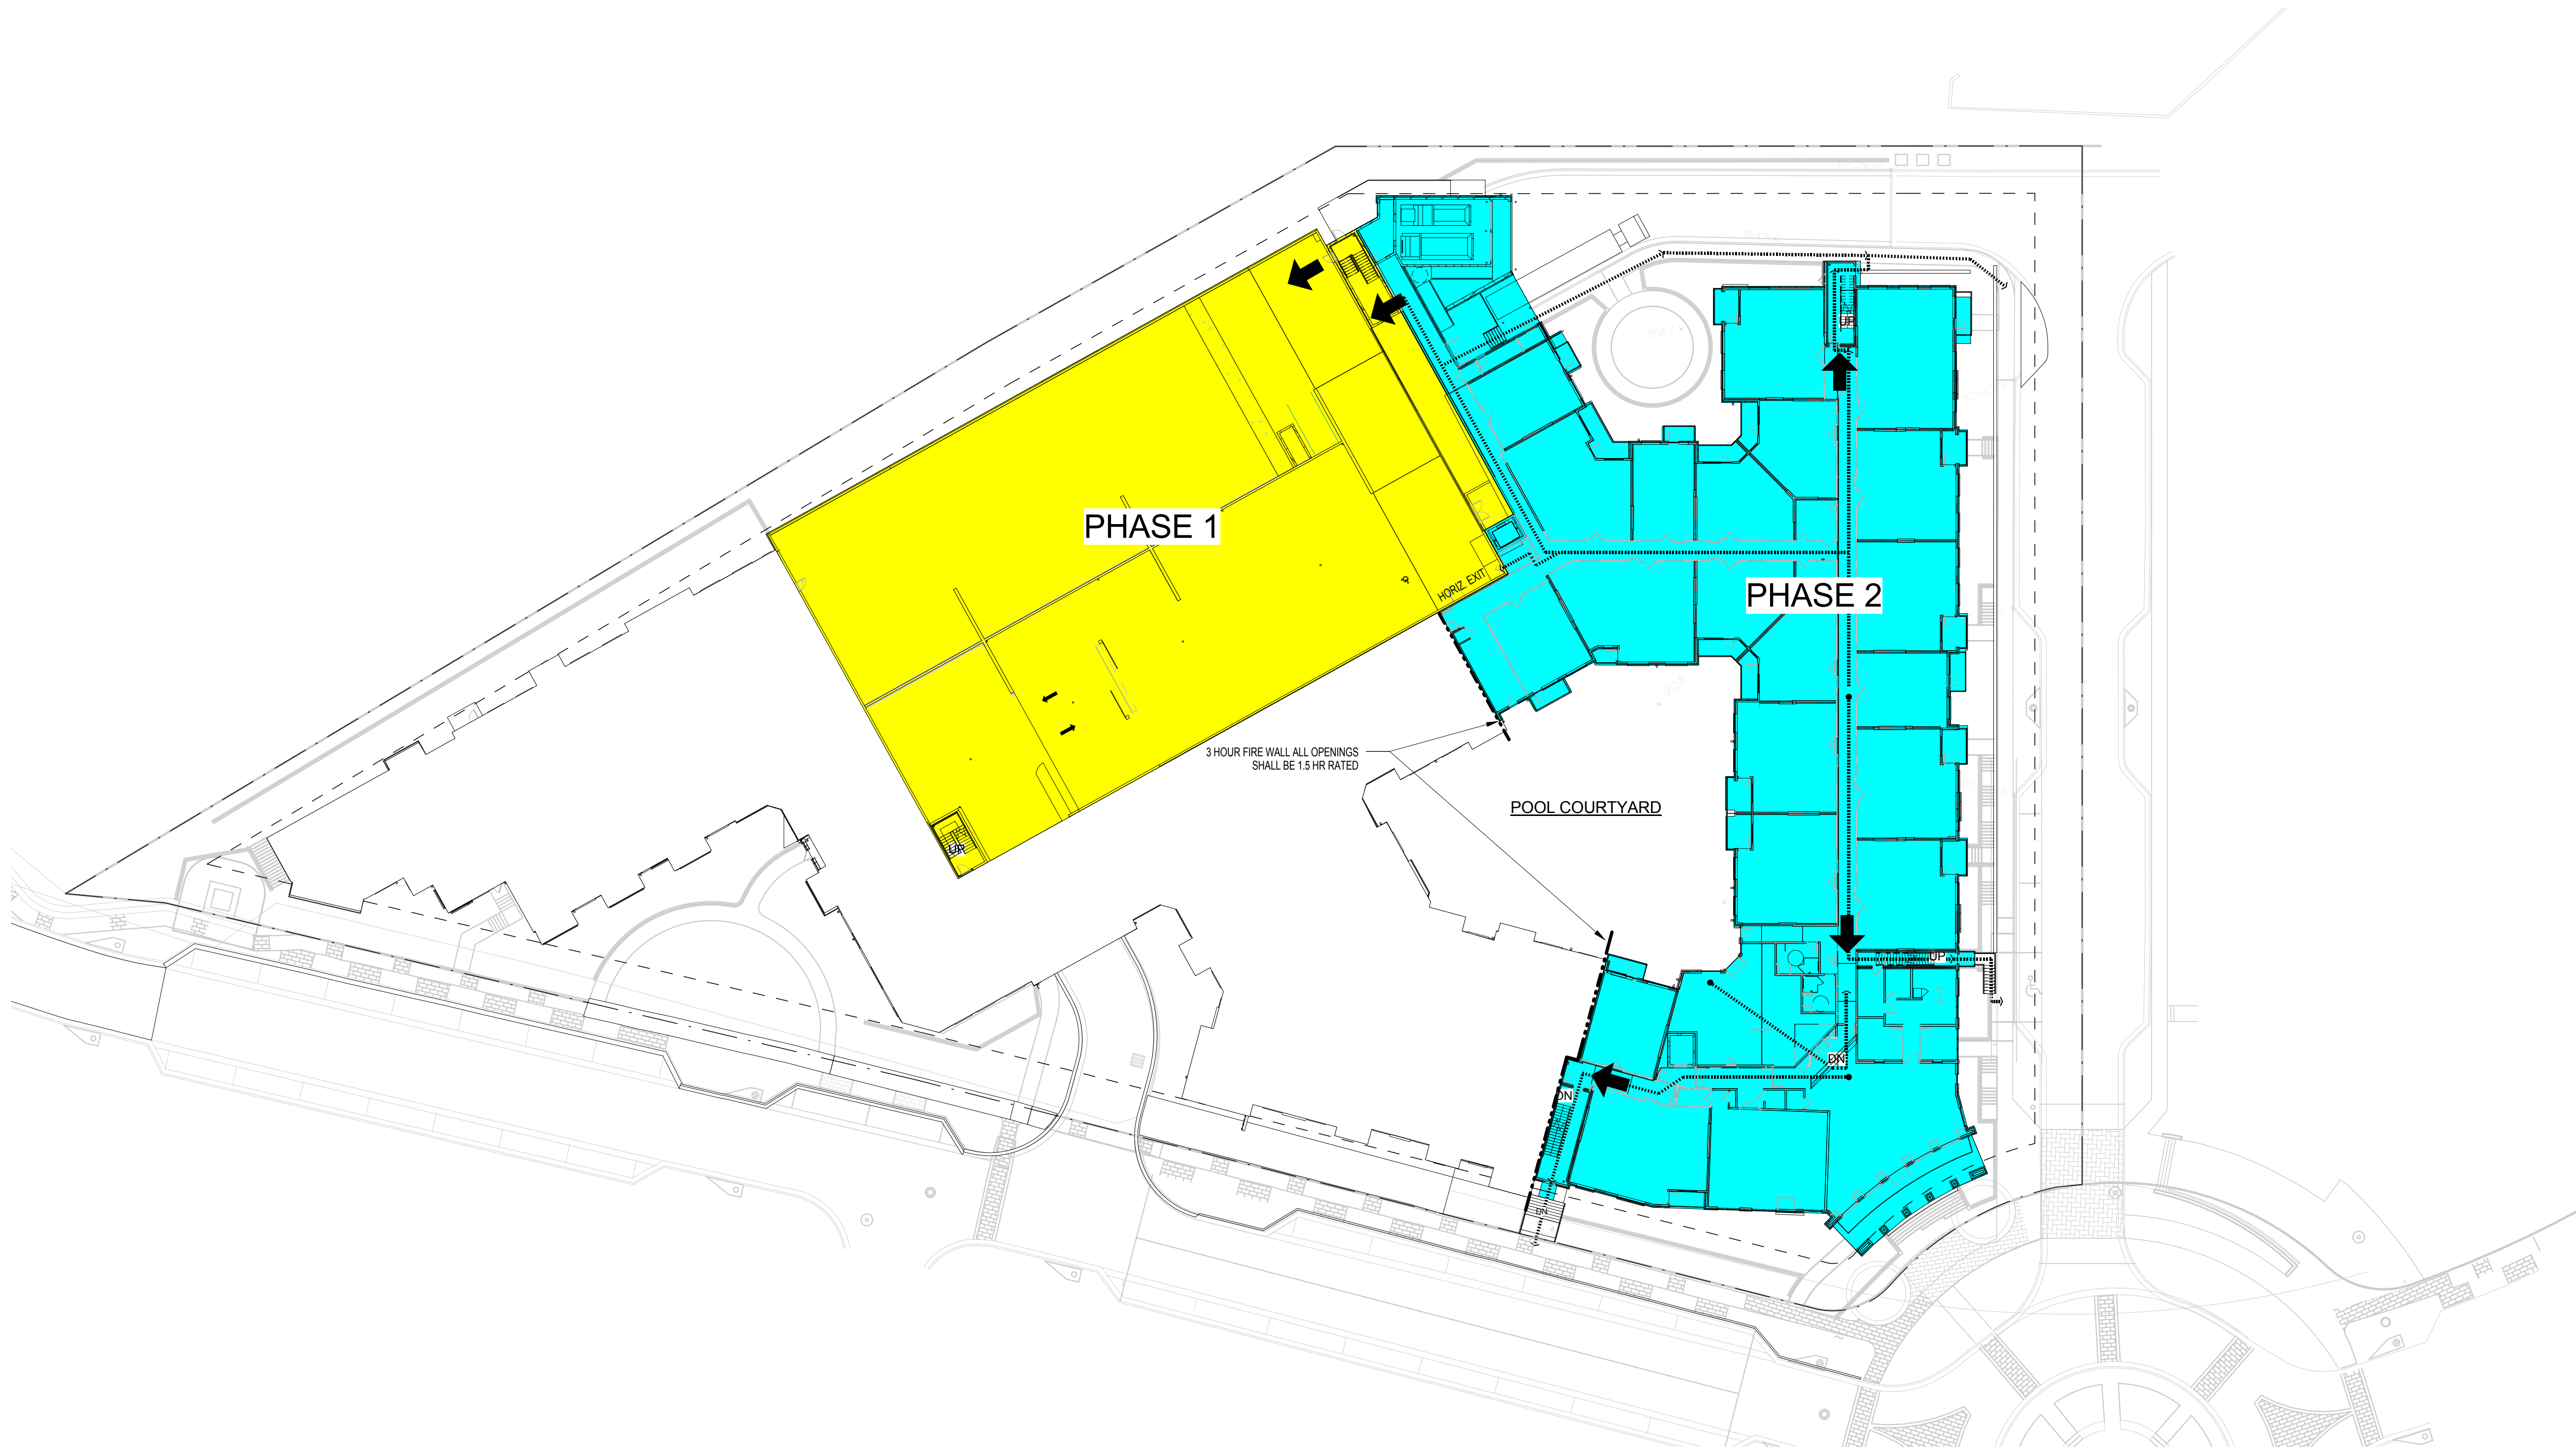

1 Phasing Plan 02
SCALE: 1" = 30'-0"