





SOUTH TERRACES
15 PERIMETER CENTER PLACE, SUITE 950
ATLANTA, GEORGIA 30346
TELEPHONE: 770 396 7248
FAX: 770 396 2945

WWW.THEPRESTONPARTNERSHIP.COM
CONSULTANT

 

SEAL _____

 

PROJECT _____

REVEL AT THE BALLPARK PHASE II

2885 CRESCENT PKWY
SMYRNA, GA 30080

FOR _____



3438 PEACHTREE ROAD
SUITE 1425
ATLANTA, GA 30326

ISSUES & Δ - REVISIONS _____ DATE _____

CONCEPTUAL DESIGN	8/21/15
SD PROGRESS SET	09/28/15
GMP PRICING SET	10/14/15
FOUNDATION PACKAGE	12/07/15
GMP PACKAGE	04/03/17
PERMIT SET	05/22/17

DATE 05/22/2017

JOB NUMBER 1493101

DRAWN BY _____ LD

CHECKED BY _____ CMG

SHEET TITLE _____

OVERALL ROOF PLAN


SHEET NUMBER _____

MS 22

M2-00

MZ 99

30X42 © 2017 The Preston Partnership, LL

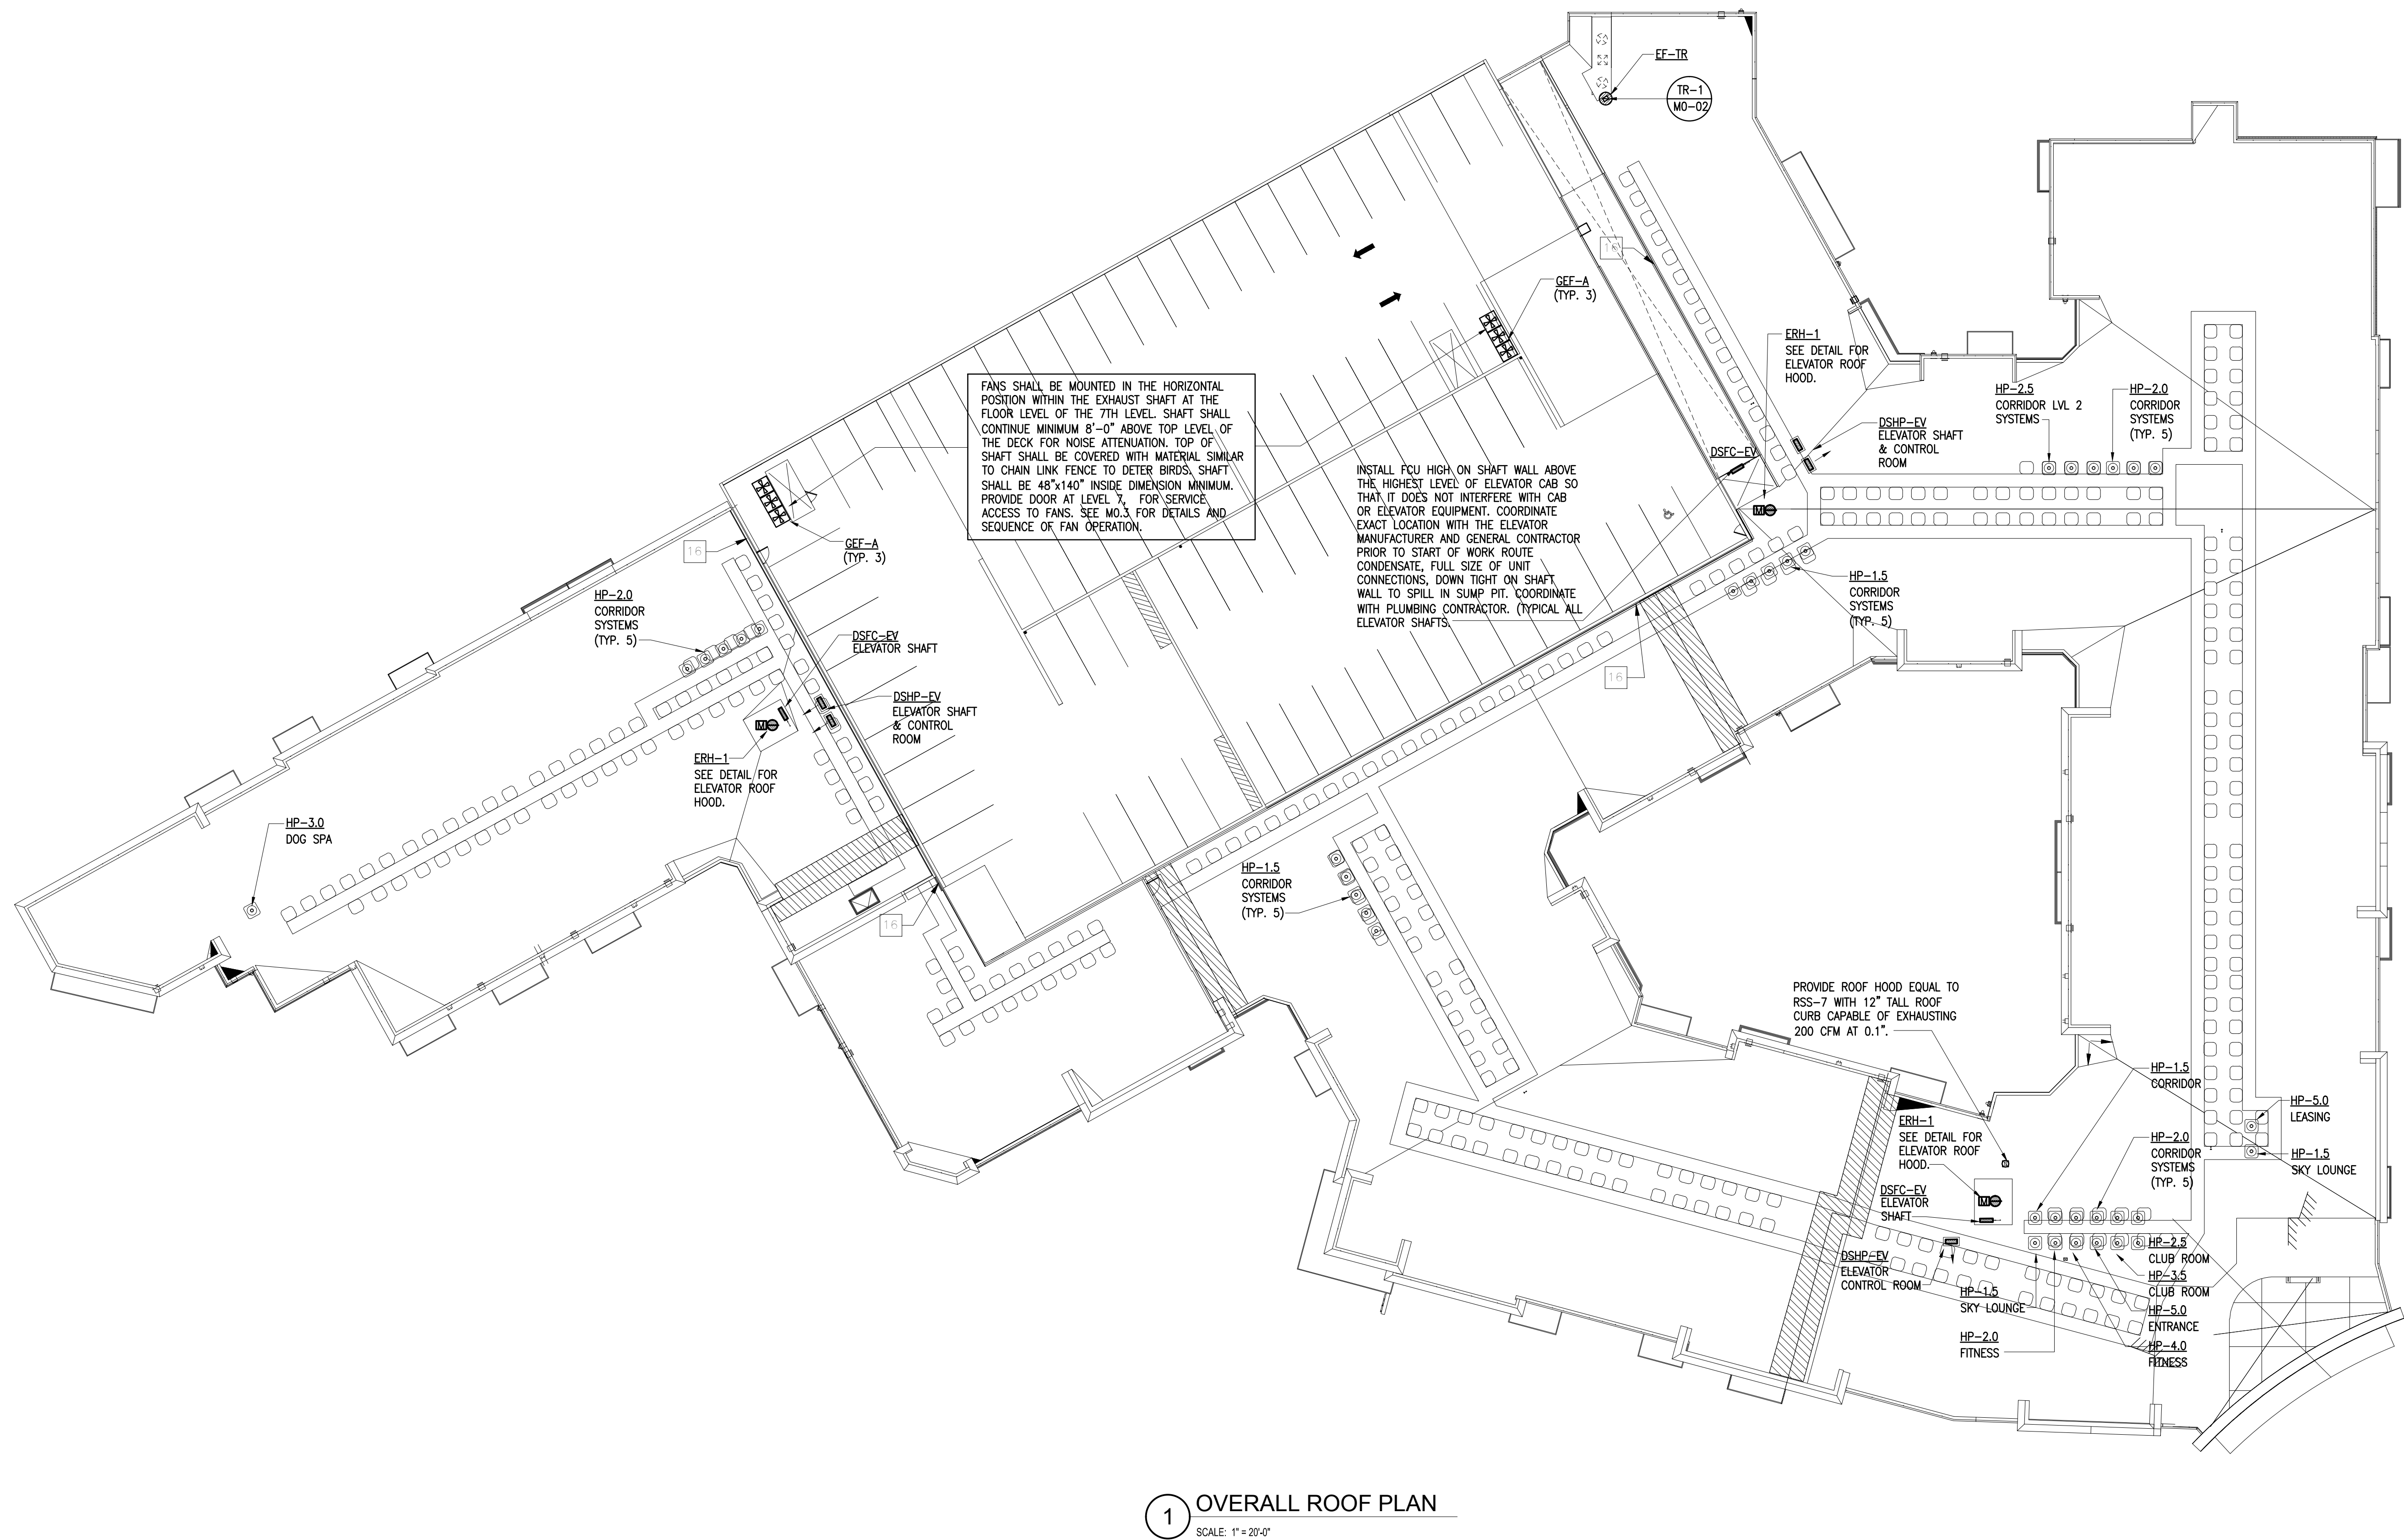

1 OVERALL ROOF PLAN
SCALE: 1" = 20'-0"