


UNIT C1A - FLOOR PLAN

<sup>)</sup> SCALE: 1/4" = 1'-0"

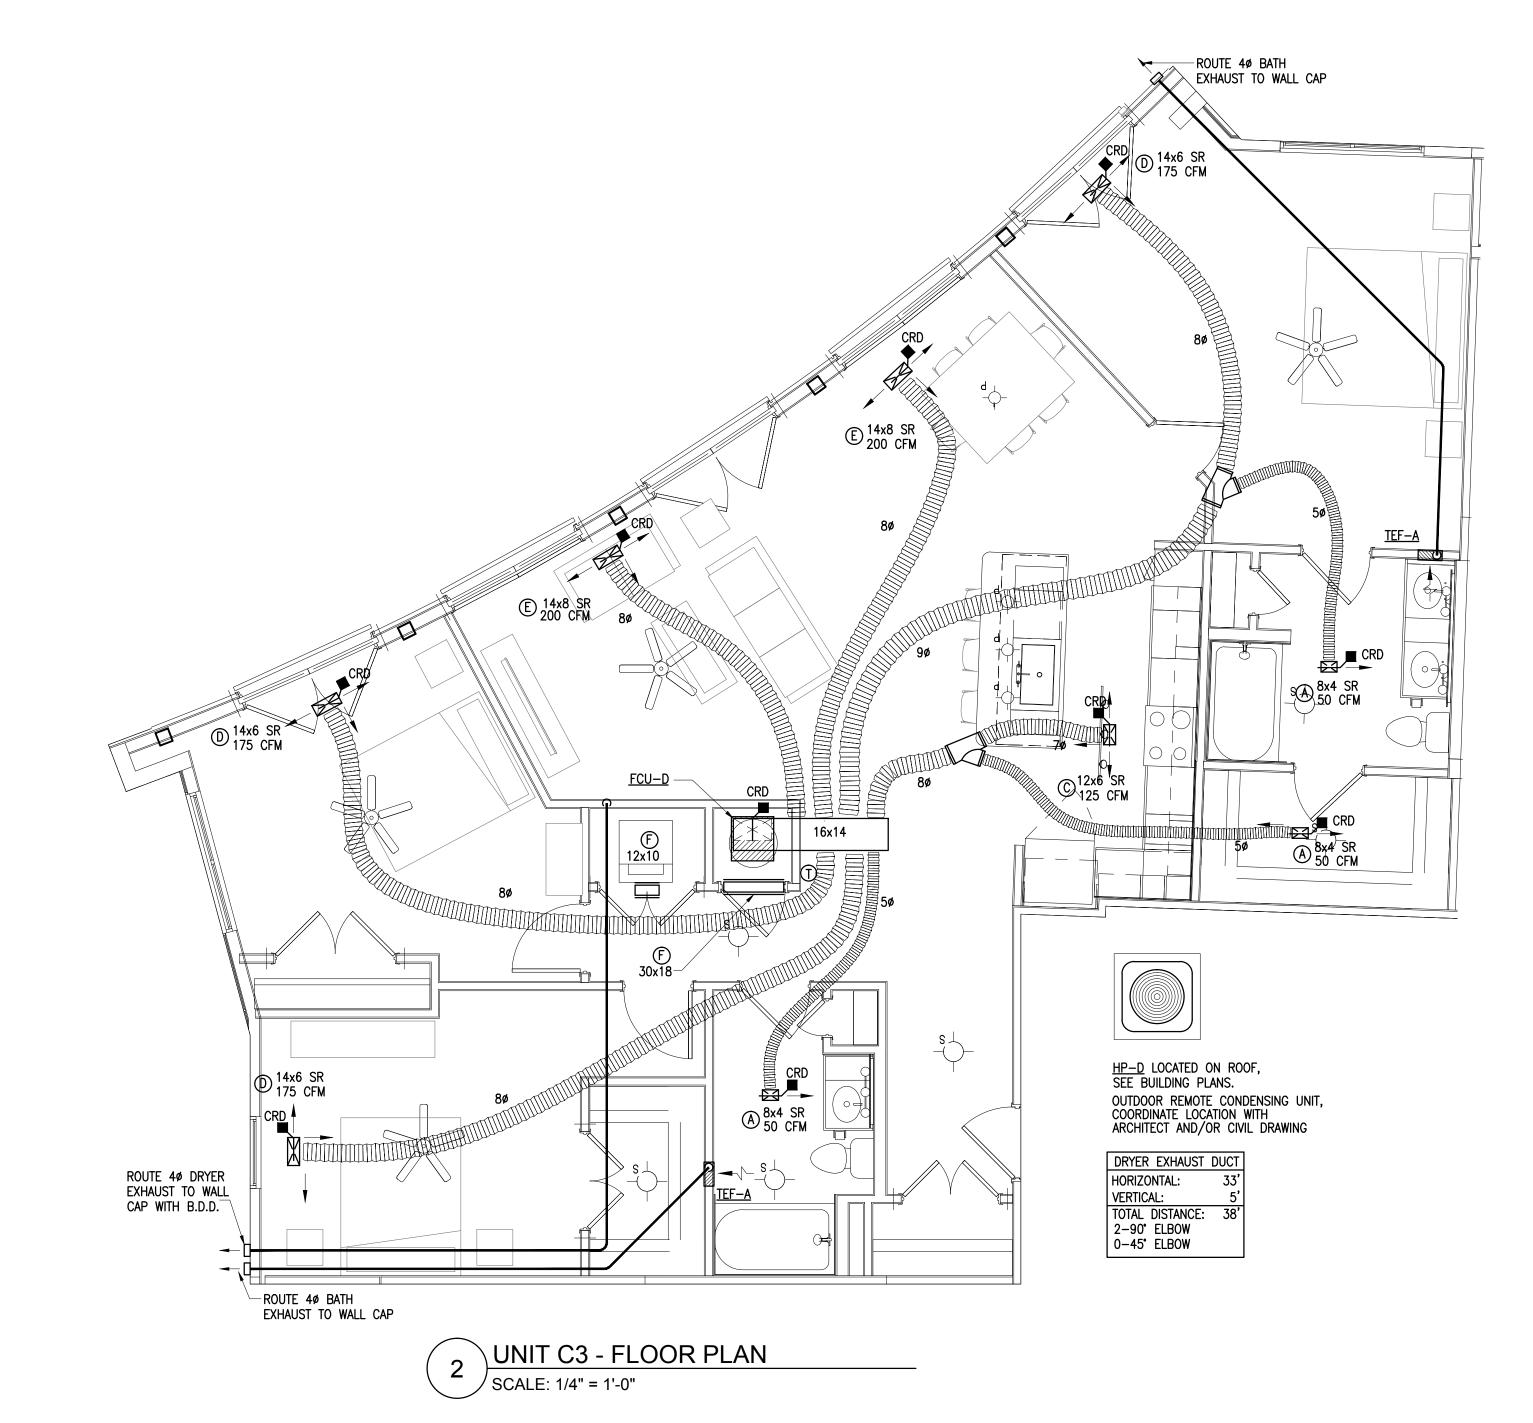


BALCONY

CRD ■ 14x8 \$R 200 CFM

KITCHE CRD V


SCALE: 1/4" = 1'-0"


ROUTE 4ø BATH

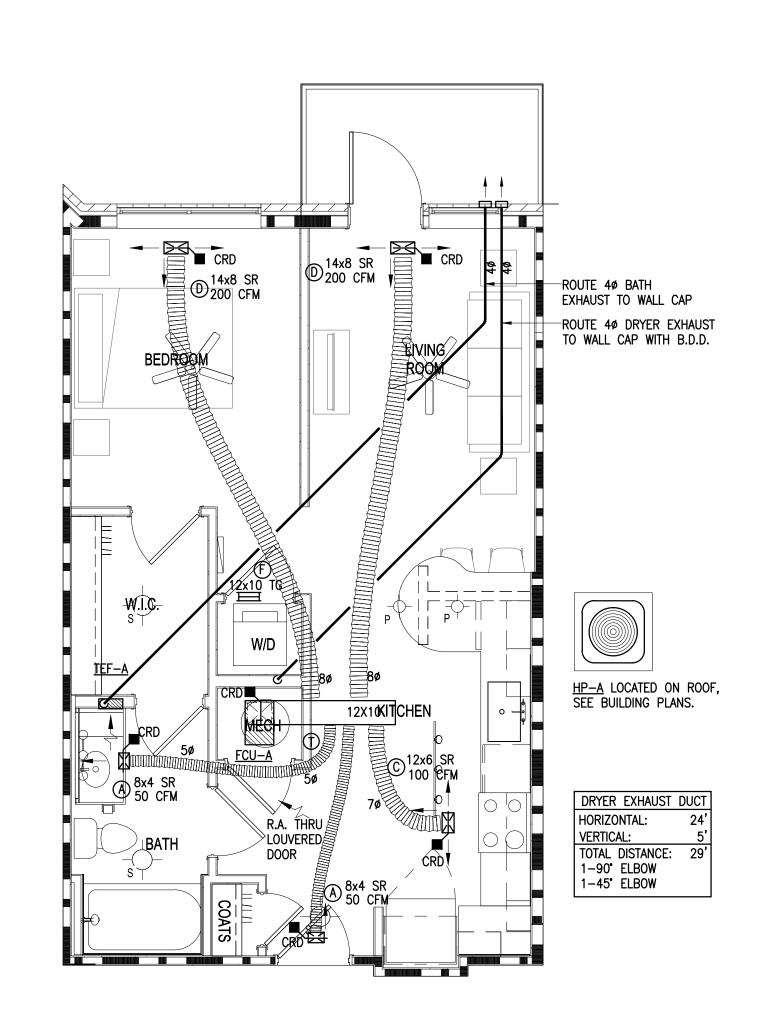

UNIT S1 - FLOOR PLAN

SCALE: 1/4" = 1'-0"

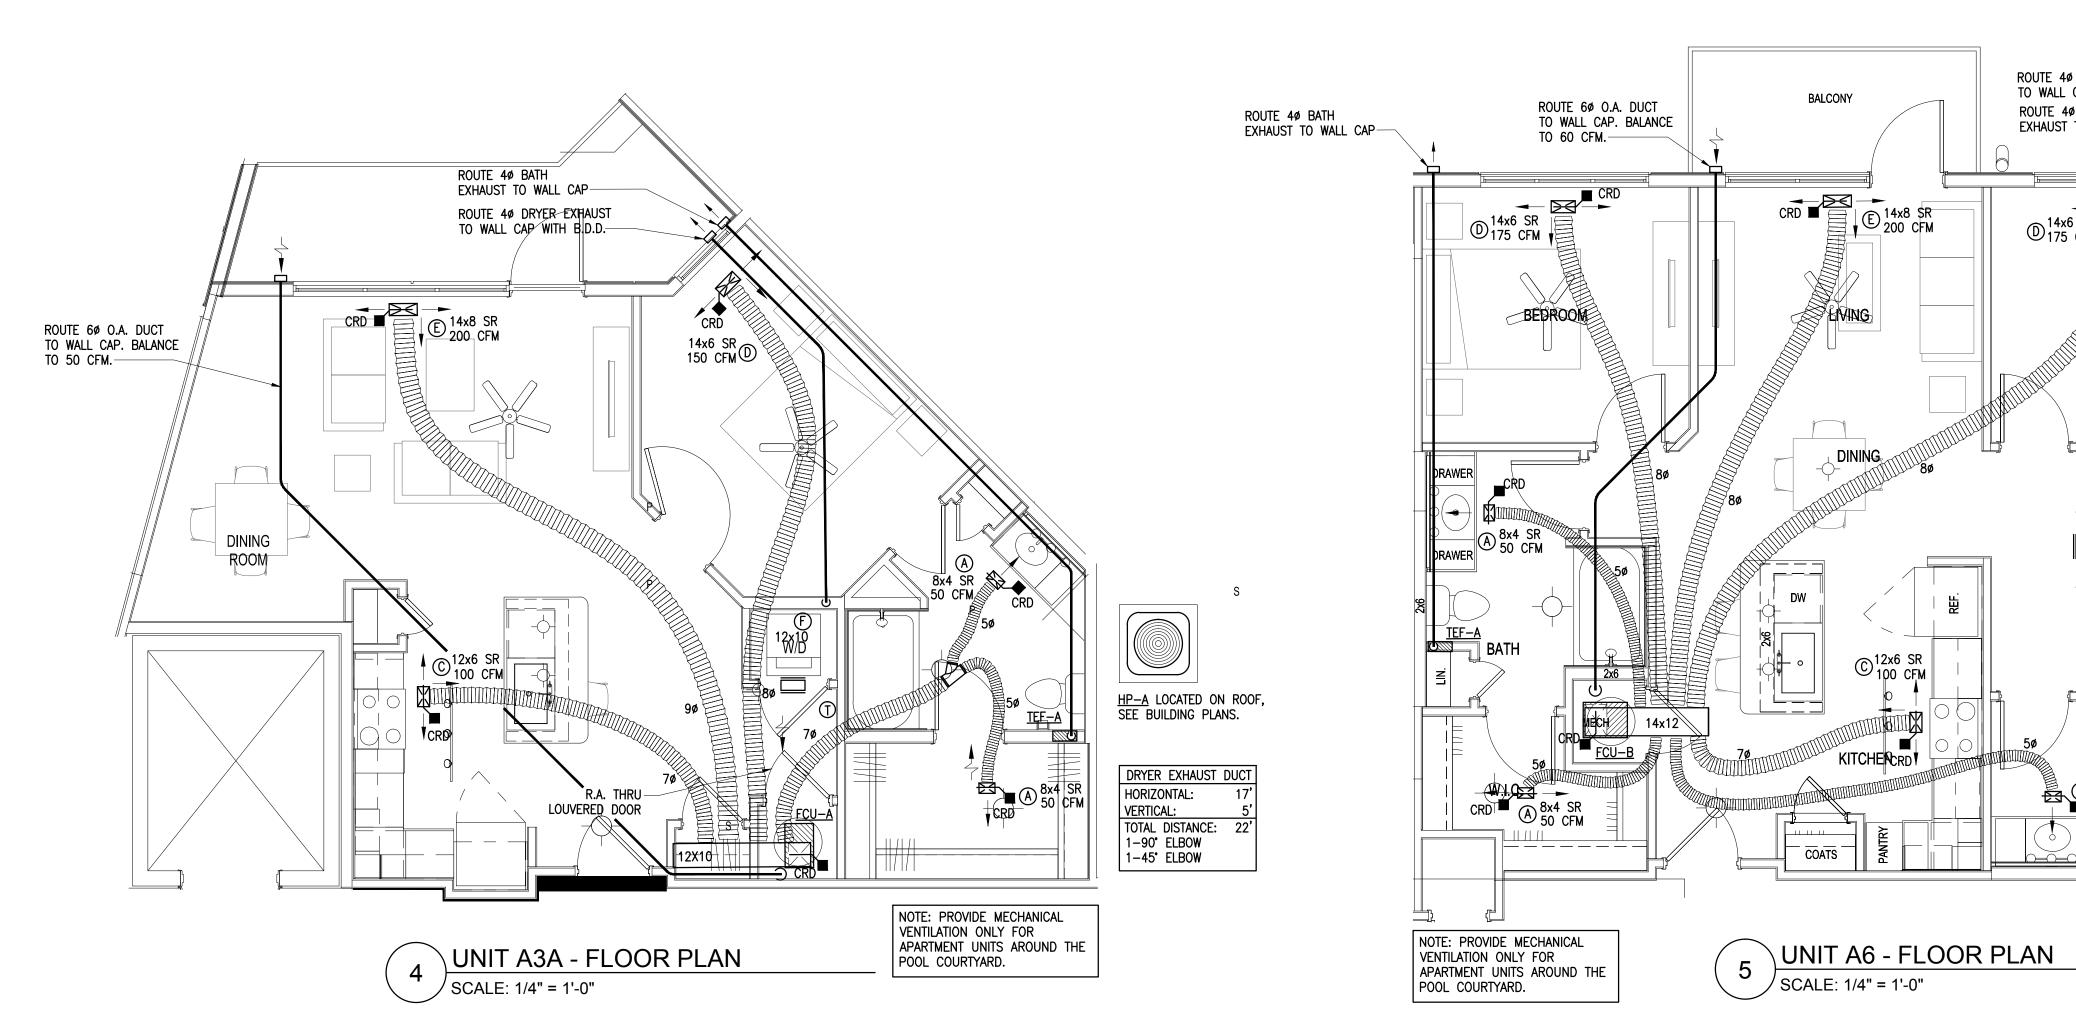

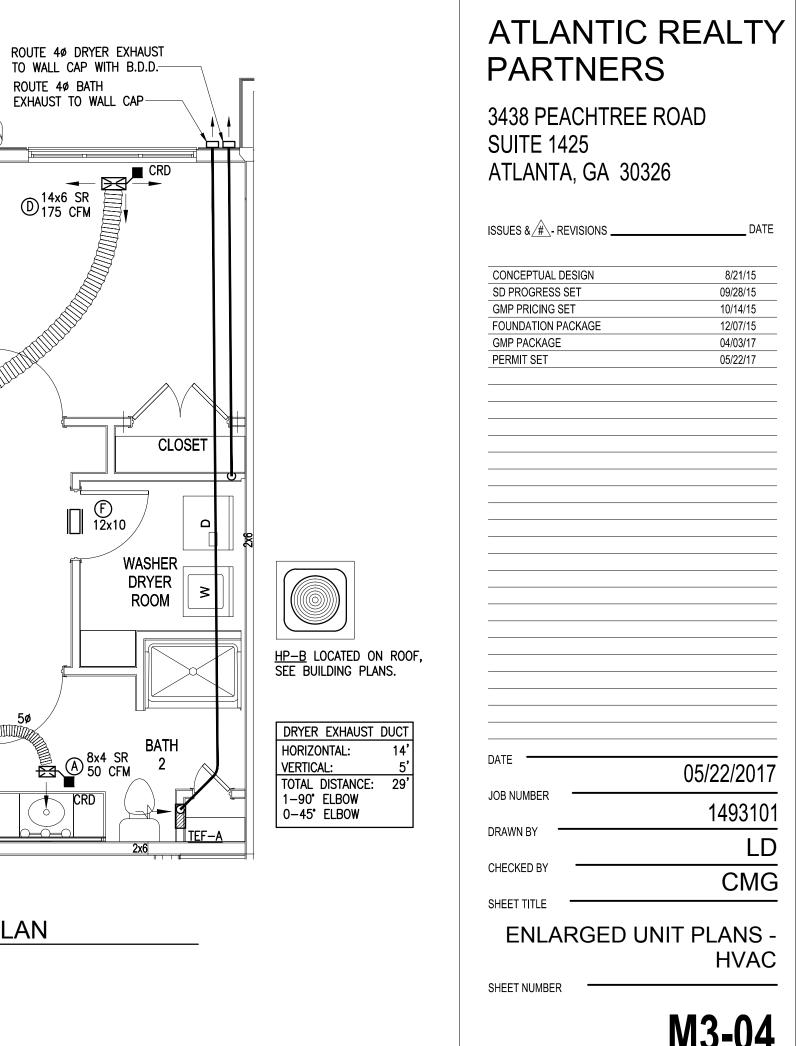

© 2017 The Preston Partnership, LLC 30X42

THE PRESTON

PARTNERSHIP, LLC A MULTI-DISCIPLINARY DESIGN FIRM SOUTH TERRACES 115 PERIMETER CENTER PLACE, SUITE 950

> ATLANTA, GEORGIA 30346 TELEPHONE: 770 396 7248 FAX: 770 396 2945

WWW.THEPRESTONPARTNERSHIP.COM

Gradick Engineering, P.C. and shall not be reproduced, published or used in any way without the permission of Phillips Gradick Engineering, P.C.. This Drawing is copyrighted and protected under section 120 of the U.S. Copyright Act USC. The protection includes but is not limited to design and construction techniques. Unauthorized use of these plans without the express written permission of Phillips Gradick Engineering, P.C. is prohibited.

REVEL AT THE

BALLPARK

SMYRNA, GA 30080

2885 CRESCENT PKWY

ATLANTIC REALTY PARTNERS

8/21/15 09/28/15 10/14/15 12/07/15 04/03/17 05/22/17

05/22/2017

M3-04

1493101

LD

CMG

PHASE II