


1. SLAB ON GRADE SHALL BE 4" THICK CIP CONCRETE REINF W/ 6x6-W21xW21.
LOCATED 1/2" CLEAR FROM THE T/SLAB. TOP OF S.O.G. ELEVATION = F.F.E.
PER ARCHITECTURAL DRAWINGS.
2. SEE 12/S5-01 FOR CONSTRUCTION JOINTS, SPACING AS REQ.
3. ALL FOOTINGS AND THICKENED SLABS SHALL BE CENTERED ON WALL ABOVE.
U.N.O. (UNLESS NOTED OTHERWISE).
4. ALL DIMENSIONS ARE TO EDGE OF SLAB OR FOOTING CENTERLINE U.N.O. ALL
DIMENSIONS SHALL COORDINATE WITH ARCHITECTURAL DIMENSIONAL CONTROL
PLAN.
5. SEE ARCHITECTURAL FOR ALL EXTERIOR SLAB AND CURB INFORMATION.
6. F.F.# DENOTES FOOTING DESIGNATION. SEE FOOTING SCHEDULE FOR FOOTING
SIZE AND REINFORCING.
7. ~~FOOTING~~ DENOTES FOOTING STEP. SEE 10/S5-02 FOR ADDITIONAL
INFORMATION.
8. ALL EXTERIOR SPREAD FOOTINGS SHALL BE (-)1'-4" BELOW LOWEST
ADJACENT FINISHED FLOOR U.N.O. ALL INTERIOR SPREAD FOOTINGS SHOULD
HAVE 1/FTG = (-)1'-0" BELOW LOWEST ADJACENT F.F.E. (U.N.O.).
9. WHERE INTERIOR THICKENED FOOTINGS ADJOIN EXTERIOR FOOTINGS DROP
BOTTOM OF INTERIOR FOOTING TO MATCH EXTERIOR. SLOPE BOTTOM OF
FOOTING AT 2 HORIZ. TO 1 VERT.
11. SEE 20/S5-02 FOR SITE WALL DETAIL.

BUILDING SUMMARY — LEVELS						
PROJECT LEVEL	FFE	BLDG 1000	BLDG 2000	BLDG 3000	BLDG 4000	PARKING DECK
9	1026 ^{-94%}				5	
8	1016 ^{-1%}				4	
7	1005 ^{-5%}				5	6
6	994 ^{-9%}	5	5	4	2	5
5	984 ^{-0%}	4	4	3	1	4
4	973 ^{-3%}	3	3	2	1	3
3	962 ^{-6%}	2	2	1		2
2	951 ^{-9%}	1	1			1
1	941 ^{-0%}	B				


CK DENOTES COLUMN TYPE, SEE SCHEDULE ON S3-00
 FXX DENOTES FOOTING
 17/16" ET DENOTES TOP ELEVATION OF FOOTING
 11/16" ET DENOTES CONCRETE PILASTER (WHERE APPLICABLE)
 11/16" ET DENOTES MOMENT CONNECTION BASEPLATE, SEE
 11/S6-31

9. ADD'L REINFORCEMENT REQUIRED AT SHEARWALL ANCHOR LOCATIONS PER
DETAIL 15/S5-02. SEE S4-XX FOR LOCATIONS AND SCHEDULES.

FOOTING SCHEDULE		
FOOTING	SIZE	REINF.
F3.0	3'-0"x3'-0"x1'-0"	4-#4 E.W.
F4.0	4'-0"x4'-0"x1'-0"	4-#5 E.W.
F5.0	5'-0"x5'-0"x1'-2"	5-#6 E.W.
F6.0	6'-0"x6'-0"x1'-4"	5-#6 E.W.
F6.9	6'-0"x9'-0"x1'-0"	7-#6 E.W.
F7.0	7'-0"x7'-0"x1'-6"	6-#7 E.W.
F8.0	8'-0"x8'-0"x1'-9"	6-#7 E.W.
F9.6	9'-0"x6'-0"x1'-6"	6-#6 E.W.

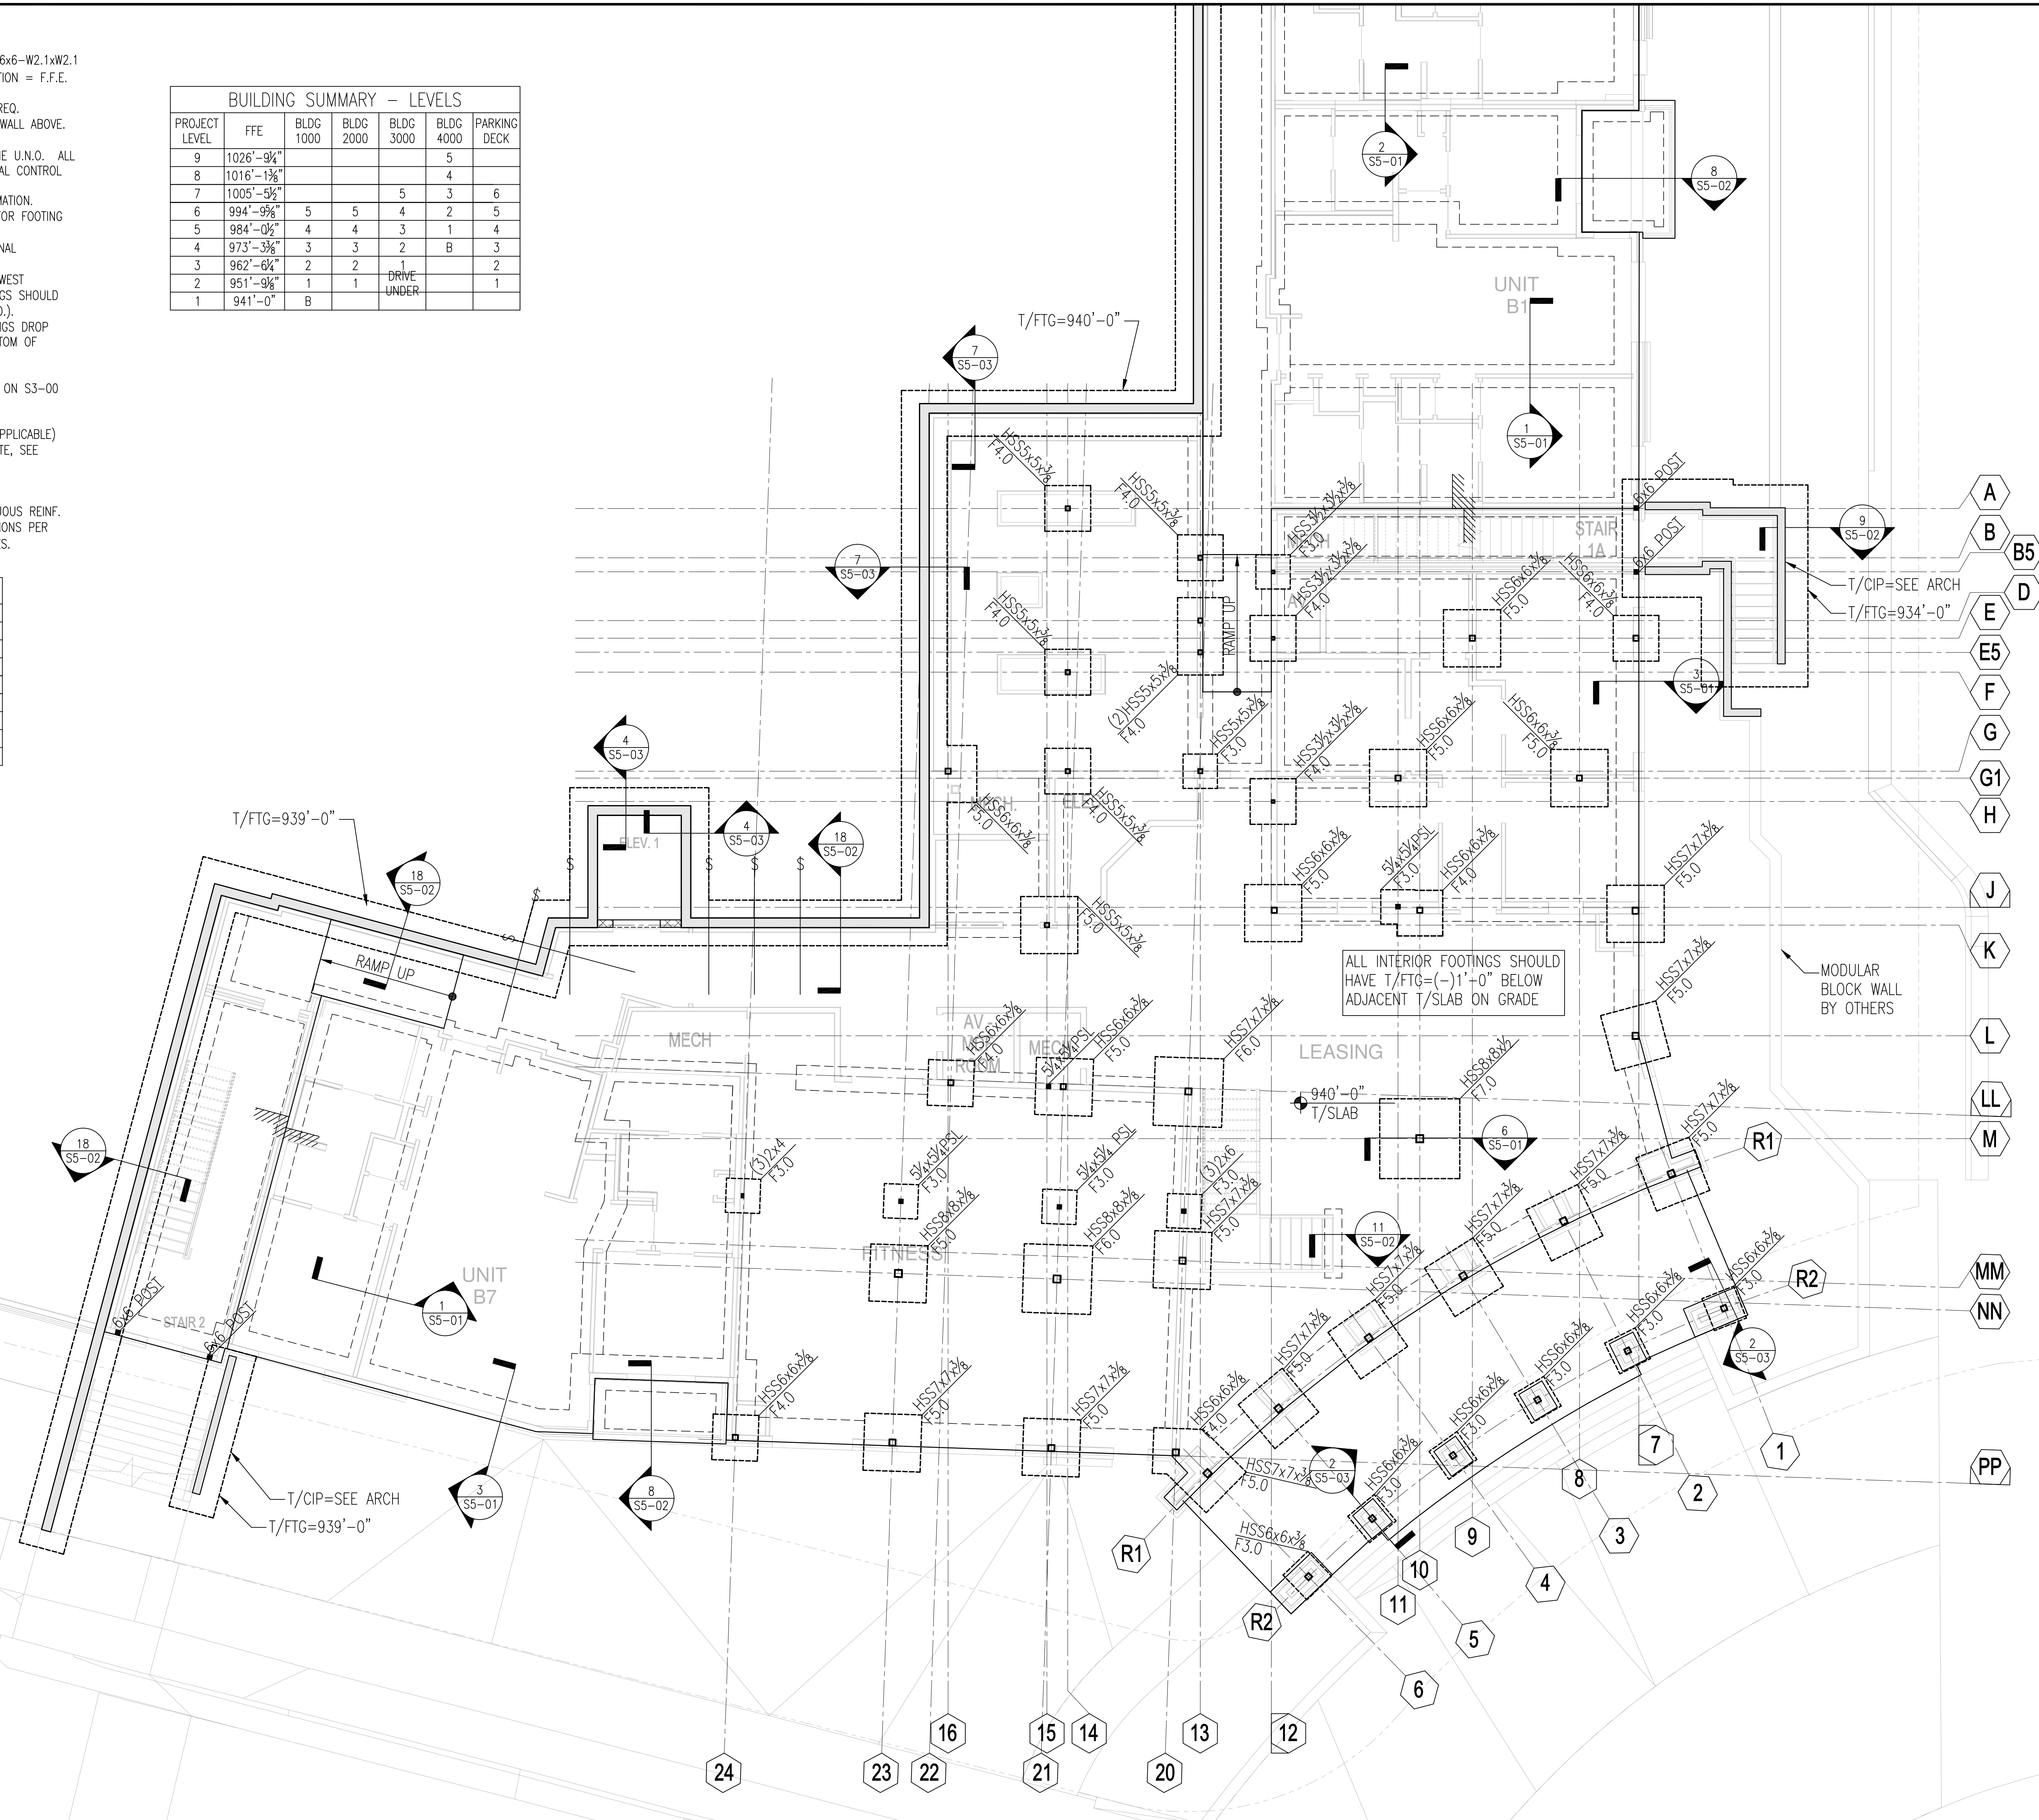

1 BUILDING 1000B LEVEL 1 FOUNDATION PLAN
S1-11B SCALE: 1/8" = 1'-0"

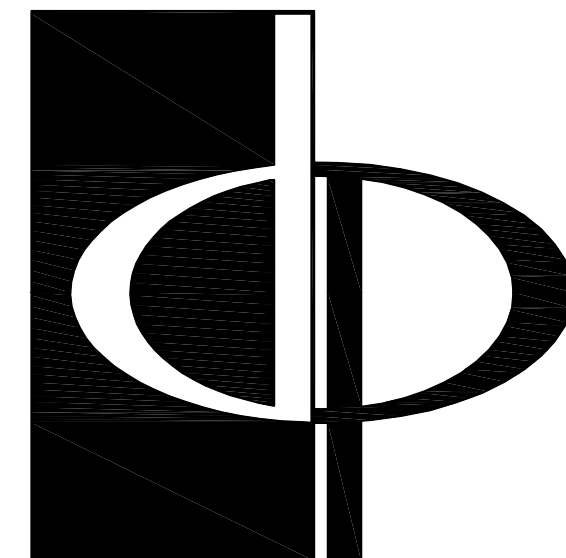

**THE PRESTON
PARTNERSHIP, LLC**

A MULTI-DISCIPLINARY DESIGN FIRM
SOUTH TERRACES
115 PERIMETER CENTER PLACE, SUITE 950
ATLANTA, GEORGIA 30346
TELEPHONE: 770 396 7248
FAX: 770 396 2945
WWW.THEPRESTONPARTNERSHIP.COM

CONSULTANT

 m^2

—STRUCTURAL—
887 West Marietta St. NW
Suite T103
Atlanta, GA 30318
www.m2structural.com
404-829-2612

SEAL



PROJECT

REVEL AT THE
BALLPARK

2885 CRESCENT PKWY
SMYRNA, GA 30080

FOR



ATLANTIC REALTY
PARTNERS

3438 PEACHTREE ROAD, SUITE 1425
ATLANTA, GA 30326
404-591-2900

△ ISSUE _____ DATE _____

SCHEMATIC DESIGN SET	08/28/2015
DD PROGRESS SET	10/07/2015
DD/GMP	10/15/2015
FOUNDATION PERMIT	12/07/2015
75% CDs	01/29/2016
GMP SET	04/03/2017
PERMIT SET	05/22/2017

DATE 05/22/2017

JOB NUMBER 05/22/2017
1493101

DRAWN BY CTK

CHECKED BY _____ JWS
SHEET TITLE _____

BUILDING 1000B LEVEL 1

BUILDING 1000B LEVEL
FOUNDATION PLAN

SHEET NUMBER _____

S1-11B

COMMENTS _____

RELEASED FOR CONSTRUCTION