



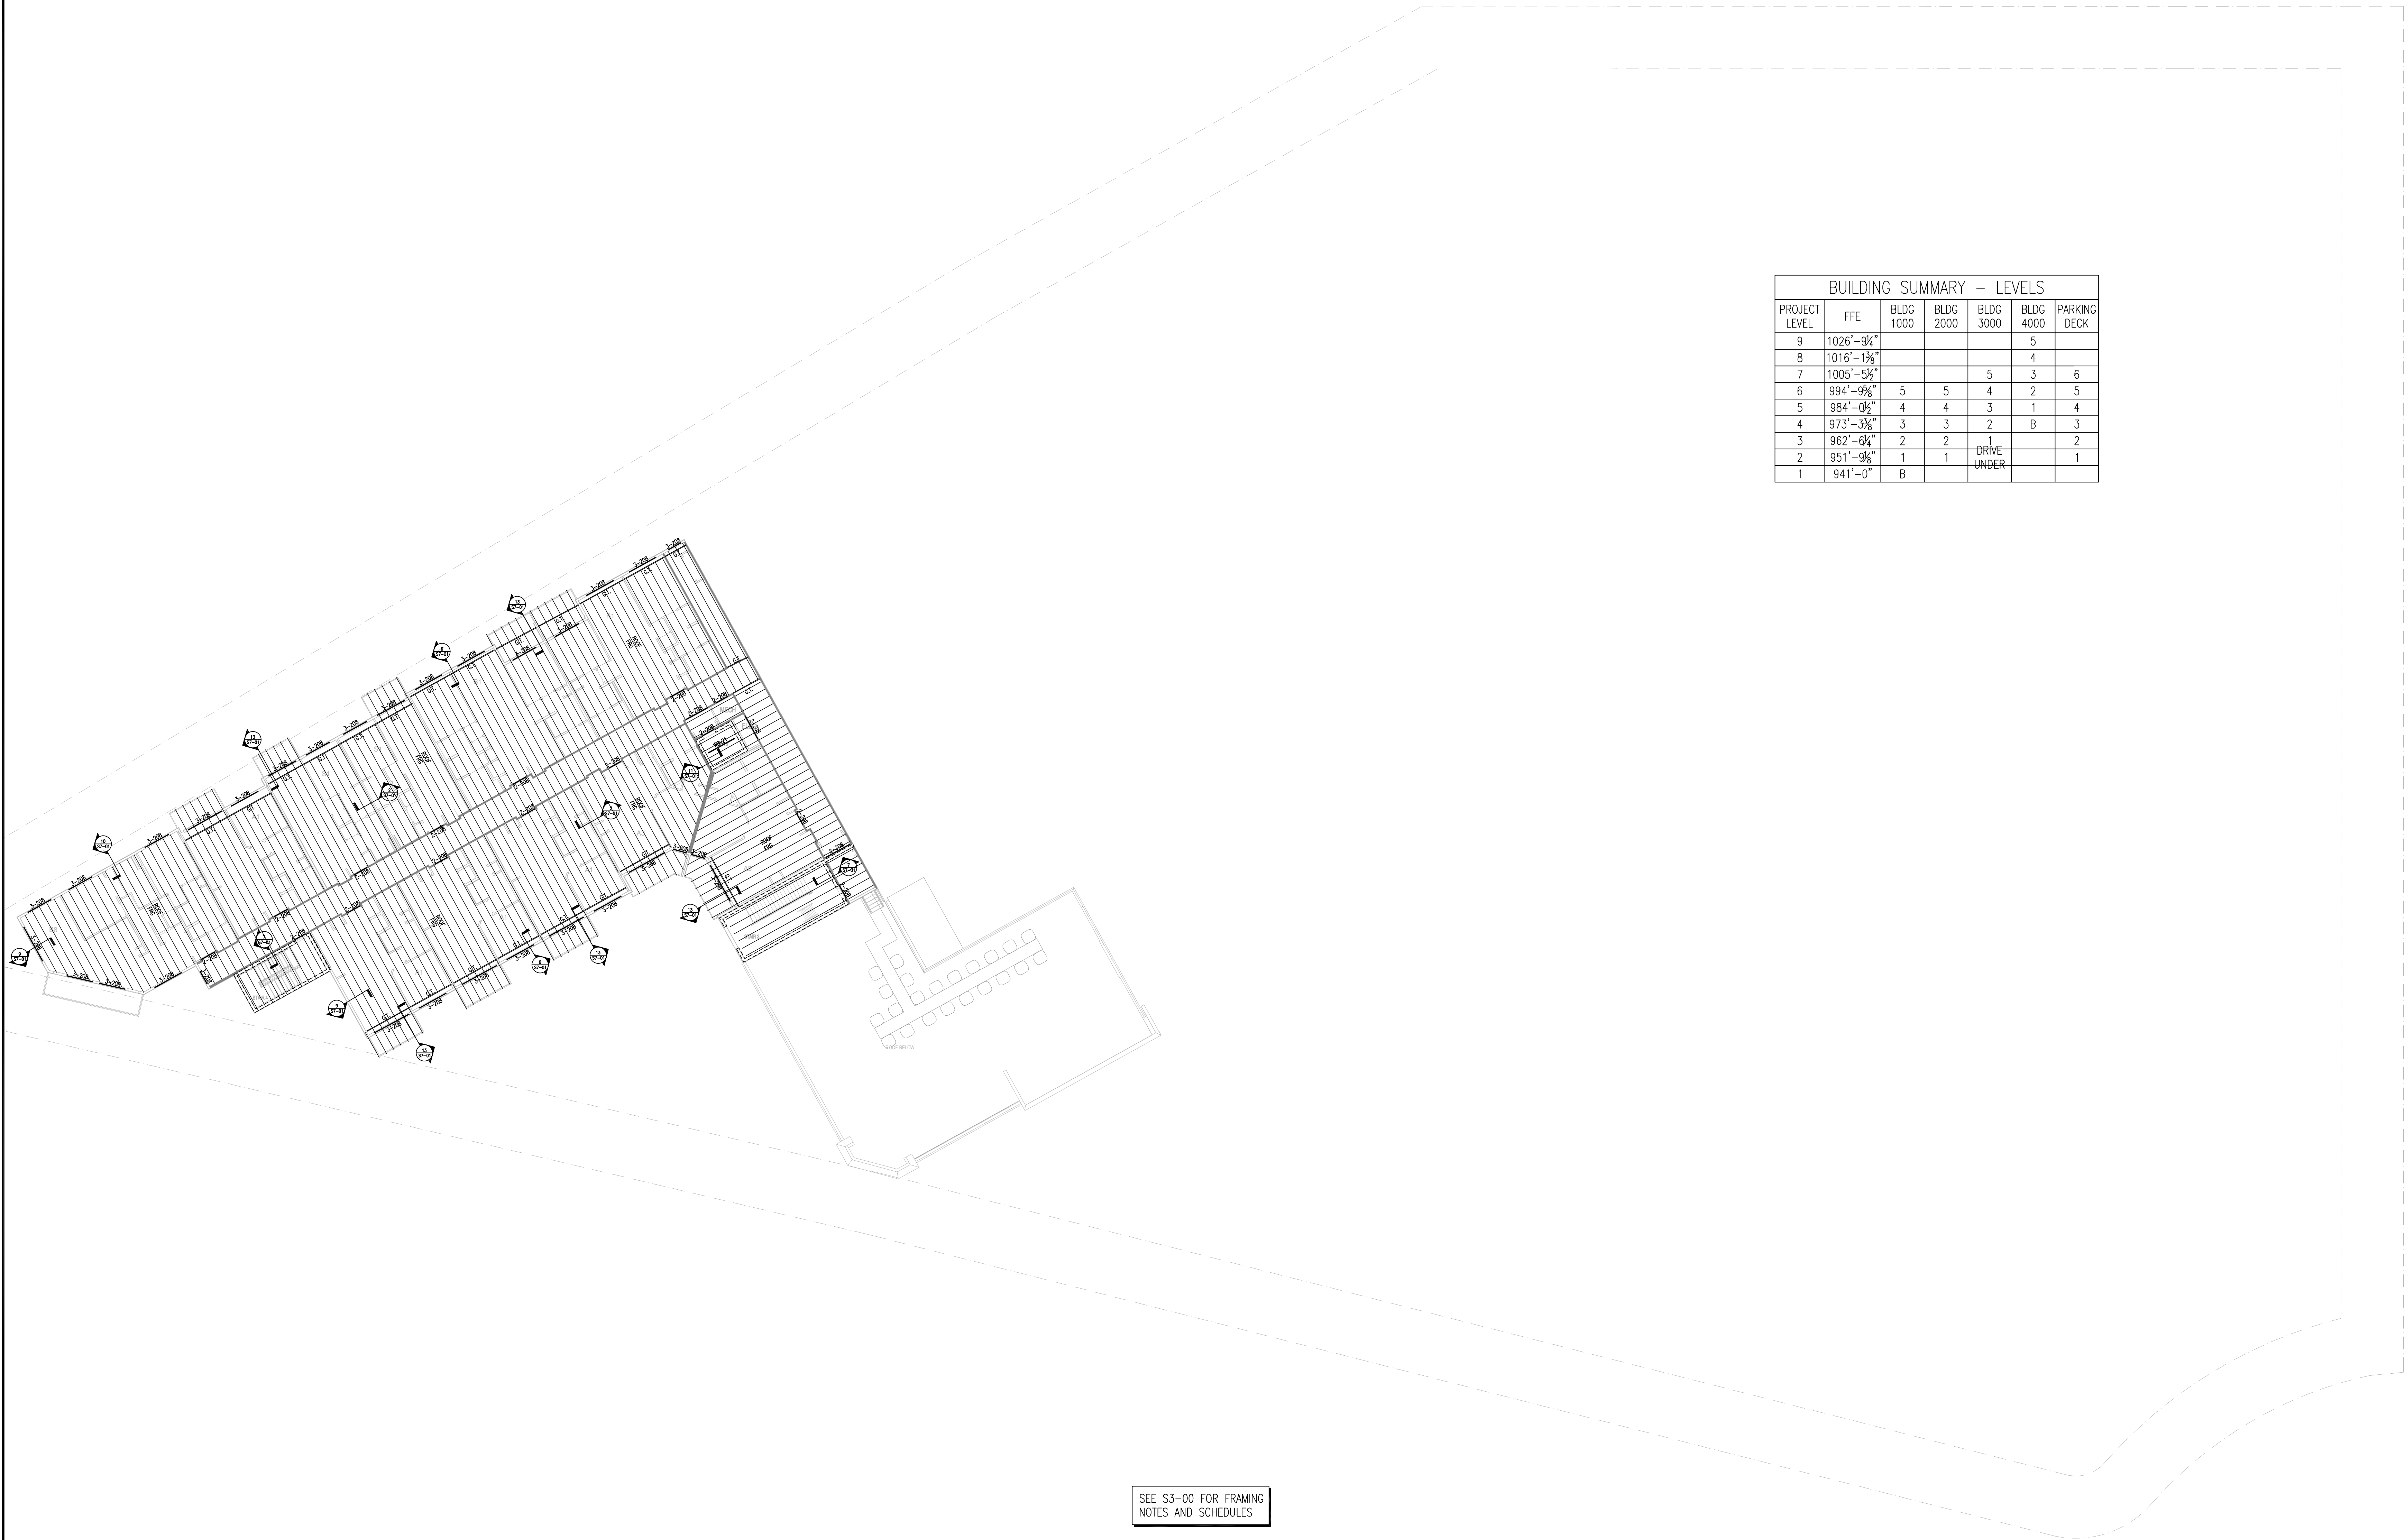

SEE S3-00 FOR FRAMING
NOTES AND SCHEDULES

1 OVERALL ROOF FRAMING PLAN
S2-10 SCALE: 1/16" = 1'-0"

BUILDING SUMMARY - LEVELS						
PROJECT LEVEL	FFE	BLDG 1000	BLDG 2000	BLDG 3000	BLDG 4000	PARKING DECK
9	1026'-9 1/4"				5	
8	1016'-1 1/8"				4	
7	1005'-9 1/2"			5	3	6
6	994'-9 5/8"	5	5	4	2	5
5	984'-0 1/2"	4	4	3	1	4
4	973'-3 3/8"	3	3	2	8	3
3	962'-6 1/4"	2	2	1		2
2	951'-9 5/8"	1	1	DRIVE UNDER		1
1	941'-0"	B				

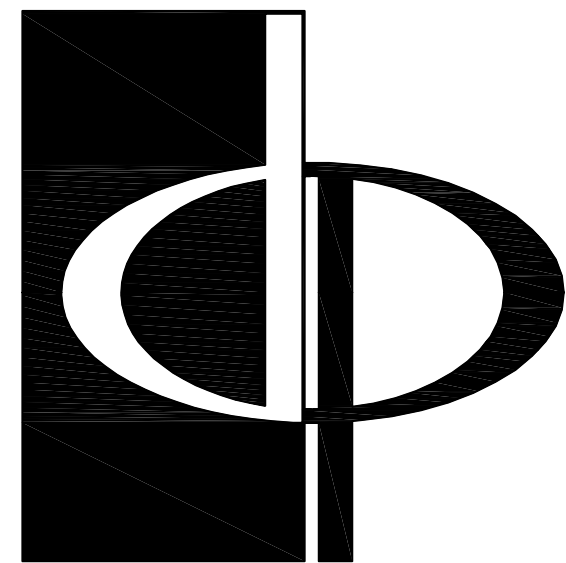

THE PRESTON
PARTNERSHIP, LLC
A MULTI-DISCIPLINARY DESIGN FIRM

SOUTH TERRACES
115 PERIMETER CENTER PLACE, SUITE 950
ATLANTA, GEORGIA 30346
TELEPHONE: 770.396.7248
FAX: 770.396.2845
WWW.THEPRESTONPARTNERSHIP.COM

CONSULTANT



887 West Marietta St. NW
Suite T103
Atlanta, GA 30318
www.m2structural.com
404-829-2612

SEAL



PROJECT

REVEL AT THE
BALLPARK

2885 CRESCENT PKWY
SMYRNA, GA 30080

FOR



ATLANTIC REALTY
PARTNERS

3438 PEACHTREE ROAD, SUITE 1425
ATLANTA, GA 30326
404-591-2900

△ ISSUE DATE

SCHEMATIC DESIGN SET	08/28/2015
DD PROGRESS SET	10/07/2015
DD/GMP	10/15/2015
FOUNDATION PERMIT	12/07/2015
75% CDs	01/28/2016
GMP SET	04/03/2017
PERMIT SET	05/22/2017

DATE 05/22/2017

JOB NUMBER 1493101

DRAWN BY CTK

CHECKED BY JWS

SHEET TITLE

OVERALL ROOF
FRAMING PLAN

SHEET NUMBER

S2-10

COMMENTS RELEASED FOR CONSTRUCTION