




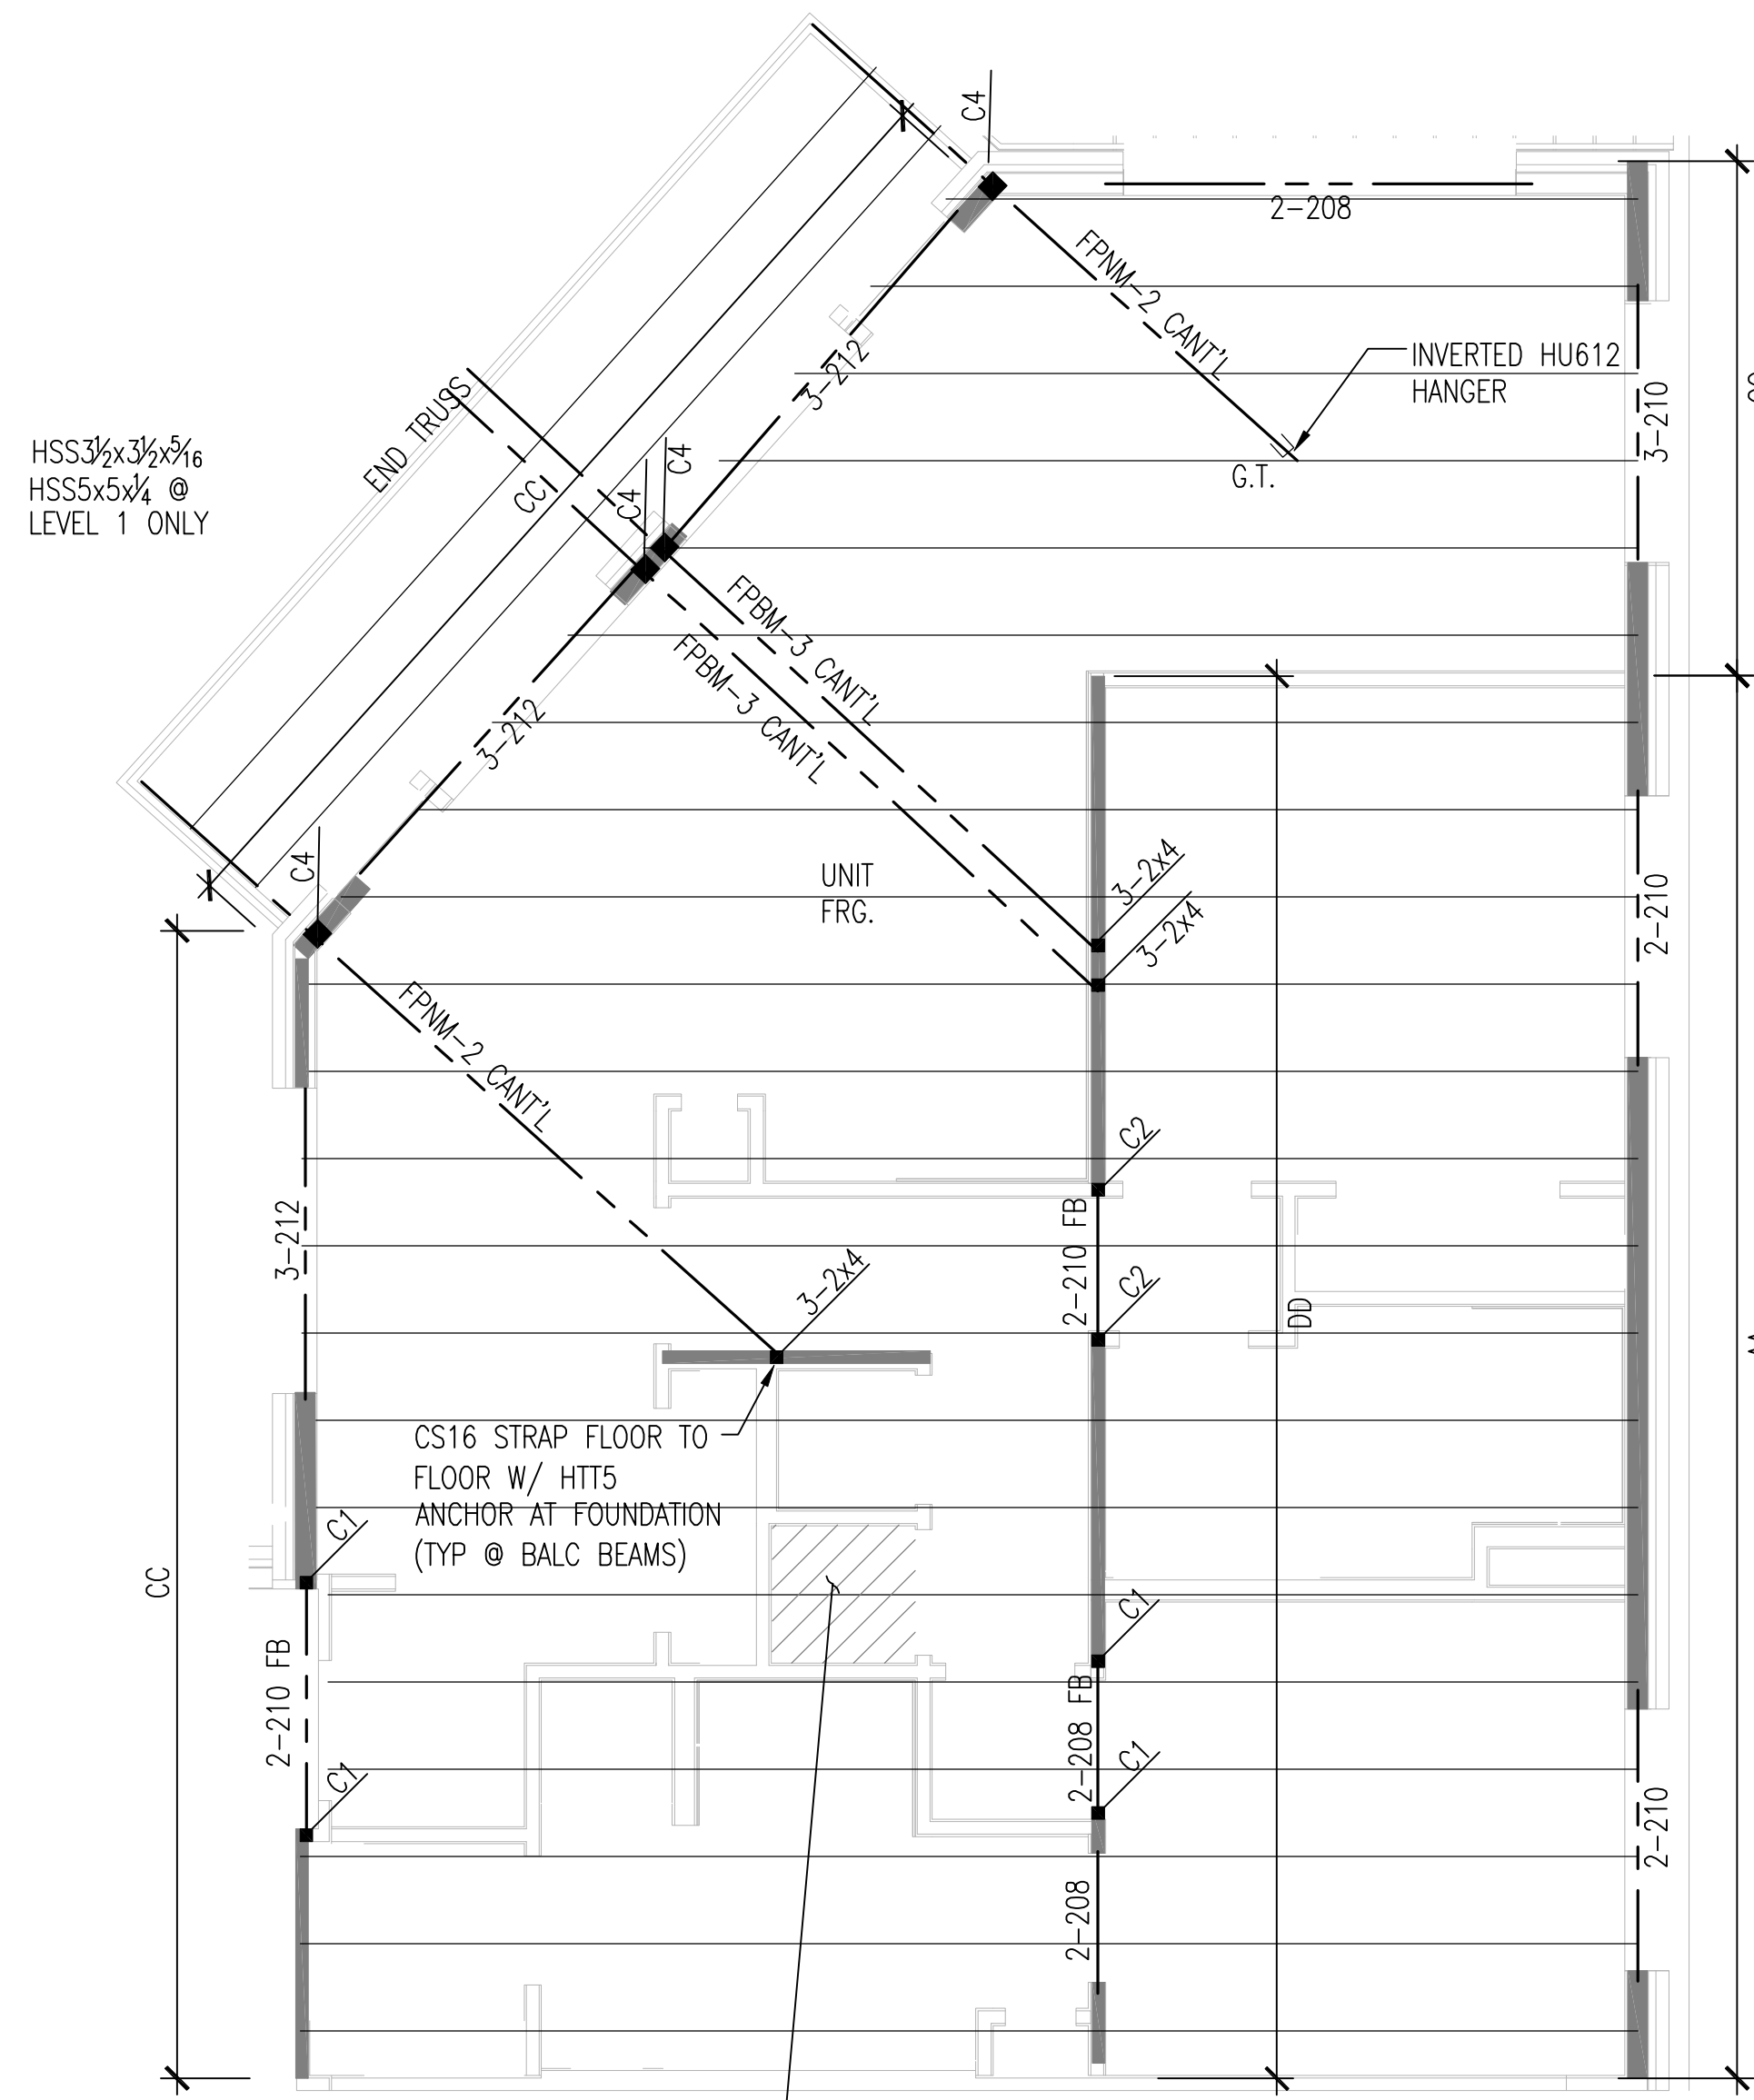


5 UNIT B8 FRAMING PLAN
S3-03 SCALE: 1/4" = 1'-0"

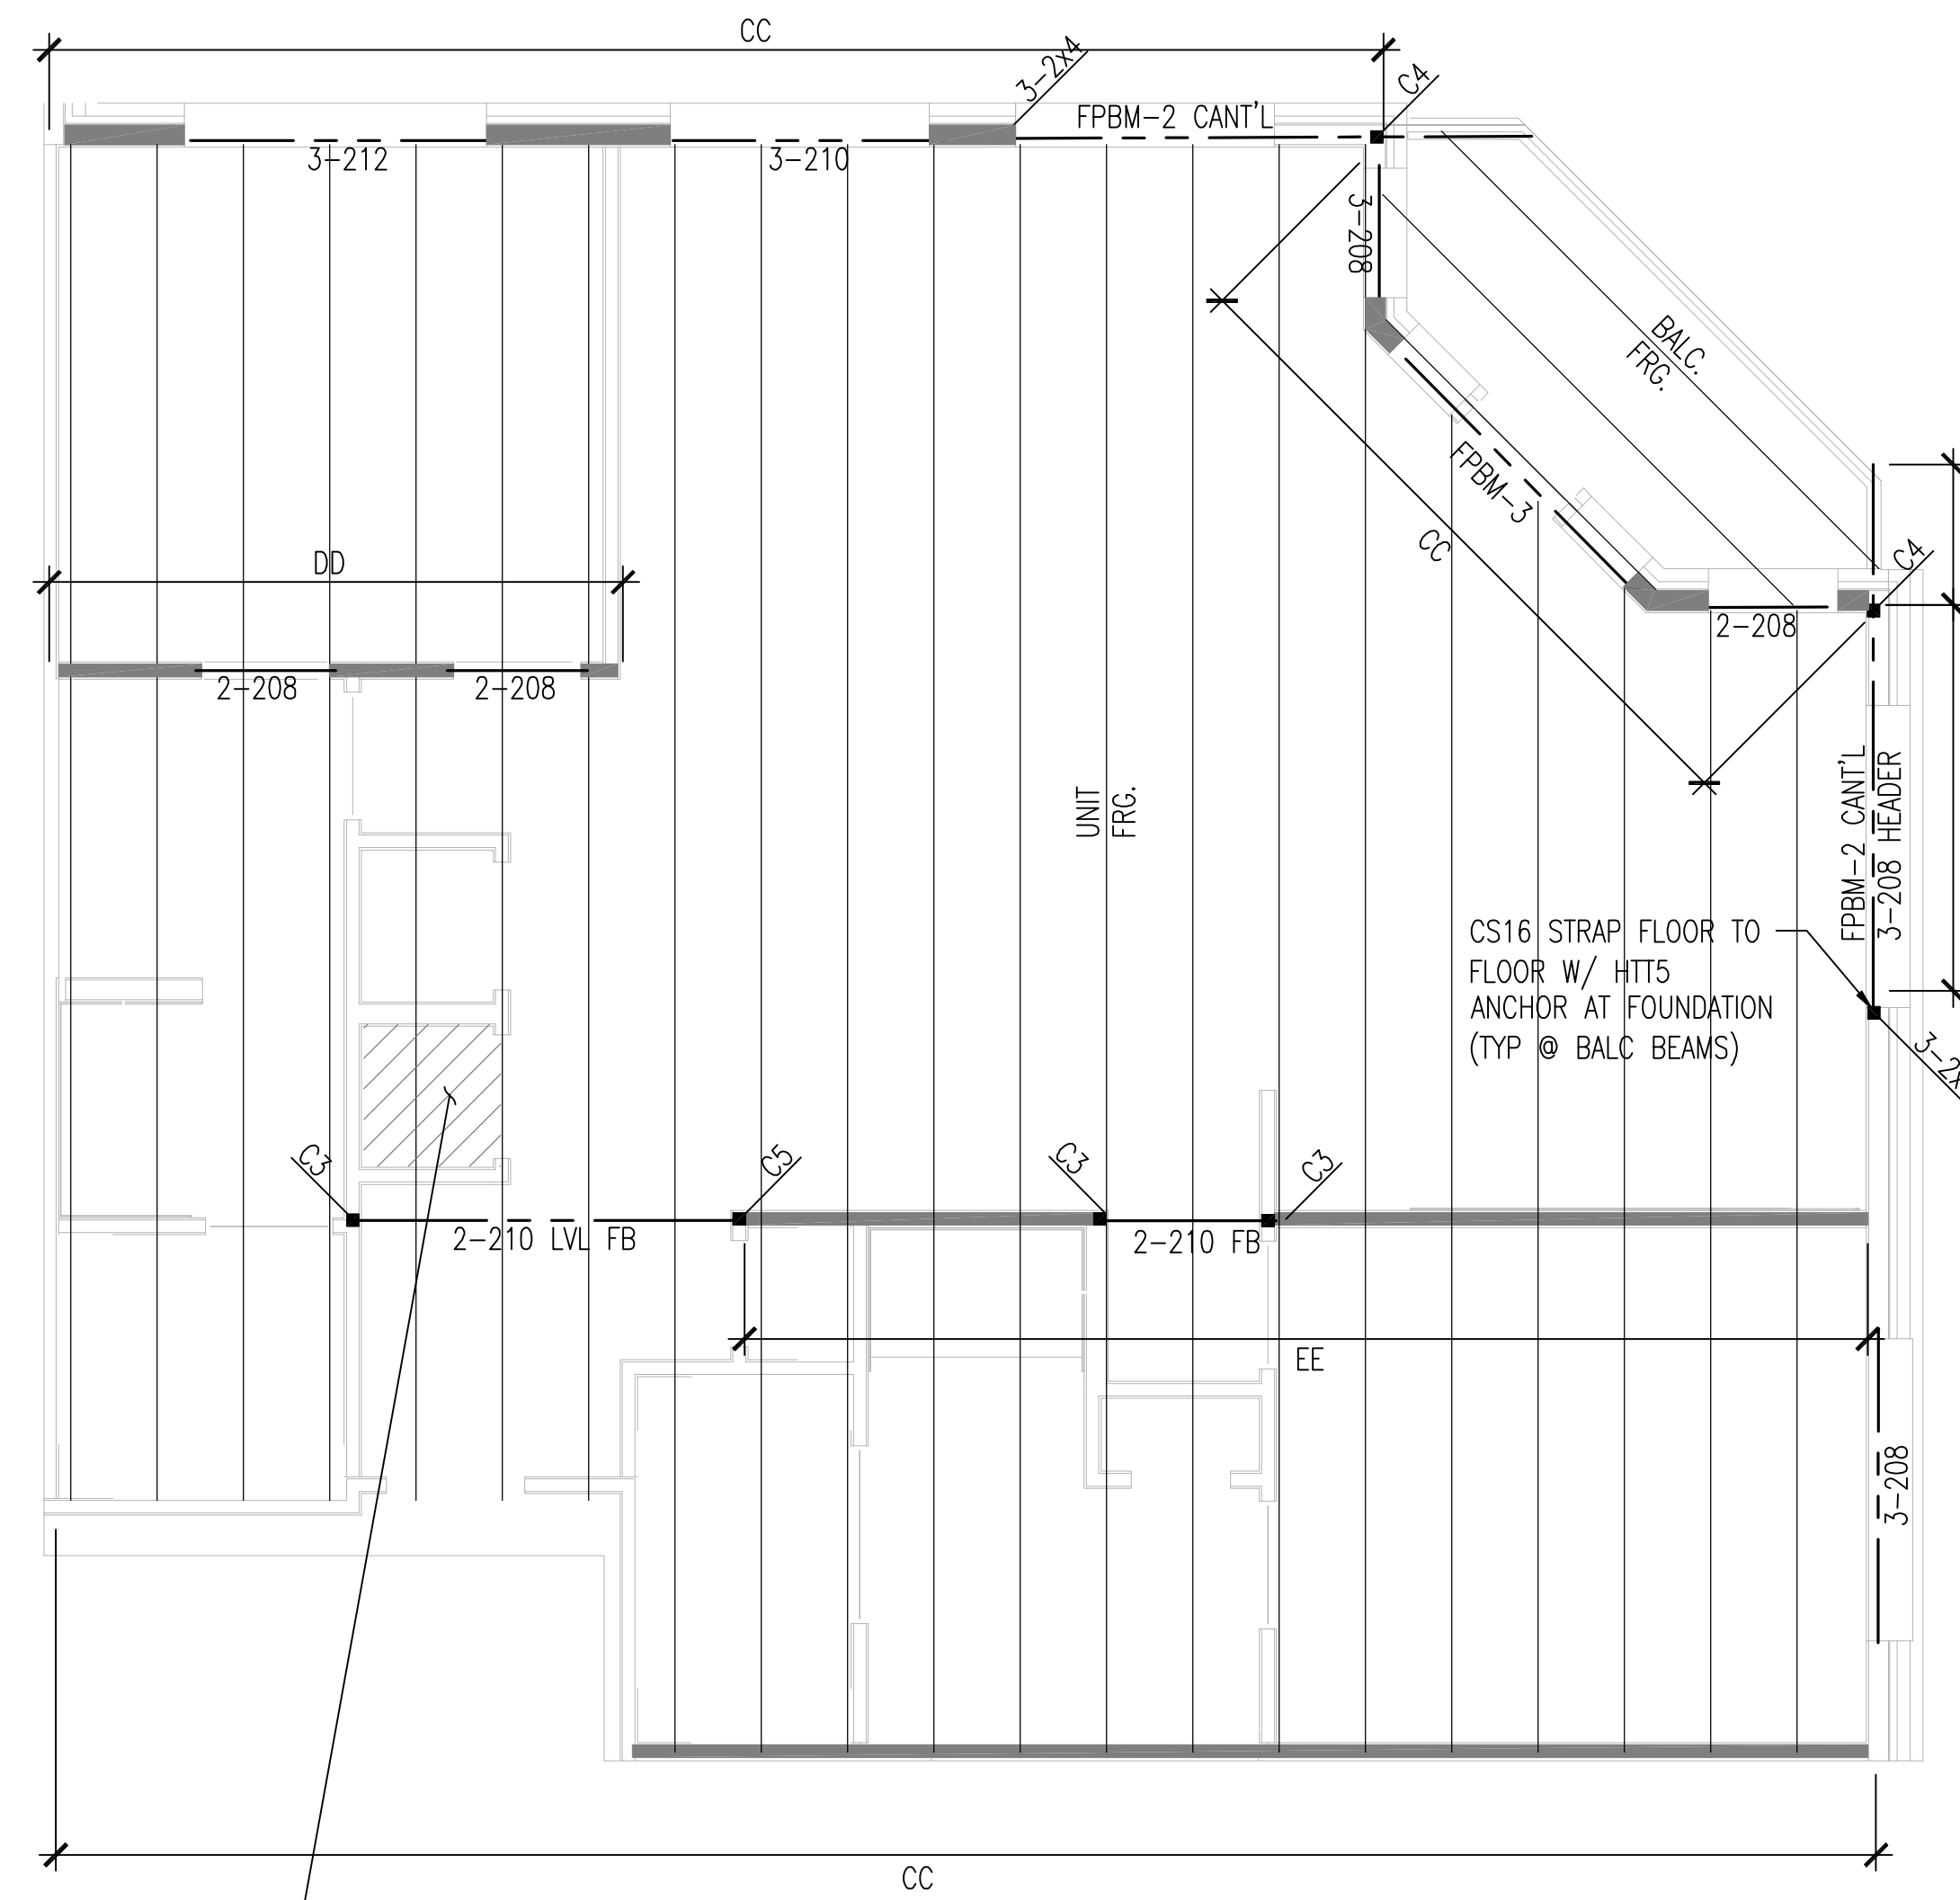


3 UNIT B5 FRAMING PLAN
S3-03 SCALE: 1/4" = 1'-0"

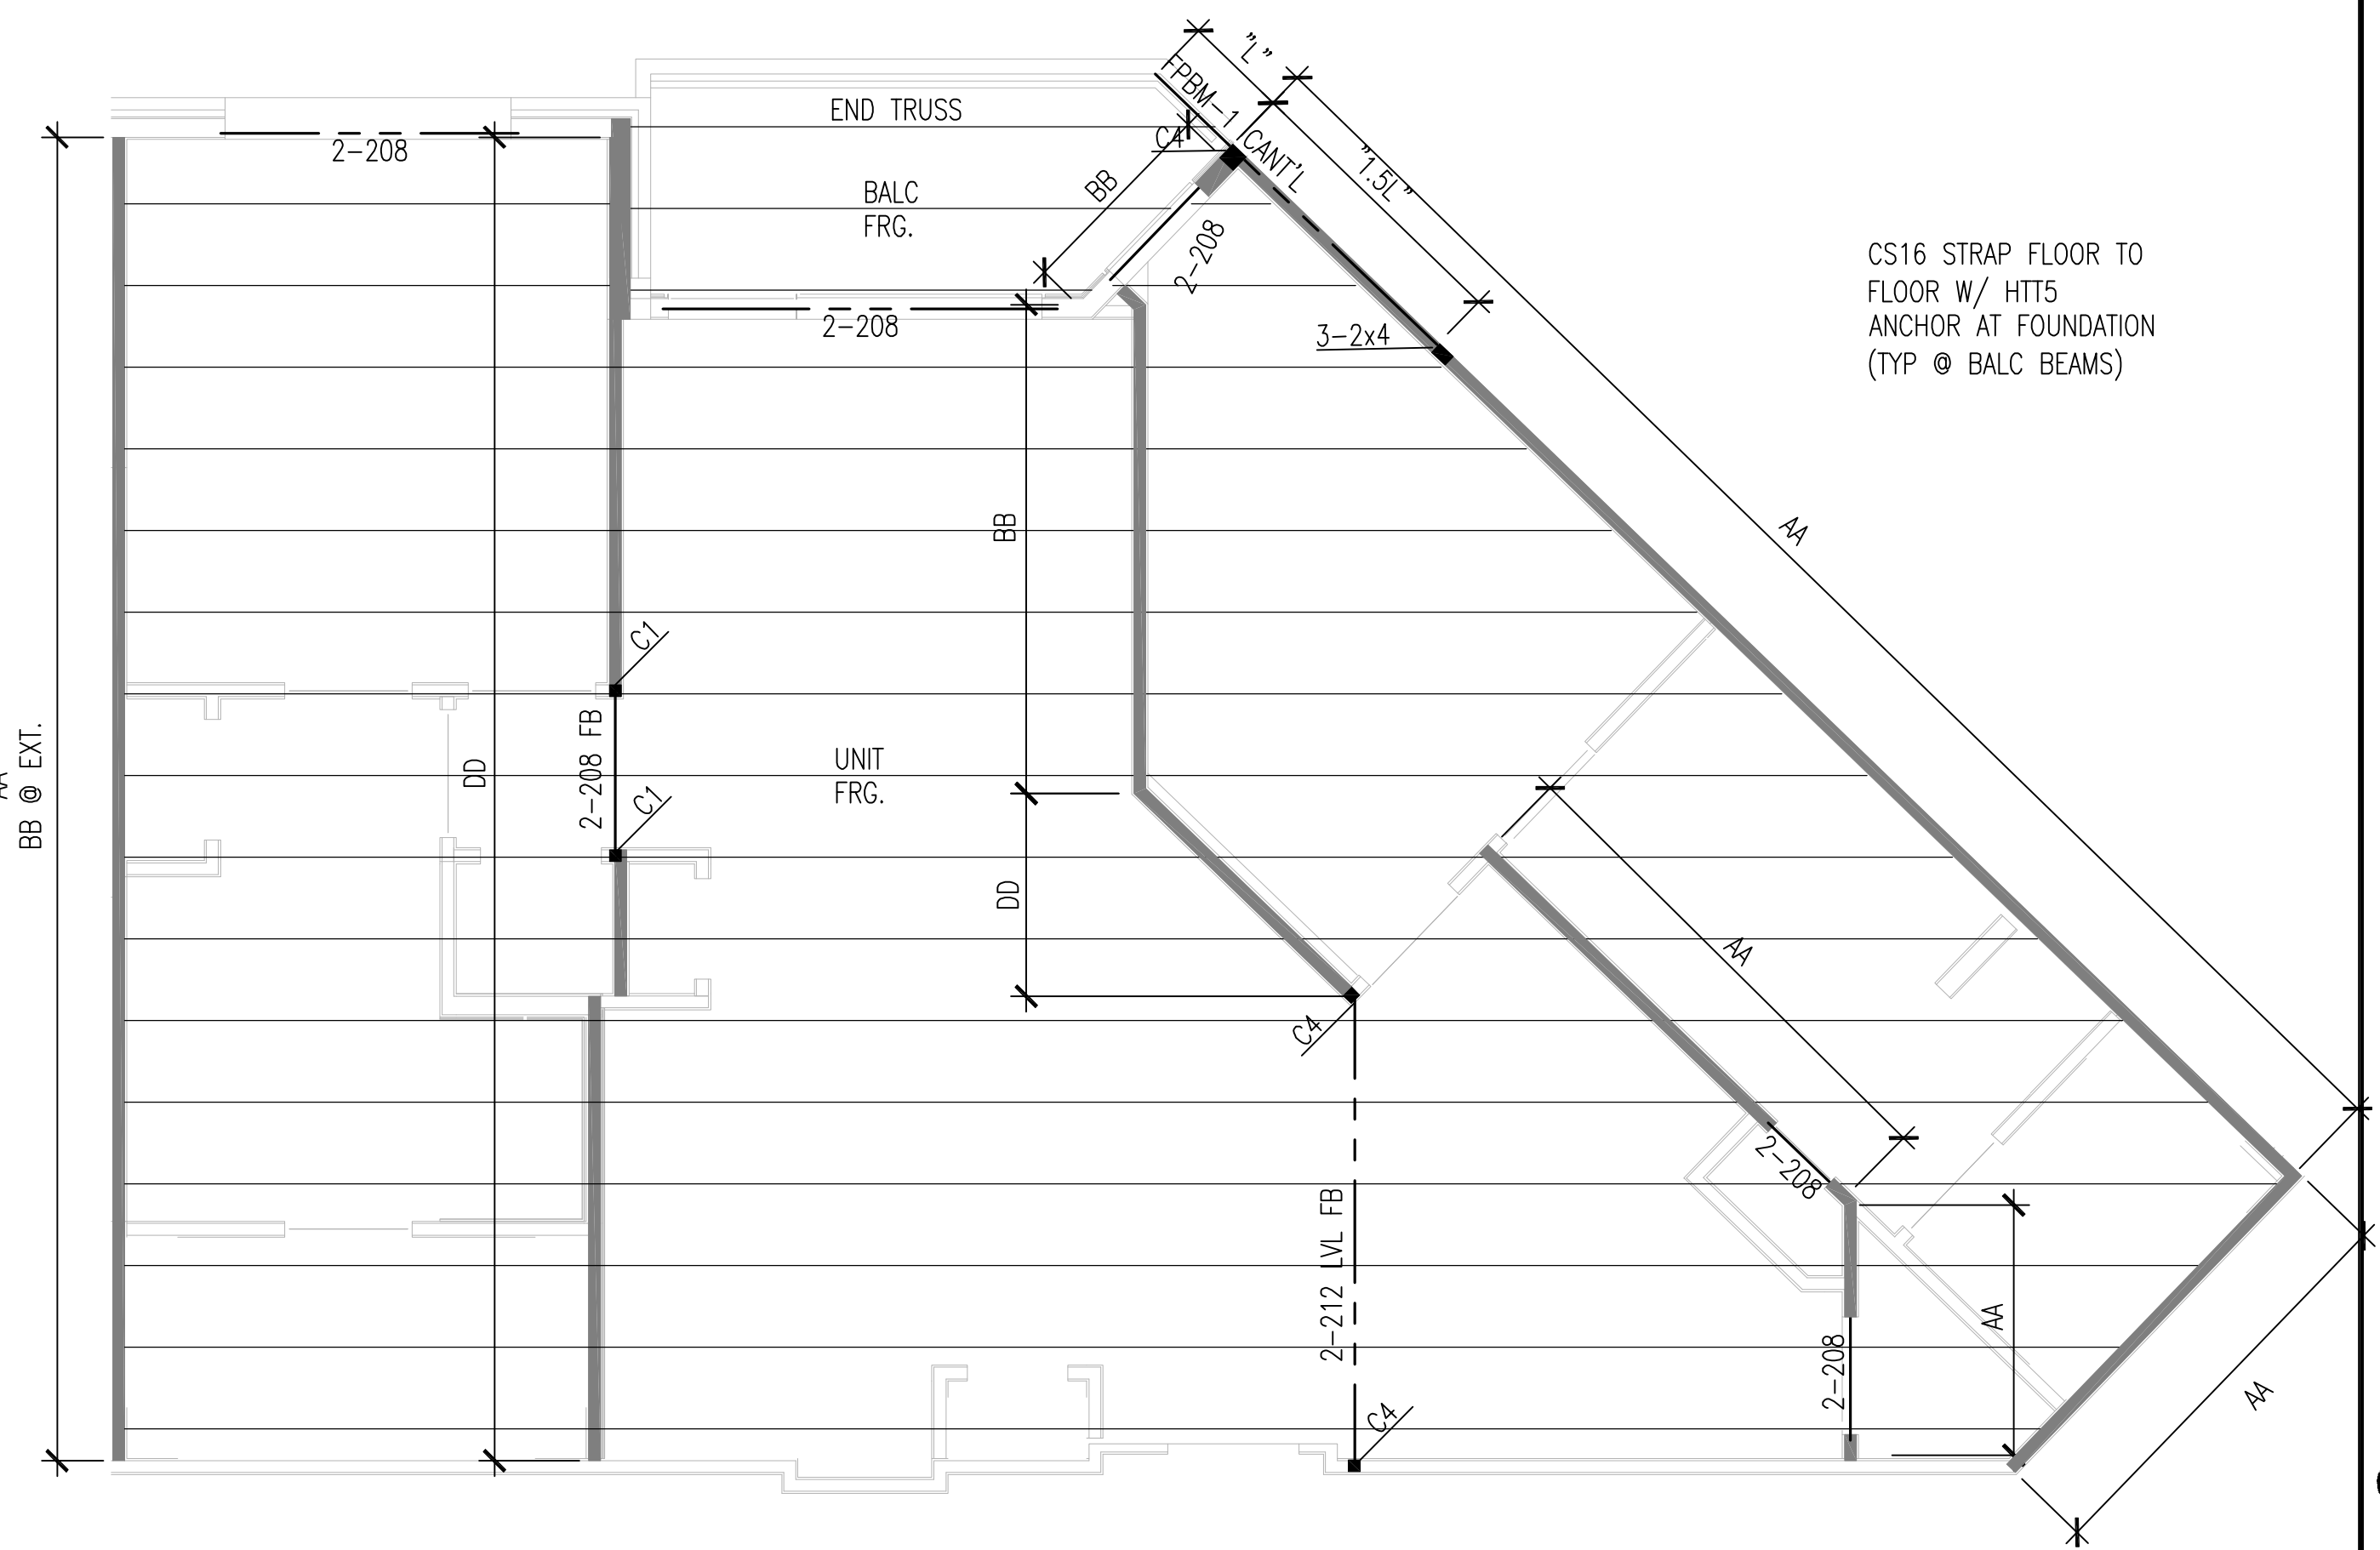


1 UNIT B2-HC FRAMING PLAN
S3-03 SCALE: 1/4" = 1'-0"

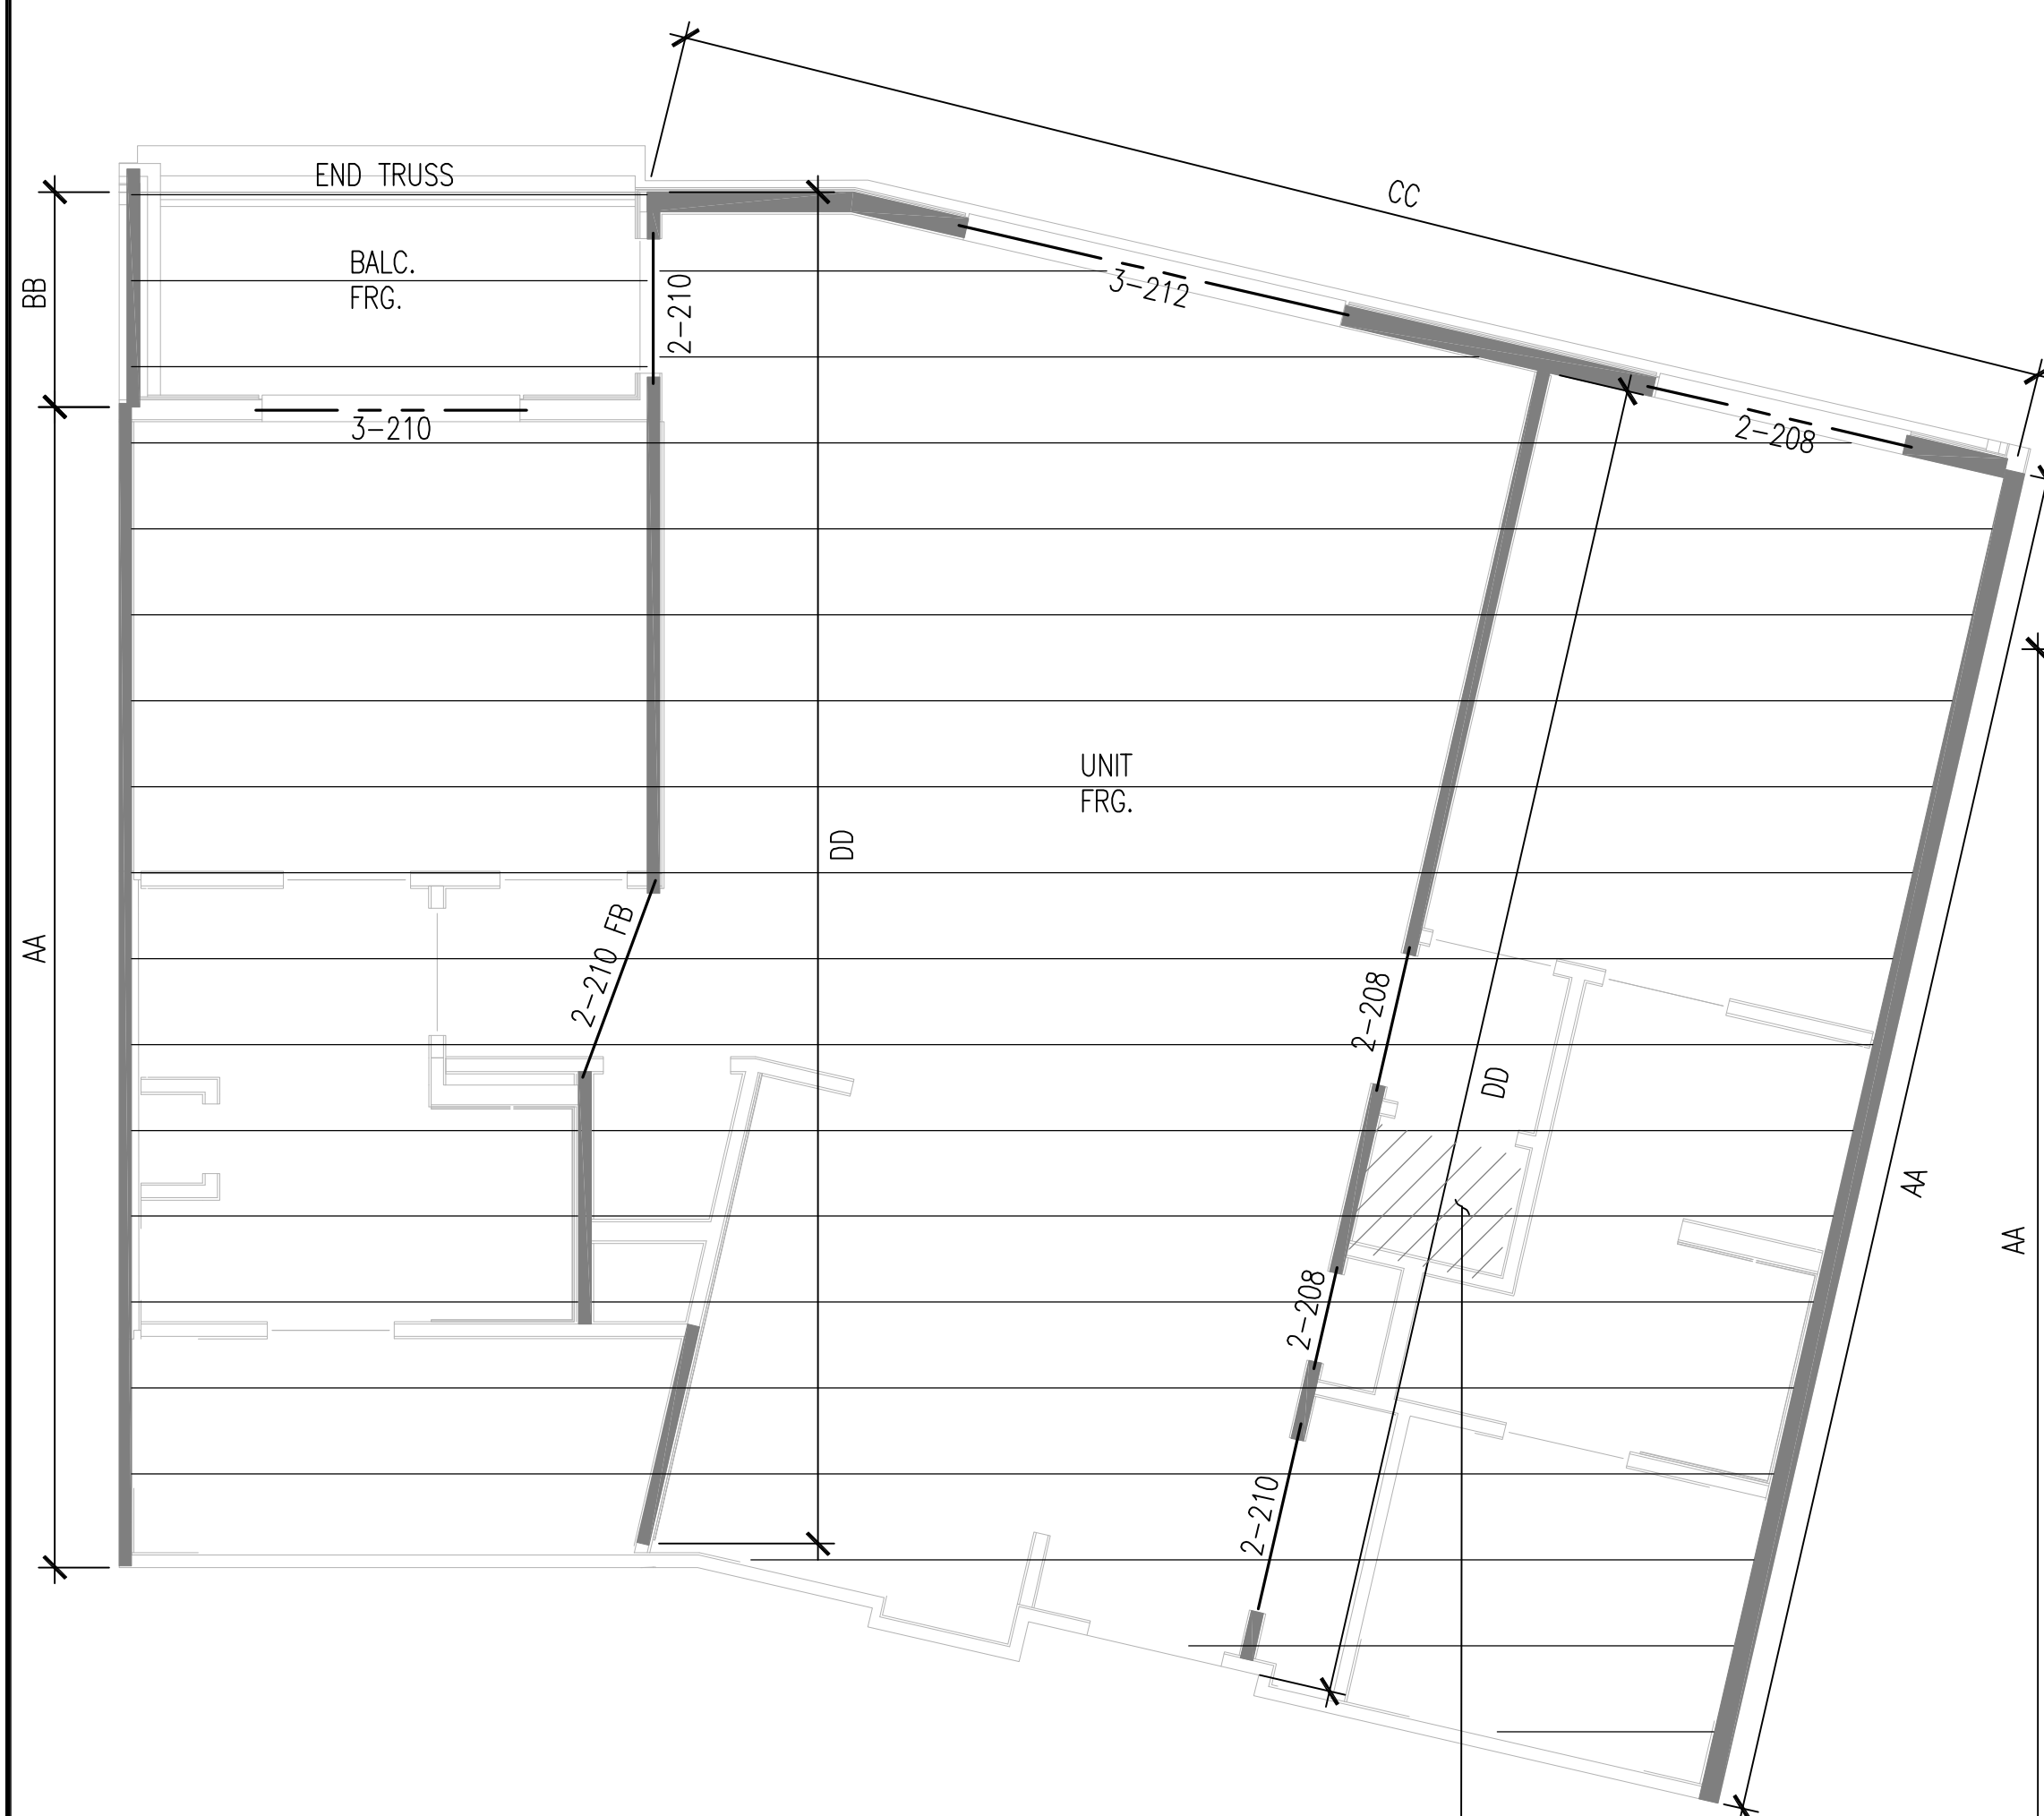


6 UNIT B7 FRAMING PLAN
S3-03 SCALE: 1/4" = 1'-0"

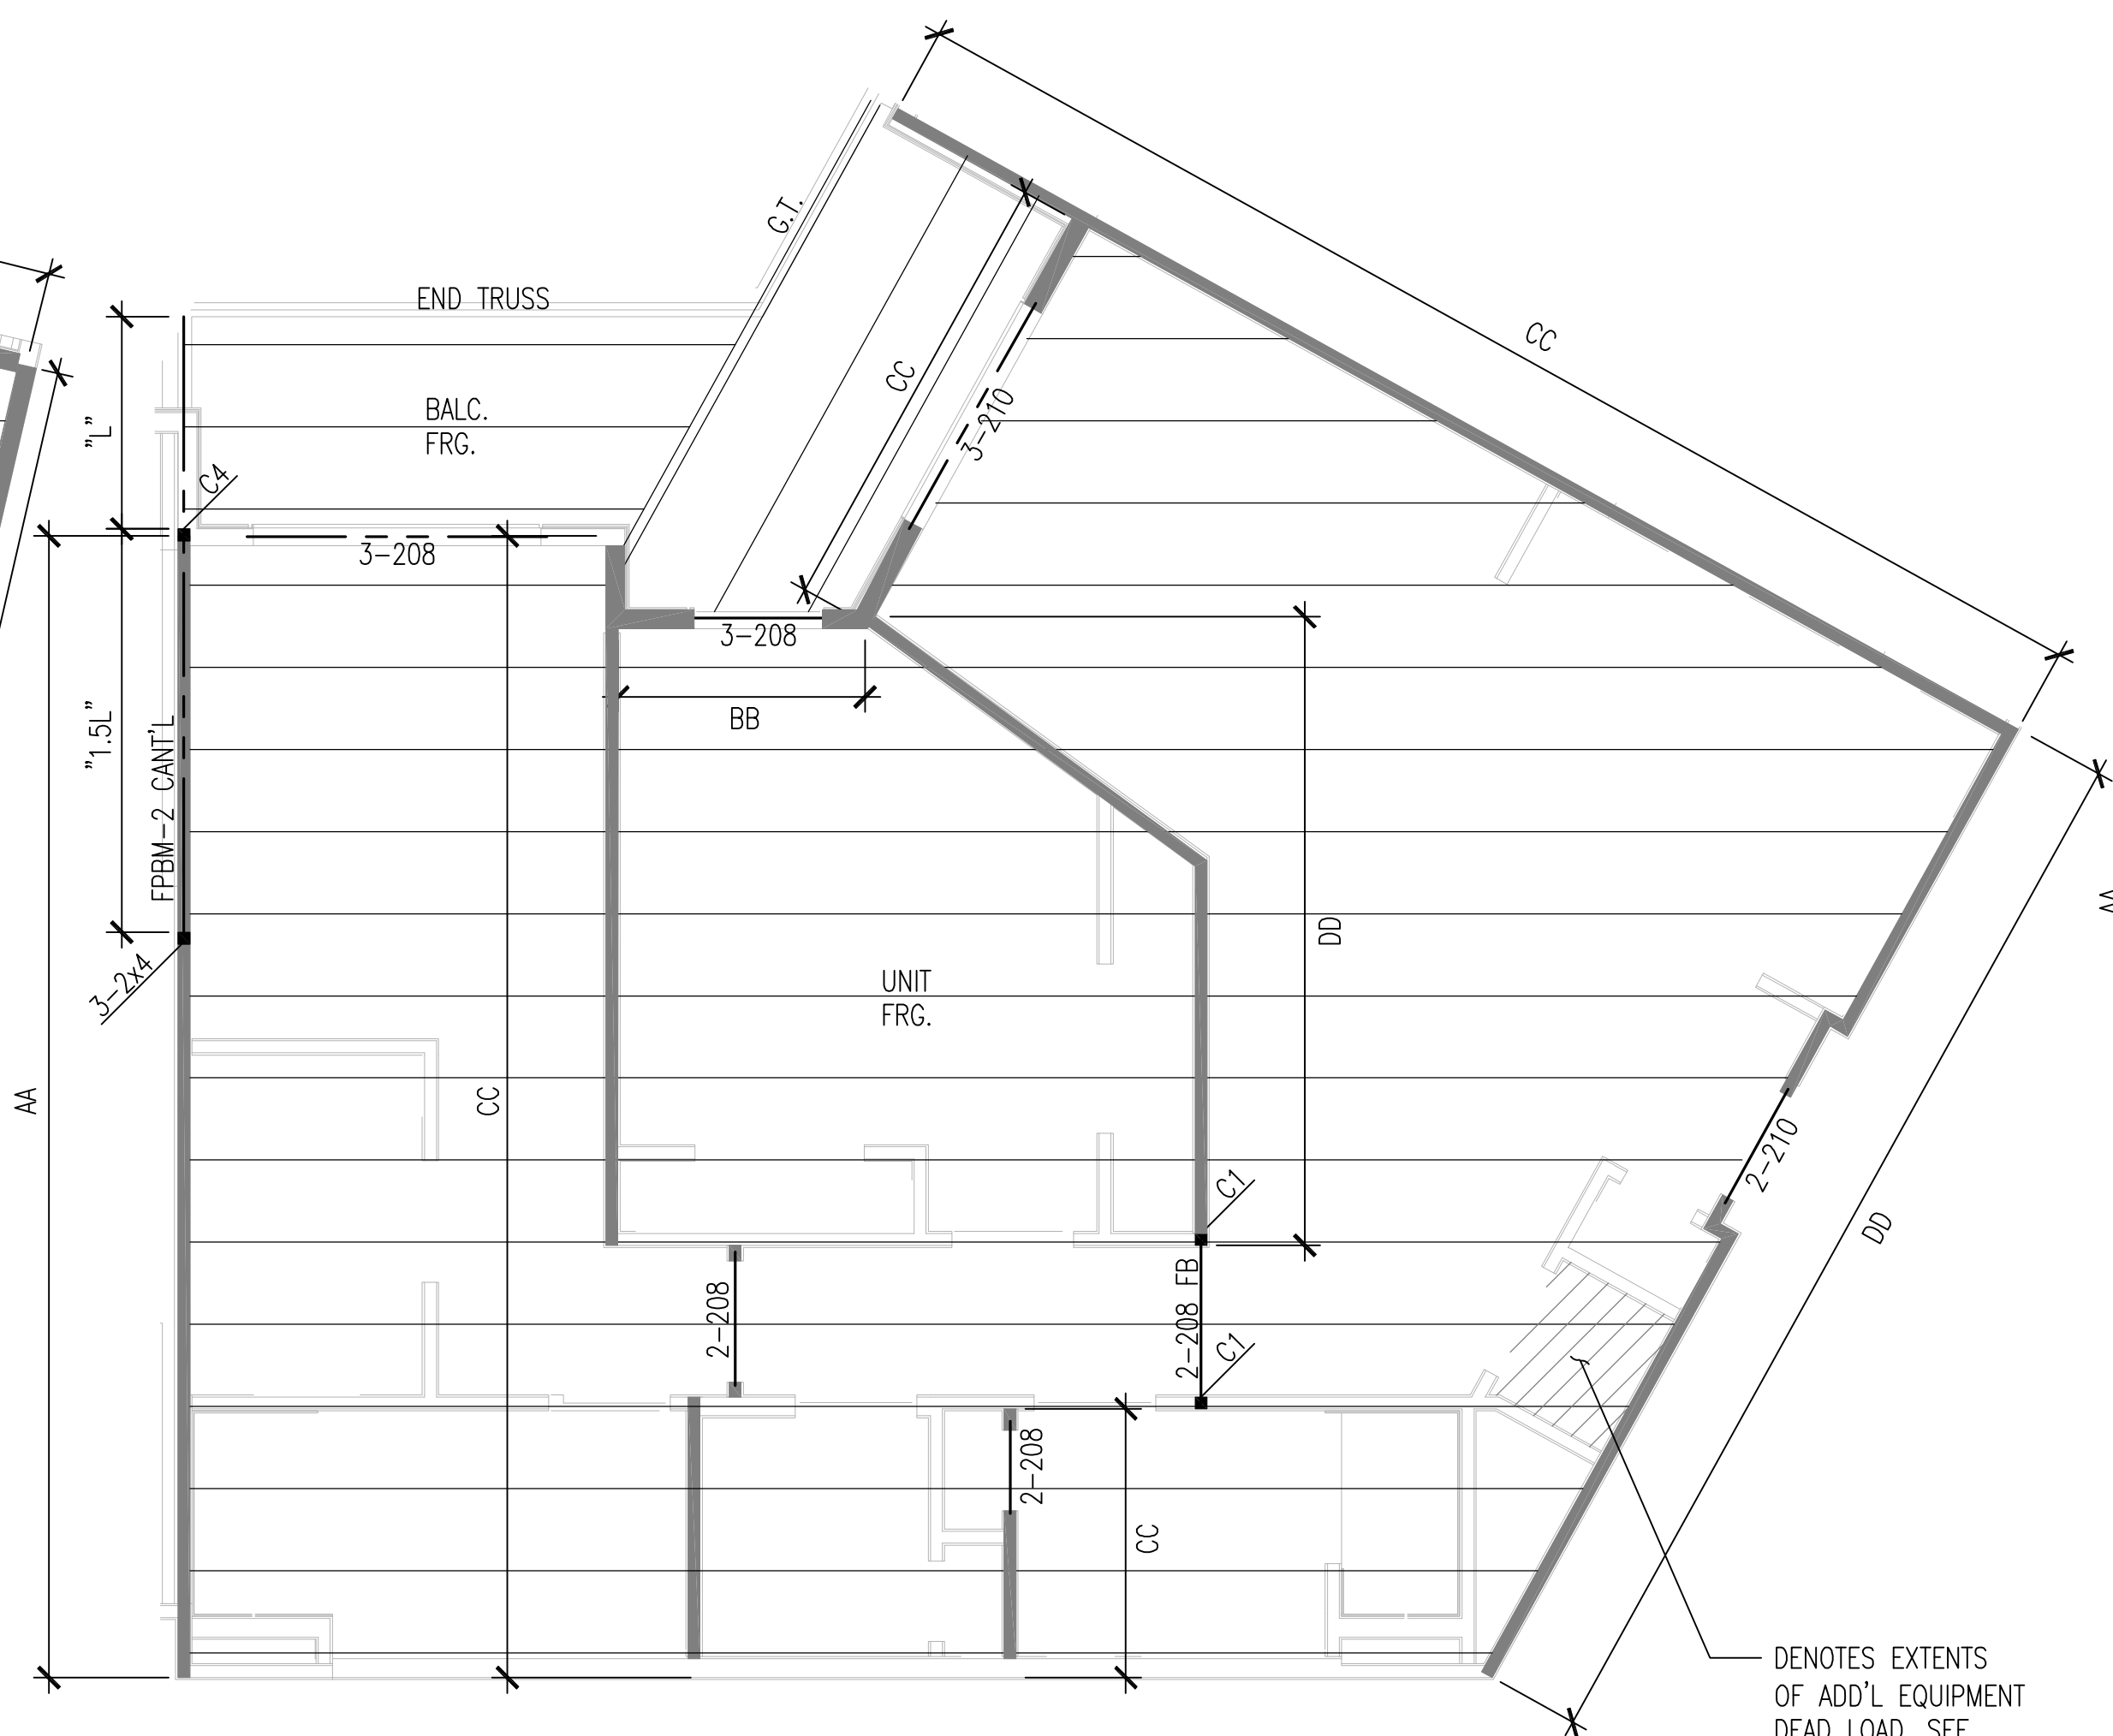

4 UNIT B6 FRAMING PLAN
S3-03 SCALE: 1/4" = 1'-0"

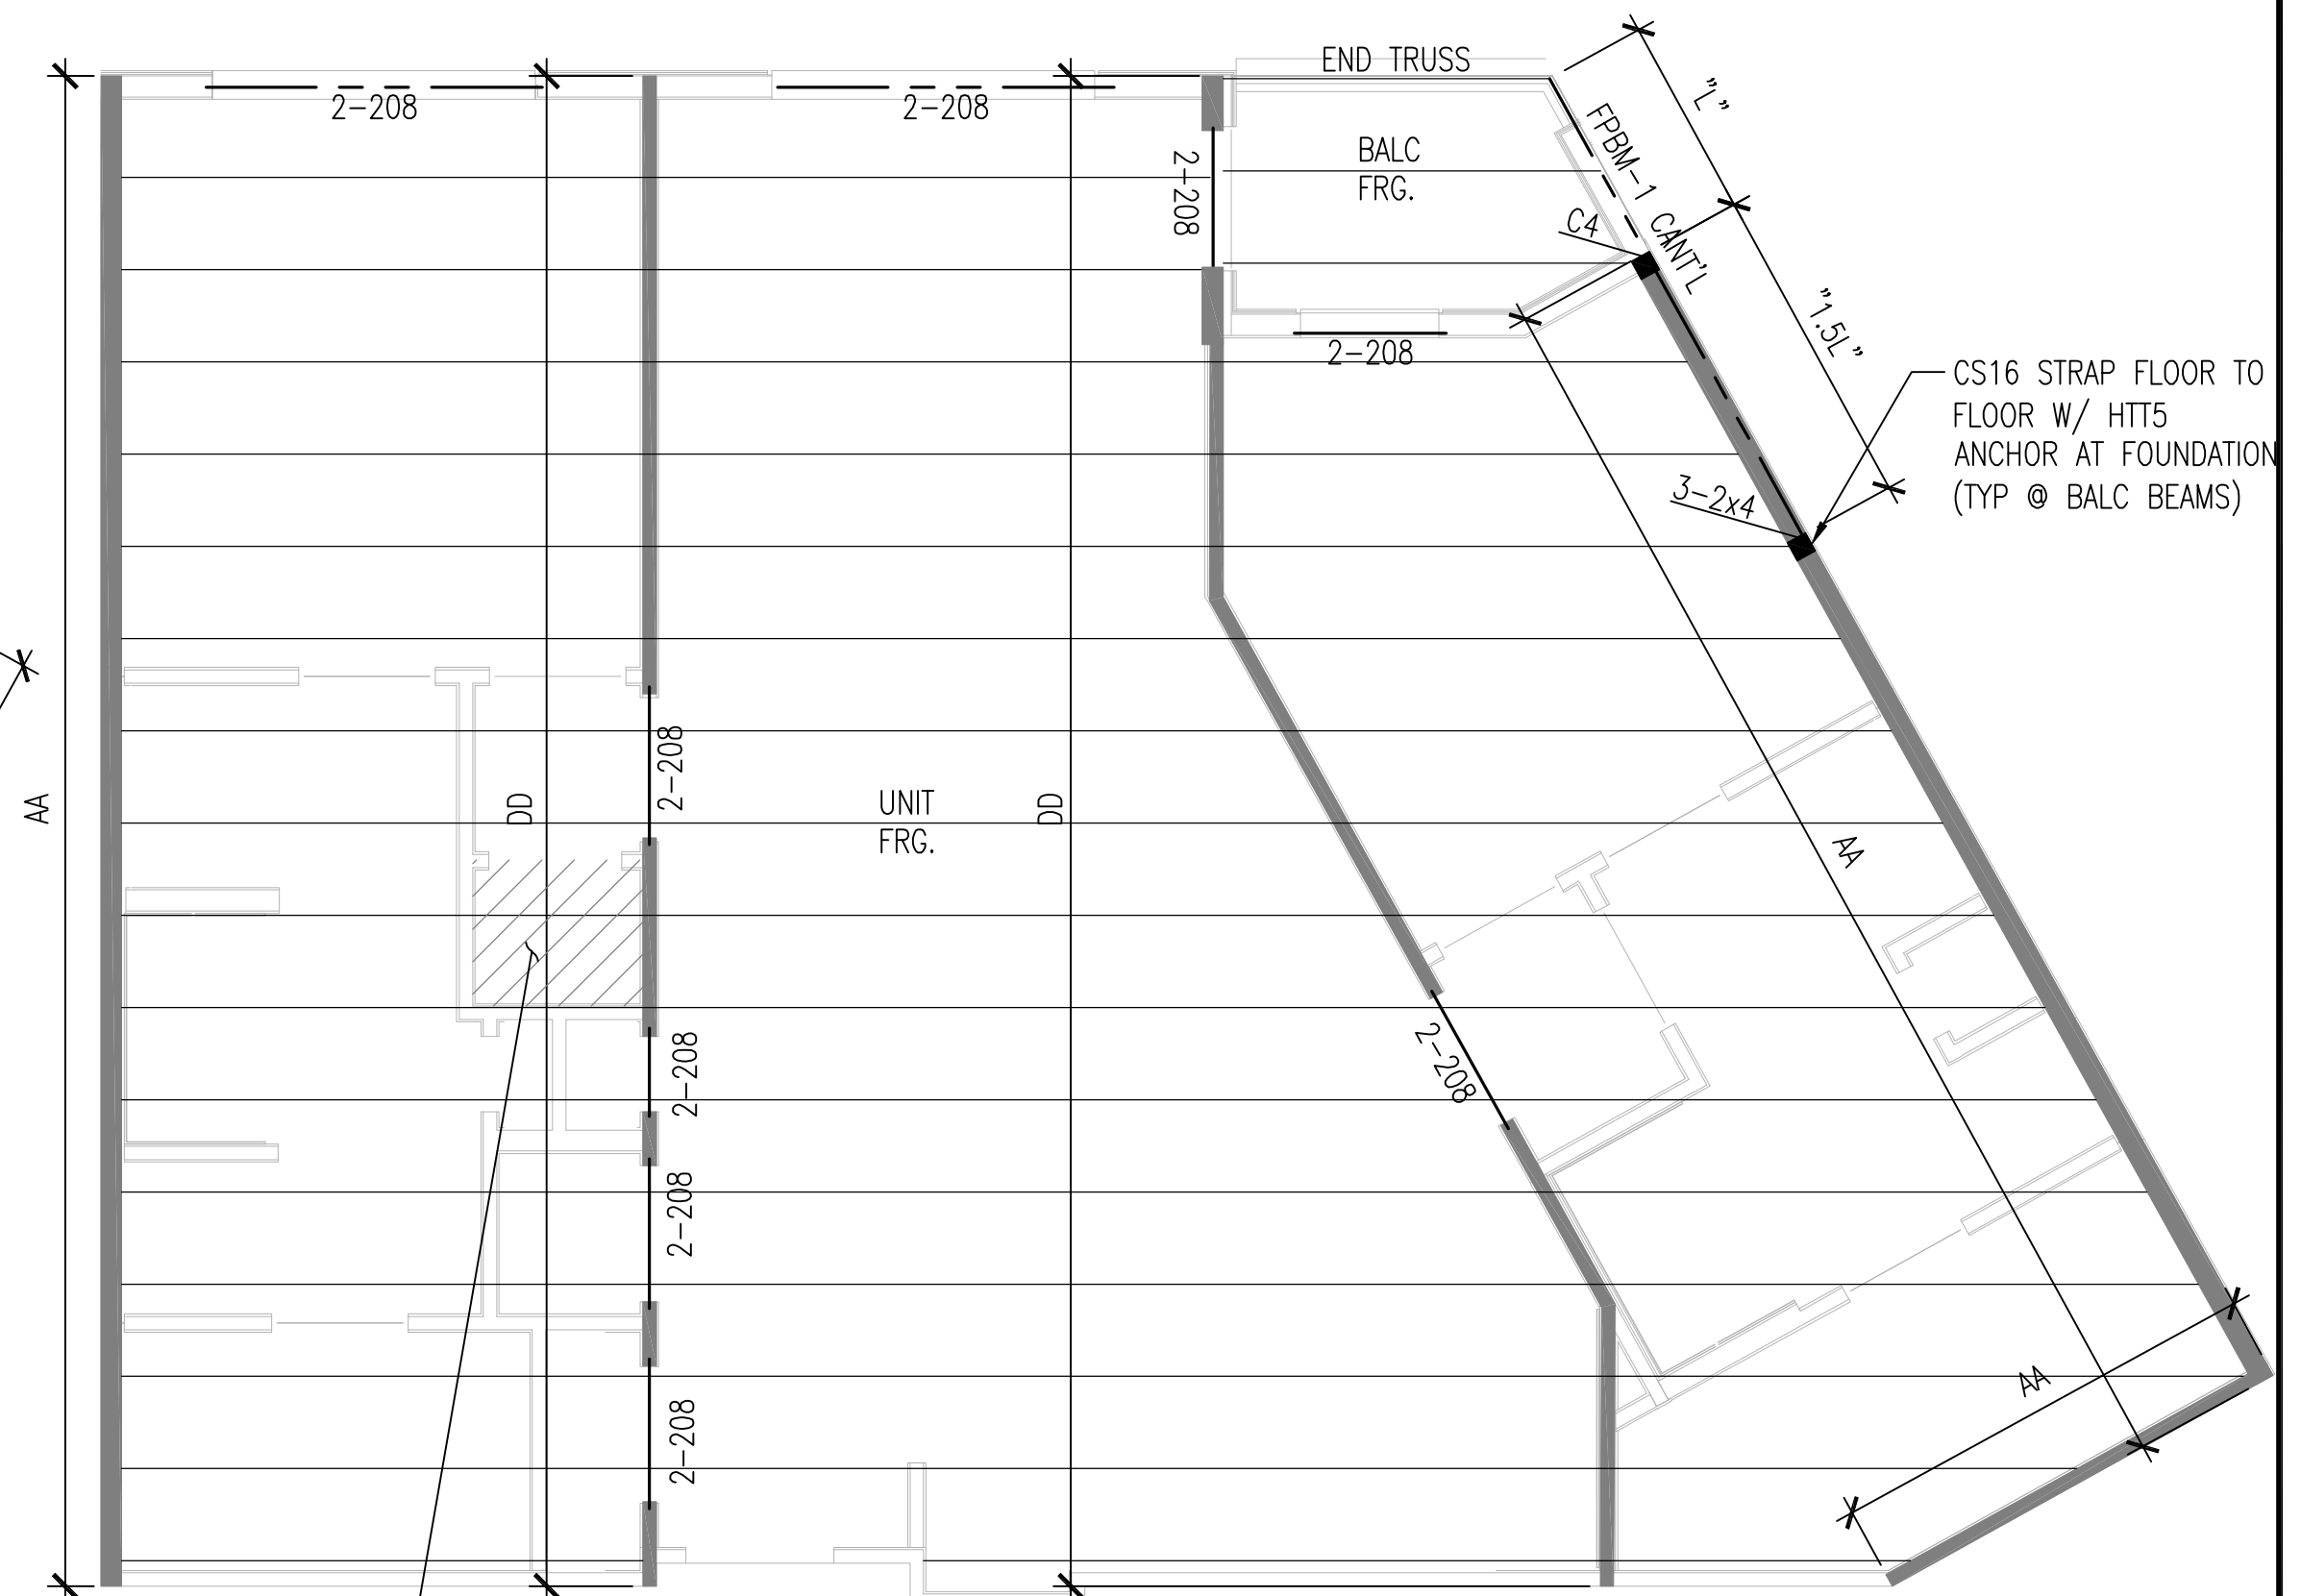

2 UNIT B3 FRAMING PLAN
S3-03 SCALE: 1/4" = 1'-0"

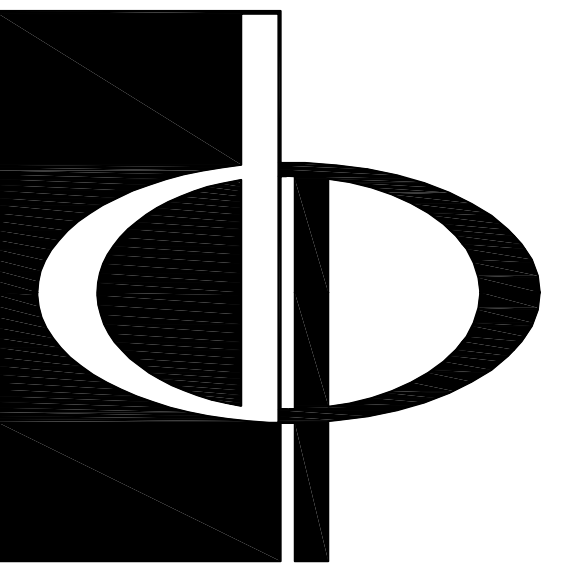

THE PRESTON PARTNERSHIP, LLC
A MULTI-DISCIPLINARY DESIGN FIRM


SOUTH TERRACES
115 PERIMETER CENTER PLACE, SUITE 950
ATLANTA, GEORGIA 30346
TELEPHONE: 770.396.7248
FAX: 770.396.2945
WWW.THEPRESTONPARTNERSHIP.COM

CONSULTANT

m²
STRUCTURAL

887 West Marietta St. NW
Suite T103
Atlanta, GA 30318
www.m2structural.com
404-829-2612

SEAL

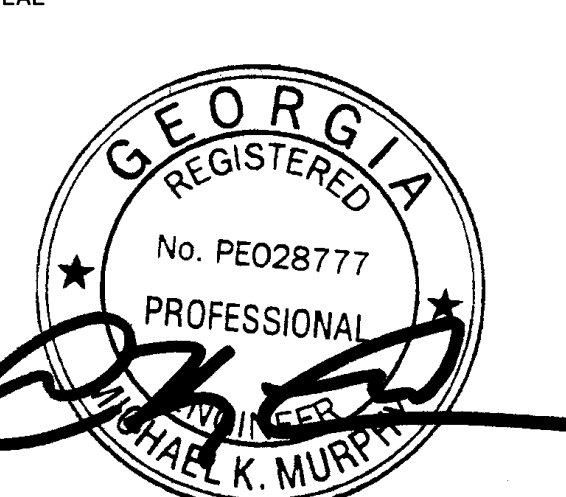

PROJECT

REVEL AT THE BALLPARK

2885 CRESCENT PKWY
SMYRNA, GA 30080

FOR



ATLANTIC REALTY PARTNERS

3438 PEACHTREE ROAD, SUITE 1425
ATLANTA, GA 30326
404-591-2900

△ ISSUE DATE

SCHEMATIC DESIGN SET	08/28/2015
DD PROGRESS SET	10/07/2015
DD/IMP	10/15/2015
FOUNDATION PERMIT	12/07/2015
75% CDs	01/28/2016
GMP SET	04/03/2017
PERMIT SET	05/22/2017

DATE 05/22/2017

JOB NUMBER 1493101

DRAWN BY CTK

CHECKED BY JWS

SHEET TITLE

UNIT FRAMING PLANS

SHEET NUMBER

S3-03

COMMENTS RELEASED FOR CONSTRUCTION