




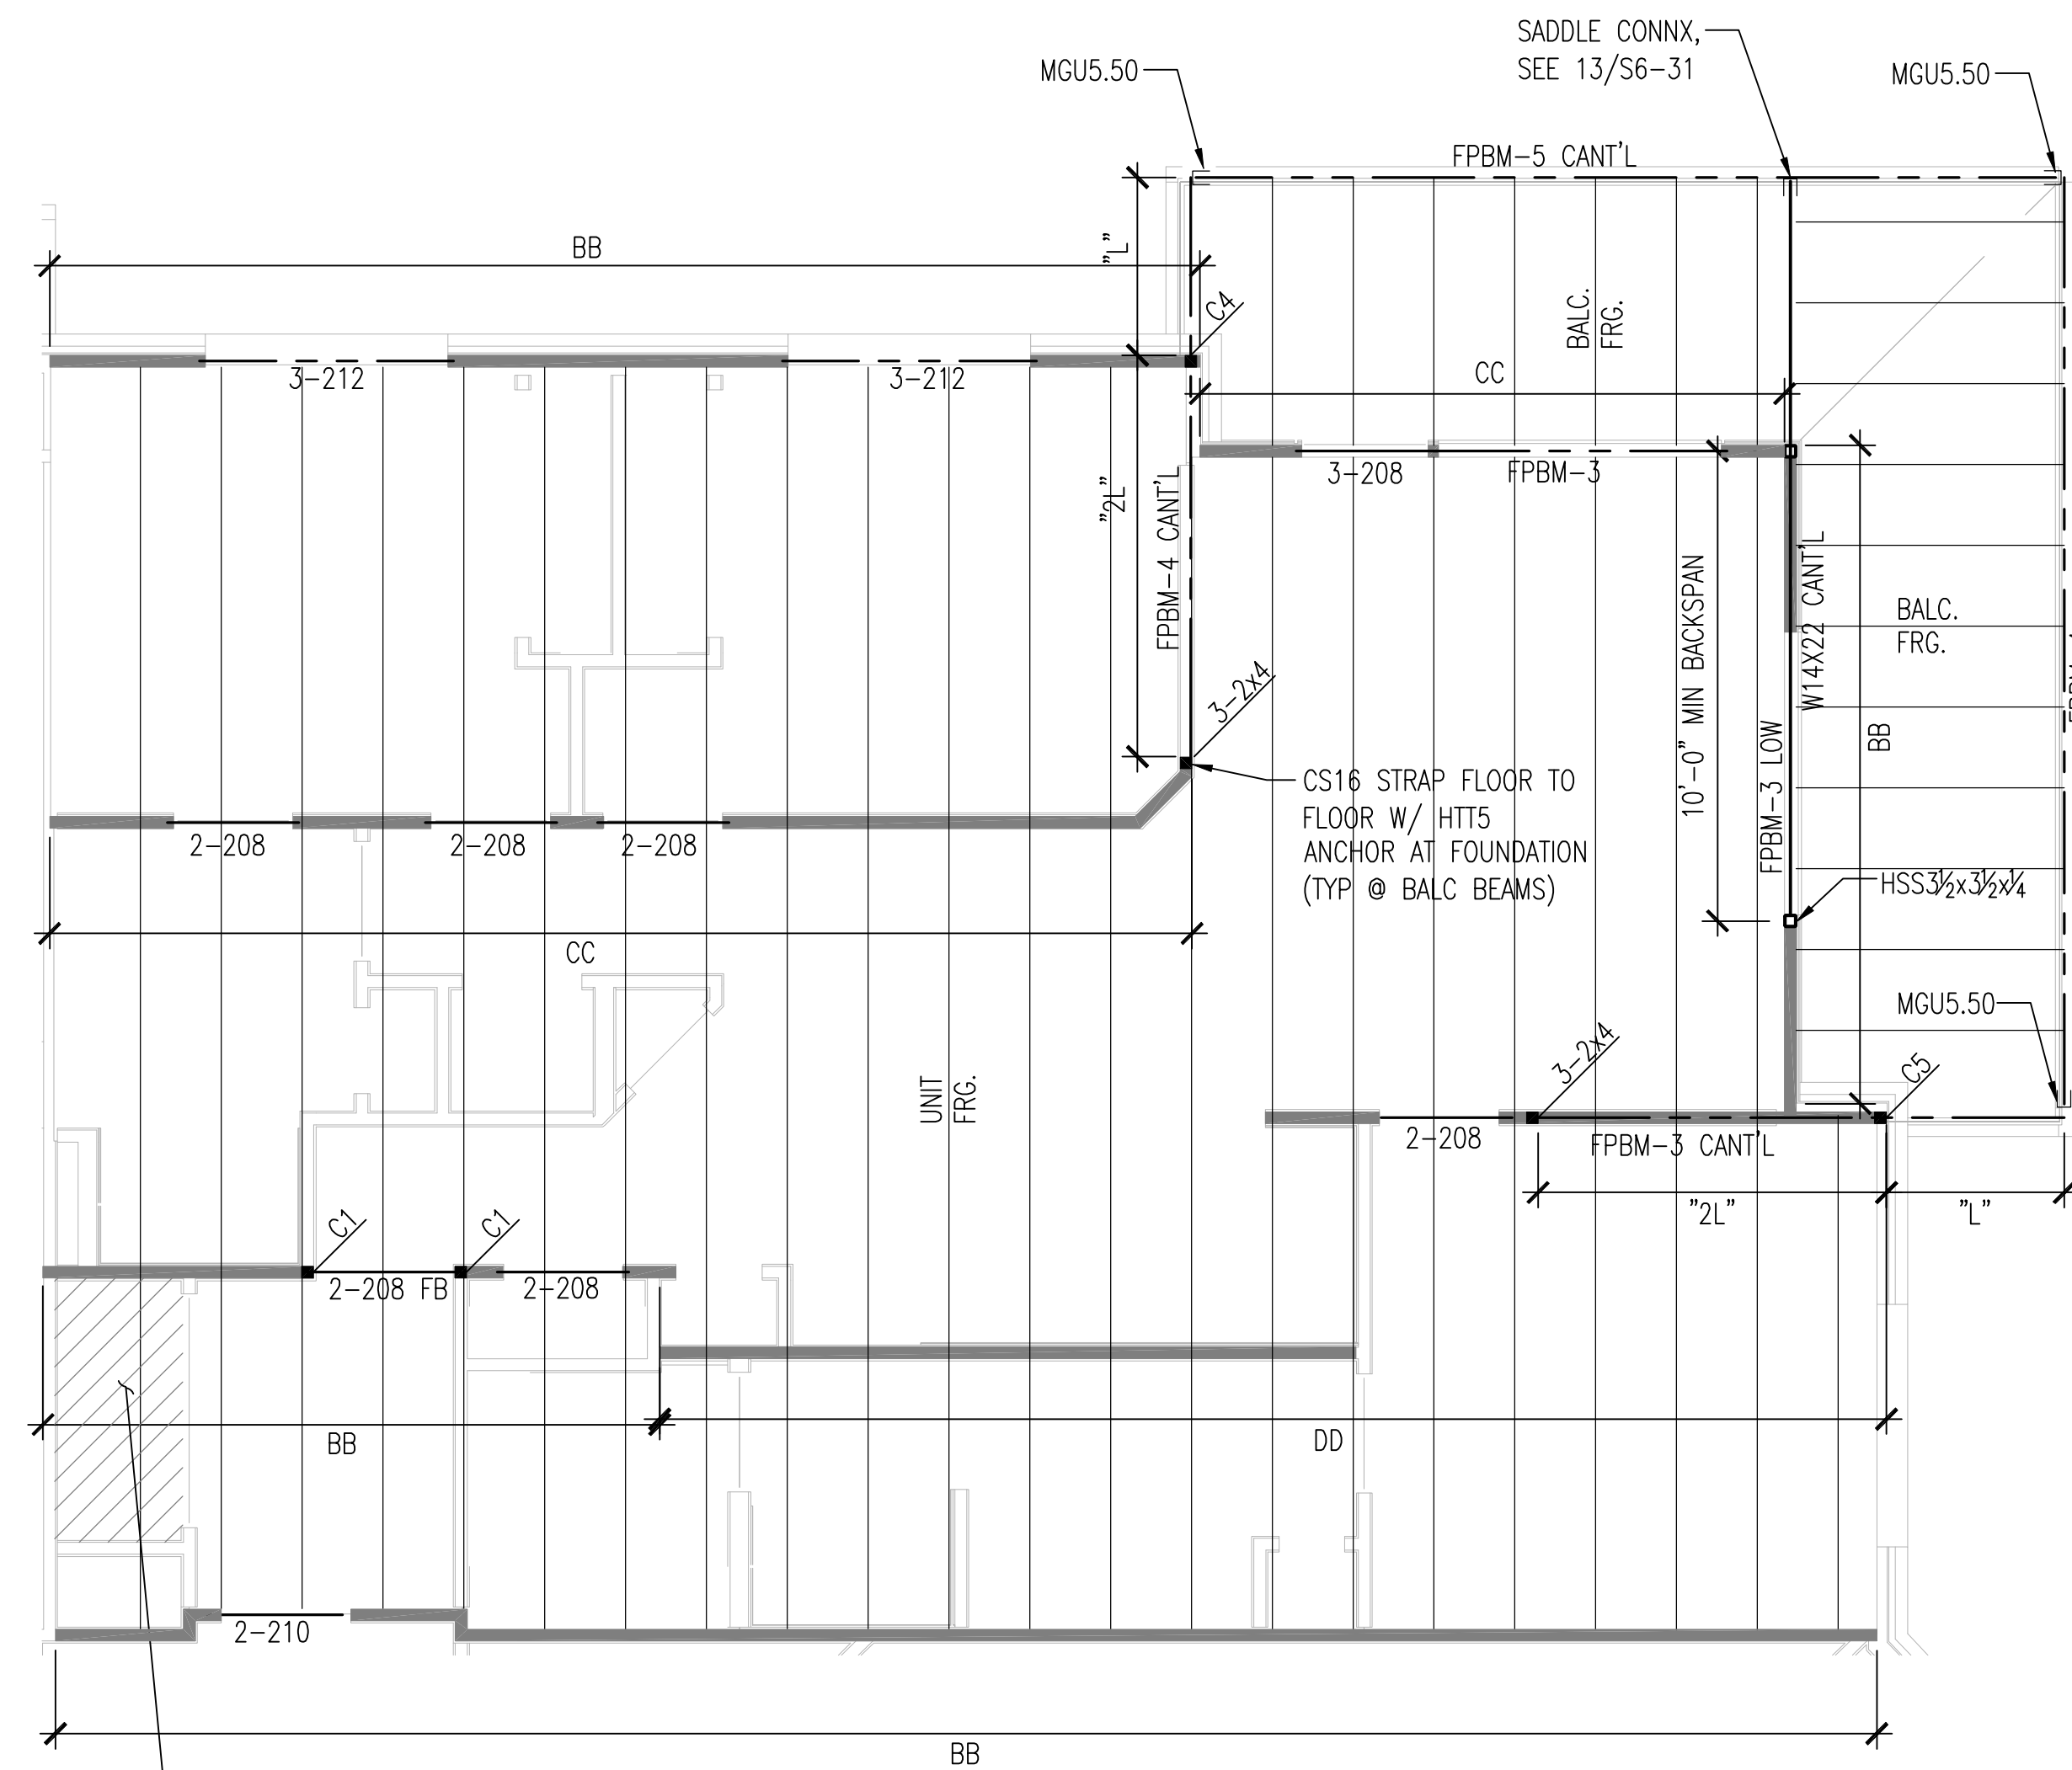


3 UNIT C1A FRAMING PLAN
S3-04 SCALE: 1/4" = 1'-0"

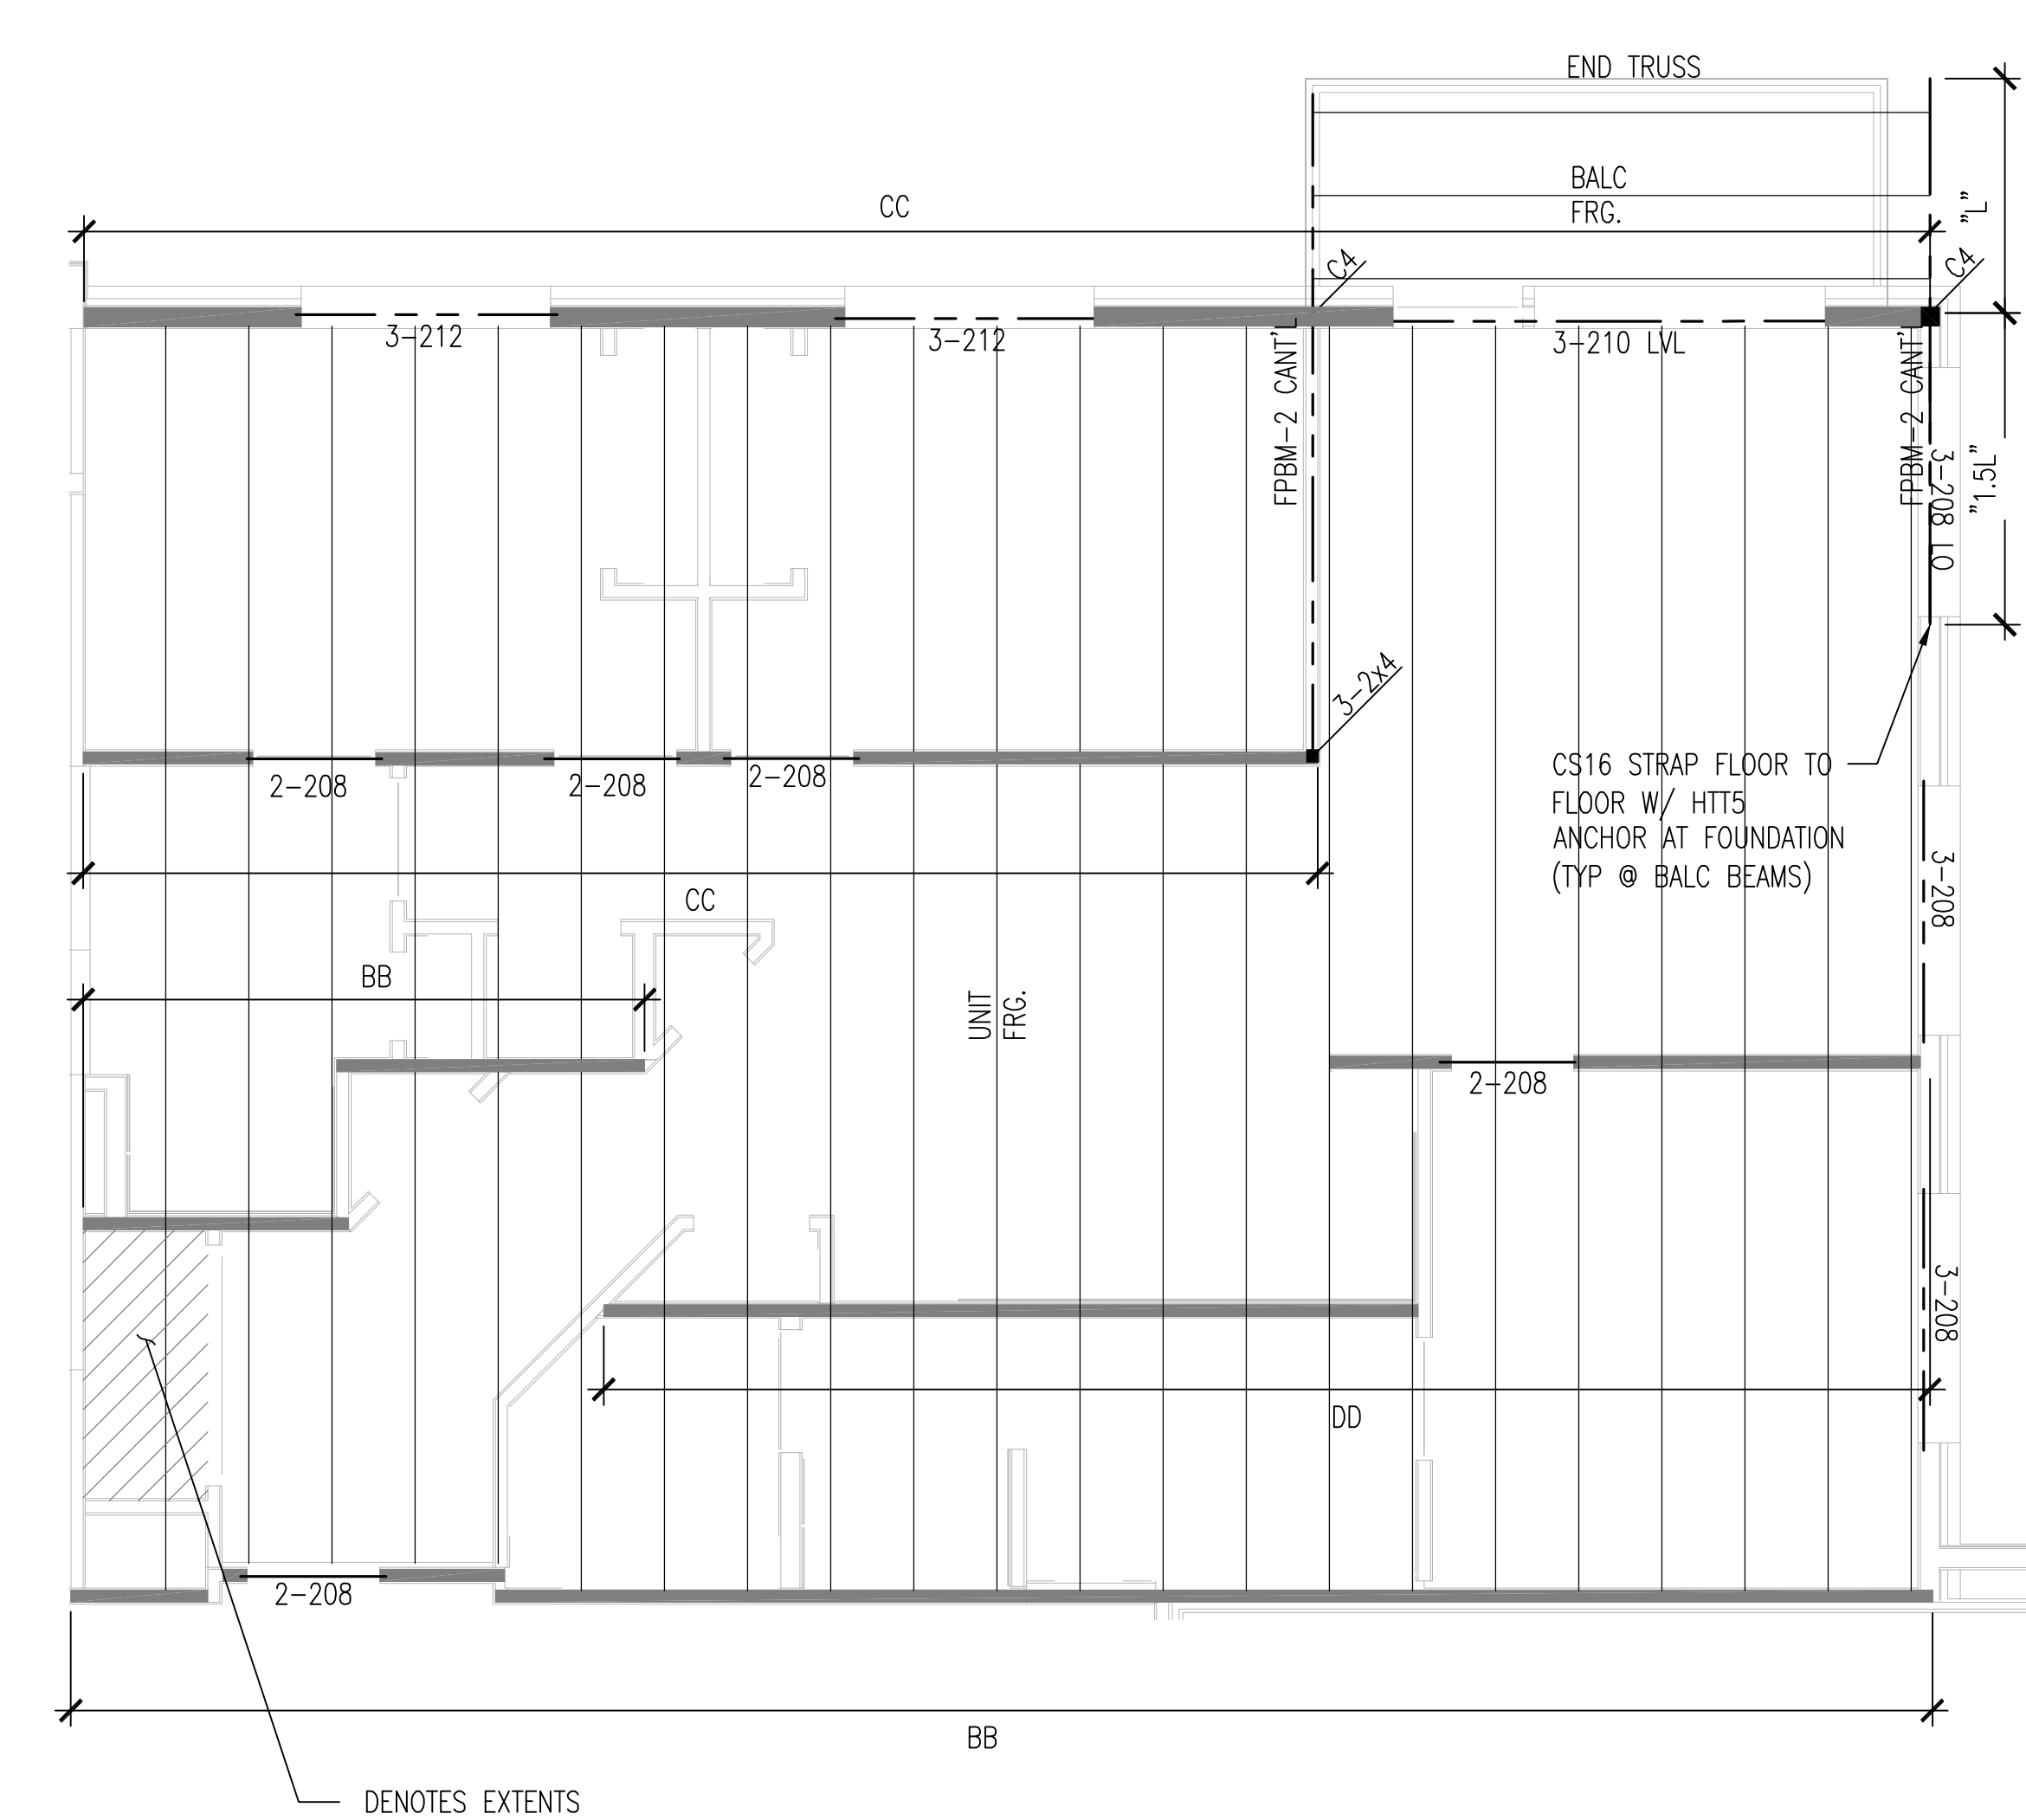


1 UNIT C1 FRAMING PLAN
S3-04 SCALE: 1/4" = 1'-0"

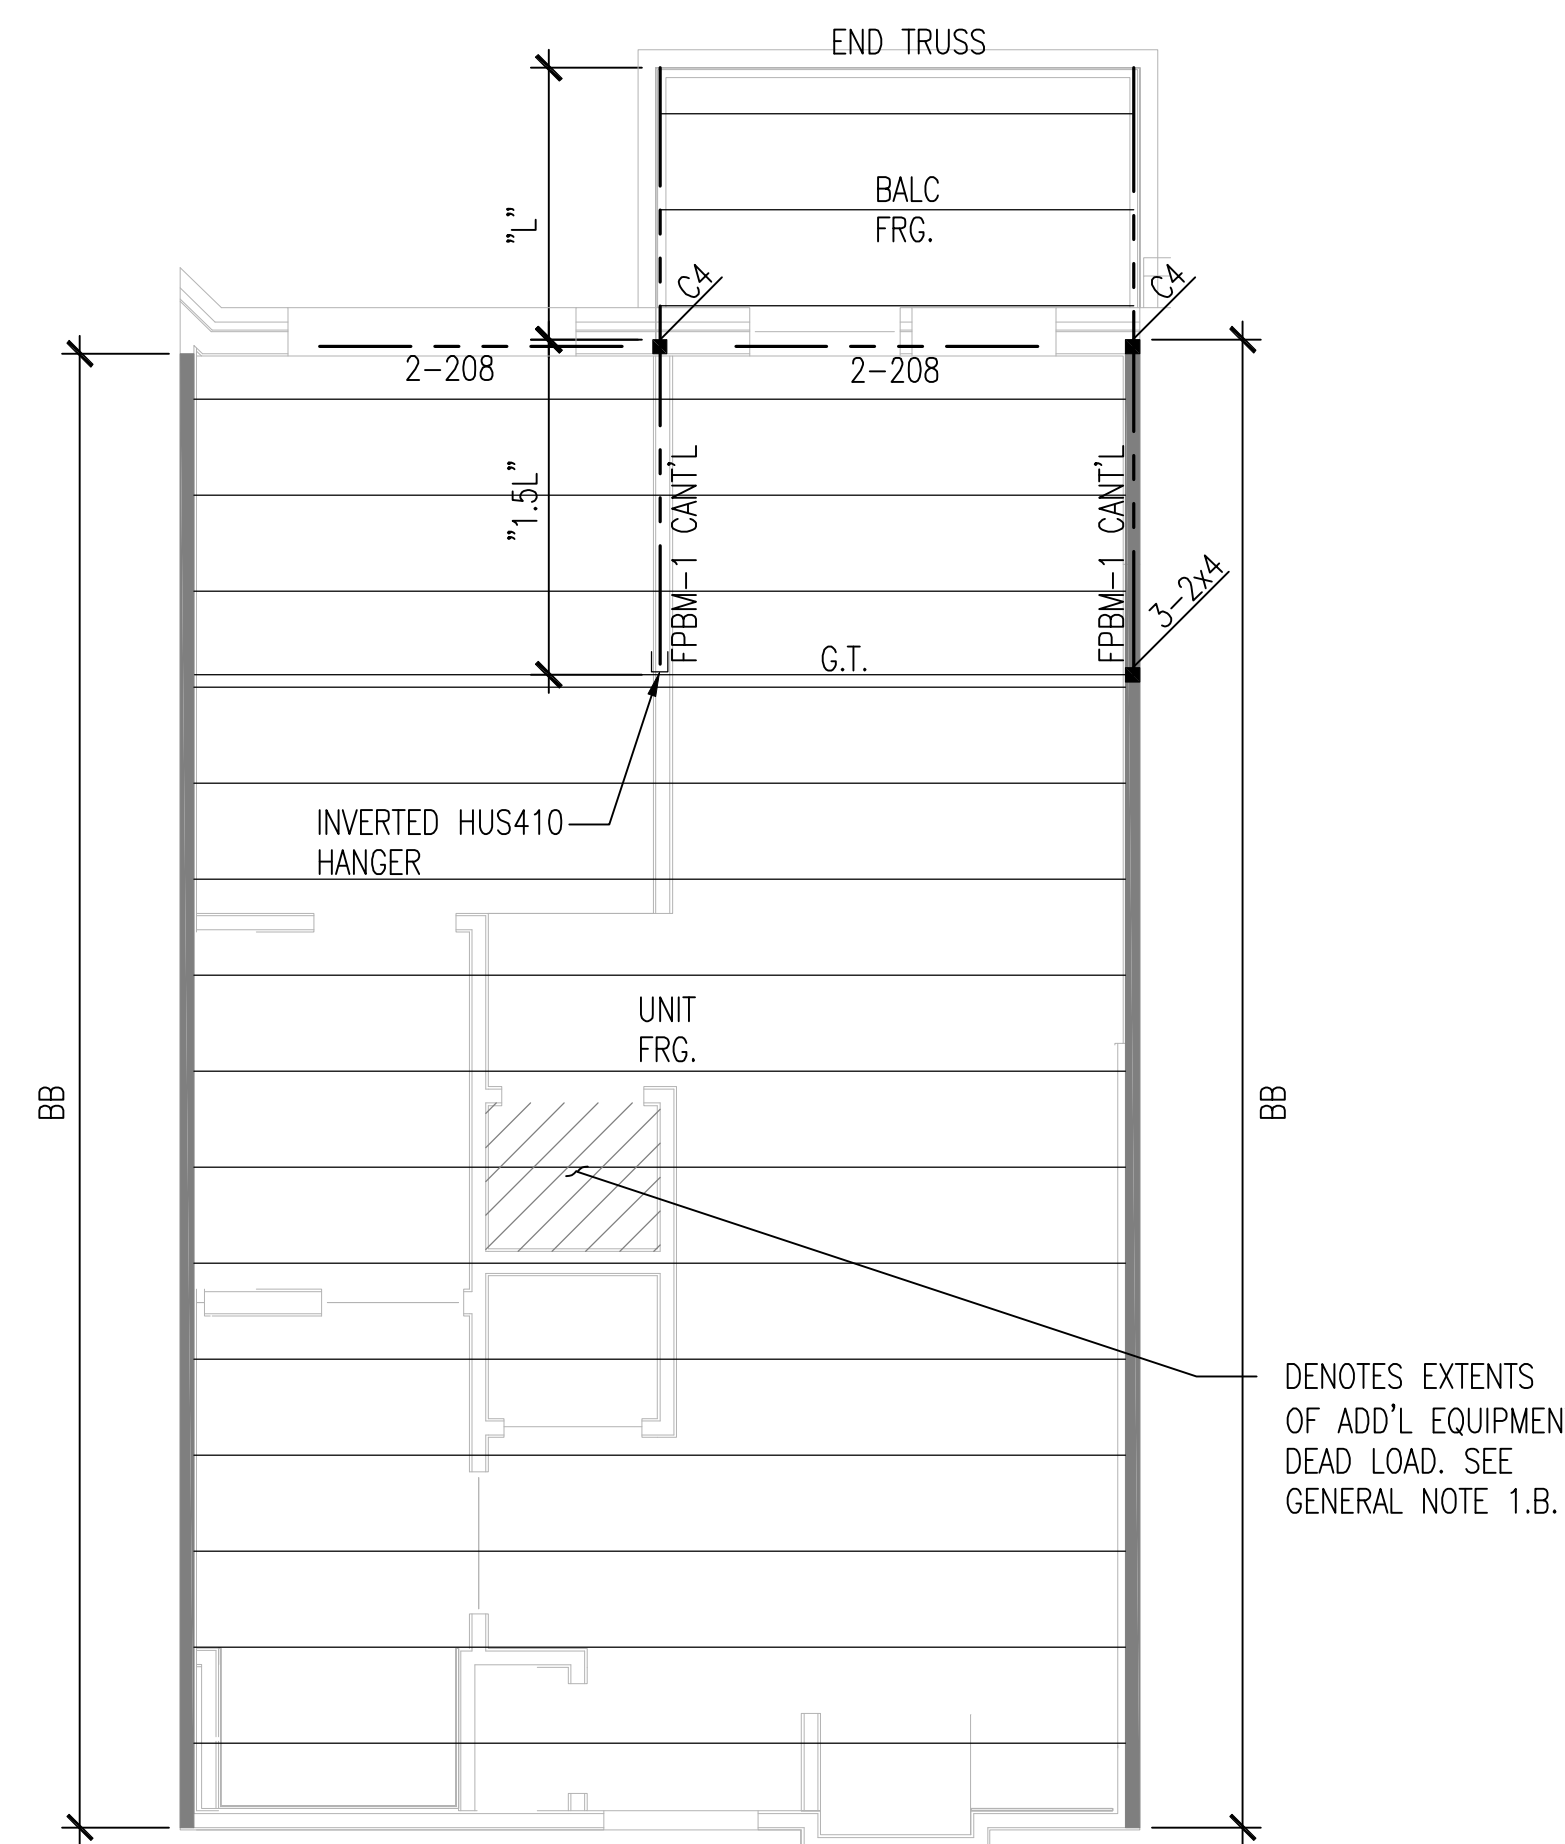

4 UNIT S1 FRAMING PLAN
S3-04 SCALE: 1/4" = 1'-0"

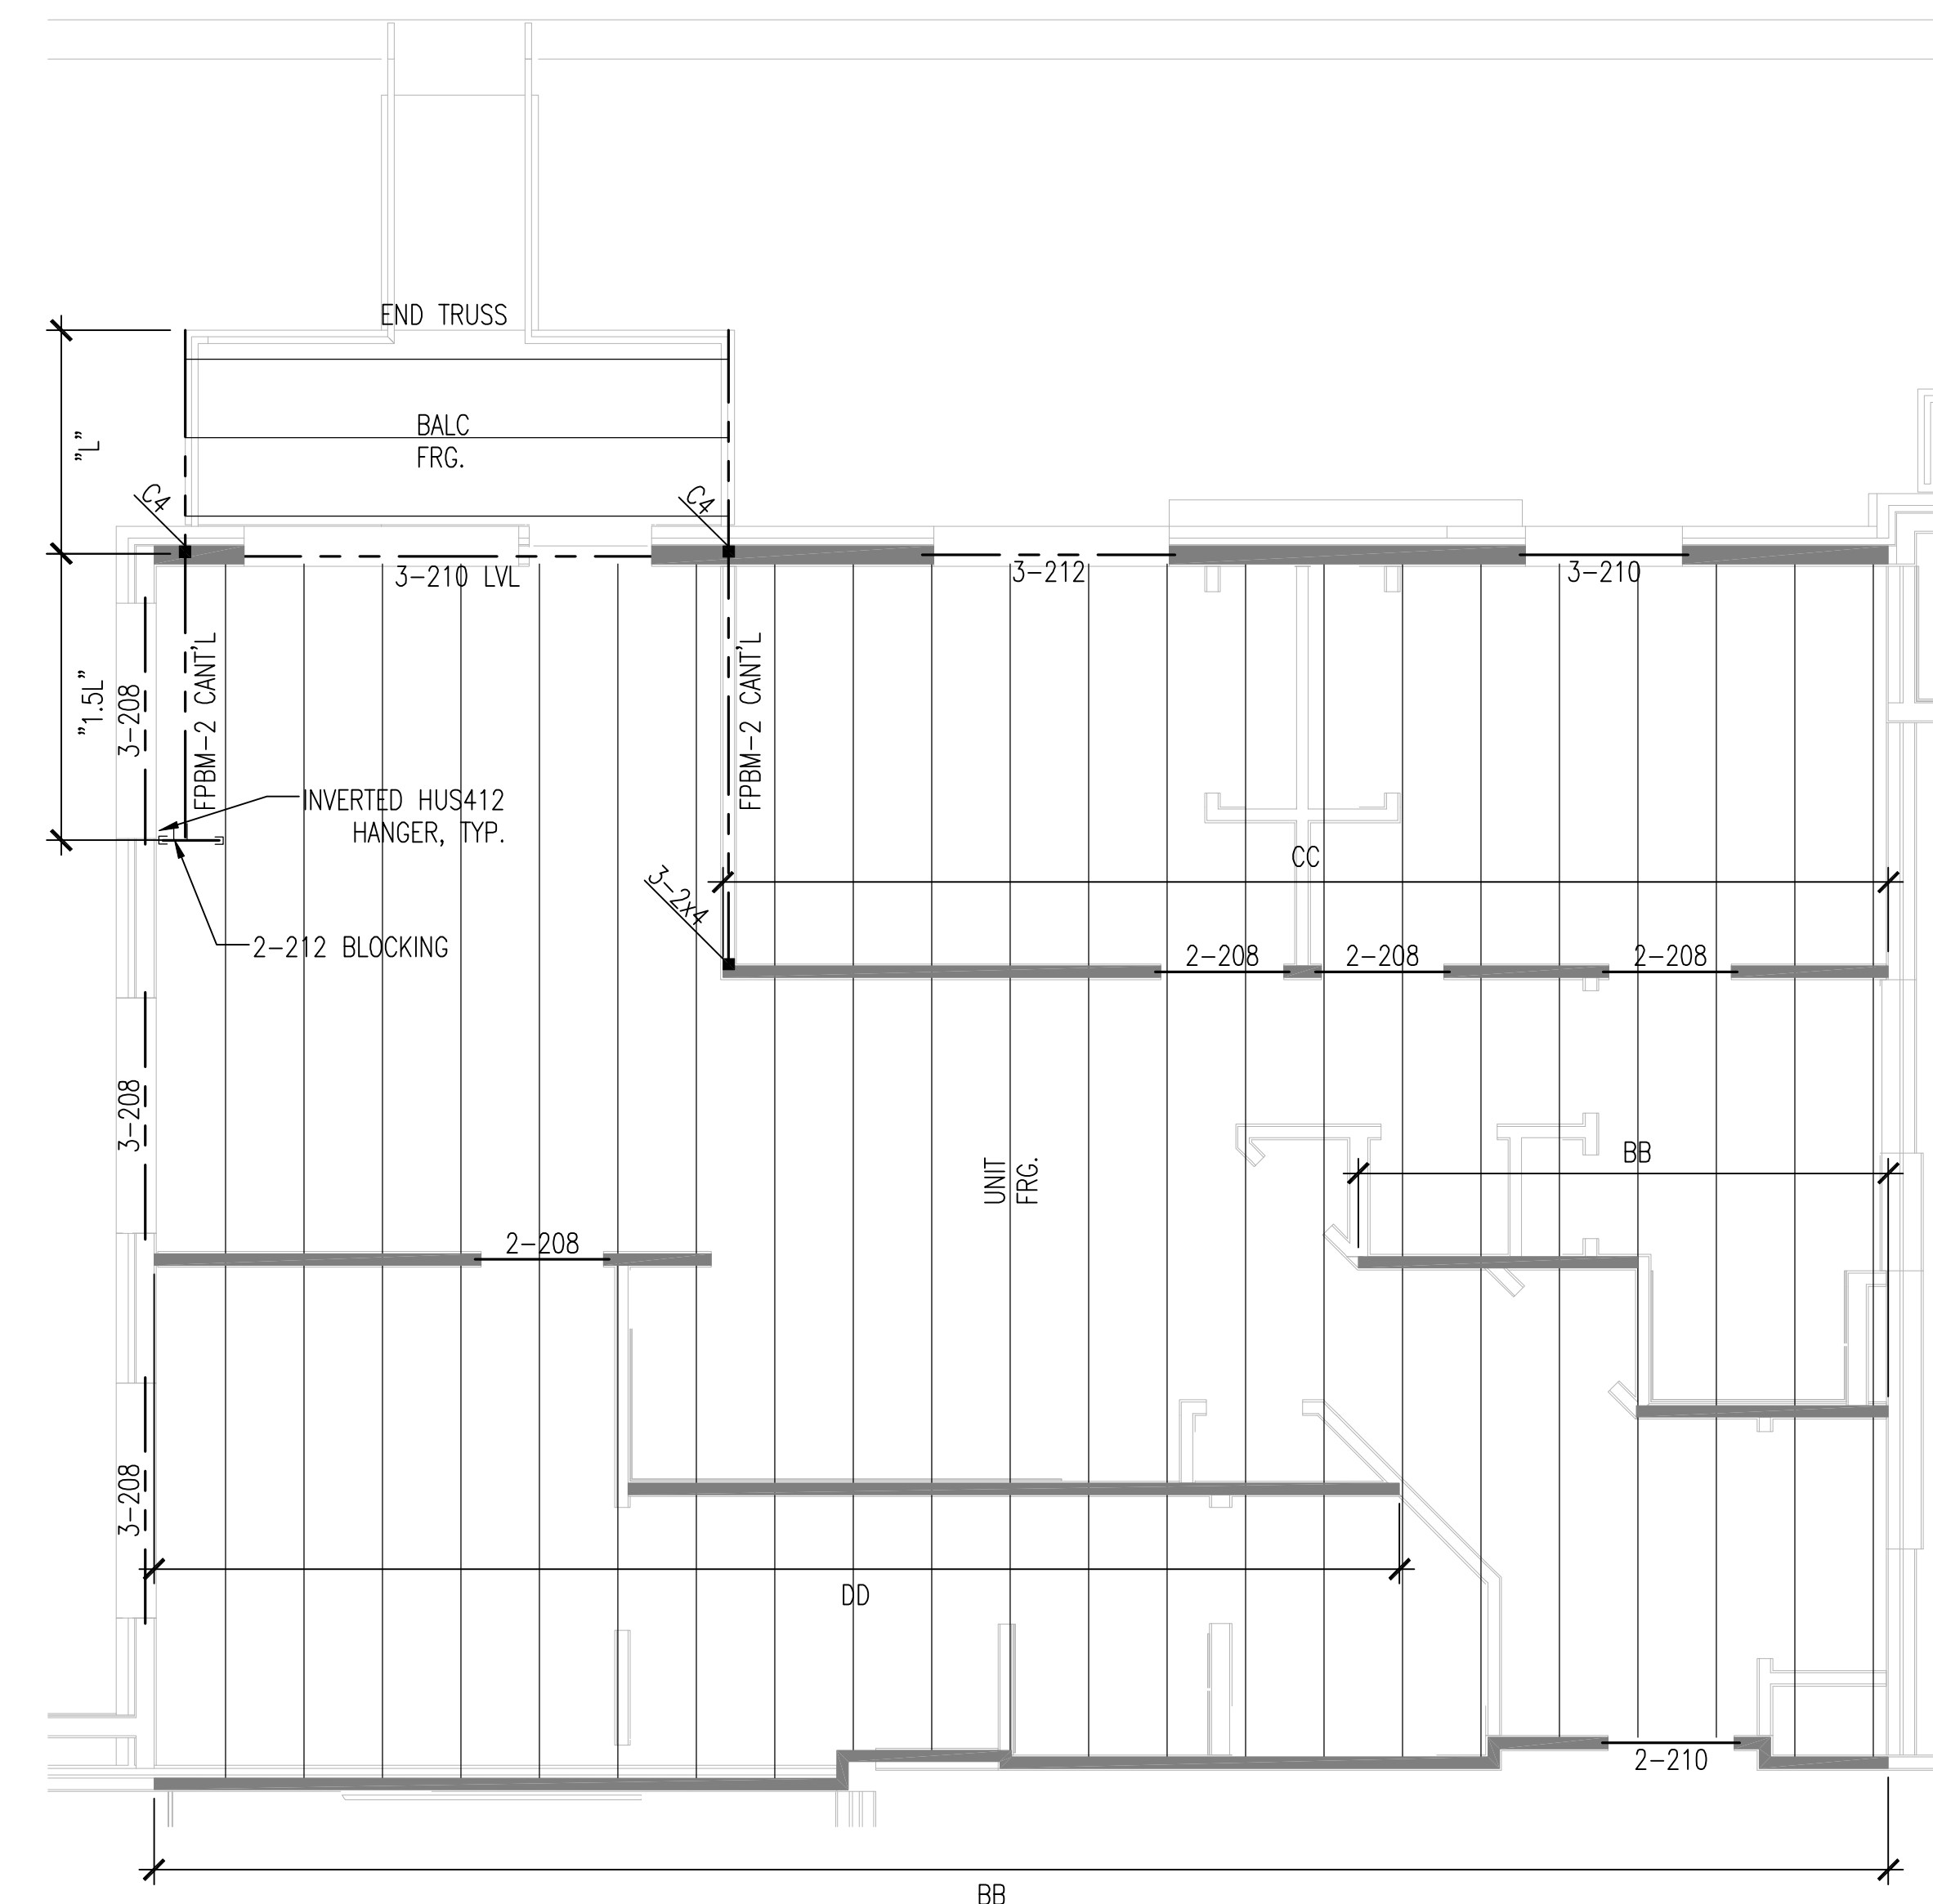

2 UNIT C1-HC FRAMING PLAN
S3-04 SCALE: 1/4" = 1'-0"

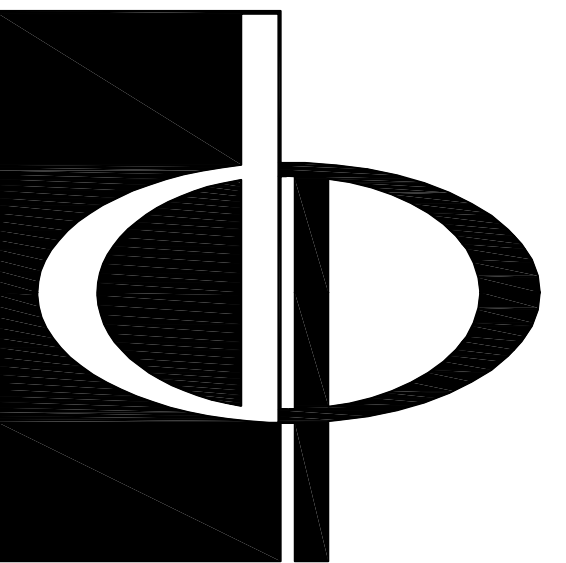

**THE PRESTON
PARTNERSHIP, LLC**
A MULTI-DISCIPLINARY DESIGN FIRM


SOUTH TERRACES
115 PERIMETER CENTER PLACE, SUITE 950
ATLANTA, GEORGIA 30346
TELEPHONE: 770.396.7248
FAX: 770.396.2845
WWW.THEPRESTONPARTNERSHIP.COM

CONSULTANT

m²
STRUCTURAL

887 West Marietta St. NW
Suite T103
Atlanta, GA 30318
www.m2structural.com
404-829-2612

SEAL

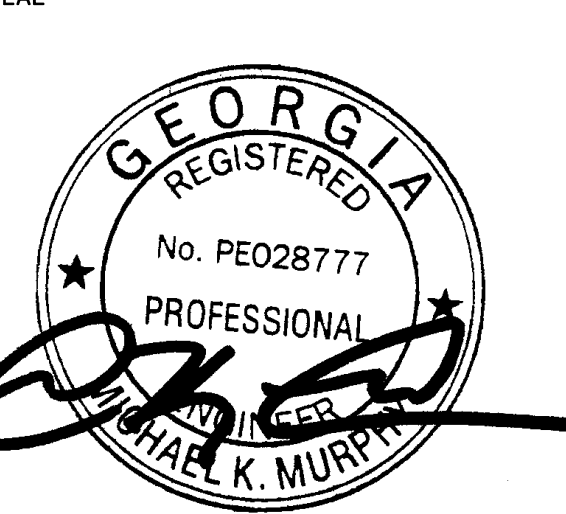

PROJECT

**REVEL AT THE
BALLPARK**

2885 CRESCENT PKWY
SMYRNA, GA 30080

FOR

ATLANTIC
REALTY
PARTNERS

DATE

DATE

