

**THE PRESTON
PARTNERSHIP, LLC**
A MULTI-DISCIPLINARY DESIGN FIRM

SOUTH TERRACES
115 PERIMETER CENTER PLACE, SUITE 950
ATLANTA, GEORGIA 30346
TELEPHONE: 770 396 7248
FAX: 770 396 2945

WWW.THEPRESTONPARTNERSHIP.COM
CONSULTANT

SEAL

PROJECT

**CIRCLE 75
PHASE II**

CIRCLE 75
COBB COUNTY, GA 30339

FOR

**ATLANTIC REALTY
PARTNERS**

3438 PEACHTREE ROAD
SUITE 1425
ATLANTA, GA 30326

ISSUES & REVISIONS
SD PROGRESS SET 09/28/15
GMP 04/03/2017

DATE 9/28/2015

JOB NUMBER 1493101

DRAWN BY NP


CHECKED BY PA

SHEET TITLE FRAMING DETAILS


SHEET NUMBER

COMMENTS


30X42 © 2014 © 2015 The Preston Partnership, LLC

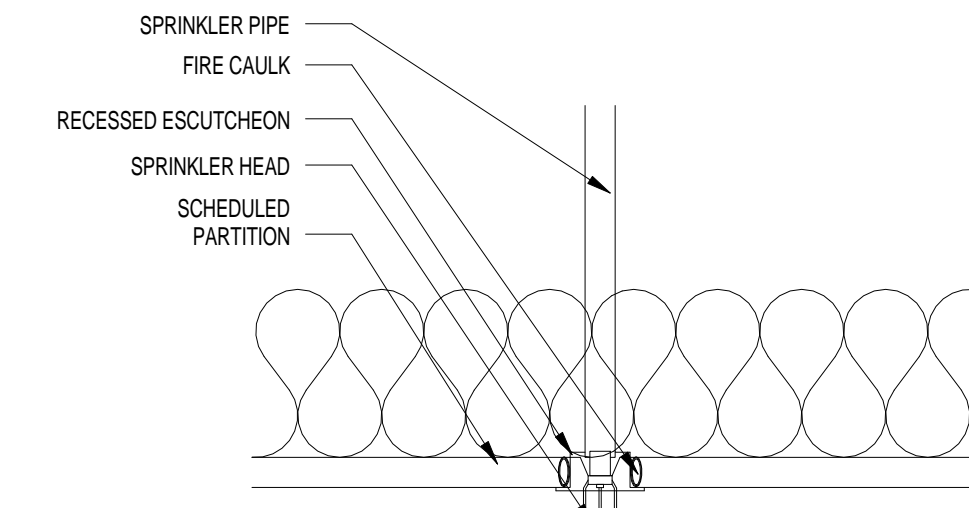


8
**SPRINKLER PIPE PENETRATION
DETAIL**
SCALE: 3" = 1'-0"

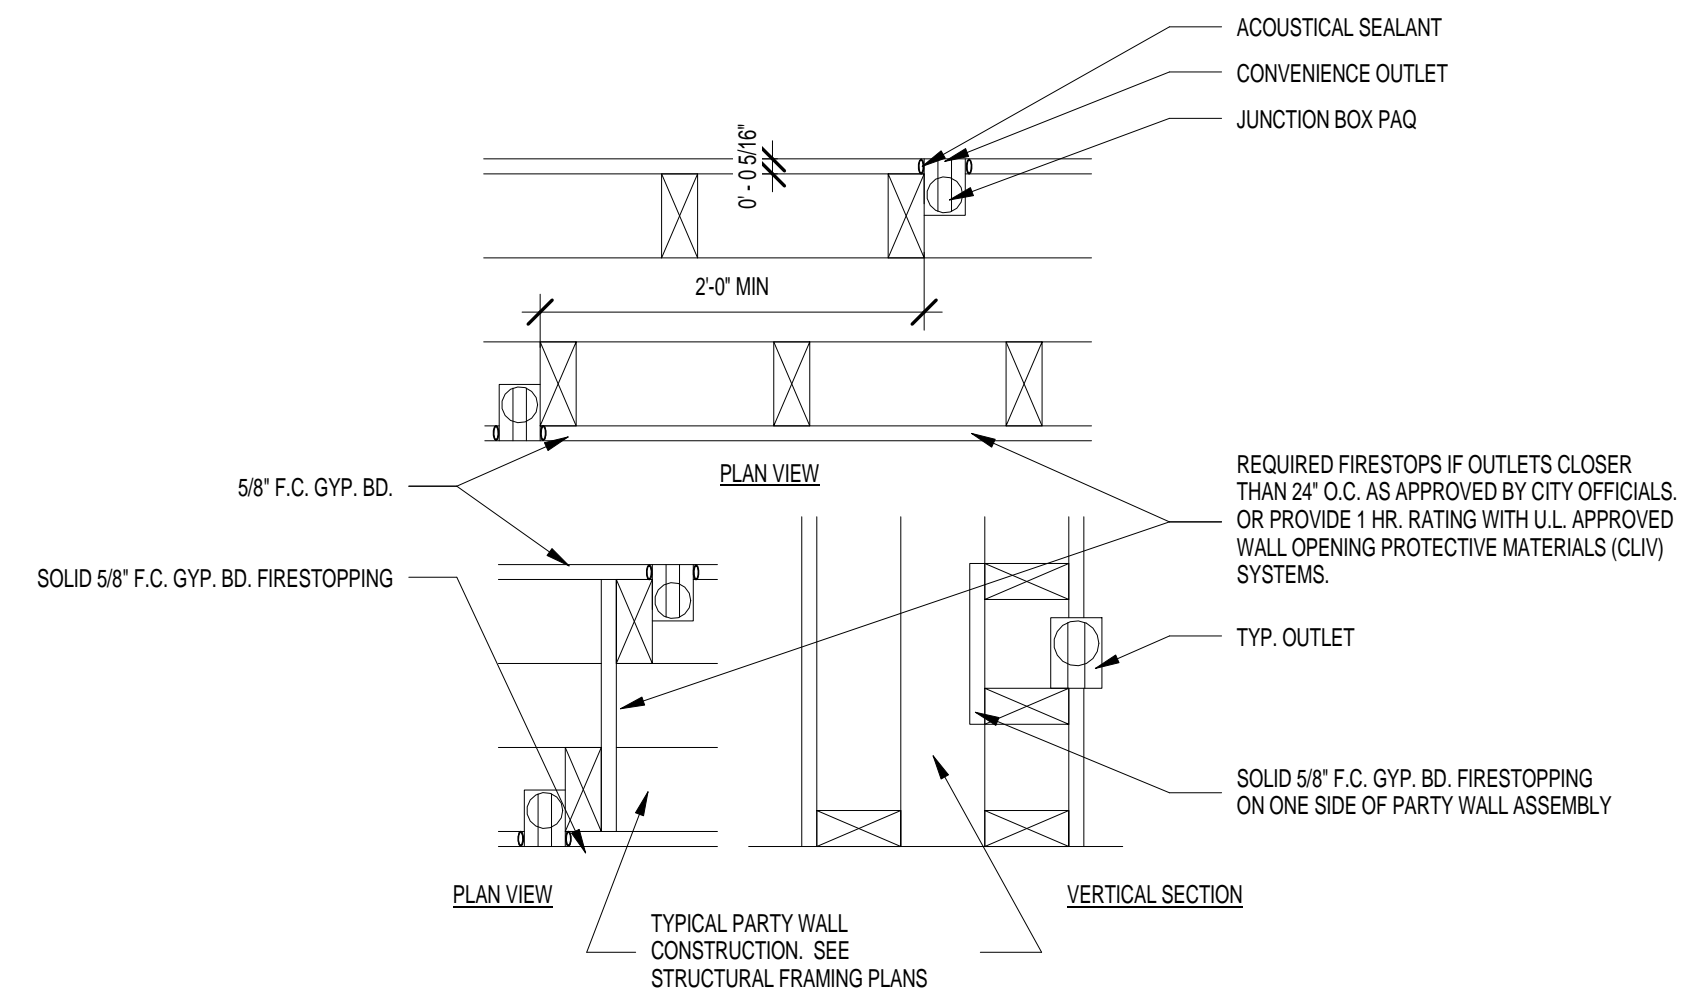


4
**ELEC. OUTLET LOCATIONS @
RATED WALLS**
SCALE: 3" = 1'-0"

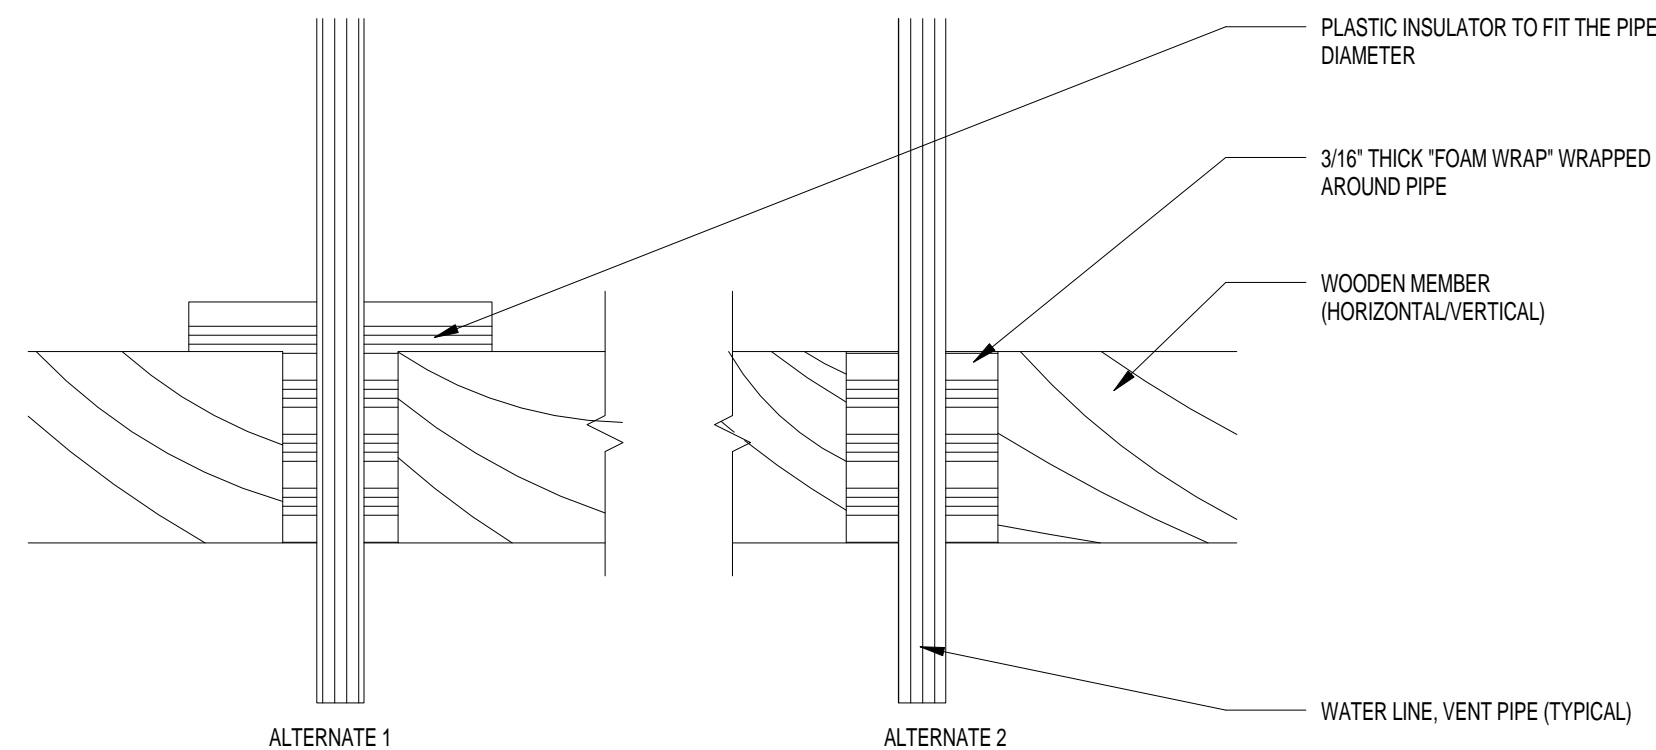


11
PLUMBING ISOLATION DETAIL
SCALE: 3" = 1'-0"

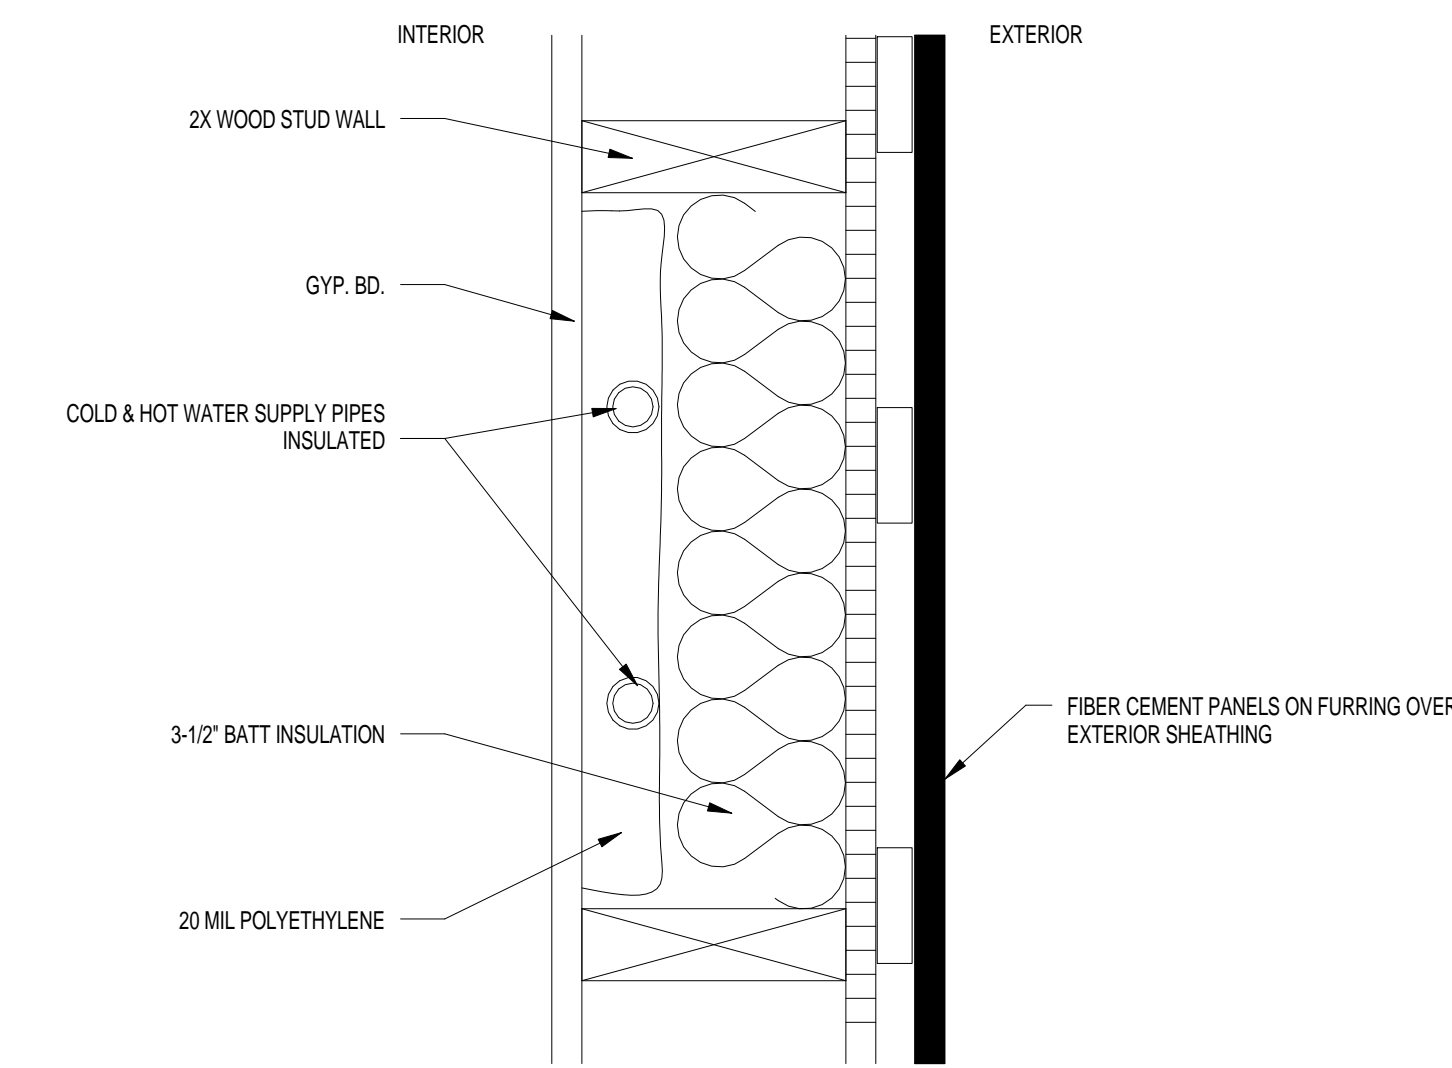


7
PLUMBING @ EXTERIOR WALL
SCALE: 3" = 1'-0"

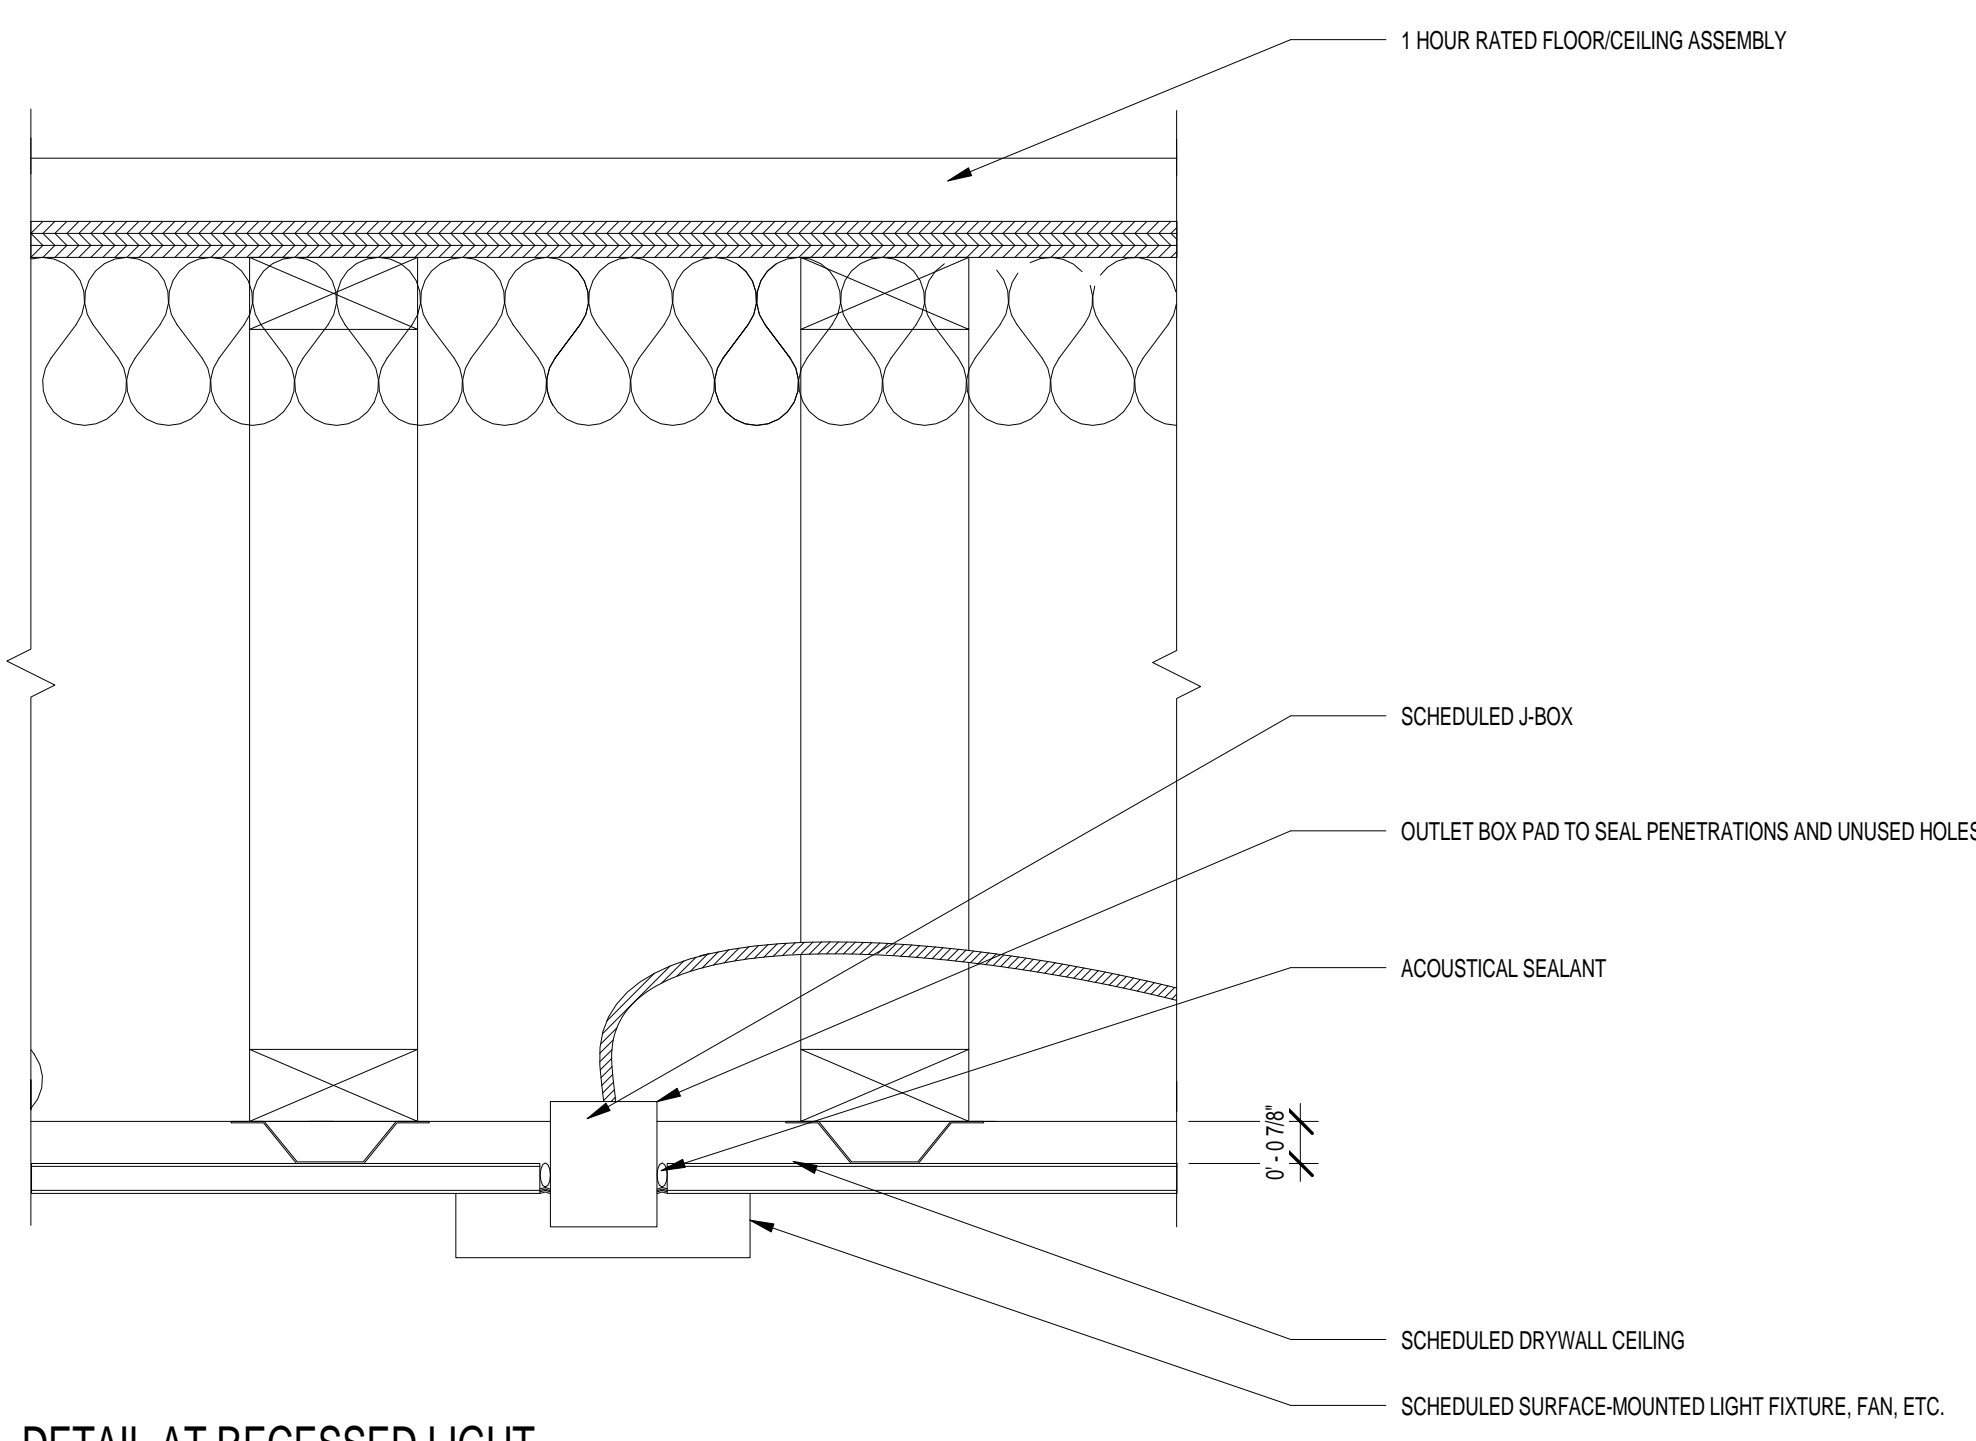


3
**DETAIL AT RECESSED LIGHT
FIXTURE**
SCALE: 3" = 1'-0"

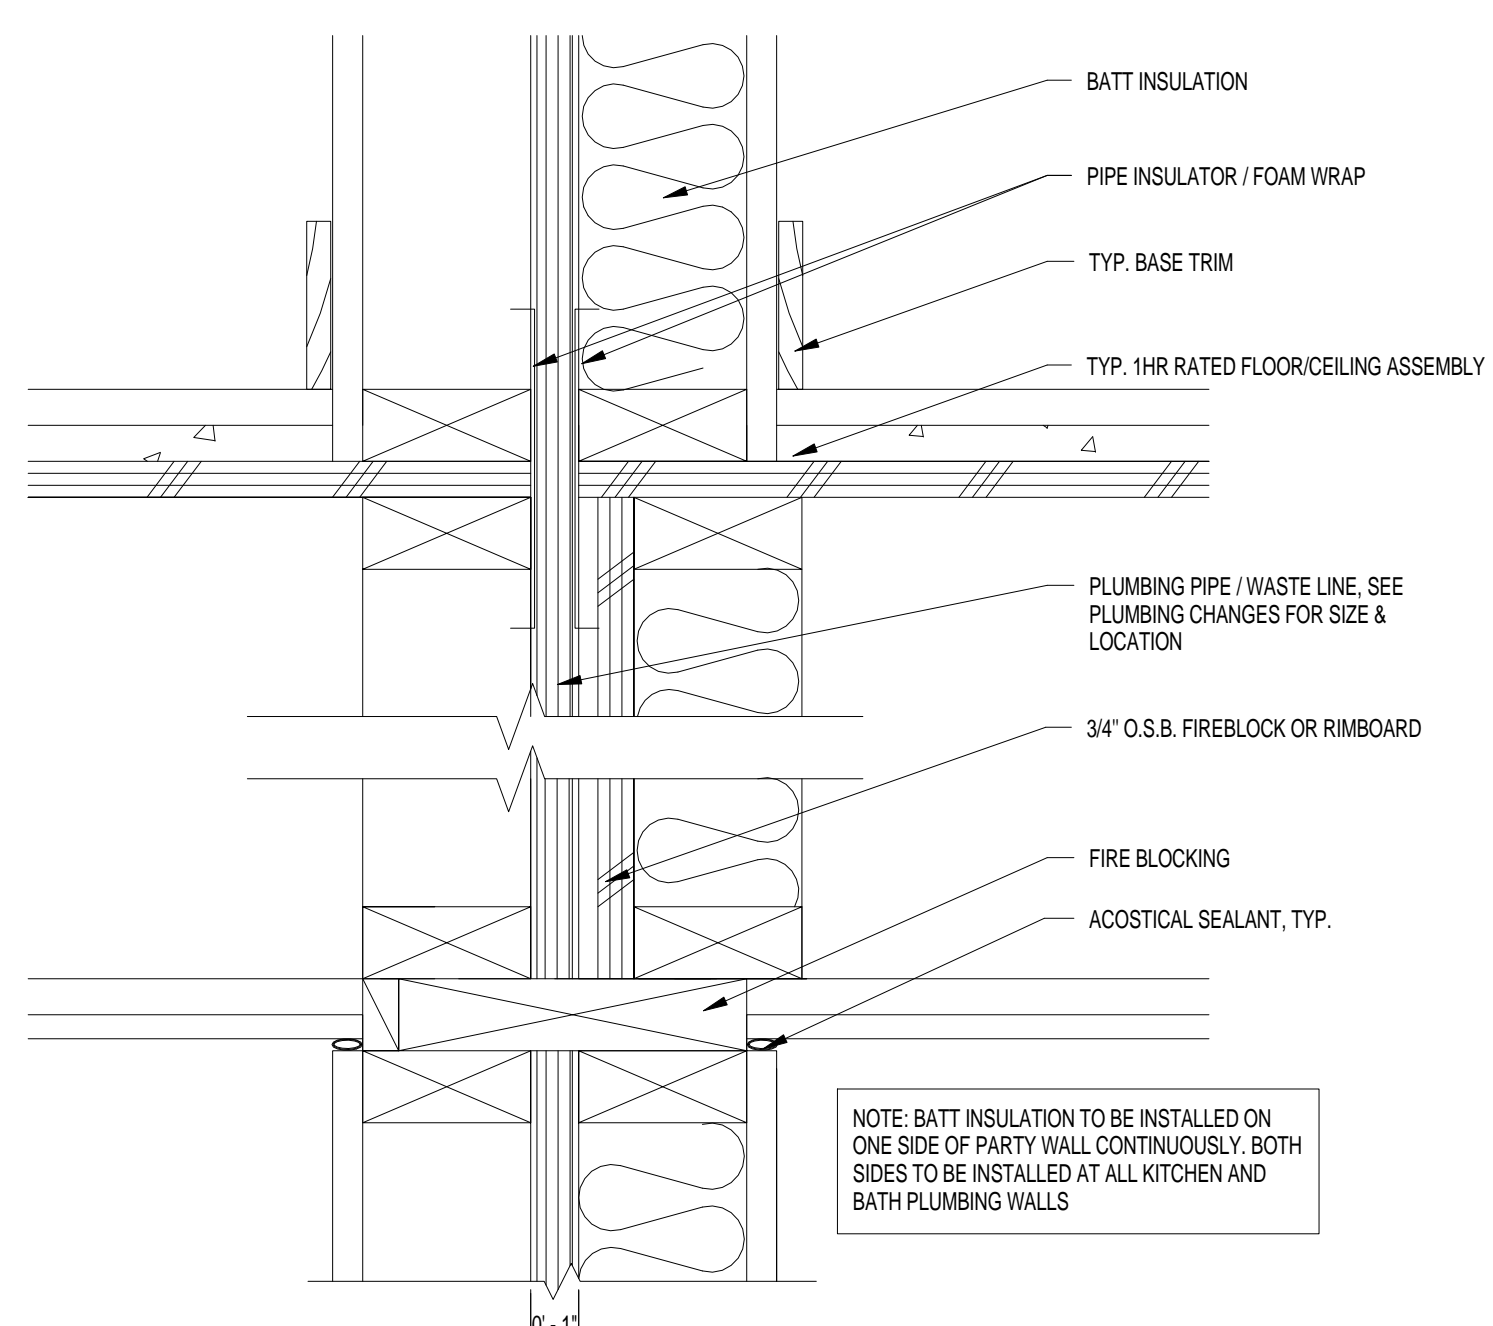


10
**SECTION OF PLUMBING INSOLATION
AT TENANT SEPARATION WALL**
SCALE: 3" = 1'-0"

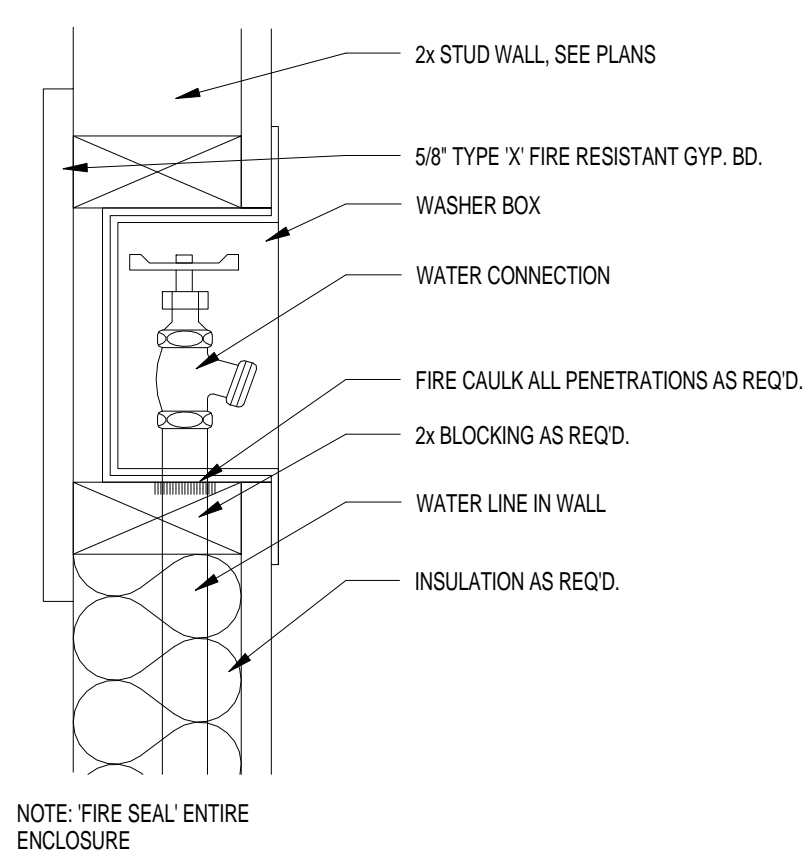


6
WASHER BOX ENCLOSURE DETAIL
SCALE: 3" = 1'-0"

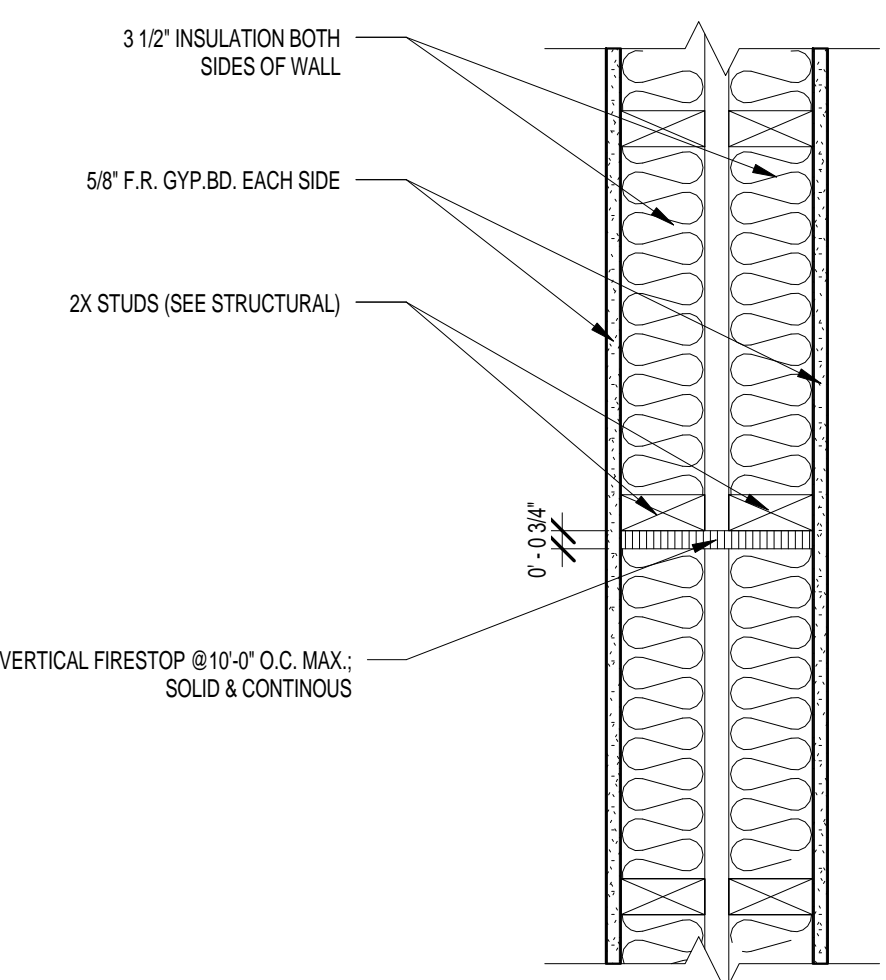


2
**FRAMING PLAN VERTICAL FIRE
STOP 1" TENANT SEPARATION**
SCALE: 1 1/2" = 1'-0"

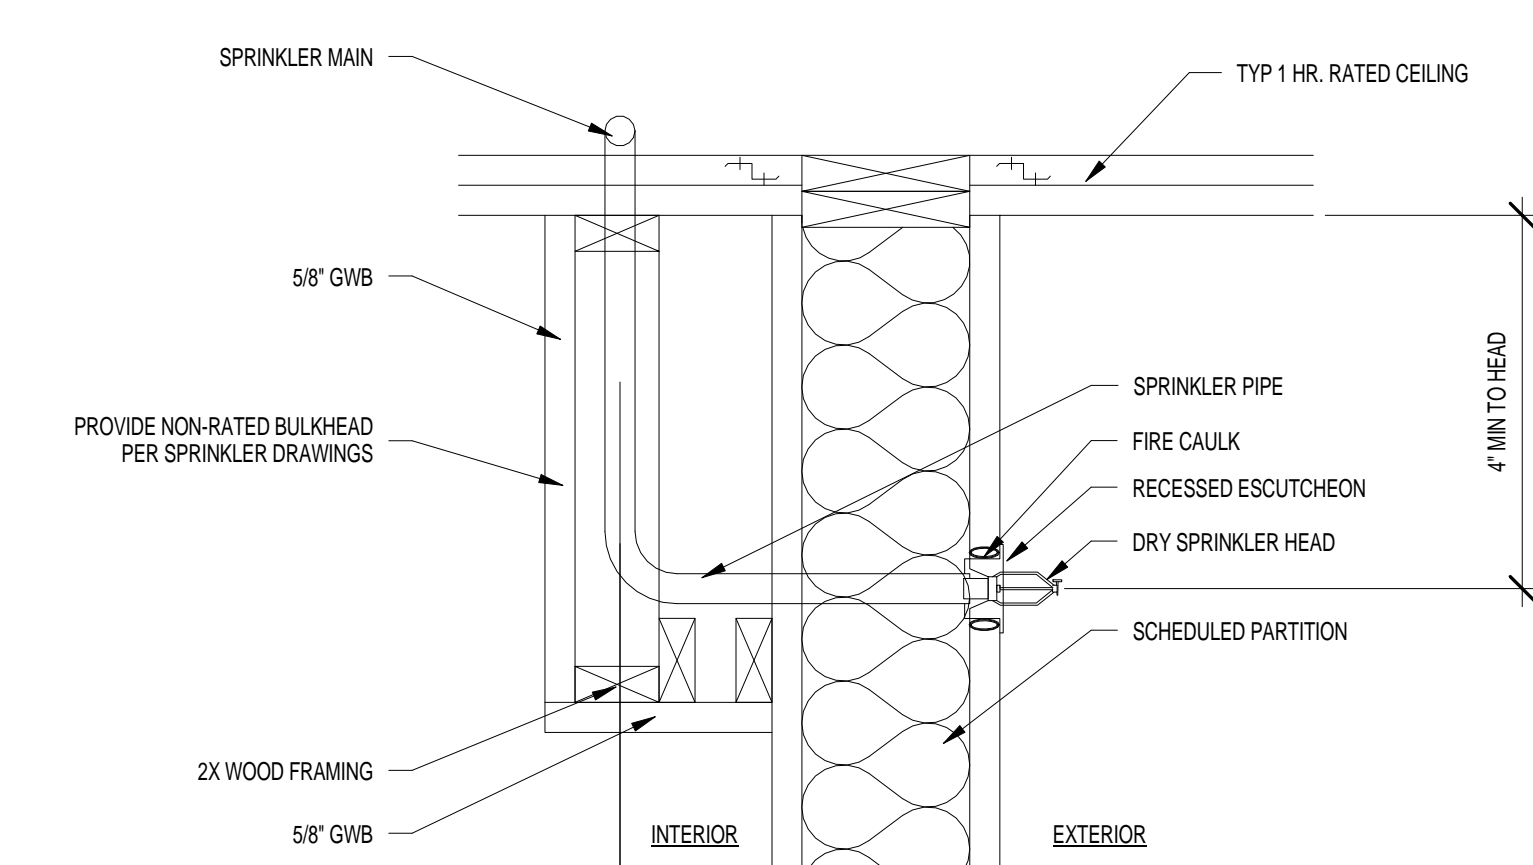

9
**SECTION OF DRY SPRINKLER PIPE
HEAD PENETRATION IN RATED
WALL**
SCALE: 3" = 1'-0"

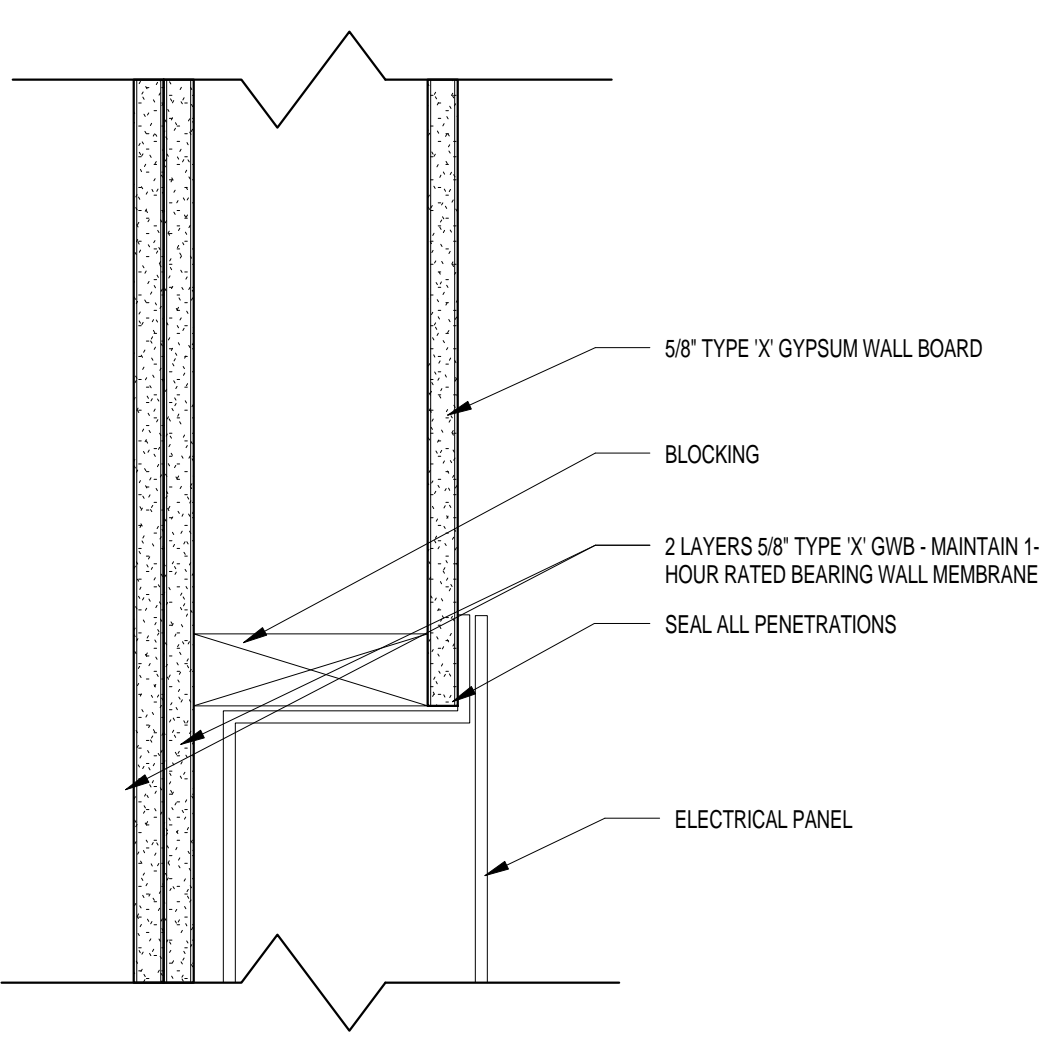

5
ELEC. PN. @ RATED PARTITION
SCALE: 3" = 1'-0"

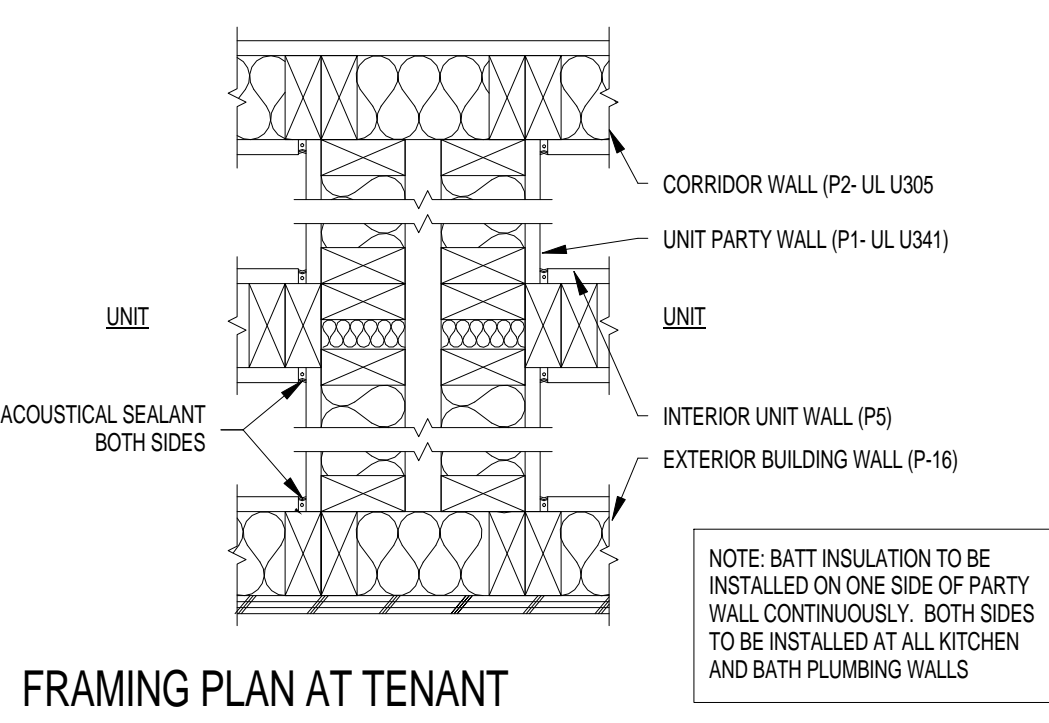

1
**FRAMING PLAN AT TENANT
SEPARATION WALL**
SCALE: 1 1/2" = 1'-0"