


UNIT A3 - FLOOR PLAN

SCALE: 1/4" = 1'-0"

SCALE: 1/4" = 1'-0"

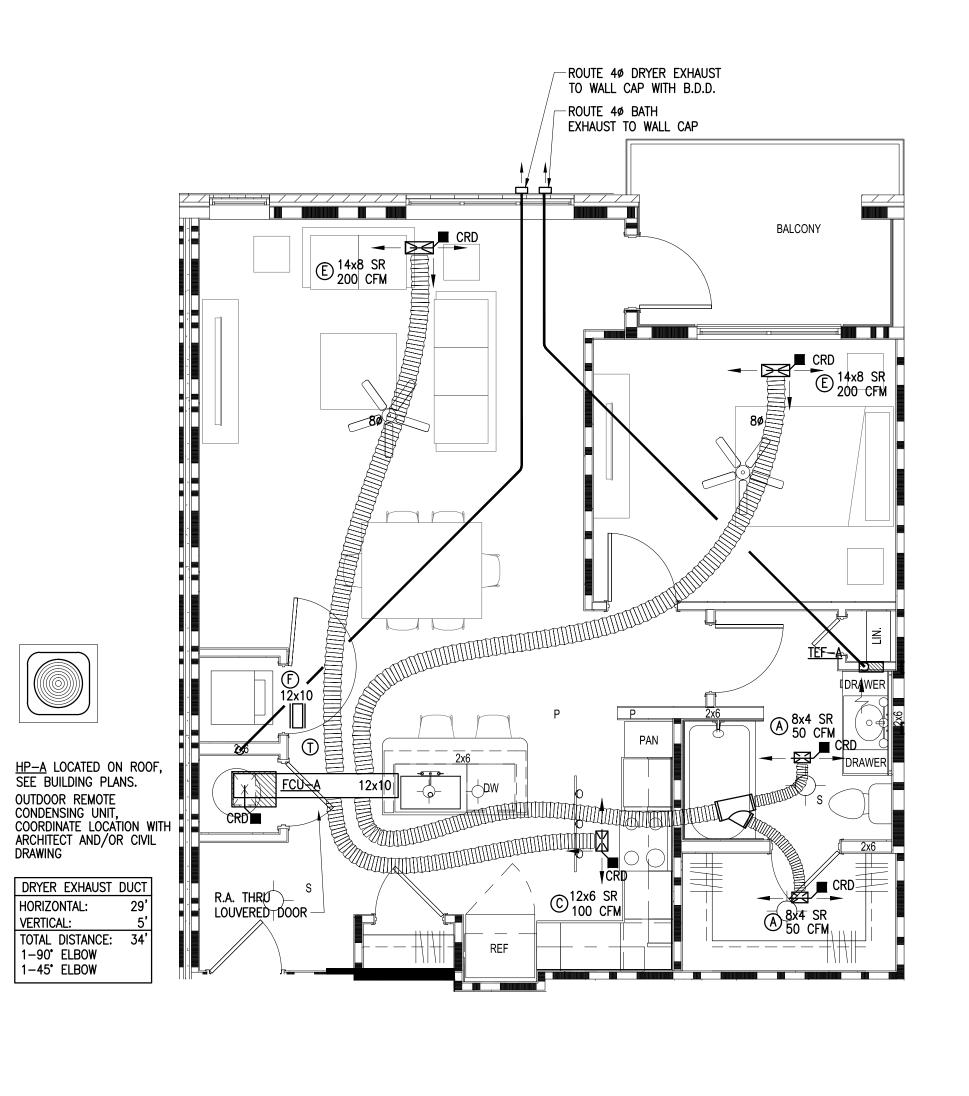



5 UNIT A4 - FLOOR PLAN


SCALE: 1/4" = 1'-0"

UNIT A2 - FLOOR PLAN

SCALE: 1/4" = 1'-0"

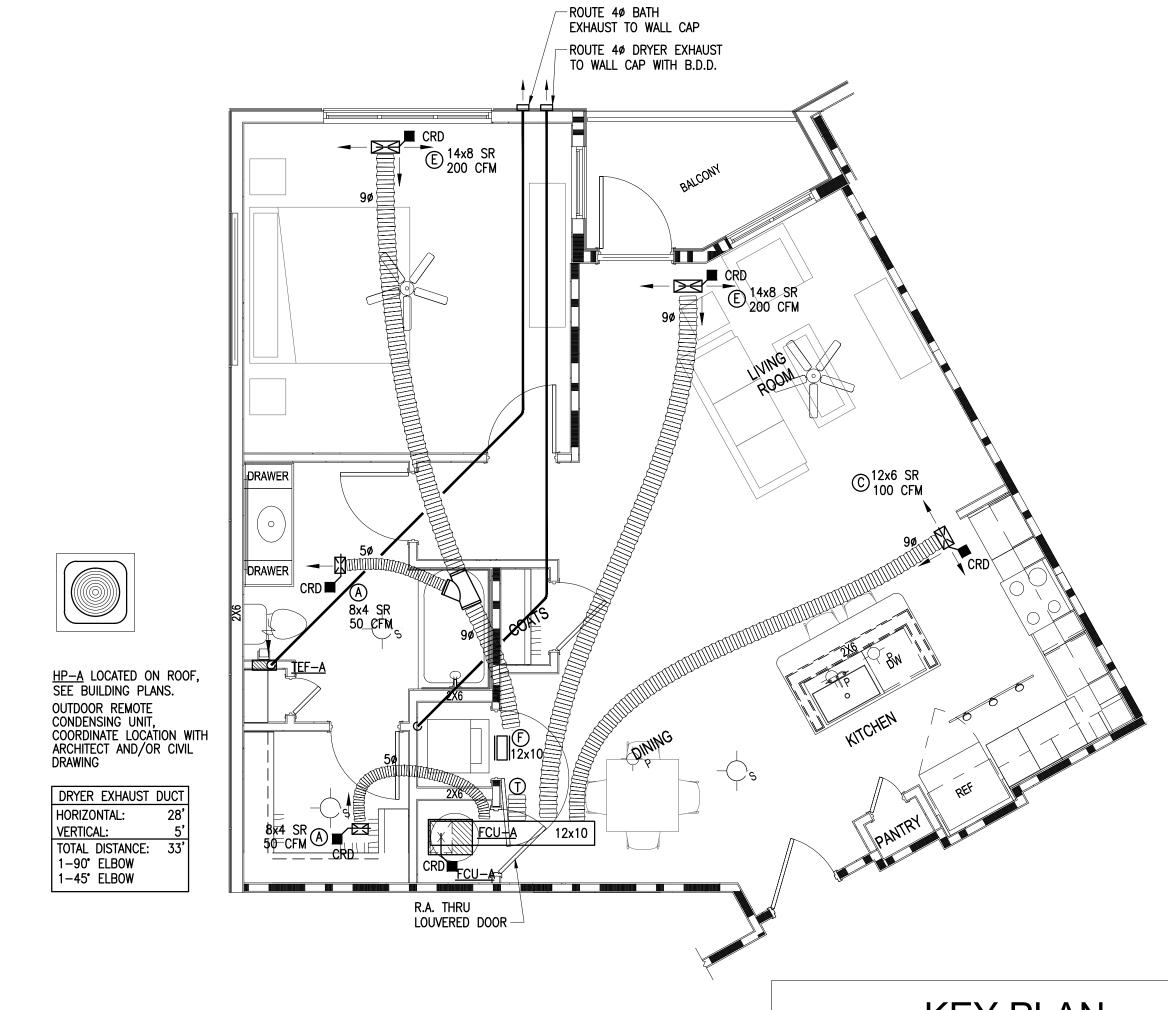

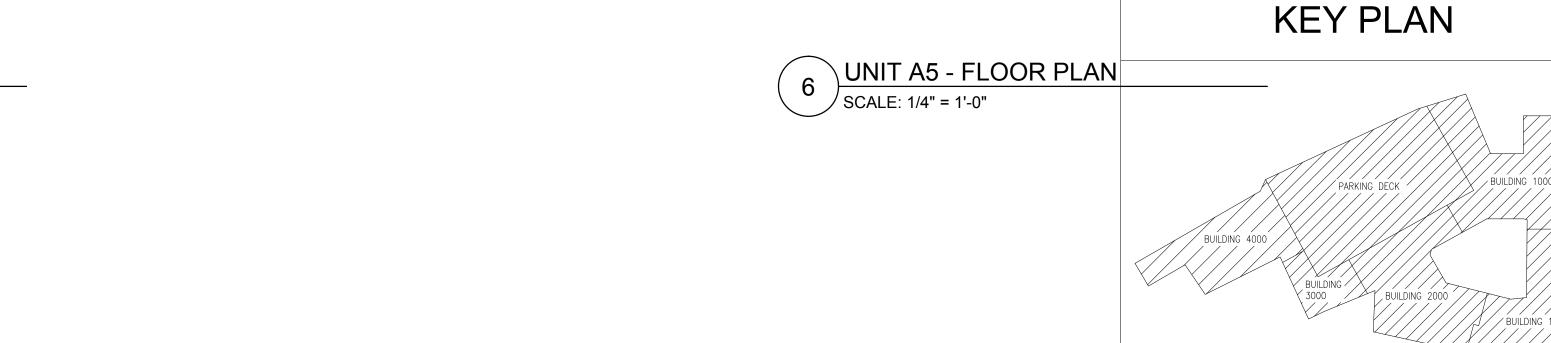


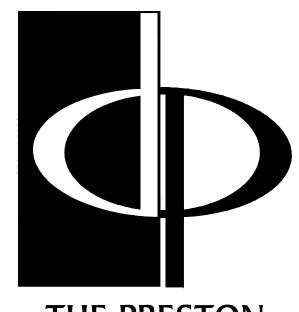

THE PRESTON PARTNERSHIP, LLC A MULTI-DISCIPLINARY DESIGN FIRM

SOUTH TERRACES 115 PERIMETER CENTER PLACE, SUITE 950 ATLANTA, GEORGIA 30346 TELEPHONE: 770 396 7248 FAX: 770 396 2945

WWW.THEPRESTONPARTNERSHIP.COM

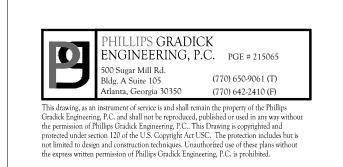

REVEL AT THE BALLPARK PHASE II 2885 CRESCENT PKWY

SMYRNA, GA 30080



ATLANTIC REALTY **PARTNERS** 

3438 PEACHTREE ROAD **SUITE 1425** ATLANTA, GA 30326

SSUES & #\ REVISIONS	DA1
CONCEPTUAL DESIGN	8/21/15
SD PROGRESS SET	09/28/15
GMP PRICING SET	10/14/15
FOUNDATION PACKAGE	12/07/15
GMP PACKAGE	04/03/17
PERMIT SET	05/22/17

05/22/2017 1493101

ENLARGED UNIT PLANS -

M3-01

30X42 © 2017 The Preston Partnership, LLC