


**THE PRESTON PARTNERSHIP, LLC**  
A MULTI-DISCIPLINARY DESIGN FIRM

SOUTH TERRACES  
115 PERIMETER CENTER PLACE, SUITE 950  
ATLANTA, GEORGIA 30346  
TELEPHONE: 770 396 7248  
FAX: 770 396 2945

WWW.THEPRESTONPARTNERSHIP.COM  
CONSULTANT

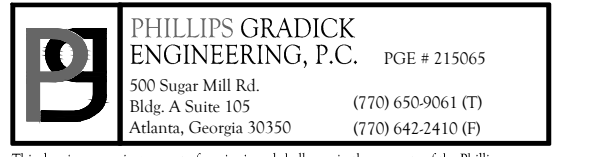

PHILLIPS GRADICK  
ENGINEERING, P.C.  
5875 Peachtree Dunwoody Rd., Suite 100  
Atlanta, Georgia 30340  
PHONE: (770) 450-9000  
FAX: (770) 450-2400

PHILLIPS GRADICK ENGINEERING, P.C. and its affiliates are not responsible for the design of the building. The drawings are prepared and issued under license of the State of Georgia. The drawings are not to be used for any other project without the express written permission of Phillips Gradick Engineering, P.C. The drawings are not to be used for any other project without the express written permission of Phillips Gradick Engineering, P.C. is prohibited.

SEAL



5/22/2017

PROJECT

**REVEL AT THE BALLPARK PHASE II**  
2885 CRESCENT PKWY  
SMYRNA, GA 30080

FOR



**ATLANTIC REALTY PARTNERS**

3438 PEACHTREE ROAD  
SUITE 1425  
ATLANTA, GA 30326

ISSUES & REVISIONS

NO.	DESCRIPTION	DATE
1	CONCEPTUAL DESIGN	8/21/15
2	50% PROGRESS SET	09/28/15
3	CMR PRICING SET	10/14/15
4	FOUNDATION PACKAGE	12/07/15
5	CMR PACKAGE	04/03/17
6	PERMIT SET	05/22/17

DATE 05/22/2017

JOB NUMBER 1493101

DRAWN BY LD

CHECKED BY CMG


SHEET TITLE ENLARGED UNIT PLANS - HVAC

SHEET NUMBER

**M3-03**

COMMENTS


30342 © 2017 The Preston Partnership, LLC

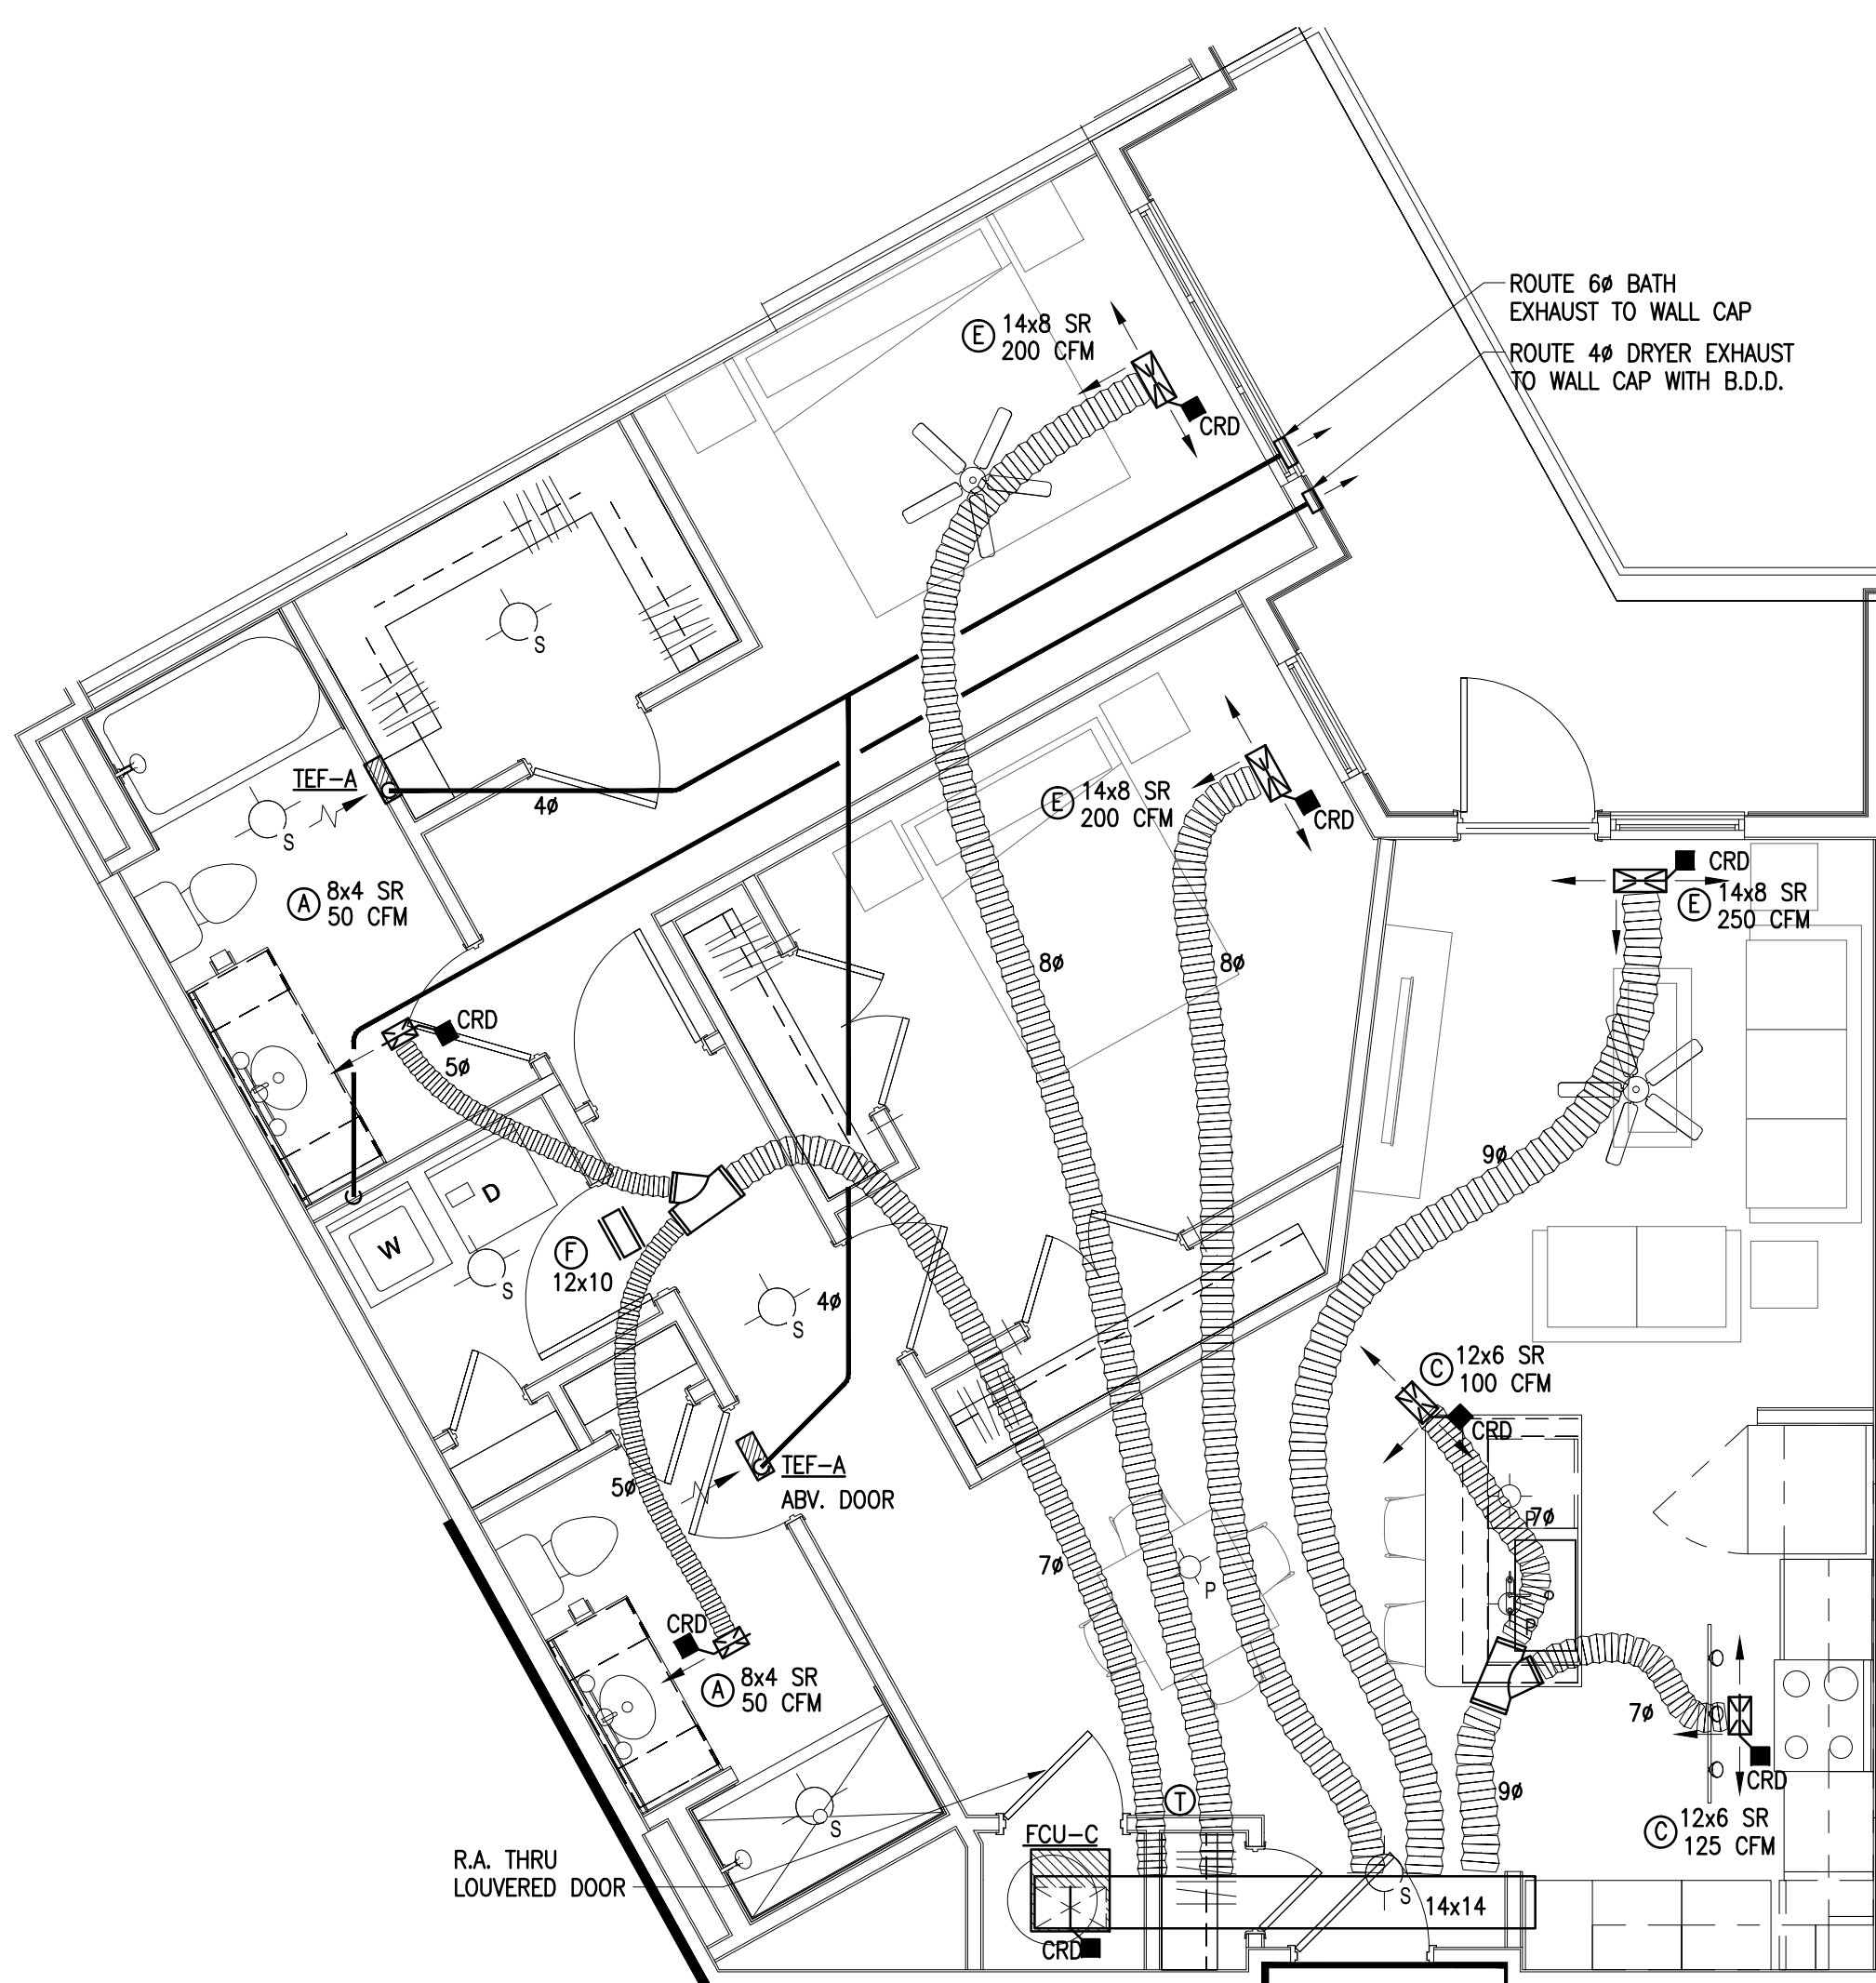

**1 UNIT B6 - FLOOR PLAN**  
SCALE: 1/4" = 1'-0"

HP-C LOCATED ON ROOF.  
SEE BUILDING PLANS.  
OUTDOOR REMOTE CONDENSING UNIT,  
COORDINATE LOCATION WITH  
ARCHITECT AND/OR CIVIL DRAWING


DRYER EXHAUST DUCT  
HORIZONTAL: 30'  
VERTICAL: 5'  
TOTAL DISTANCE: 35'  
1-90° ELBOW  
1-45° ELBOW

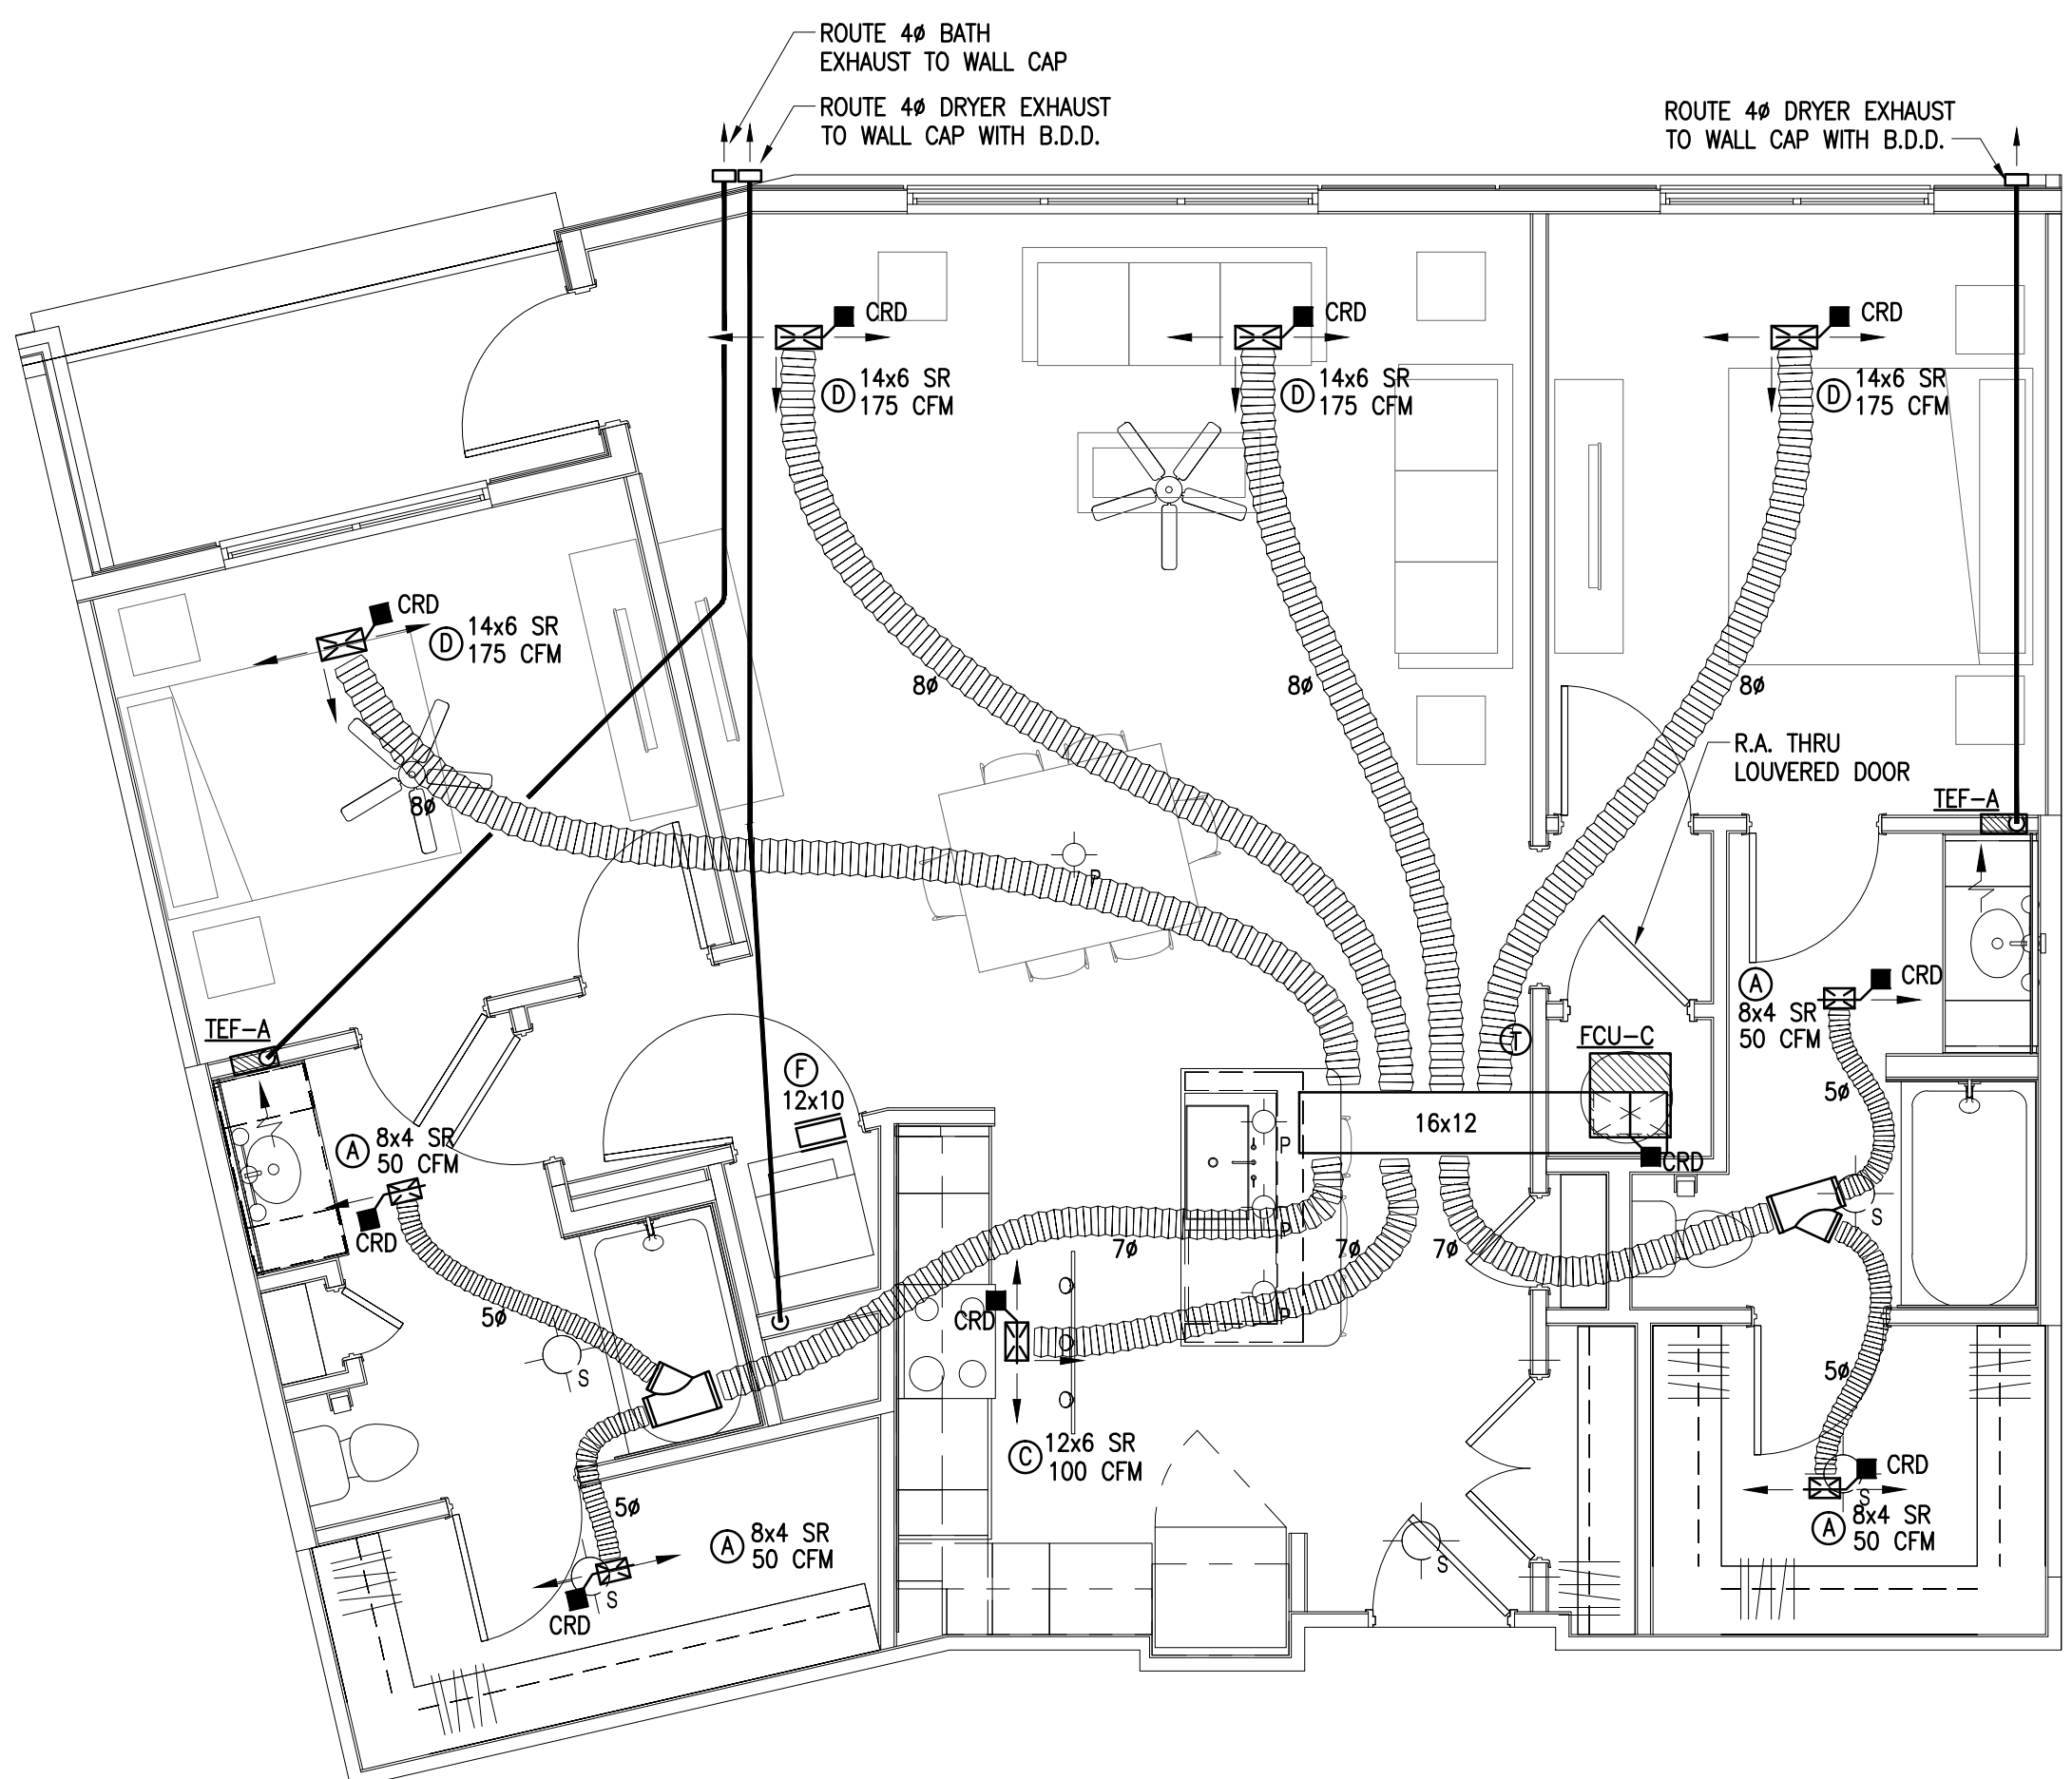

**2 UNIT B7 - FLOOR PLAN**  
SCALE: 1/4" = 1'-0"

HP-C LOCATED ON ROOF.  
SEE BUILDING PLANS.  
OUTDOOR REMOTE CONDENSING UNIT,  
COORDINATE LOCATION WITH  
ARCHITECT AND/OR CIVIL DRAWING


DRYER EXHAUST DUCT  
HORIZONTAL: 24'  
VERTICAL: 5'  
TOTAL DISTANCE: 29'  
1-90° ELBOW  
0-45° ELBOW

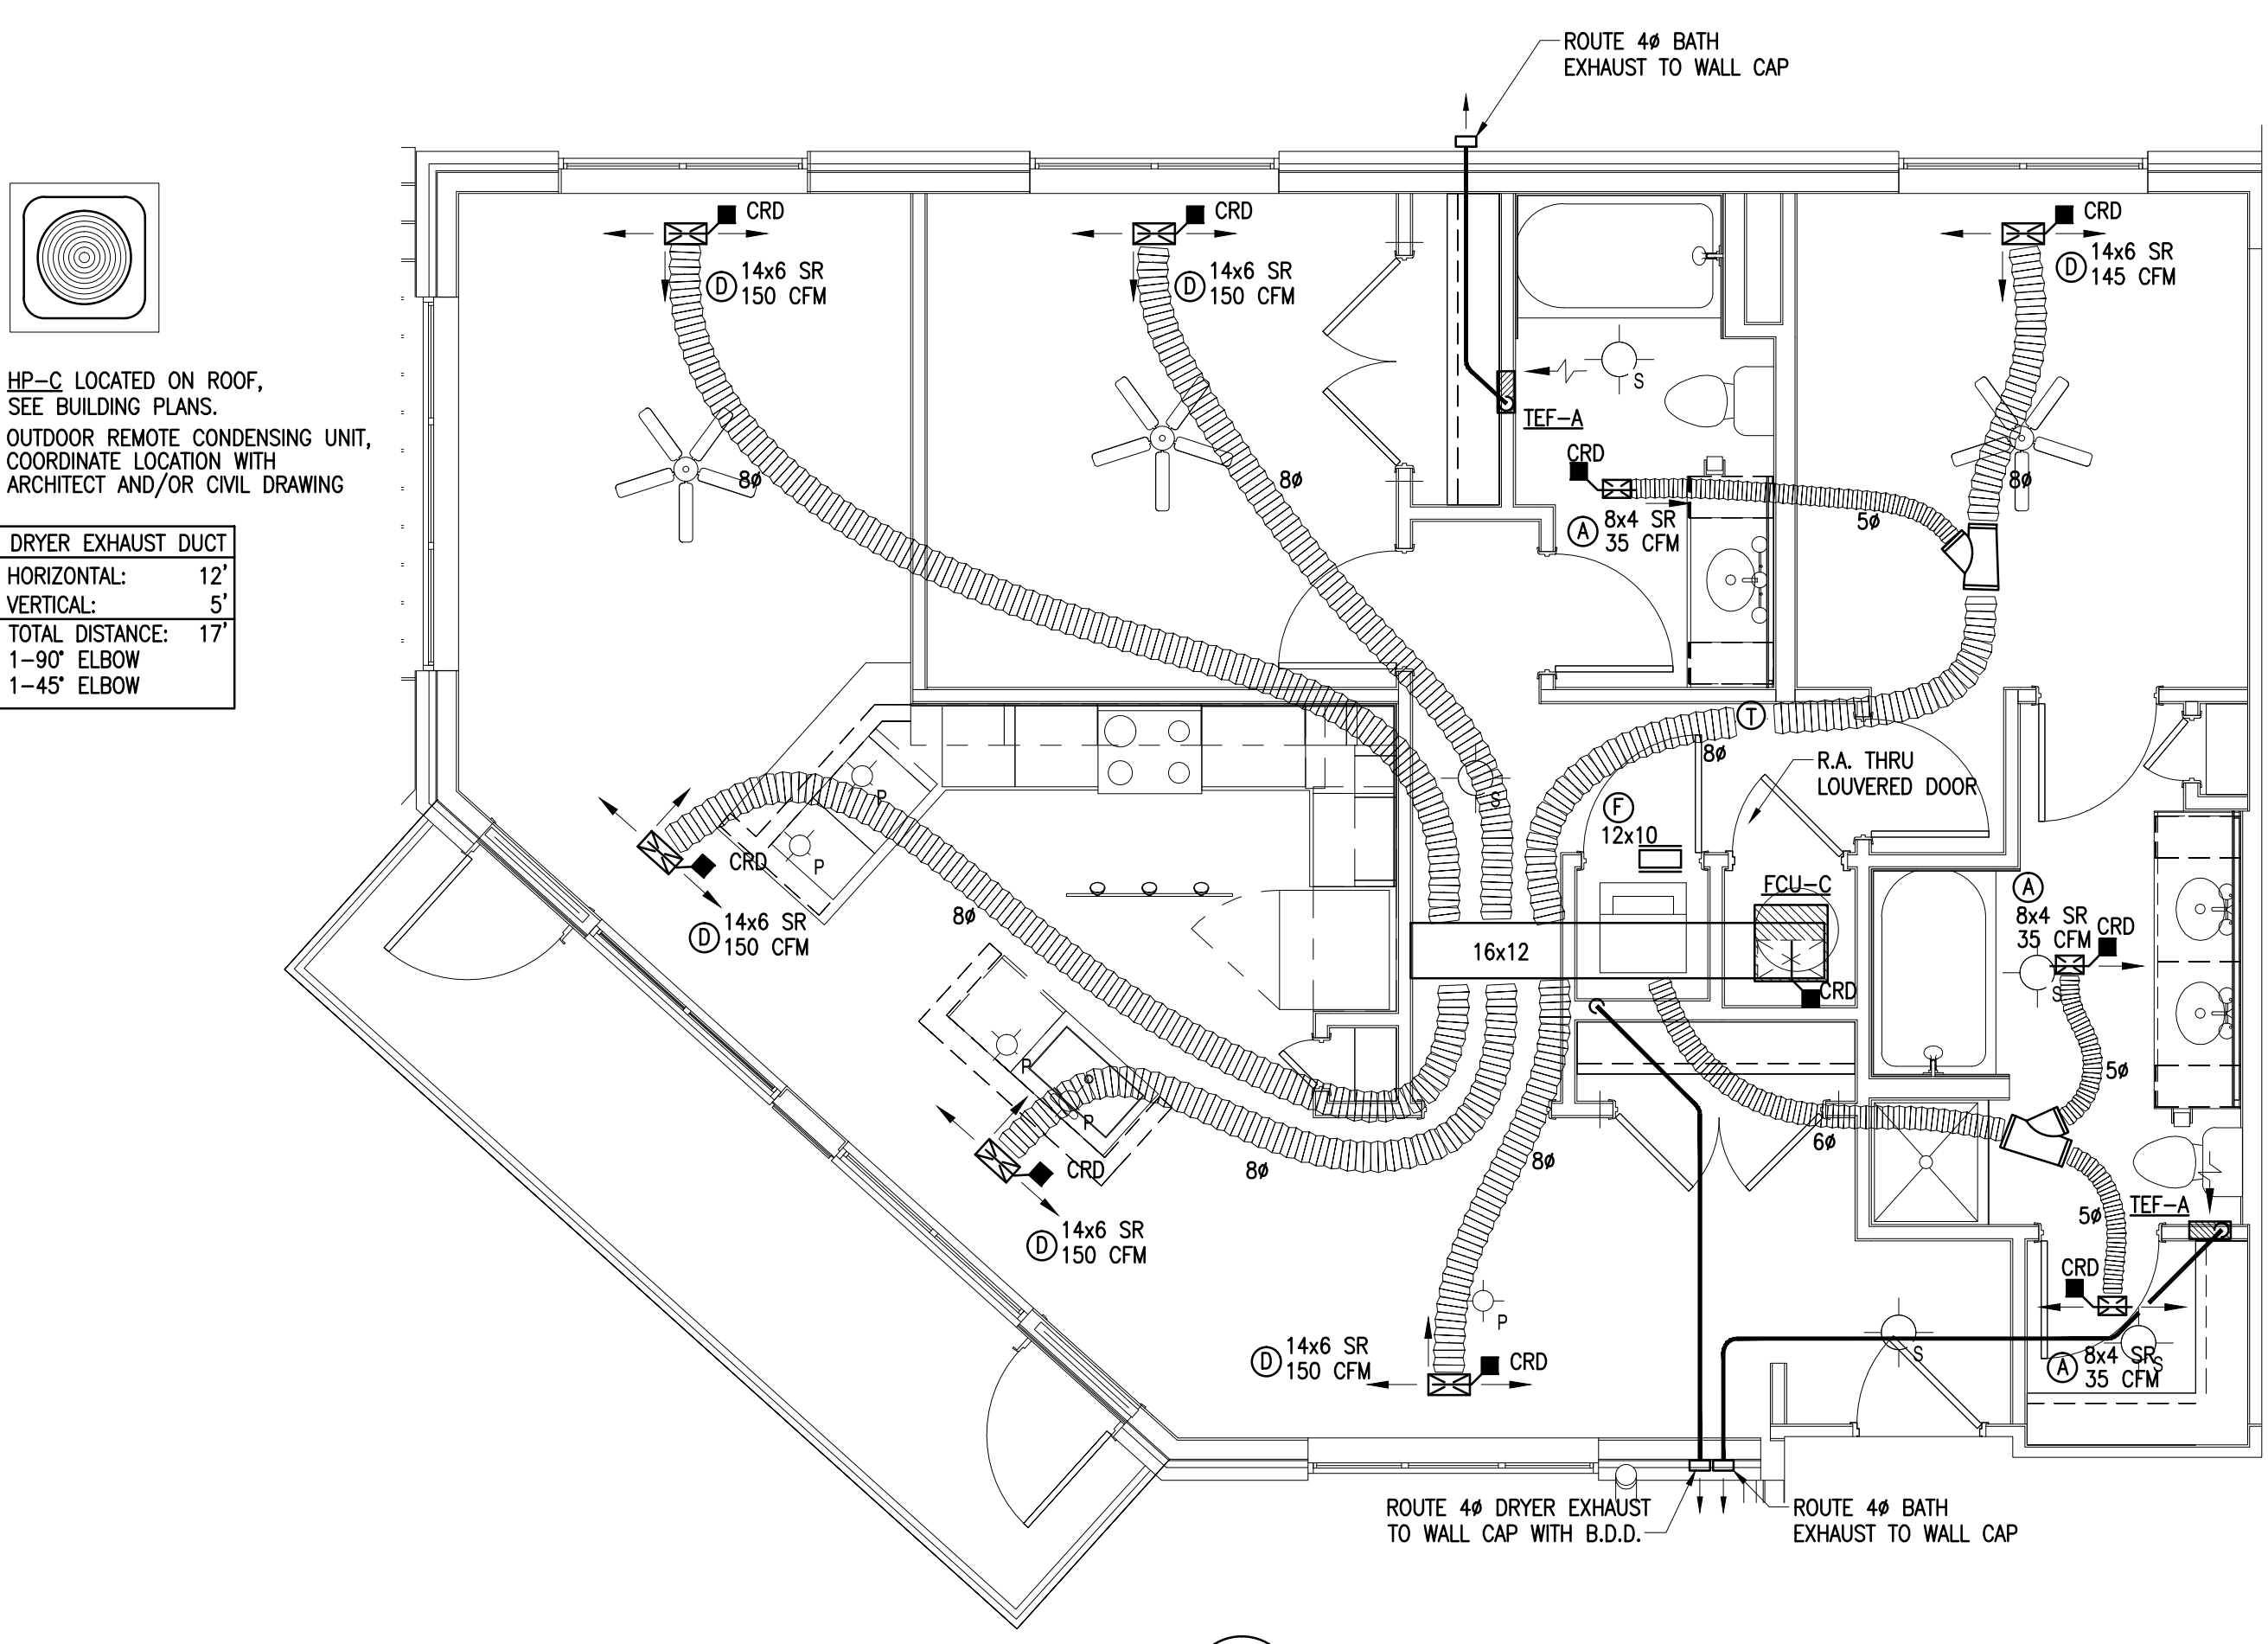

**3 UNIT B8 - FLOOR PLAN**  
SCALE: 1/4" = 1'-0"

HP-C LOCATED ON ROOF.  
SEE BUILDING PLANS.  
OUTDOOR REMOTE CONDENSING UNIT,  
COORDINATE LOCATION WITH  
ARCHITECT AND/OR CIVIL DRAWING

DRYER EXHAUST DUCT  
HORIZONTAL: 12'  
VERTICAL: 5'  
TOTAL DISTANCE: 17'  
1-90° ELBOW  
1-45° ELBOW

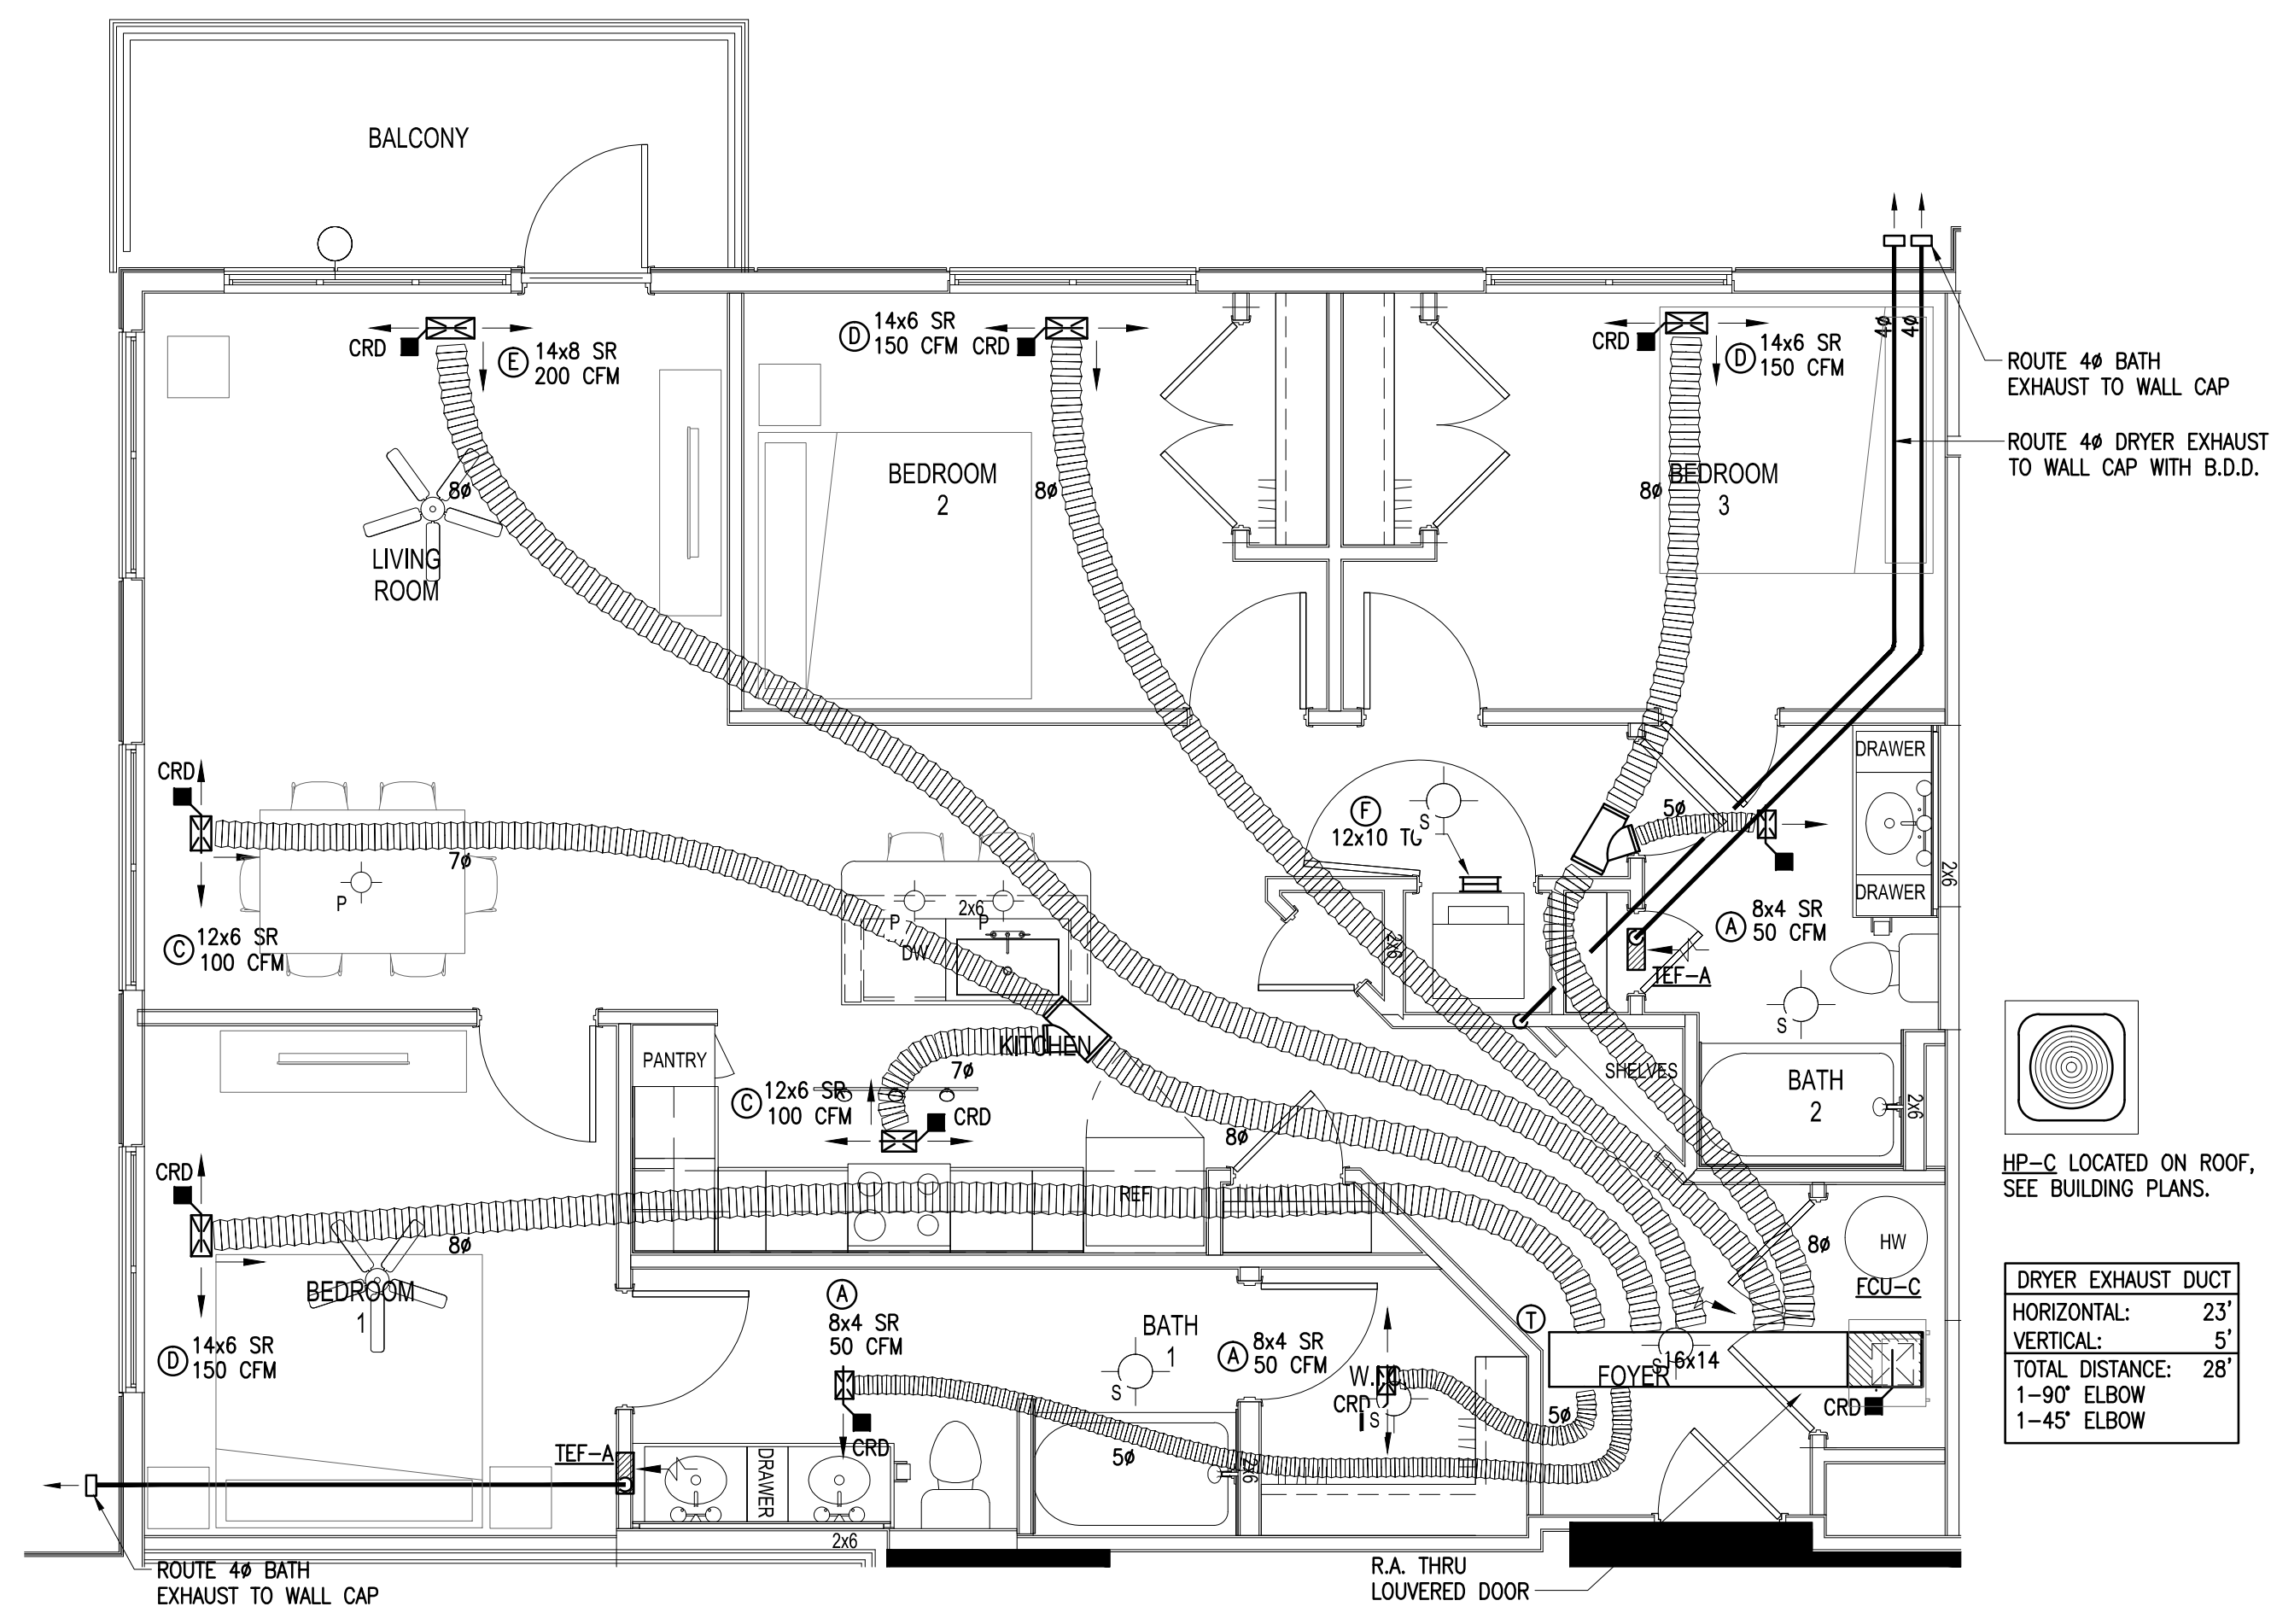

**4 UNIT C1 - FLOOR PLAN**  
SCALE: 1/4" = 1'-0"

HP-C LOCATED ON ROOF.  
SEE BUILDING PLANS.

DRYER EXHAUST DUCT  
HORIZONTAL: 23'  
VERTICAL: 5'  
TOTAL DISTANCE: 28'  
1-90° ELBOW  
1-45° ELBOW