




SOUTH TERRACES
5 PERIMETER CENTER PLACE, SUITE 950
ATLANTA, GEORGIA 30346
TELEPHONE: 770 396 7248
FAX: 770 396 2945

WWW.THEPRESTONPARTNERSHIP.COM
CONSULTANT

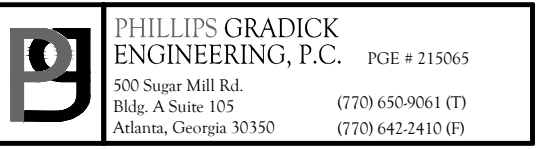

No drawing, as an instrument of service to be, shall remain the property of the Phillips Gearless Engineering, P.C. and shall not be reproduced, published or used in any way without the permission of Phillips Gearless Engineering, P.C.. This Drawing is copyrighted and protected under section 102 of the U.S. Copyright Act USC. The protection includes but is not limited to design and construction techniques. Unauthorized use of these plans without the express written permission of Phillips Gearless Engineering, P.C. is prohibited.



22/2017

PROJECT _____

REVEL AT THE BALLPARK PHASE II

885 CRESCENT PKWY
SMYRNA, GA 30080



ATLANTIC REALTY
PARTNERS

438 PEACHTREE ROAD
SUITE 1425
ATLANTA, GA 30326

SUES & Δ - REVISIONS _____ DATE _____

CONCEPTUAL DESIGN	8/21/15
SD PROGRESS SET	09/28/15
SMP PRICING SET	10/14/15
FOUNDATION PACKAGE	12/07/15
SMP PACKAGE	04/03/17
PERMIT SET	05/22/17

DATE 05/22/2017

DB NUMBER 1493101

RAWN BY _____ ID _____

CHECKED BY _____
CMG

SHEET TITLE _____


PARKING ROOF PLAN -
HAVC

SHEET NUMBER _____


MP1-14

COMMENTS _____

© 2017 The Preston Partnership, LL

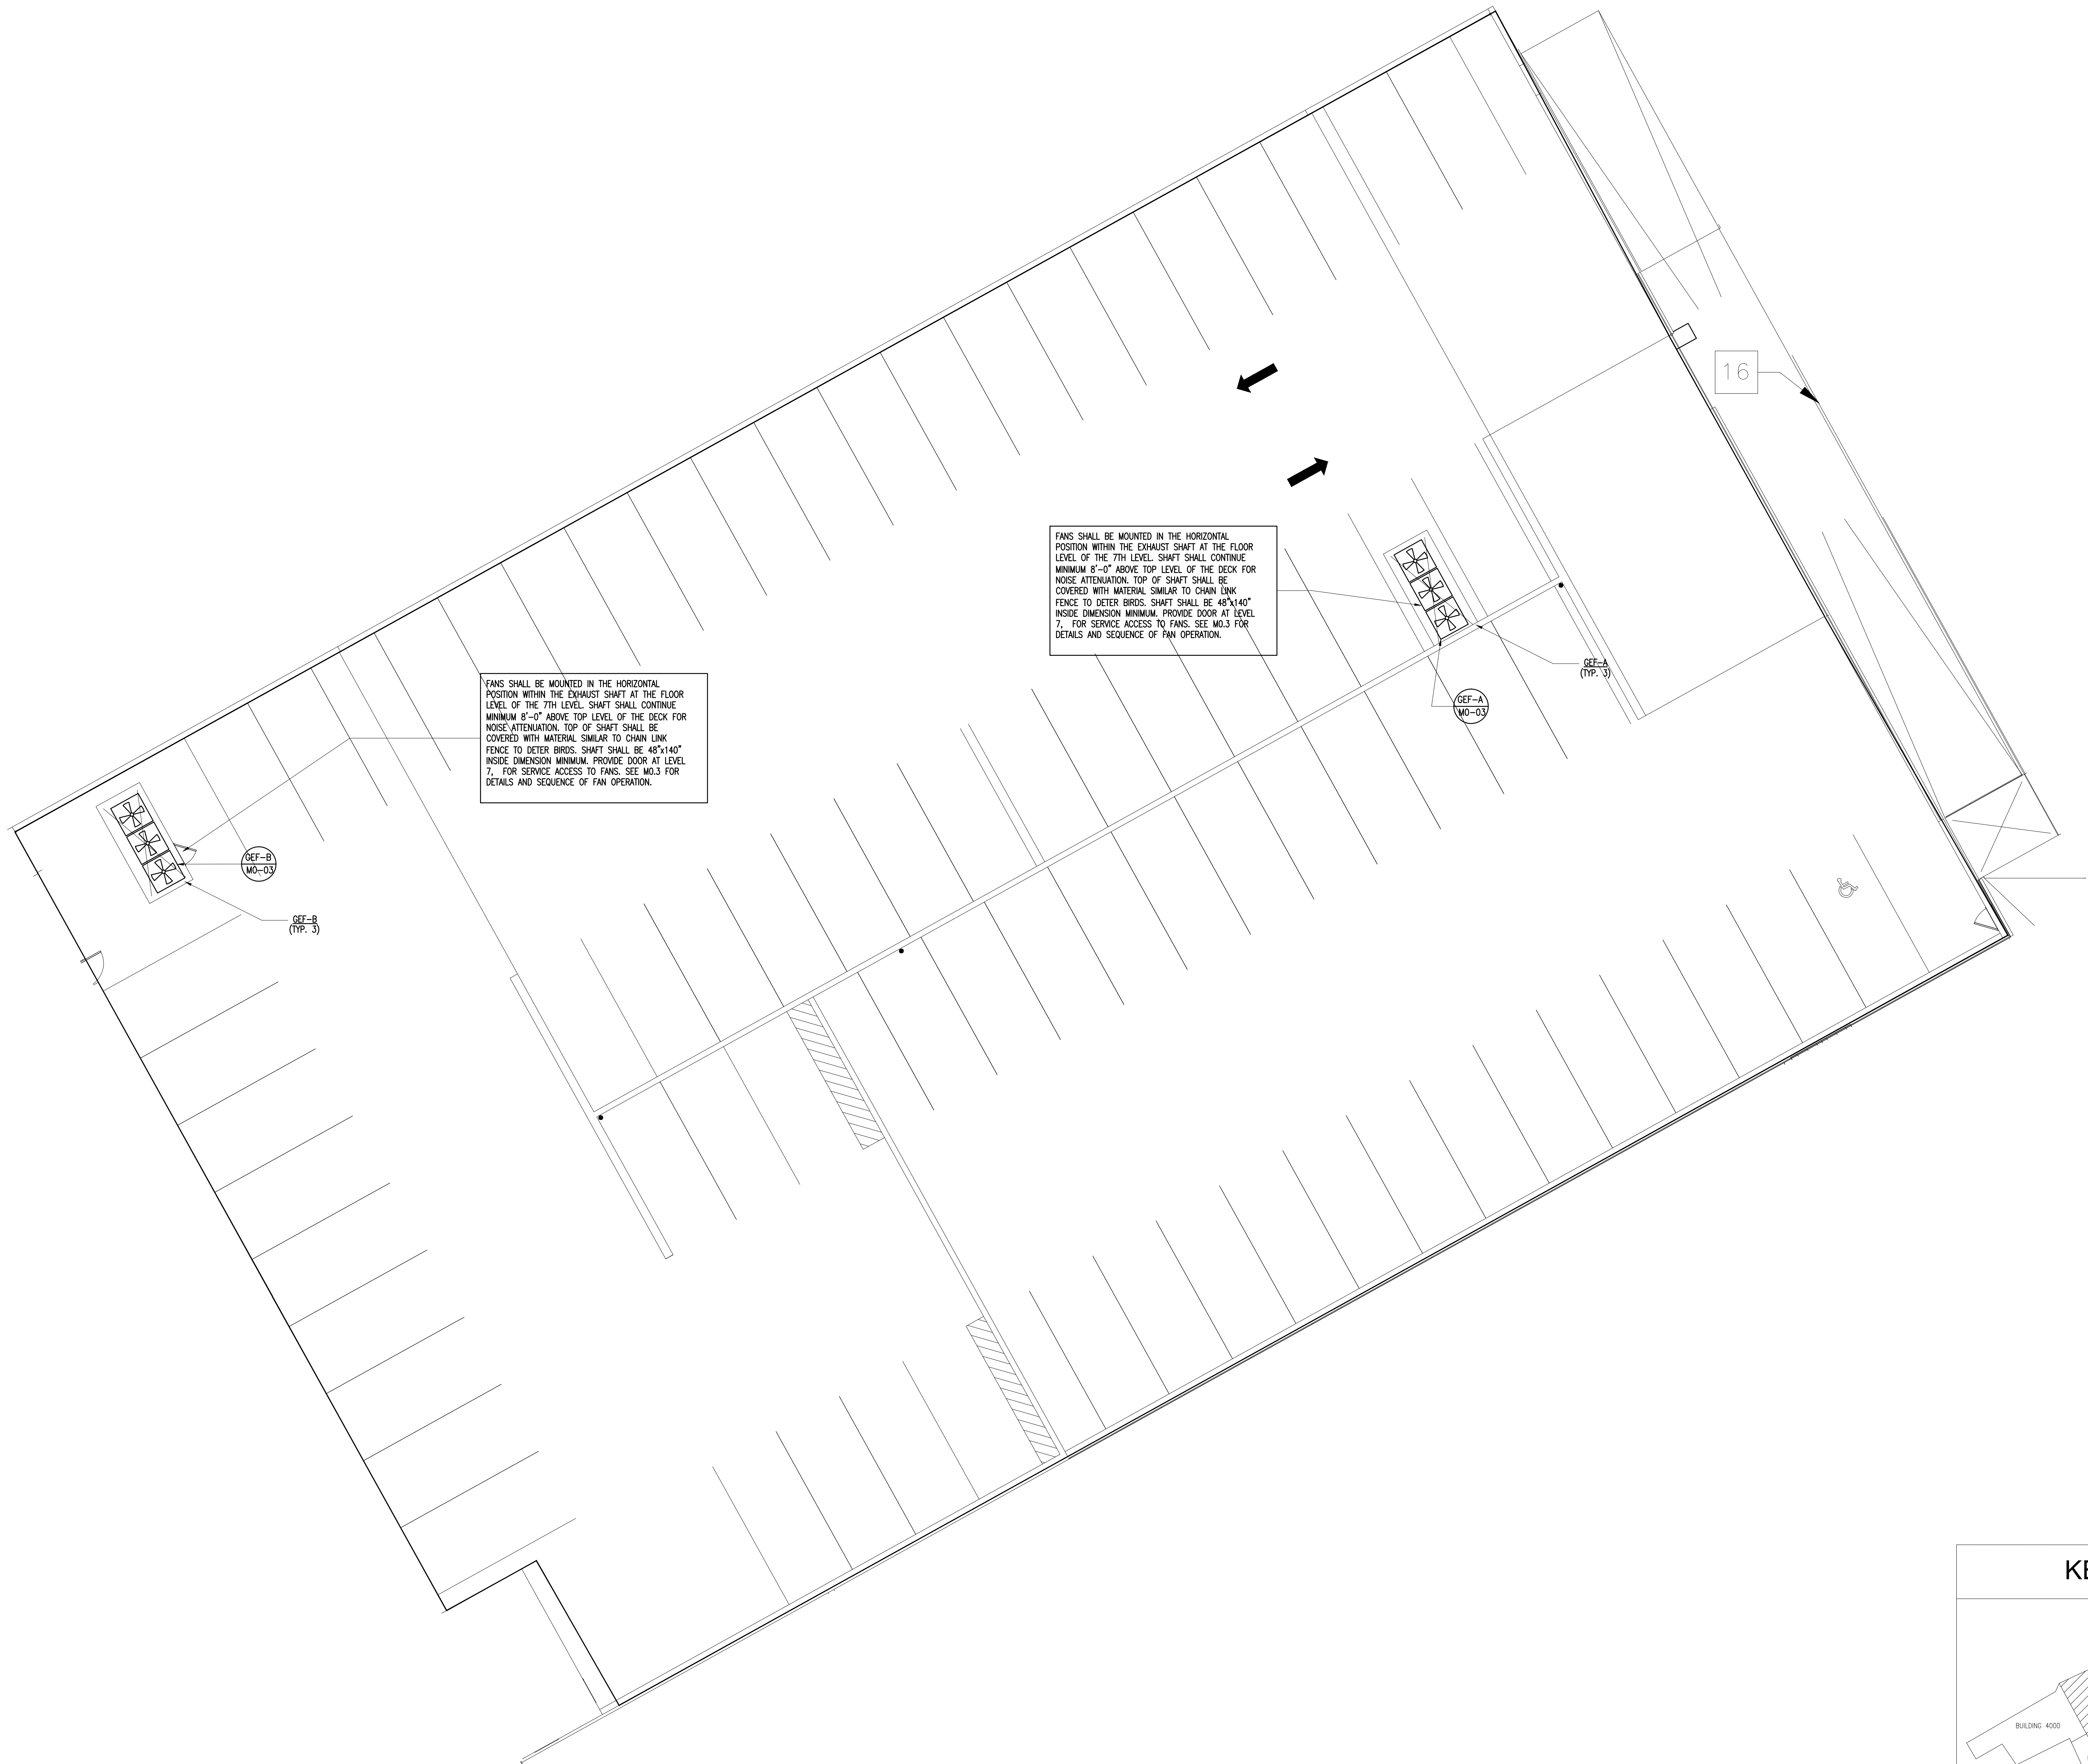

KEY PLAN

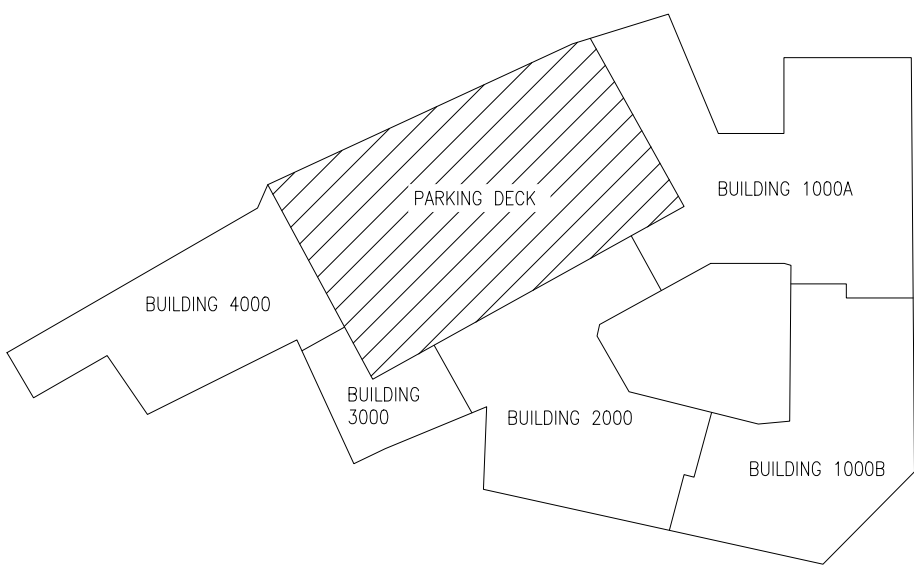

1 PARKING ROOF PLAN - HVAC
SCALE: 1/8" = 1'-0"

SCALE: 1/8" = 1'-4"