




11/03/2016 4:50:43 PM V:\015085-Cone 15 Phase II\MECH\2014\UNSAT\ARCH\015-1-01493101-Cone 15 I.R.P.dwg Consultant

1 OVERALL ROOF PLAN

SCALE: 1" = 20'-0"

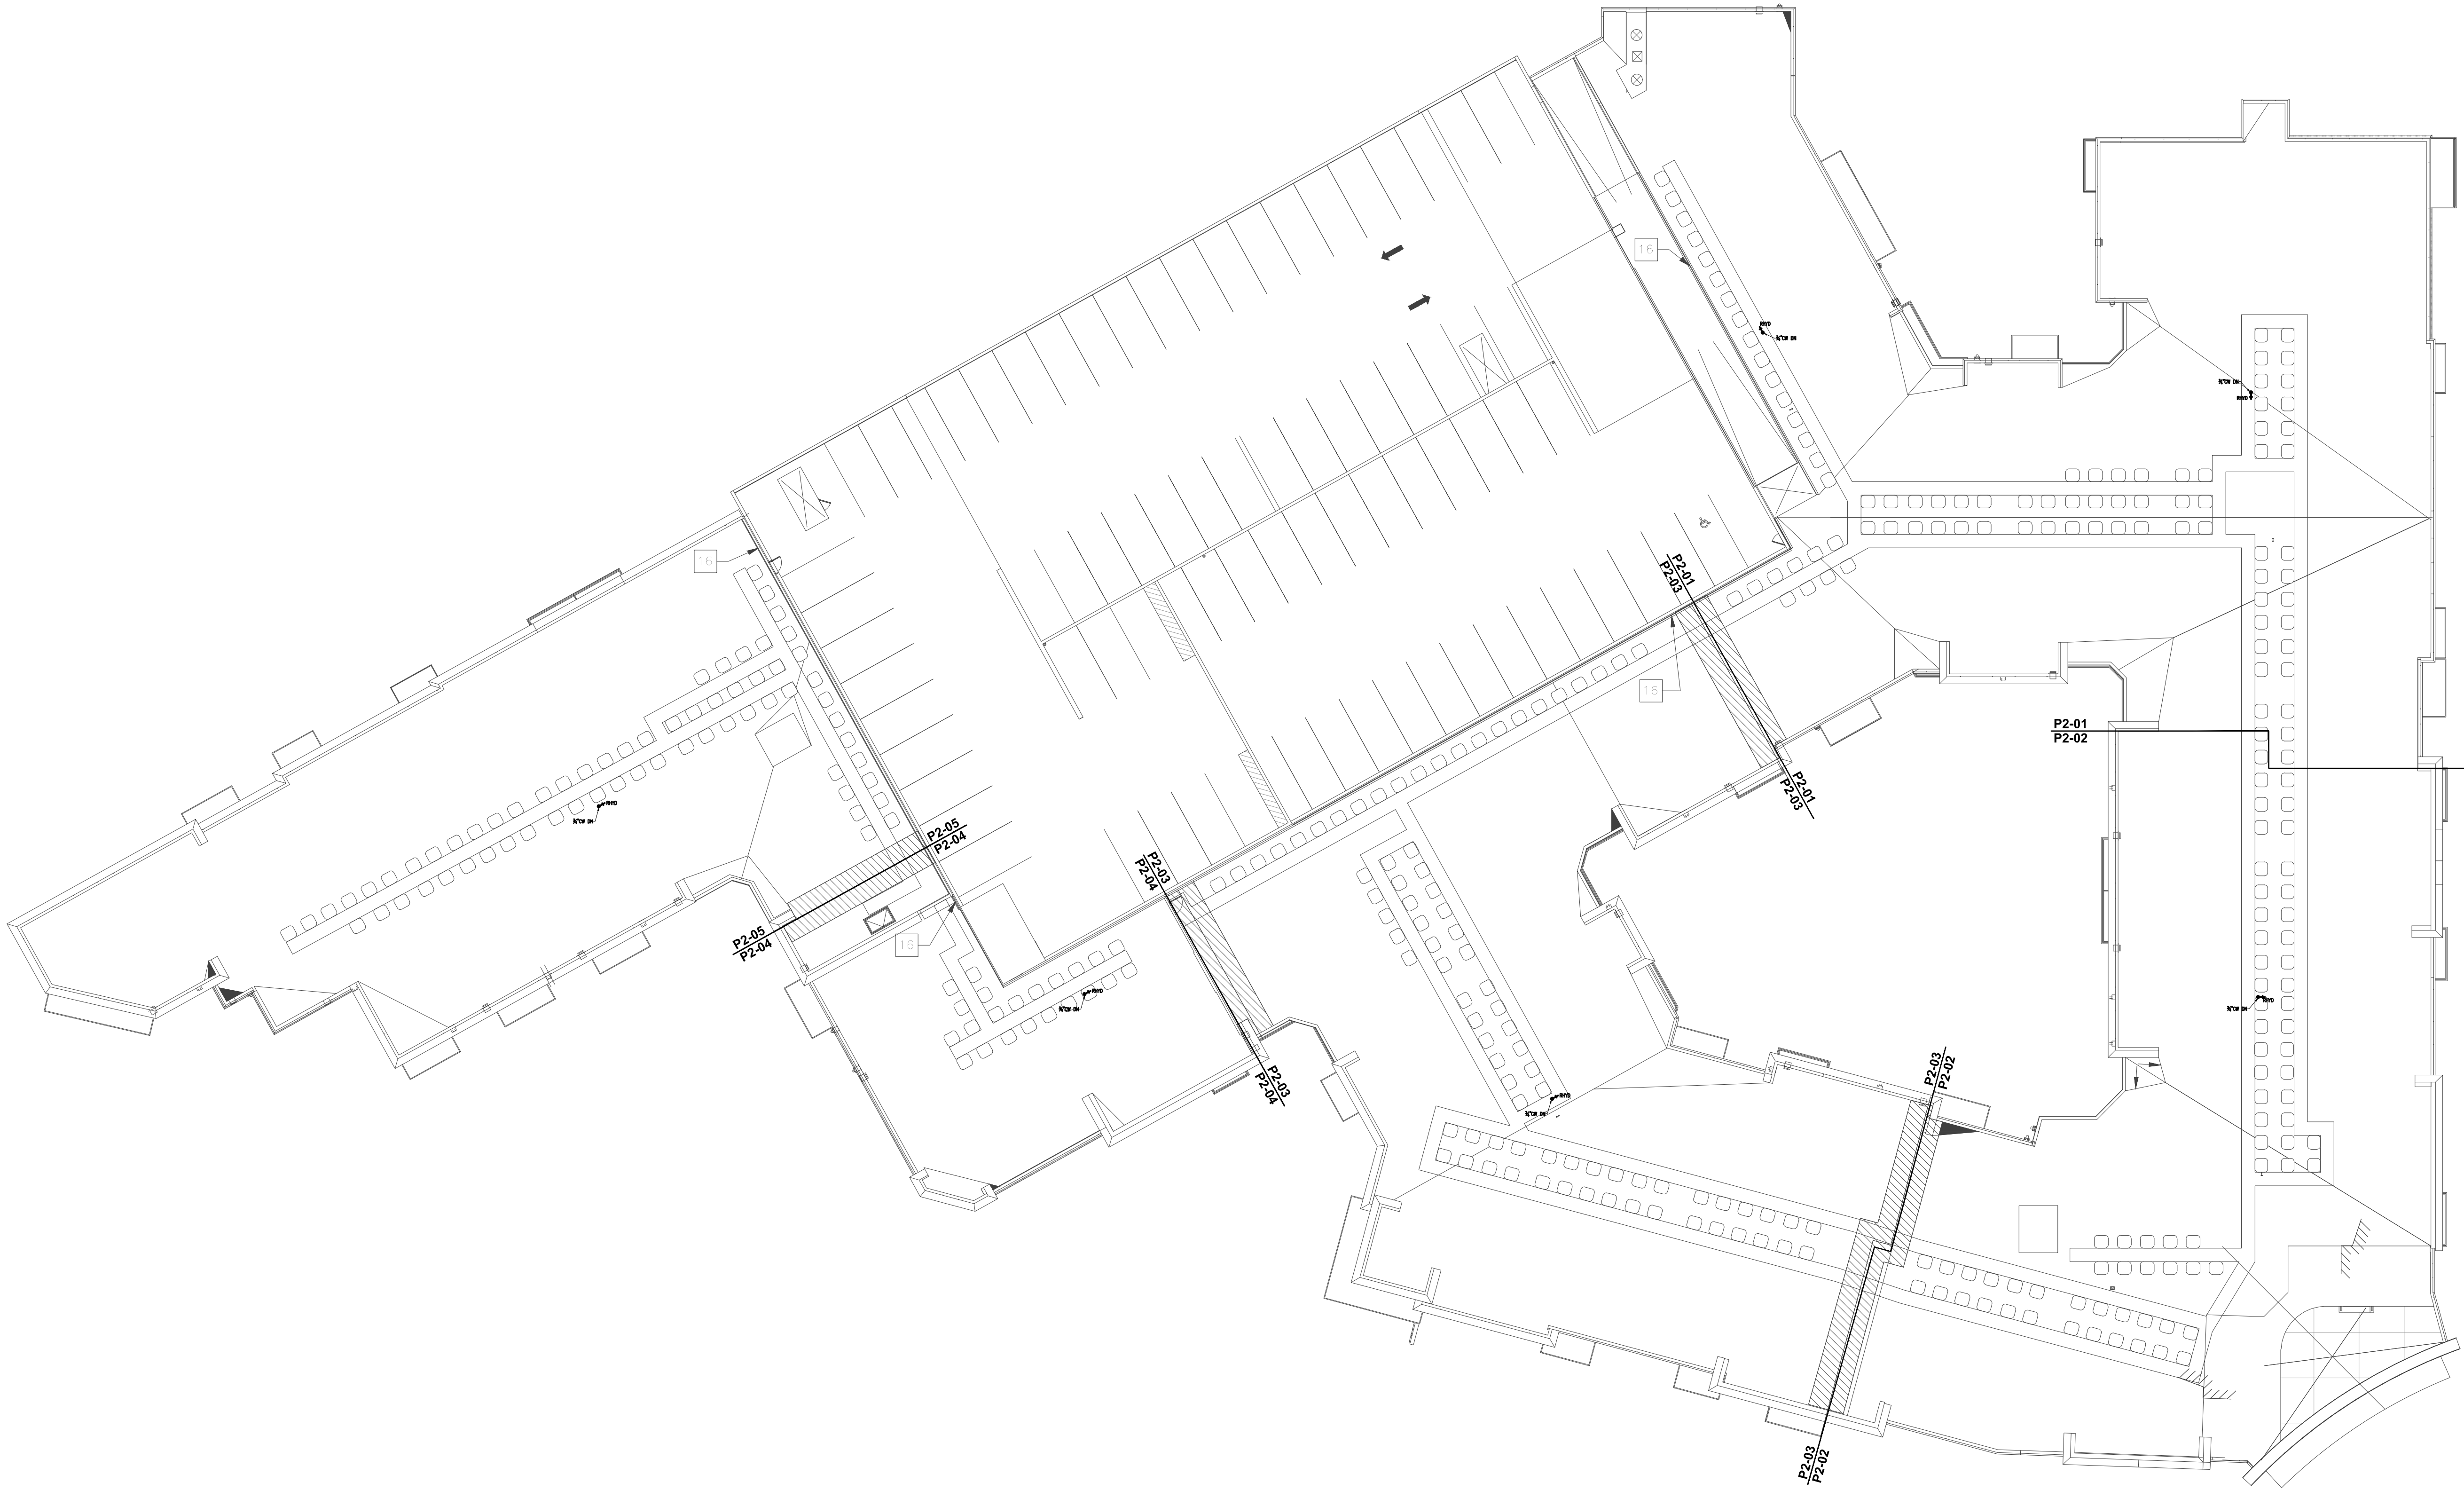

KEY PLAN

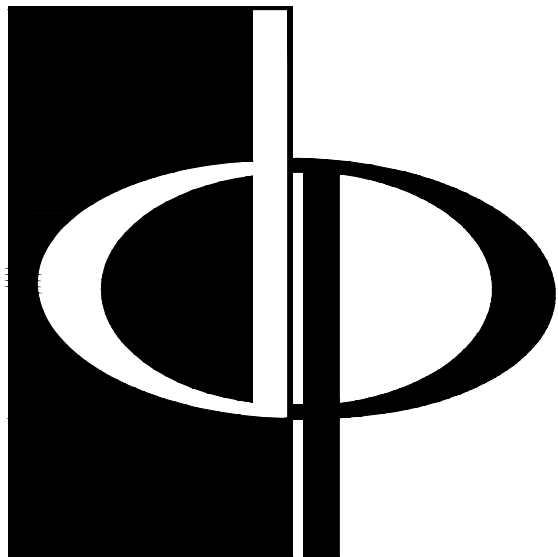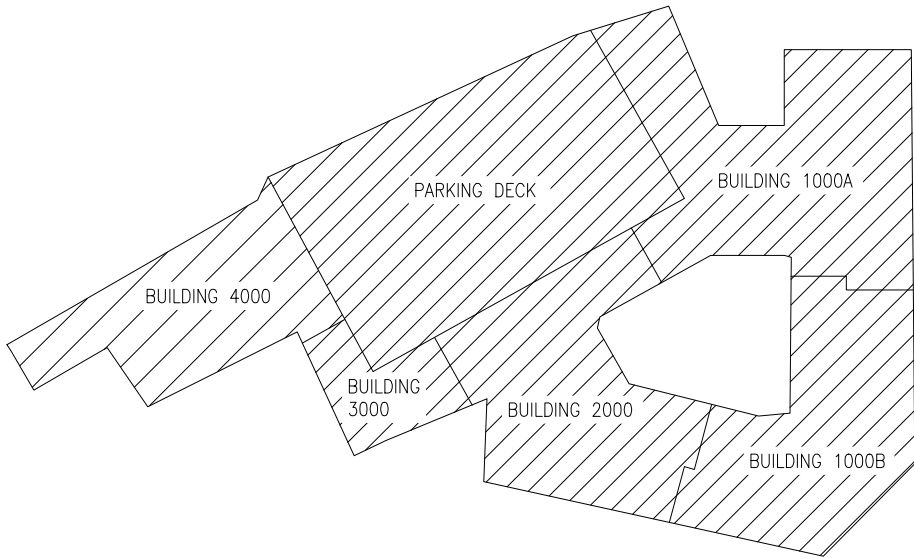

THE PRESTON
PARTNERSHIP, LLC
A MULTI-DISCIPLINARY DESIGN FIRM

SOUTH TERRACES
115 PERIMETER CENTER PLACE, SUITE 950
ATLANTA, GEORGIA 30346
TELEPHONE: 770.396.7248
FAX: 770.396.2945

WWW.THEPRESTONPARTNERSHIP.COM
CONSULTANT

PHILLIPS GRADICK
ENGINEERING, P.C. PCL# 215045
500 Super Mile Rd.
Atlanta, Georgia 30328 (770) 640-0001 (TX)
Atlanta, Georgia 30308 (770) 640-2410 (TX)

In bearing, no document or drawing shall be used for purposes for which it was not intended, published, or used in any way without the express written permission of Phillips Gradiak Engineering, P.C. The drawing is a preliminary and not intended for construction. It is not to be used for construction or for any other purpose without the express written permission of Phillips Gradiak Engineering, P.C. is prohibited.

SEAL



PROJECT 05/03/2017

REVEL AT THE
BALLPARK
PHASE II
2885 CRESCENT PKWY
SMYRNA, GA 30080

FOR



ATLANTIC REALTY
PARTNERS

3438 PEACHTREE ROAD
SUITE 1425
ATLANTA, GA 30326

ISSUES & REVISIONS DATE

CONCEPTUAL DESIGN	8/21/15
50% PROGRESS SET	09/28/15
GMP PRICING SET	10/14/15
FOUNDATION PACKAGE	12/07/15
GMP PACKAGE	04/03/17
PERMIT SET	05/22/17

DATE 05/22/2017

JOB NUMBER 1493101

DRAWN BY WJM

CHECKED BY CDF

SHEET TITLE OVERALL ROOF PLAN

SHEET NUMBER

COMMENTS

30X42

© 2017 The Preston Partnership, LLC