


REVISION #5 SUMMARY
UPDATED ROOF PLAN NOTES. ARCHITECTURAL
BACKGROUND INFORMATION ADDED.

REVISION #5 SUMMARY
UPDATED ROOF PLAN NOTES. ARCHITECTURAL
BACKGROUND INFORMATION ADDED.




SOUTH TERRACES
5 PERIMETER CENTER PLACE, SUITE 950
ATLANTA, GEORGIA 30346
TELEPHONE: 770 396 7248
FAX: 770 396 2945

WWW.THEPRESTONPARTNERSHIP.COM
CONSULTANT

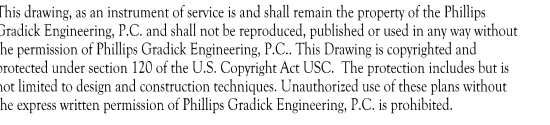

REAL _____

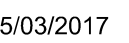

PROJECT _____

REVEL AT THE
BALLPARK
PHASE II
885 CRESCENT PKWY
MYRNA, GA 30080

OR _____



438 PEACHTREE ROAD
SUITE 1425
ATLANTA, GA 30326

SUES & - REVISIONS _____ DATE _____

CONCEPTUAL DESIGN	8/21/15
SD PROGRESS SET	09/28/15
SMP PRICING SET	10/14/15
FOUNDATION PACKAGE	12/07/15
SMP PACKAGE	04/03/17
PERMIT SET	05/22/17
PERMIT REVISIONS	10/02/2017

PERMIT REVISIONS 10/02/2017

DATE 05/08/2015

08 NUMBER _____

DRAWN BY 149310

CHECKED BY _____


SHEET TID E _____ CDF

ROOF PLAN - PLUMBING

SHEET NUMBER _____

P2-04

COMMENTS _____

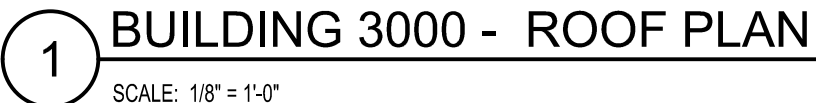

SCALE: 1/8" = 1'-0"

KEY PLAN

