




4 UNIT S1 TOP FLOOR PLAN - S, W & V  
SCALE: 1/4" = 1'-0"

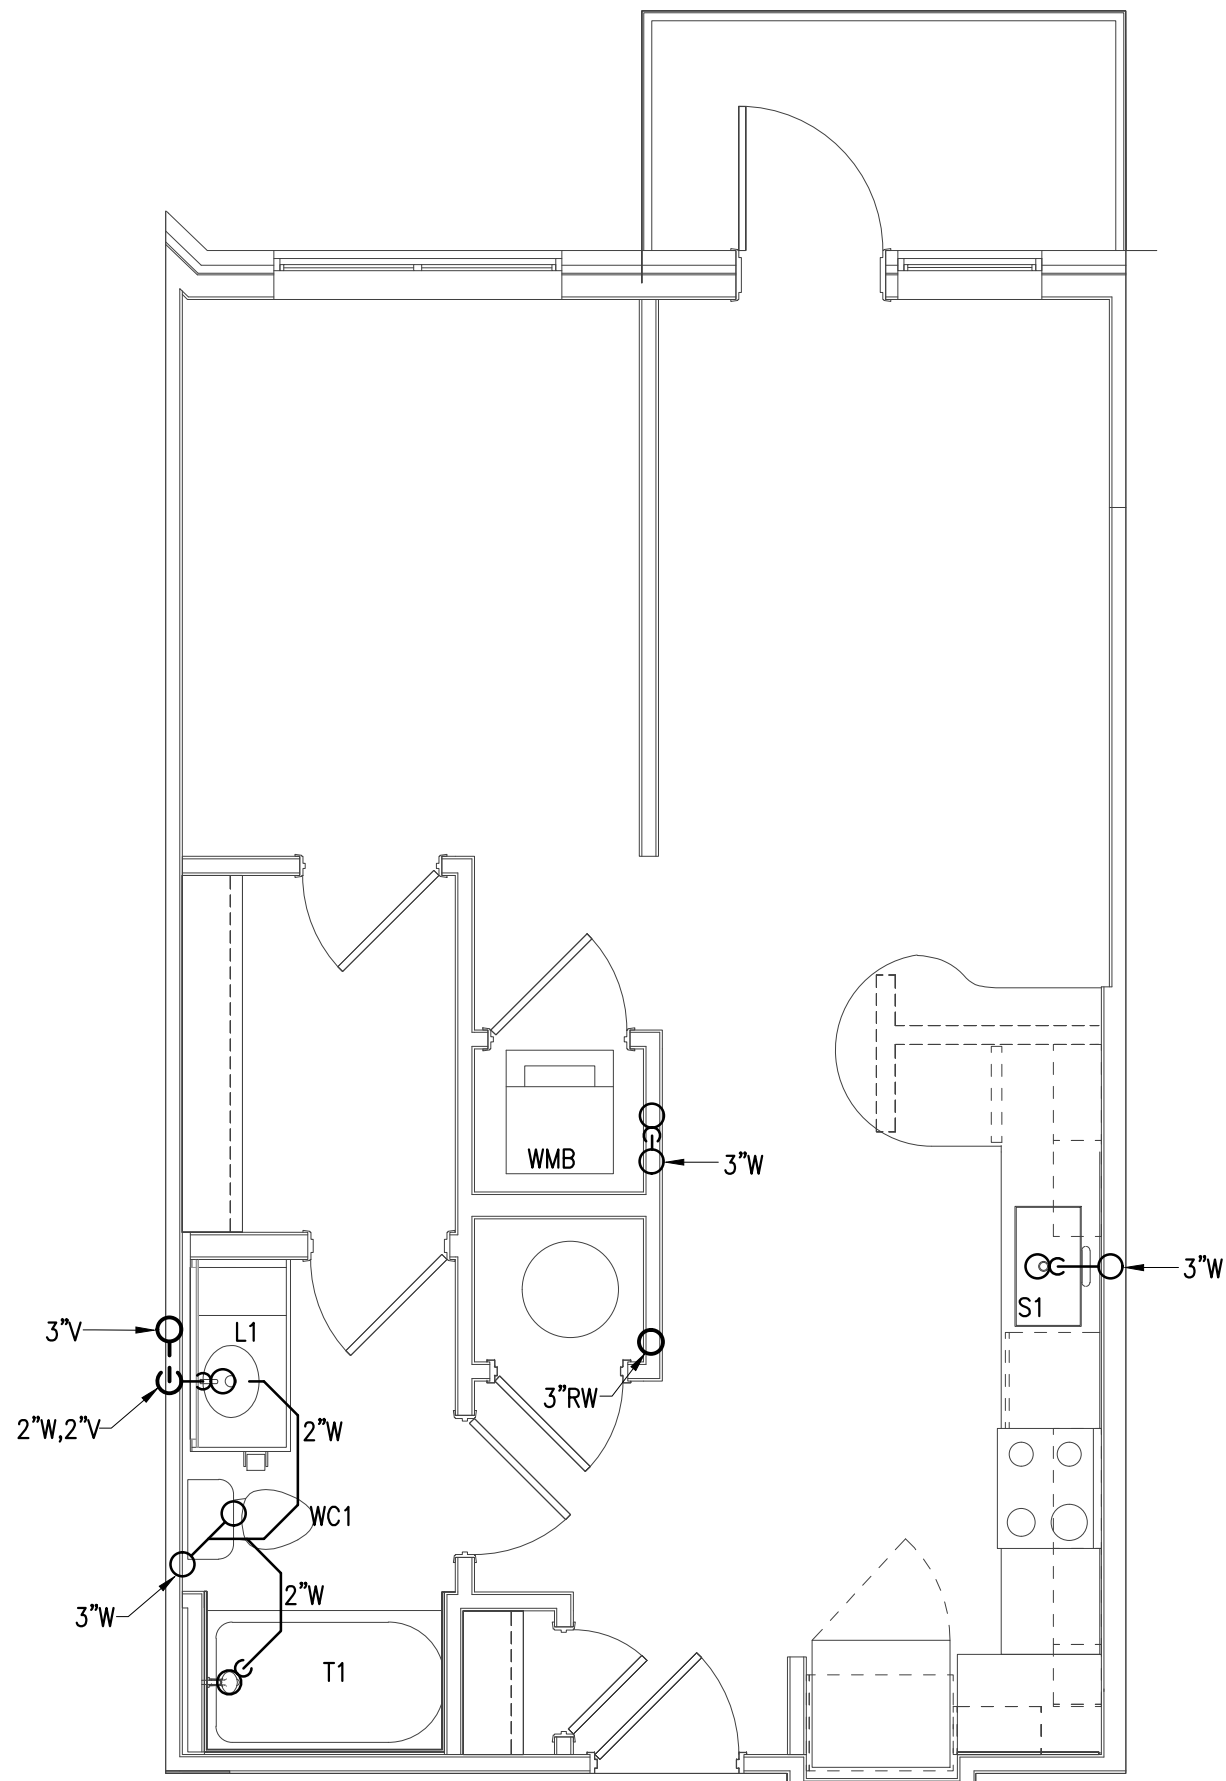

3 UNIT S1 TYPICAL FLOOR PLAN - S, W & V  
SCALE: 1/4" = 1'-0"

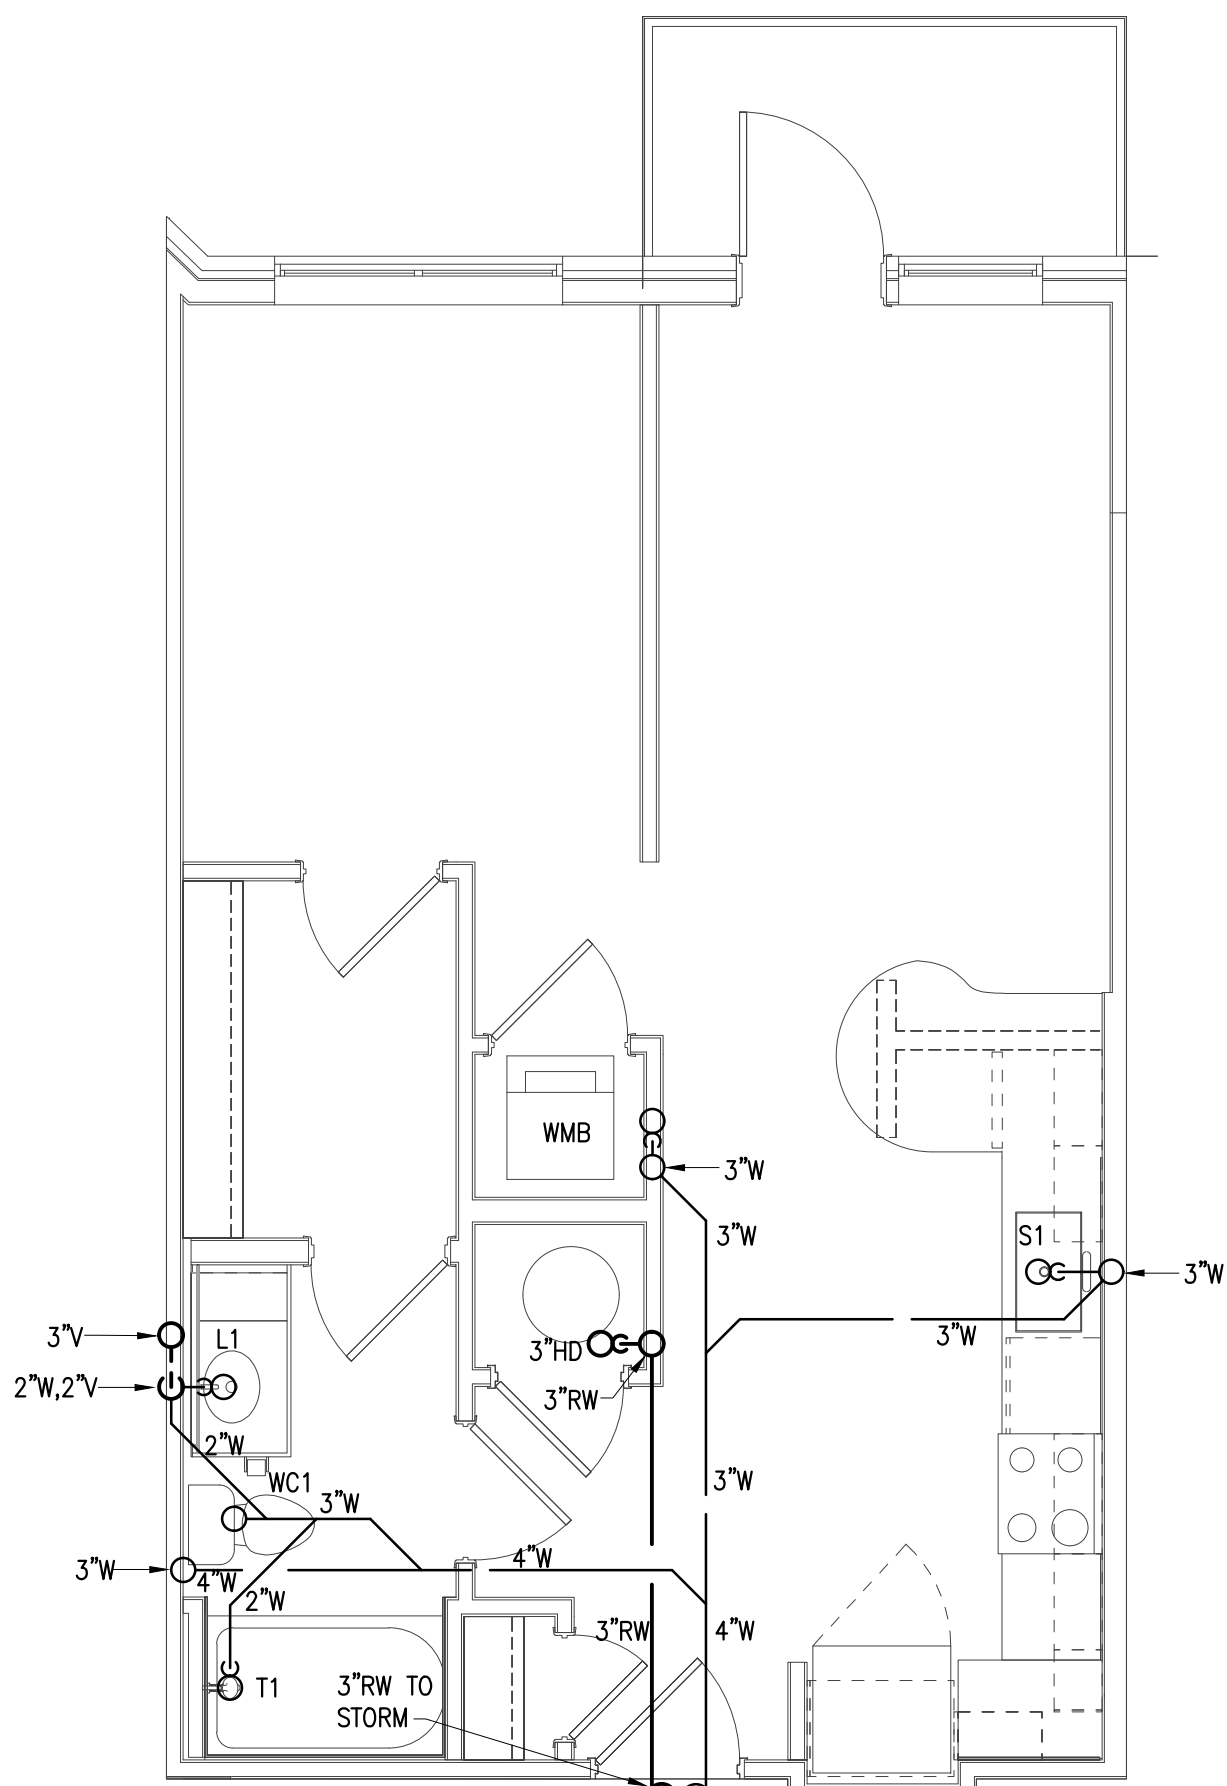


2 UNIT S1 BOTTOM FLOOR PLAN - S, W & V  
SCALE: 1/4" = 1'-0"

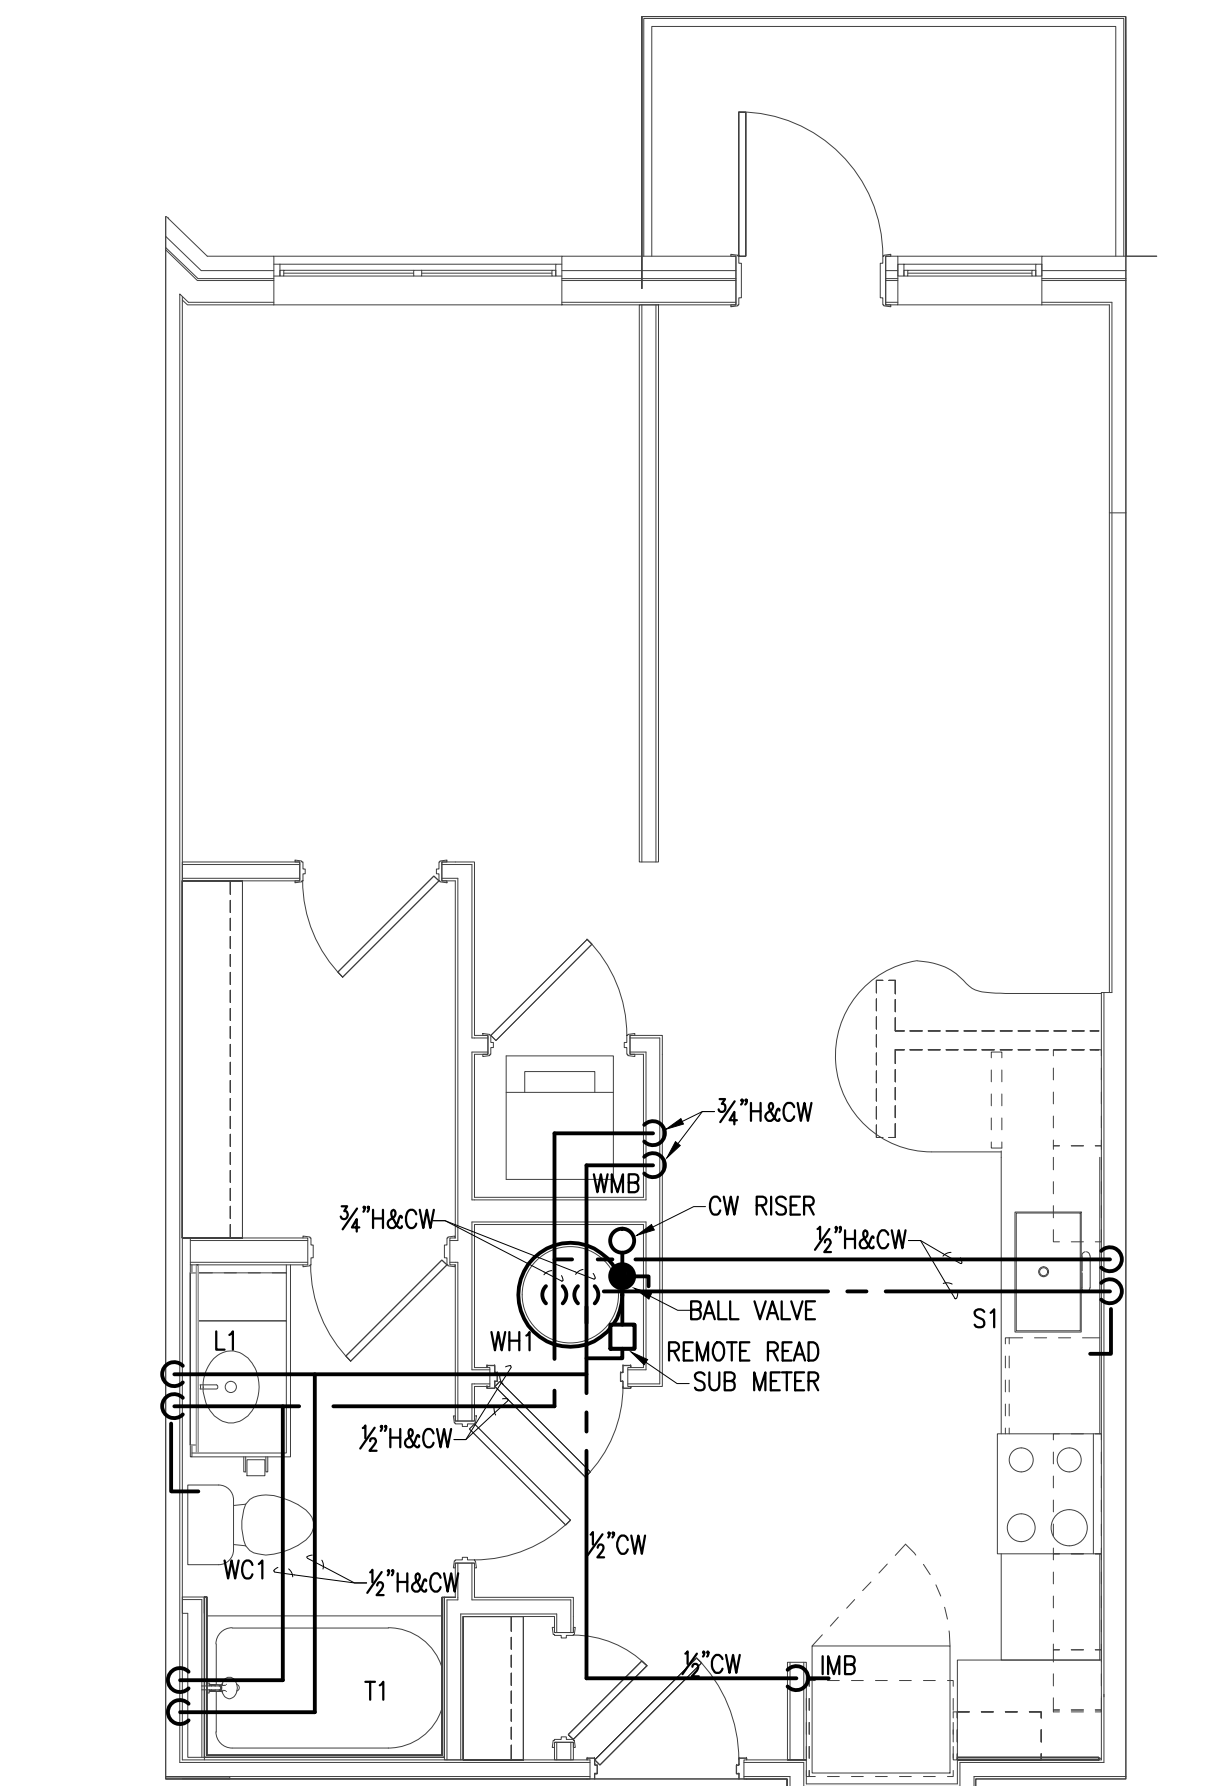

1 UNIT S1 TYPICAL WATER  
SCALE: 1/4" = 1'-0"

- NOTES:
- SEE SHEETS P0-01 P0-02 & P0-03 FOR GENERAL NOTES, SCHEDULE AND DETAILS.
  - SEE P1-XX SERIES FOR FLOOR PLANS, WASTE, VENT AND WATER PIPING.
  - ISLAND SINKS WITH AIR ADMITTANCE VALVES SHALL HAVE A RELIEF VENT THREE STORIES FROM THE TOP FLOOR AND BELOW.

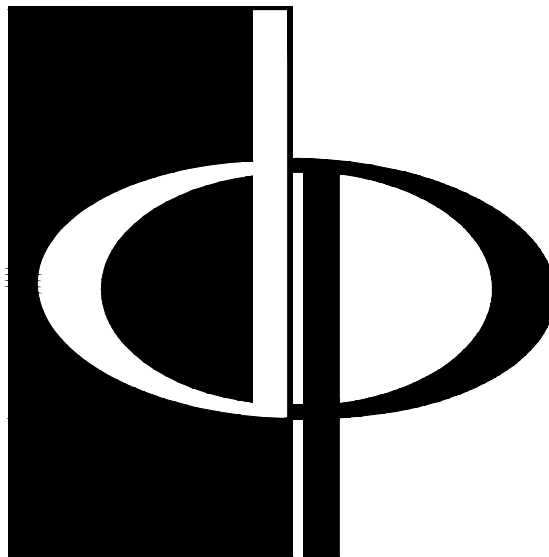

**THE PRESTON  
PARTNERSHIP, LLC**  
A MULTI-DISCIPLINARY DESIGN FIRM

SOUTH TERRACES  
115 PERIMETER CENTER PLACE, SUITE 950  
ATLANTA, GEORGIA 30346  
TELEPHONE: 770.396.7248  
FAX: 770.396.2945

WWW.THEPRESTONPARTNERSHIP.COM  
CONSULTANT



SEAL



PROJECT 05/03/2017

**REVEL AT THE  
BALLPARK  
PHASE II**  
2885 CRESCENT PKWY  
SMYRNA, GA 30080

FOR



**ATLANTIC REALTY  
PARTNERS**

3438 PEACHTREE ROAD  
SUITE 1425  
ATLANTA, GA 30326

ISSUES & REVISIONS

ISSUES & REVISIONS	DATE
CONCEPTUAL DESIGN	8/21/15
50% PROGRESS SET	09/28/15
GMP PRICING SET	10/14/15
FOUNDATION PACKAGE	12/07/15
GMP PACKAGE	04/03/17
PERMIT SET	05/22/17

DATE 05/22/2017

JOB NUMBER 1493101

DRAWN BY WJM

CHECKED BY CDF

SHEET TITLE

UNIT PLANS -  
PLUMBING

SHEET NUMBER

**P3-01**

COMMENTS