

- SEE SHEETS PO-01 PO-02 & PO-03 FOR GENERAL NOTES, SCHEDULE AND DETAILS.
   SEE P1-XX SERIES FOR FLOOR PLANS WASTE, VENT AND WATER PIPING.
   ISLAND SINKS WITH AIR ADMITTANCE VALVES SHALL HAVE A RELIEF VENT THREE STORIES FROM THE TOP FLOOR AND BELOW.

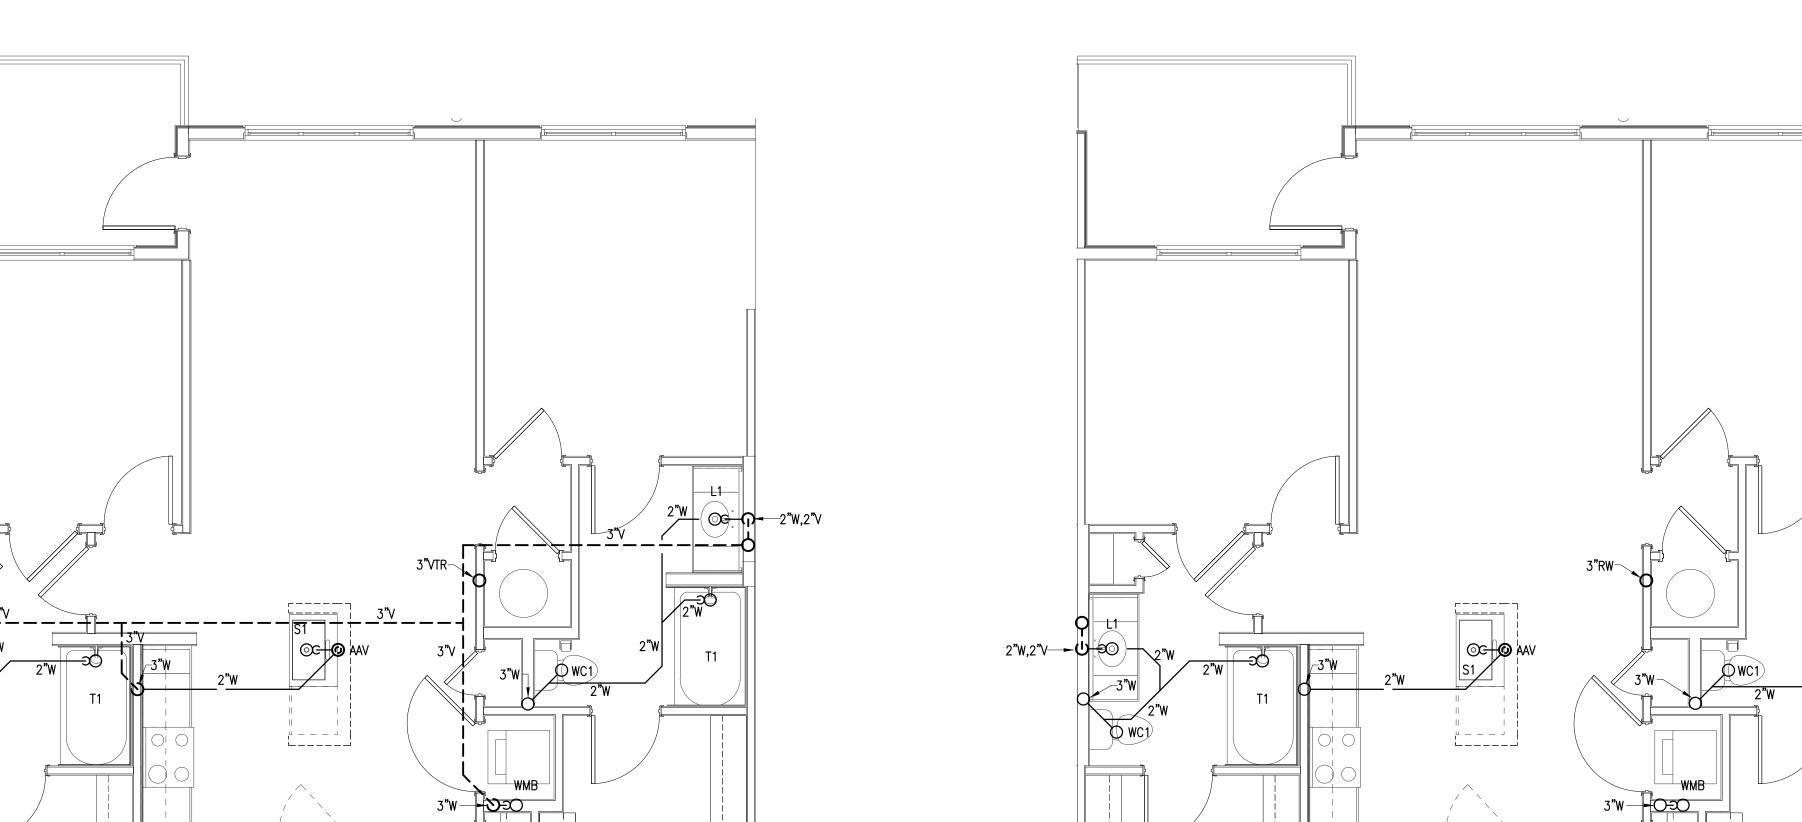


4 UNIT B1 TOP FLOOR PLAN - S,W&V

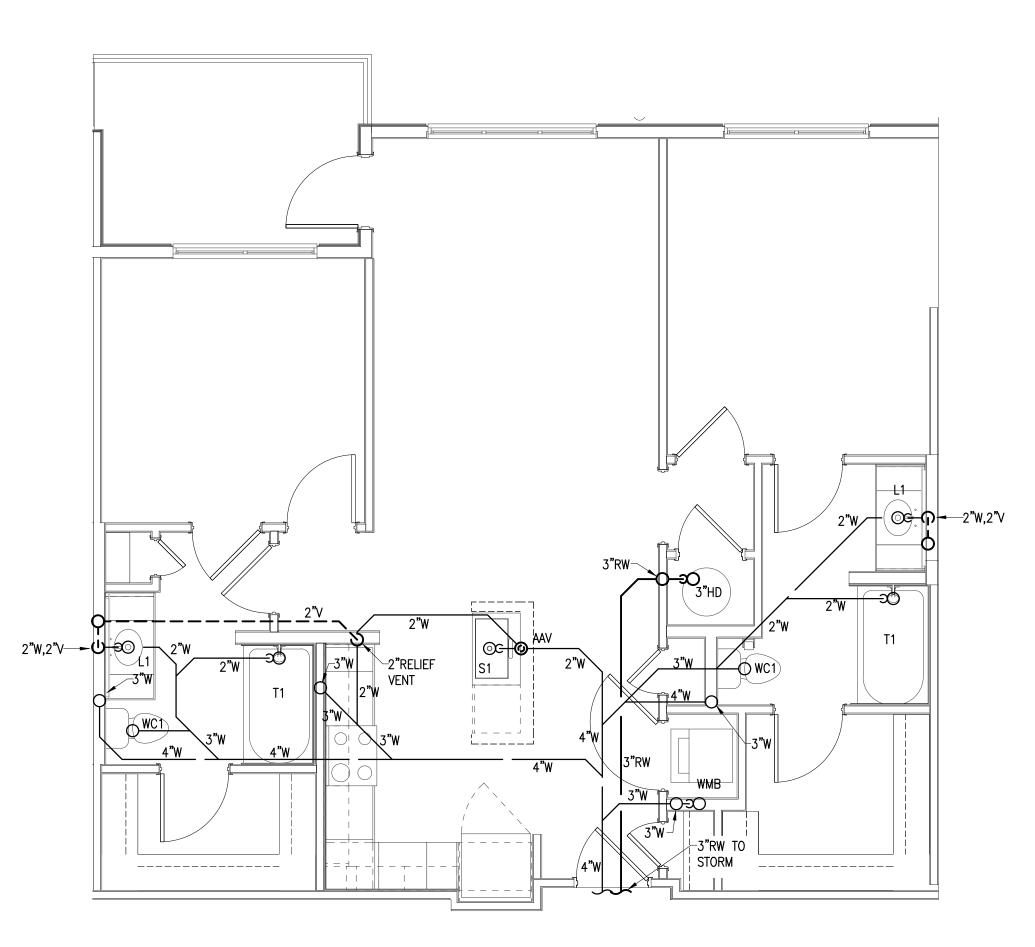

UNIT B1 BOTTOM FLOOR PLAN - S,W&V



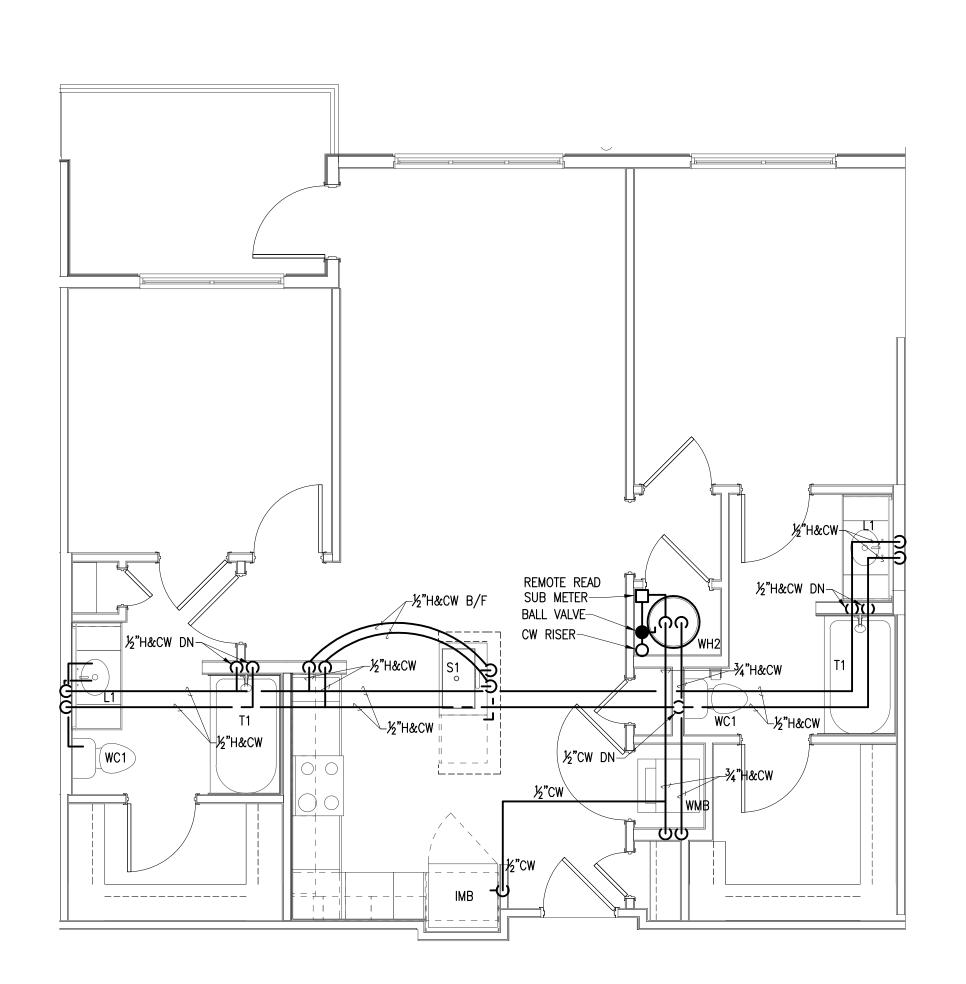

UNIT B1 TYPICAL WATER


SCALE: 1/4"=1'-0"



THE PRESTON PARTNERSHIP, LLC A MULTI-DISCIPLINARY DESIGN FIRM

SOUTH TERRACES 115 PERIMETER CENTER PLACE, SUITE 950 ATLANTA, GEORGIA 30346 TELEPHONE: 770 396 7248 FAX: 770 396 2945

WWW.THEPRESTONPARTNERSHIP.COM

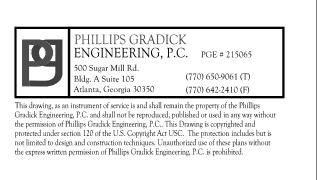



REVEL AT THE BALLPARK PHASE II 2885 CRESCENT PKWY SMYRNA, GA 30080



ATLANTIC REALTY **PARTNERS** 

3438 PEACHTREE ROAD SUITE 1425 ATLANTA, GA 30326

ISSUES & #\\_- REVISIONS \_\_\_\_

CONCEPTUAL DESIGN
SD PROGRESS SET
GMP PRICING SET
FOUNDATION PACKAGE

E —	
	05/22/2017
NUMBER	149310
.WN BY	\^/ IN

UNIT PLANS -PLUMBING

30X42

P3-10

© 2017 The Preston Partnership, LLC