




SOUTH TERRACES  
5 PERIMETER CENTER PLACE, SUITE 950  
ATLANTA, GEORGIA 30346  
TELEPHONE: 770 396 7248  
FAX: 770 396 2945

WWW.THEPRESTONPARTNERSHIP.COM  
CONSULTANT

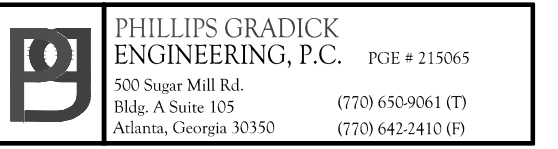

This drawing, as an instrument of service to and shall remain the property of the Phillips Cradick Engineering, P.C. and shall not be reproduced, published or used in any way without the permission of Phillips Cradick Engineering, P.C.. This Drawing is copyrighted and protected under section 120 of the U.S. Copyright Act USC. The protection includes but is not limited to design and construction techniques. Unauthorized use of these plans without the express written permission of Phillips Cradick Engineering, P.C. is prohibited.

---



03/2017

PROJECT \_\_\_\_\_

## REVEL AT THE BALLPARK PHASE II

885 CRESCENT PKWY  
SMYRNA, GA 30080

OR \_\_\_\_\_



ATLANTIC REALTY  
PARTNERS

438 PEACHTREE ROAD  
SUITE 1425  
ATLANTA, GA 30326

SUES &  - REVISIONS \_\_\_\_\_ DATE \_\_\_\_\_

CONCEPTUAL DESIGN	8/21/15
SD PROGRESS SET	09/28/15
SMP PRICING SET	10/14/15
FOUNDATION PACKAGE	12/07/15
SMP PACKAGE	04/03/17
PERMIT SET	05/22/17

05/22/2017

08 NUMBER 1493101

RAWN BY \_\_\_\_\_ WJM


CHECKED BY \_\_\_\_\_ CDF

UNIT PLANS -  
PLUMBING


SHEET NUMBER \_\_\_\_\_

P3-15  
COMMENTS \_\_\_\_\_


© 2017 The Preston Partnership, LL

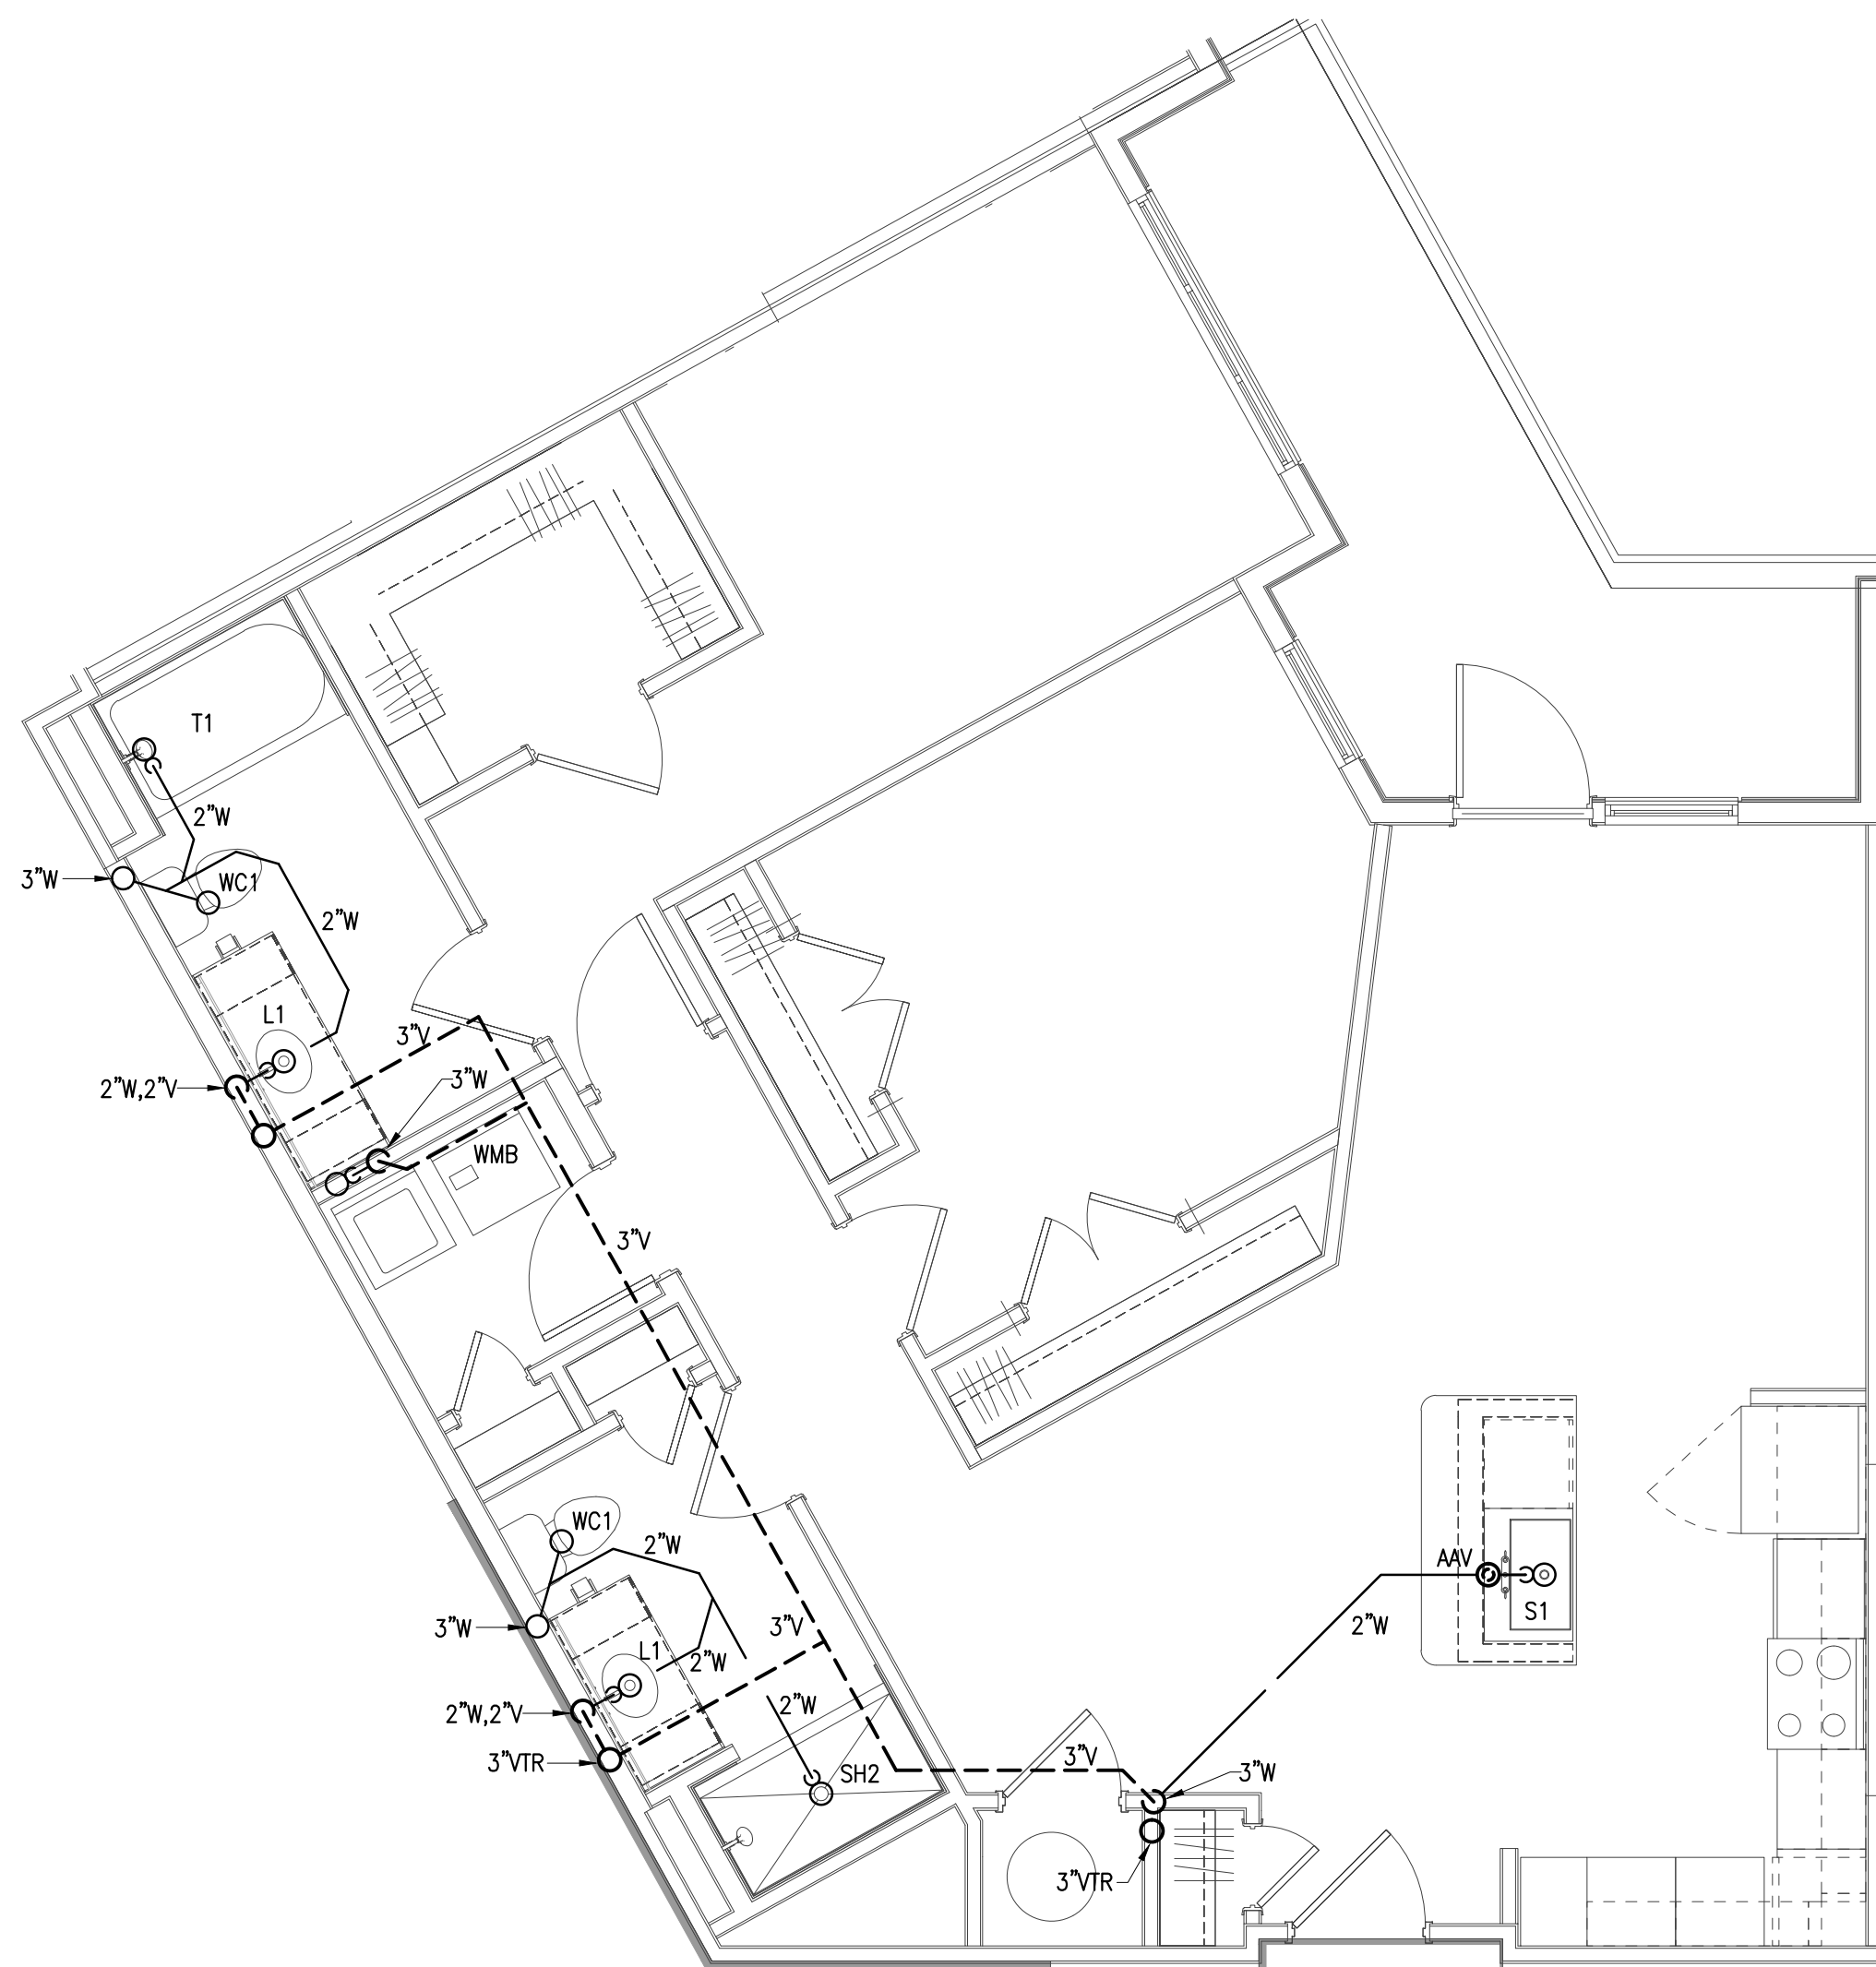


4 UNIT B6 TOP FLOOR PLAN - S,W&V  
SCALE: 1/4" = 1'-0"

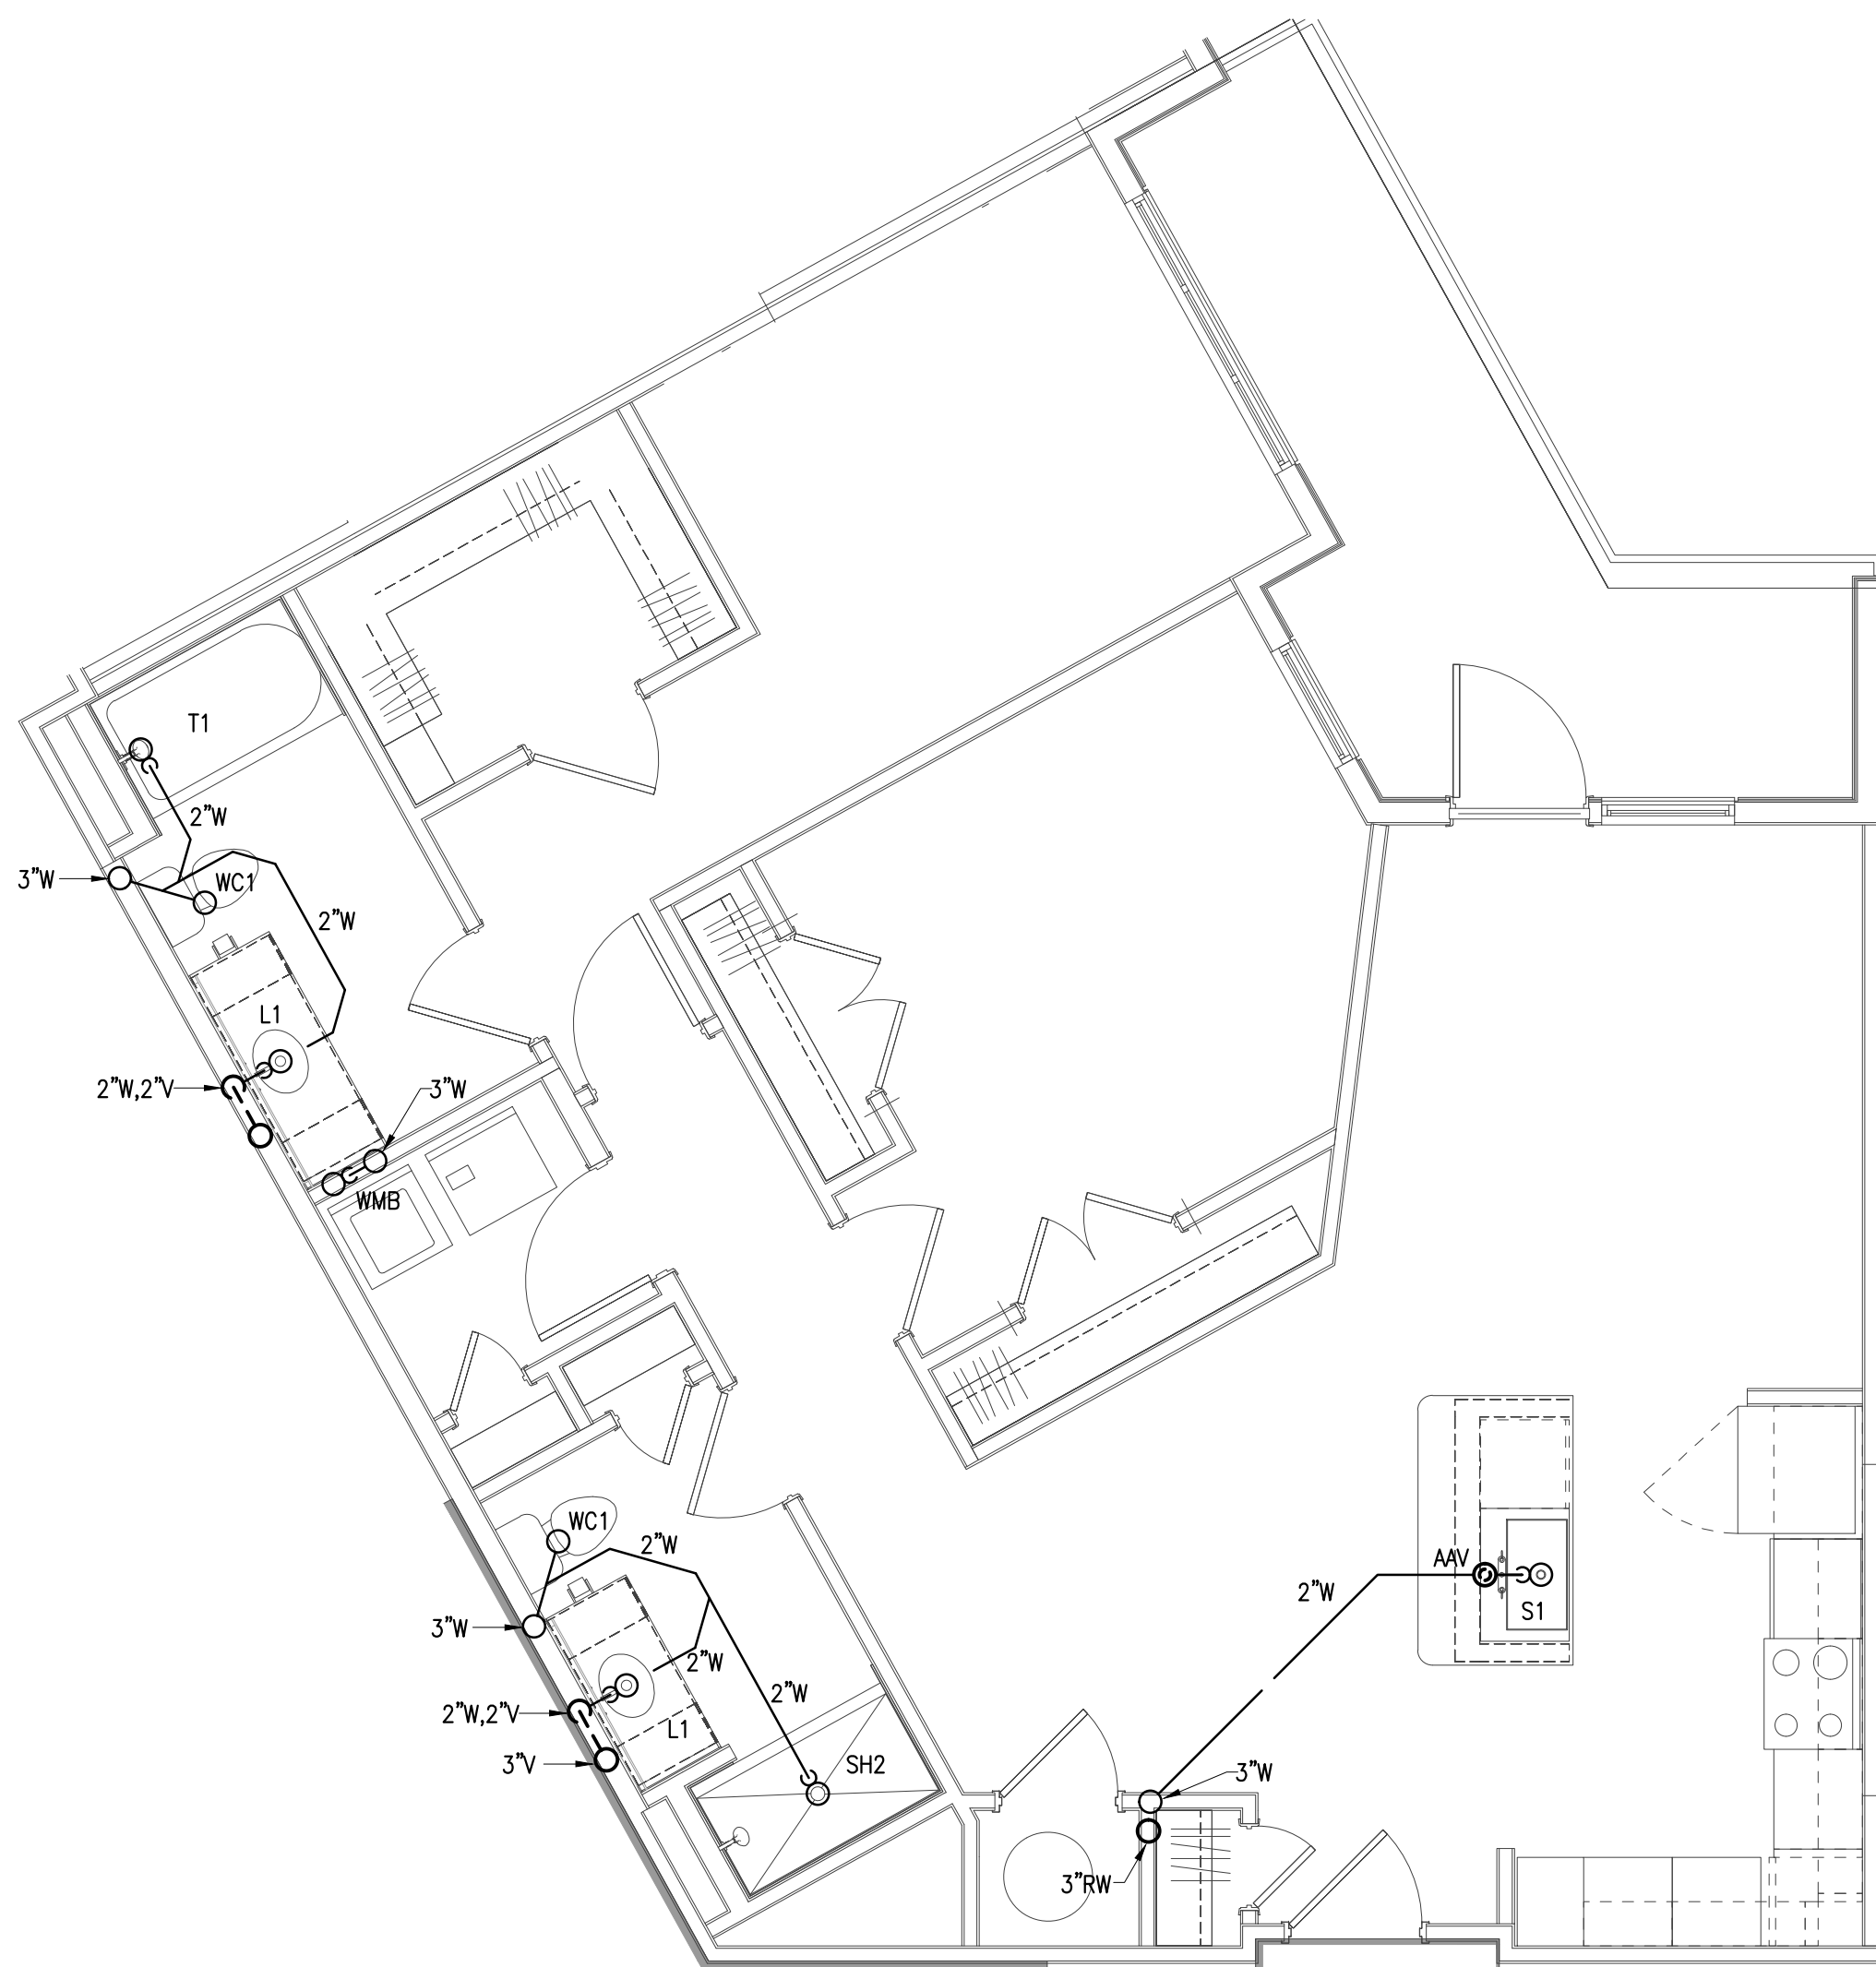

3 UNIT B6 TYPICAL FLOOR PLAN - S,W&V  
SCALE: 1/4" = 1'-0"

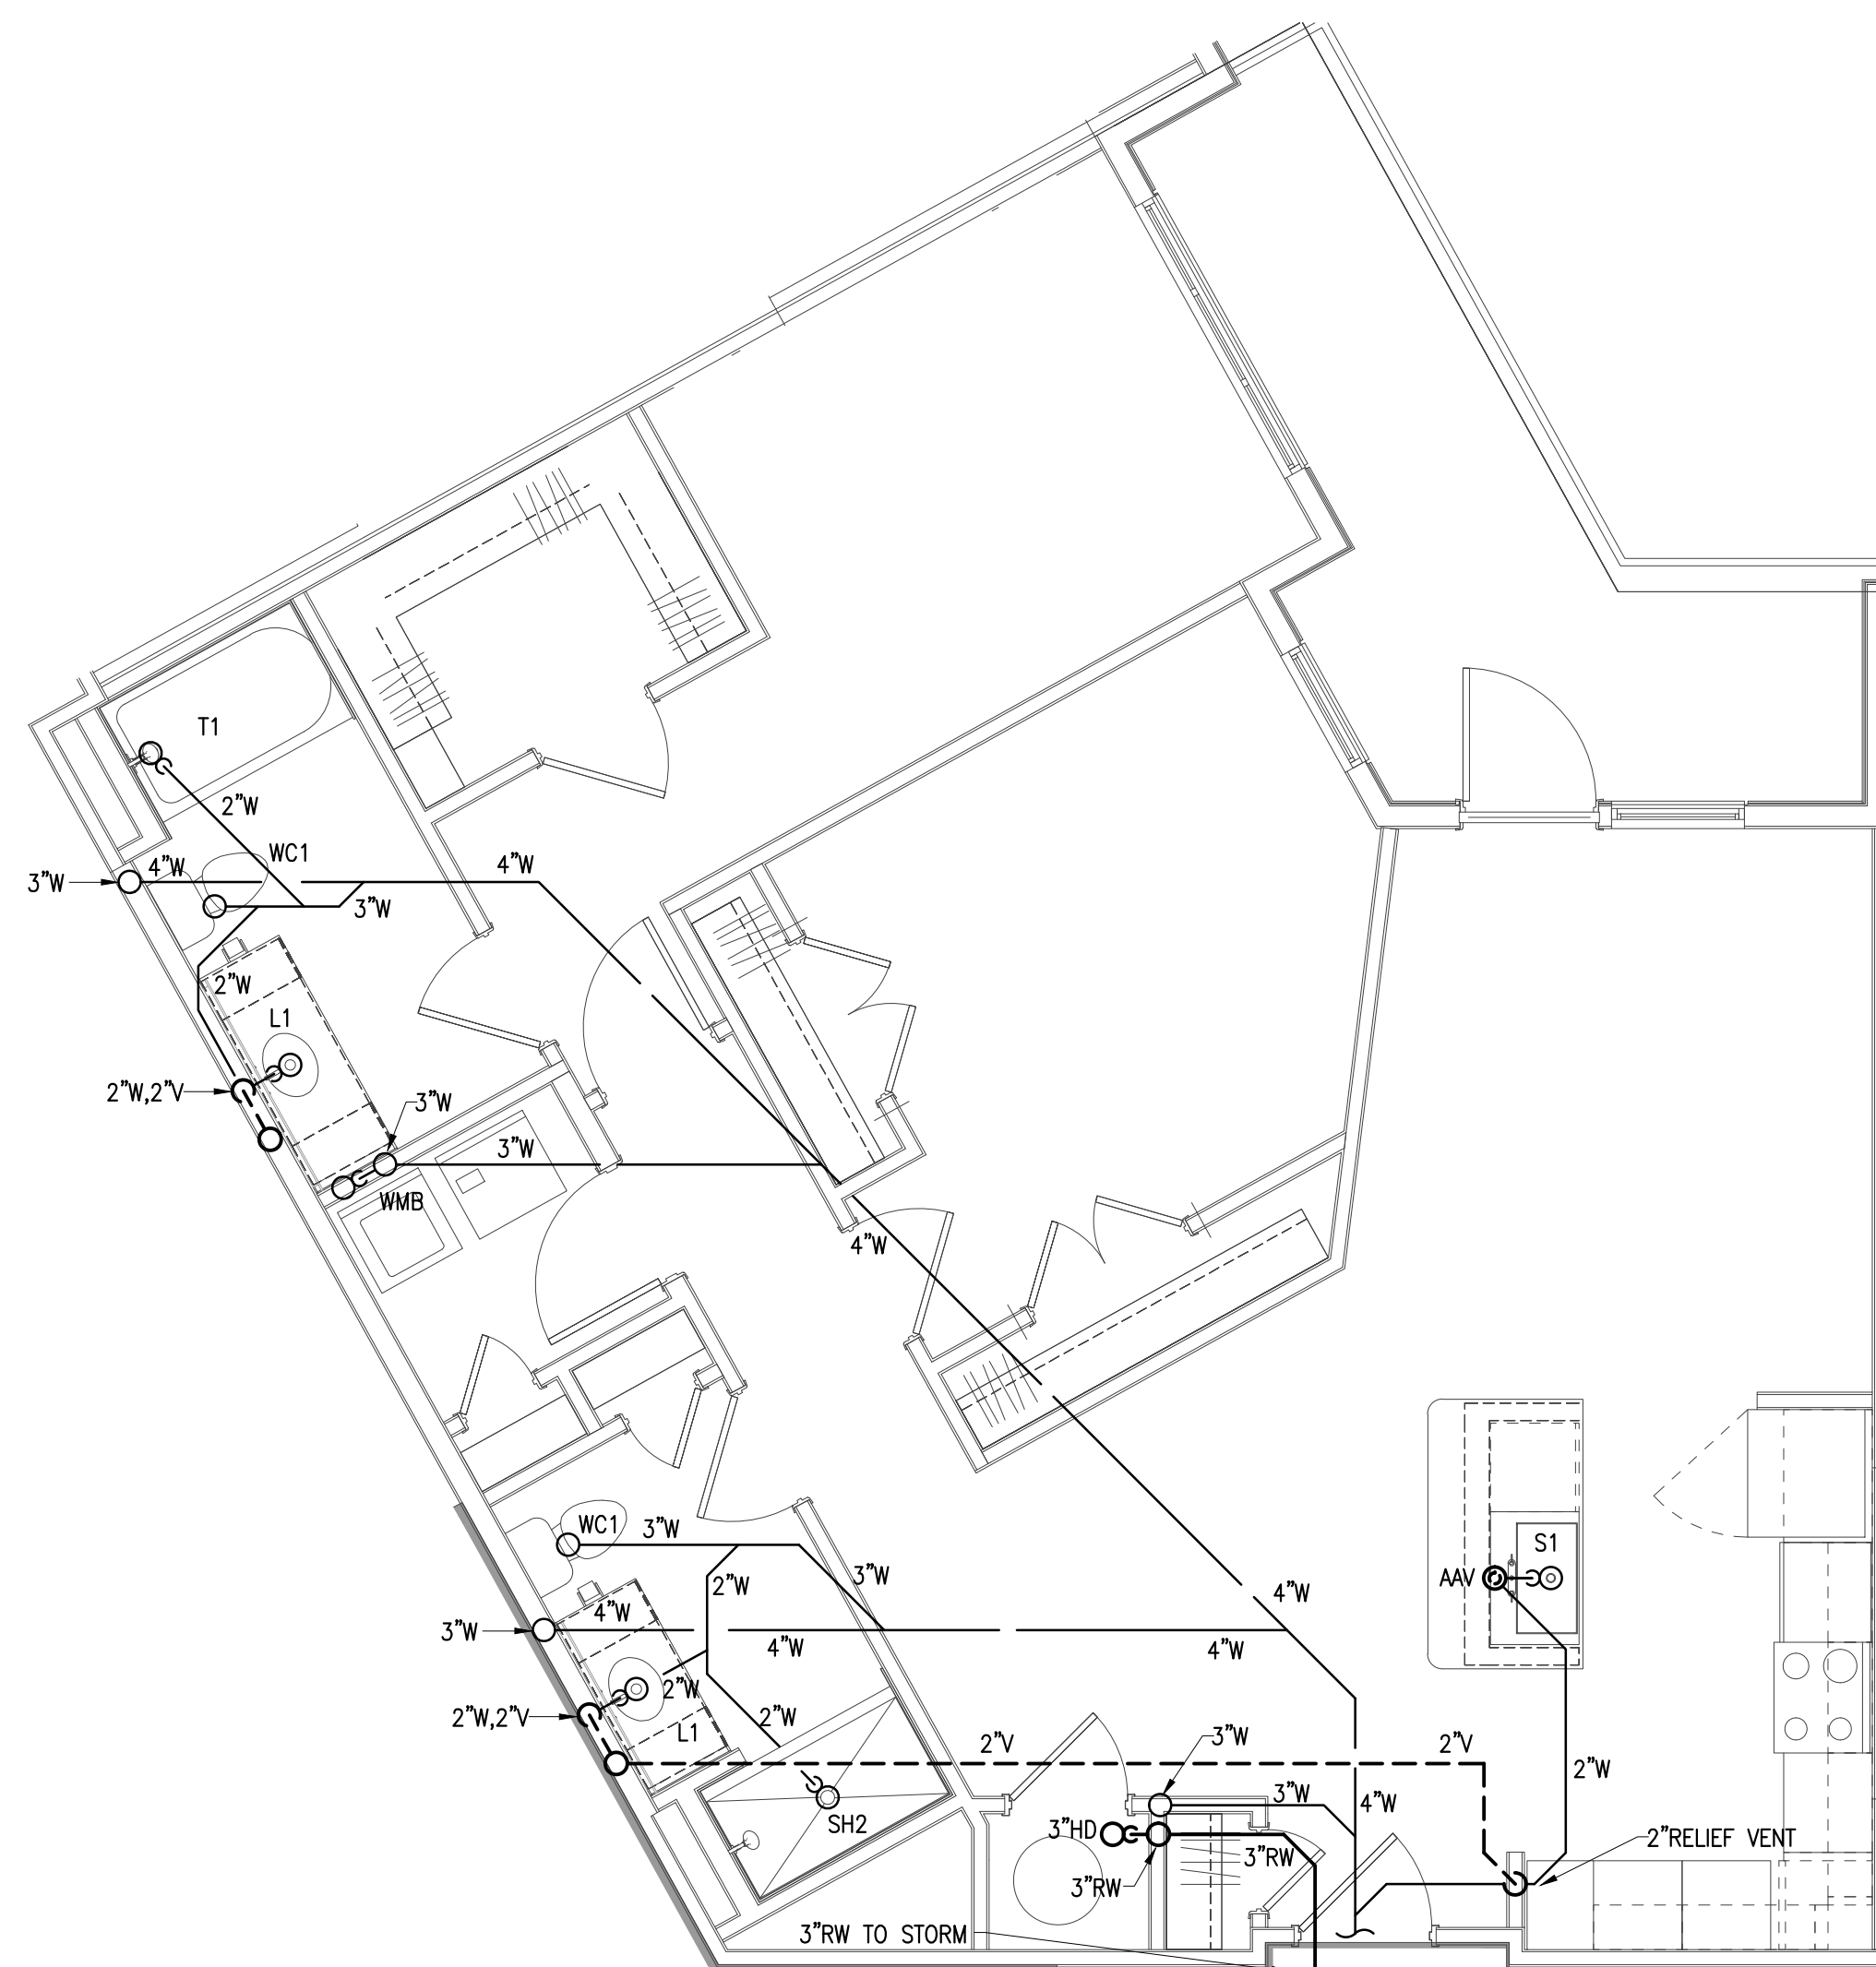

2 UNIT B6 BOTTOM FLOOR PLAN - S,W&V  
SCALE: 1/4" = 1'-0"

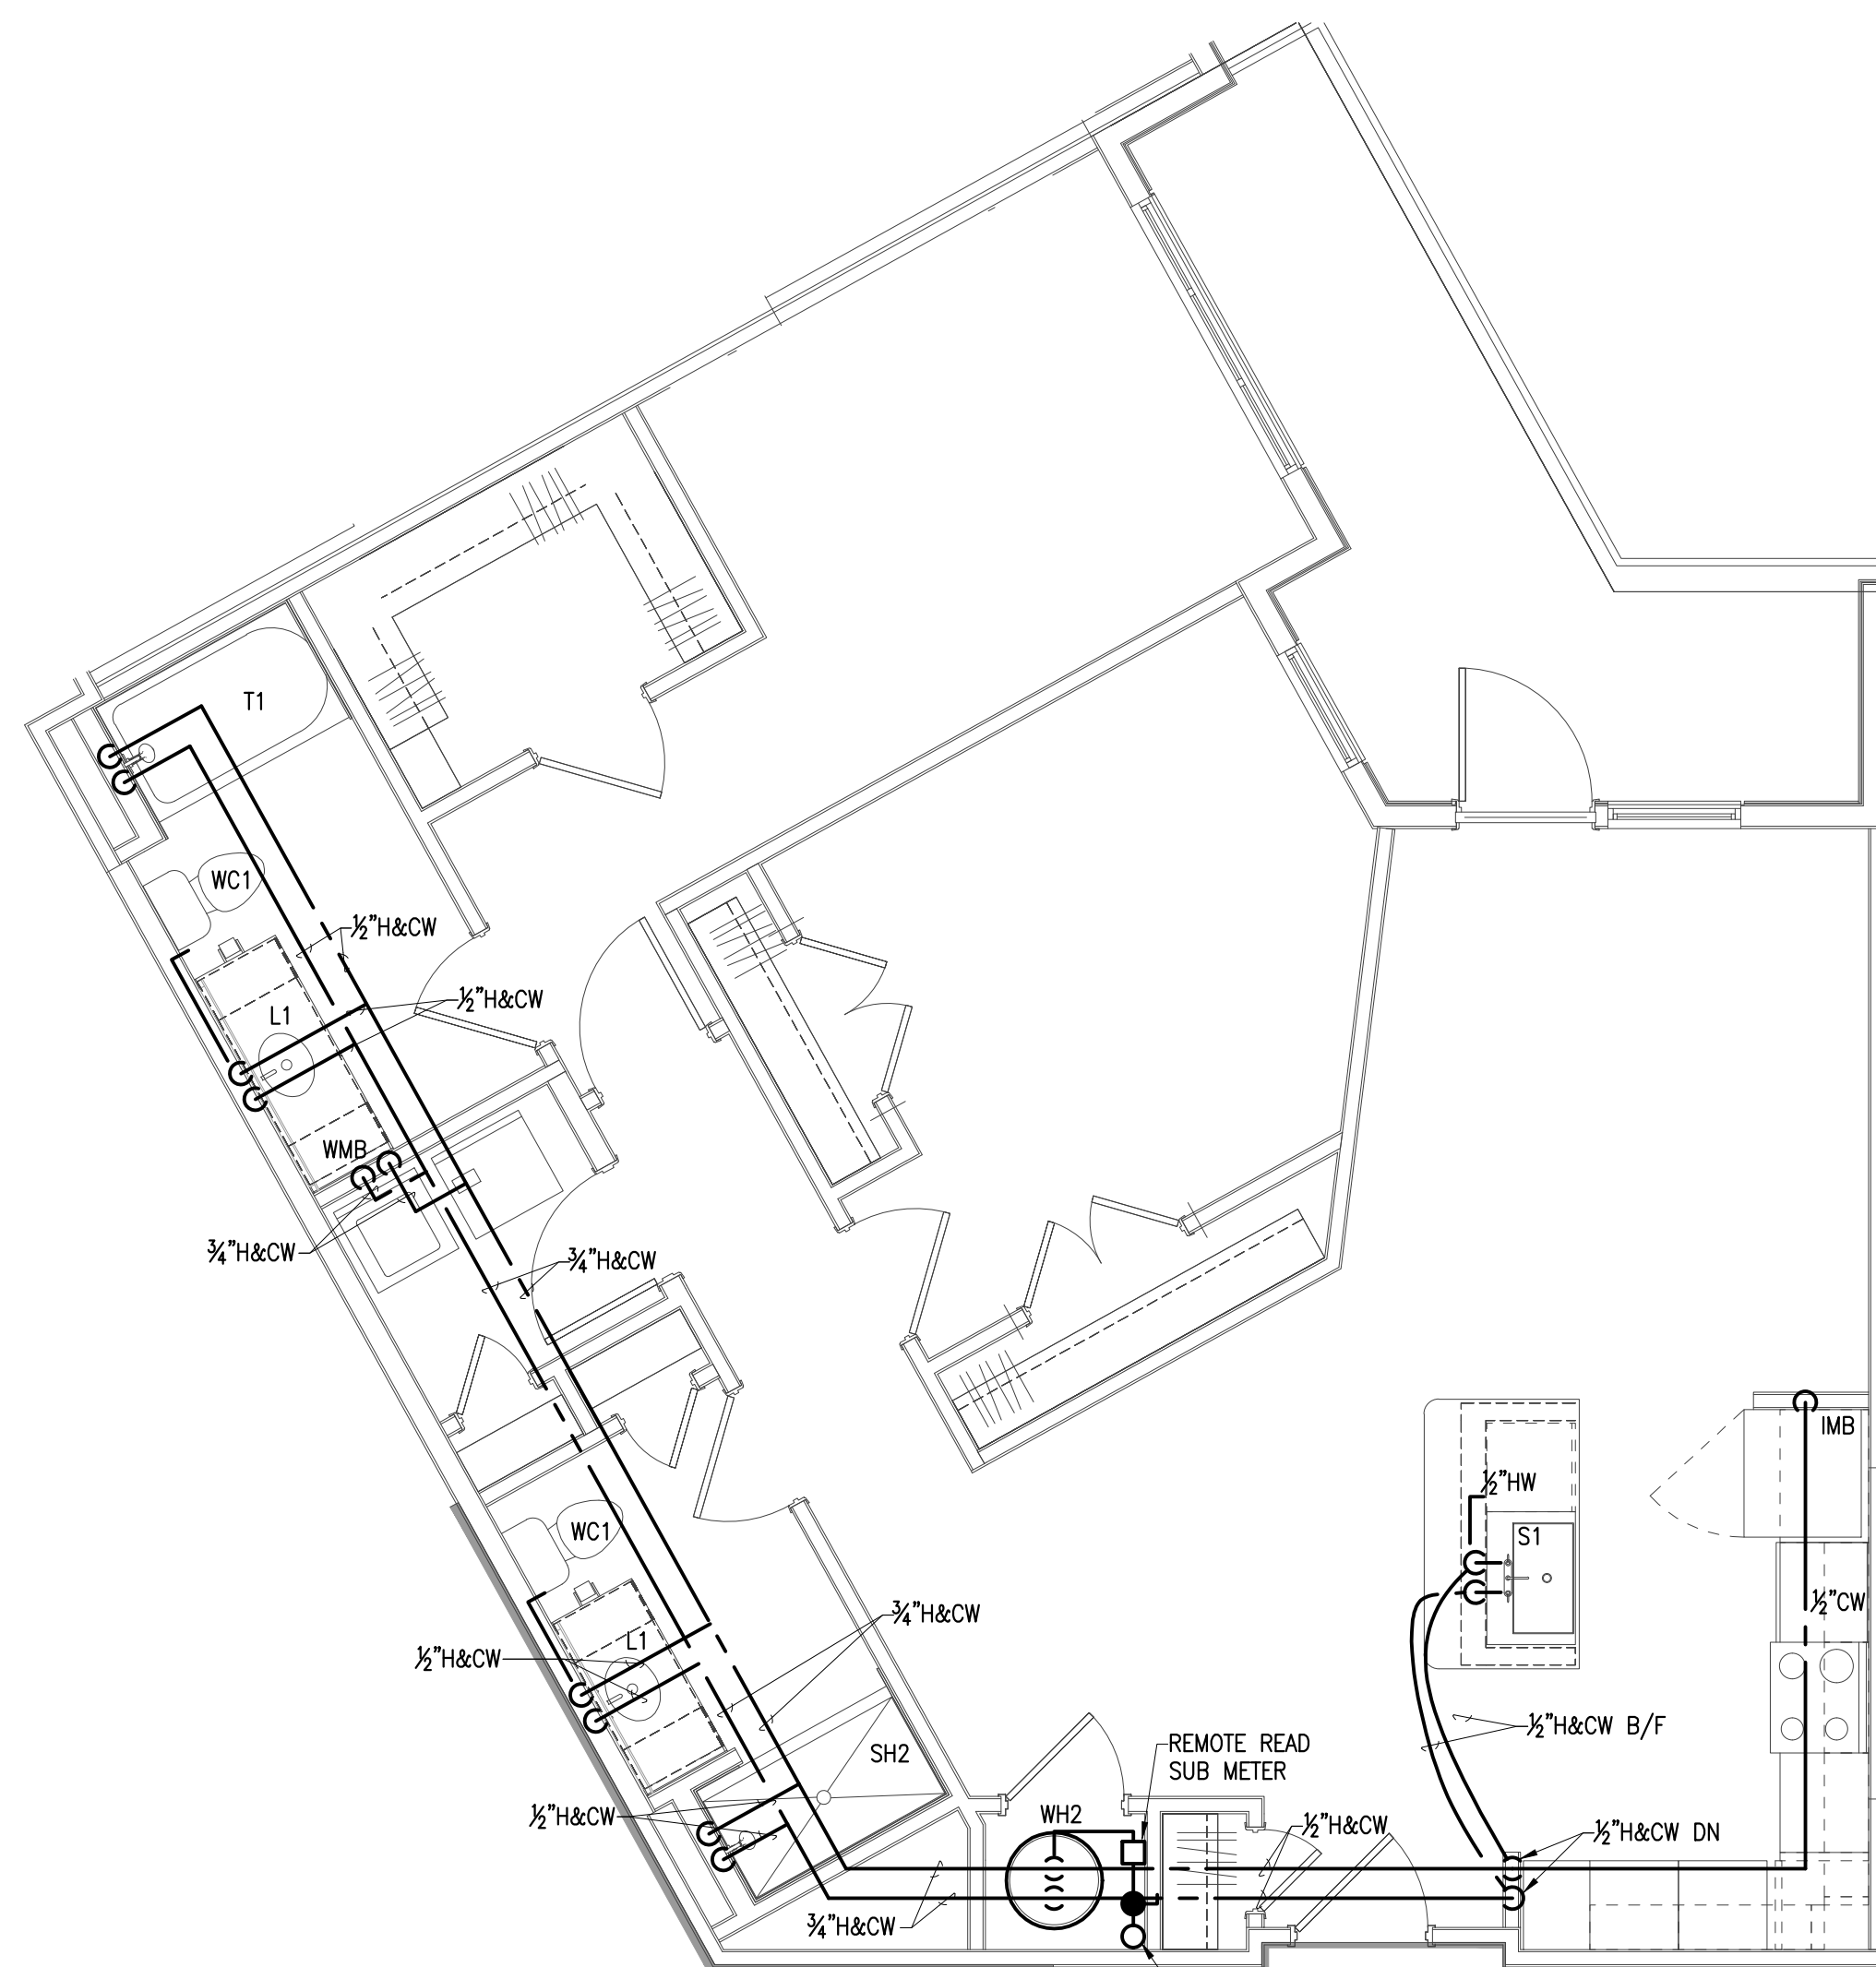

1 UNIT B6 TYPICAL WATER  
SCALE: 1/4" = 1'-0"

NOTES:

1. SEE SHEETS P0-01 P0-02 & P0-03 FOR GENERAL NOTES, SCHEDULE AND DETAILS.
2. SEE P1-XX SERIES FOR FLOOR PLANS WASTE, VENT AND WATER PIPING.
3. ISLAND SINKS WITH AIR ADMITTANCE VALVES SHALL HAVE A RELIEF VENT THREE STORIES FROM THE TOP FLOOR AND BELOW.