




9 UNIT A3A - KITCHEN REF. ELEVATION SCALE: 1/4" = 1'-0"

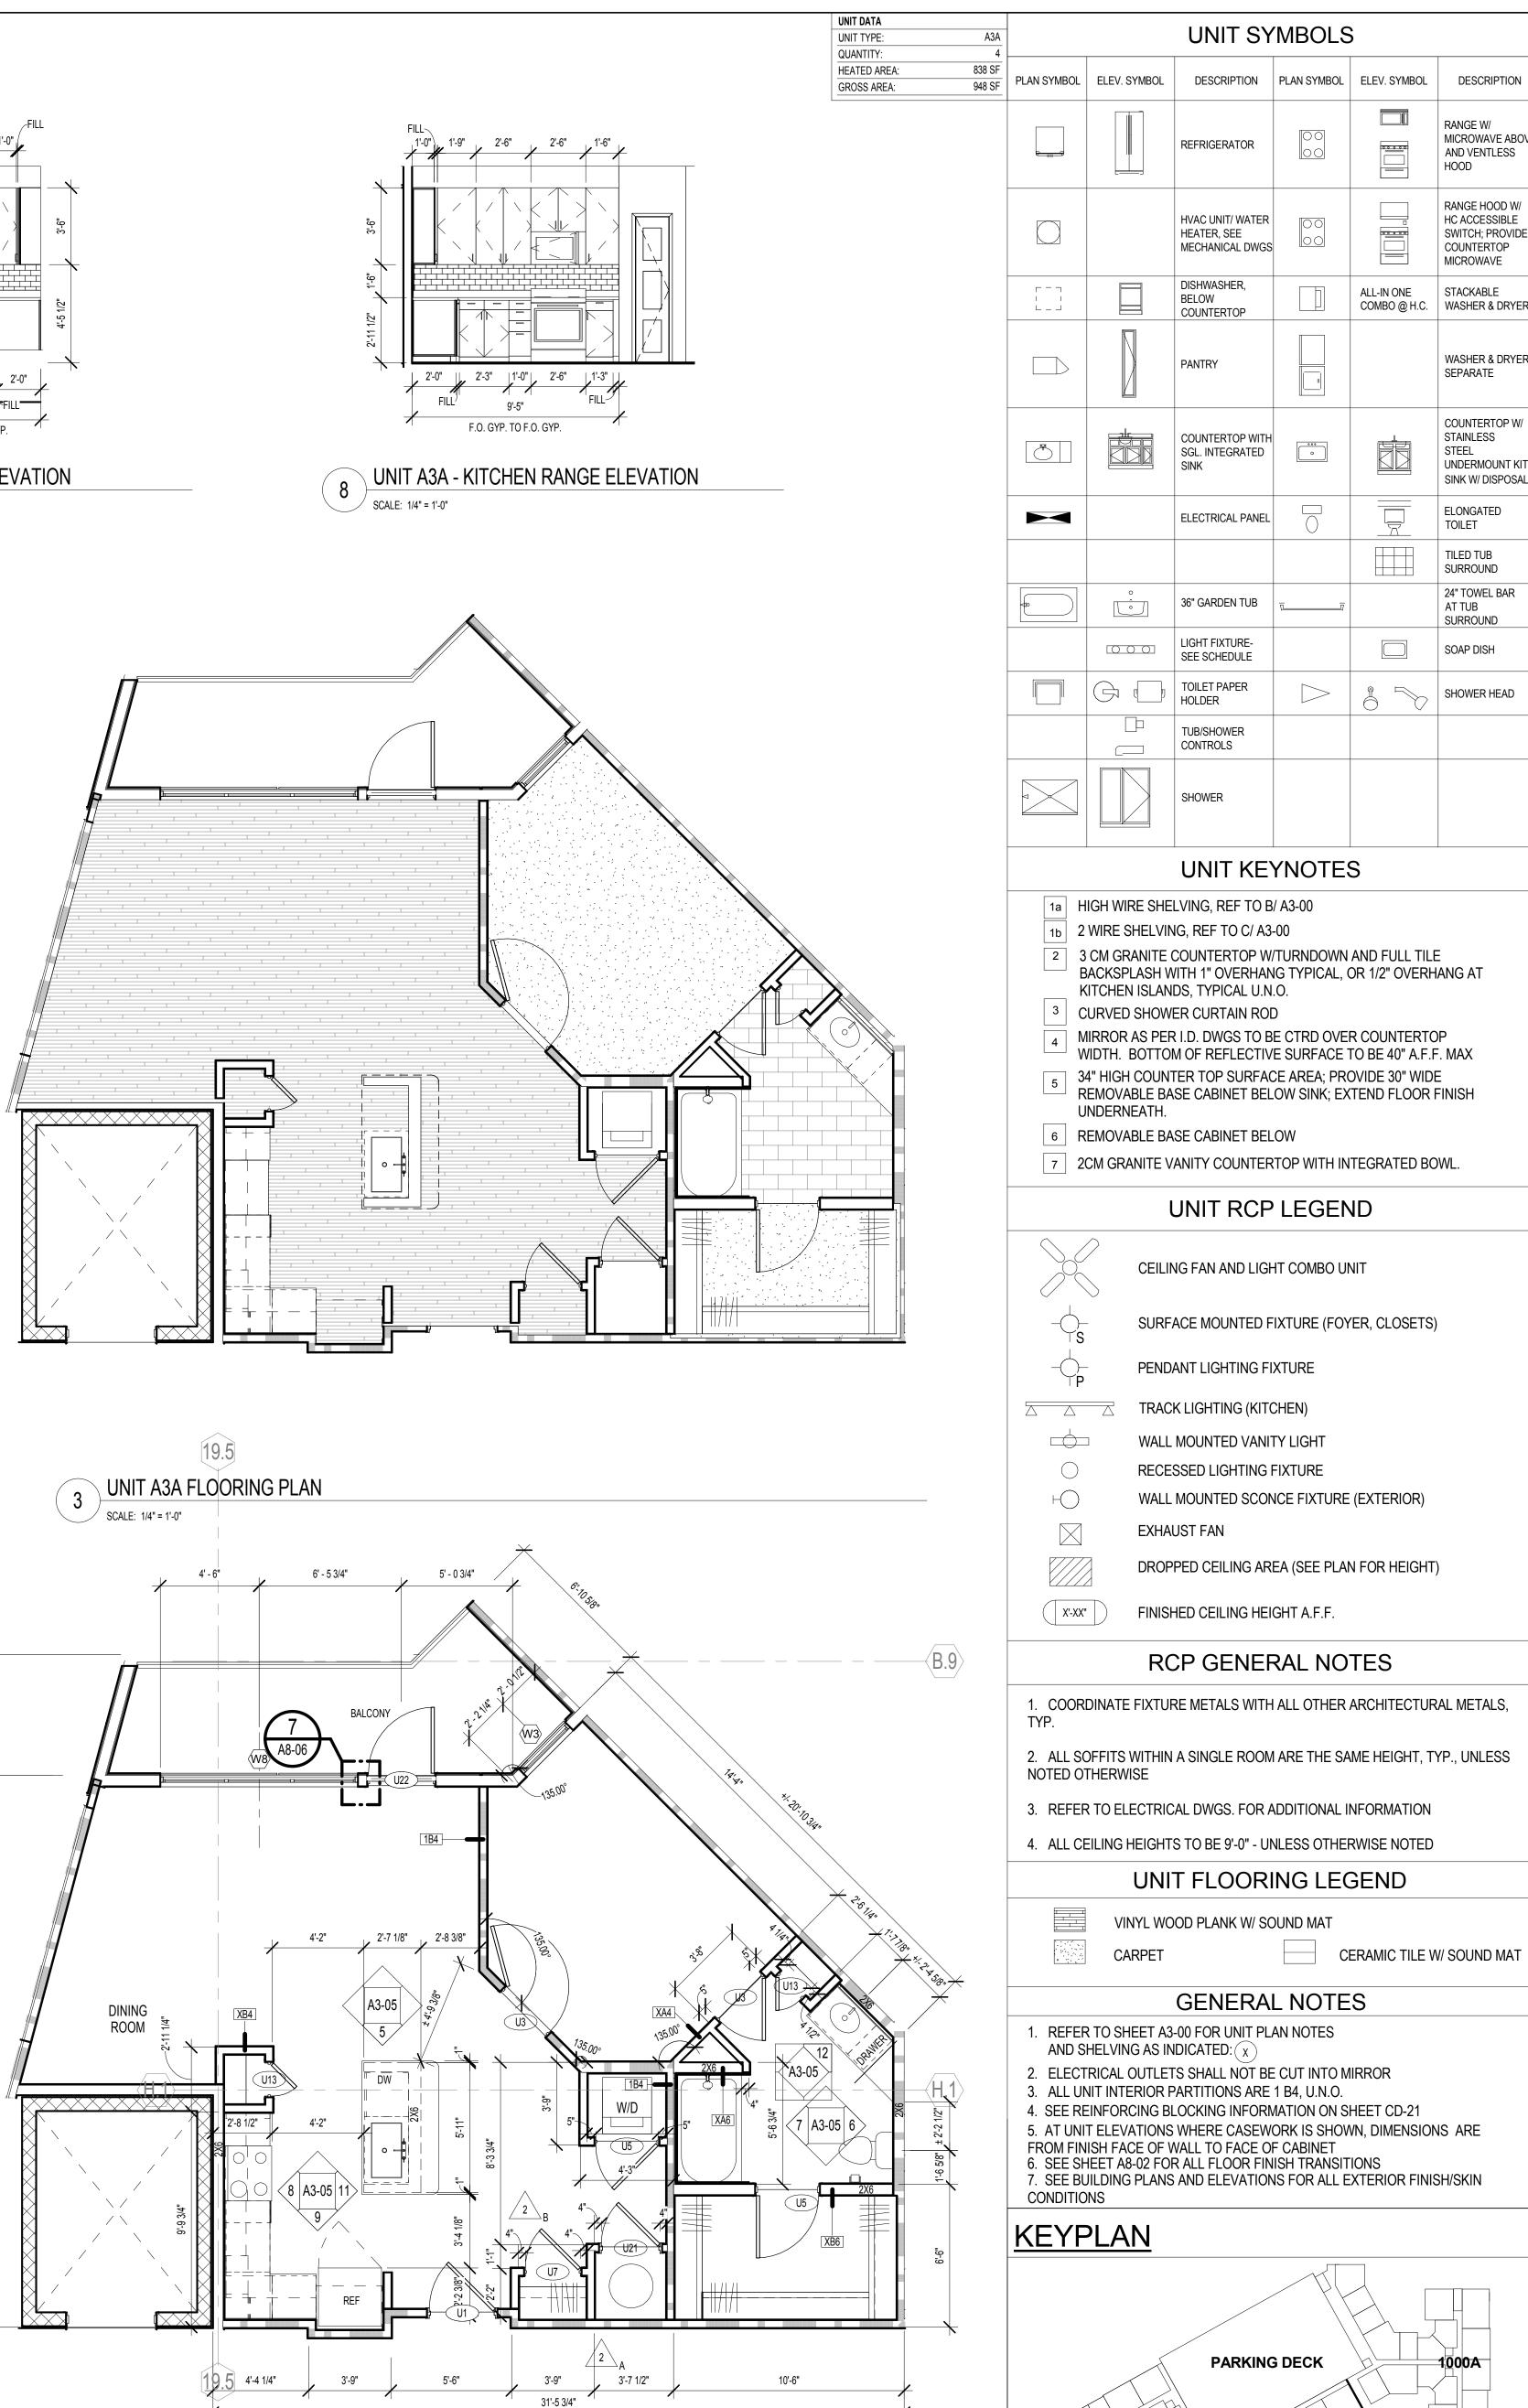

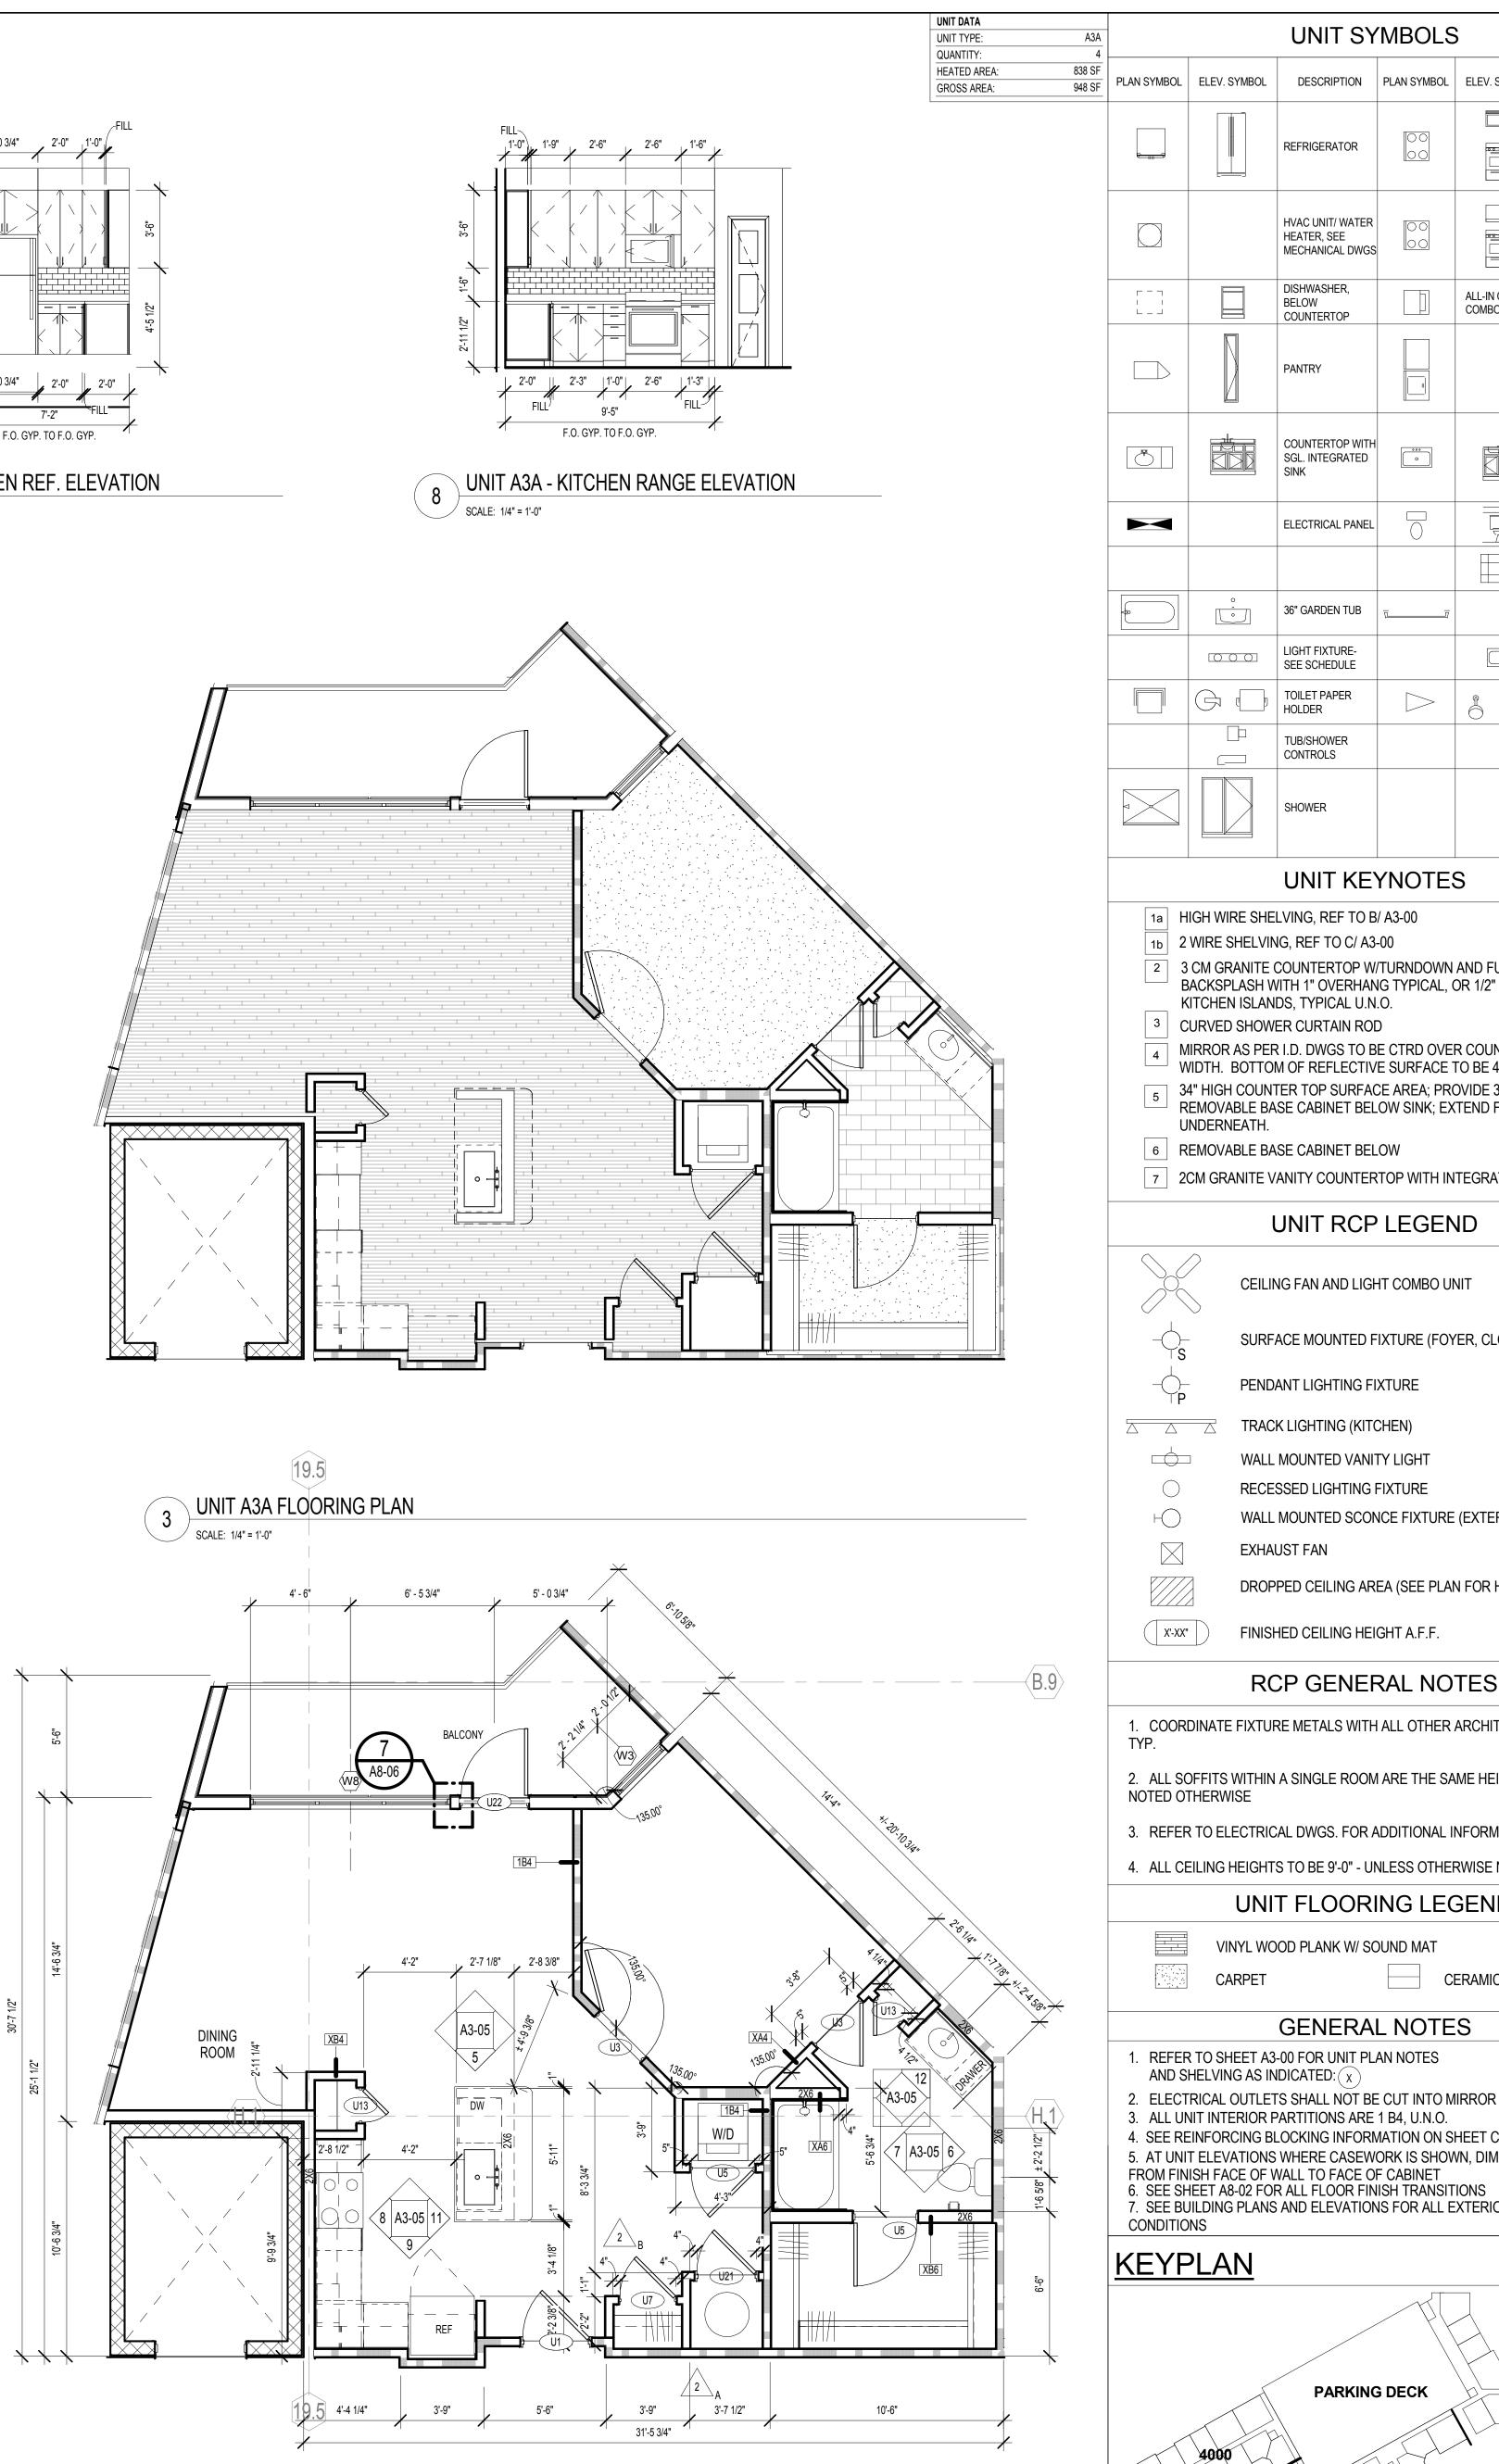



1. COORDINATE FIXTURE METALS WITH ALL OTHER ARCHITECTURAL METALS, 2. ALL SOFFITS WITHIN A SINGLE ROOM ARE THE SAME HEIGHT, TYP., UNLESS 3. REFER TO ELECTRICAL DWGS. FOR ADDITIONAL INFORMATION 4. ALL CEILING HEIGHTS TO BE 9'-0" - UNLESS OTHERWISE NOTED UNIT FLOORING LEGEND CERAMIC TILE W/ SOUND MAT 2. ELECTRICAL OUTLETS SHALL NOT BE CUT INTO MIRROR SEE REINFORCING BLOCKING INFORMATION ON SHEET CD-21 5. AT UNIT ELEVATIONS WHERE CASEWORK IS SHOWN, DIMENSIONS ARE FROM FINISH FACE OF WALL TO FACE OF CABINET 6. SEE SHEET A8-02 FOR ALL FLOOR FINISH TRANSITIONS 7. SEE BUILDING PLANS AND ELEVATIONS FOR ALL EXTERIOR FINISH/SKIN 1000A

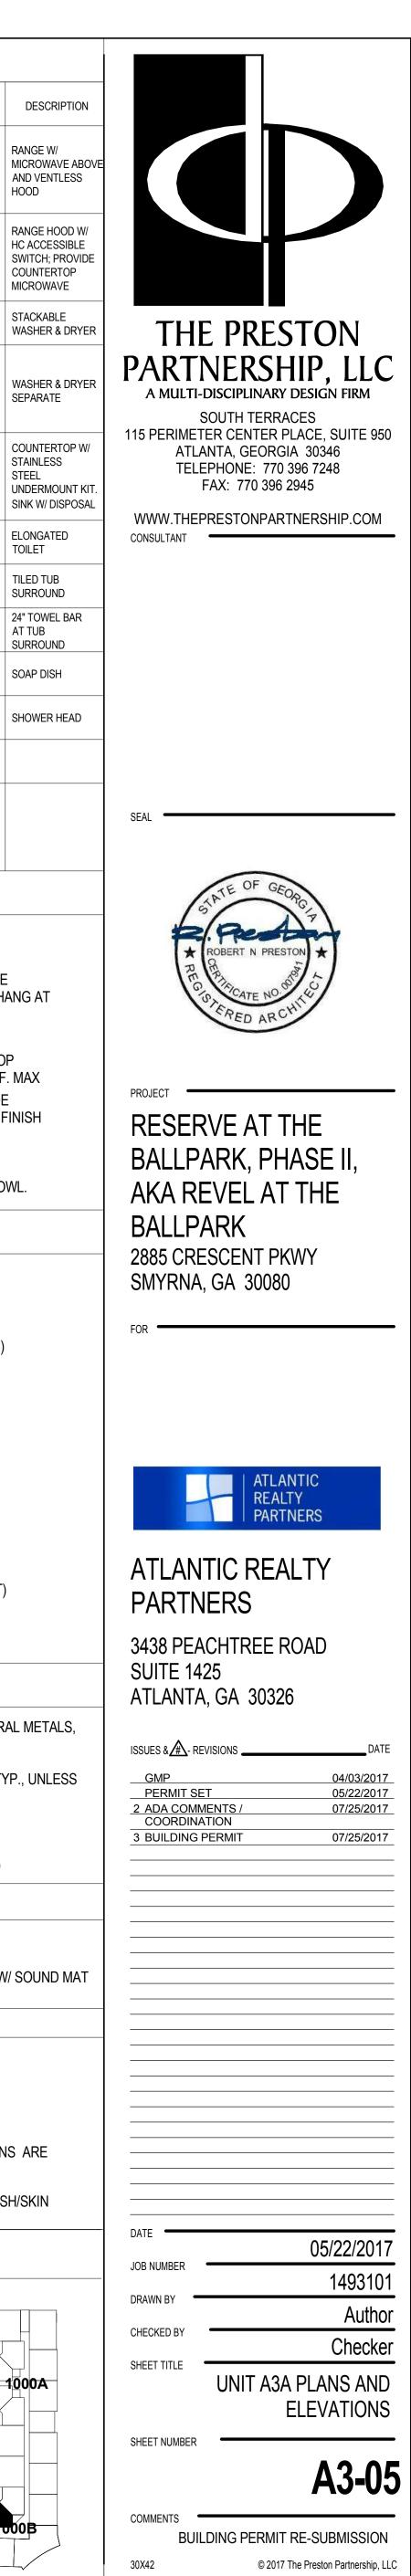

RANGE W/

SEPARATE

STAINLESS

TILED TUB SURROUND

AT TUB

SOAP DISH

STEEL

HOOD