



LOAD BEARING WALL ABOVE 2x4 BASE PLATE 2X WOOD PLATE 1 HOUR RATED SPRAY FIRE PROOFING AS PER UL #N720 STEEL BEAM. SEE STRUCTURAL FULL CAVITY FILL BLOWN IN FULL CAVITY FILL BLOWN IN INSULATION INSULATION -TRUSS HANGER & WOOD TRUSSES BEYOND TRUSS HANGER & WOOD TRUSSES BEYOND 1-HOUR FIRE RATED STEEL BEAM PROTECTION: STEEL BEAM PROTECTED BY SPRAY FIRE PROOFING AS PER UL DESIGN #N720 - BOTTOM FLANGE, WEB & BOTTOM FACE OF TOP FLANGE. - 5/8" TYPE "C" GYP. BD. OVER RESILIENT CHANNELS

5 INIDVIDUAL STEEL BEAM PROTECTION A

SCALE: 1 1/2" = 1'-0"


SCALE: 1 1/2" = 1'-0"

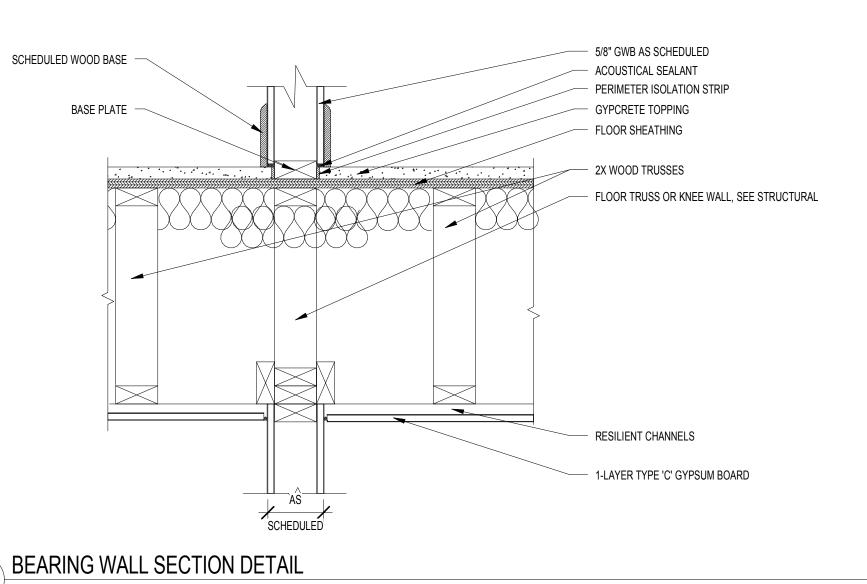


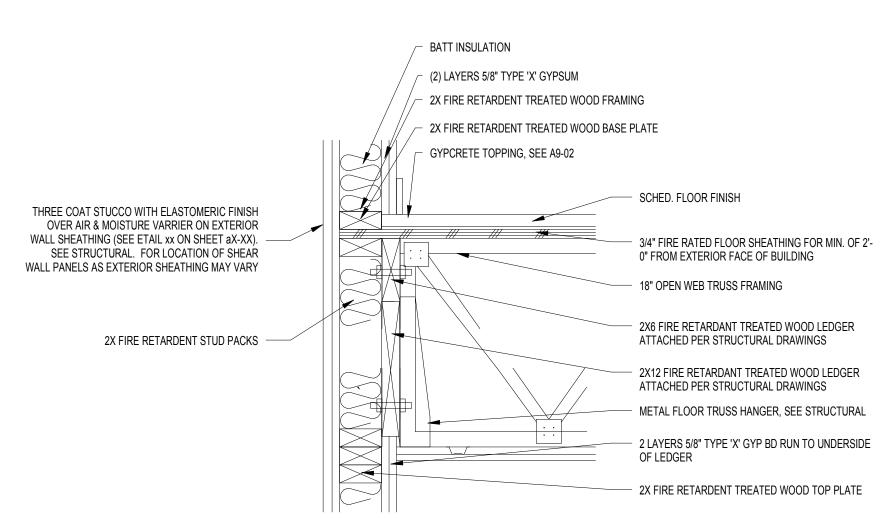

TYPE 3A CONST - EXTERIOR BEARING WALL

SCALE: 1 1/2" = 1'-0"

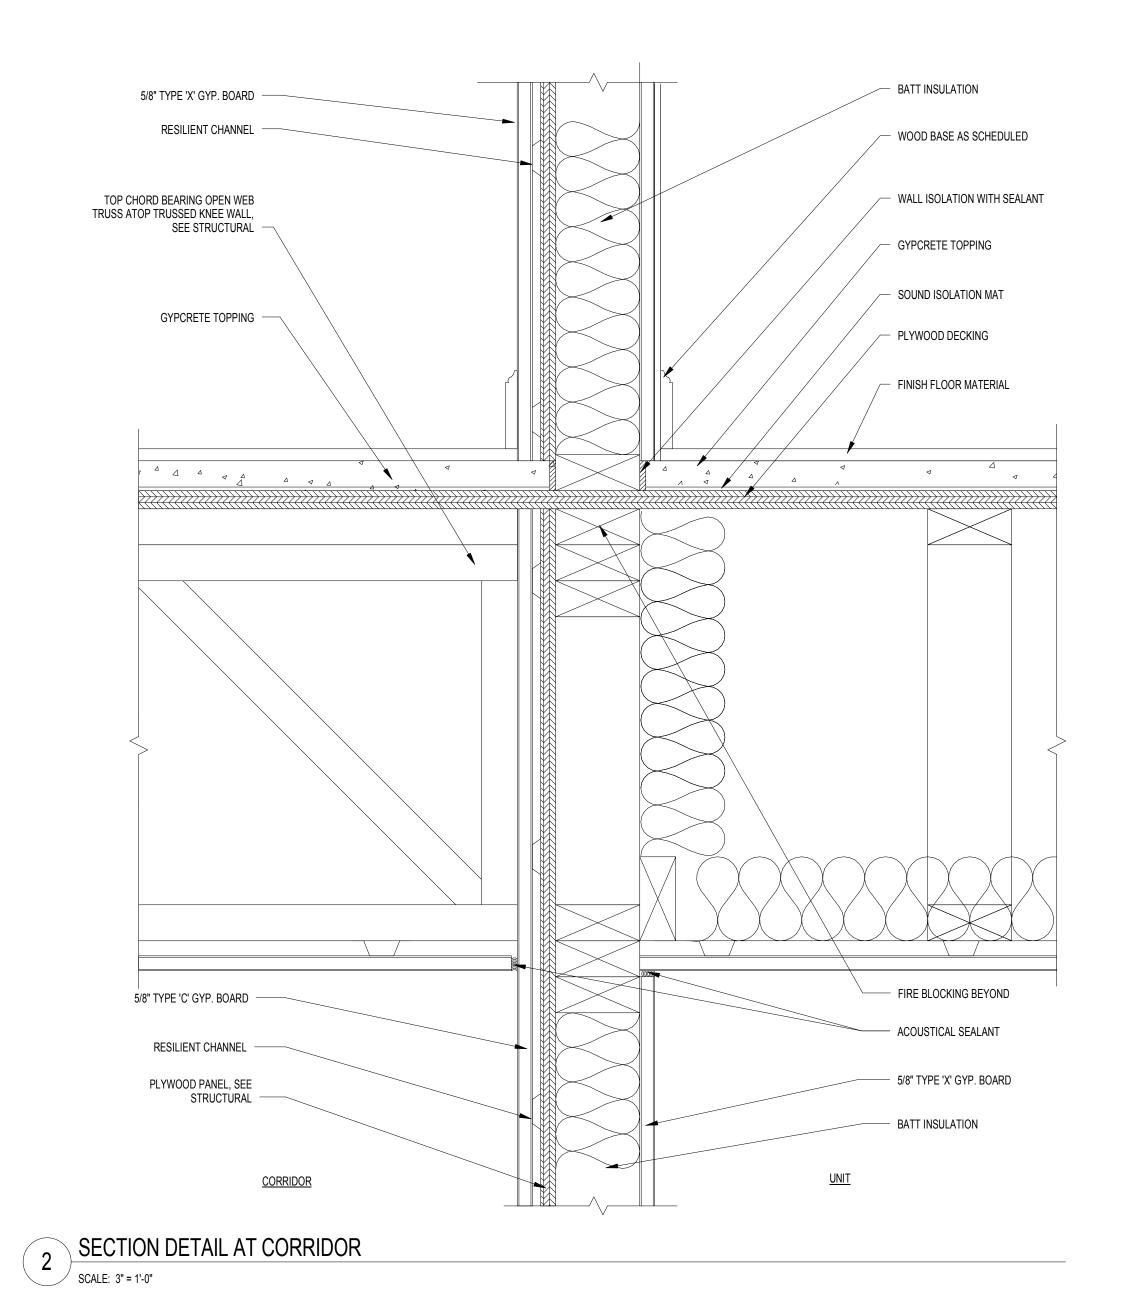

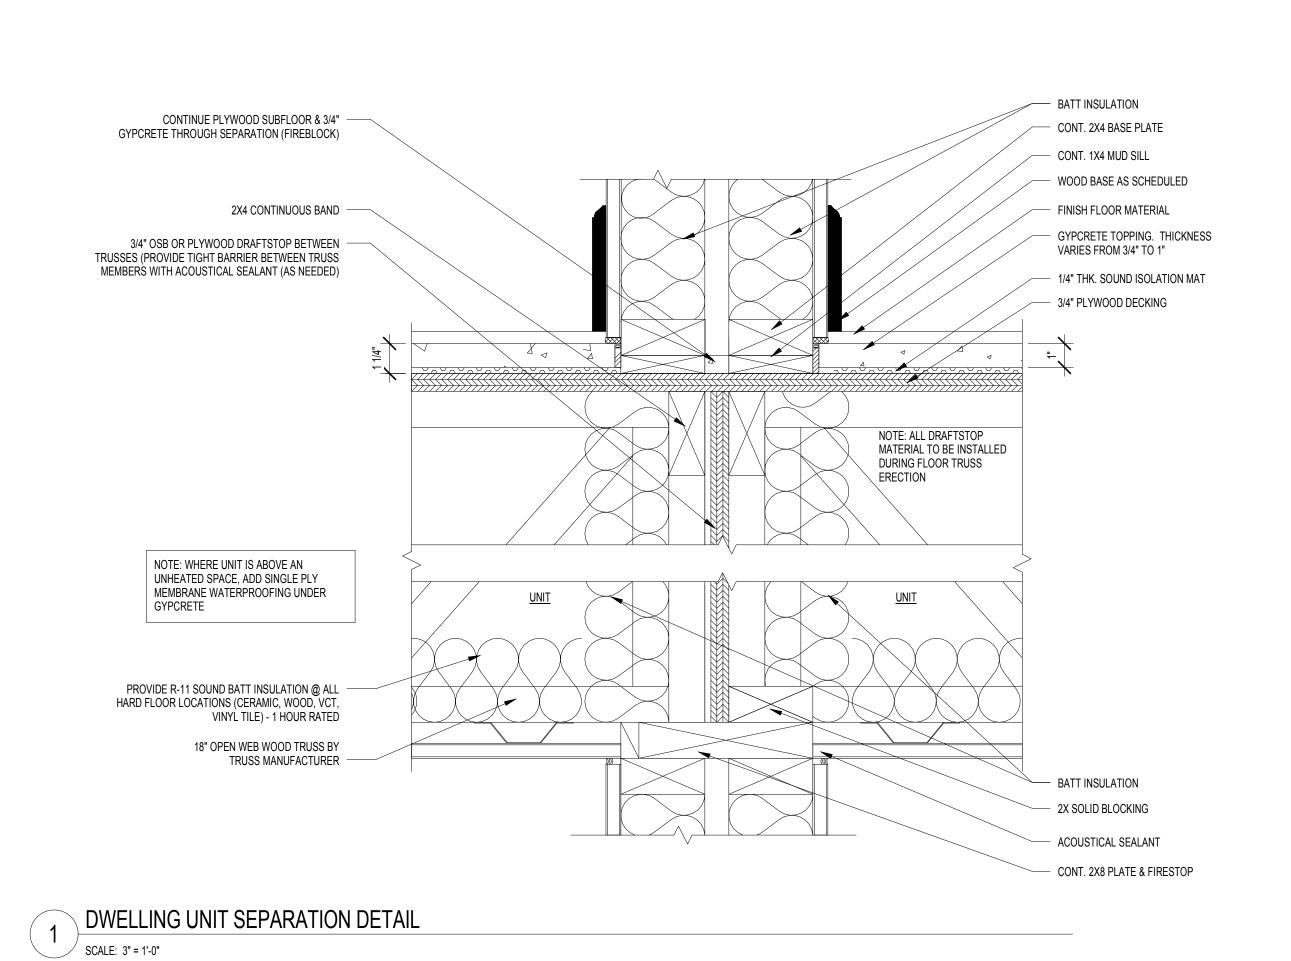



THE PRESTON
PARTNERSHIP, LLC
A MULTI-DISCIPLINARY DESIGN FIRM

SOUTH TERRACES
115 PERIMETER CENTER PLACE, SUITE 950
ATLANTA, GEORGIA 30346
TELEPHONE: 770 396 7248
FAX: 770 396 2945

WWW.THEPRESTONPARTNERSHIP.COM

CONSULTANT

SEAL -



PROJECT

RESERVE AT THE
BALLPARK, PHASE II,
AKA REVEL AT THE
BALLPARK
2885 CRESCENT PKWY
SMYRNA, GA 30080



ATLANTIC REALTY PARTNERS

3438 PEACHTREE ROAD SUITE 1425 ATLANTA, GA 30326

ISSUES & A- REVISIONS	DATE
CONCEPTUAL DESIGN	08/21/2015
SCHEMATIC DESIGN	09/28/2015
GMP/DESIGN DEVELOPMENT	10/15/2015
GMP	04/03/2017
PERMIT SET	05/22/2017
3 BUILDING PERMIT	07/25/2017

DATE 05/22/2017

JOB NUMBER 1493101

DRAWN BY NP

CHECKED BY PA

SHEET TITLE

A5-04

FRAMING DETAILS

BUILDING PERMIT RE-SUBMISSION

30X42 © 2017 The Preston Partnership, LLC

