


2 RAILING CONNECTION DETAIL @ SKYLOUNGE

SCALE: 3" = 1'-0"

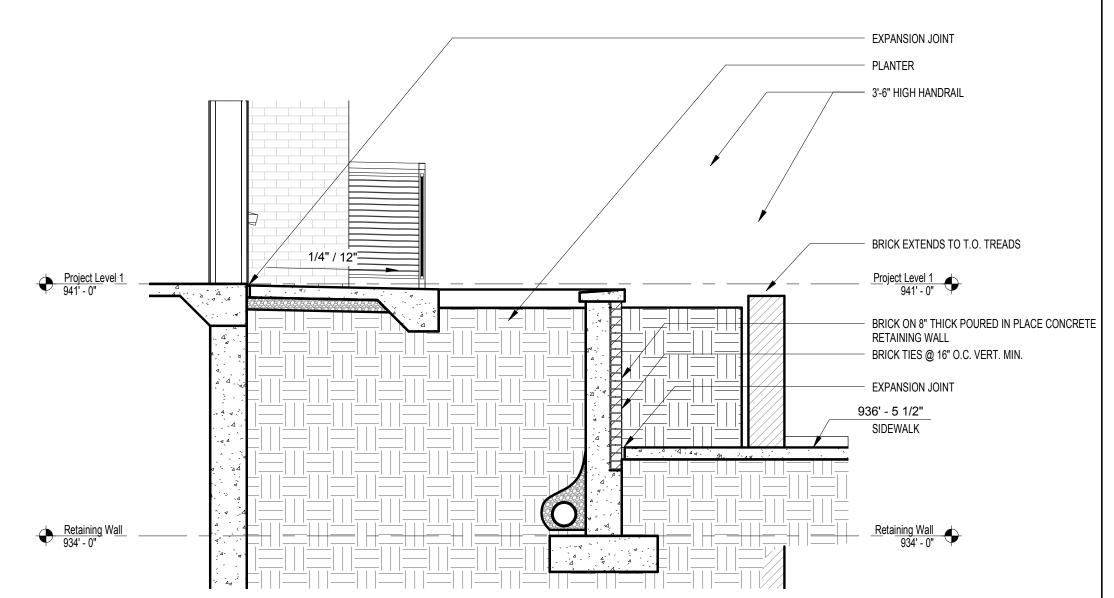

STOOP AT BUILDING 1000 - TYPICAL DETAIL

SCALE: 3/8" = 1'-0"



THE PRESTON PARTNERSHIP, LLC A MULTI-DISCIPLINARY DESIGN FIRM

SOUTH TERRACES 115 PERIMETER CENTER PLACE, SUITE 950 ATLANTA, GEORGIA 30346 TELEPHONE: 770 396 7248 FAX: 770 396 2945

WWW.THEPRESTONPARTNERSHIP.COM

SEAL -



PROJECT

RESERVE AT THE BALLPARK, PHASE II, AKA REVEL AT THE BALLPARK 2885 CRESCENT PKWY SMYRNA, GA 30080

FOR —



ATLANTIC REALTY PARTNERS

3438 PEACHTREE ROAD SUITE 1425 ATLANTA, GA 30326

ISSUES & A-REVISIONS

PERMIT SET	05/22/2017
3 BUILDING PERMIT	07/25/2017
-	

ATE -	
	05/22/2017
OB NUMBER •	1493101
RAWN BY	
UEOVED DV	Author
HECKED BY	Chacker

MISCELLANEOUS DETAILS

SHEET NUMBER

A5-23

© 2017 The Preston Partnership, LLC

BUILDING PERMIT RE-SUBMISSION

8:04:42 PM C:\Data File\Revit 2016\1493101 Circle 75 II\_R16-C\_patlm