




10/4/2017 8:04:58 PM C:\Data File\Revit\2016\1483101 Circle 75 IL R16-C\_pj.mxd

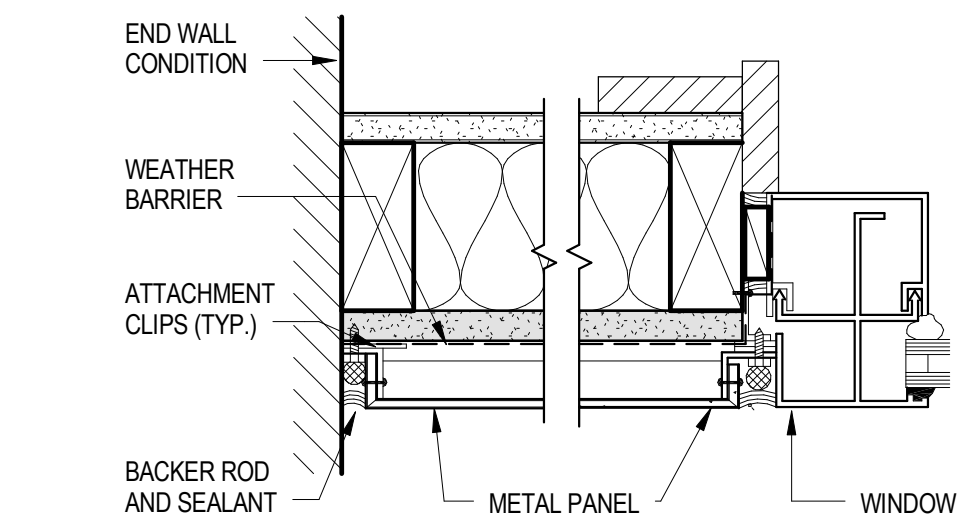


8 METAL PANEL END WALL & WINDOW CONDITION  
SCALE: 3" = 1'-0"

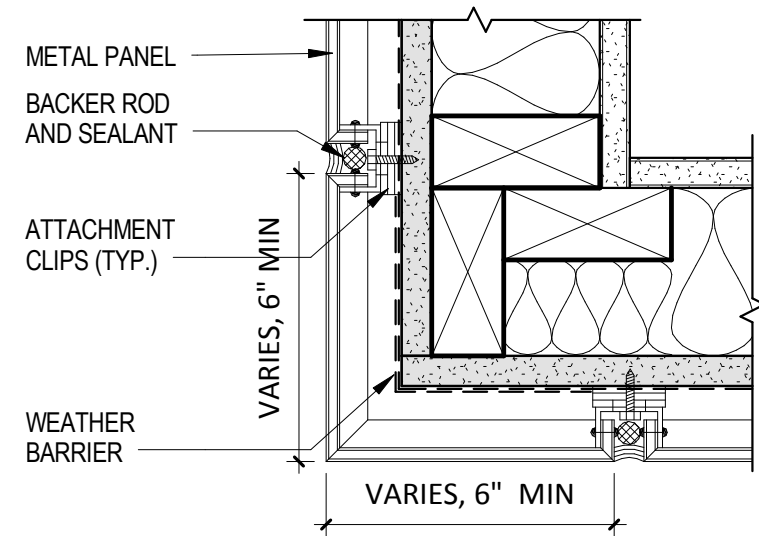


4 METAL PANEL OUTSIDE CORNER TYP.  
SCALE: 3" = 1'-0"

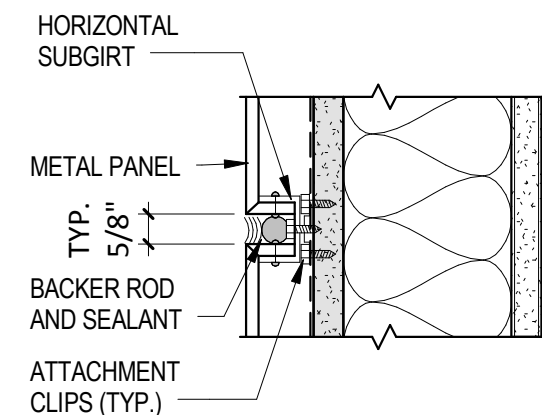


7 METAL PANEL HORIZONTAL JOINT  
SCALE: 3" = 1'-0"

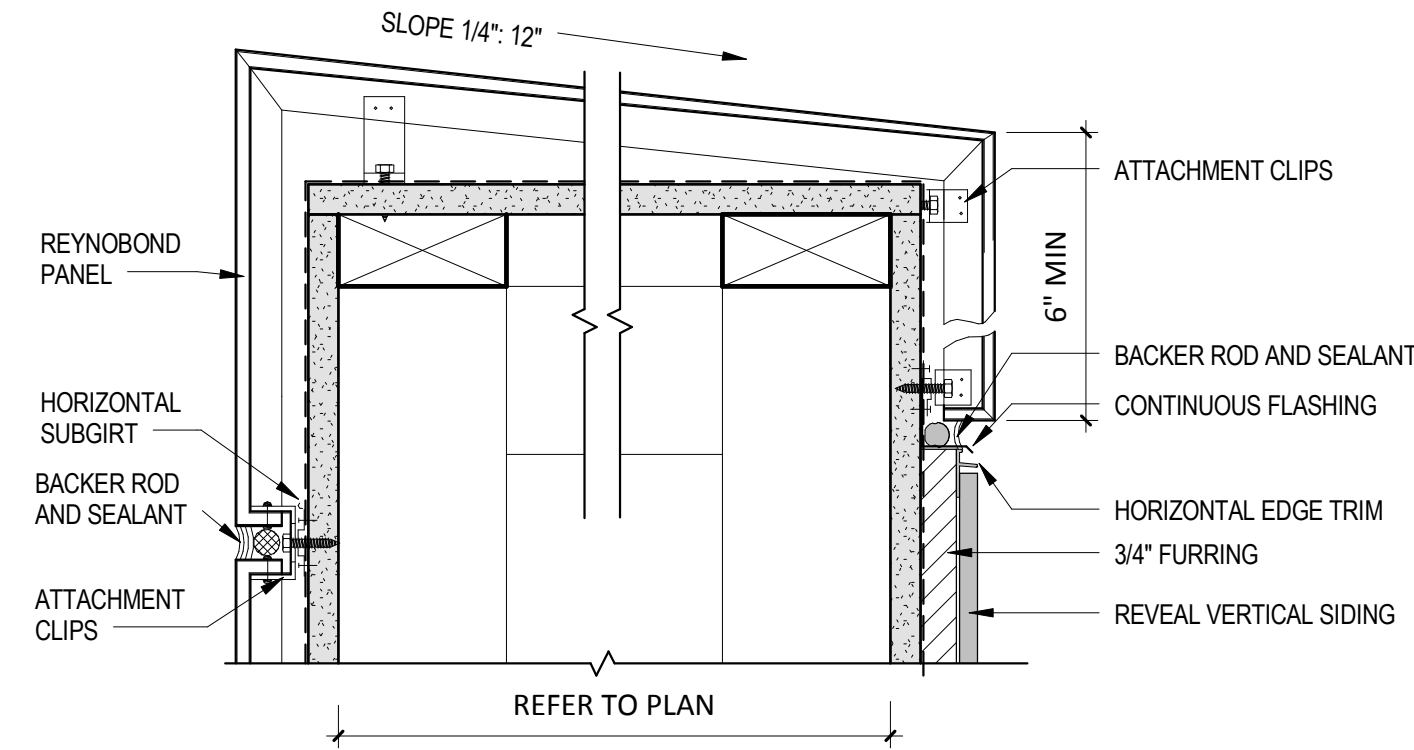


3 METAL PANEL PARAPET  
SCALE: 3" = 1'-0"

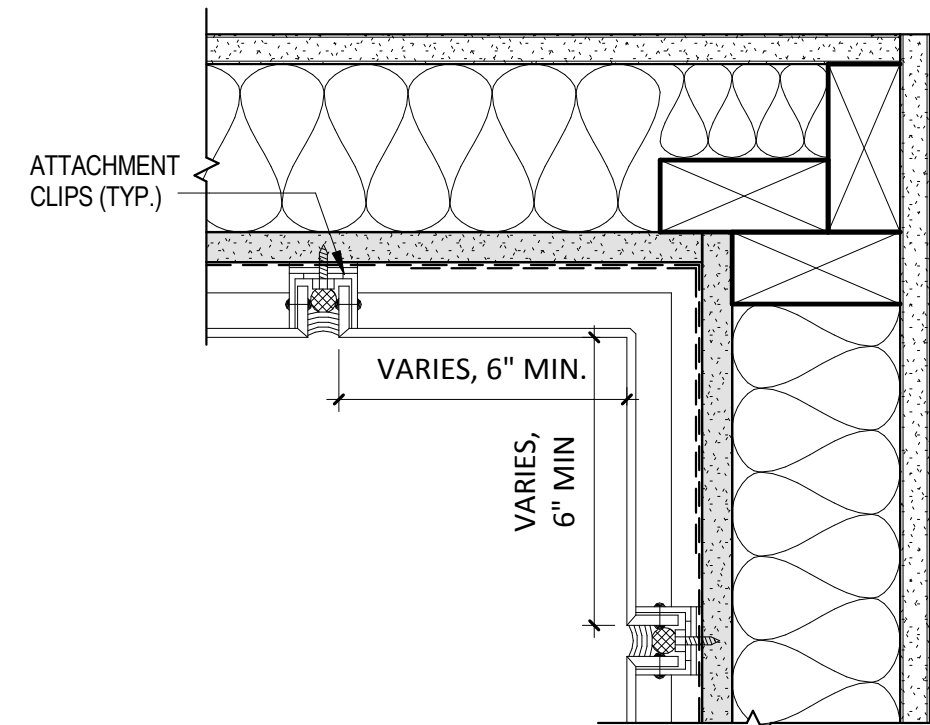


6 METAL PANEL INSIDE CORNER TYP.  
SCALE: 3" = 1'-0"

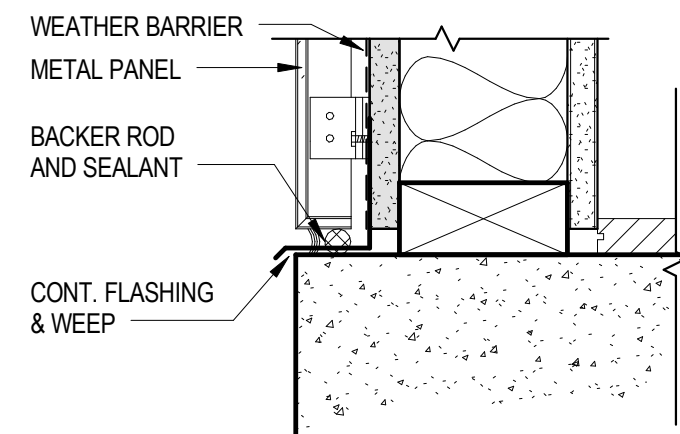


2 METAL PANEL SILL CONDITION  
SCALE: 3" = 1'-0"

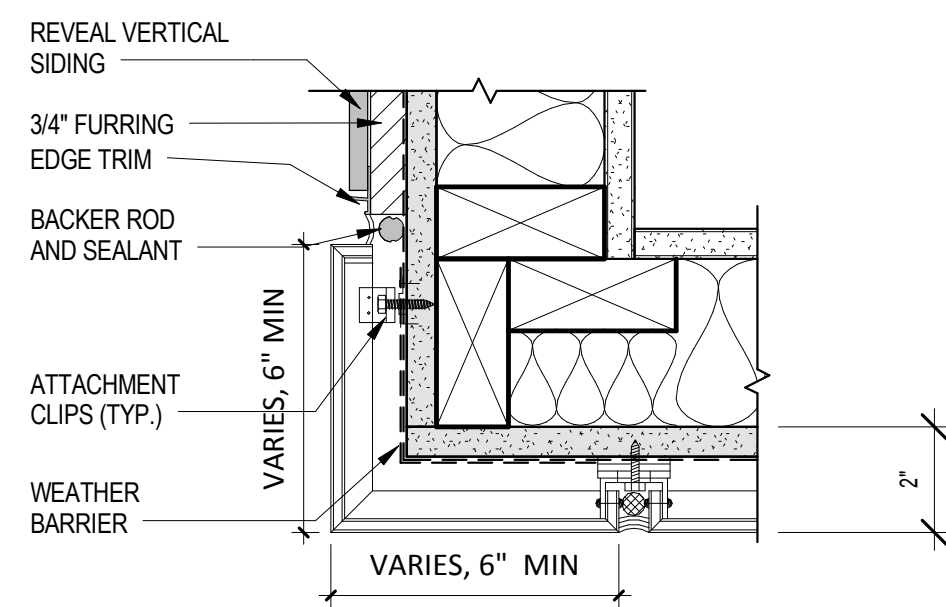

5 METAL PANEL OUTSIDE CORNER TO HARDI REVEAL  
SCALE: 3" = 1'-0"

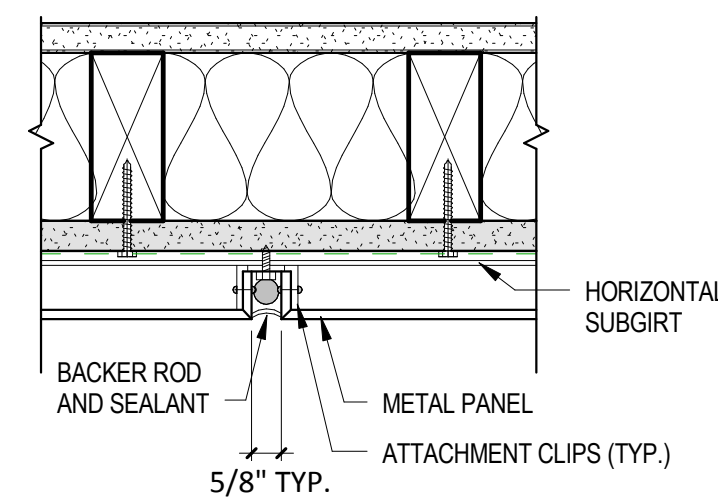


1 METAL PANEL VERTICAL JOINT  
SCALE: 3" = 1'-0"

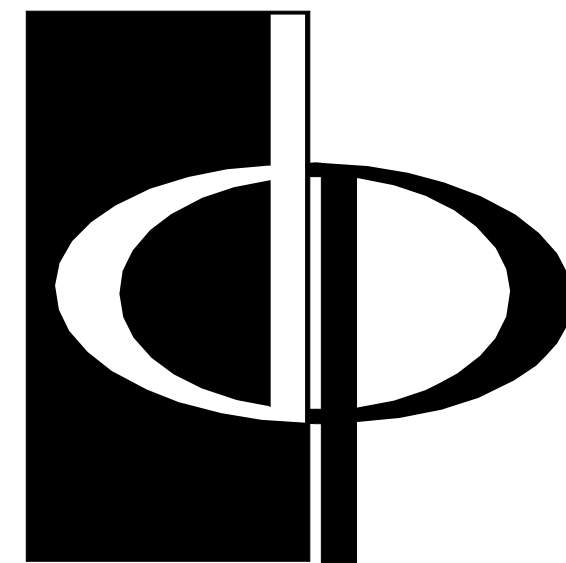

THE PRESTON  
PARTNERSHIP, LLC  
A MULTI-DISCIPLINARY DESIGN FIRM

SOUTH TERRACES  
115 PERIMETER CENTER PLACE, SUITE 950  
ATLANTA, GEORGIA 30346  
TELEPHONE: 770 396 7248  
FAX: 770 396 2945

WWW.THEPRESTONPARTNERSHIP.COM  
CONSULTANT

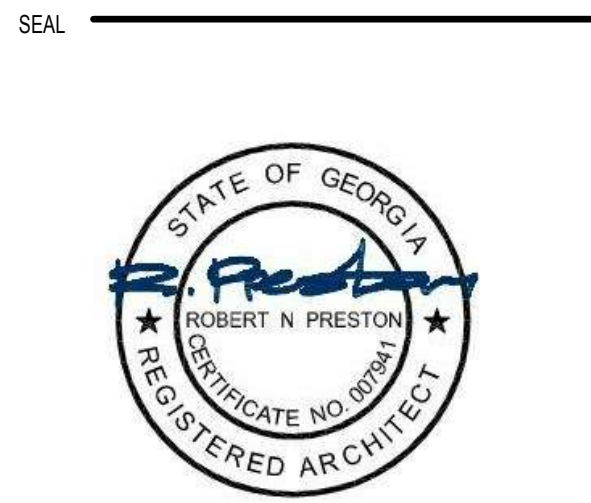

PROJECT  
**RESERVE AT THE  
BALLPARK, PHASE II,  
AKA REVEL AT THE  
BALLPARK**  
2885 CRESCENT PKWY  
SMYRNA, GA 30080

FOR



ATLANTIC REALTY  
PARTNERS  
3438 PEACHTREE ROAD  
SUITE 1425  
ATLANTA, GA 30326

ISSUES & REVISIONS  
GMP 04/03/2017  
PERMIT SET 05/22/2017  
3. BUILDING PERMIT 07/25/2017

DATE 05/22/2017  
JOB NUMBER 1493101  
DRAWN BY MDB  
CHECKED BY CW  
SHEET TITLE METAL PANEL DETAILS

SHEET NUMBER

COMMENTS  
BUILDING PERMIT RE-SUBMISSION  
30X42 © 2017 The Preston Partnership, LLC

A5-33