




16 FLASHING @ BASE OF WALL
SCALE: 1" = 1'-0"

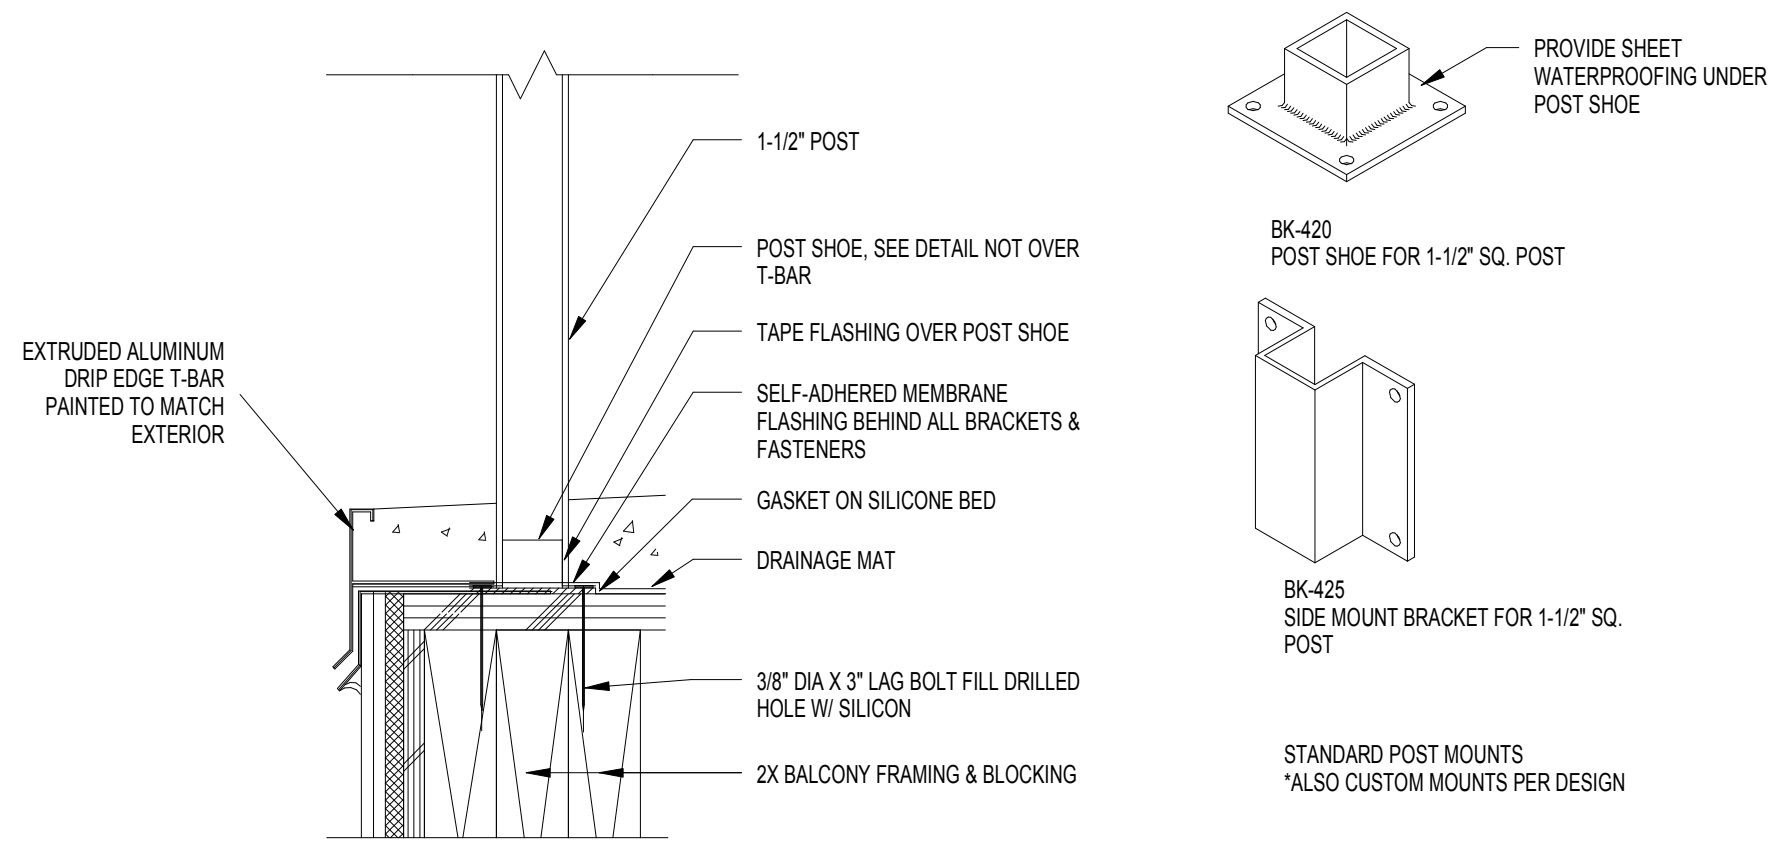


12 BALCONY RAILING DETAIL
SCALE: 3" = 1'-0"

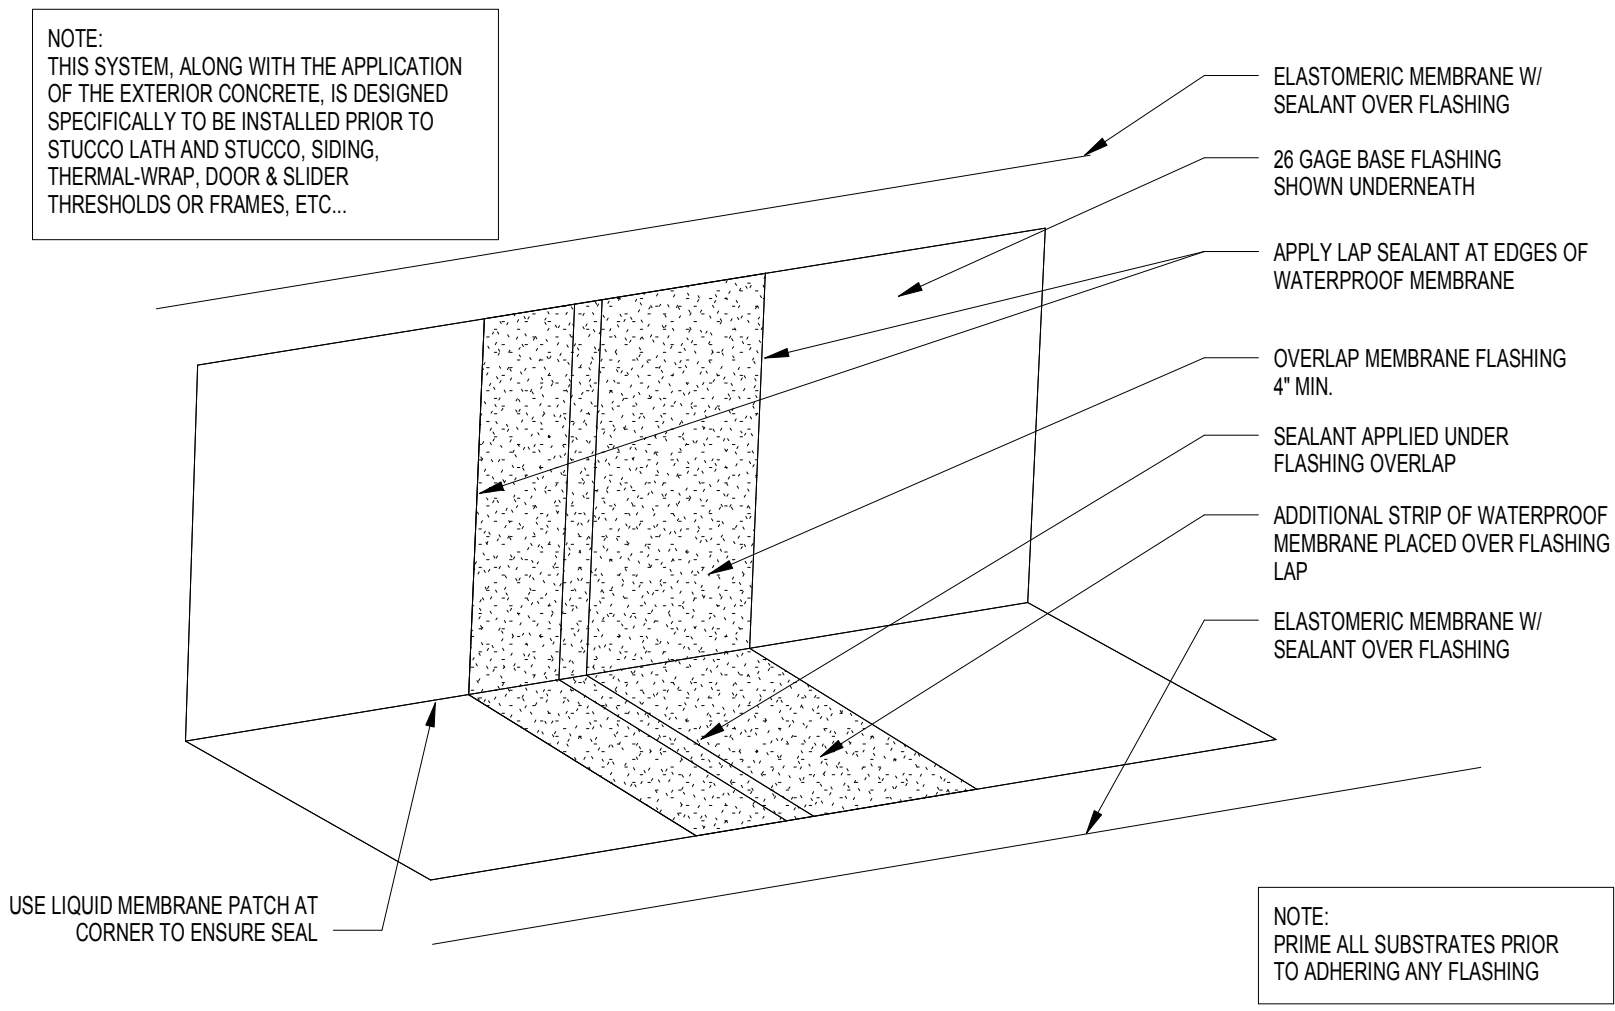


8 L-FLASHING DTL @ MAT'L OVERLAP
SCALE: 1" = 1'-0"

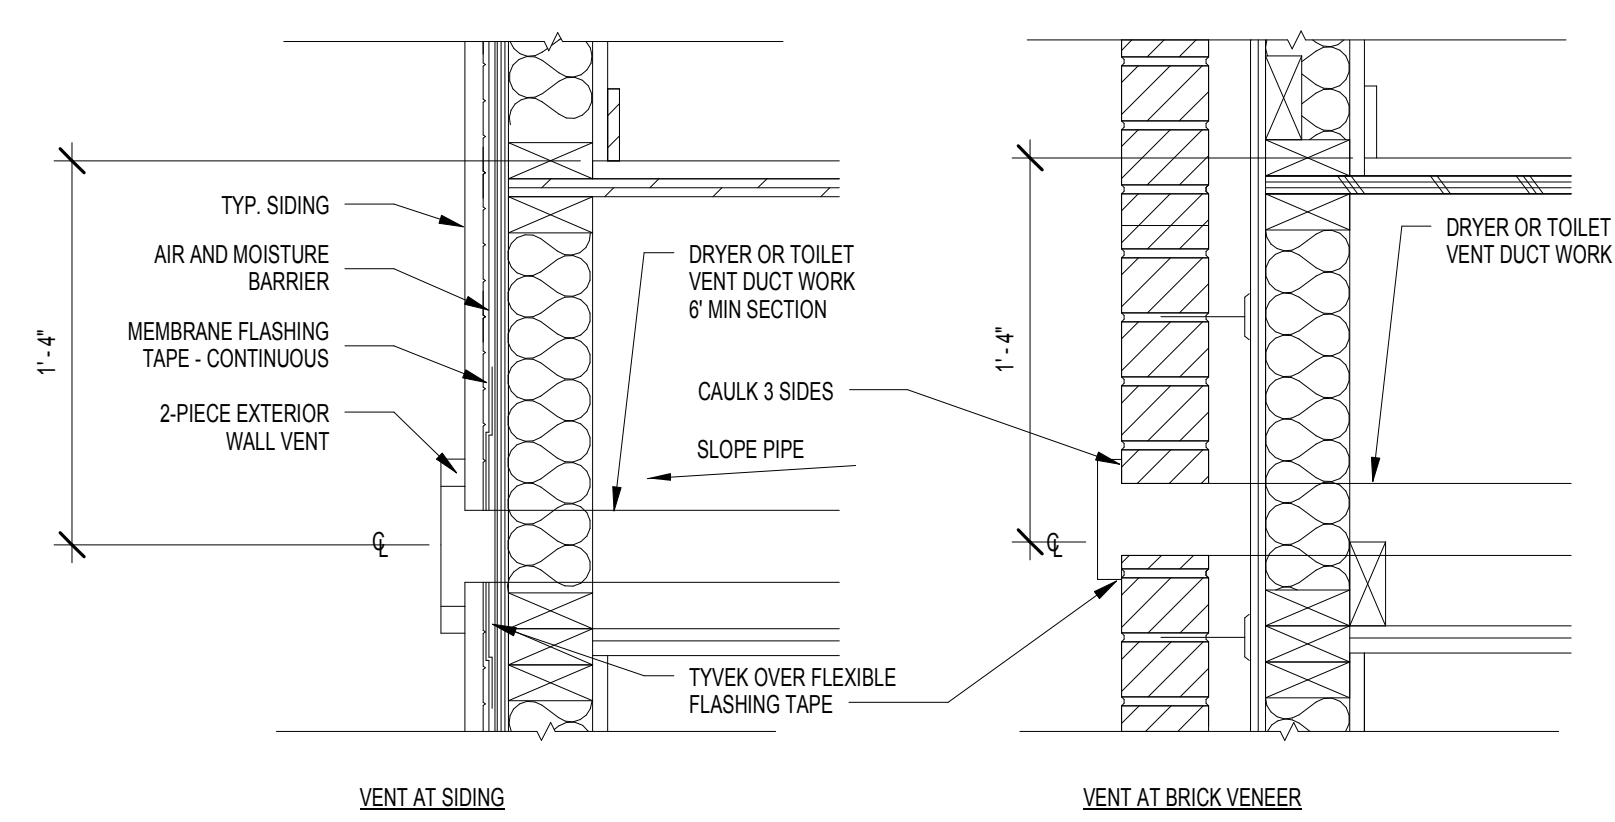


4 TOILET AND DRYER VENT DETAILS
SCALE: 1 1/2" = 1'-0"

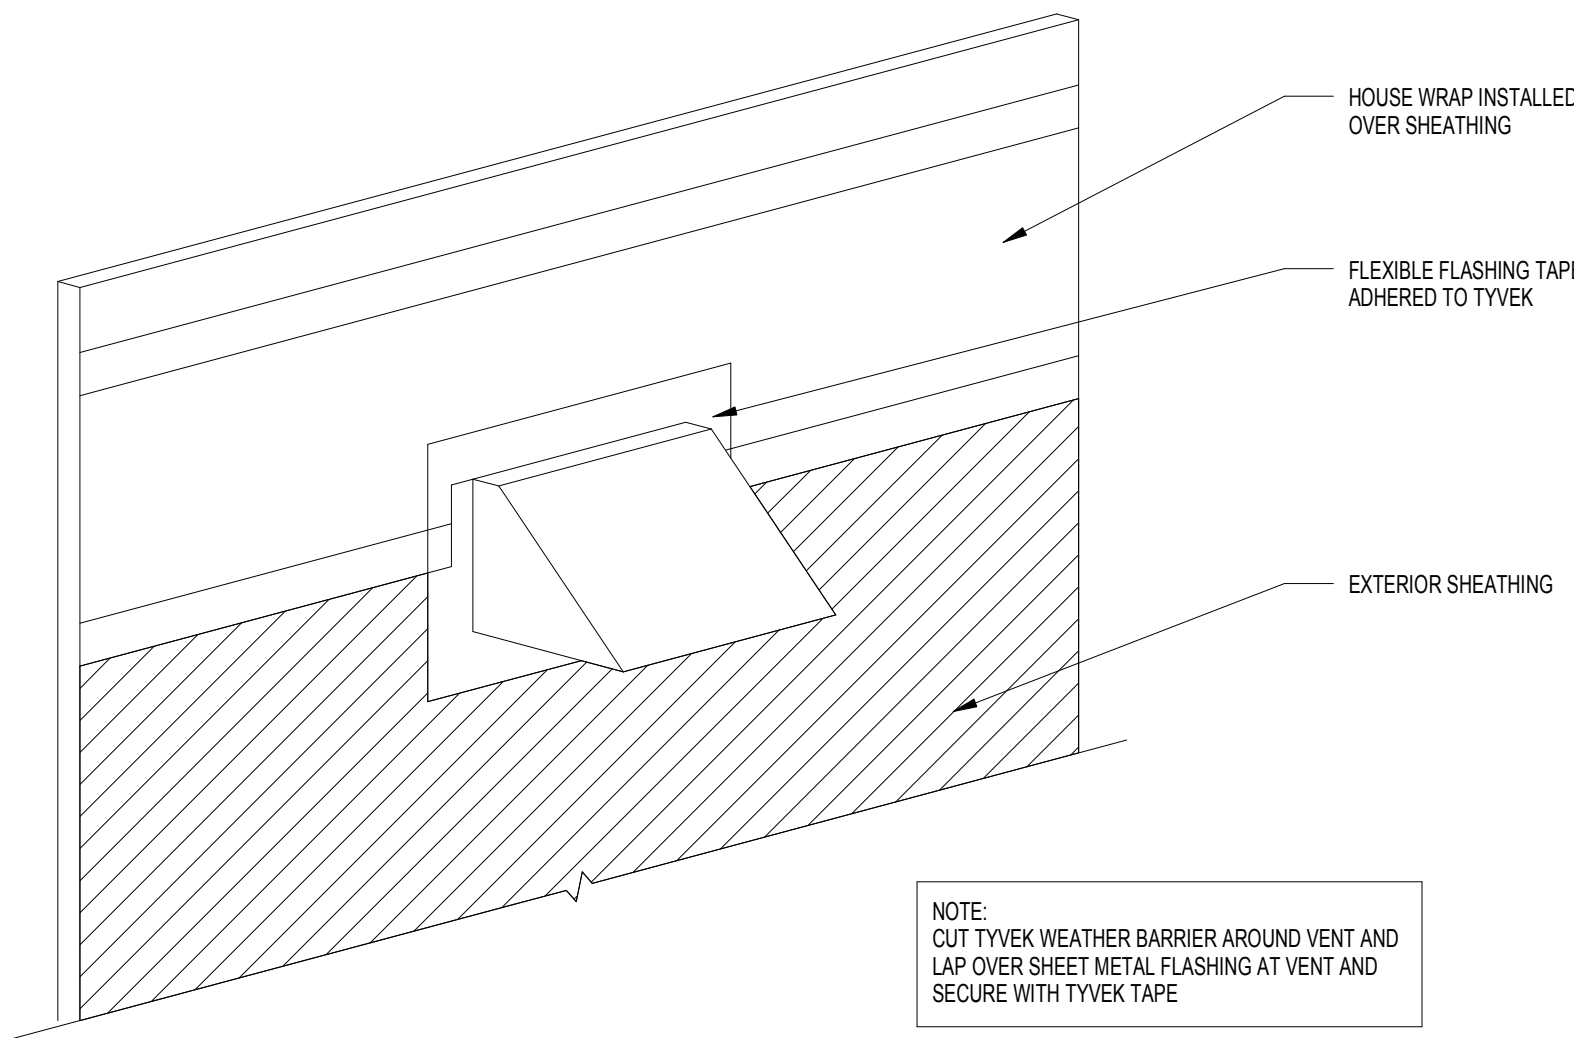


15 DRYER VENT FLASHING DETAIL
SCALE: 1" = 1'-0"

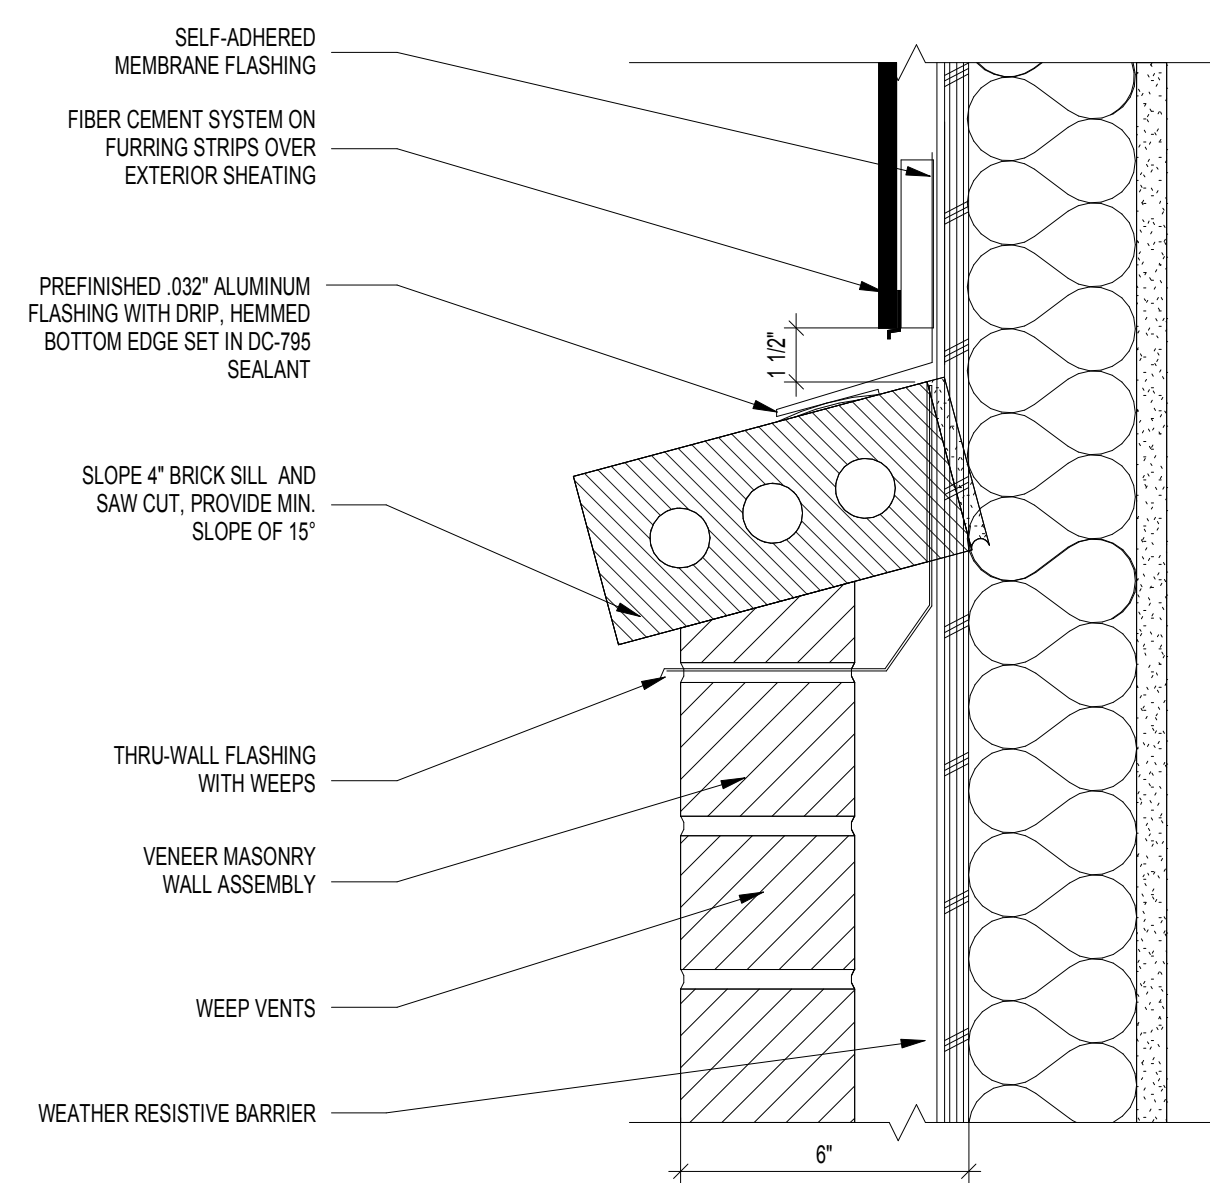


11 ROWLOCK FLASHING DETAIL
SCALE: 3" = 1'-0"

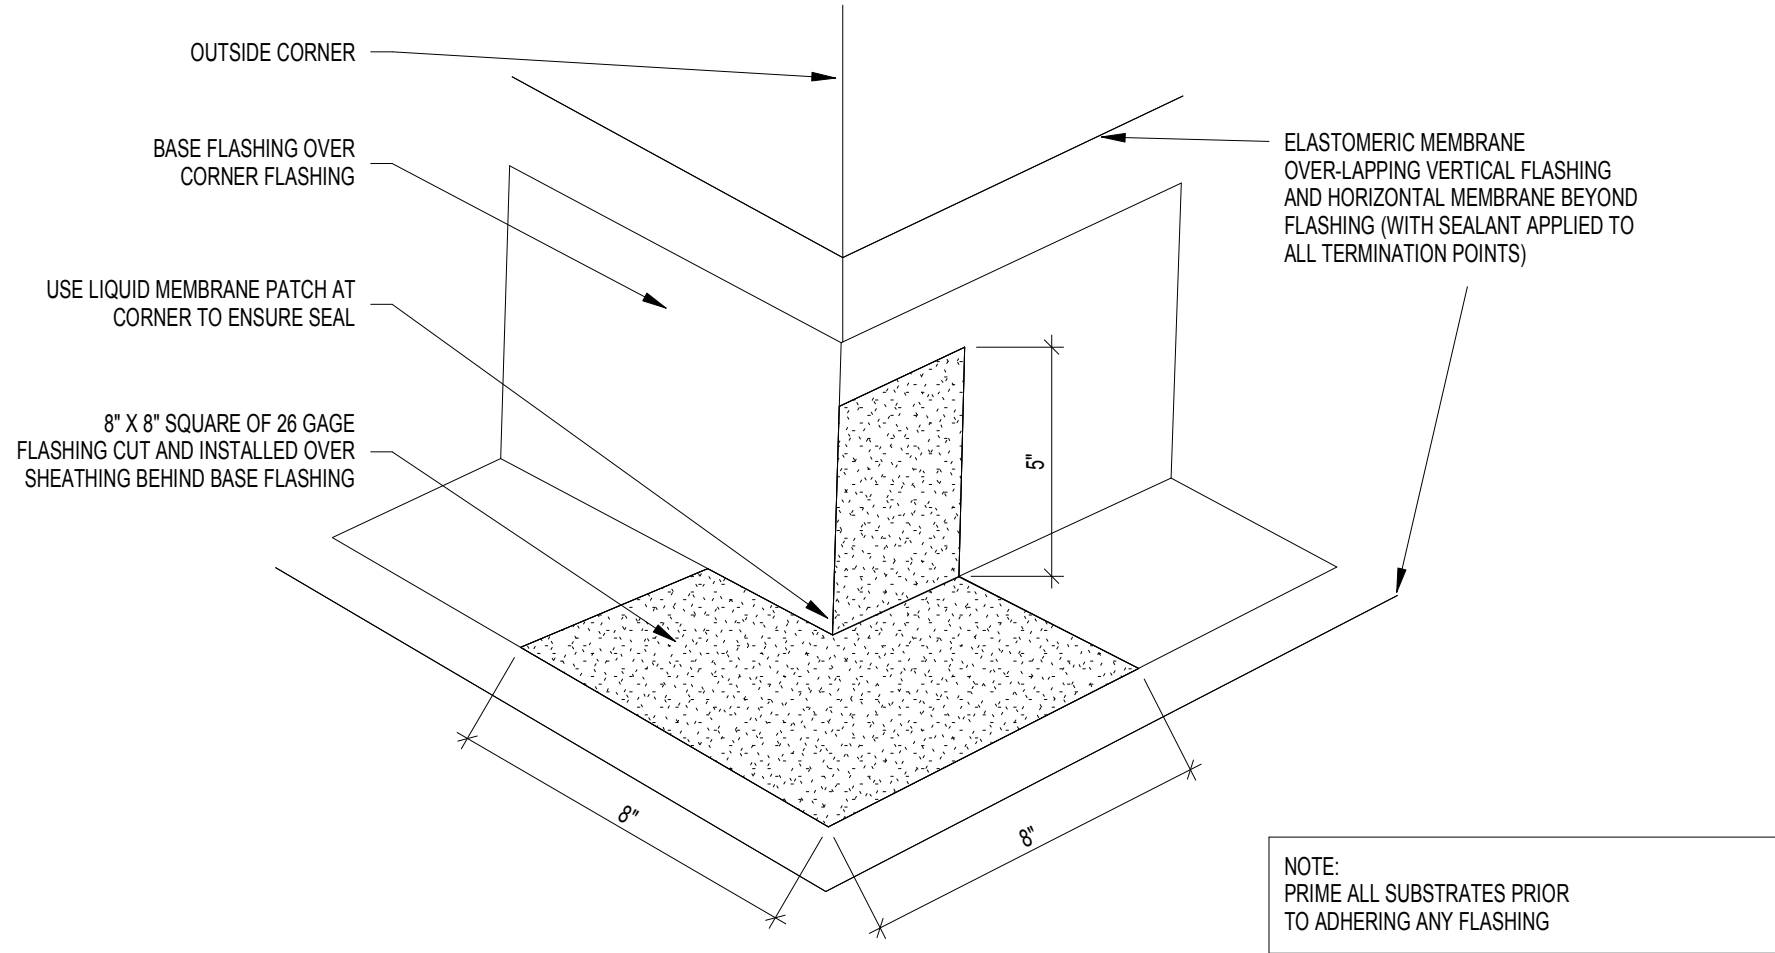


7 OUTSIDE CORNER FLASHING
SCALE: 1" = 1'-0"

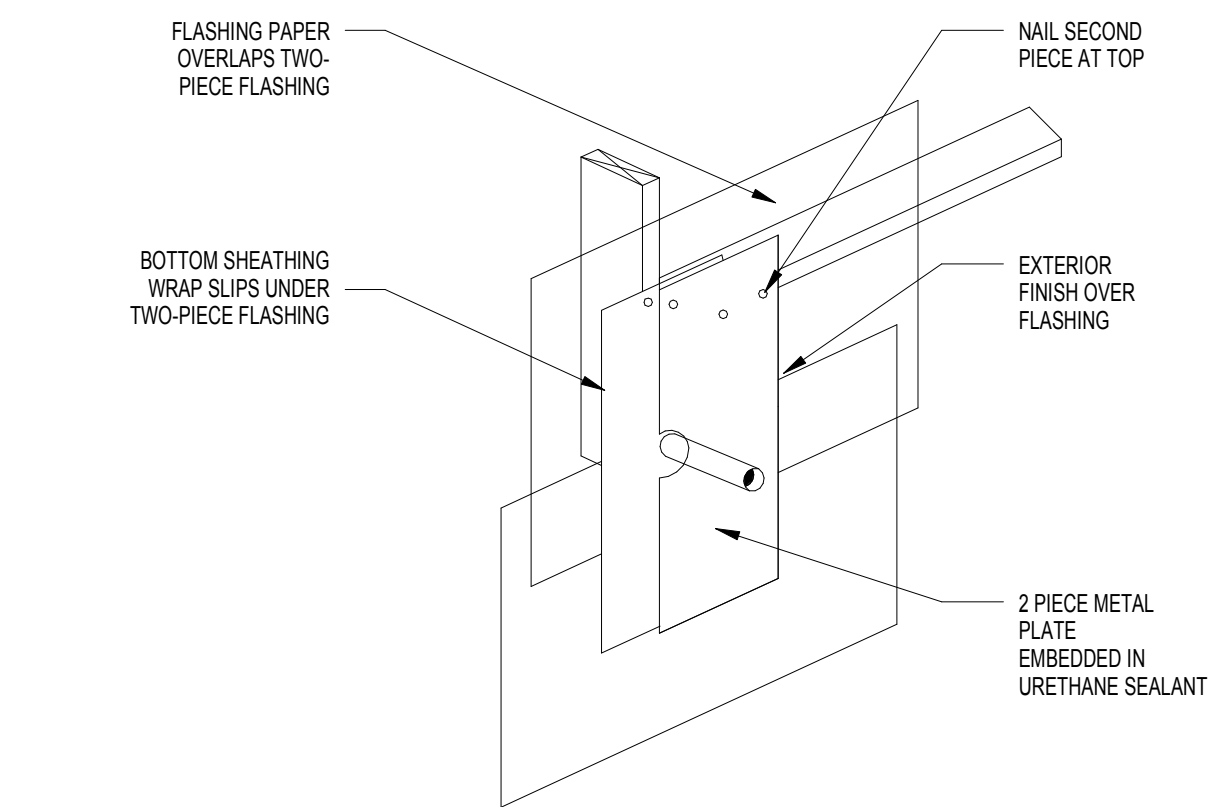


3 GAS & WATER LINES/CONDUIT FLASHING
SCALE: 3" = 1'-0"

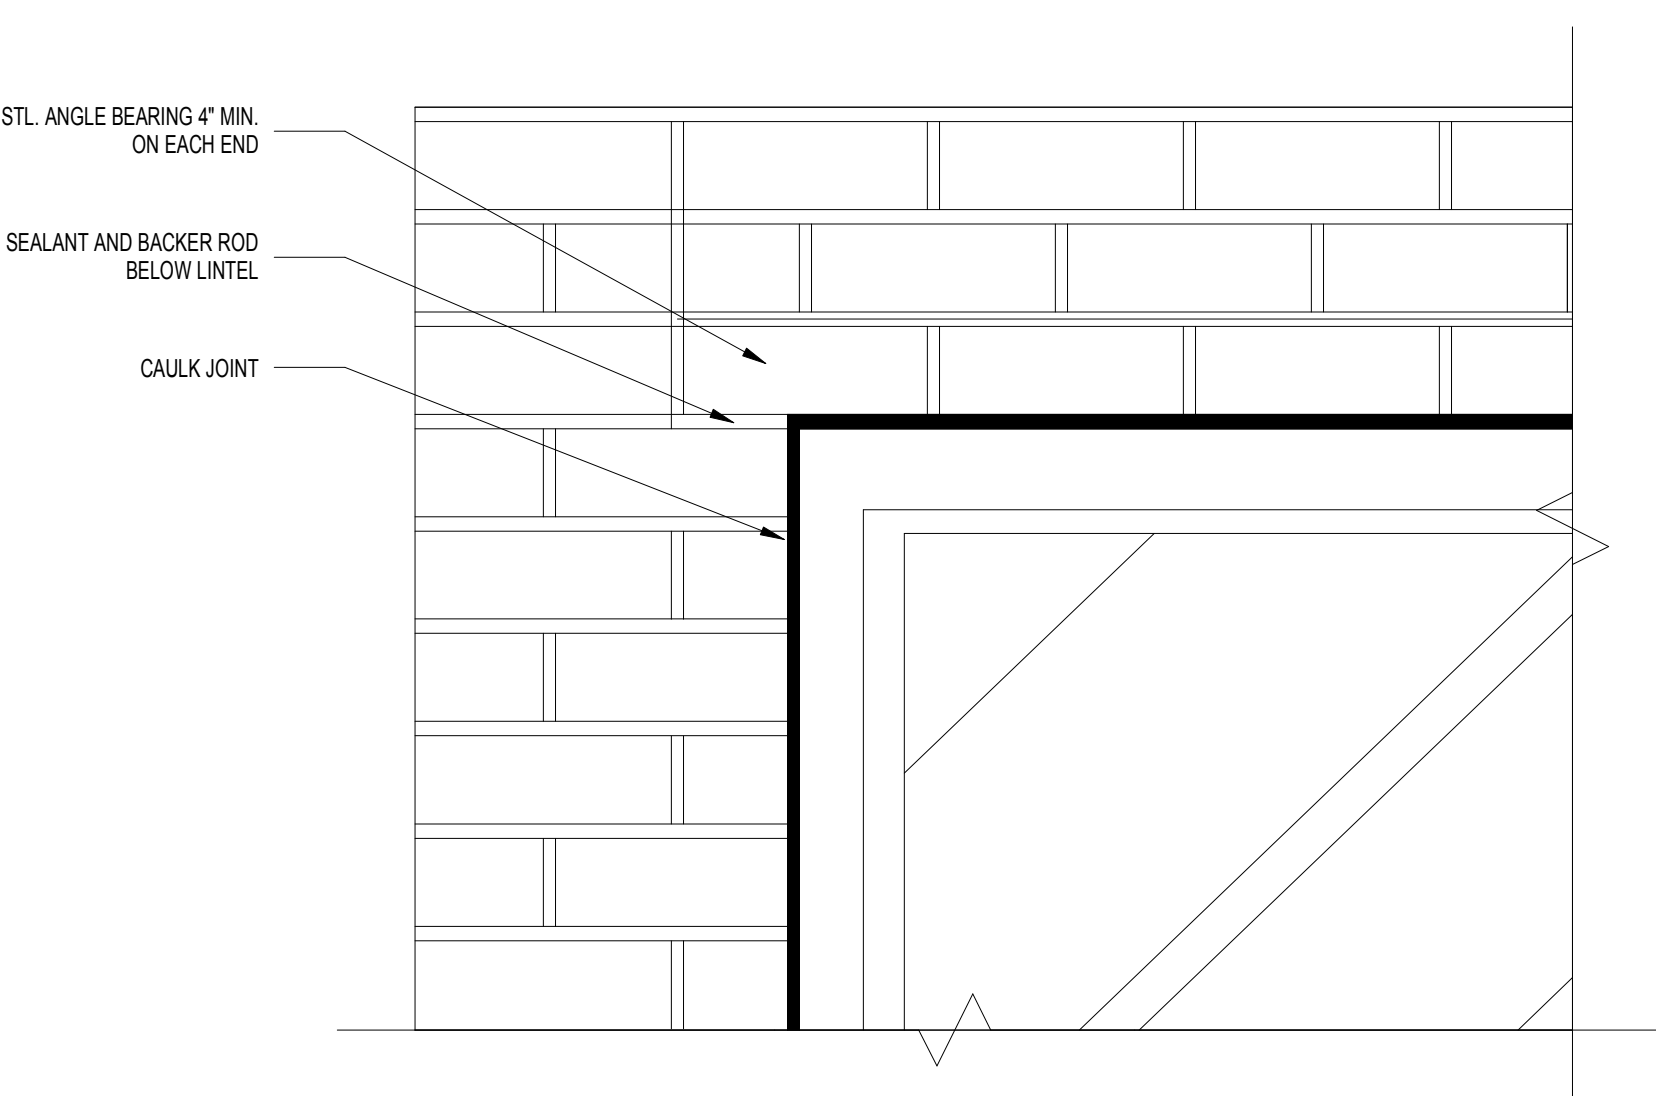


14 LOOSE LINTEL FLASHING DETAIL B
SCALE: 1" = 1'-0"

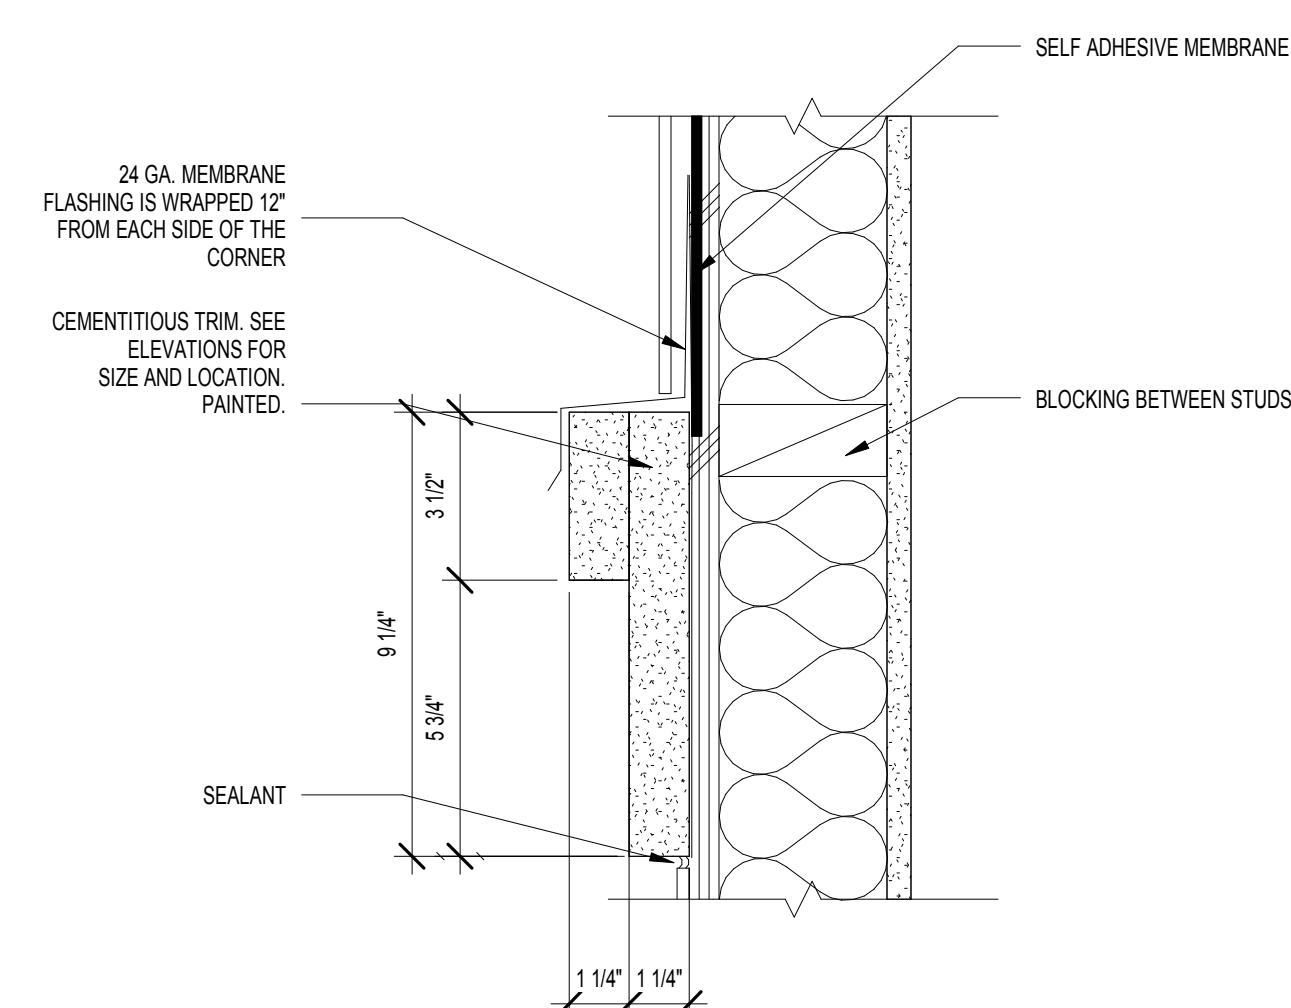


10 EXTERIOR DOOR JAMB FLASHING DETAIL
SCALE: 3" = 1'-0"

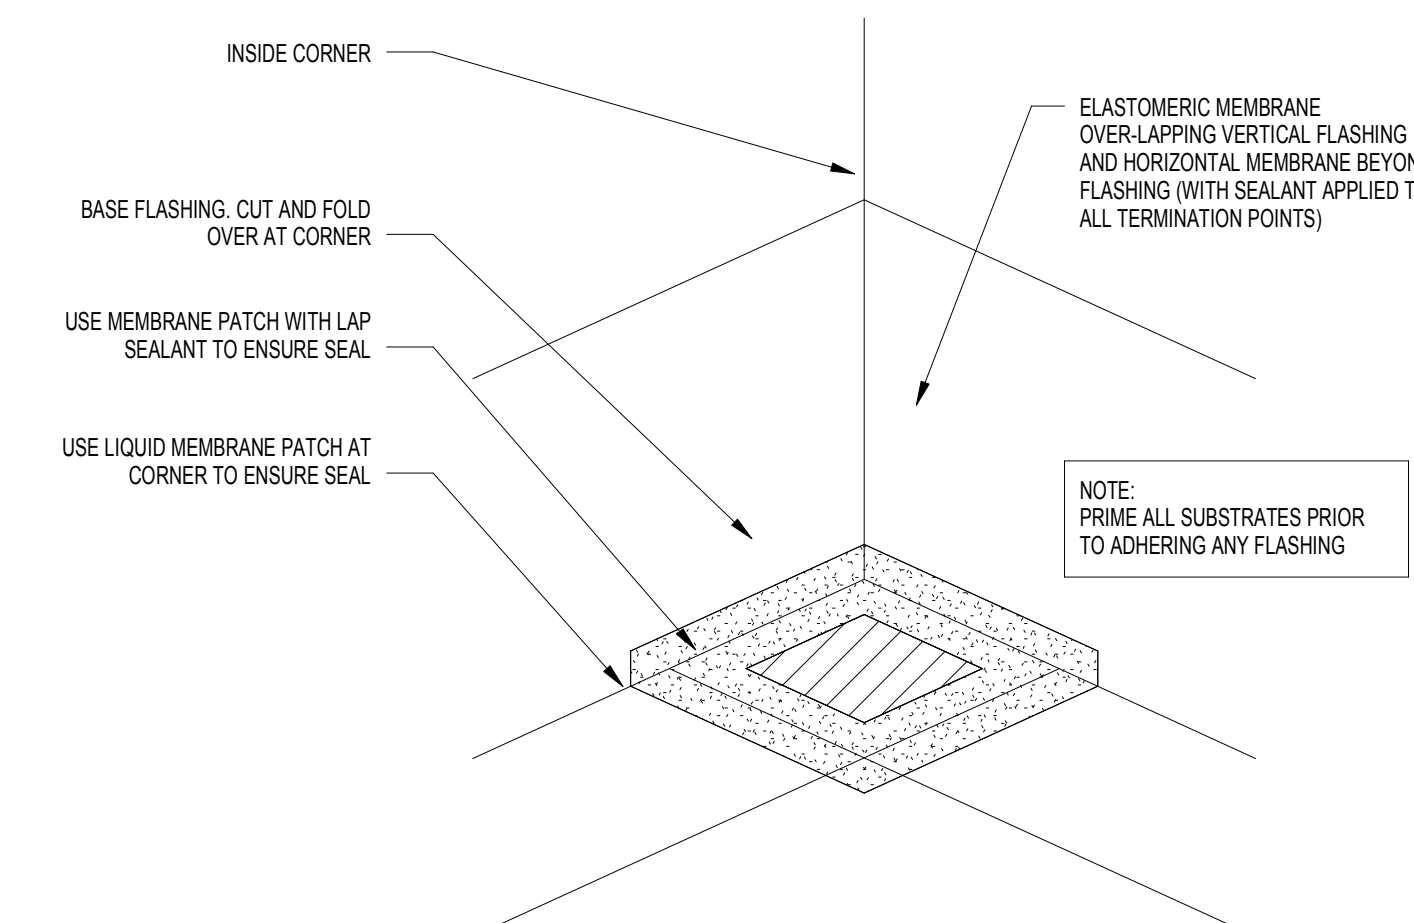


6 FLASHING @ INSIDE CORNER
SCALE: 1" = 1'-0"

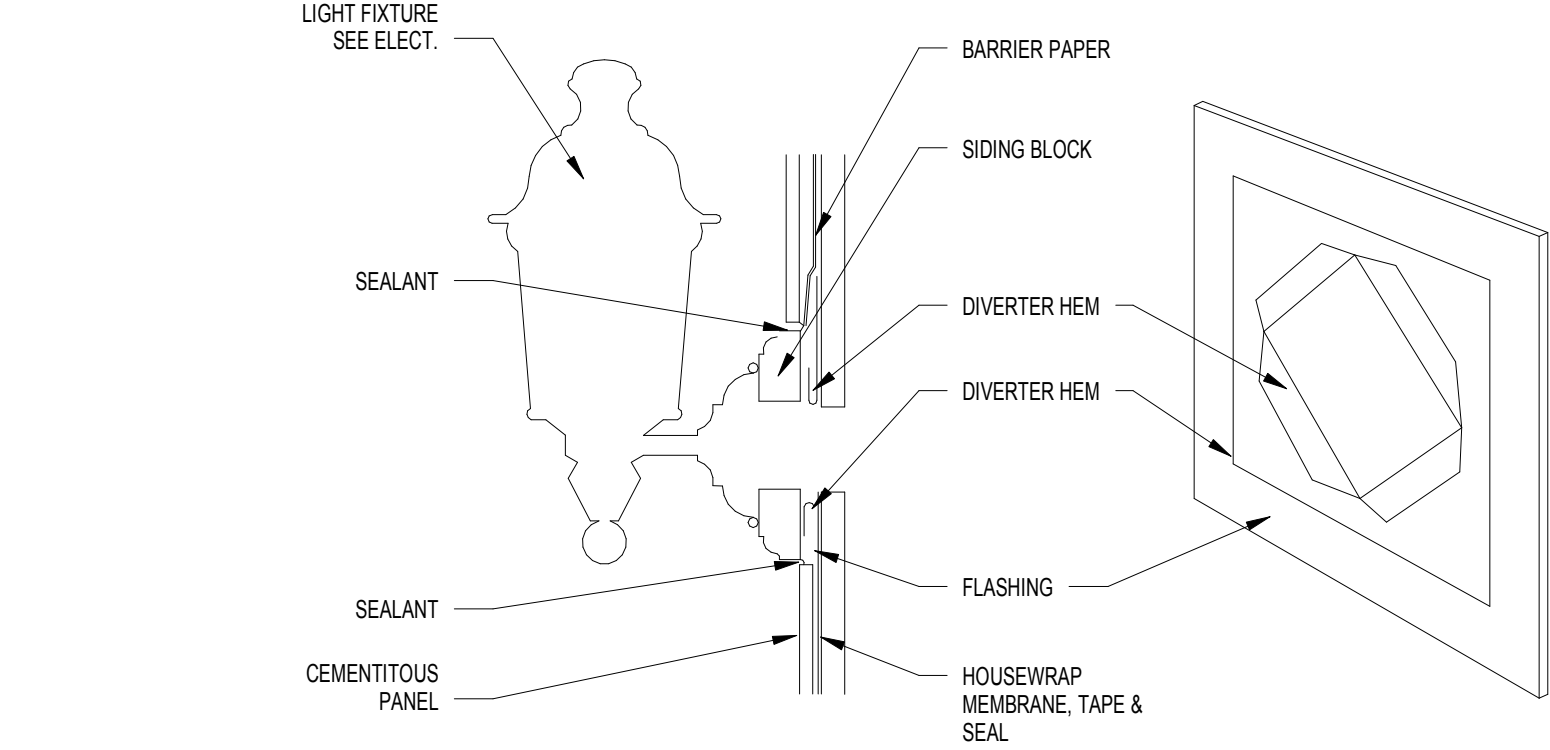


2 ELECTRICAL FIXTURES FLASHING
SCALE: 1 1/2" = 1'-0"

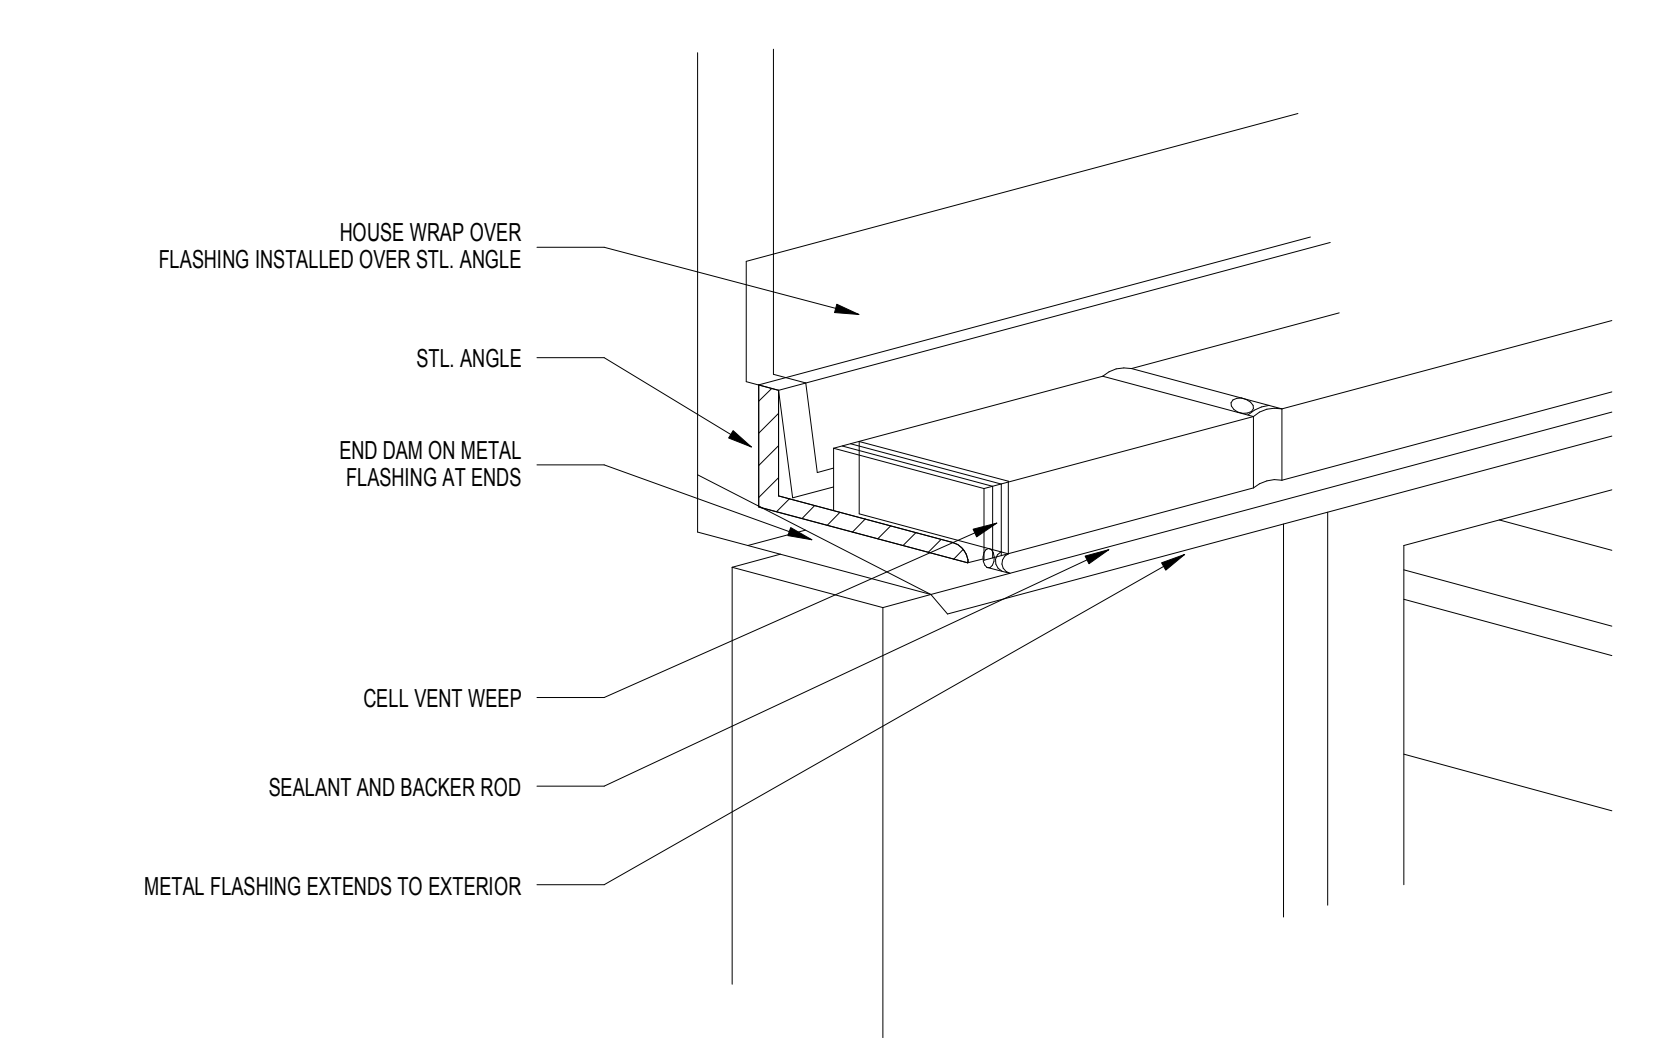


13 LOOSE LINTEL FLASHING DETAIL A
SCALE: 1" = 1'-0"

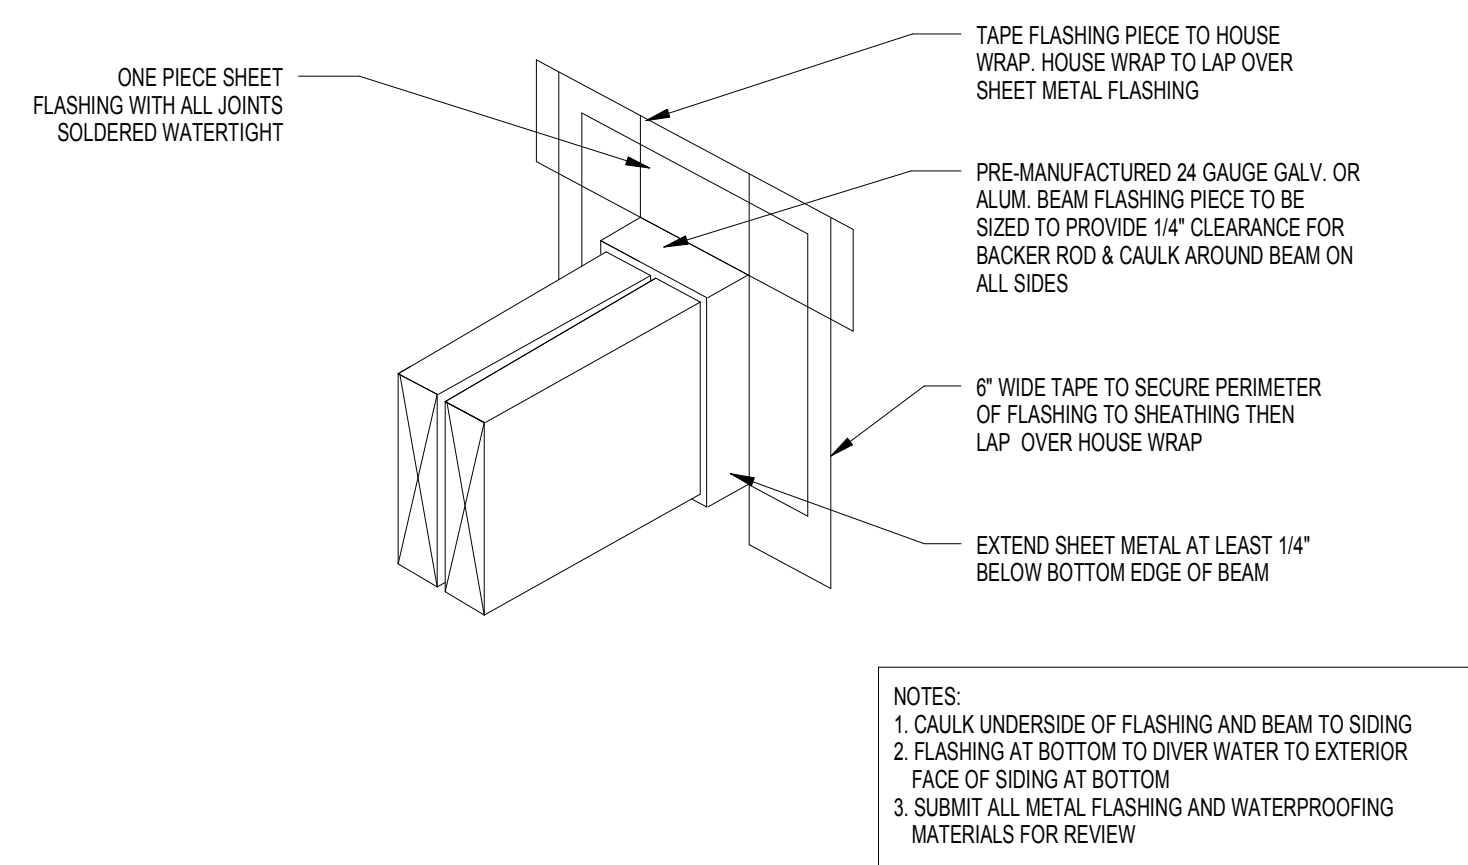


9 WALL FLASHING AT BALCONY
SCALE: 1" = 1'-0"

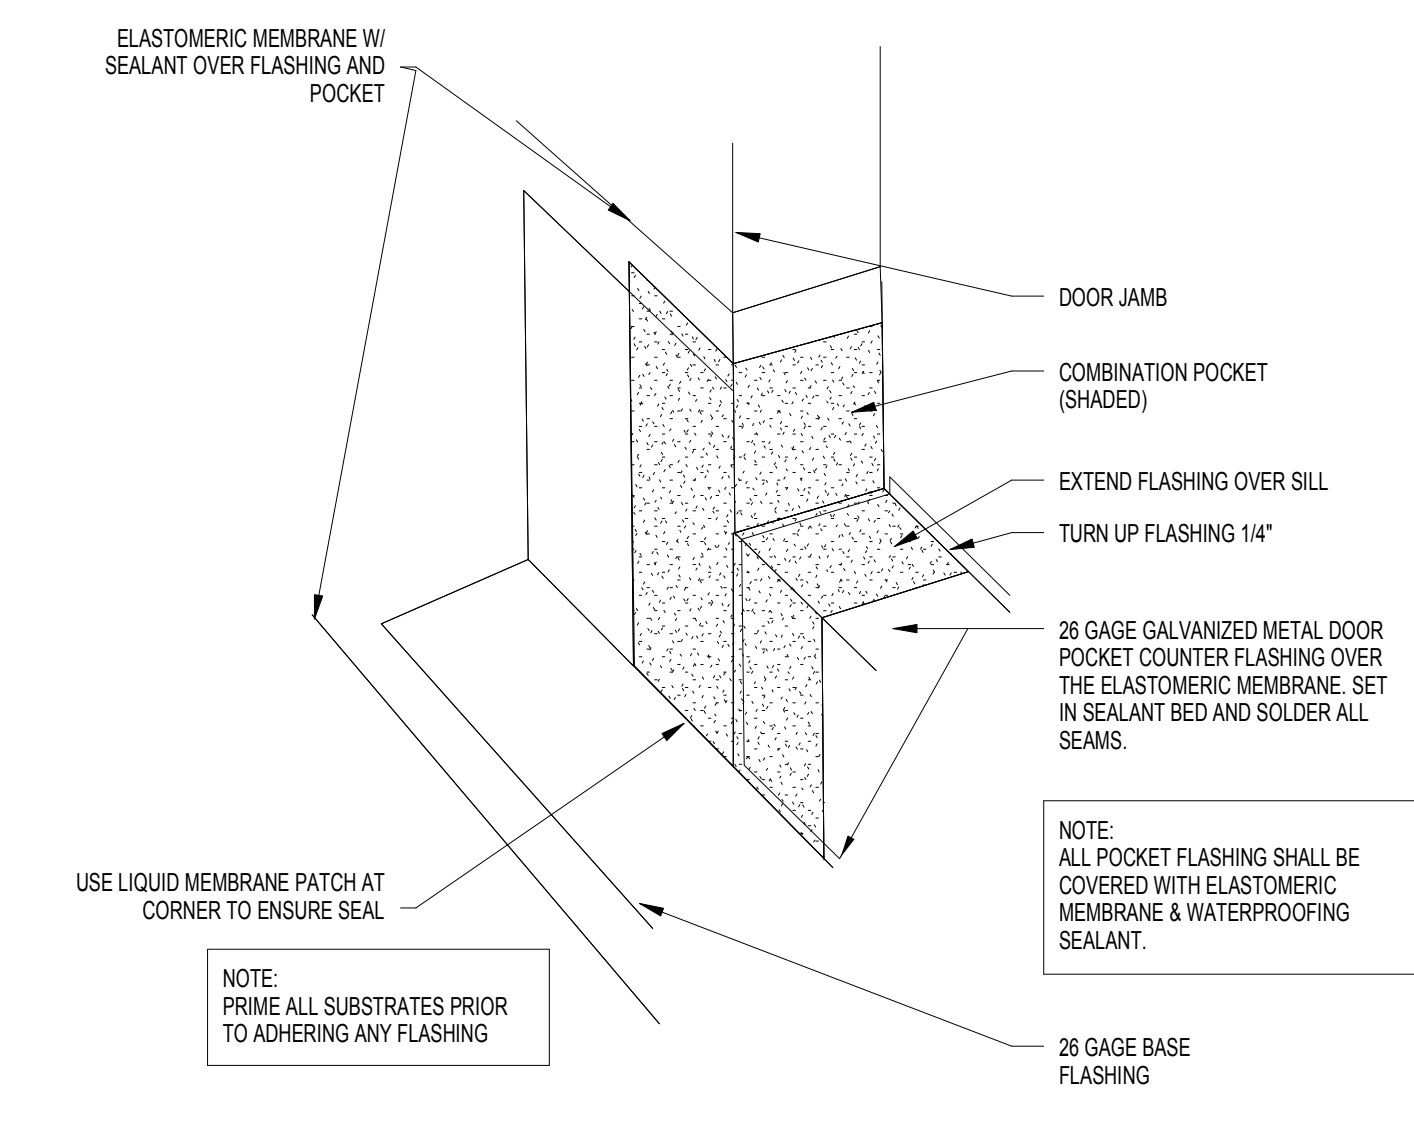

5 CORNER FLASHING DETAIL
SCALE: 1" = 1'-0"

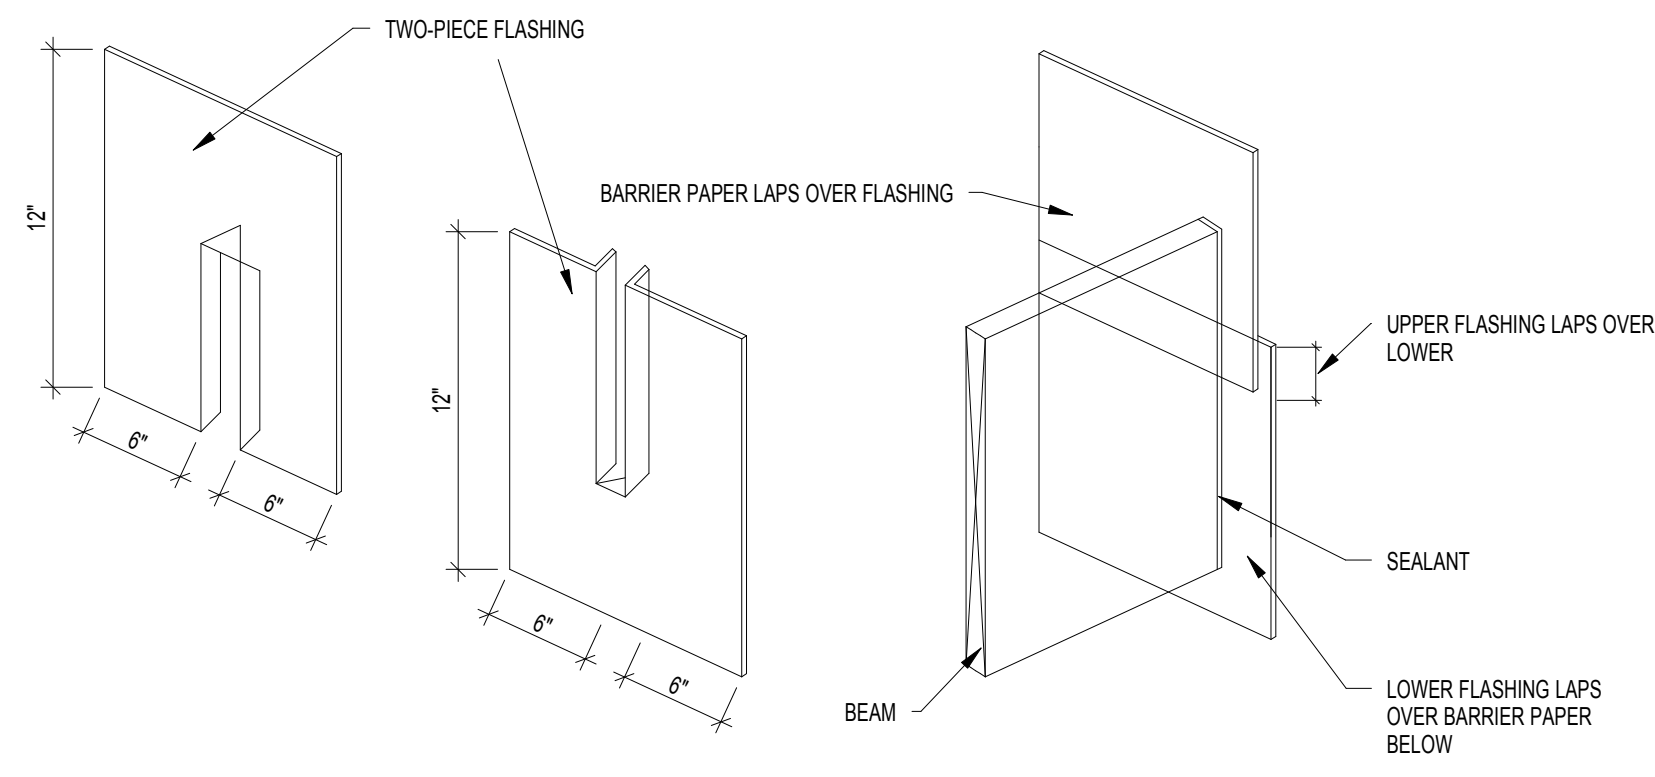


1 CANTILEVERED JOIST/BEAM FLASHING
SCALE: 1 1/2" = 1'-0"

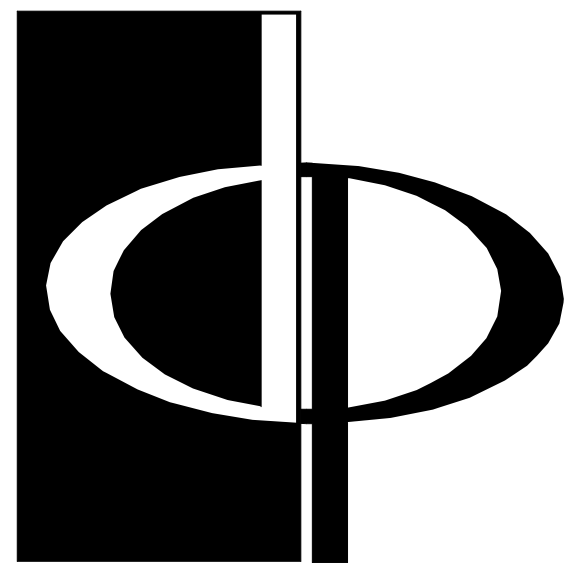

THE PRESTON PARTNERSHIP, LLC
A MULTI-DISCIPLINARY DESIGN FIRM

SOUTH TERRACES
115 PERIMETER CENTER PLACE, SUITE 950
ATLANTA, GEORGIA 30346
TELEPHONE: 770 396 7248
FAX: 770 396 2945

WWW.THEPRESTONPARTNERSHIP.COM
CONSULTANT

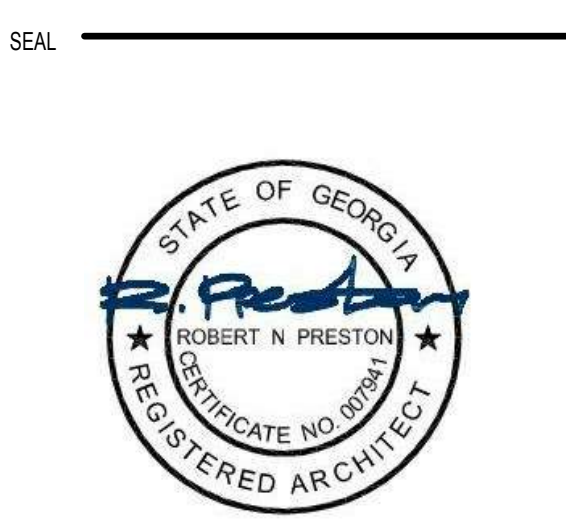

PROJECT
RESERVE AT THE BALLPARK, PHASE II, AKA REVEL AT THE BALLPARK
2885 CRESCENT PKWY
SMYRNA, GA 30080



ATLANTIC REALTY PARTNERS
3438 PEACHTREE ROAD
SUITE 1425
ATLANTA, GA 30326

ISSUES & REVISIONS	DATE
CONCEPTUAL DESIGN	08/21/2015
SCHEMATIC DESIGN	09/28/2015
CM/DESIGN DEVELOPMENT	10/15/2015
GMP	04/03/2017
PERMIT SET	05/22/2017
3. BUILDING PERMIT	07/25/2017

DATE **05/22/2017**
JOB NUMBER **1493101**
DRAWN BY **NP**
CHECKED BY **PA**
SHEET TITLE **FLASHING DETAILS**

SHEET NUMBER

COMMENTS
BUILDING PERMIT RE-SUBMISSION