


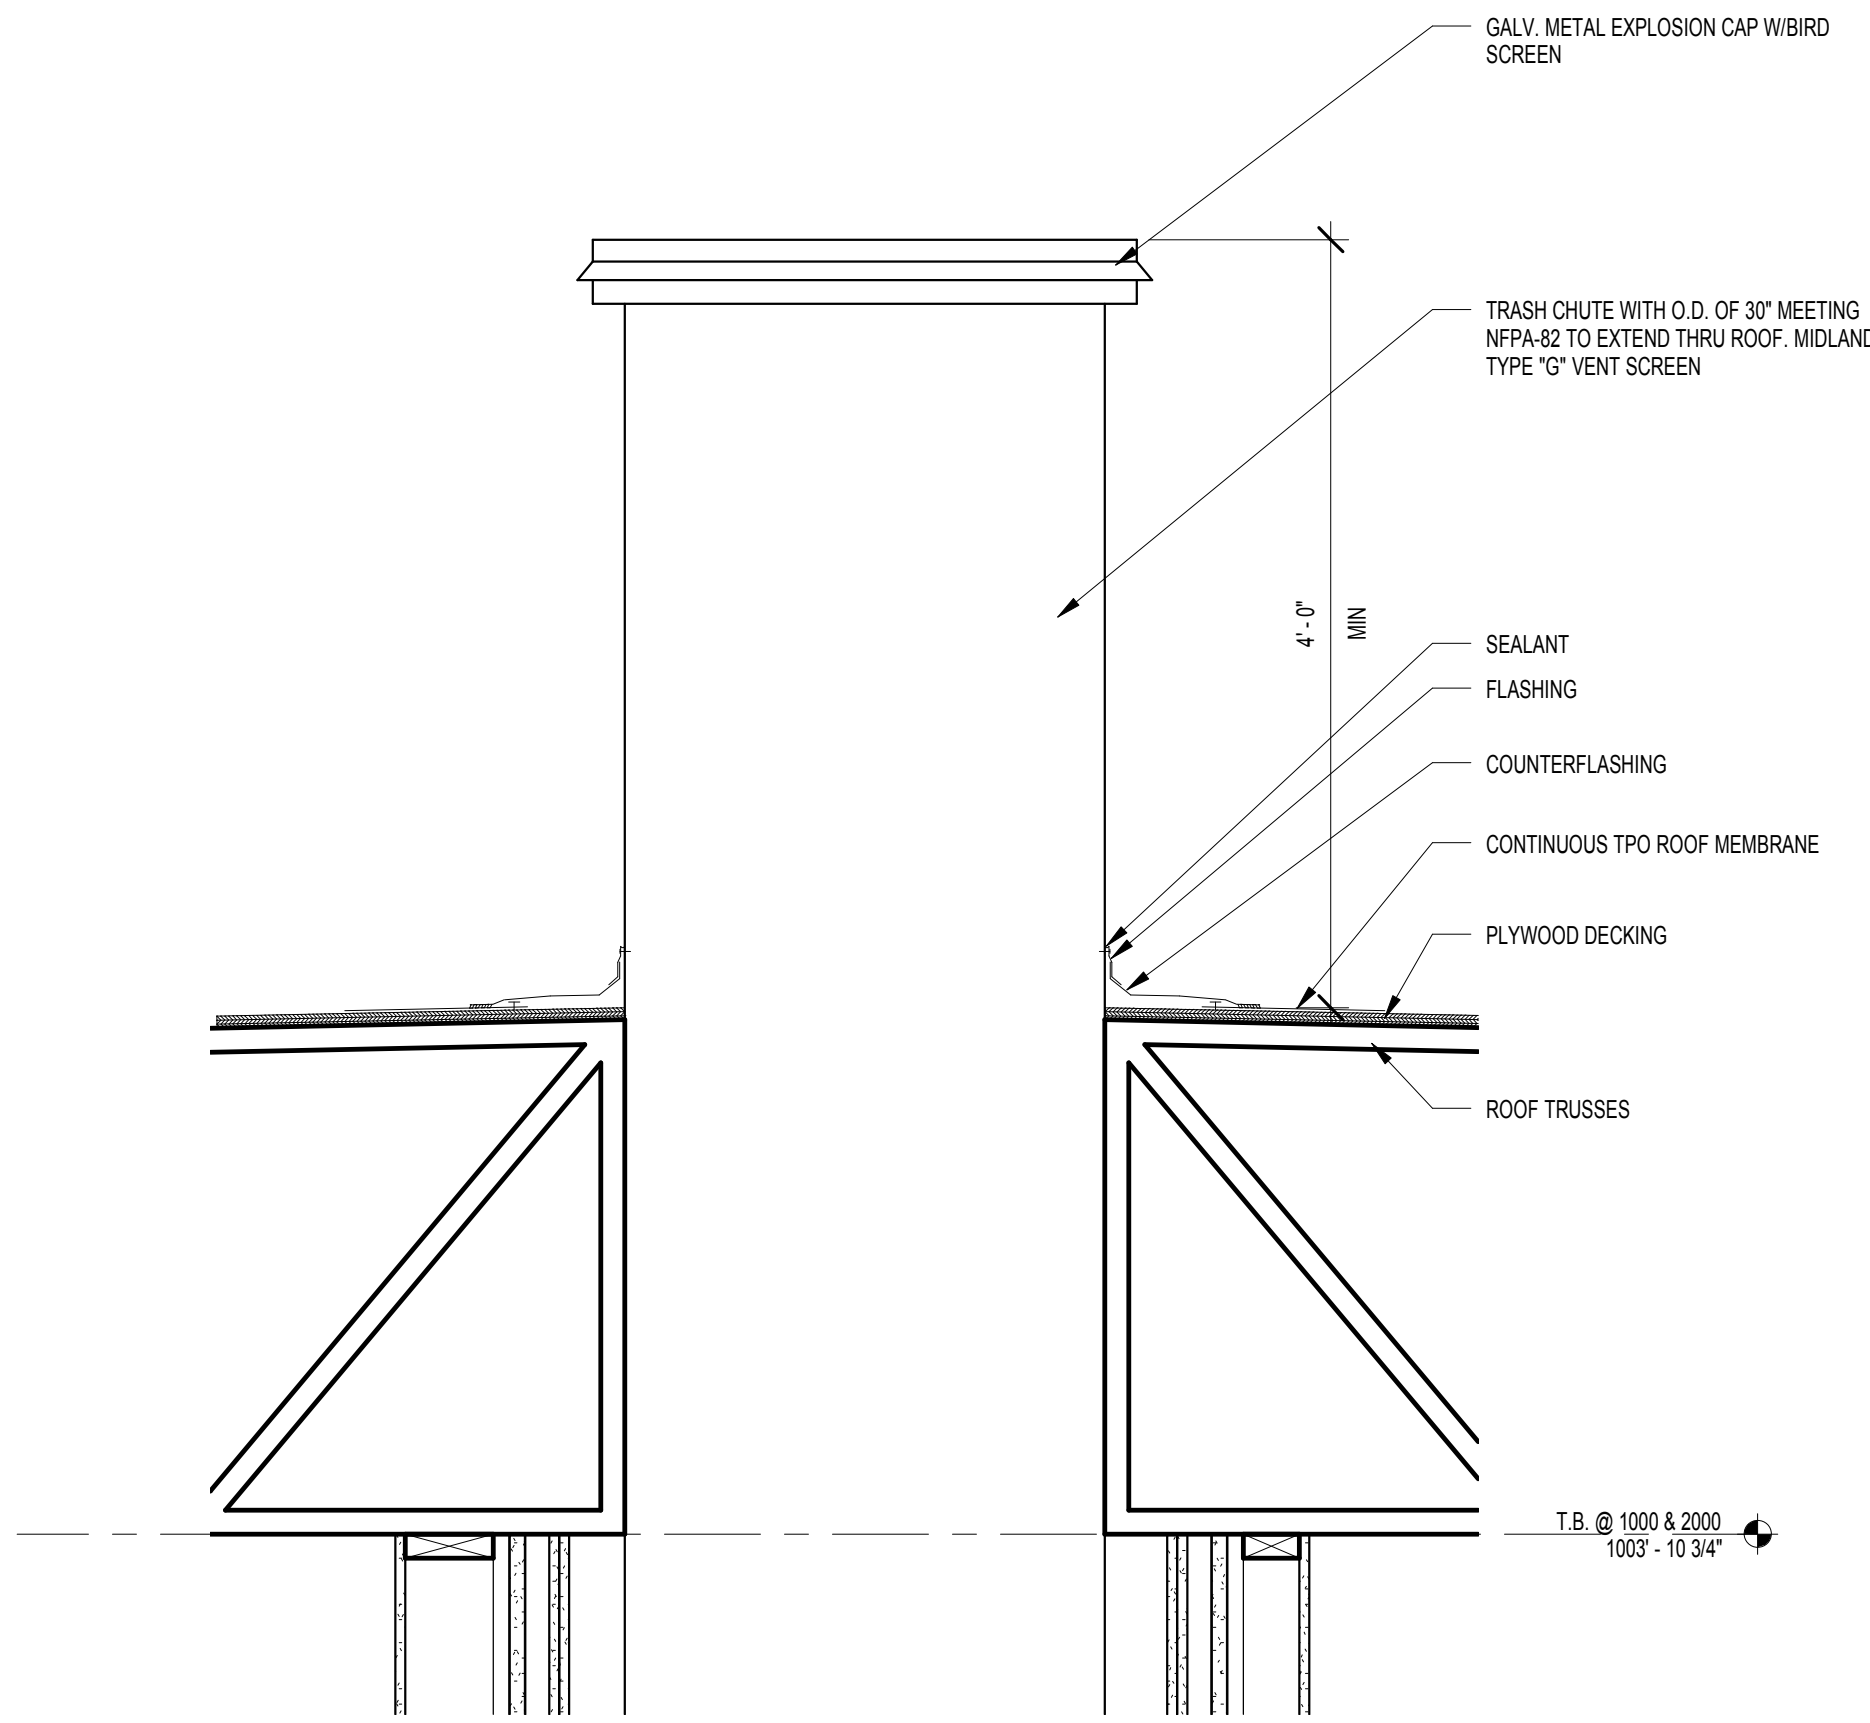


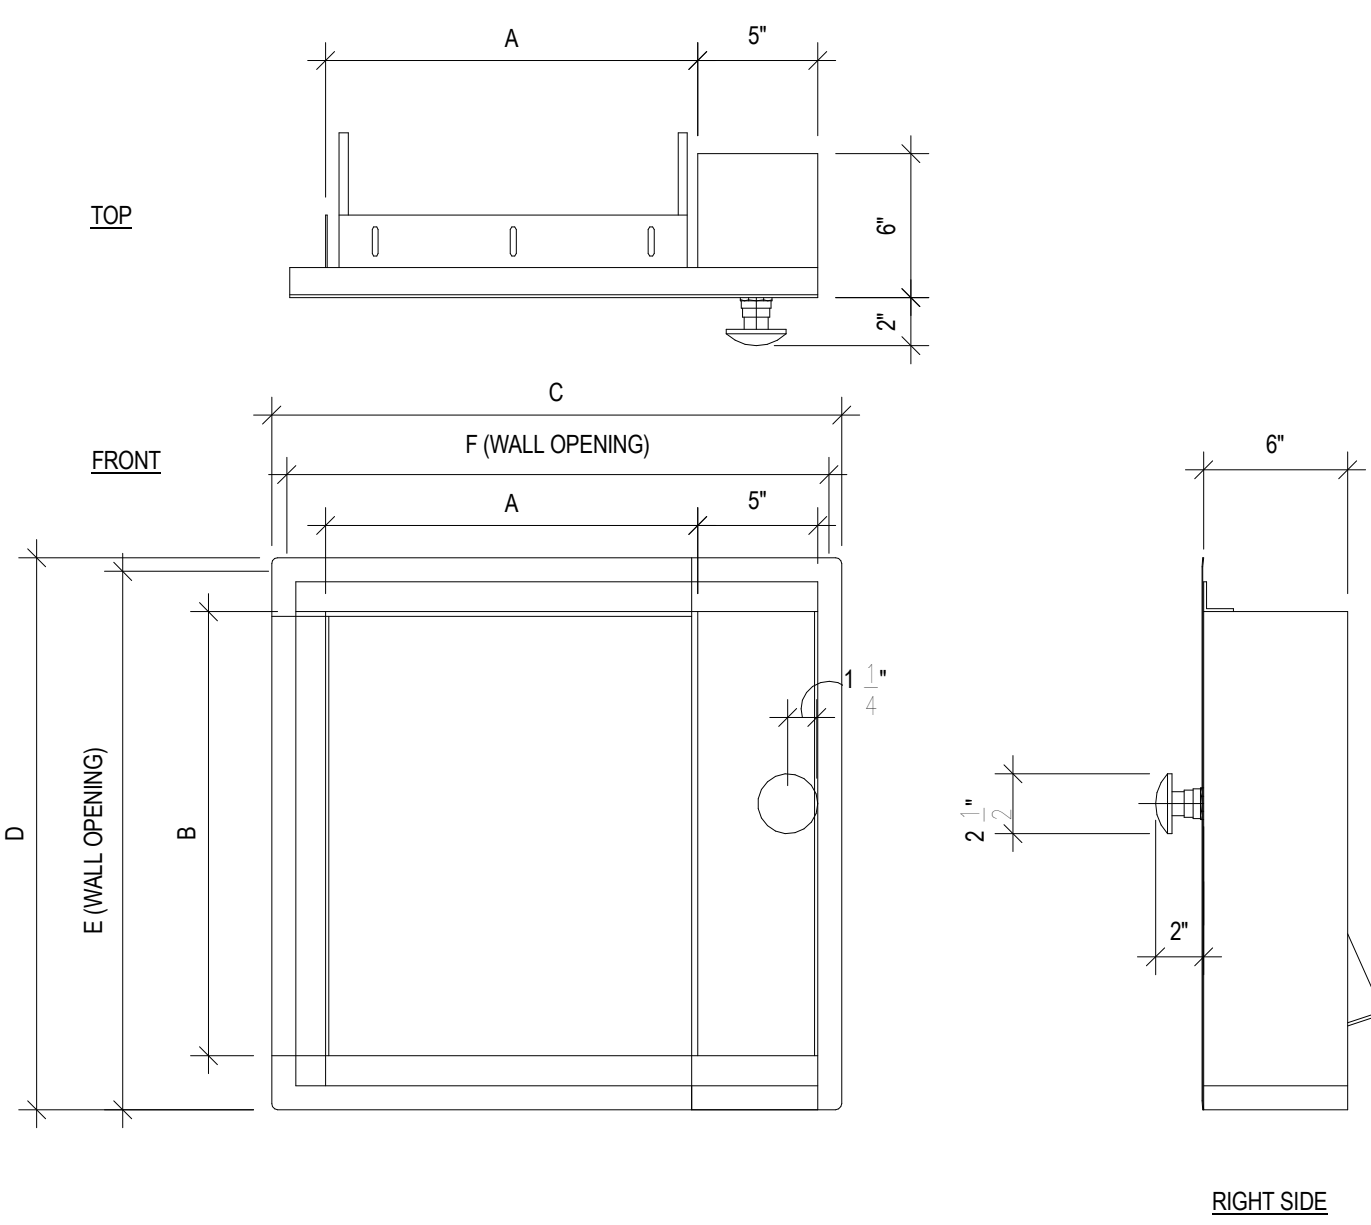



3 TRASH CHUTE DETAIL - VENT NOT SHOWN FOR CLARITY

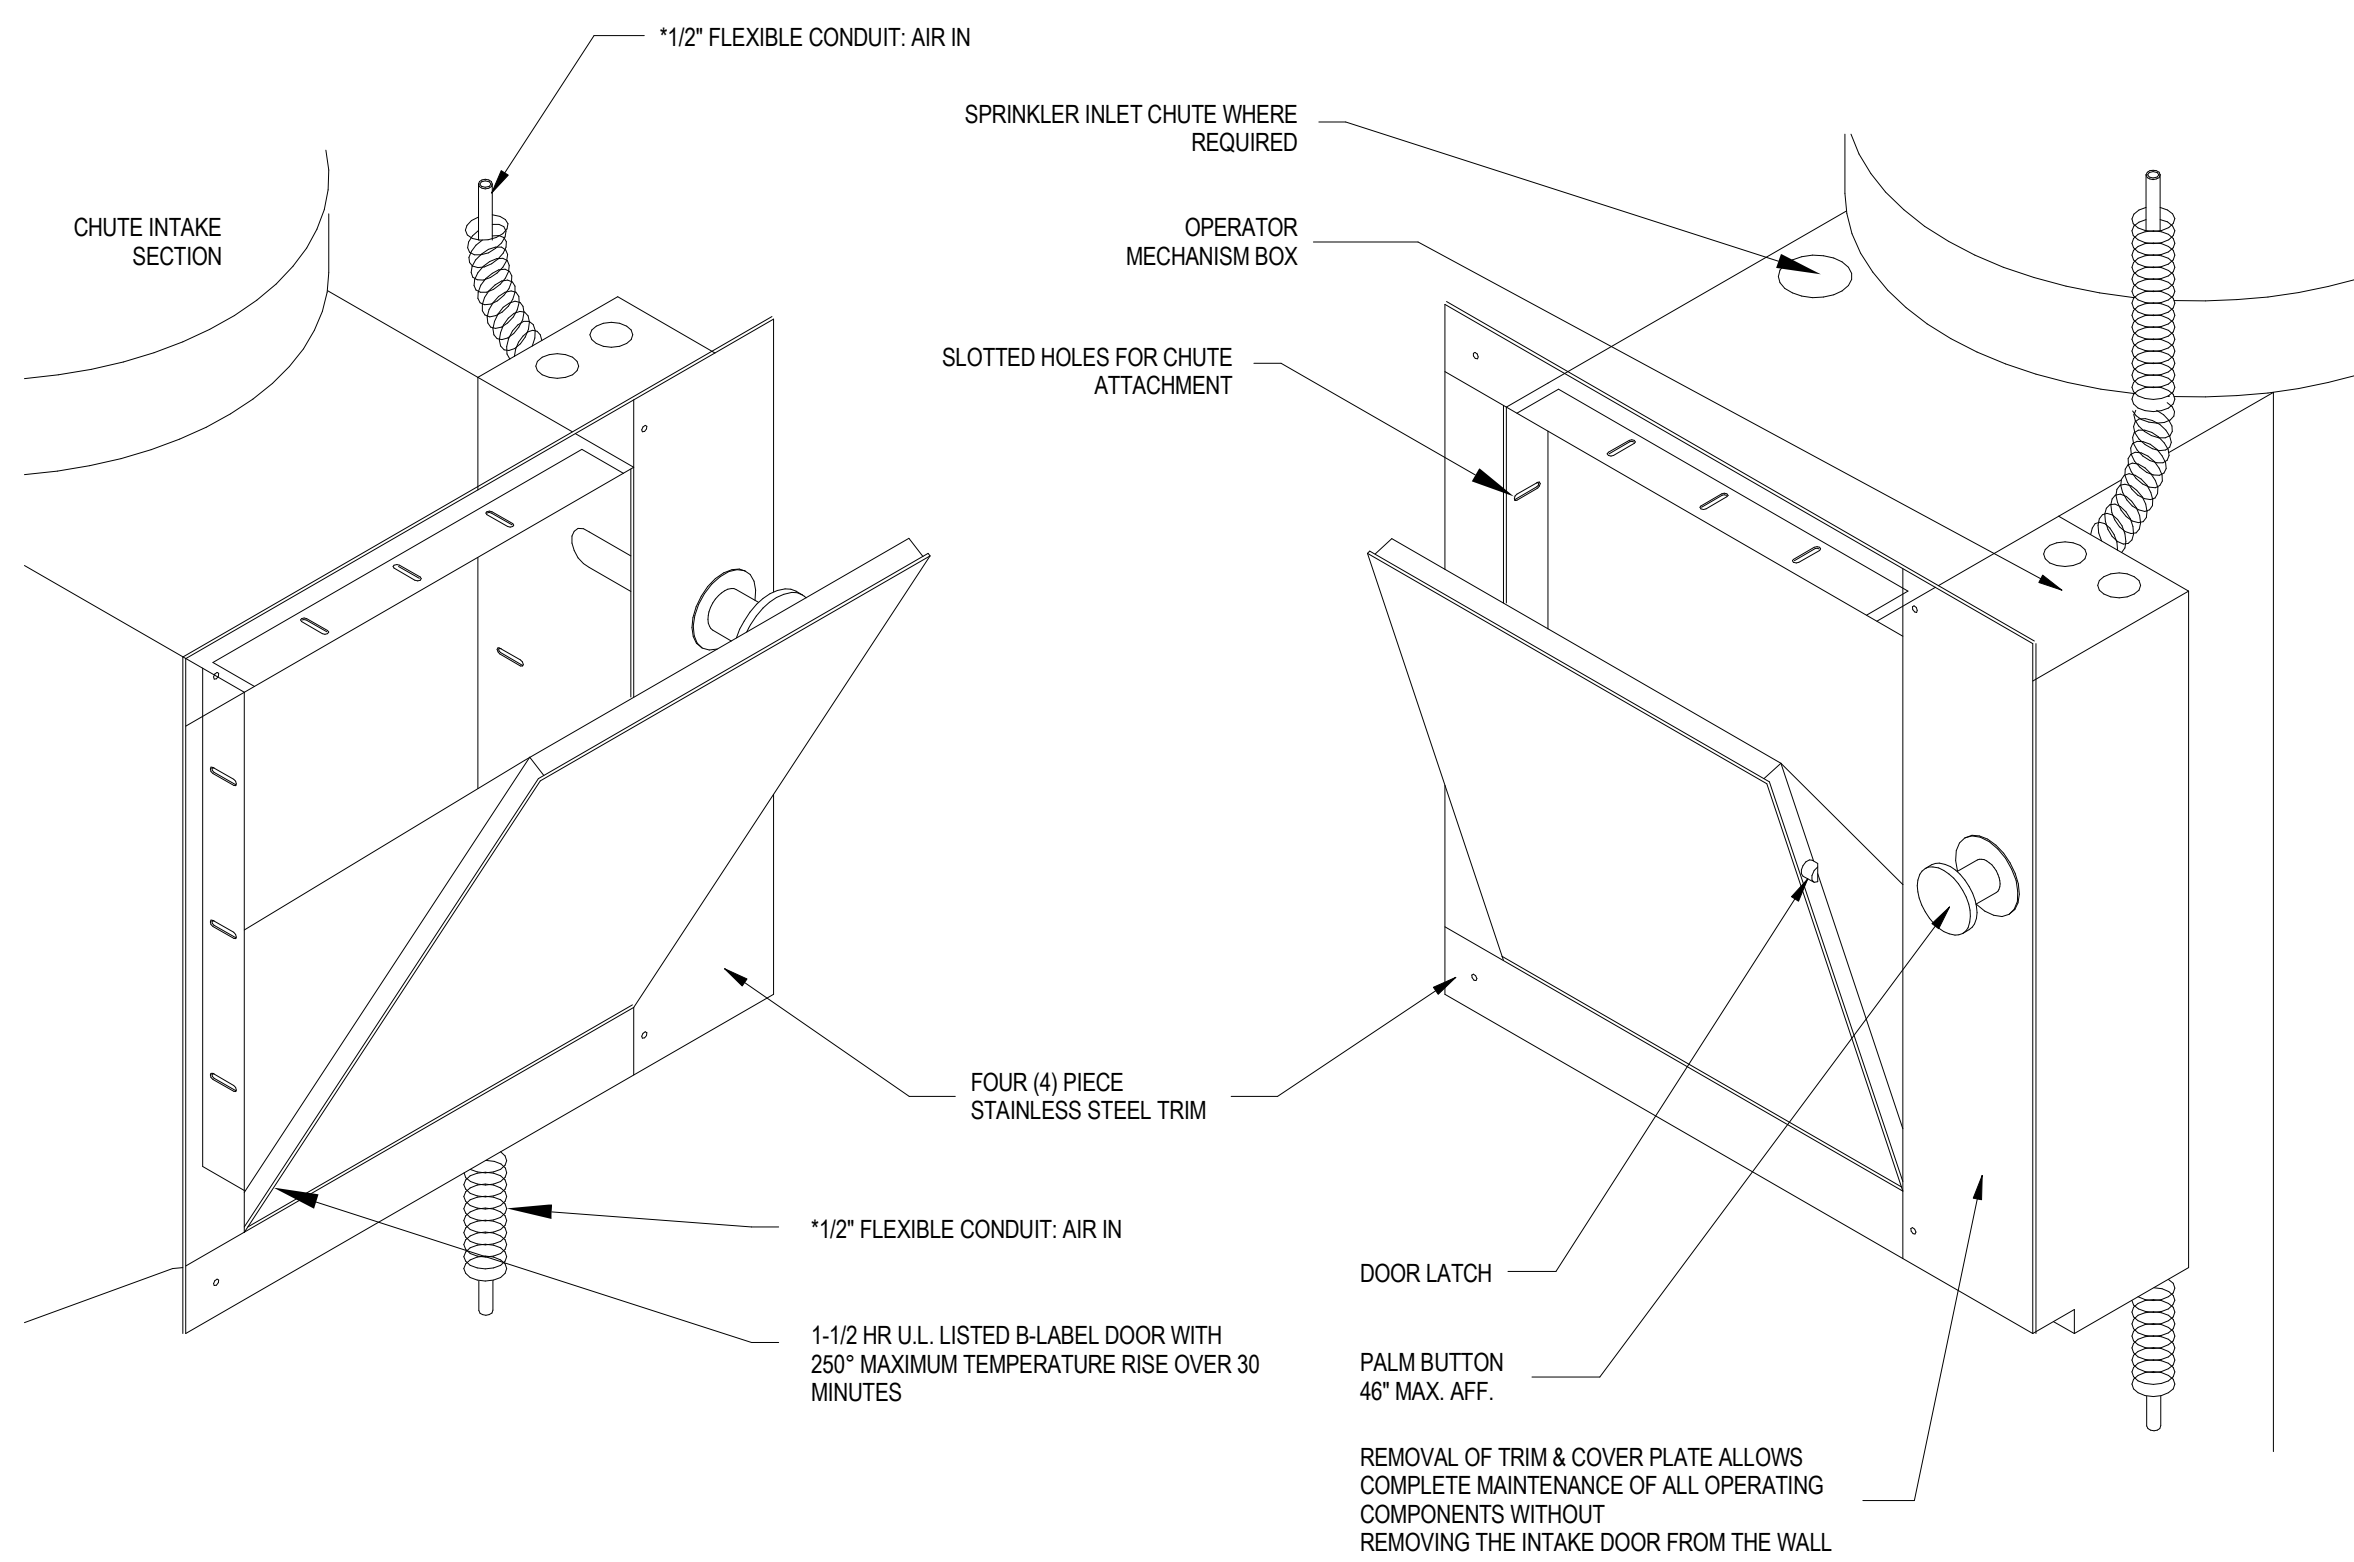



5 TRASH CHUTE DOOR SIZE SCHEMATIC

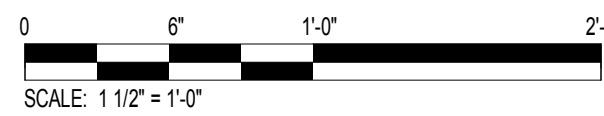



4 TRASH CHUTE DOOR INSTALL SCHEMATIC

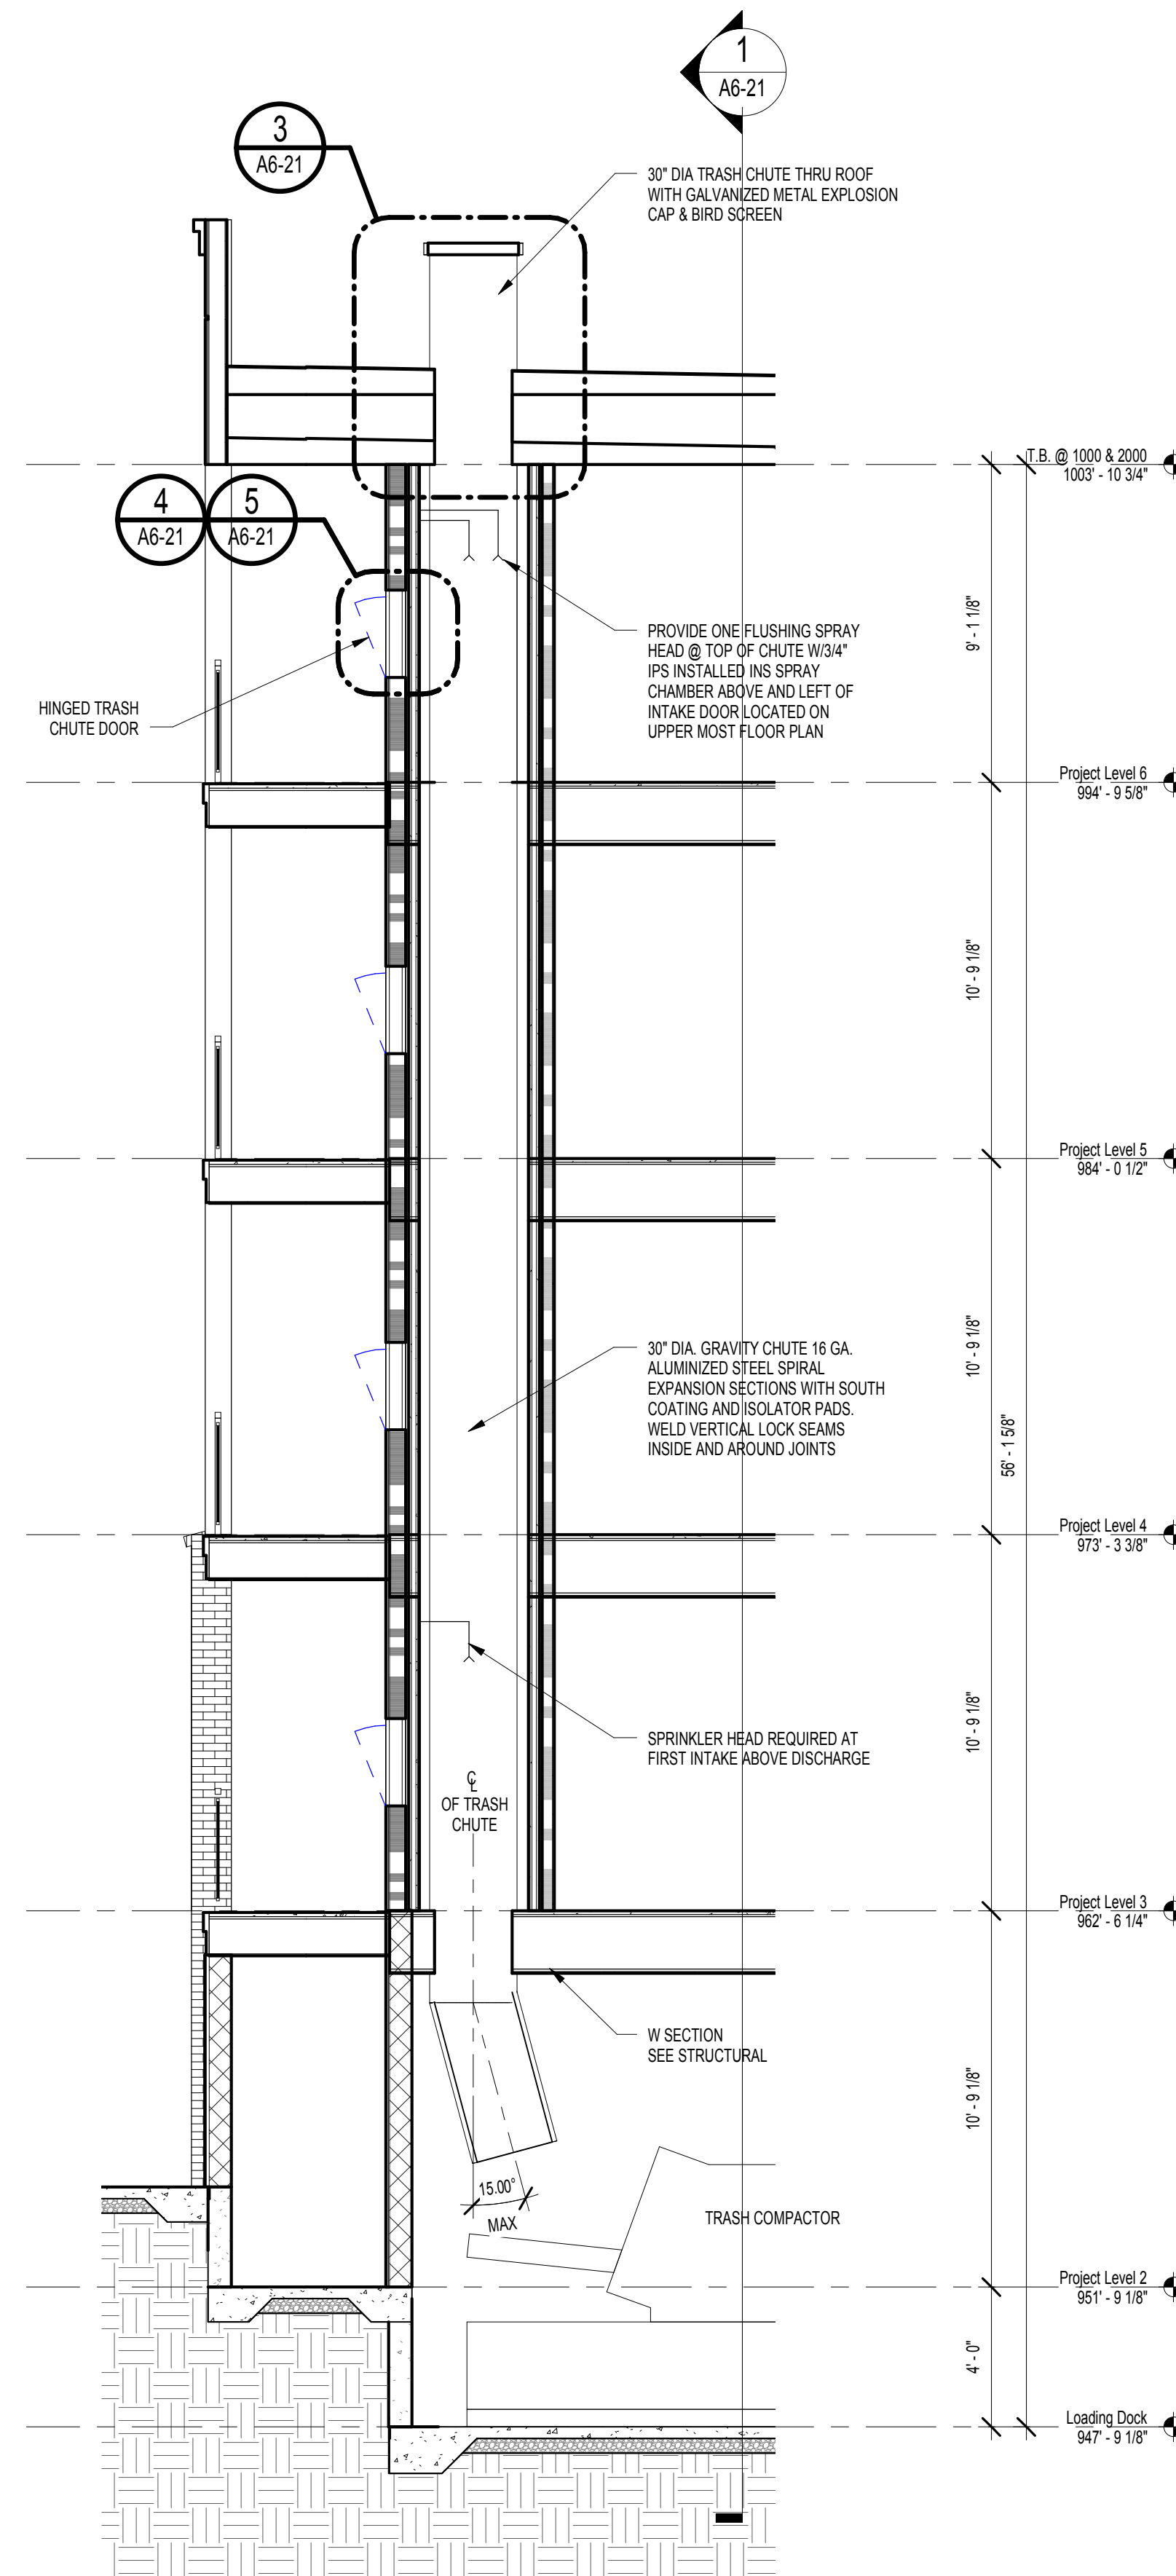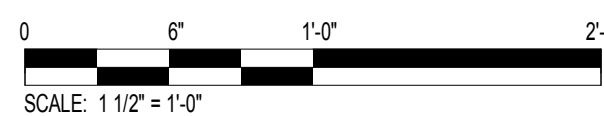

2 TRASH CHUTE SECTION 2

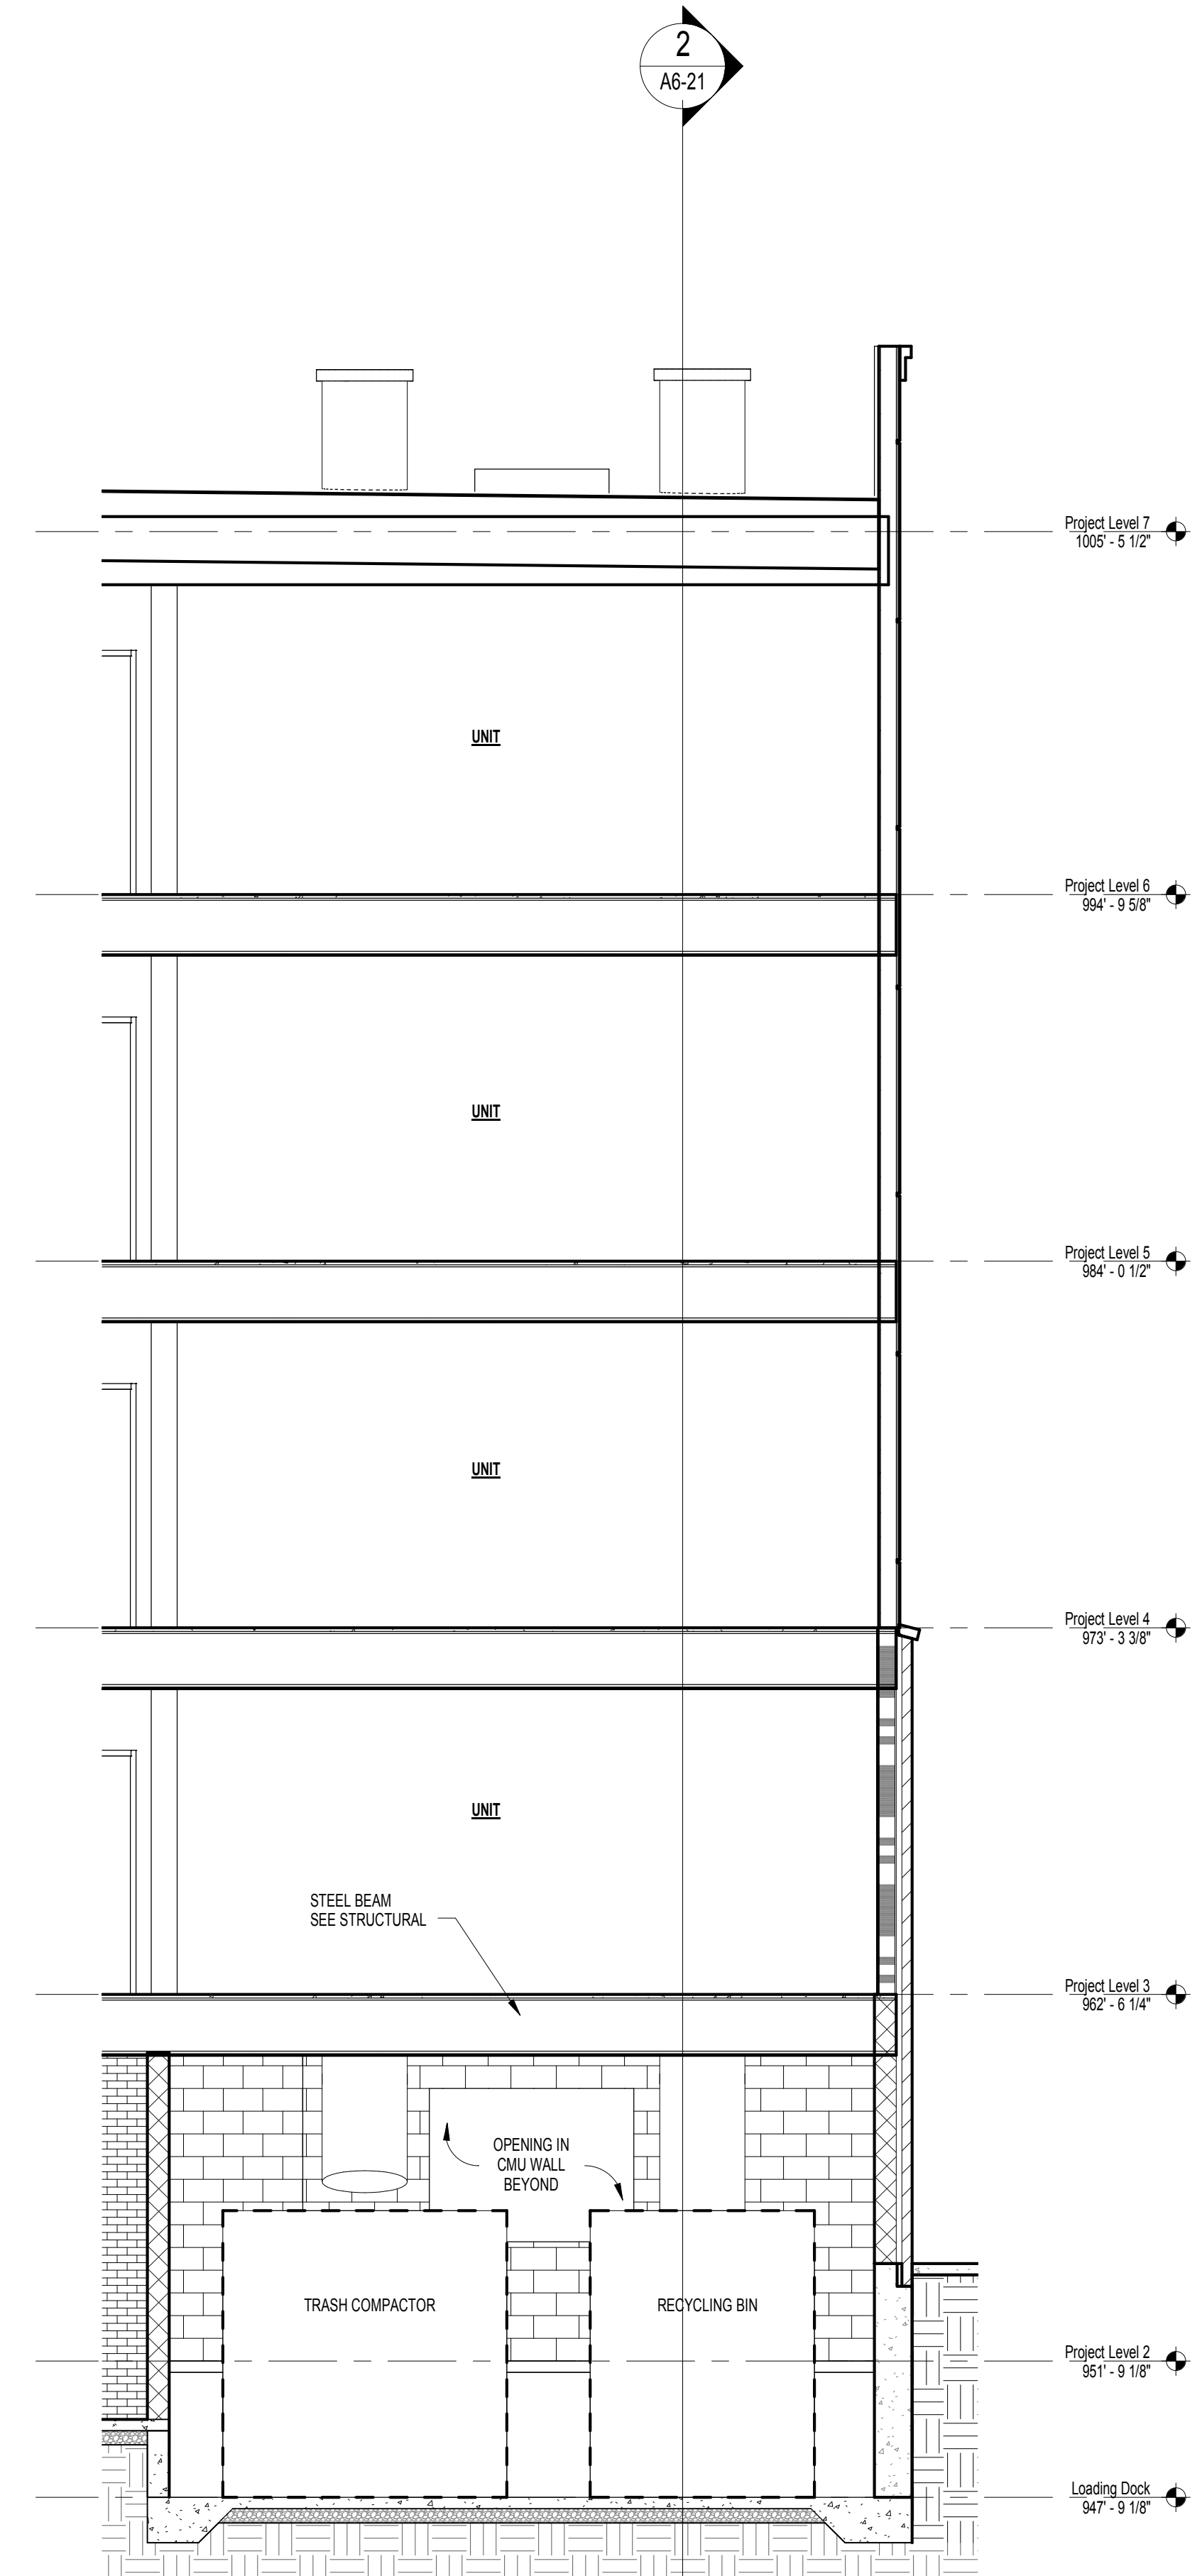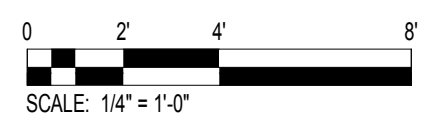

1 TRASH CHUTE SECTION 1

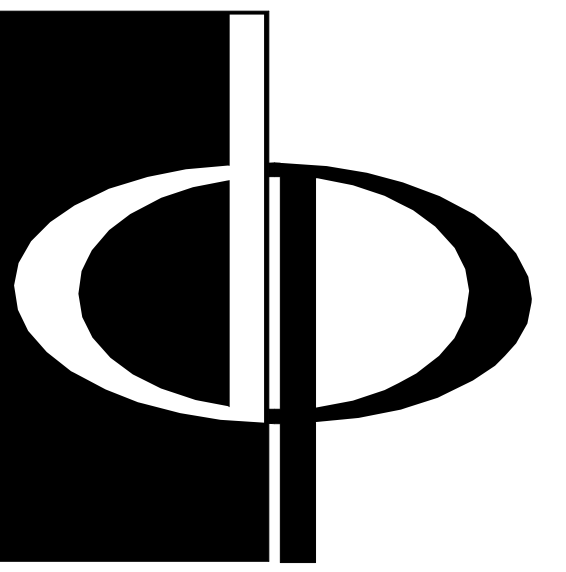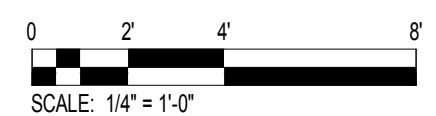

**THE PRESTON
PARTNERSHIP, LLC**
A MULTI-DISCIPLINARY DESIGN FIRM

SOUTH TERRACES
115 PERIMETER CENTER PLACE, SUITE 950
ATLANTA, GEORGIA 30346
TELEPHONE: 770 396 7248
FAX: 770 396 2945

WWW.THEPRESTONPARTNERSHIP.COM
CONSULTANT

SEAL



PROJECT

**RESERVE AT THE
BALLPARK, PHASE II,
AKA REVEL AT THE
BALLPARK**
2885 CRESCENT PKWY
SMYRNA, GA 30080

FOR



**ATLANTIC REALTY
PARTNERS**

3438 PEACHTREE ROAD
SUITE 1425
ATLANTA, GA 30326

ISSUES & REVISIONS
GMP 04/03/2017
PERMIT SET 05/22/2017
3. BUILDING PERMIT 07/25/2017

DATE 05/22/2017

JOB NUMBER 1493101

DRAWN BY NB

CHECKED BY CWB

SHEET TITLE TRASH CHUTE SECTION

SHEET NUMBER

A6-21

COMMENTS
BUILDING PERMIT RE-SUBMISSION

30X42 © 2017 The Preston Partnership, LLC