


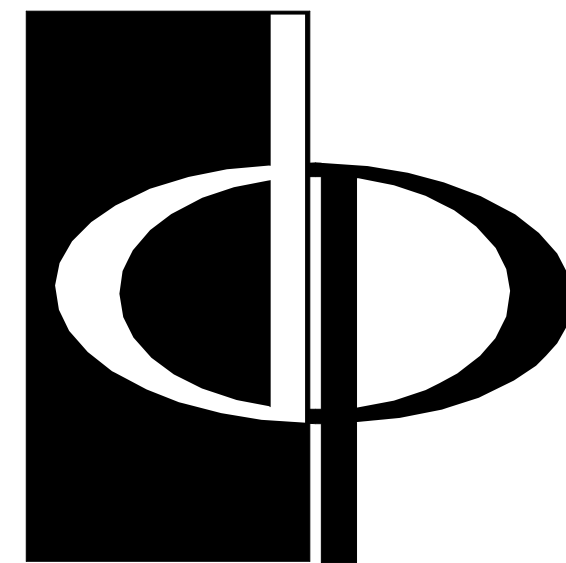

**THE PRESTON
PARTNERSHIP, LLC**
A MULTI-DISCIPLINARY DESIGN FIRM

SOUTH TERRACES
115 PERIMETER CENTER PLACE, SUITE 950
ATLANTA, GEORGIA 30346
TELEPHONE: 770 396 7248
FAX: 770 396 2945

WWW.THEPRESTONPARTNERSHIP.COM

CONSULTANT

SEAL



PROJECT

**RESERVE AT THE
BALLPARK, PHASE II,
AKA REVEL AT THE
BALLPARK**
2885 CRESCENT PKWY
SMYRNA, GA 30080

FOR



**ATLANTIC REALTY
PARTNERS**

3438 PEACHTREE ROAD
SUITE 1425
ATLANTA, GA 30326

ISSUES & REVISIONS

ISSUES & REVISIONS	DATE
CONCEPTUAL DESIGN	08/21/2015
SCHEMATIC DESIGN	09/28/2015
CMPI-DESIGN DEVELOPMENT	10/15/2015
GMP	04/03/2017
PERMIT SET	05/22/2017
1. FM COMMENTS	07/19/2017
3. BUILDING PERMIT	07/25/2017
5. BUILDING PERMIT	10/02/2017
COMMENTS / COORDINATION	

DATE 05/22/2017

JOB NUMBER 1493101

DRAWN BY EKS

CHECKED BY CWB

SHEET TITLE ENLARGED PLANS

SHEET NUMBER


A6-50

COMMENTS BUILDING PERMIT RE-SUBMISSION

30X42 © 2017 The Preston Partnership, LLC


REVISION SUMMARY #1
A. CHANGED DOOR TYPE, MOVED WALL TO
ACCOMMODATE LARGER DOOR

REVISION SUMMARY #5
A. COMBINED 3 STORAGE ROOMS INTO 1 ROOM.
CHANGED MECH DOUBLE DOOR TO SINGLE DOOR
B. RELOCATED ERCA CHASE

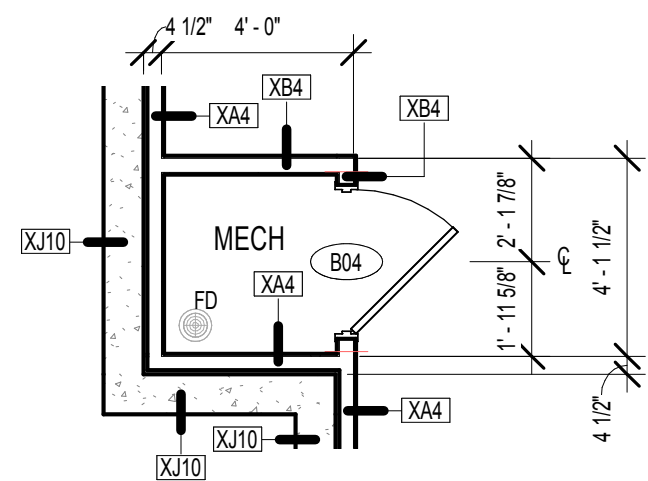


10 PLAN @ BLDG. 1000 MECH RM. - LEVEL 1

SCALE: 1/4" = 1'-0"

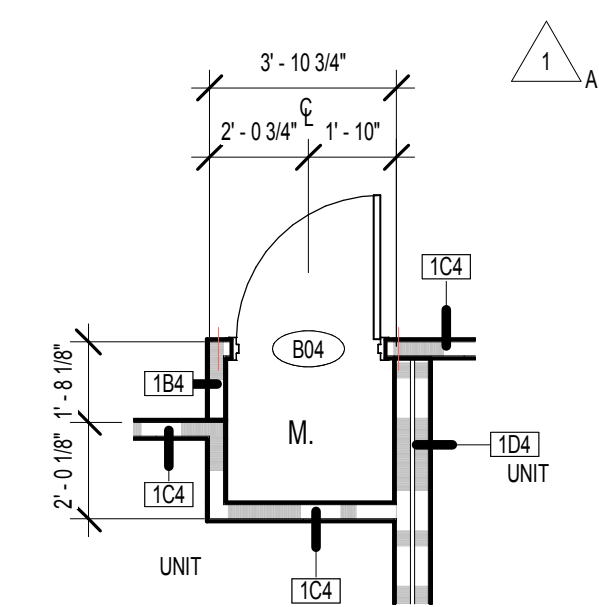


9 PLAN @ BLDG. 1000A MECH. CLOSET - LEVELS 3 - 6

SCALE: 1/4" = 1'-0"

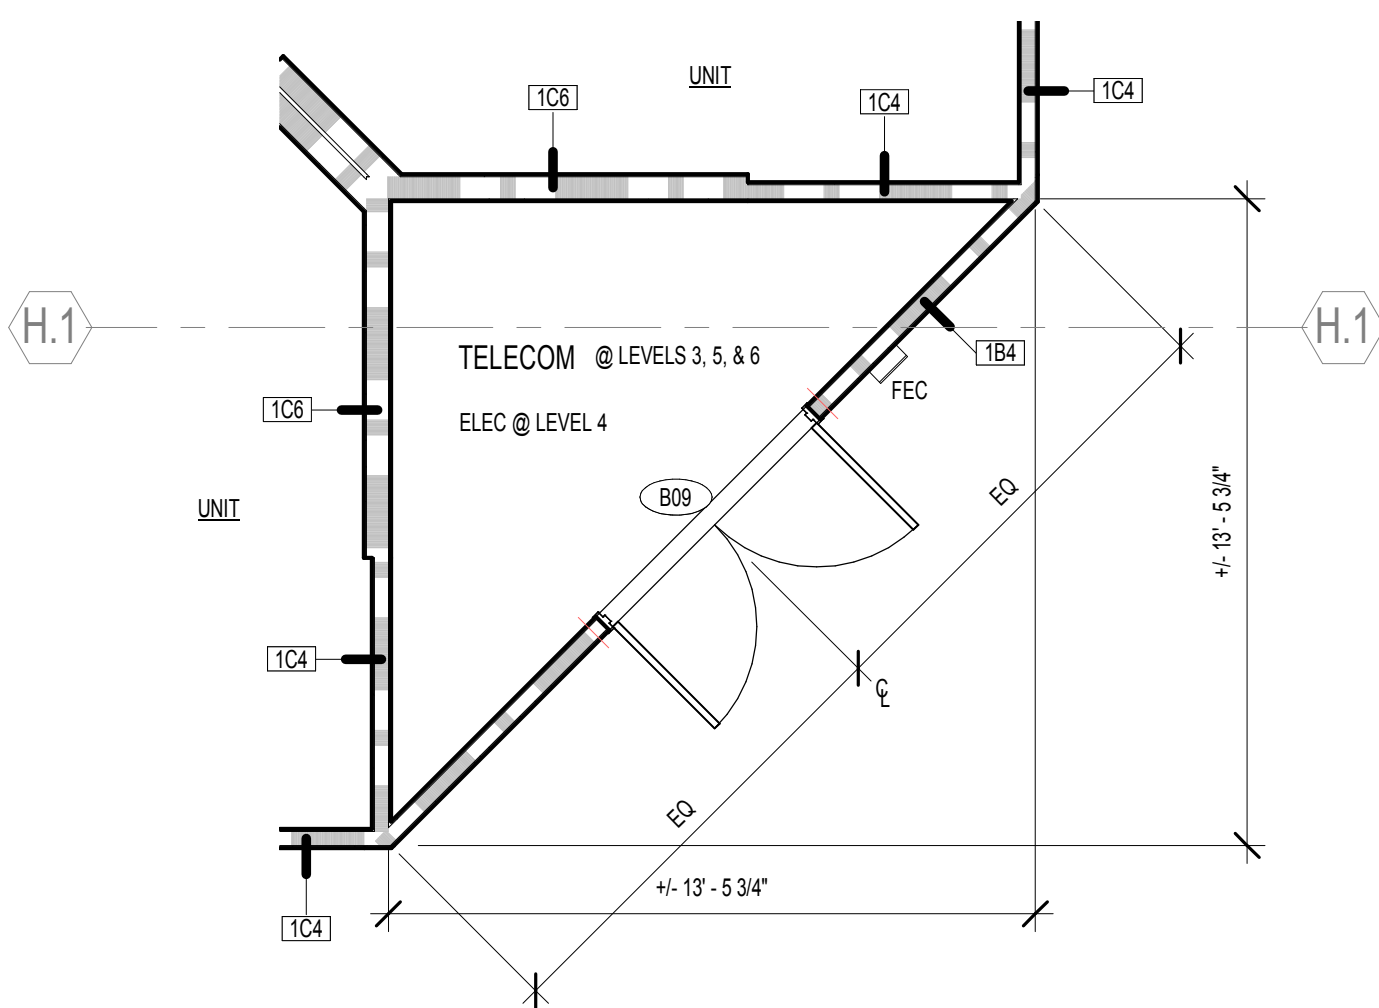


8 PLAN @ BLDG. 1000 TELECOM / ELEC. RM.

SCALE: 1/4" = 1'-0"

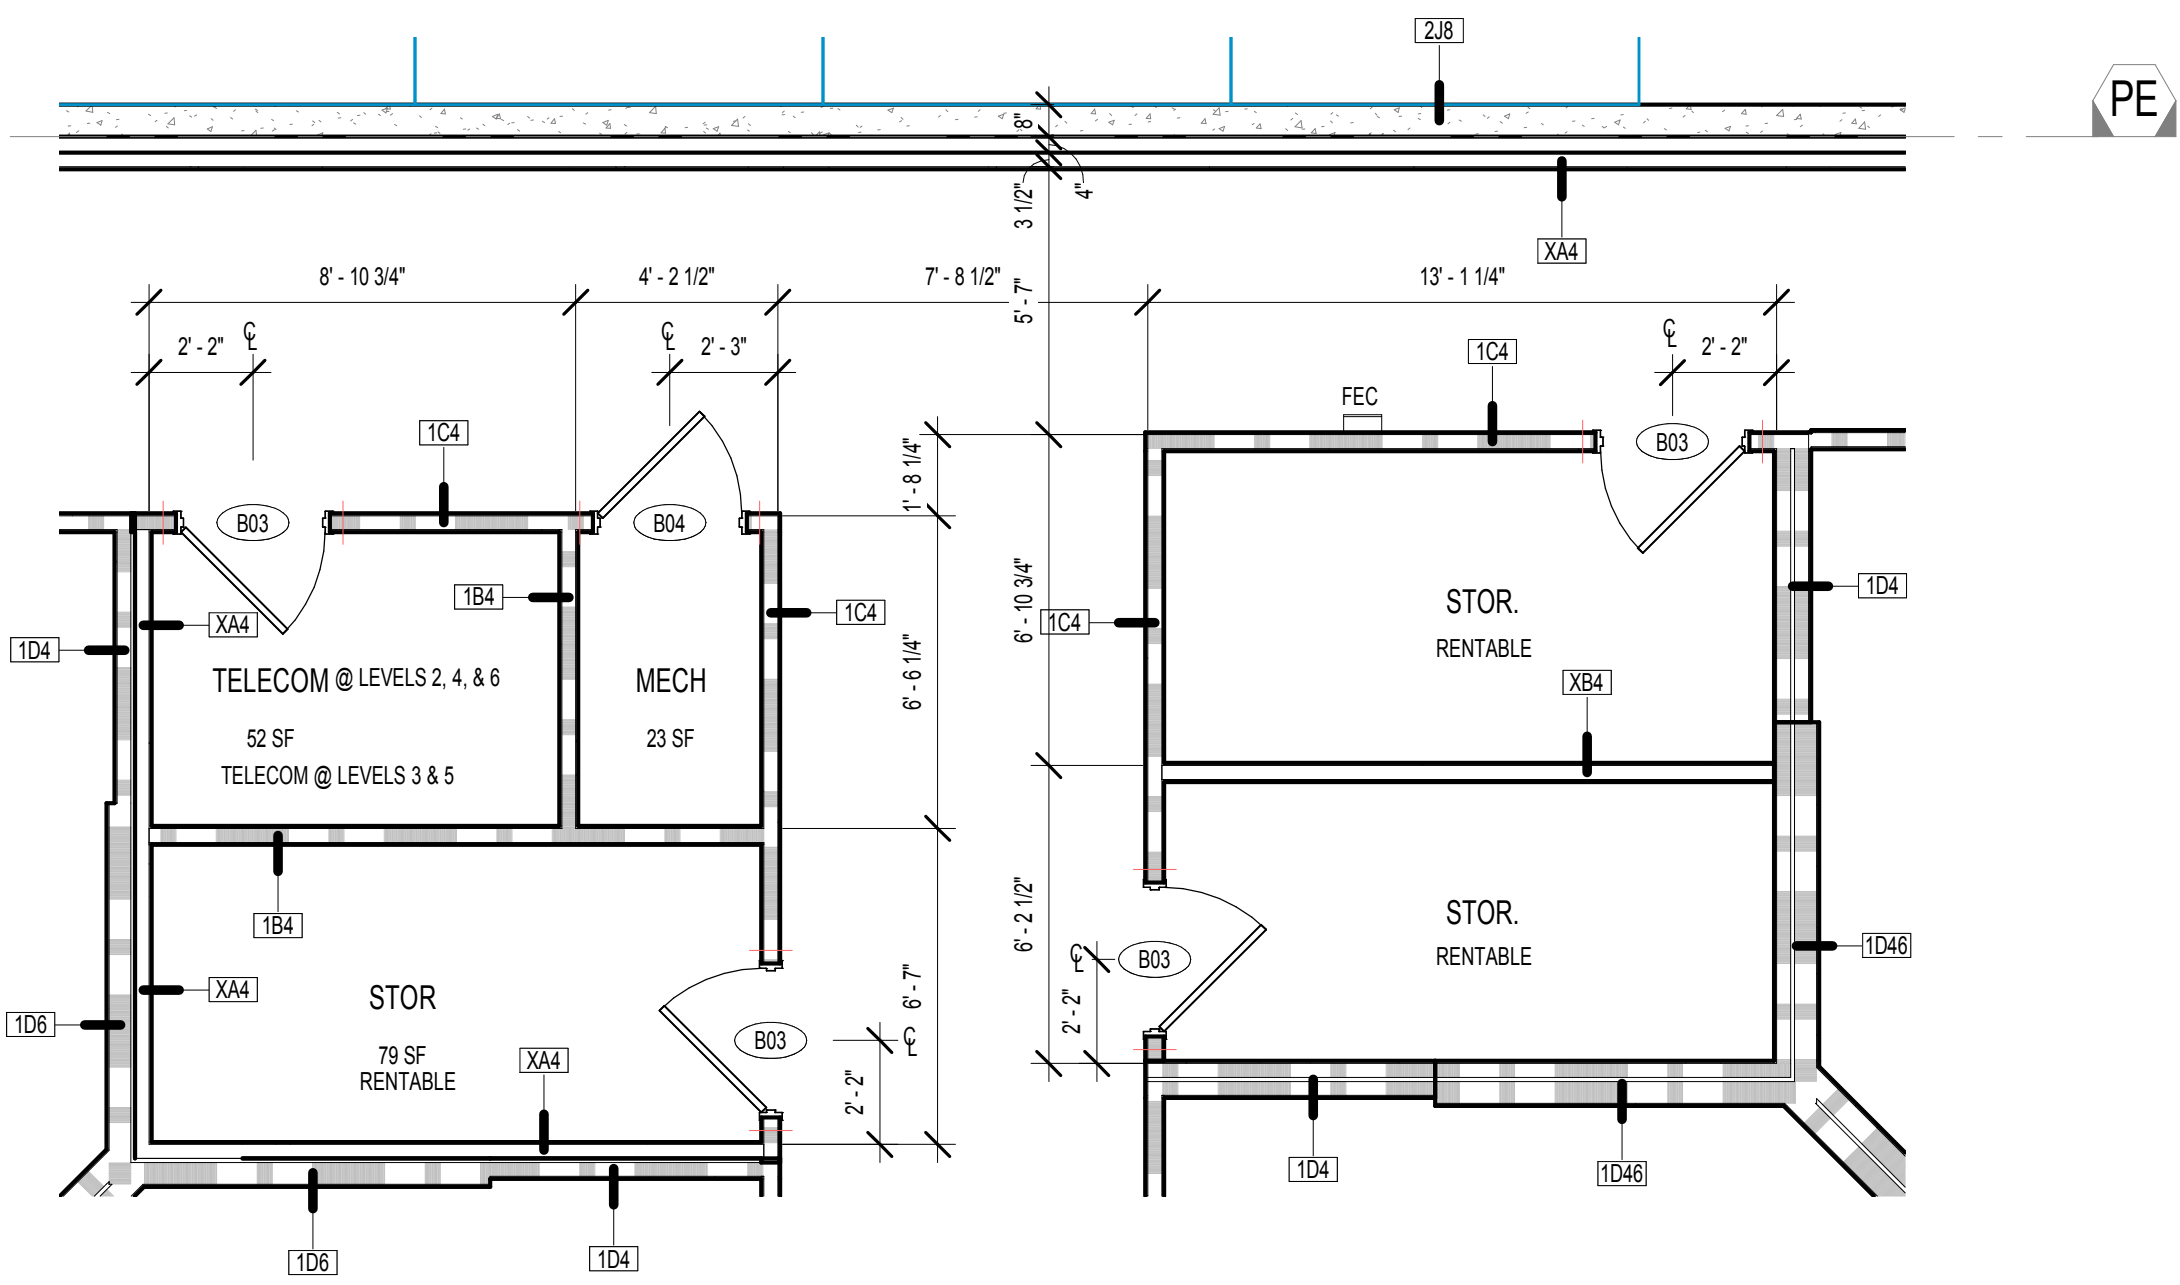


5 PLAN @ BLDG. 2000 UTILITY / STOR. RMS.

SCALE: 1/4" = 1'-0"

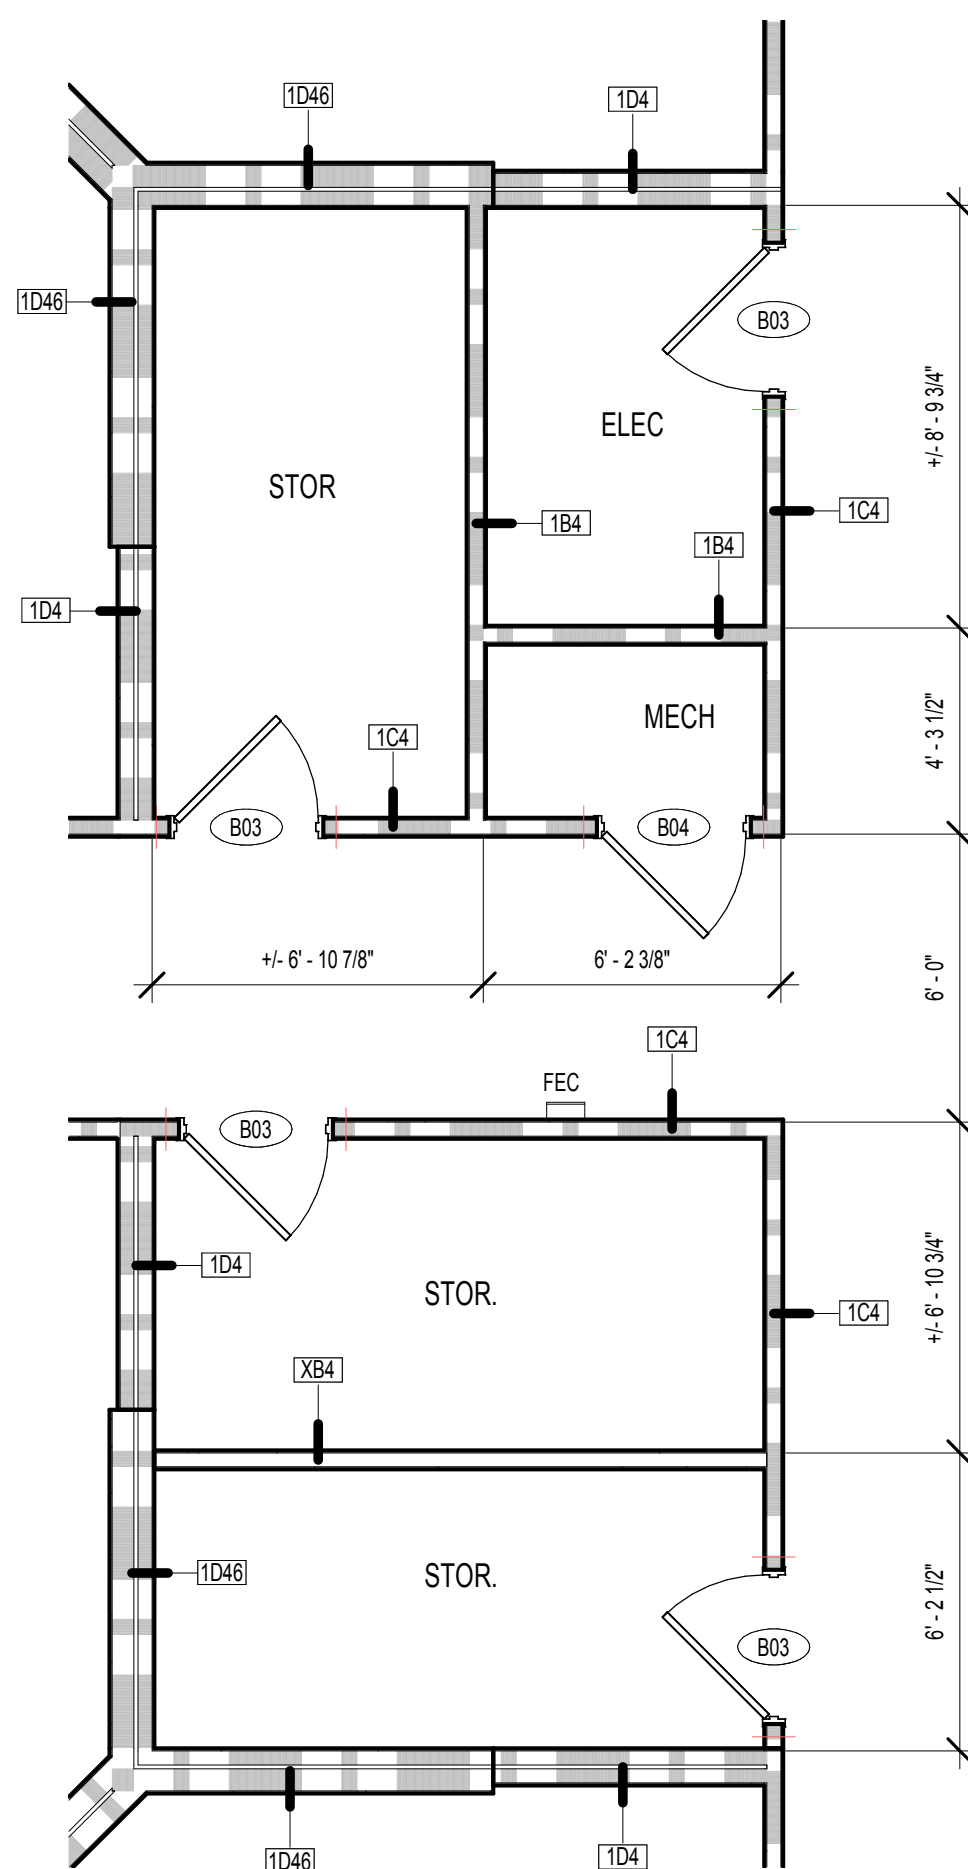


4 PLAN @ BLDG. 1000 UTILITY / STOR. ROOMS

SCALE: 1/4" = 1'-0"

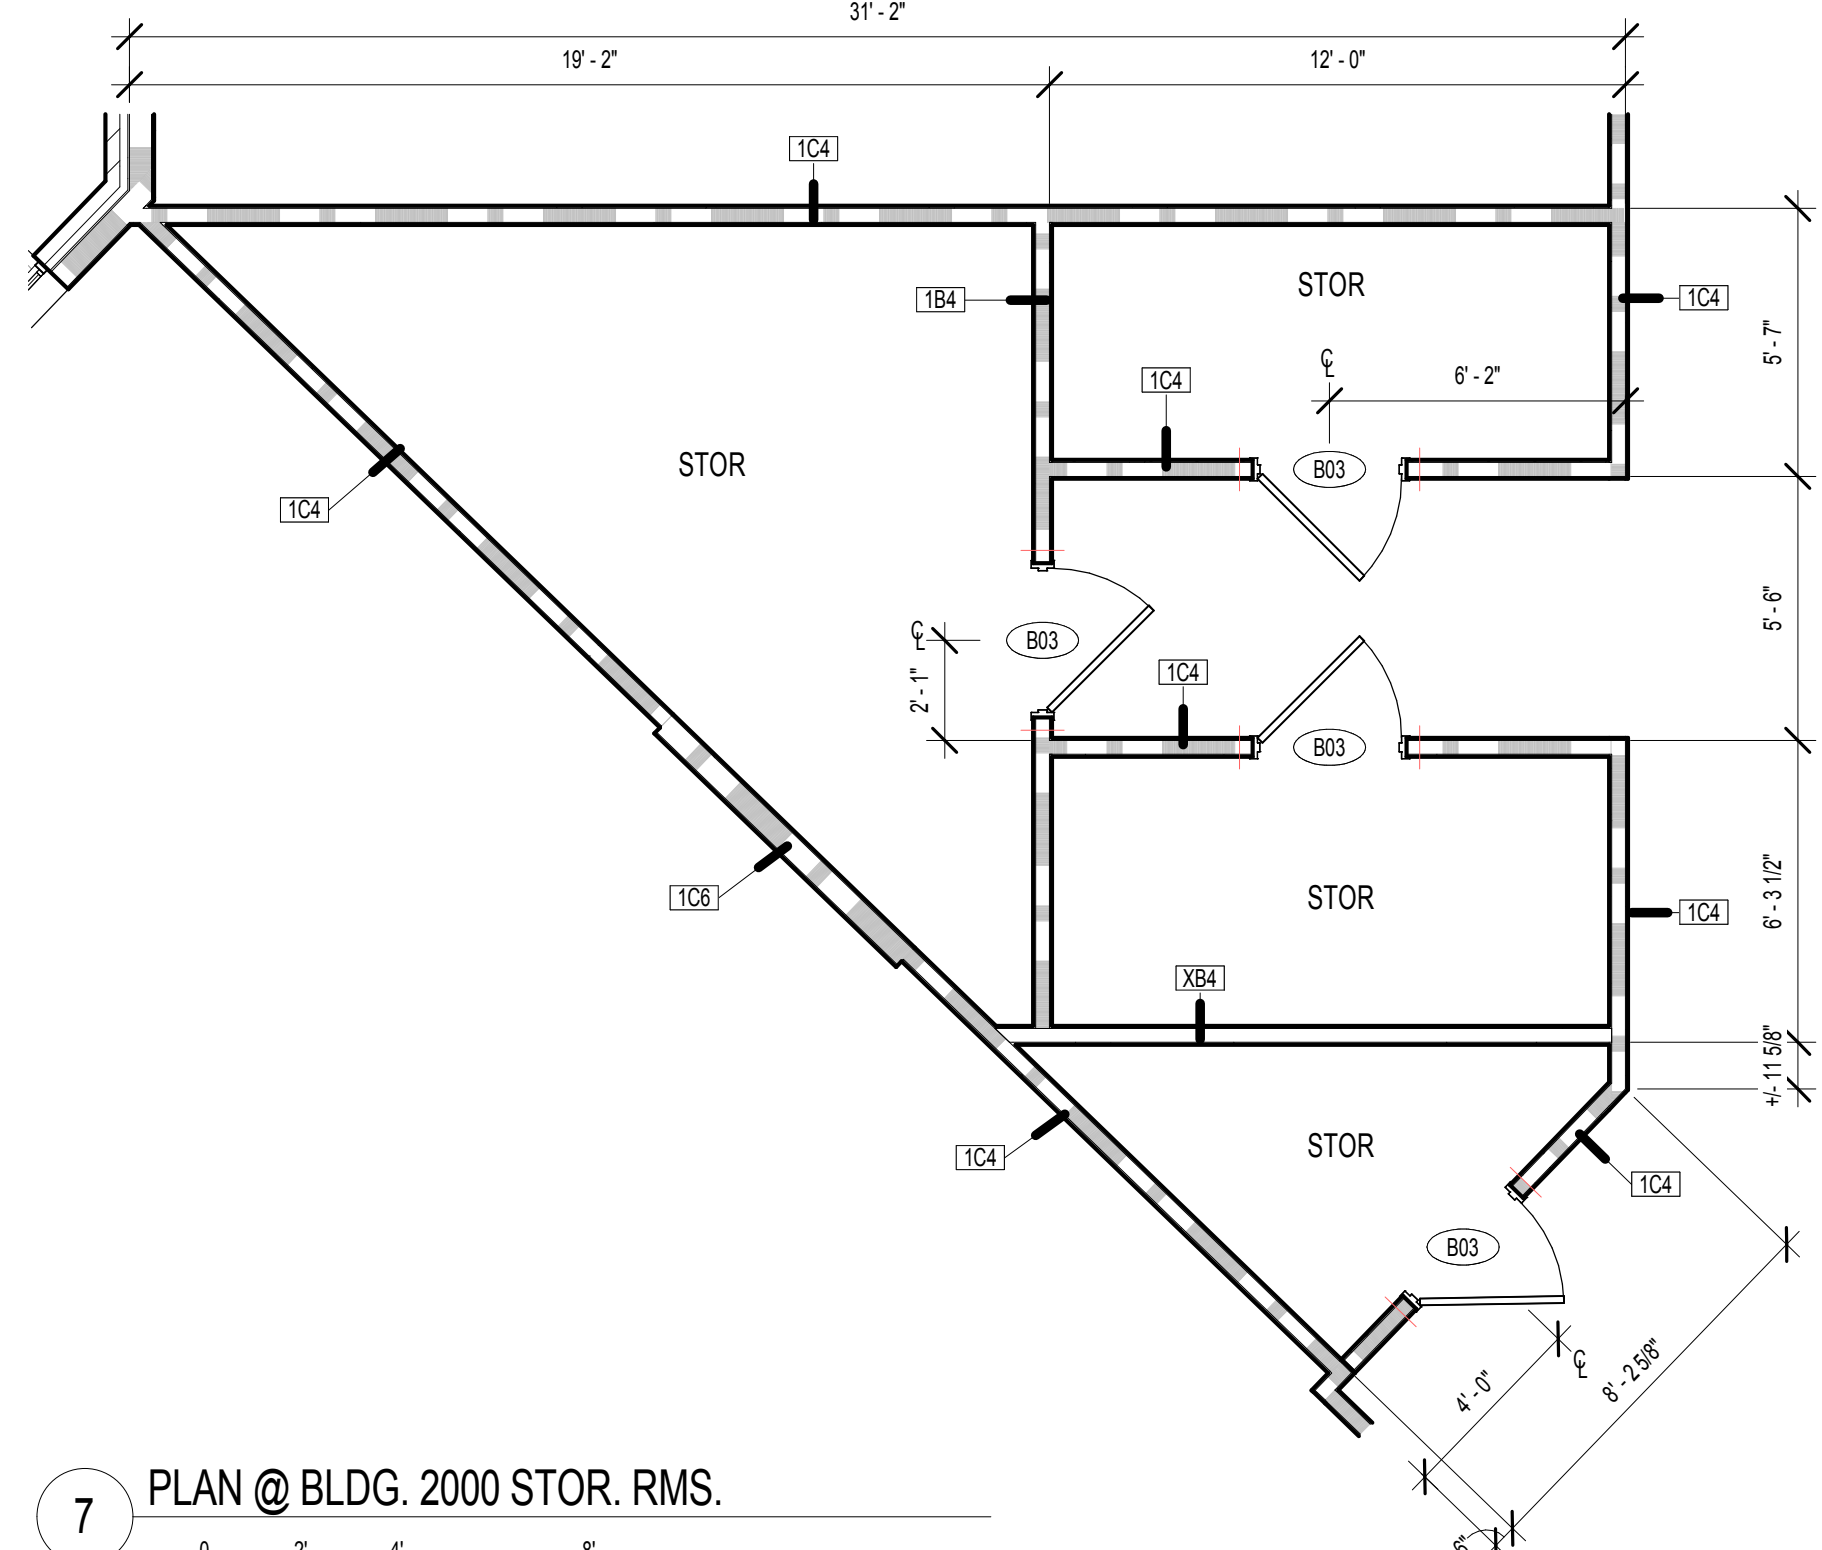


7 PLAN @ BLDG. 2000 STOR. RMS.

SCALE: 1/4" = 1'-0"

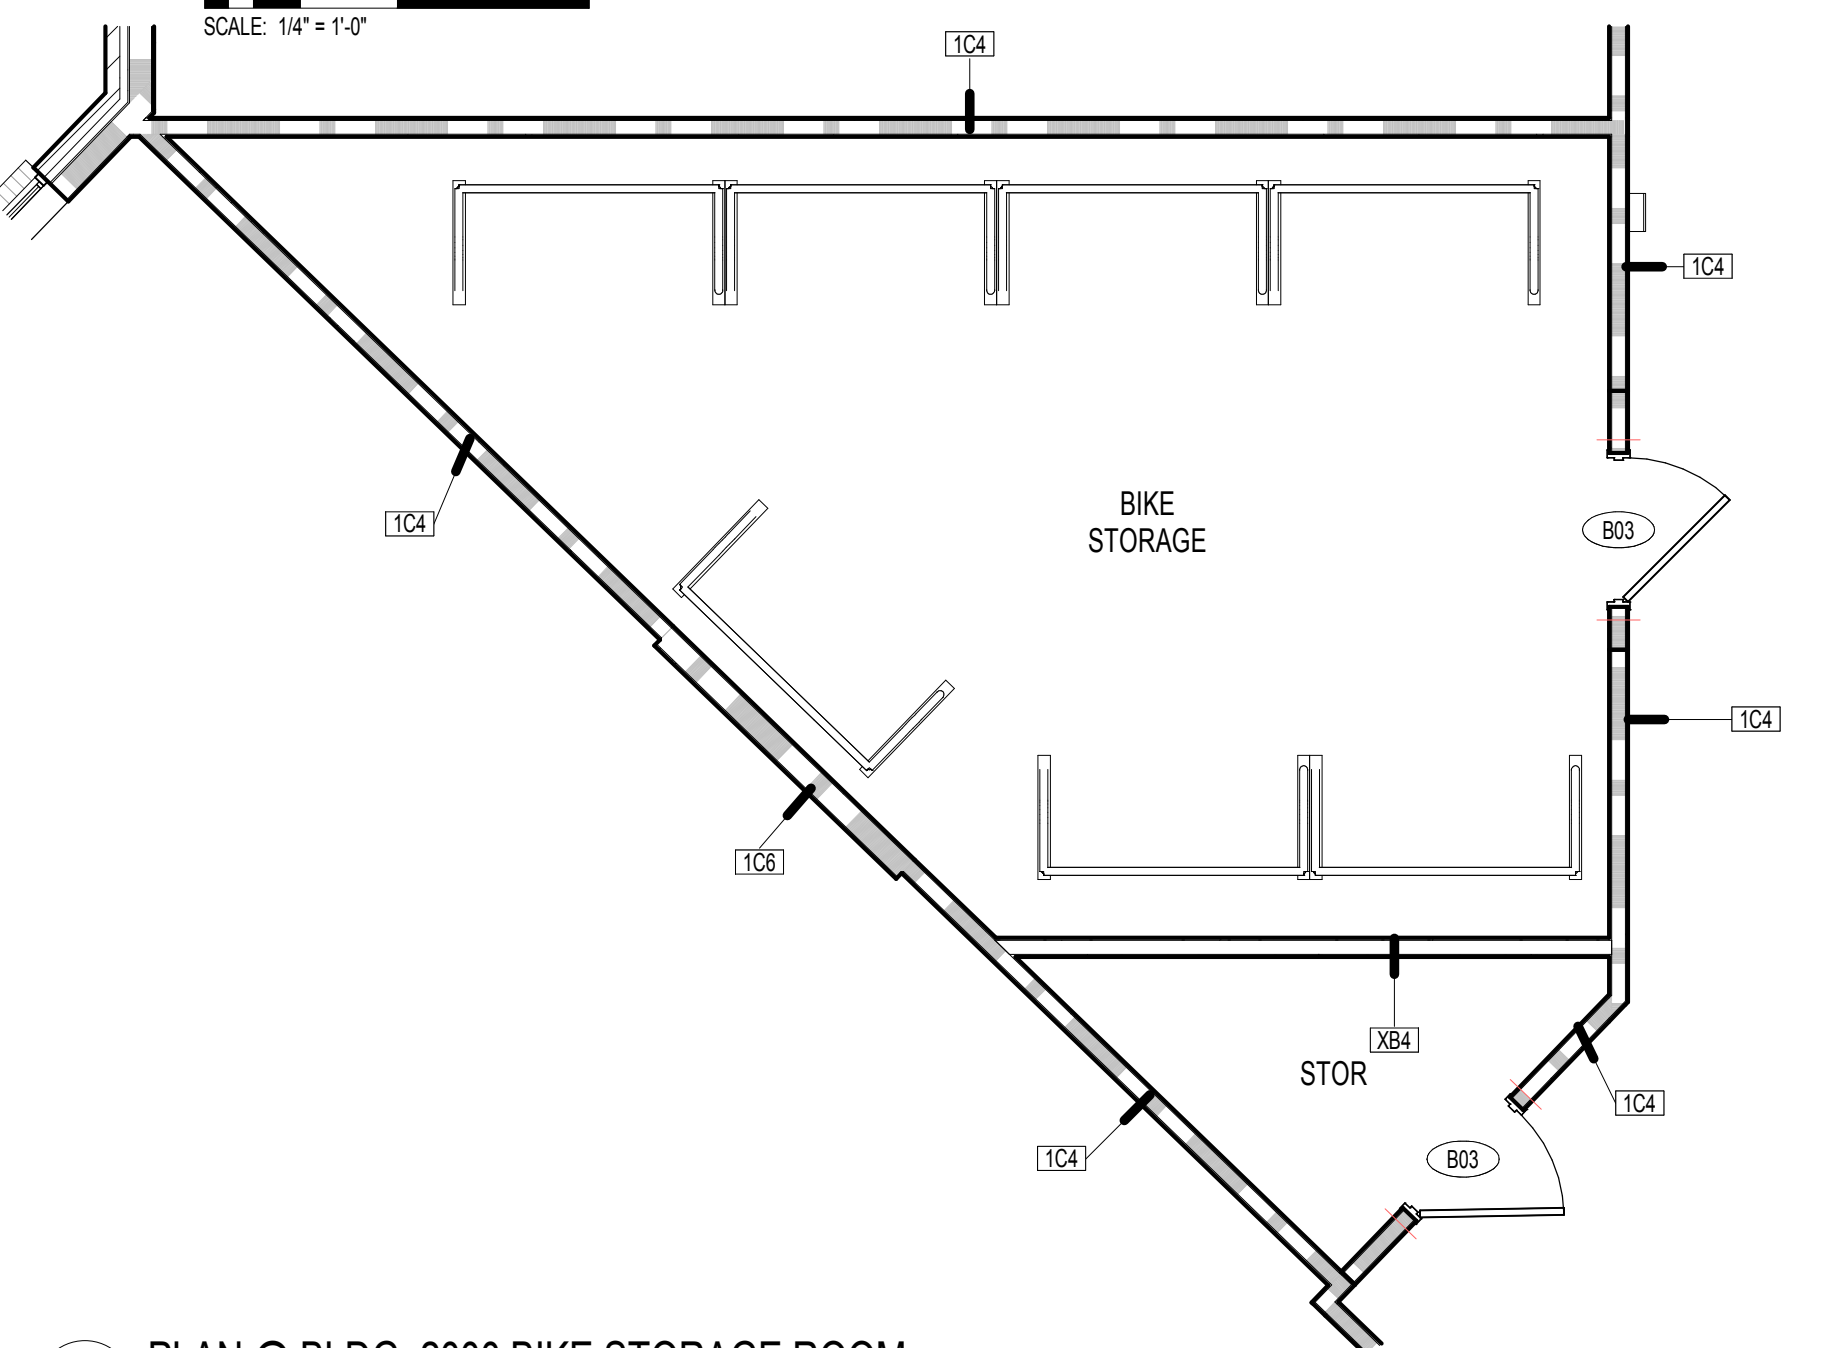


6 PLAN @ BLDG. 2000 BIKE STORAGE ROOM

SCALE: 1/4" = 1'-0"

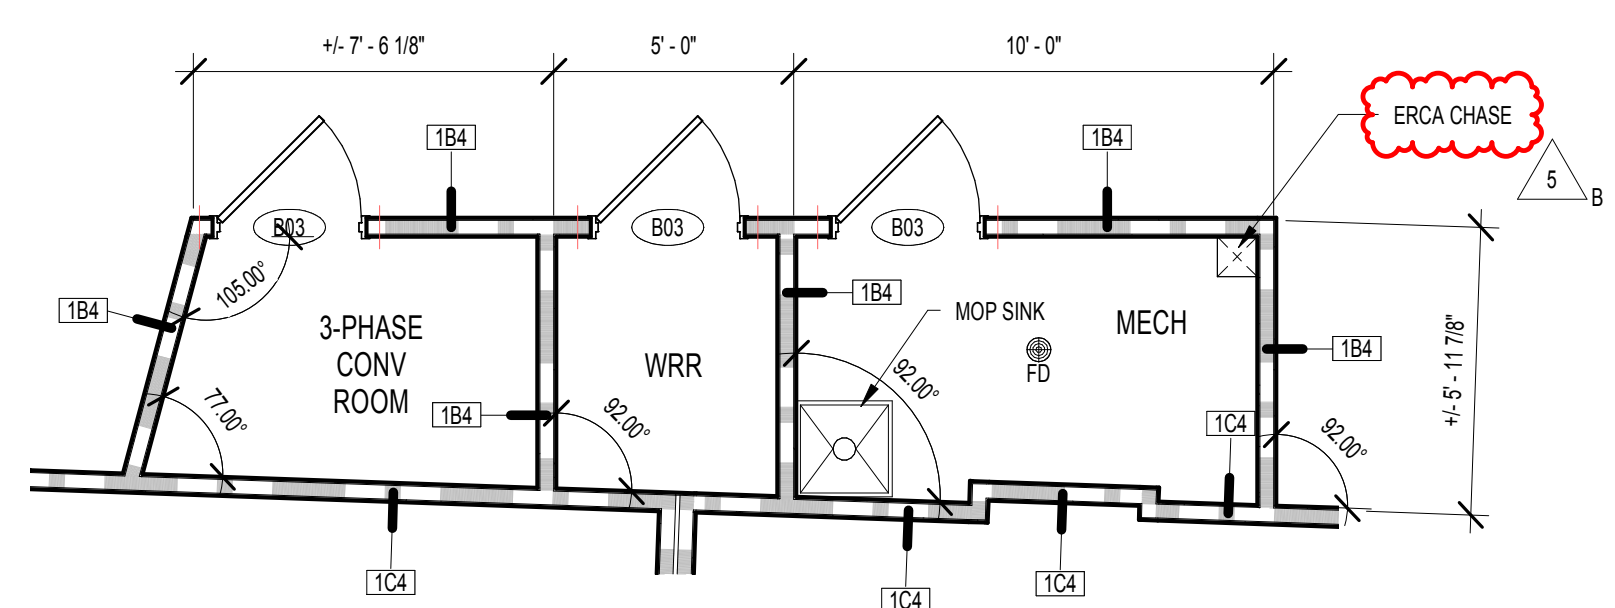


3 PLAN @ BLDG 1000B UTILITY ROOMS - PROJECT LEVEL 6

SCALE: 1/4" = 1'-0"

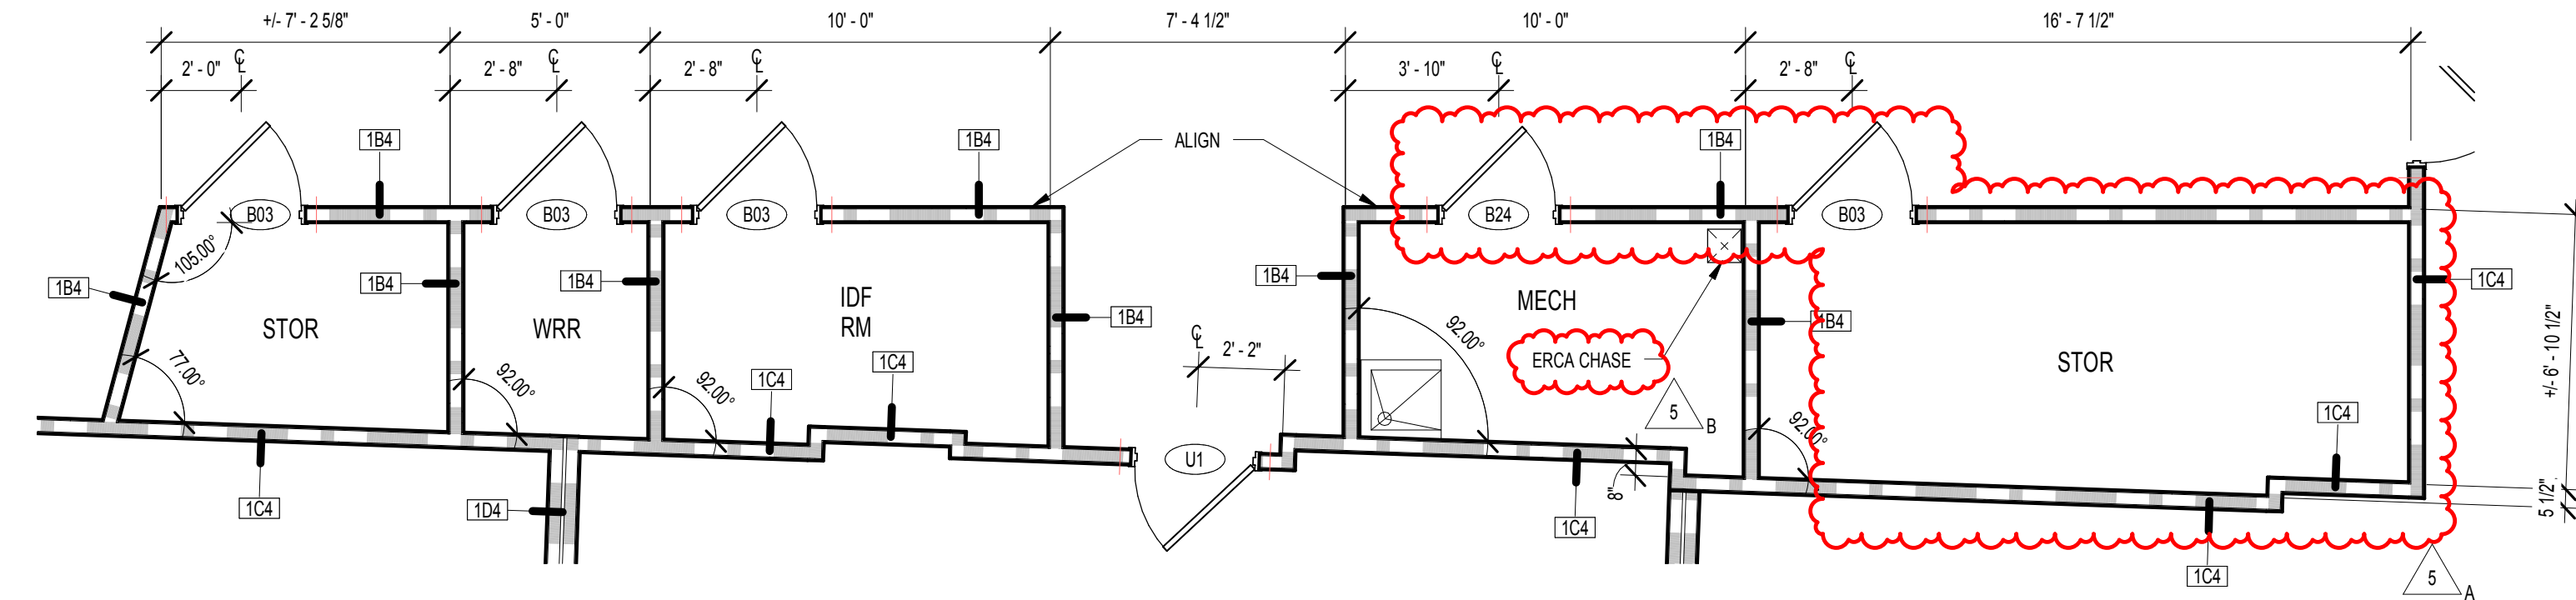

2 PLAN @ BLDG 1000B STOR & UTILITY ROOMS - PROJECT LEVELS 3 - 5

SCALE: 1/4" = 1'-0"

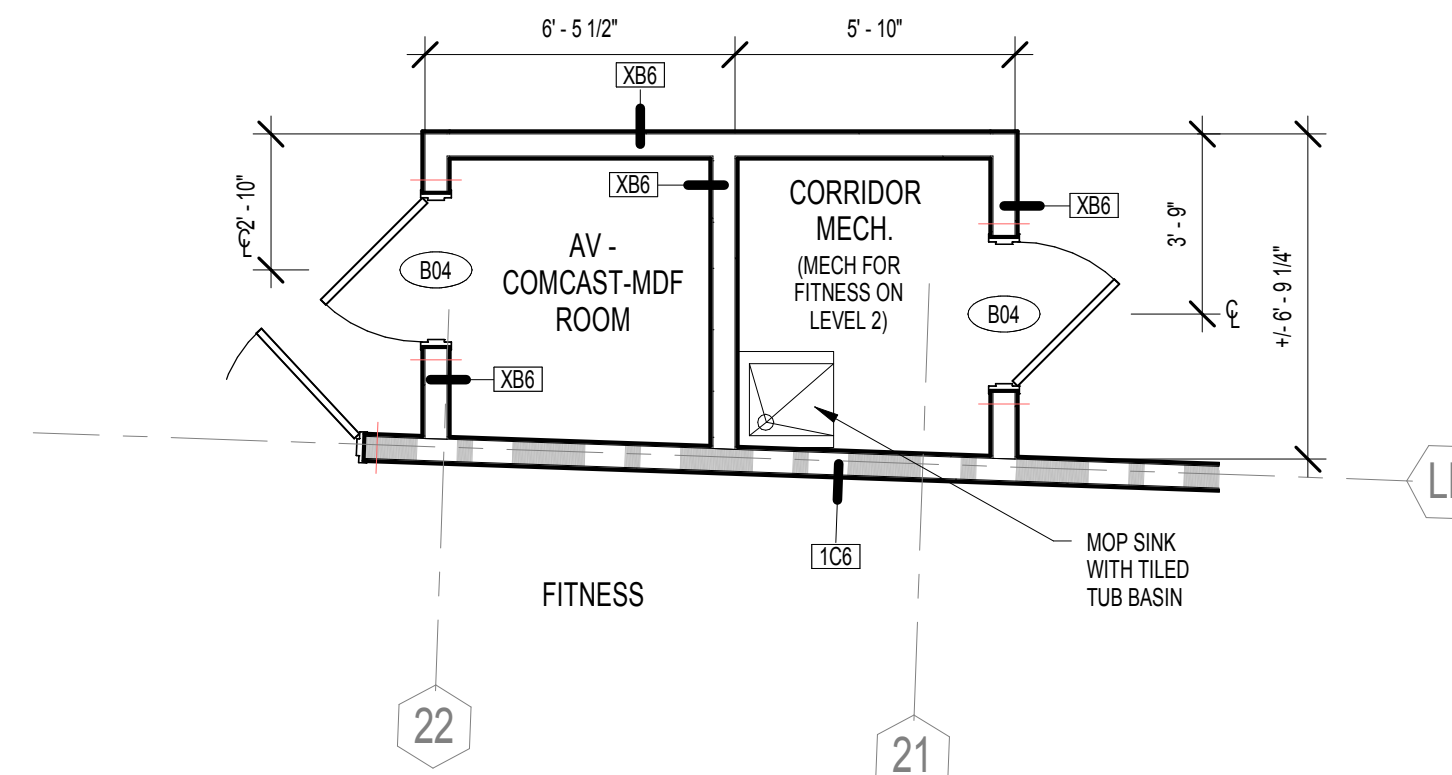

1 PLAN @ BLDG 1000B MECH & MDF ROOMS - PROJECT LEVELS 1 & 2

SCALE: 1/4" = 1'-0"