


REVISION SUMMARY #5
A. INDICATED AREA OF WALL TO BE 6" STUDS AT LEVEL 4 FOR 6-STORY CONSTRUCTION PER STRUCTURAL DRAWINGS
B. CHANGED WALL TYPE TO 3HR CMU AND MOVED DOUBLE DOOR LOCATION AND STANDPIPE

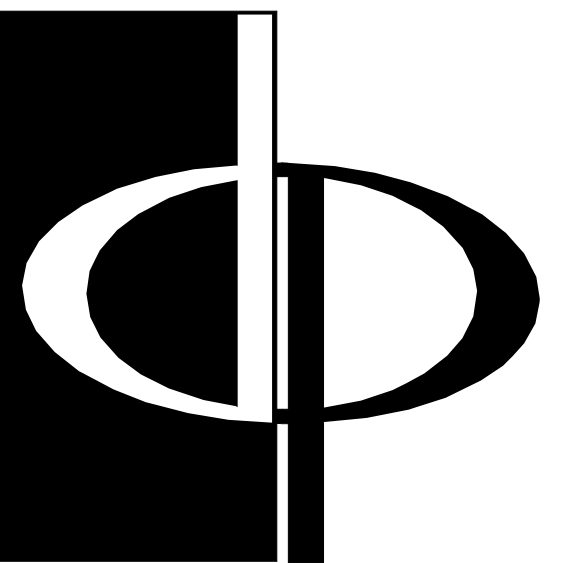

THE PRESTON
PARTNERSHIP, LLC
A MULTI-DISCIPLINARY DESIGN FIRM

SOUTH TERRACES
115 PERIMETER CENTER PLACE, SUITE 950
ATLANTA, GEORGIA 30346
TELEPHONE: 770 396 7248
FAX: 770 396 2945

WWW.THEPRESTONPARTNERSHIP.COM
CONSULTANT

SEAL



PROJECT

RESERVE AT THE
BALLPARK, PHASE II,
AKA REVEL AT THE
BALLPARK
2885 CRESCENT PKWY
SMYRNA, GA 30080

FOR



ATLANTIC REALTY
PARTNERS

3438 PEACHTREE ROAD
SUITE 1425
ATLANTA, GA 30326

ISSUES & REVISIONS	DATE
CONCEPTUAL DESIGN	08/21/2015
SCHEMATIC DESIGN	09/28/2015
CMIP/DESIGN DEVELOPMENT	10/15/2015
GMP	04/03/2017
PERMIT SET	05/22/2017
3. BUILDING PERMIT	07/25/2017
5. BUILDING PERMIT	10/02/2017
COMMENTS / COORDINATION	

DATE 05/22/2017

JOB NUMBER 1493101

DRAWN BY MDB

CHECKED BY CW

SHEET TITLE CORRIDOR FIRE DOOR DETAILS


SHEET NUMBER

COMMENTS



BUILDING PERMIT RE-SUBMISSION

30X42



© 2017 The Preston Partnership, LLC

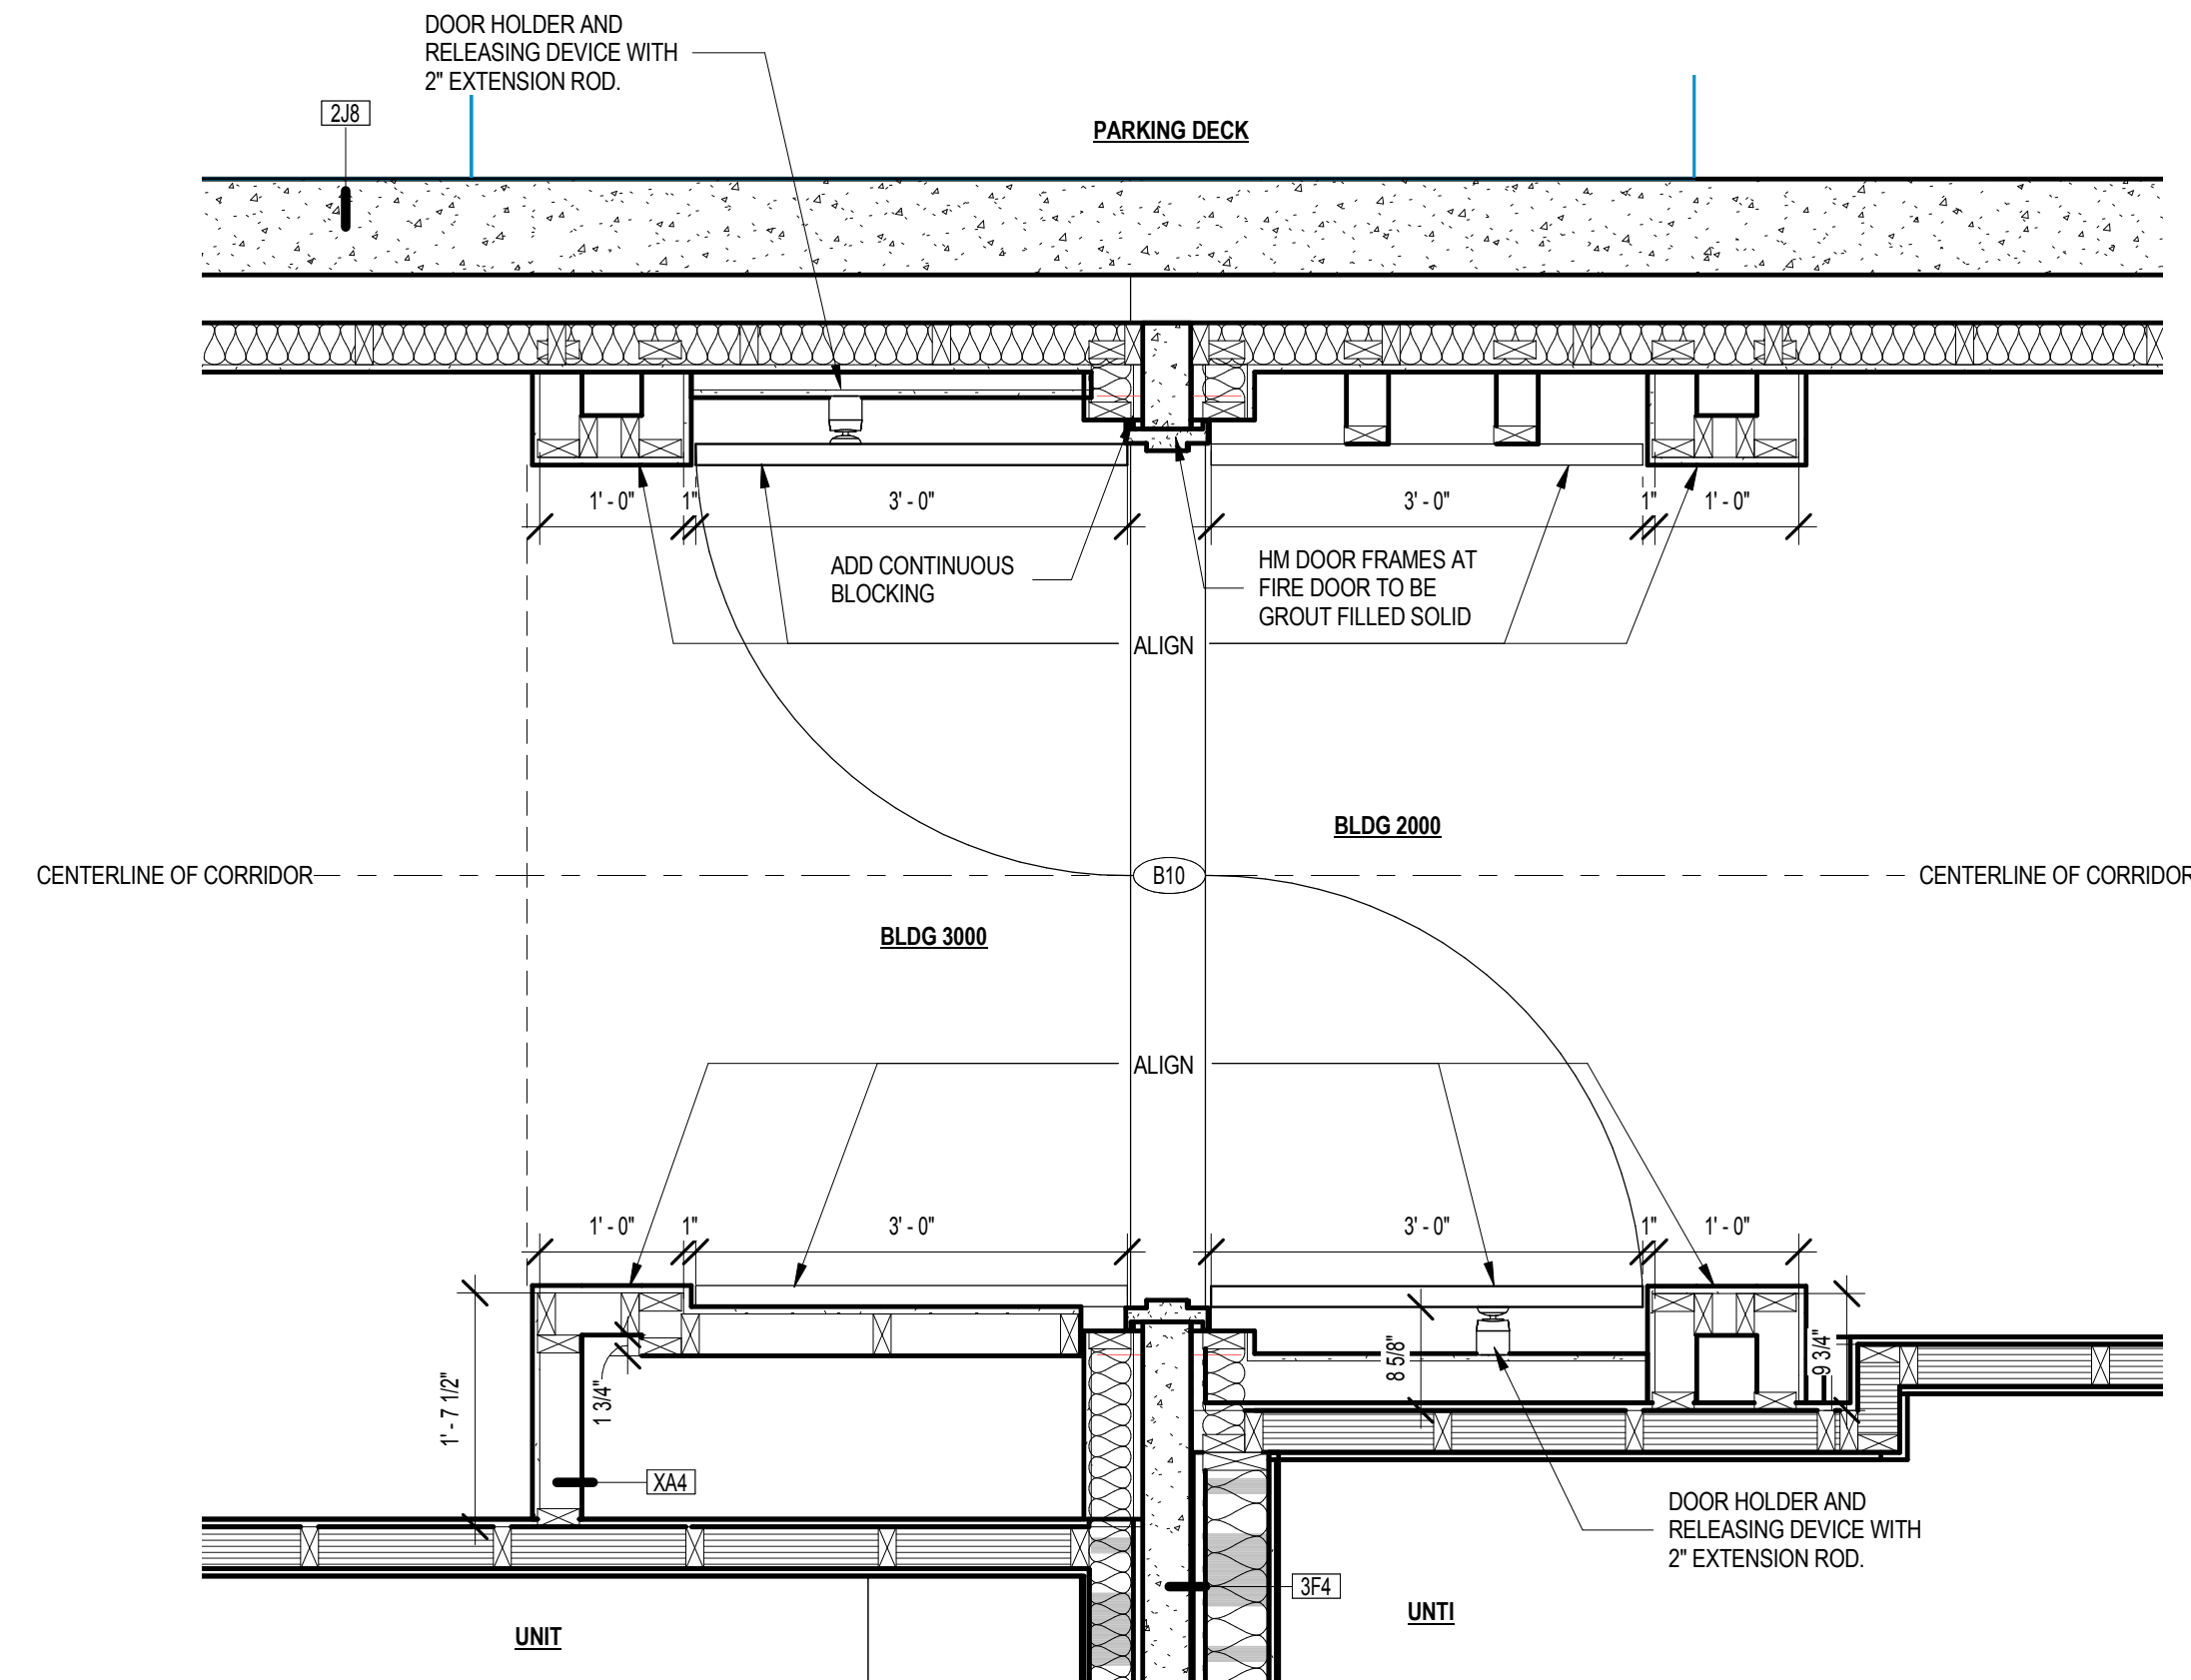



4 CORRIDOR FIRE DOOR - BLDG 2000 & 3000 - PROJECT LEVELS 3 - 6

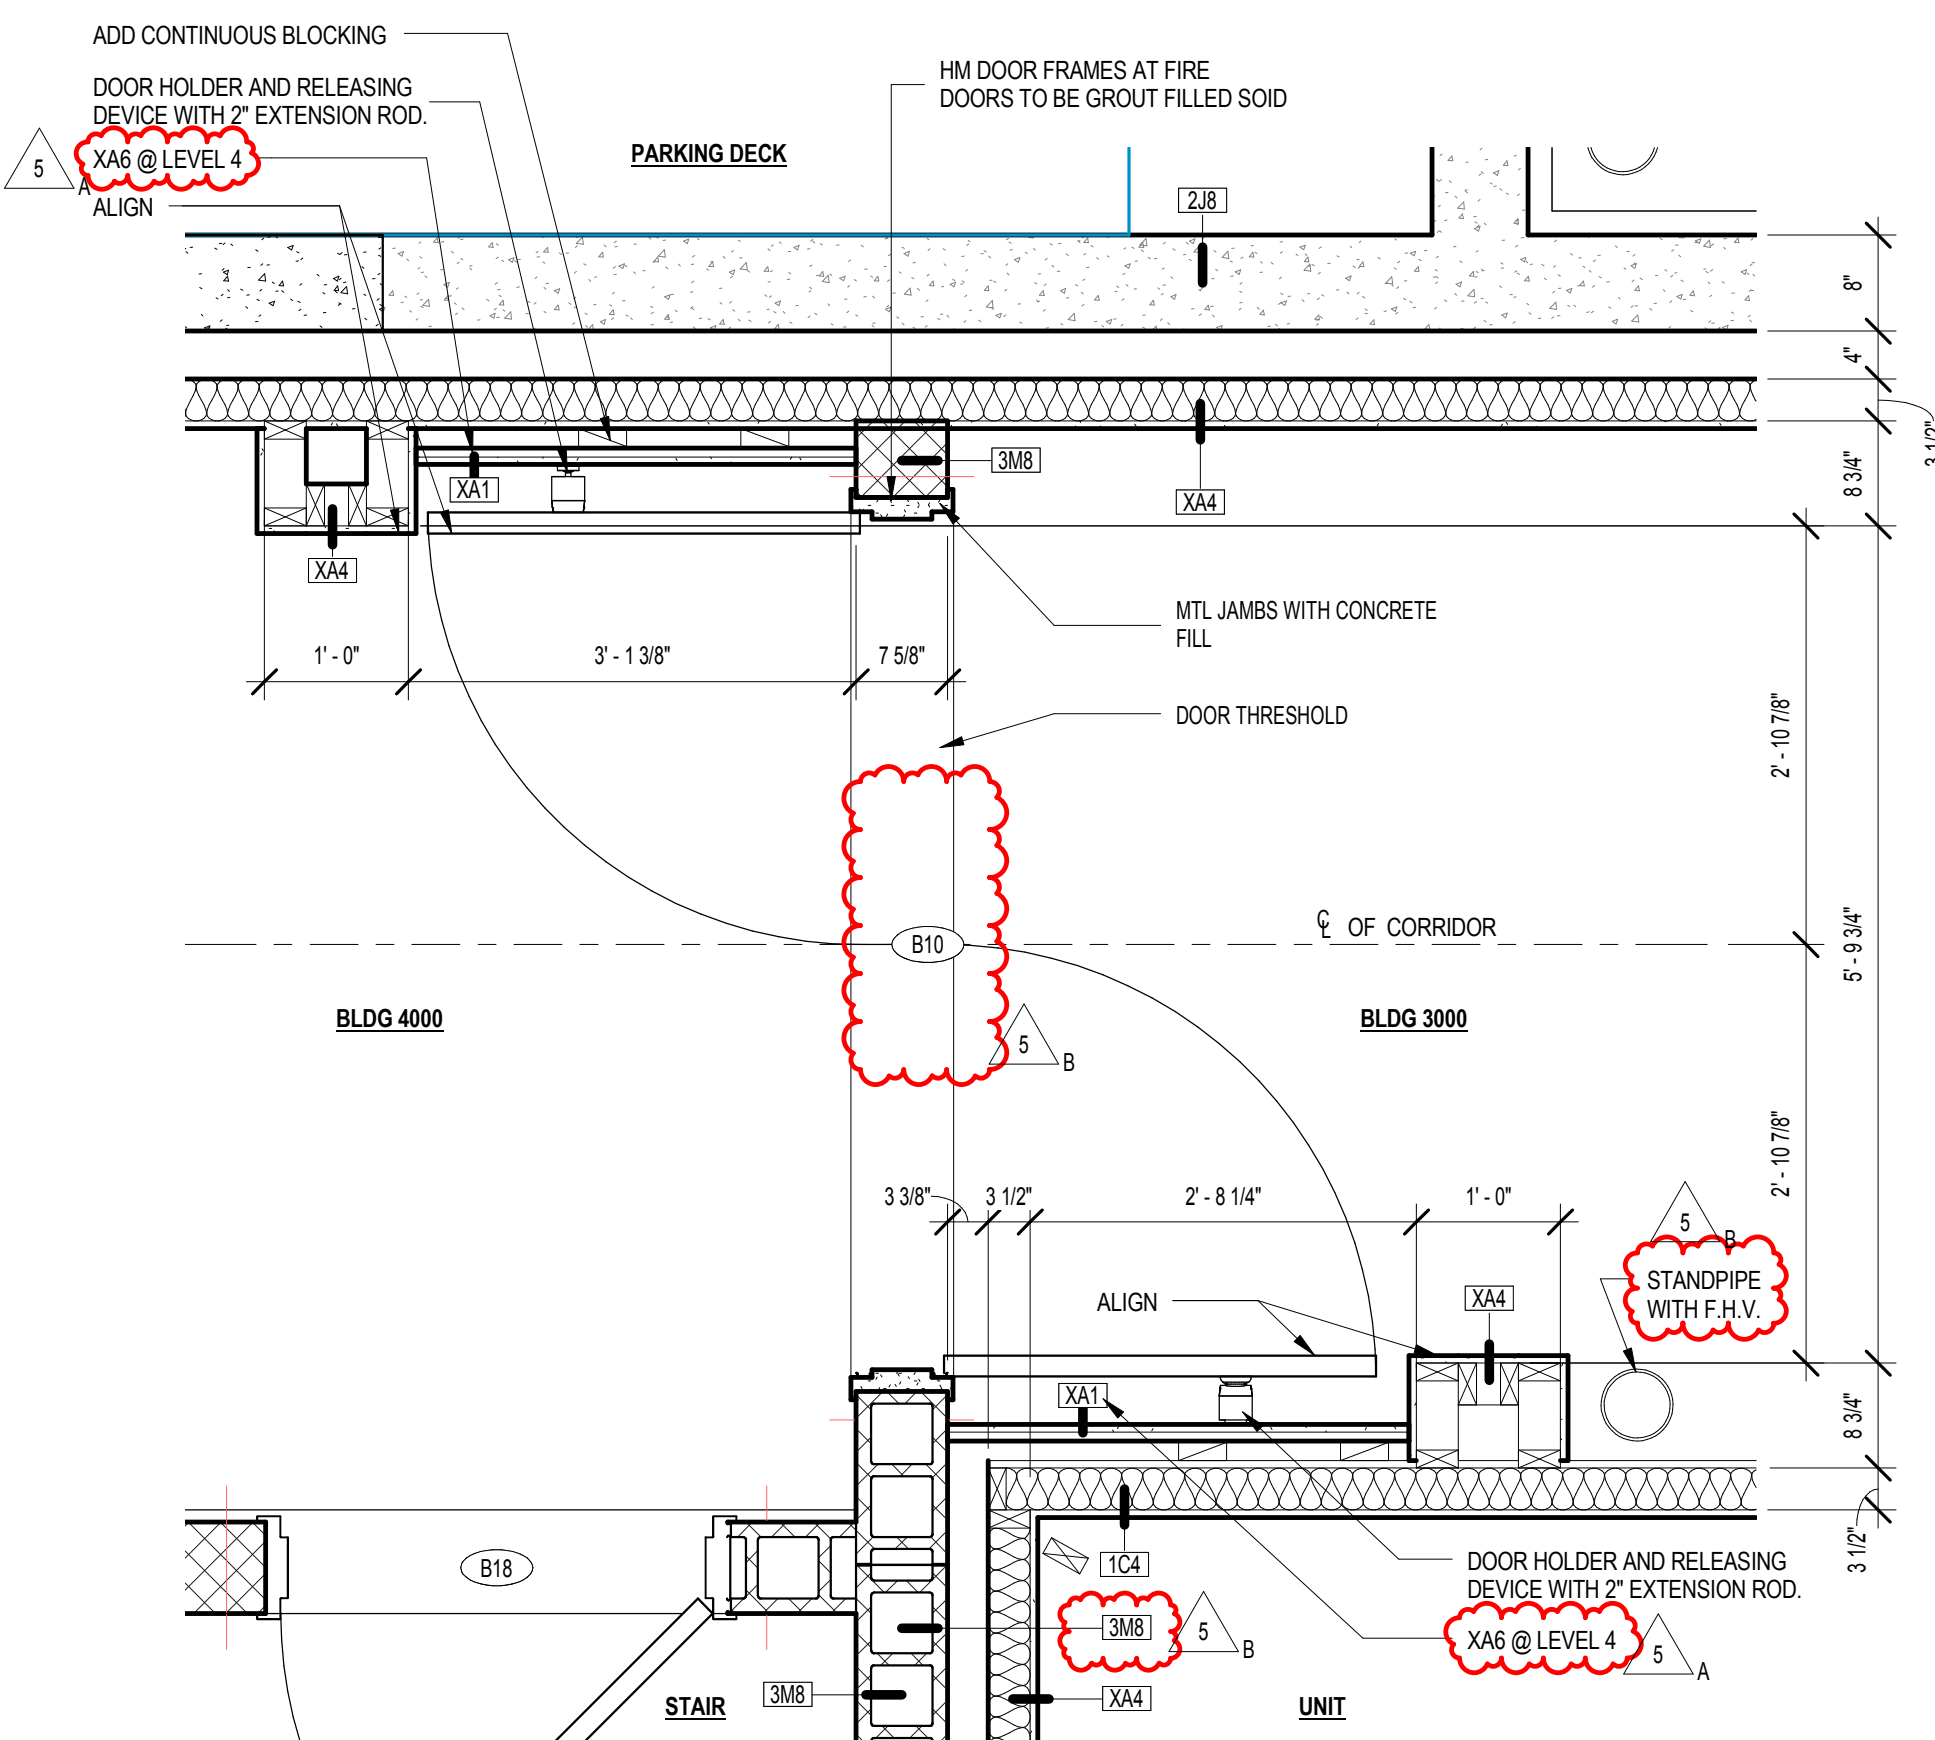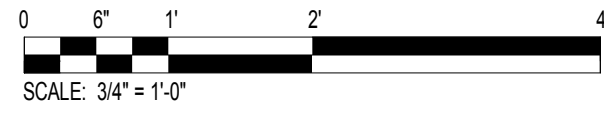


2 CORRIDOR FIRE DOOR - BLDG 3000 & 4000 - PROJECT LEVELS 4 - 9

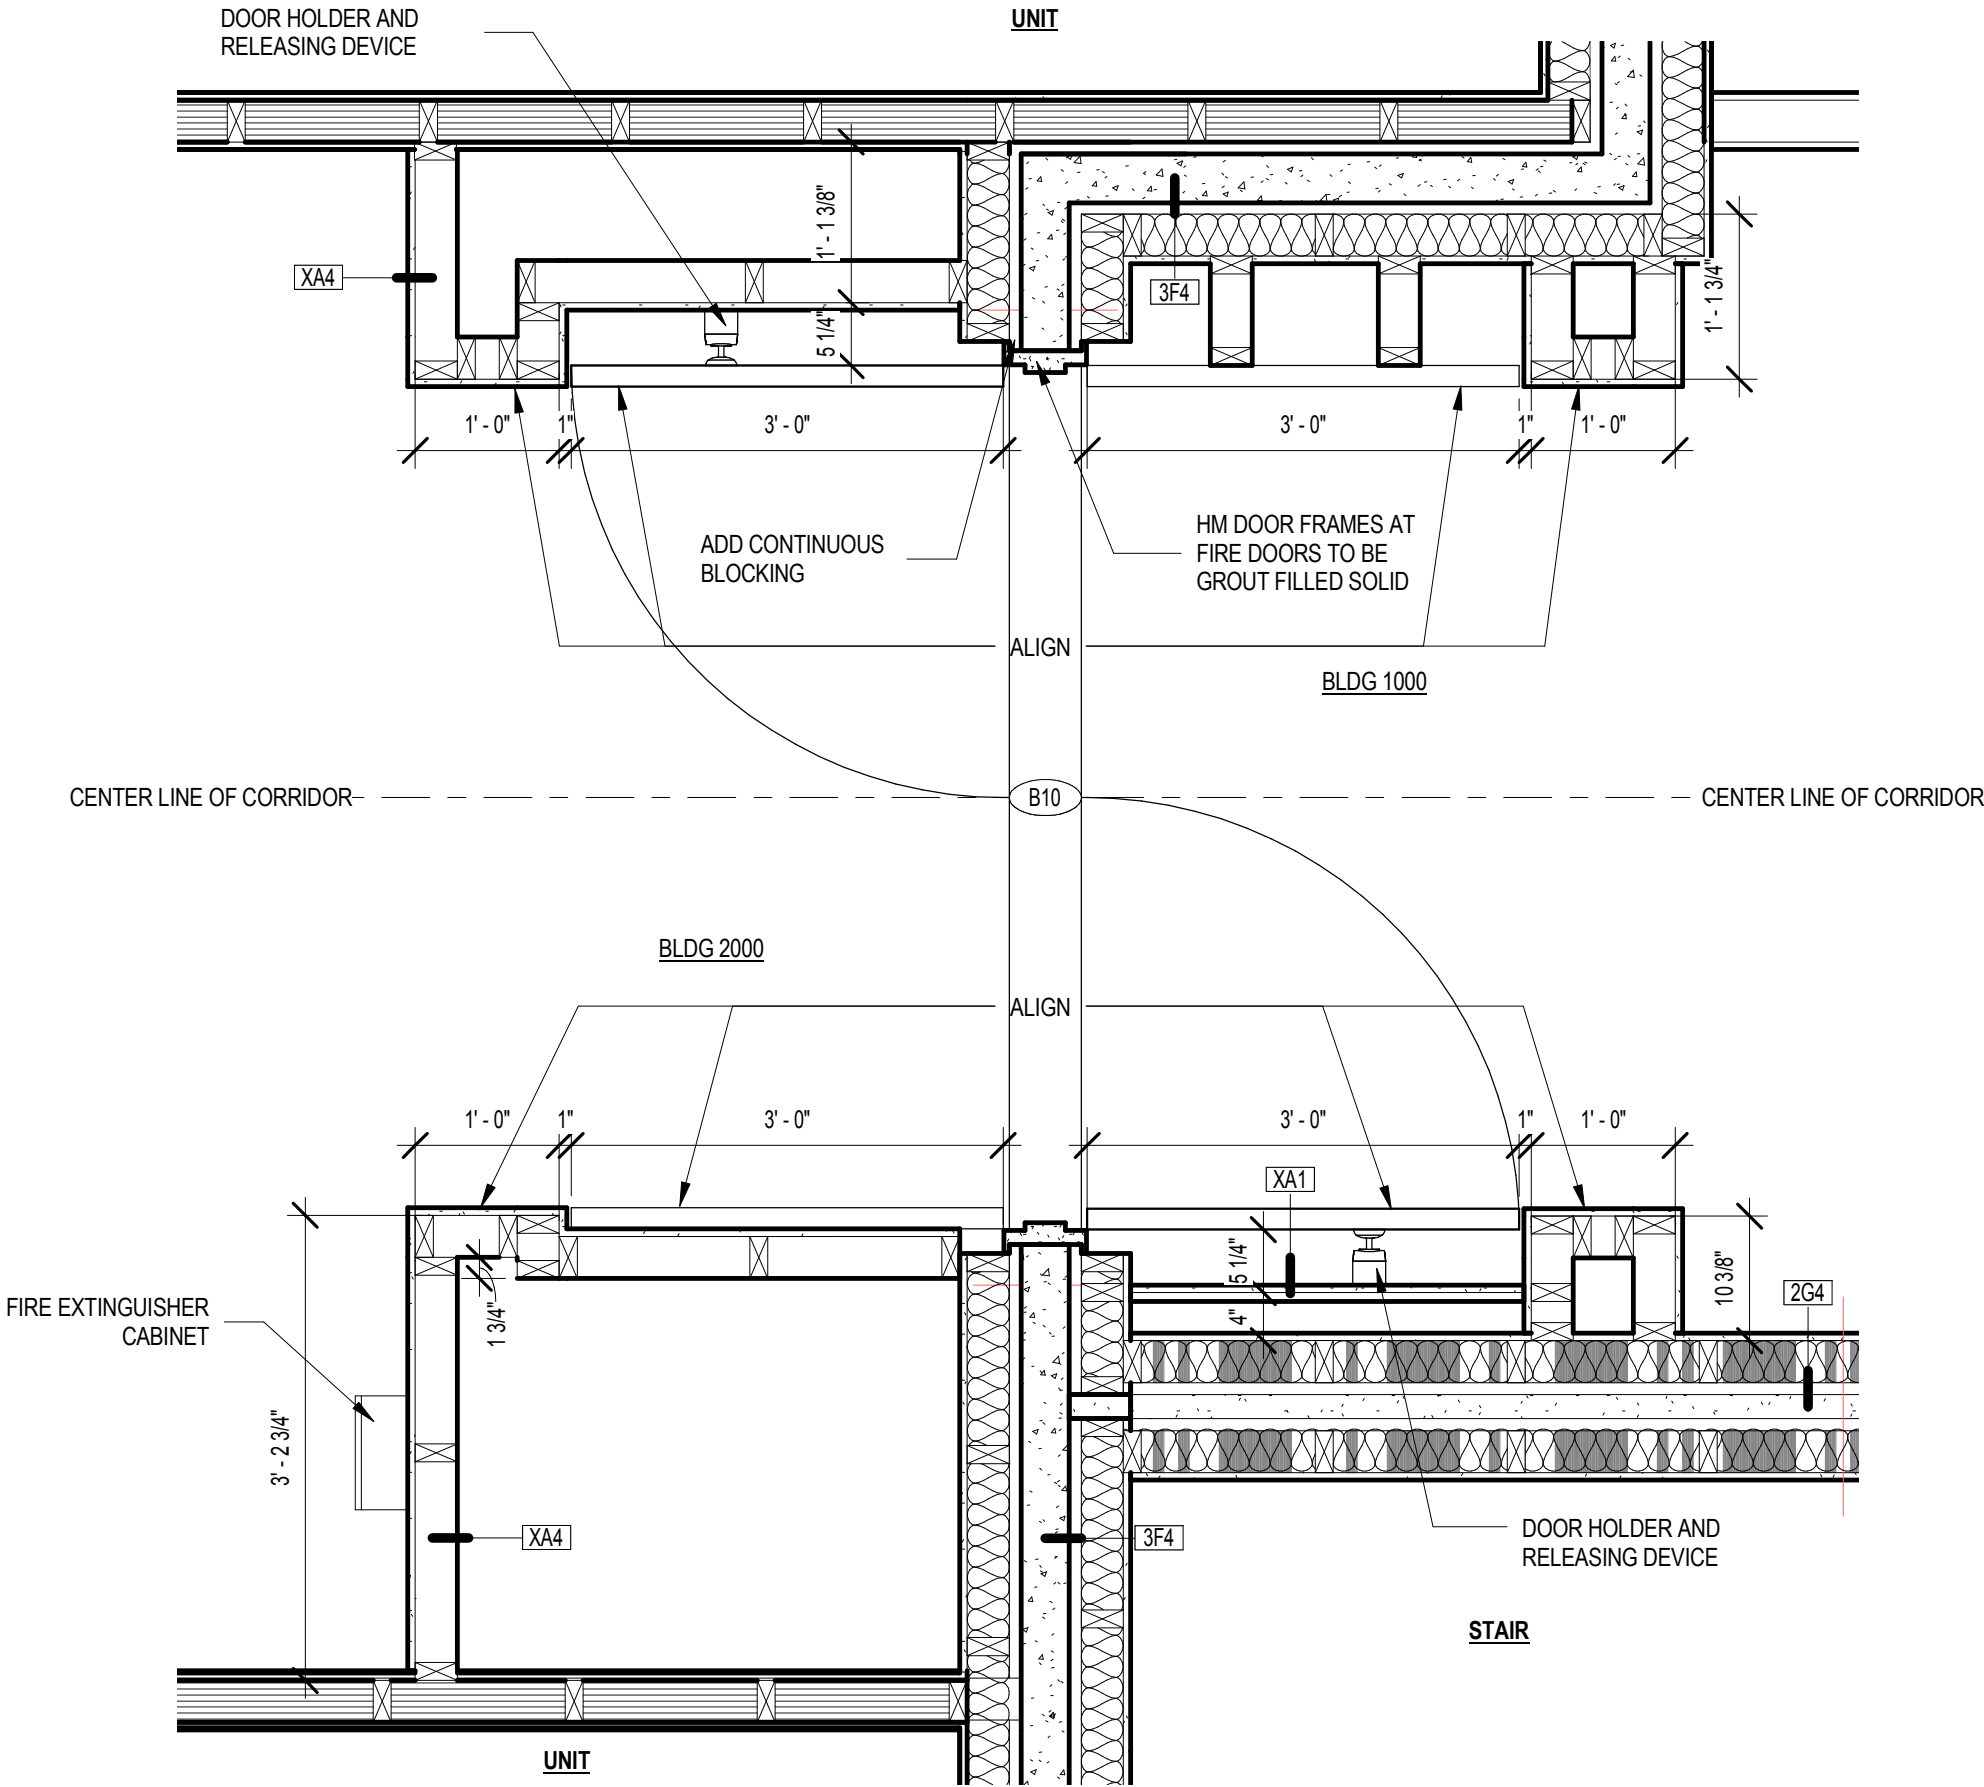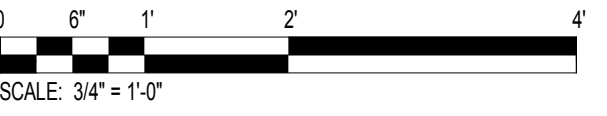

3 CORRIDOR FIRE DOOR - BLDG 1000 & 2000 SOUTH - PROJECT LEVELS 2 - 6

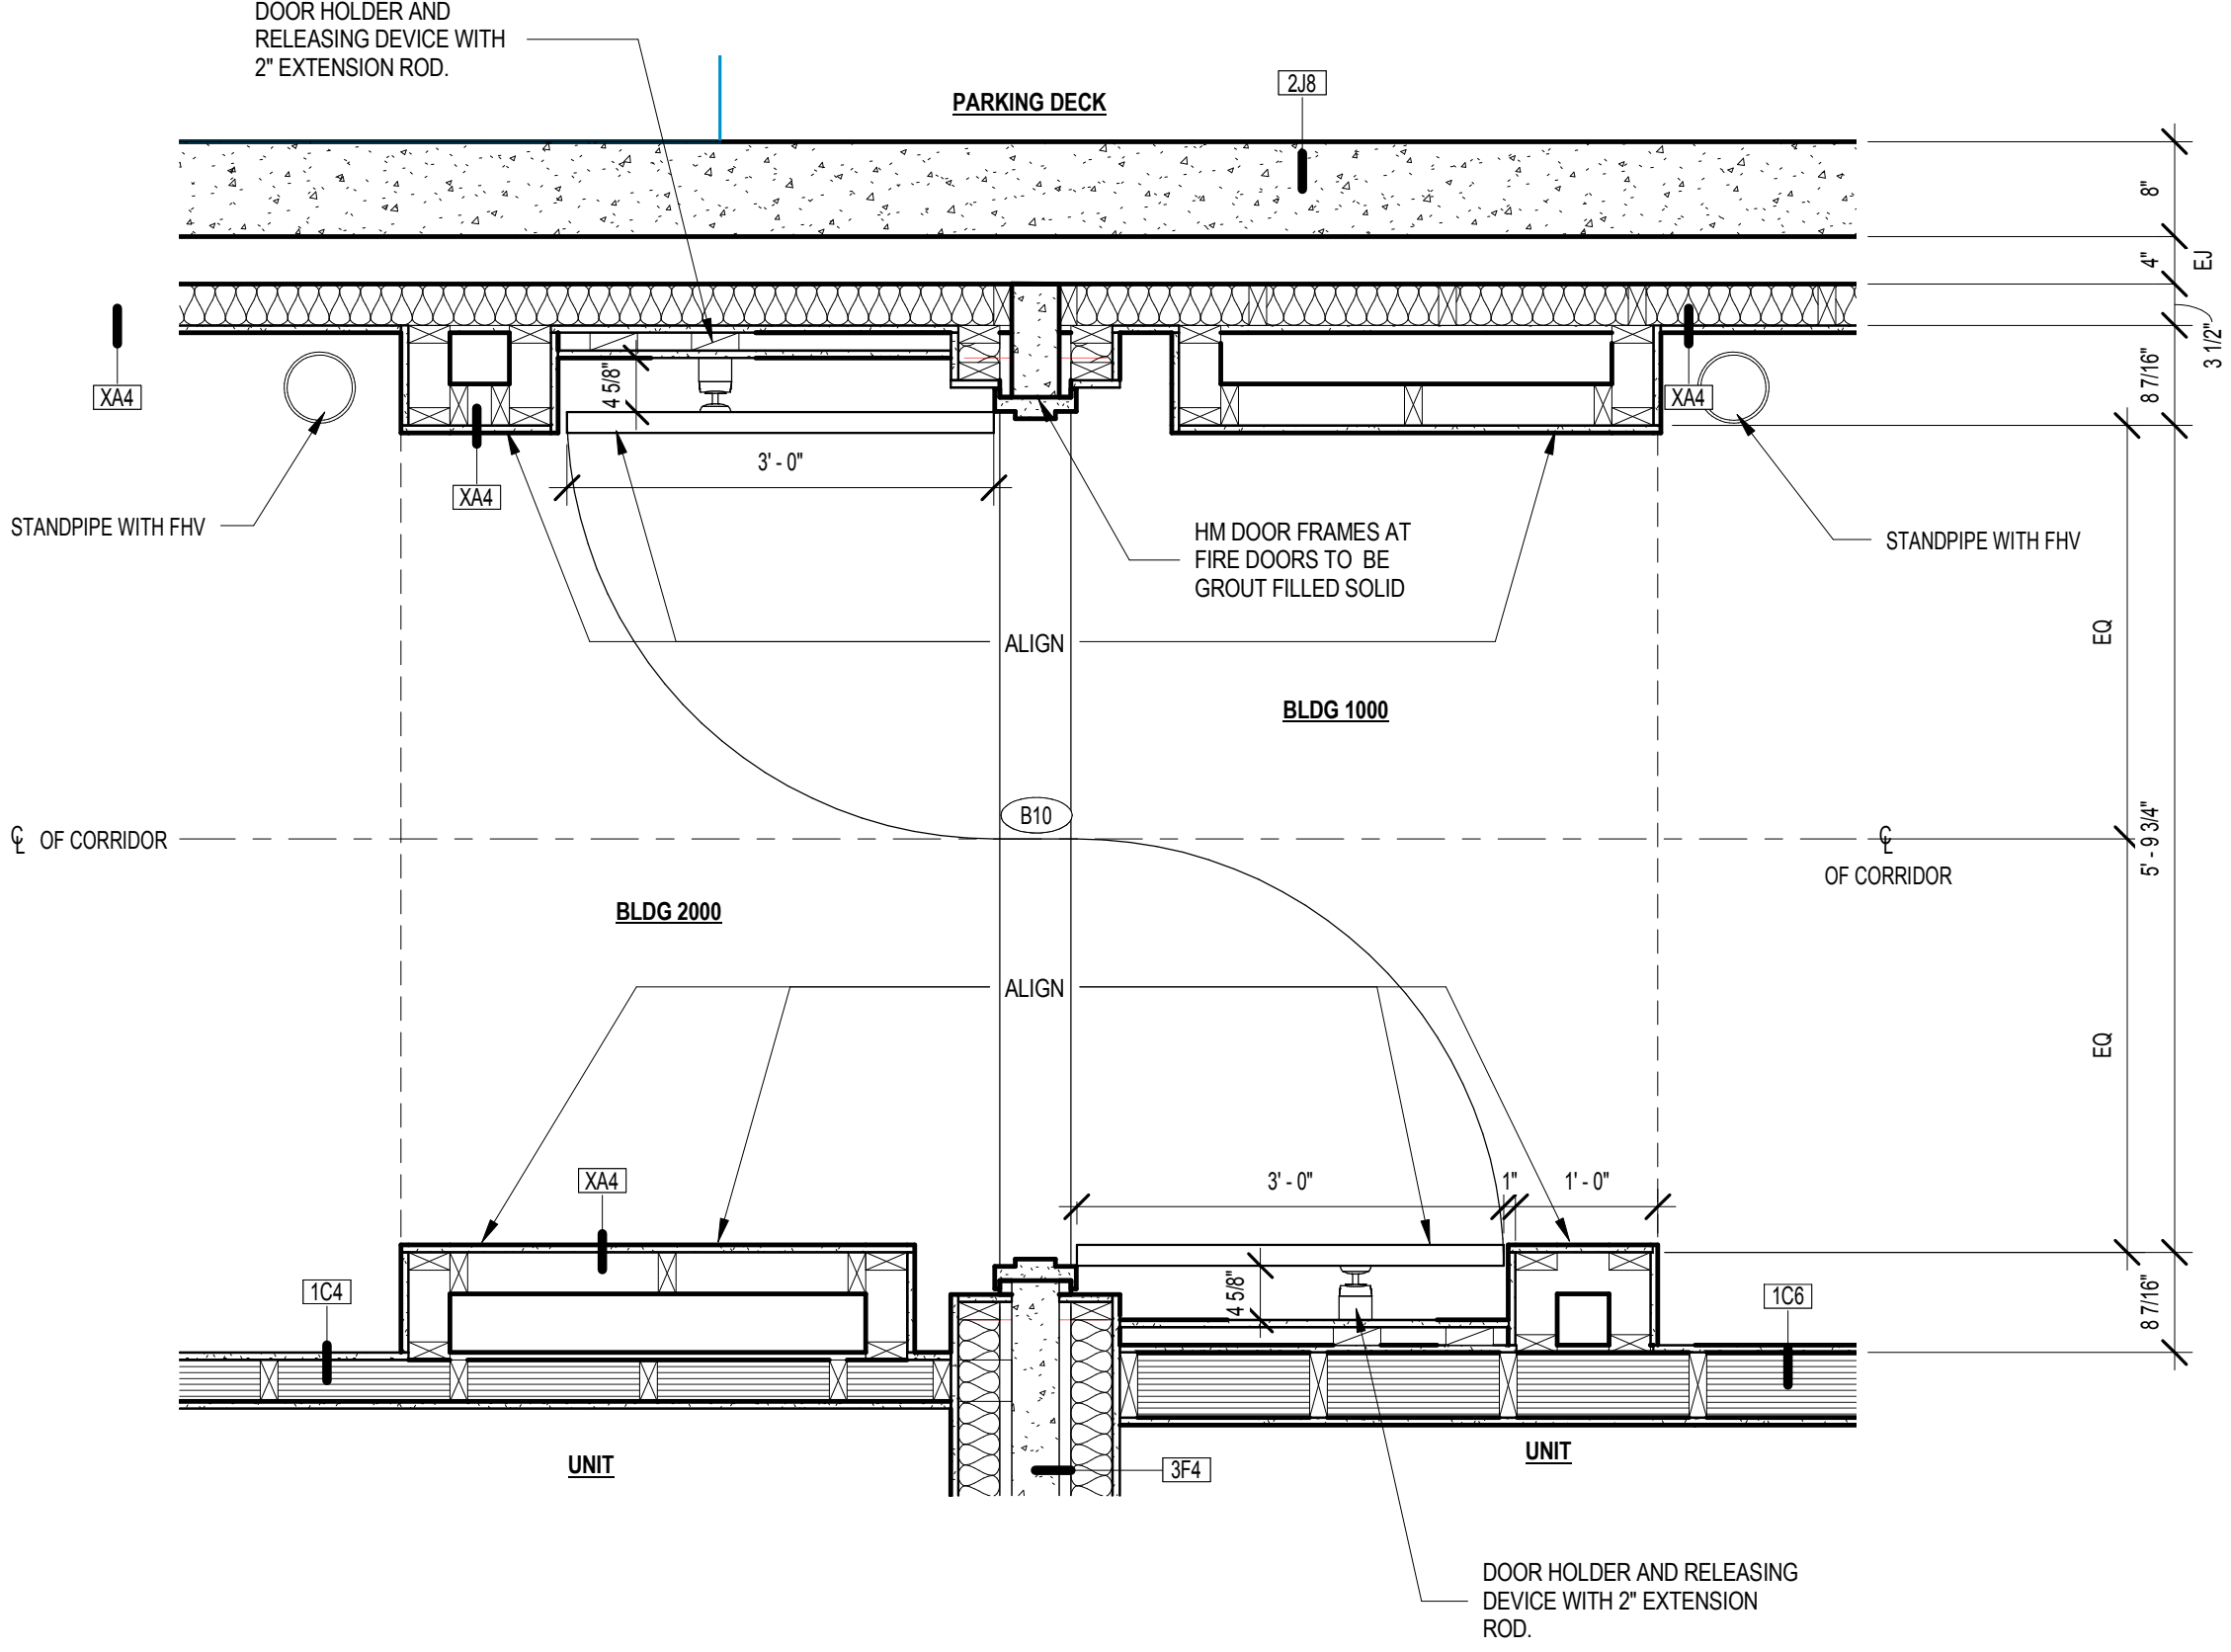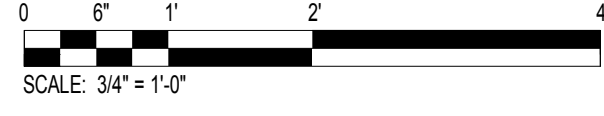

1 CORRIDOR FIRE DOOR - BLDG 1000 & 2000 NORTH - PROJECT LEVELS 2 - 6

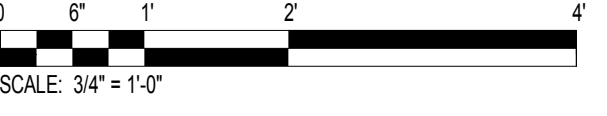

KEYPLAN

