


REVISION SUMMARY #1
A. CHANGED NAME OF STAIR 1 TO STAIR A

REVISION SUMMARY #2
A. EXTENDED HANDRAIL

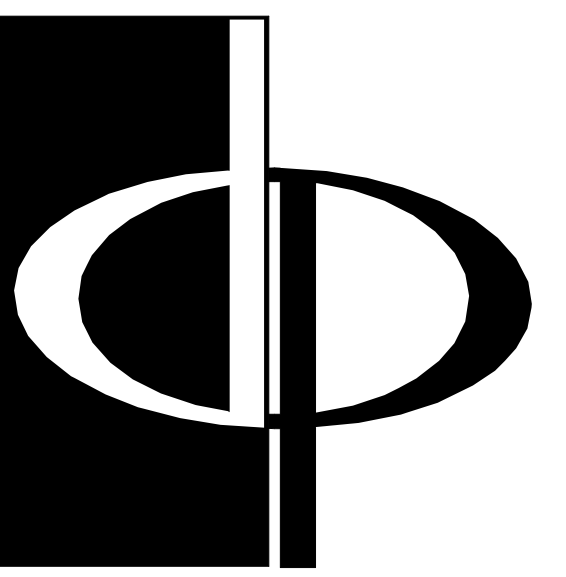

THE PRESTON PARTNERSHIP, LLC
A MULTI-DISCIPLINARY DESIGN FIRM

SOUTH TERRACES
115 PERIMETER CENTER PLACE, SUITE 950
ATLANTA, GEORGIA 30346
TELEPHONE: 770 396 7248
FAX: 770 396 2945

WWW.THEPRESTONPARTNERSHIP.COM
CONSULTANT

SEAL



PROJECT

**RESERVE AT THE BALLPARK, PHASE II,
AKA REVEL AT THE BALLPARK**
2885 CRESCENT PKWY
SMYRNA, GA 30080

FOR



ATLANTIC REALTY PARTNERS

3438 PEACHTREE ROAD
SUITE 1425
ATLANTA, GA 30326

ISSUES & REVISIONS

NO.	DESCRIPTION	DATE
1	CONCEPTUAL DESIGN	08/21/2015
2	SCHEMATIC DESIGN	09/29/2015
3	SMP/DESIGN DEVELOPMENT	10/15/2015
4	GMP	04/03/2017
5	PERMIT SET	05/22/2017
6	1. FM COMMENTS	07/19/2017
7	2. ADA COMMENTS / COORDINATION	07/25/2017
8	3. BUILDING PERMIT	07/25/2017






VERTICAL EXIT CALCS.

STAIR EGRESS OPENING REQUIREMENT WIDTH FOR 103 OCCUPANTS @ 0.3 VER. = 30.9'


STAIR WIDTH PROVIDED = 52"

DOOR EGRESS OPENING REQUIREMENT WIDTH FOR 103 OCCUPANTS @ 0.2 VER. = 20.6'

DOOR CLEAR OPENING PROVIDED = 34"

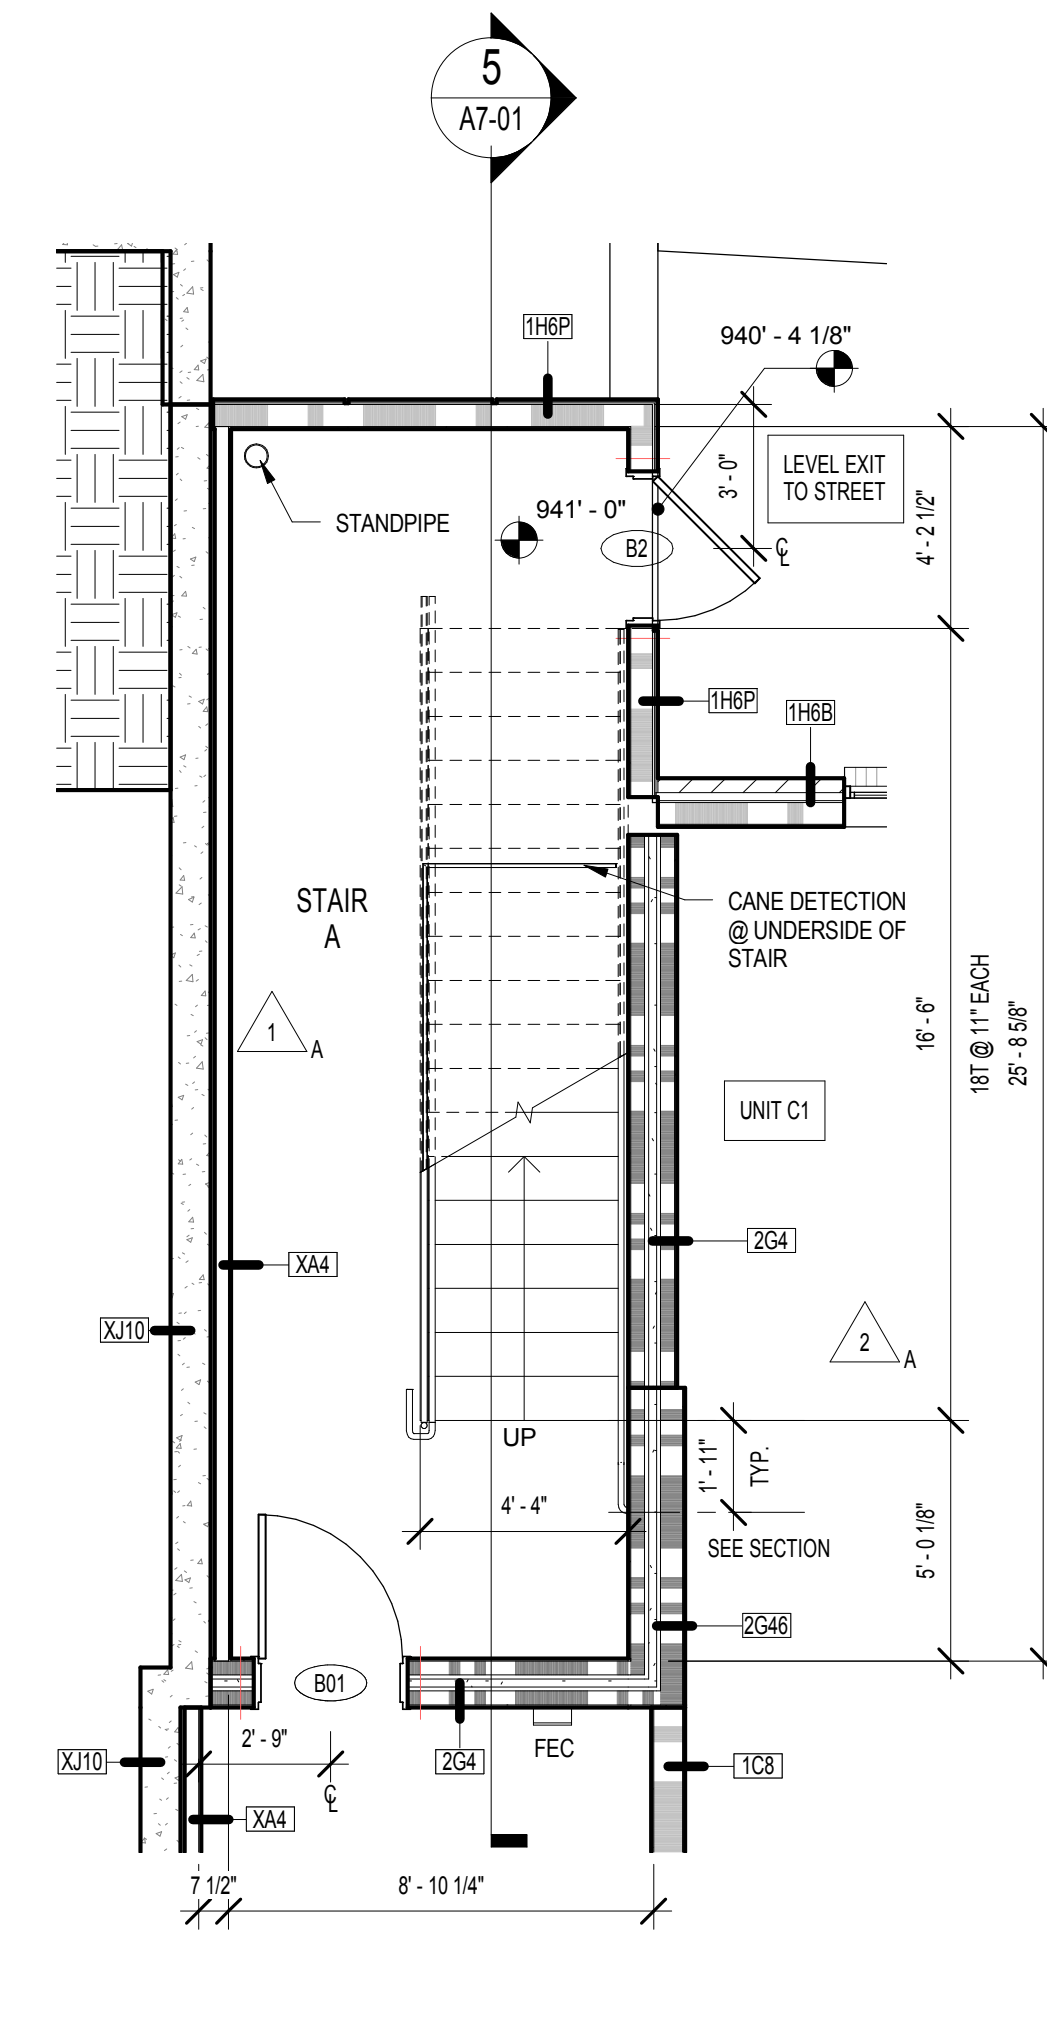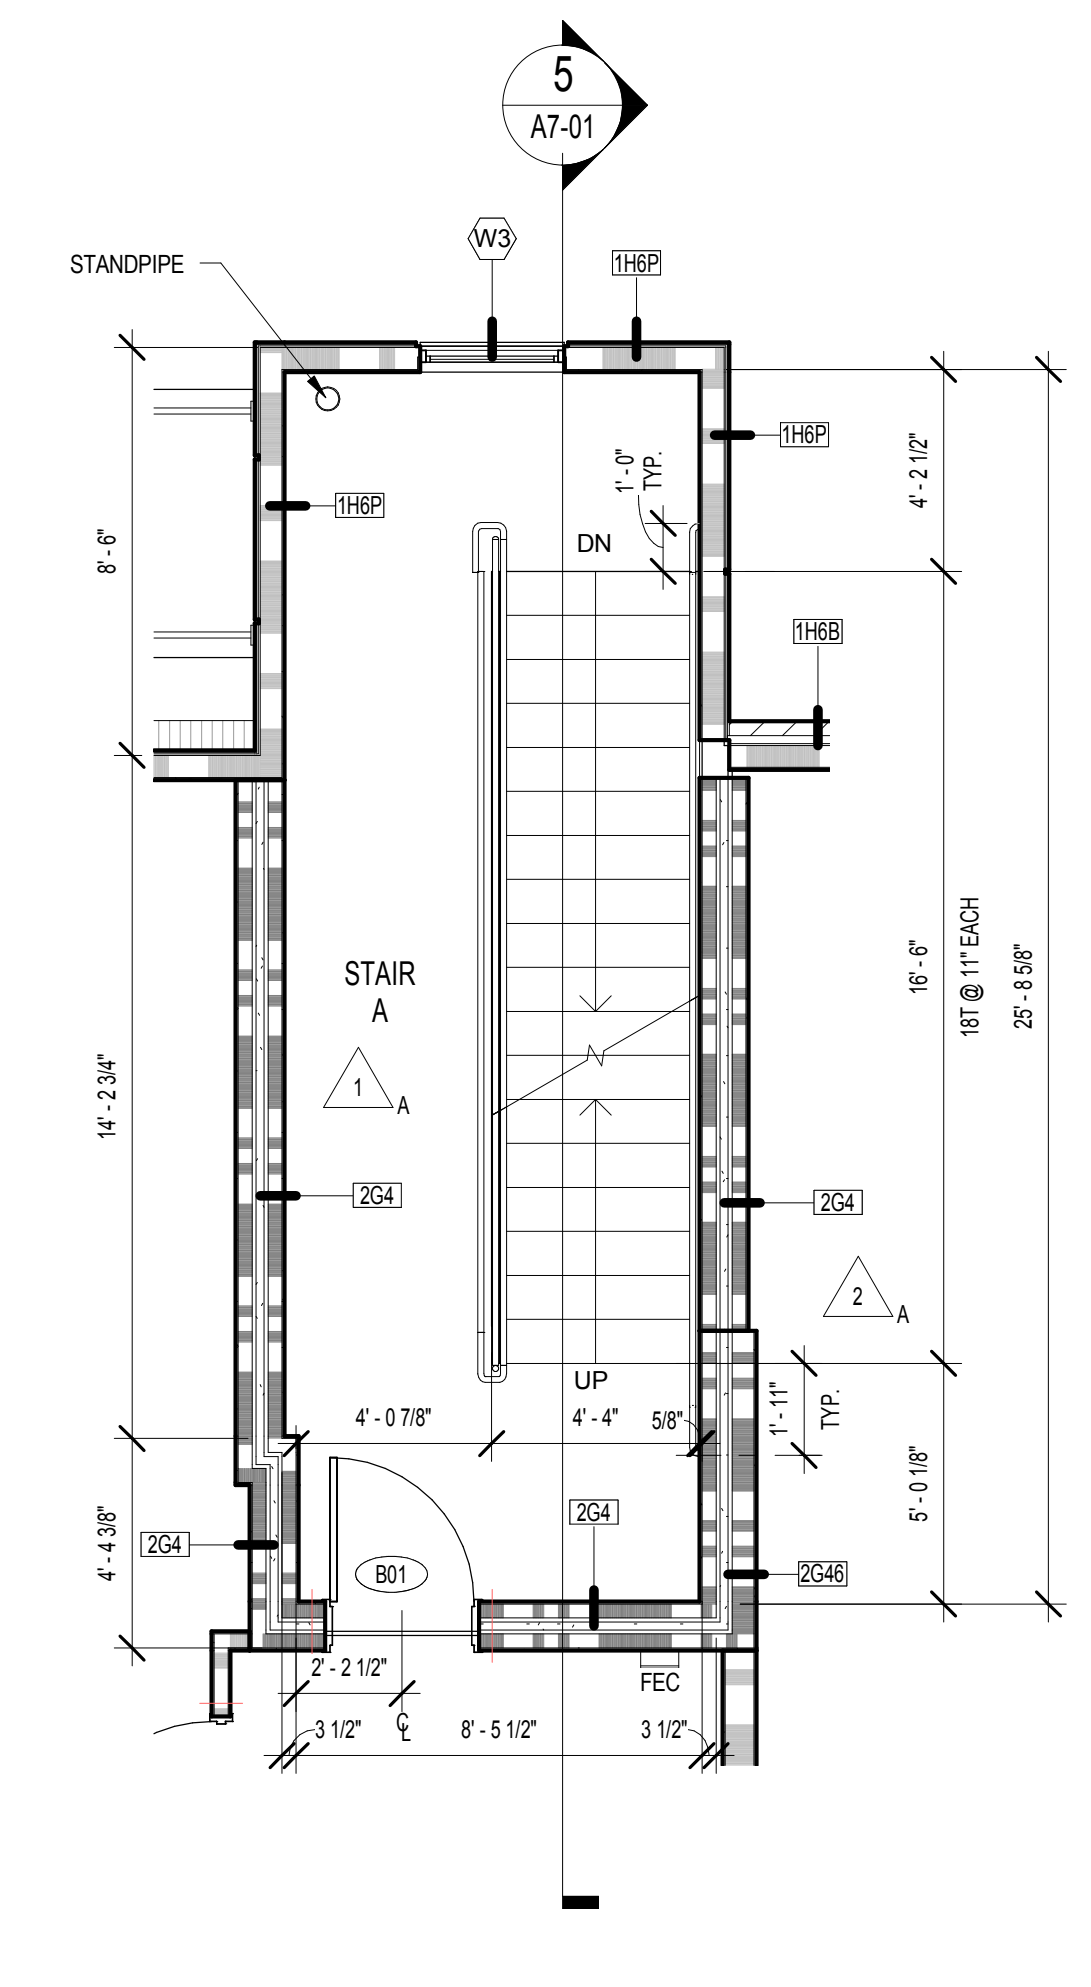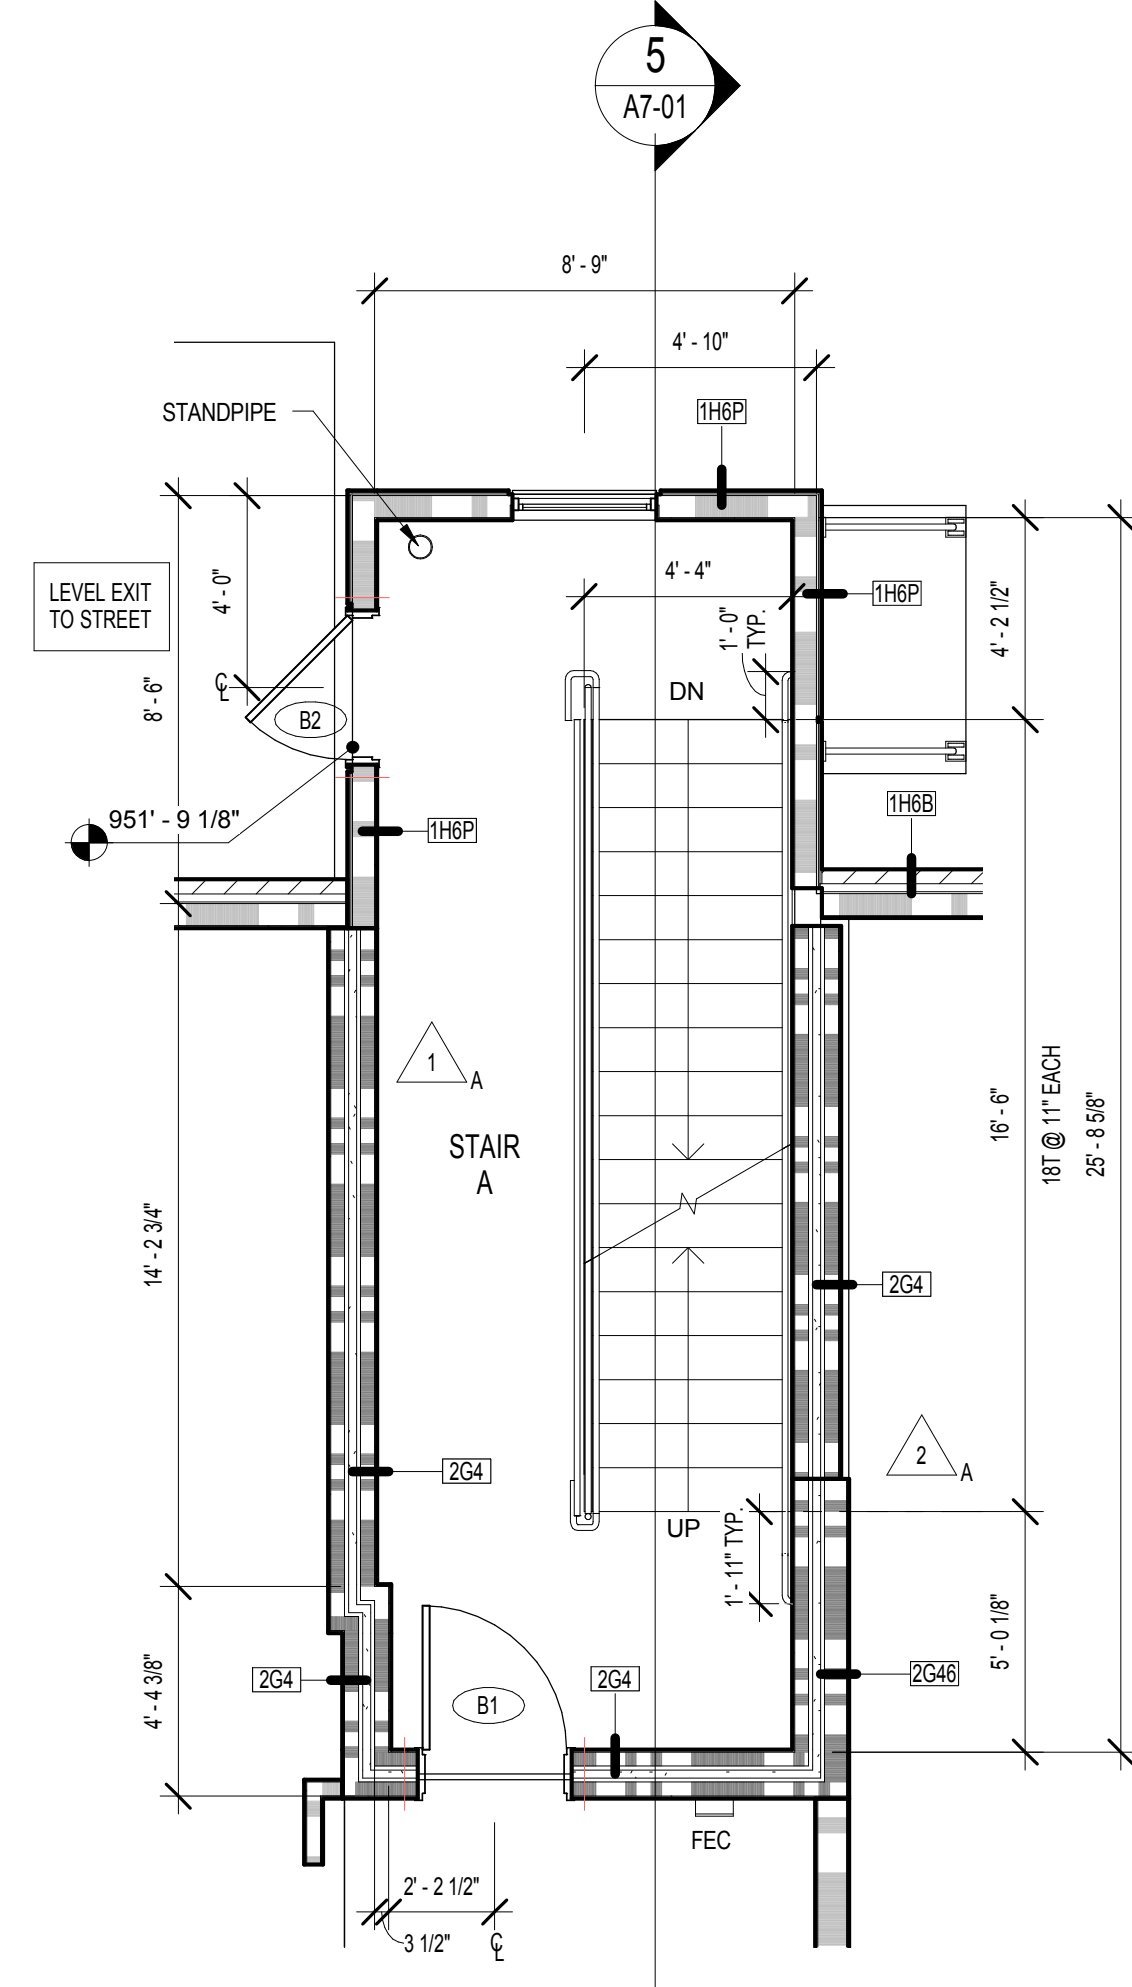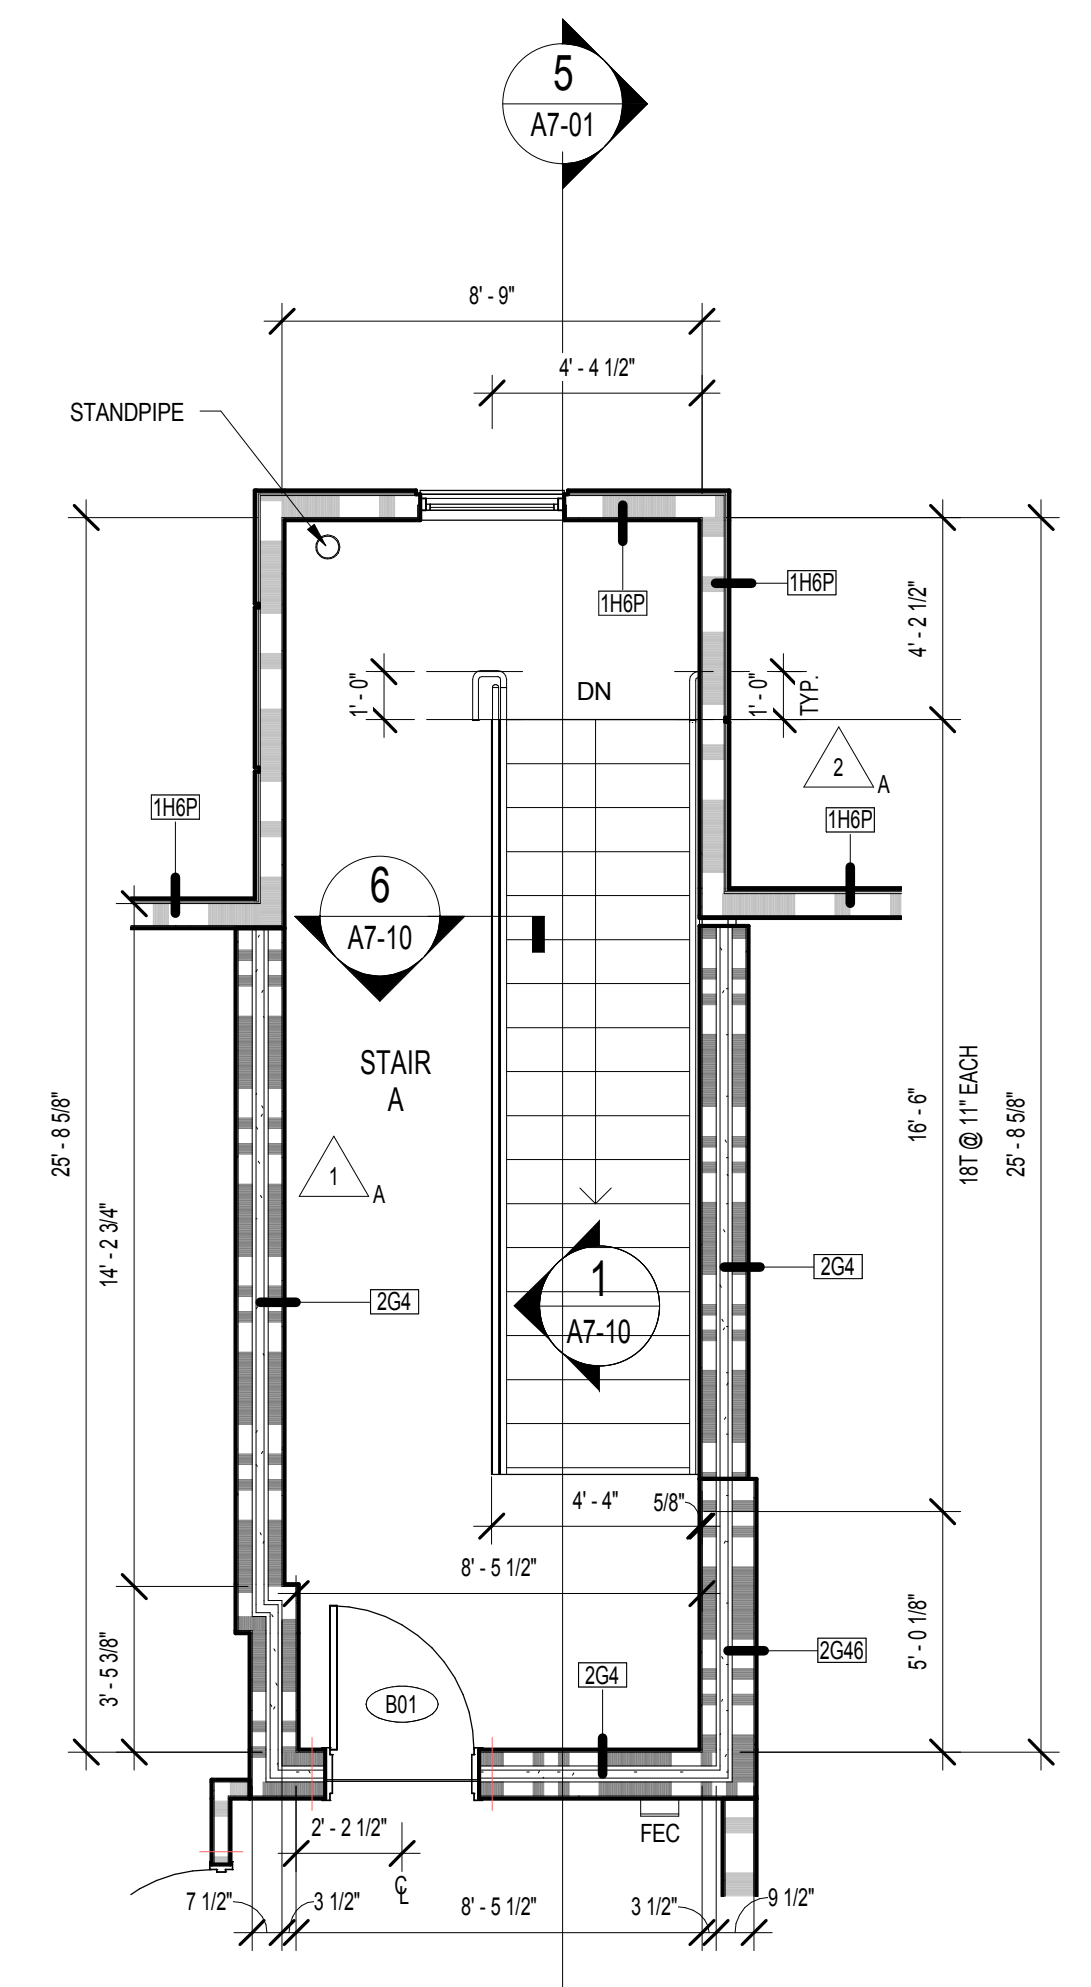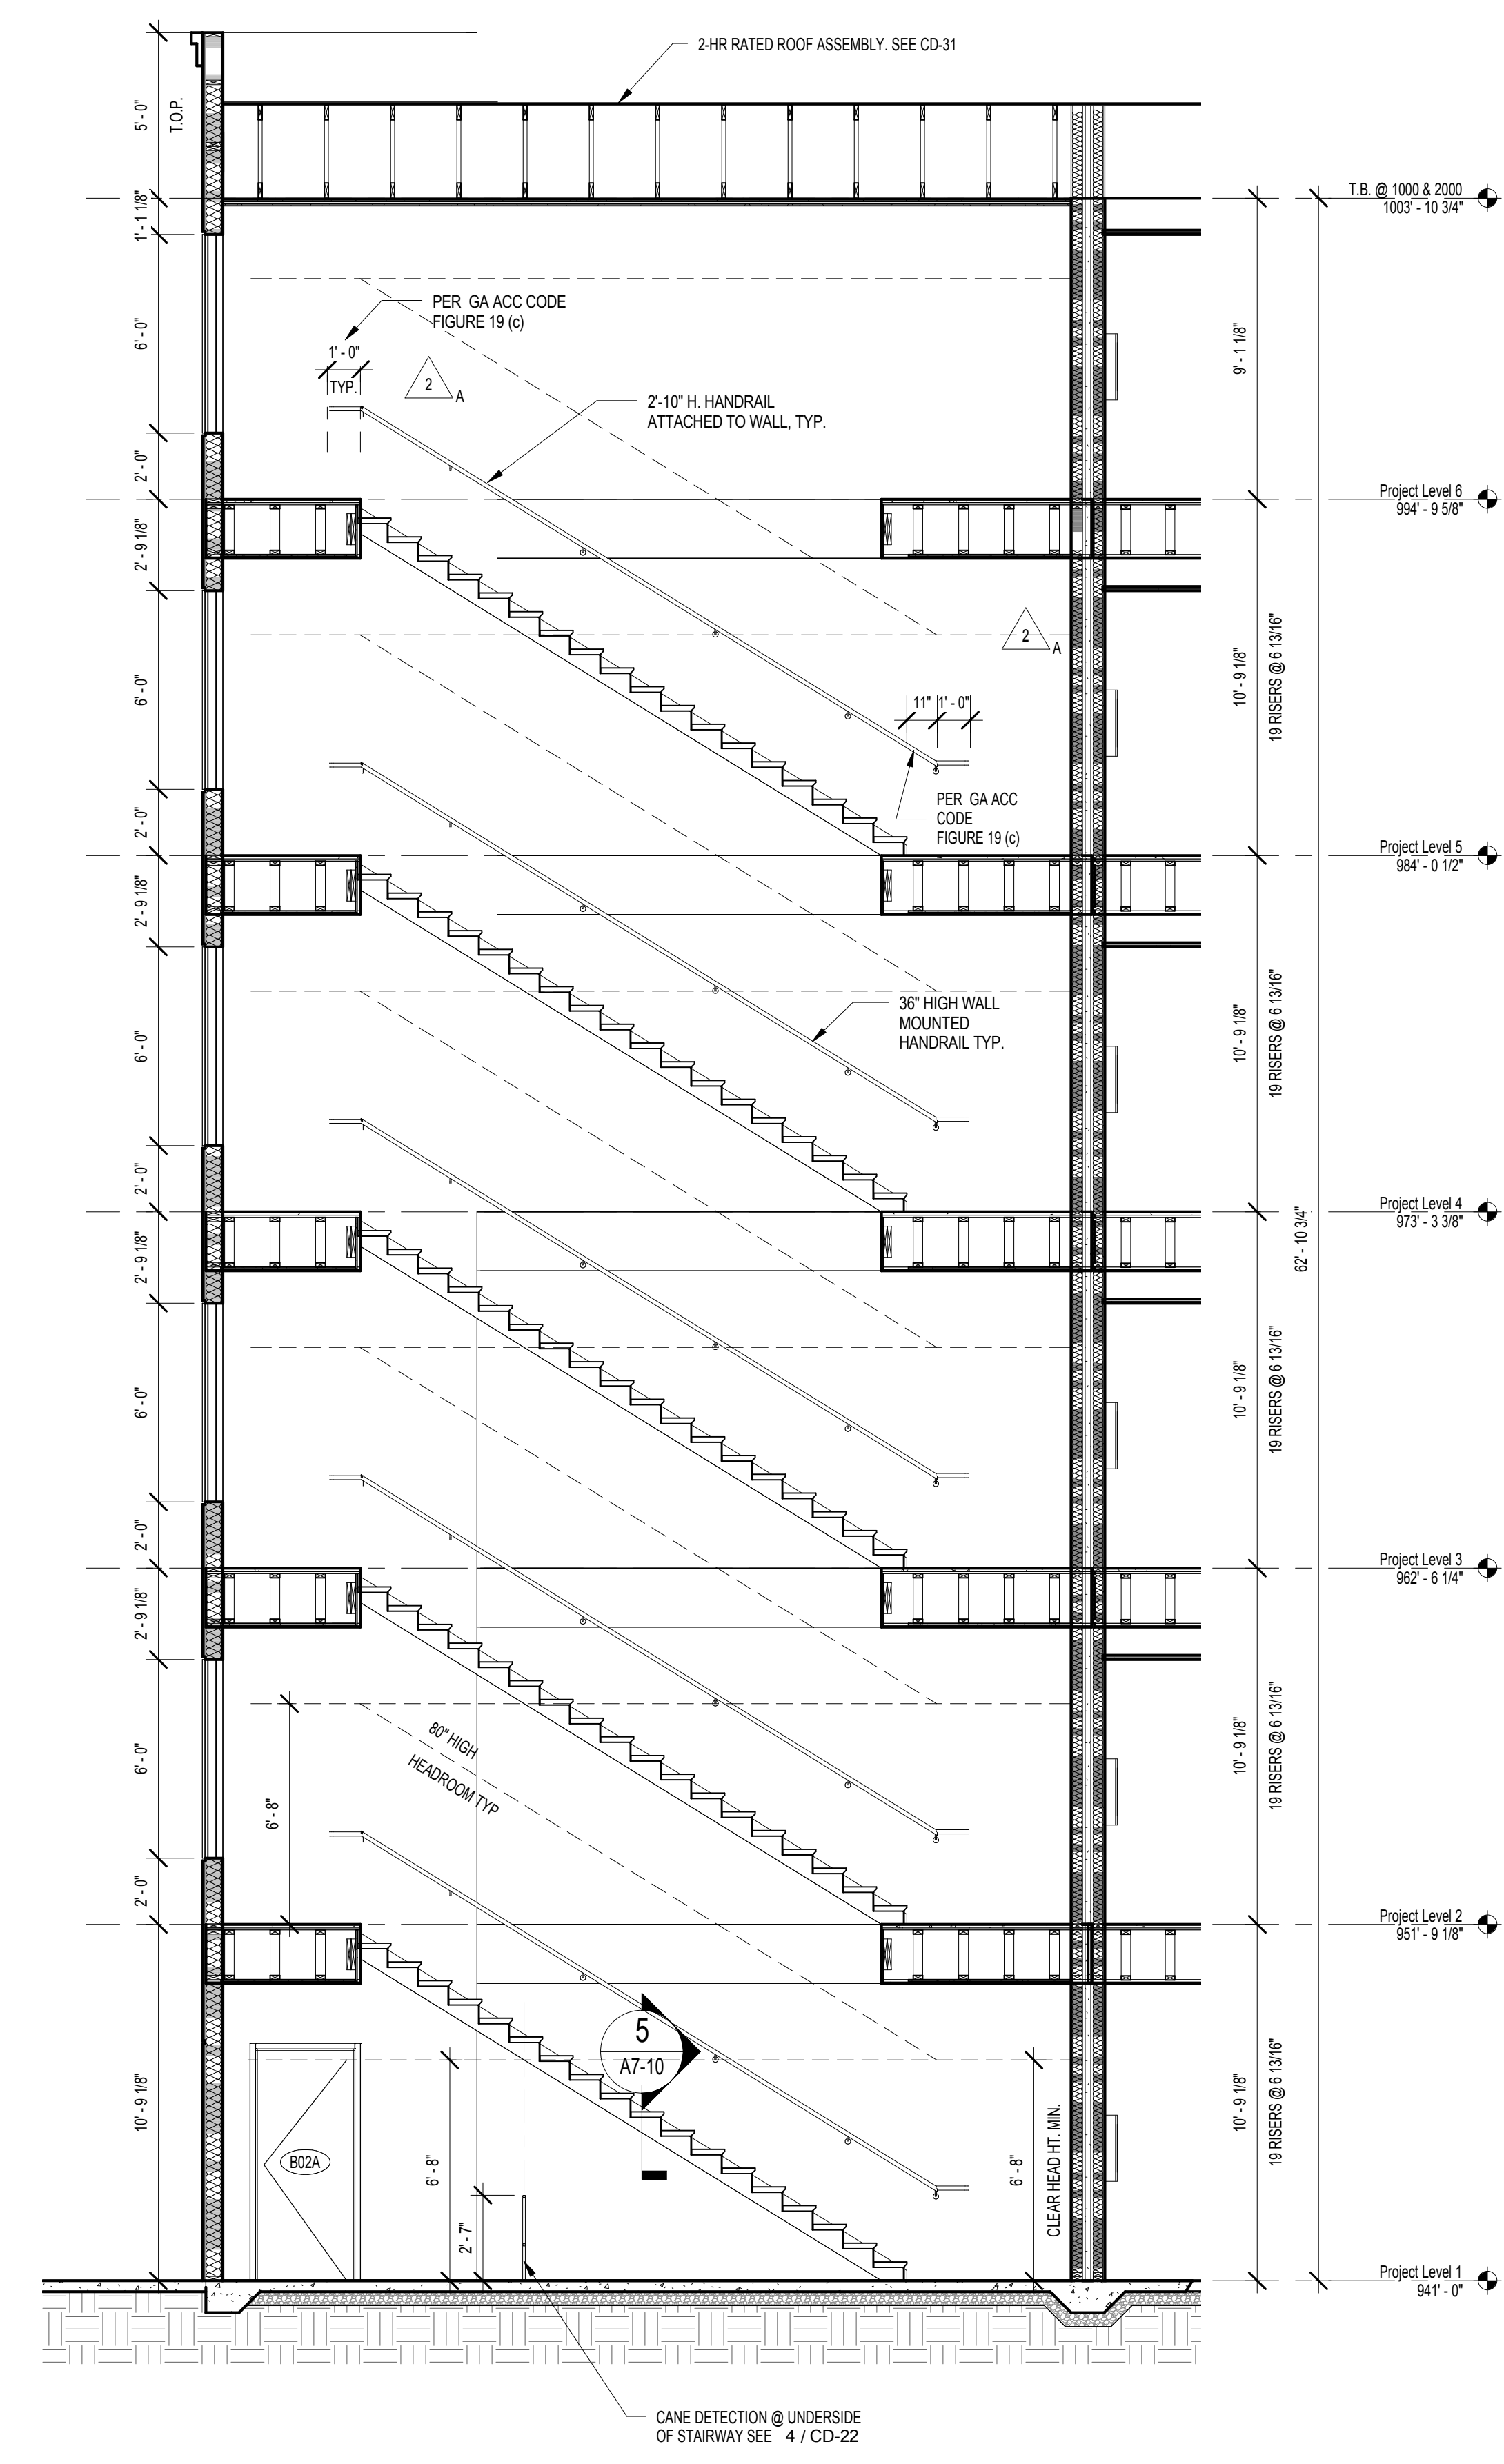

KEYPLAN

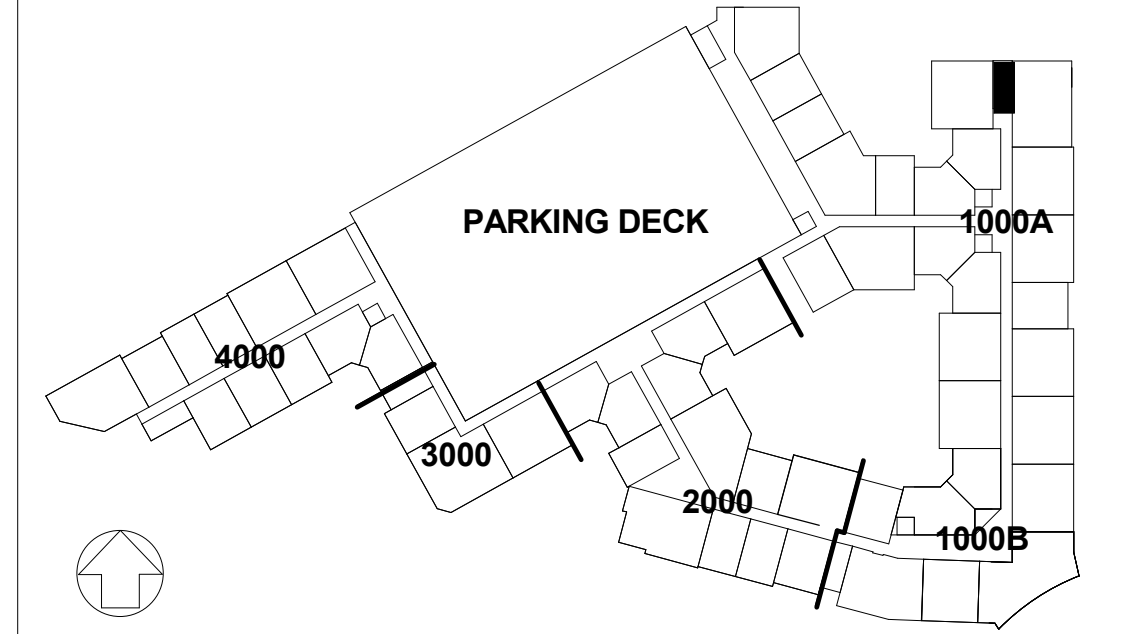

DATE: 05/22/2017

JOB NUMBER: 1493101

DRAWN BY: MDB

CHECKED BY: CWB

SHEET TITLE: STAIR A PLANS AND SECTIONS

SHEET NUMBER: A7-01

COMMENTS: BUILDING PERMIT RE-SUBMISSION

30342 © 2017 The Preston Partnership, LLC