



C:\Data\Revit\2016\1483101 Circle 75 IL R16-C.dwg\A7-01A.rvt

10/4/2017 5:05:51 PM

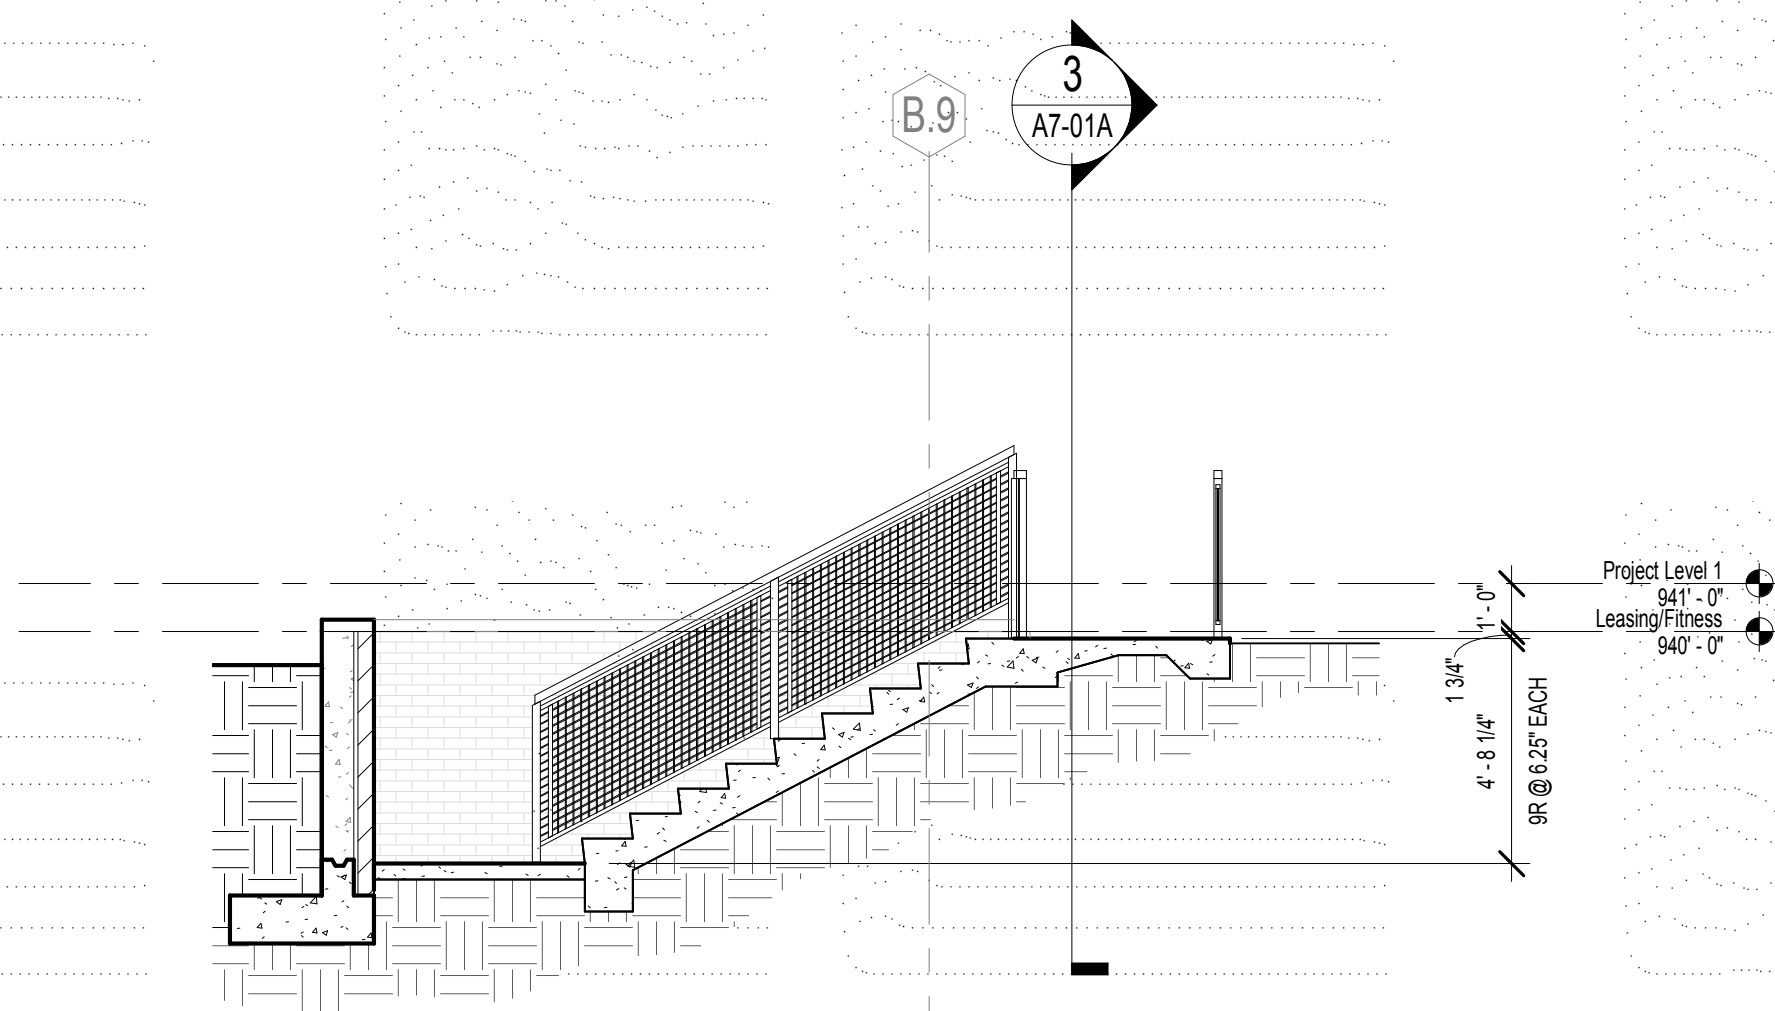

6 STAIR B EXTERIOR STAIR SECTION

SCALE: 1/4" = 1'-0"

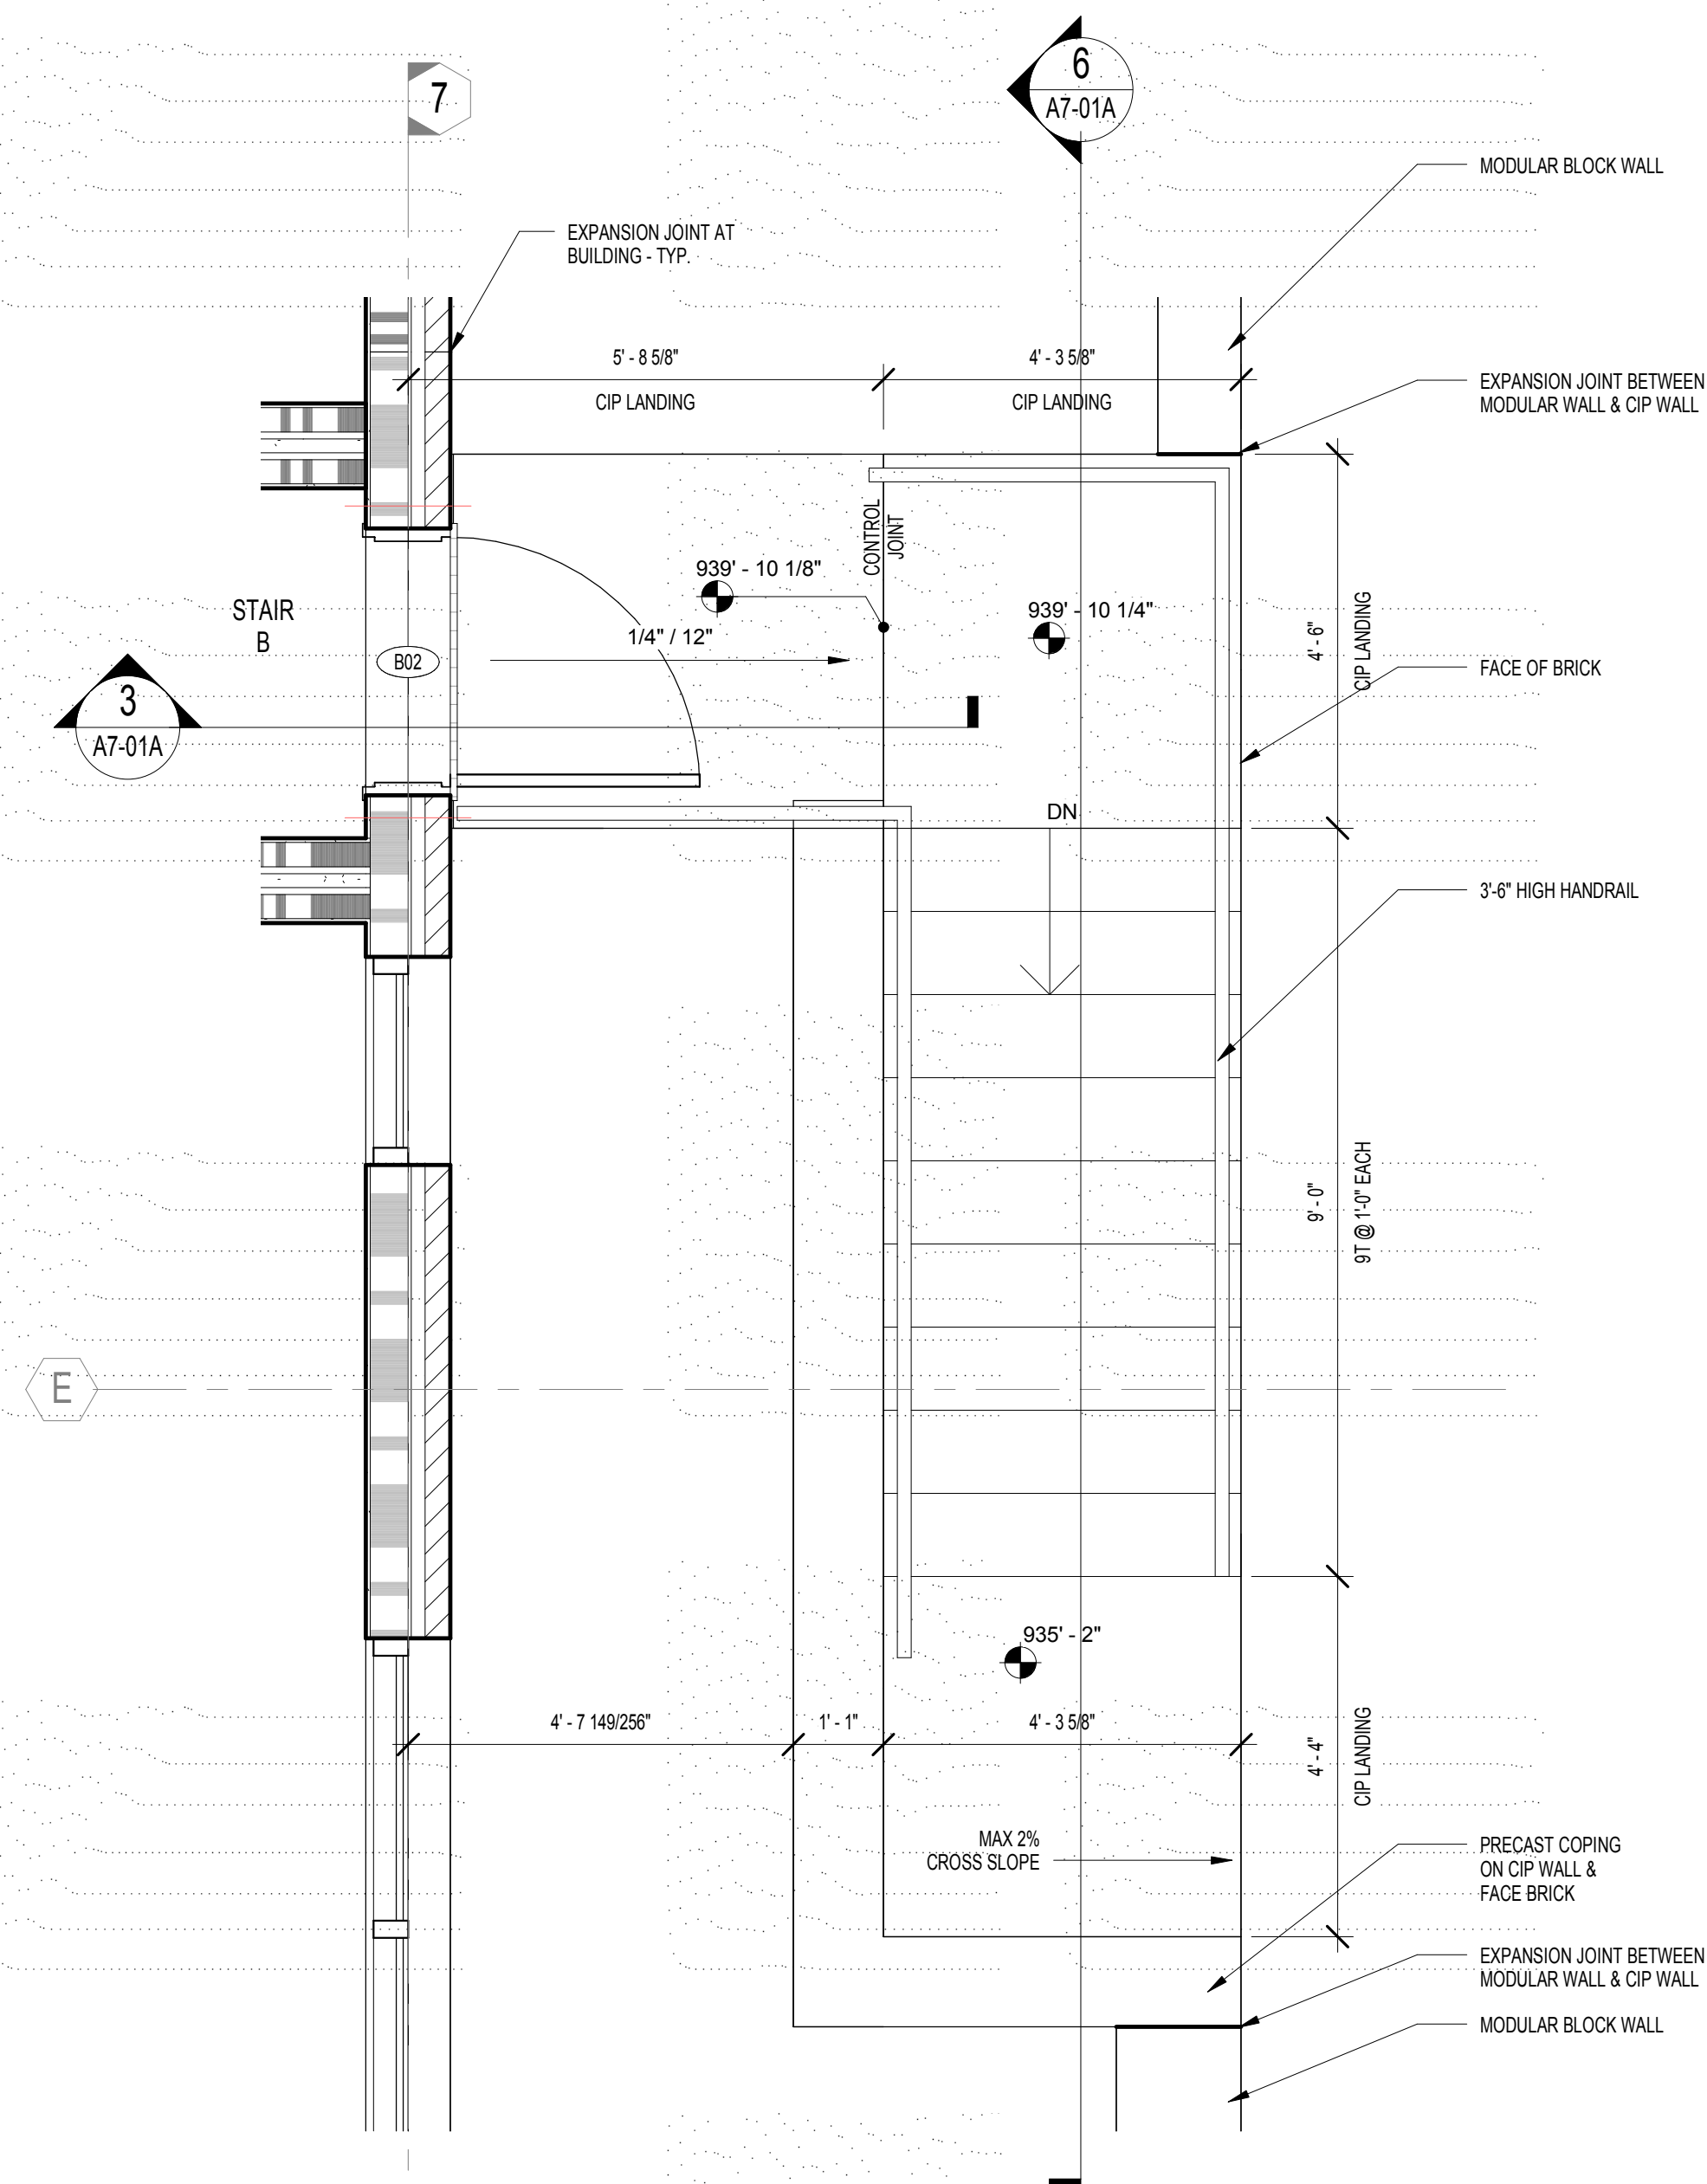


5 ENLARGED PLAN - STAIR B EXTERIOR STAIR

SCALE: 1/2" = 1'-0"




4 STAIR B EXTERIOR STAIR AXON

NOT TO SCALE

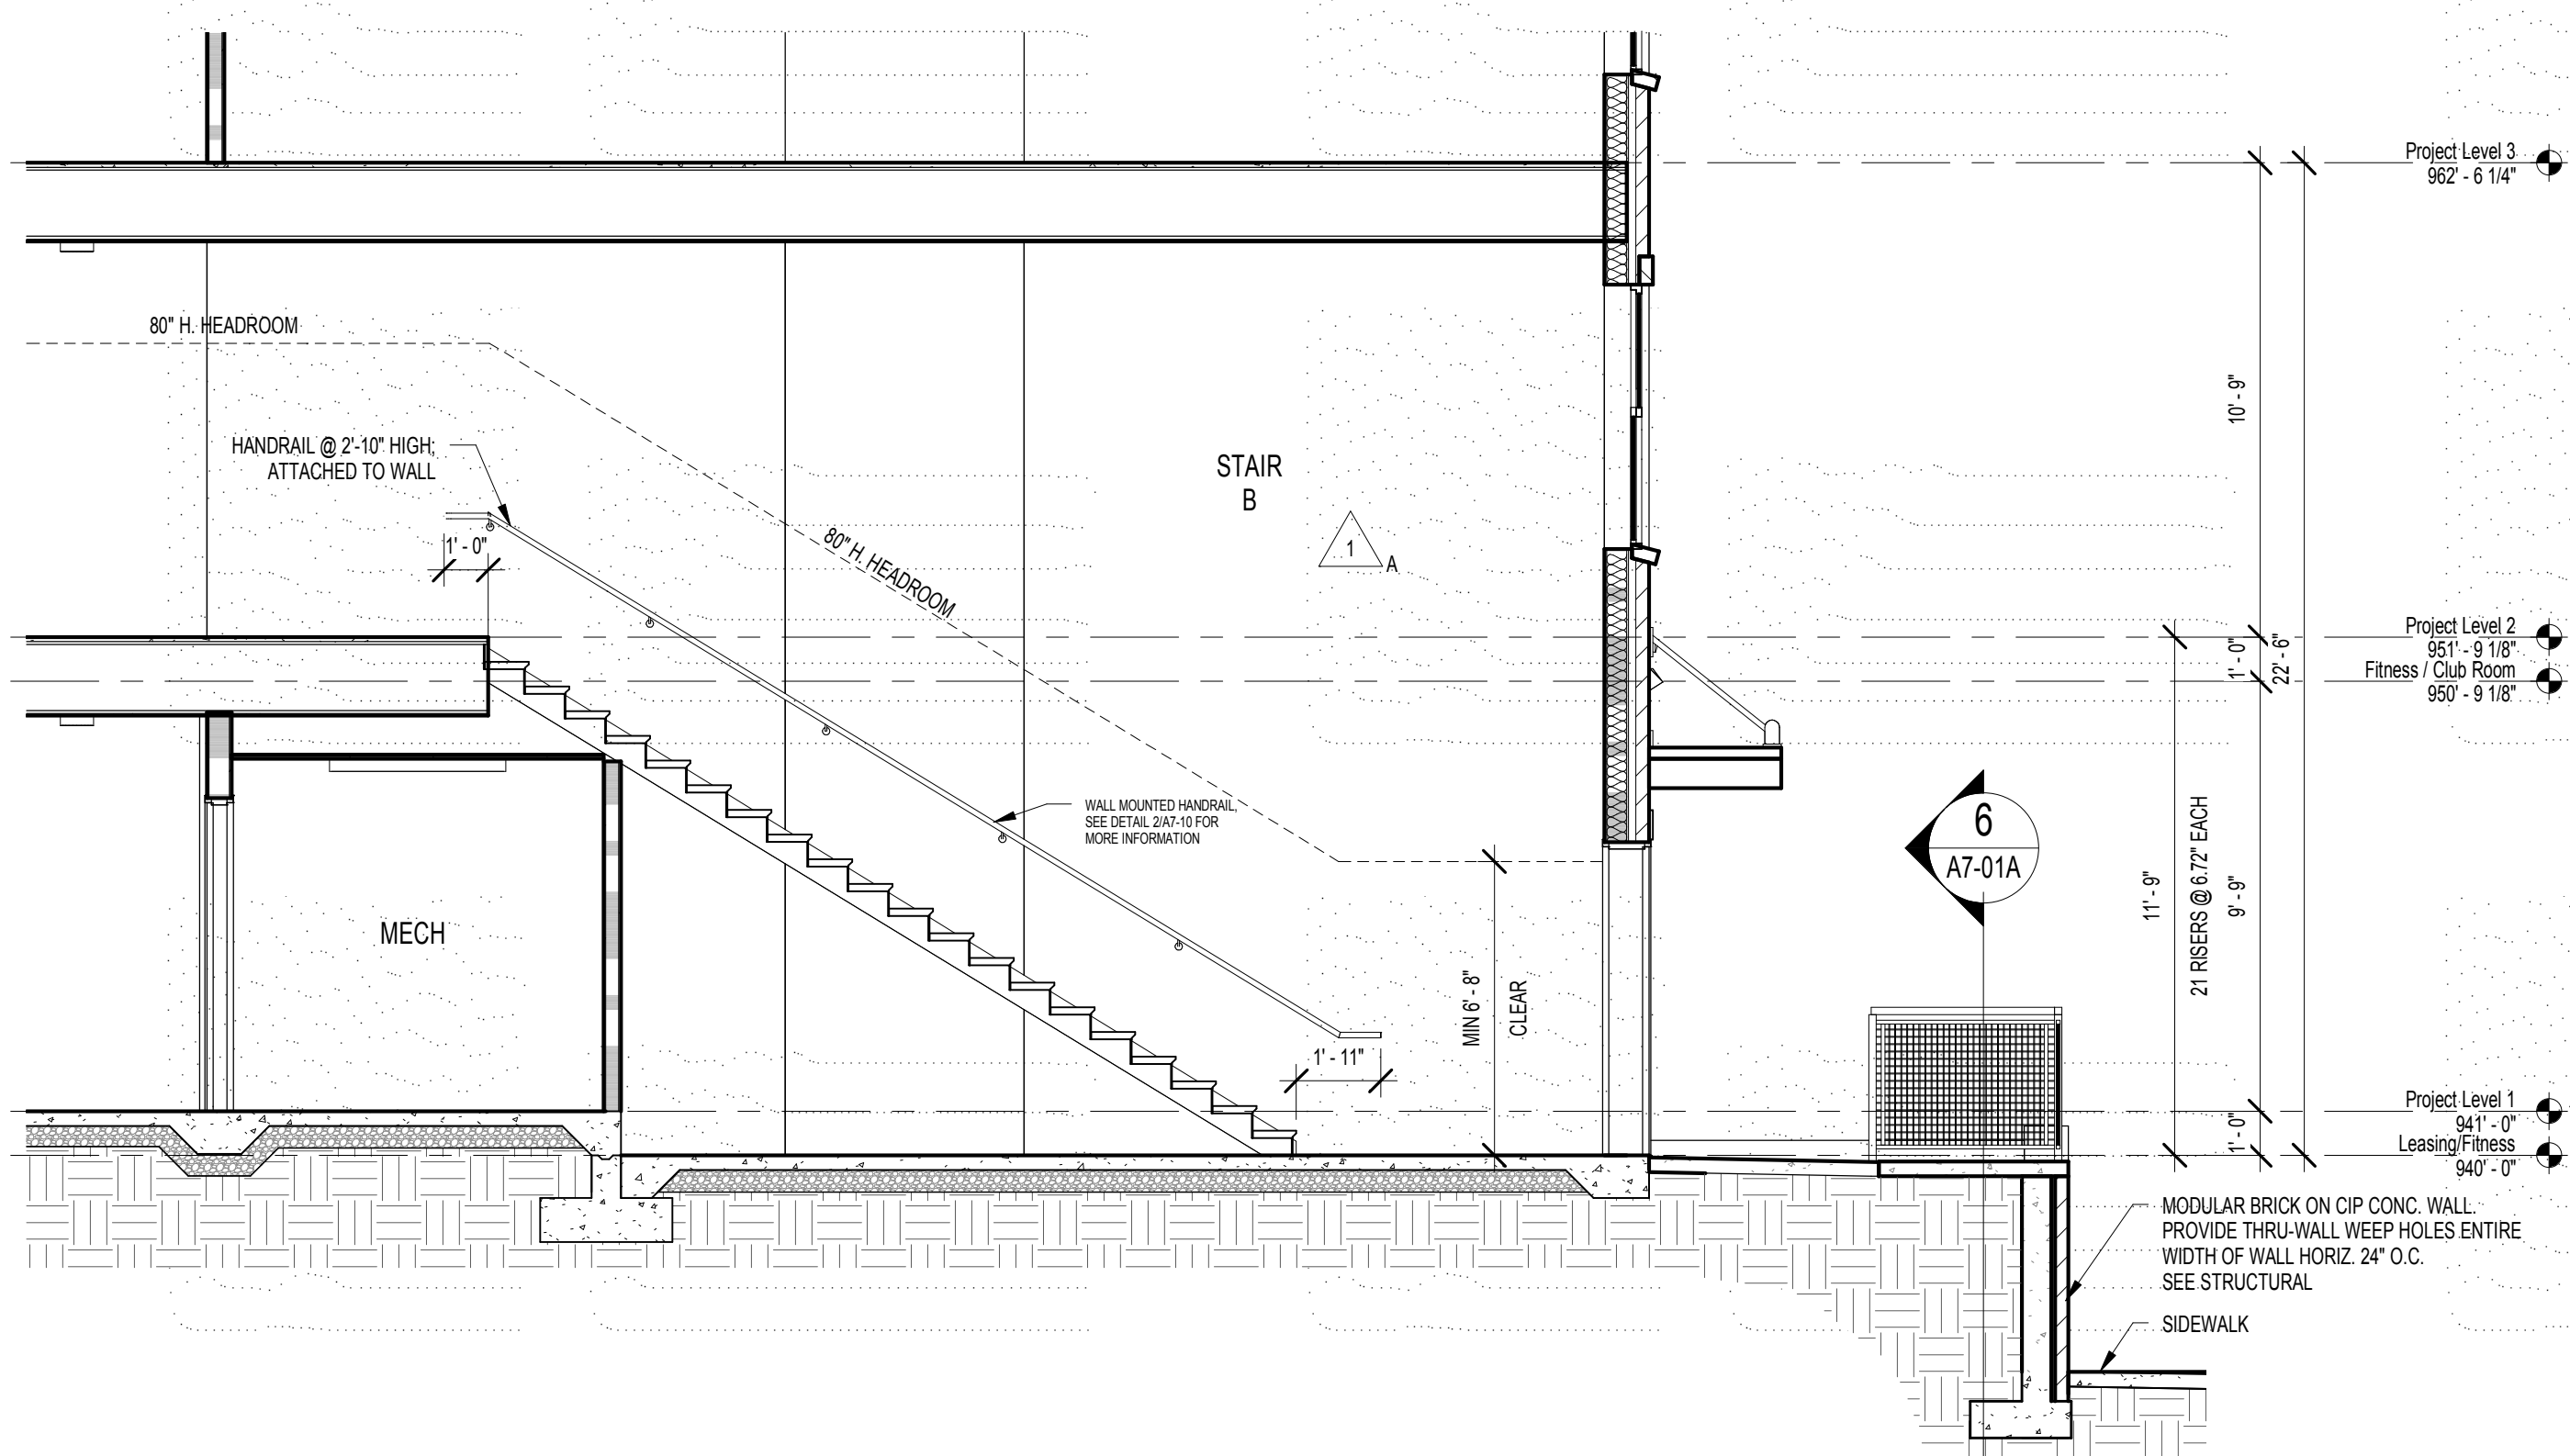


3 SECTION @ STAIR B

SCALE: 1/4" = 1'-0"

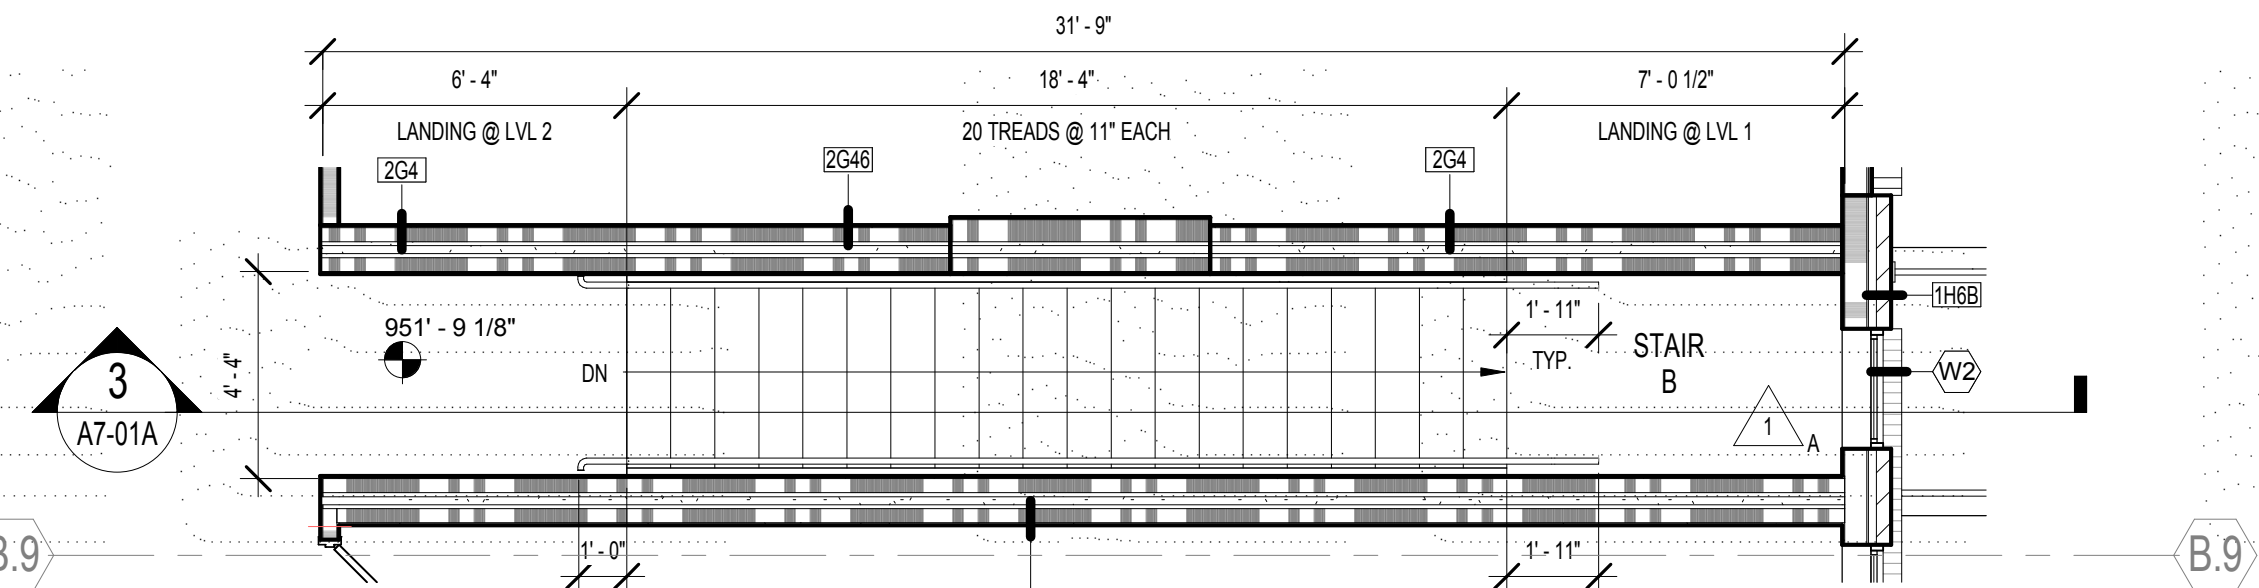

2 PLAN @ STAIR B - LEVEL 2

SCALE: 1/4" = 1'-0"

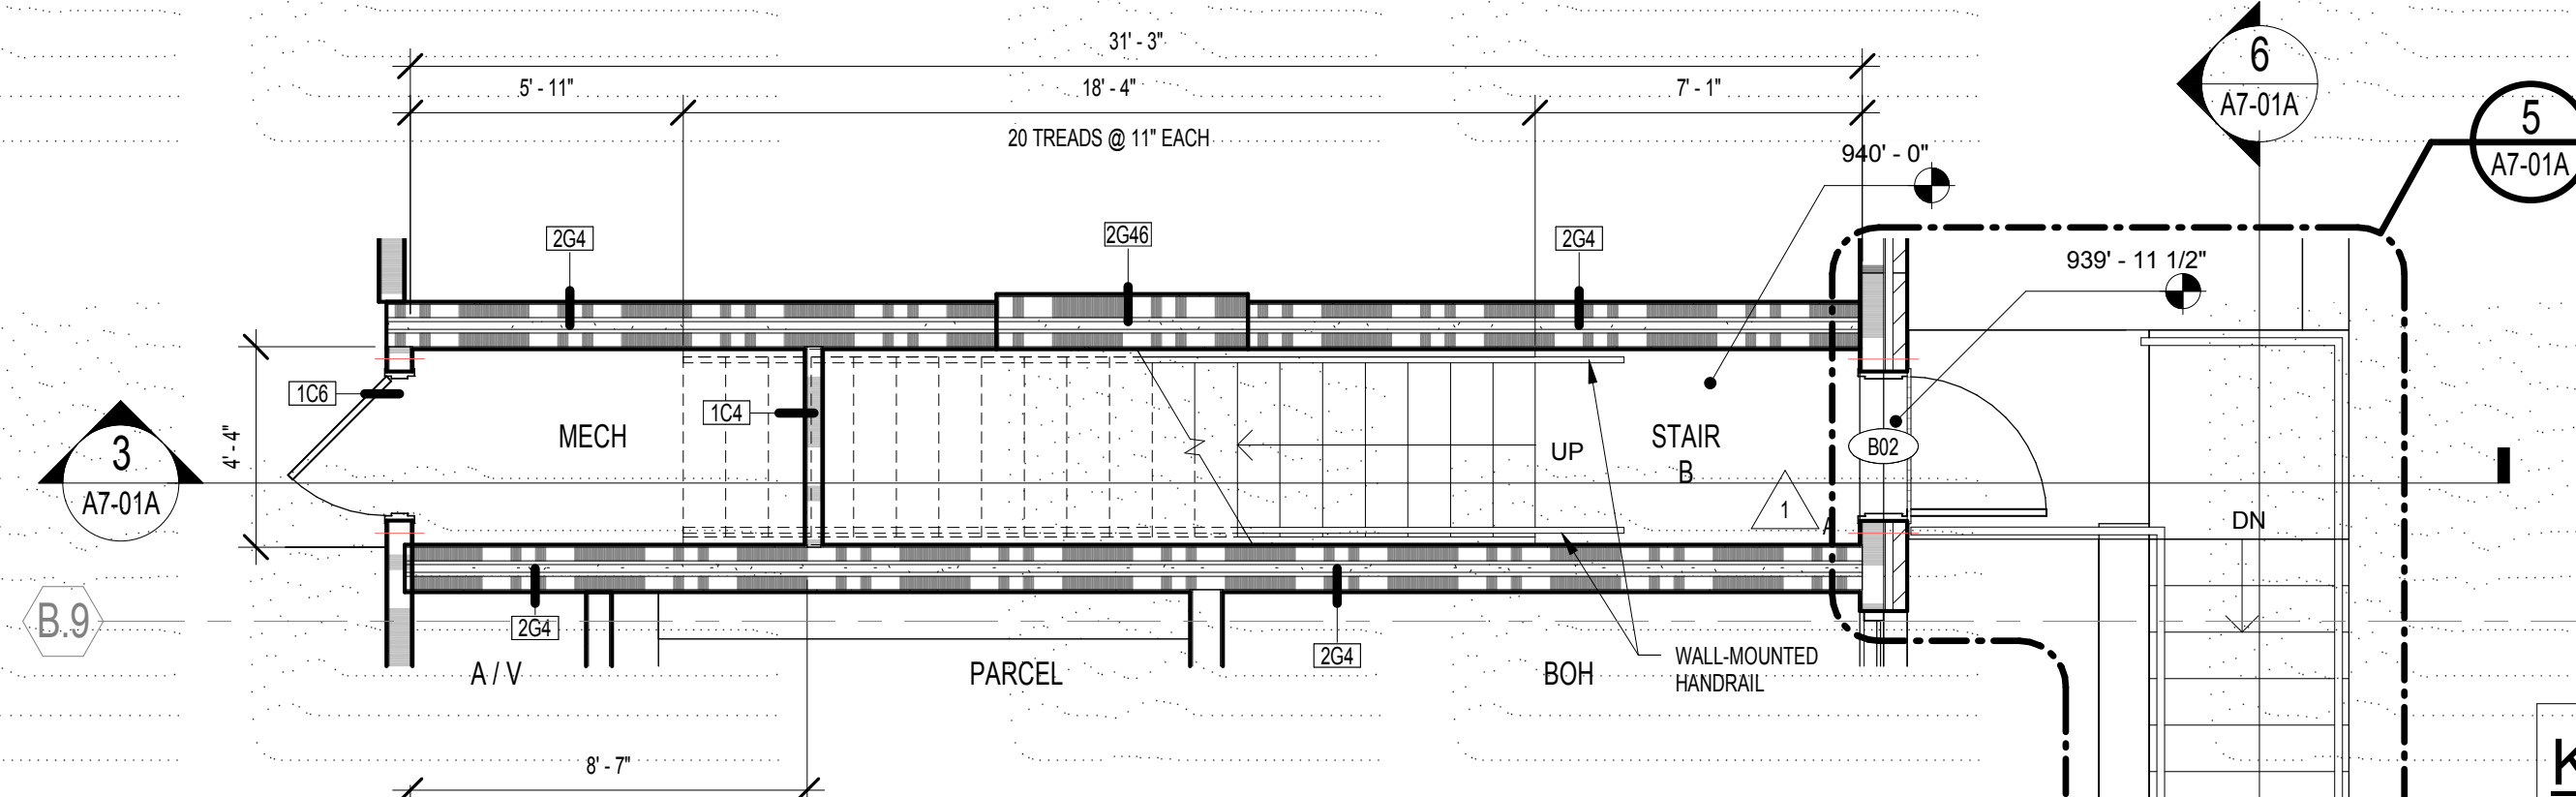


1 PLAN @ STAIR B - LEVEL 1

SCALE: 1/4" = 1'-0"

STAIR B - EGRESS TABLE			
POOL/AMEN.	TOTAL PER LEVEL	BLDG. 1000 OCCUPANCY	PROJECT LEVEL
98	135	37	2


VERTICAL EXIT CALCS.
STAIR EGRESS OPENING REQUIREMENT WIDTH FOR 135 OCCUPANTS @ 0.3 VER. = 40.5"
STAIR WIDTH PROVIDED = 52"
DOOR EGRESS OPENING REQUIREMENT WIDTH FOR 135 OCCUPANTS @ 0.2 VER. = 27"
DOOR CLEAR OPENING PROVIDED = 34"

KEYPLAN

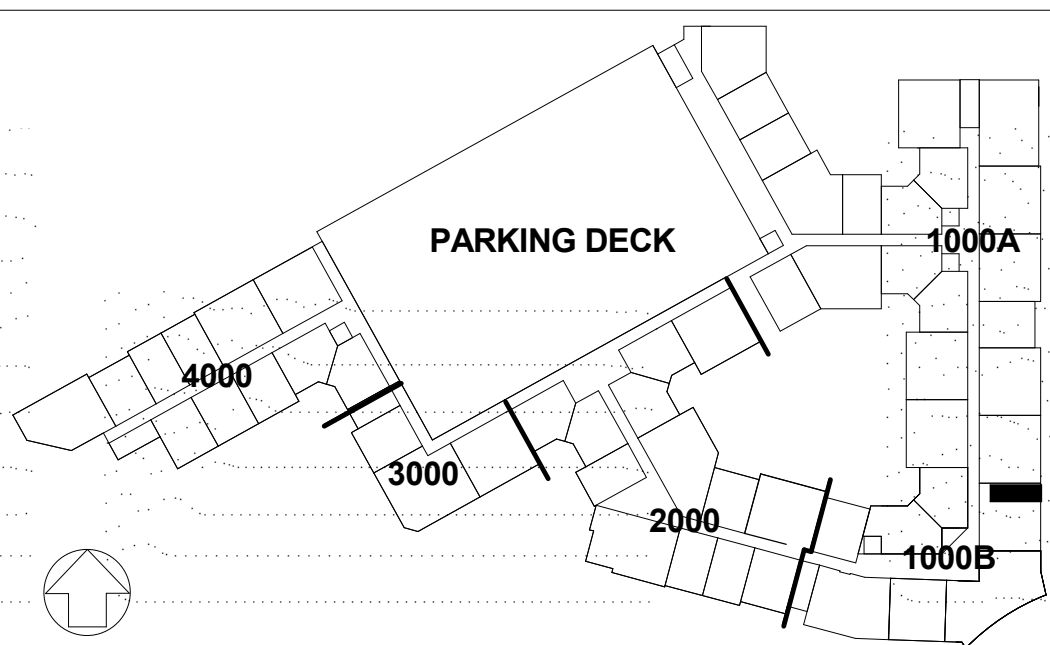

REVISION SUMMARY #1
A. CHANGED NAME OF STAIR 1A TO STAIR B

REVISION SUMMARY #5
A. ADDED VIEWS TO SHEET

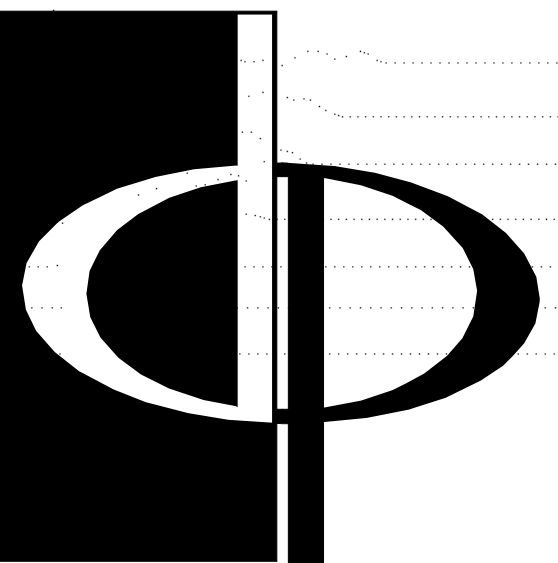

THE PRESTON
PARTNERSHIP, LLC
A MULTI-DISCIPLINARY DESIGN FIRM

SOUTH TERRACES
115 PERIMETER CENTER PLACE, SUITE 950
ATLANTA, GEORGIA 30346
TELEPHONE: 770 396 7248
FAX: 770 396 2945

WWW.THEPRESTONPARTNERSHIP.COM
CONSULTANT

SEAL



PROJECT

RESERVE AT THE
BALLPARK, PHASE II,
AKA REVEL AT THE
BALLPARK
2885 CRESCENT PKWY
SMYRNA, GA 30080

FOR



ATLANTIC REALTY
PARTNERS

3438 PEACHTREE ROAD
SUITE 1425
ATLANTA, GA 30326

ISSUES & REVISIONS

ISSUES & REVISIONS	DATE
GMP	04/03/2017
PERMIT SET	05/22/2017
1. FM COMMENTS	07/19/2017
3. BUILDING PERMIT	07/25/2017
5. BUILDING PERMIT	10/02/2017
COMMENTS / COORDINATION	

DATE 05/22/2017

JOB NUMBER 1493101

DRAWN BY MDB

CHECKED BY CW

SHEET TITLE STAIR B PLANS AND SECTIONS

SHEET NUMBER

A7-01A

COMMENTS BUILDING PERMIT RE-SUBMISSION

30X42 © 2017 The Preston Partnership, LLC