

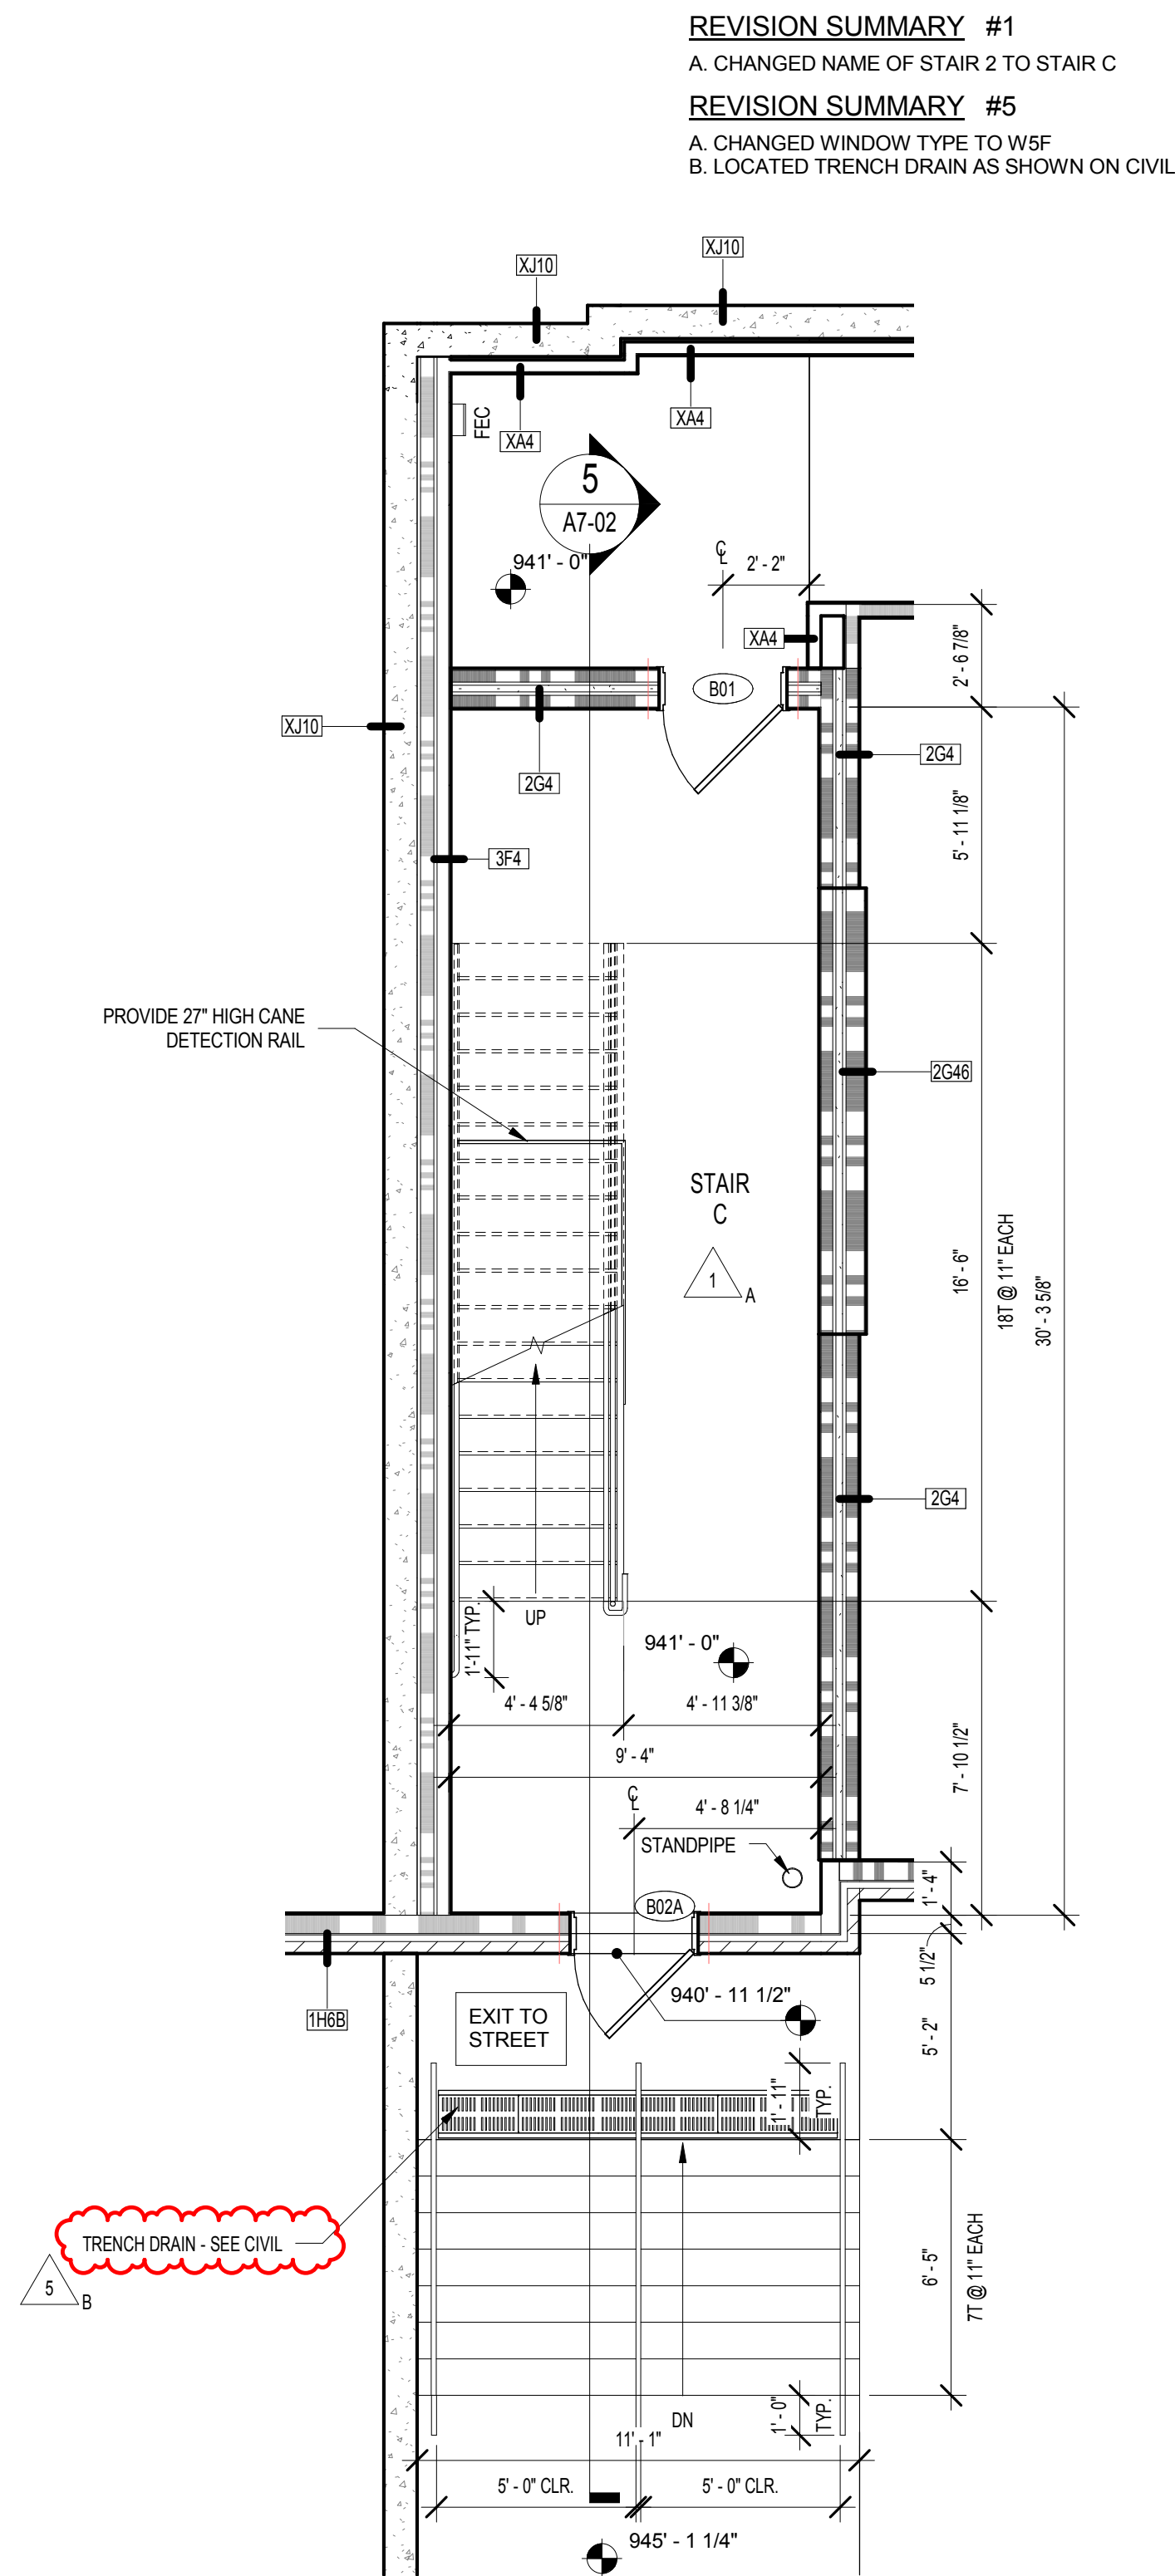
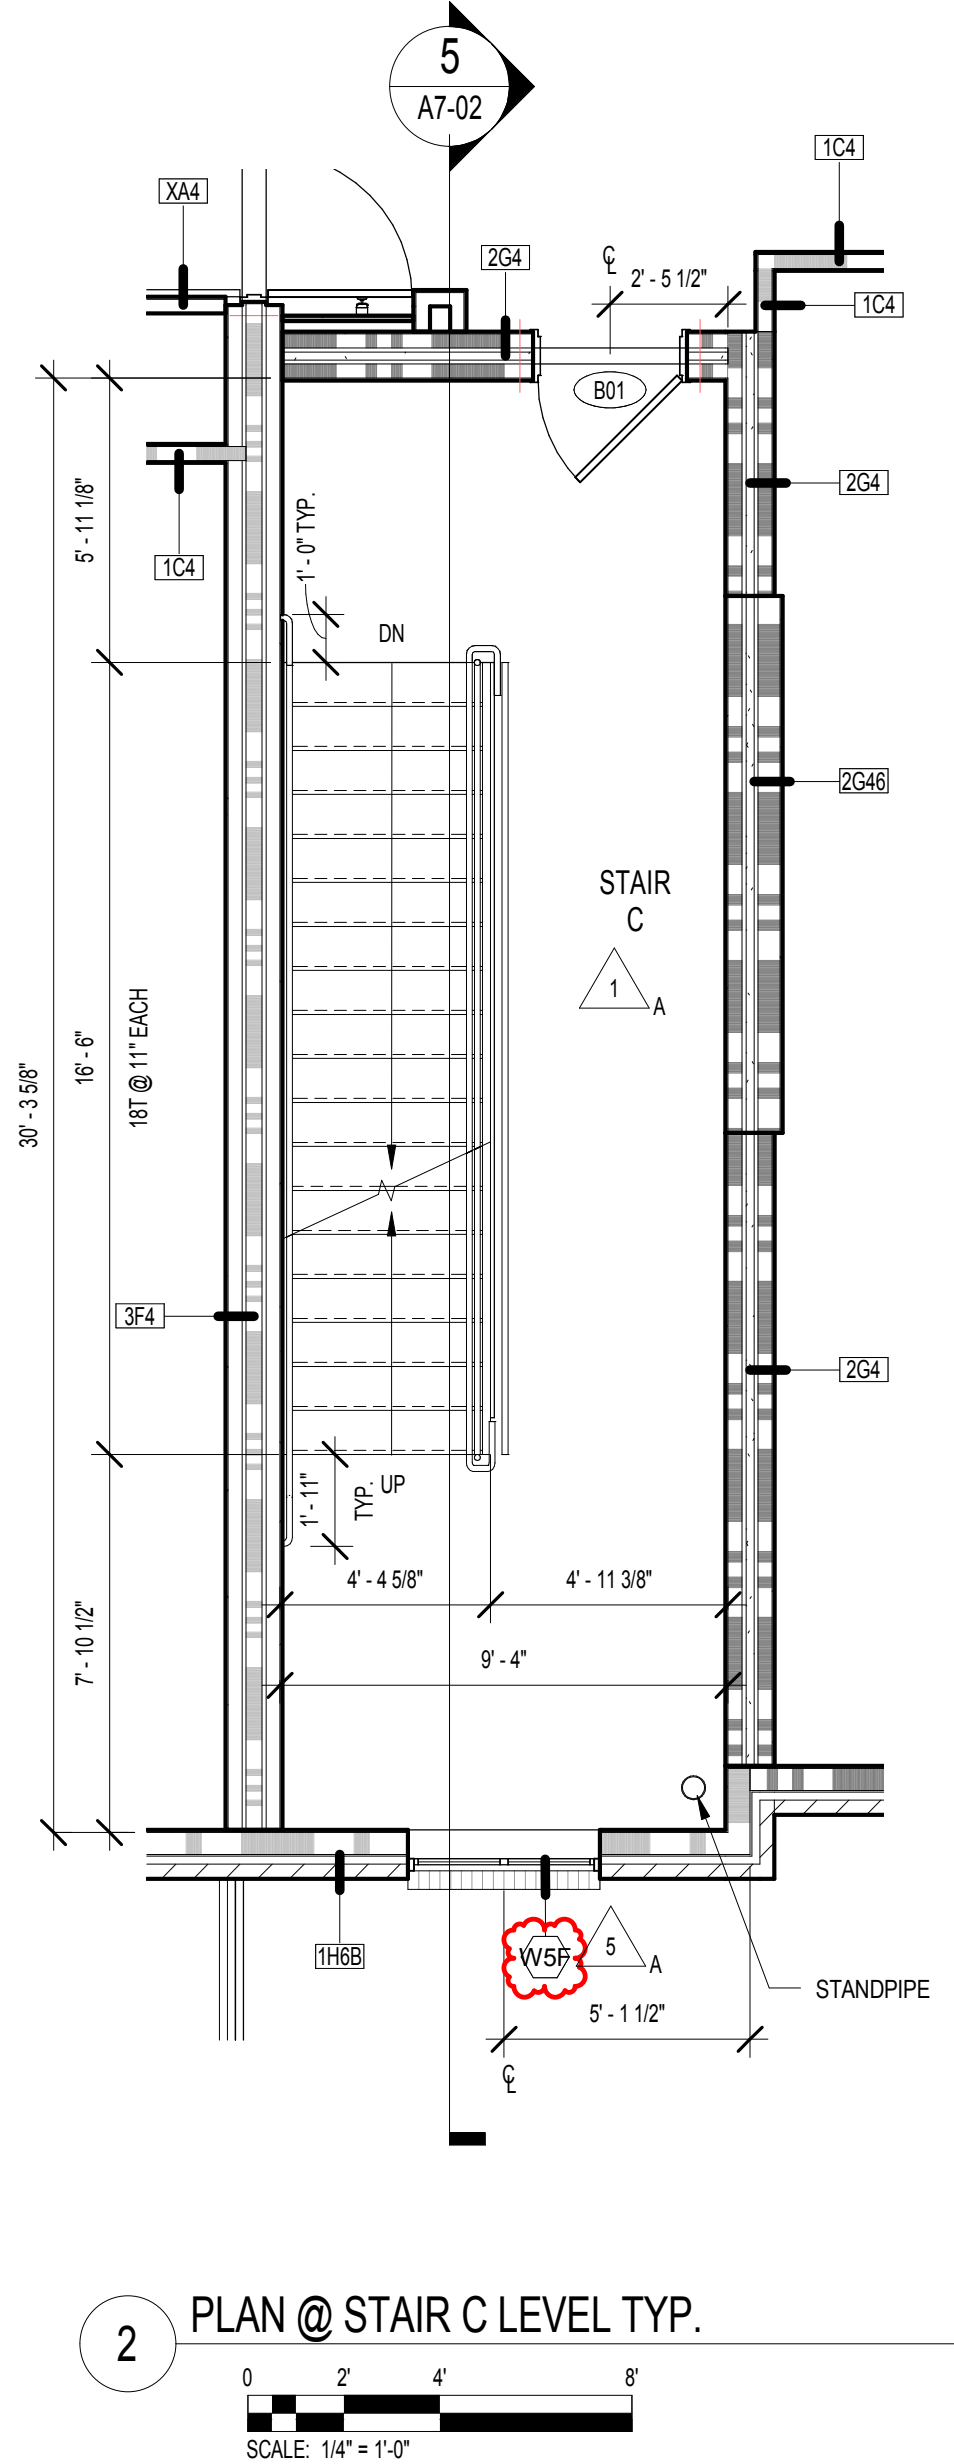
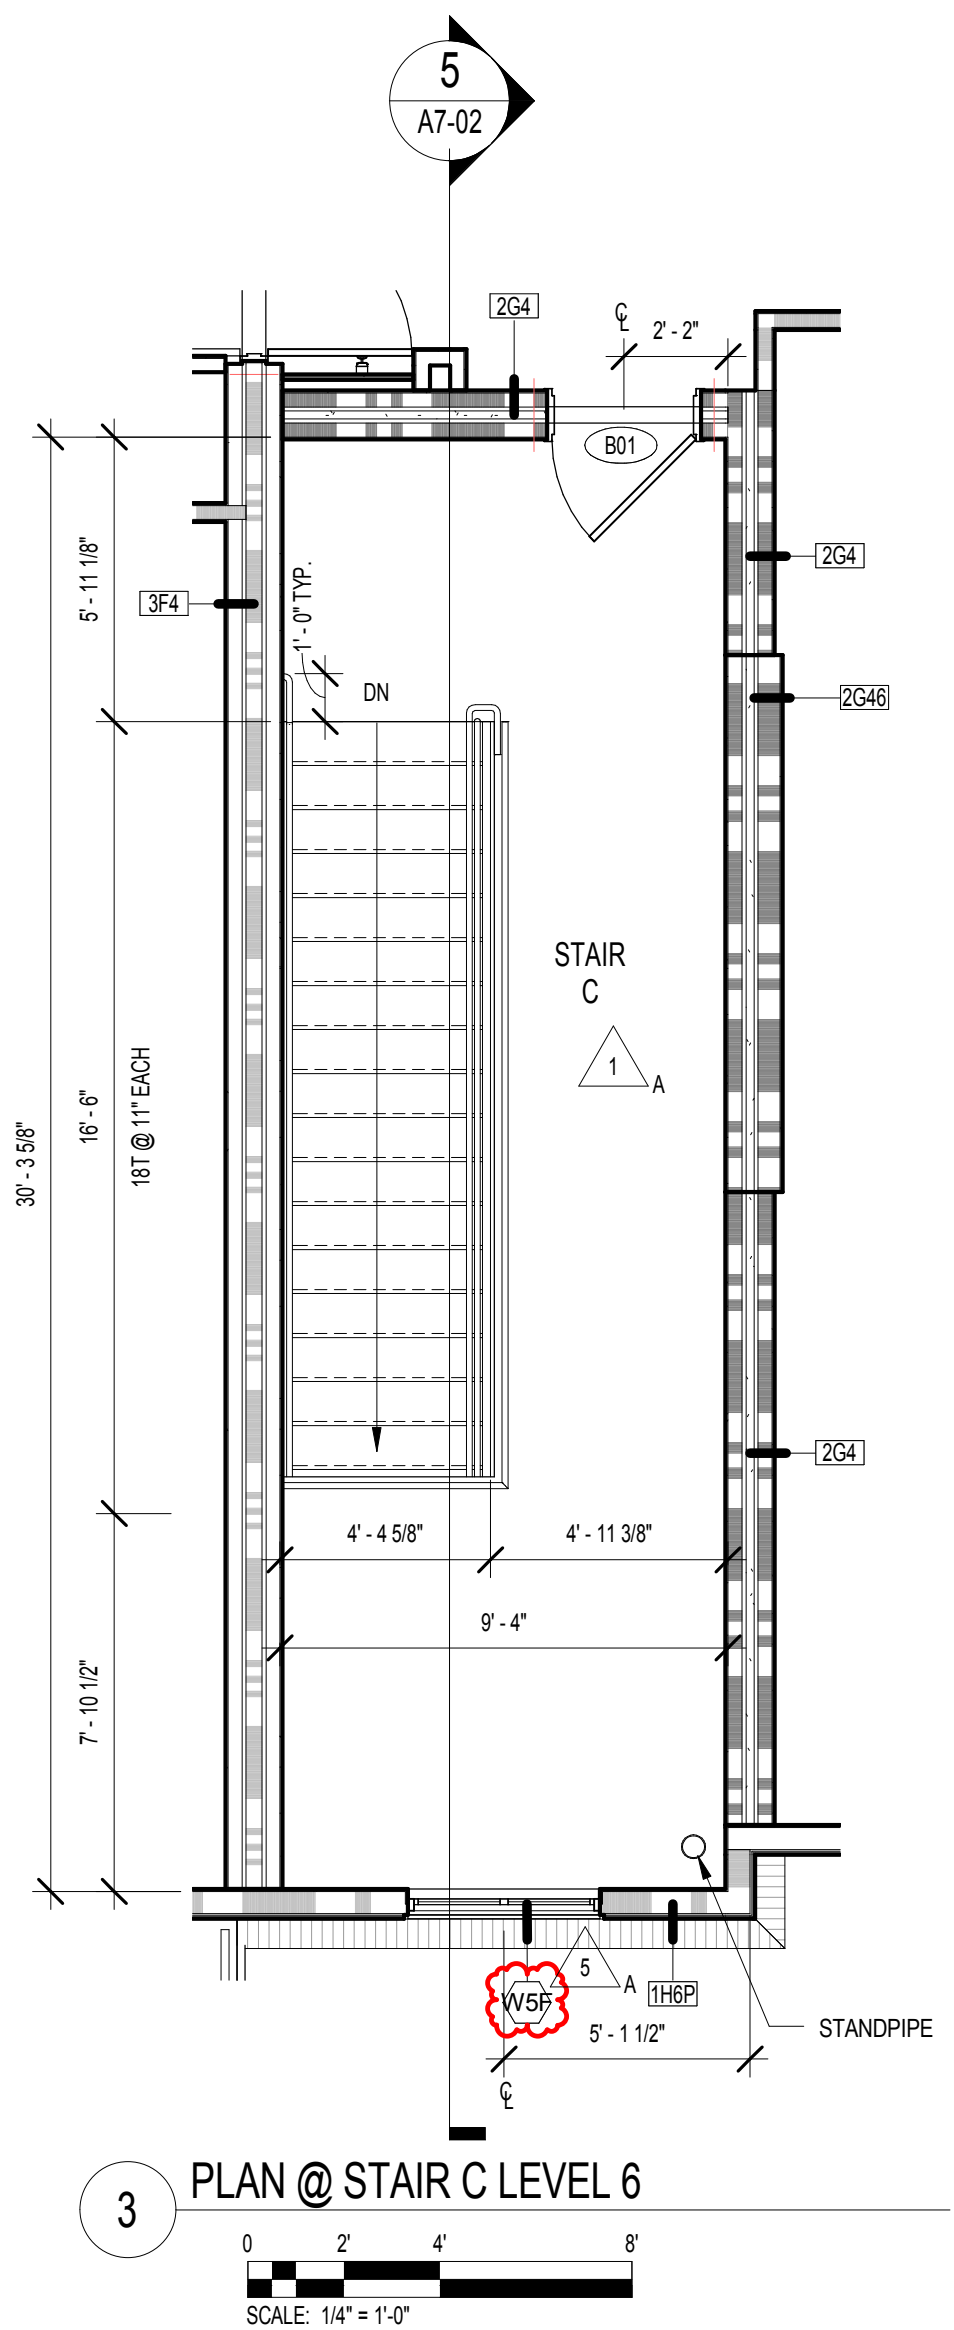


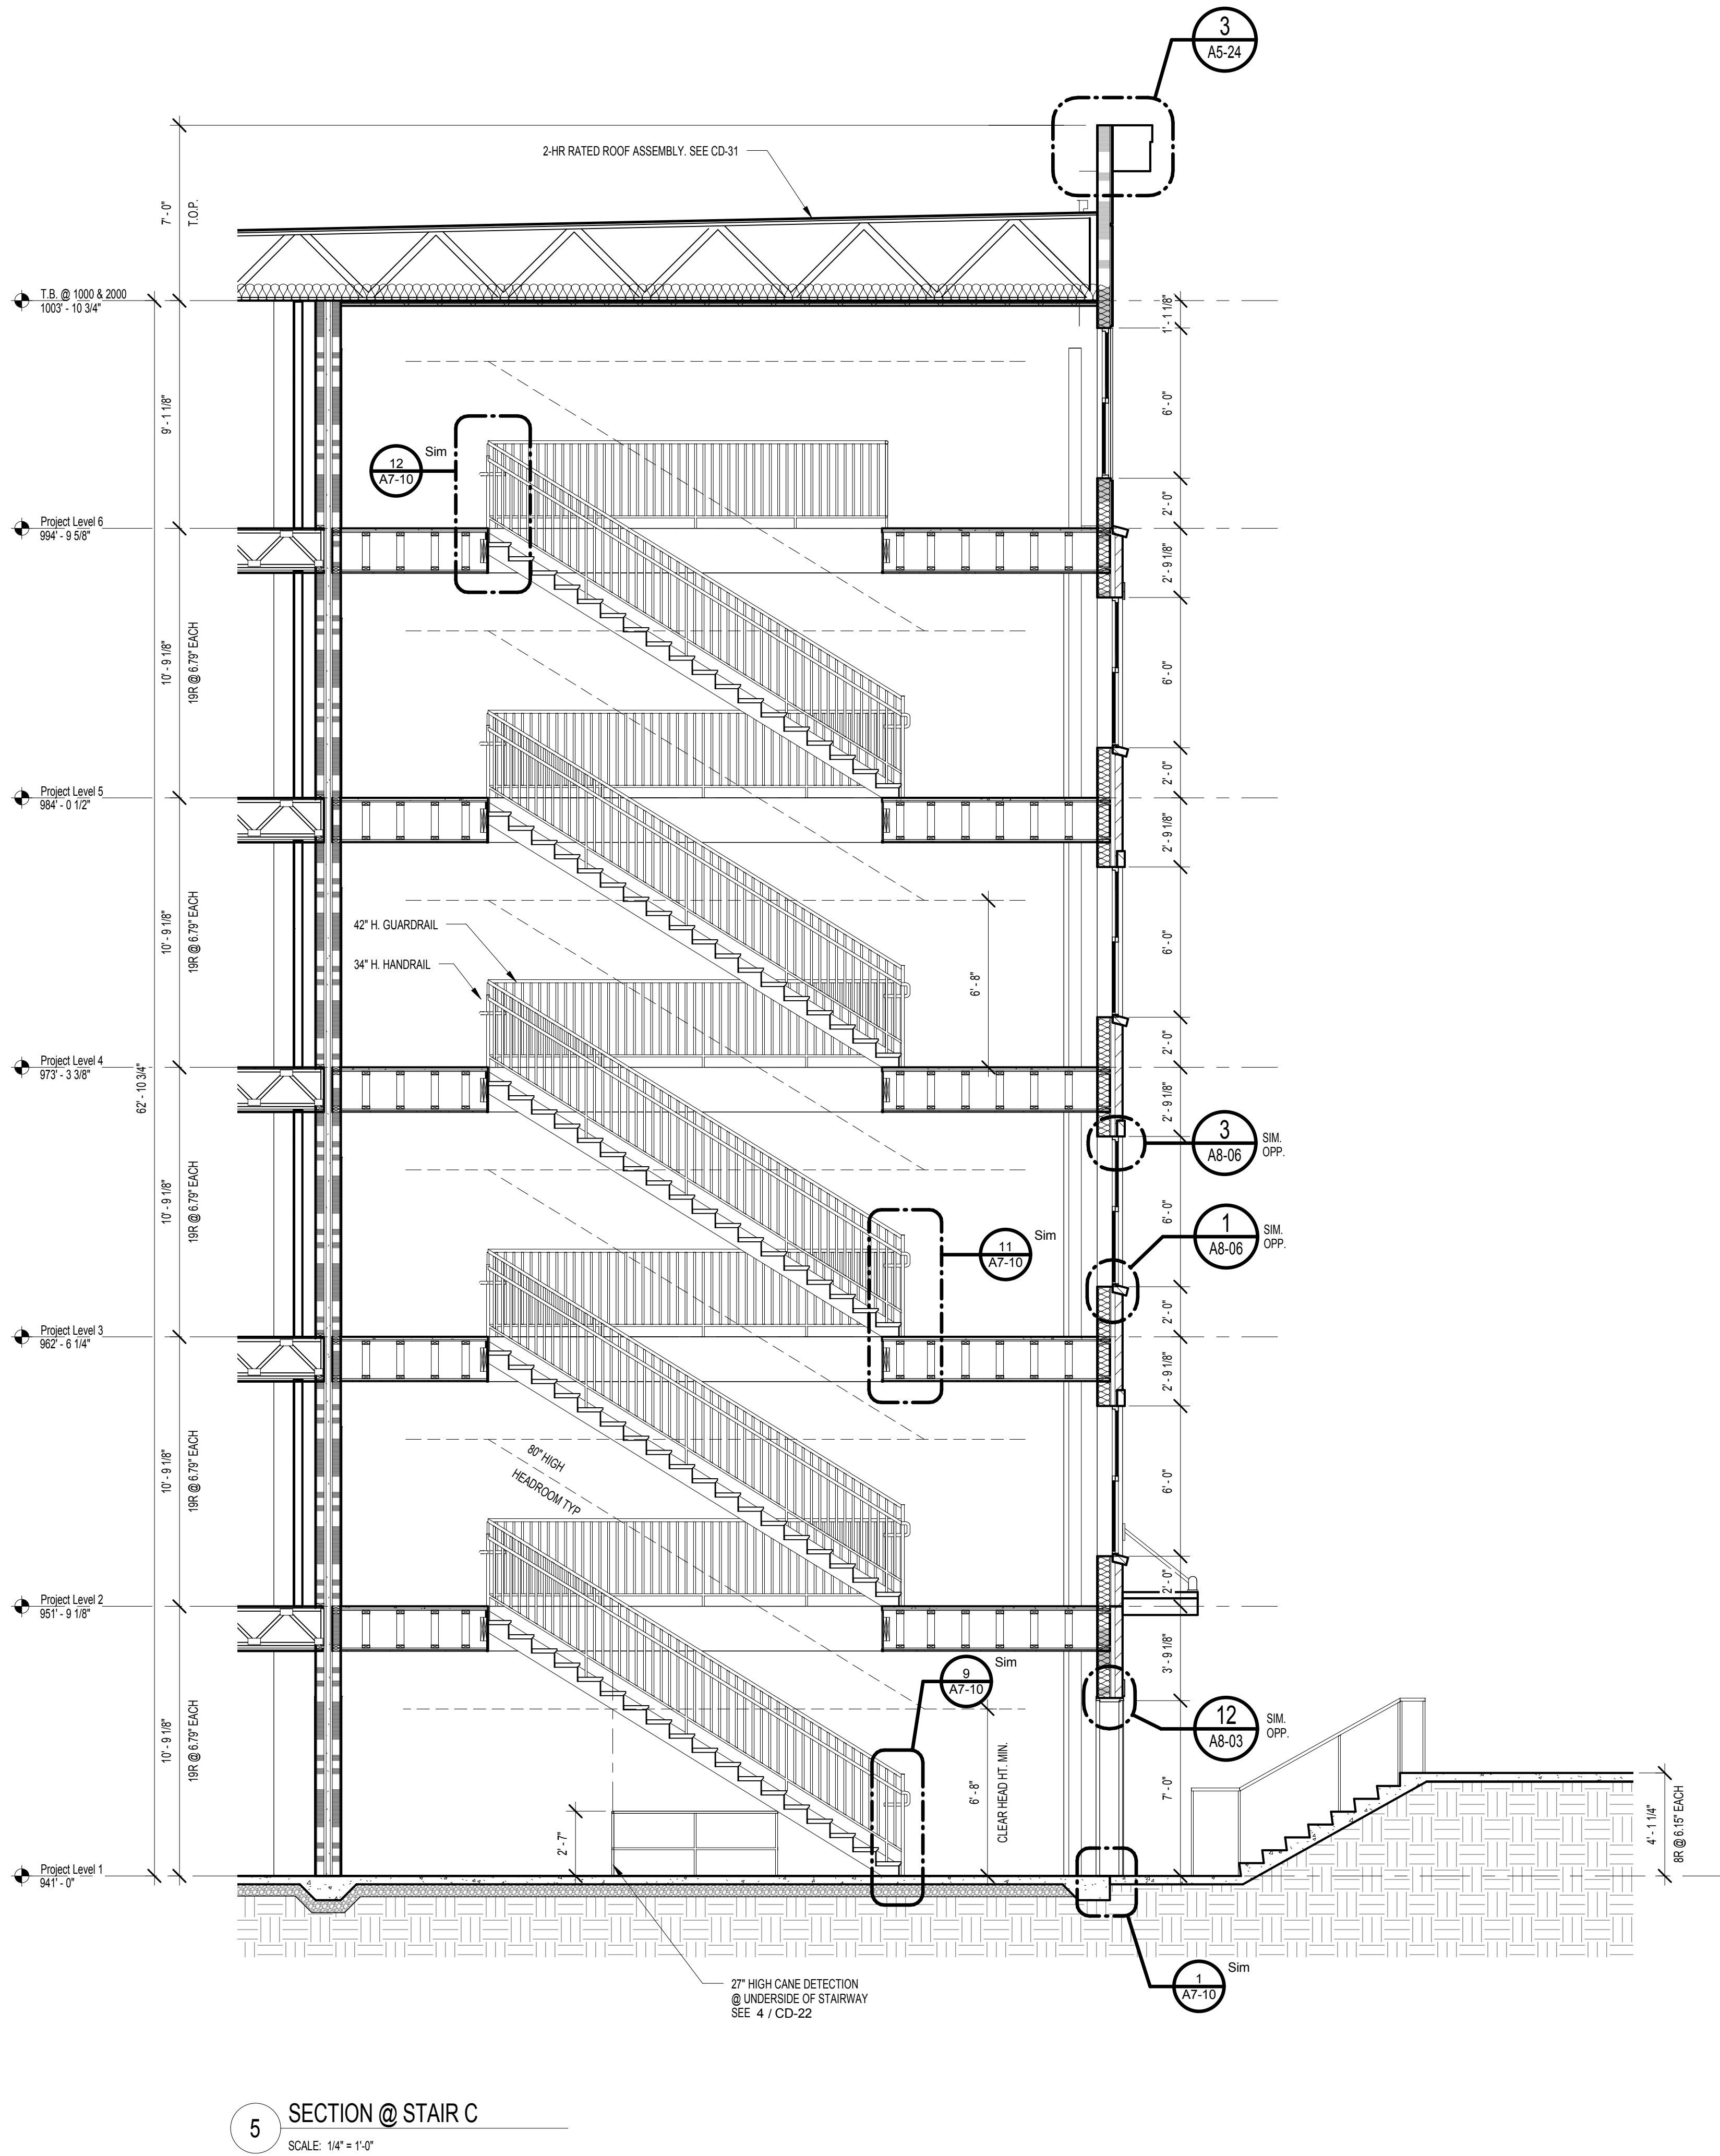


STAIR C - EGRESS TABLE			
BUILDING	LEVEL	OCCUPANCY	PROJECT LEVEL
BLDG. 2000	VER. LEVEL	BLDG. 1000	PROJECT LEVEL
OCCUPANCY	OCCUPANCY	OCCUPANCY	OCCUPANCY
23	131	108	6
23	78	55	5
23	78	55	4
23	78	55	3
23	105	82	2
-	67	67	1

VERTICAL EXIT CALC'S.
STAIR EGRESS OPENING REQUIREMENT WIDTH FOR 131 OCCUPANTS @ 0.3 VER. = 39.3'
STAIR WIDTH PROVIDED = 52'
DOOR EGRESS OPENING REQUIREMENT WIDTH FOR 131 OCCUPANTS @ 0.2 VER. = 26.2'
DOOR CLEAR OPENING PROVIDED = 34'

KEYPLAN

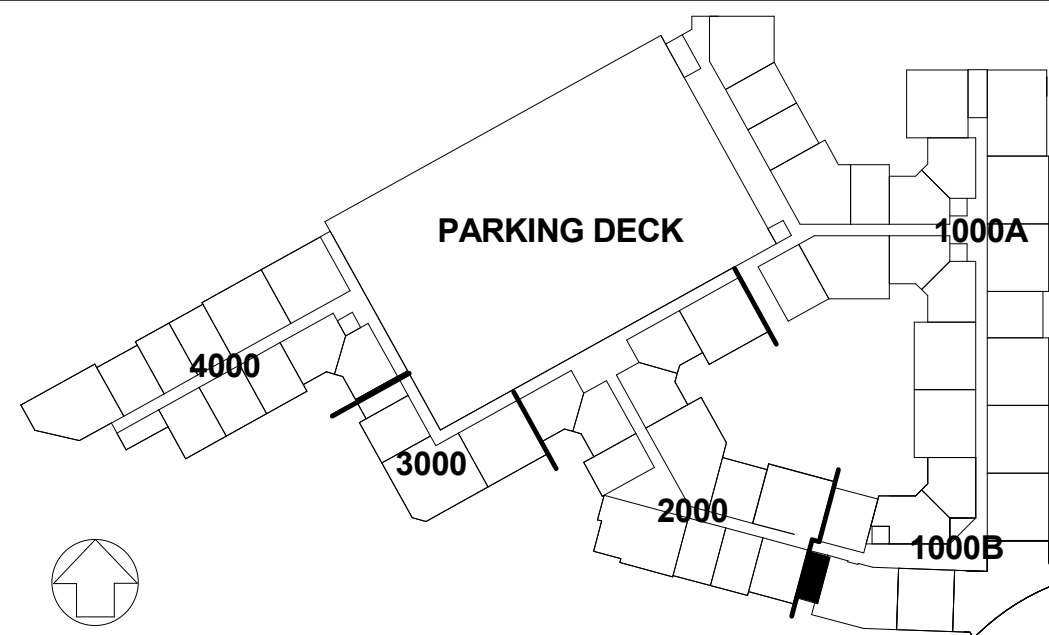

REVISION SUMMARY #1
A. CHANGED NAME OF STAIR 2 TO STAIR C
REVISION SUMMARY #5
A. CHANGED WINDOW TYPE TO W5F
B. LOCATED TRENCH DRAIN AS SHOWN ON CIVIL

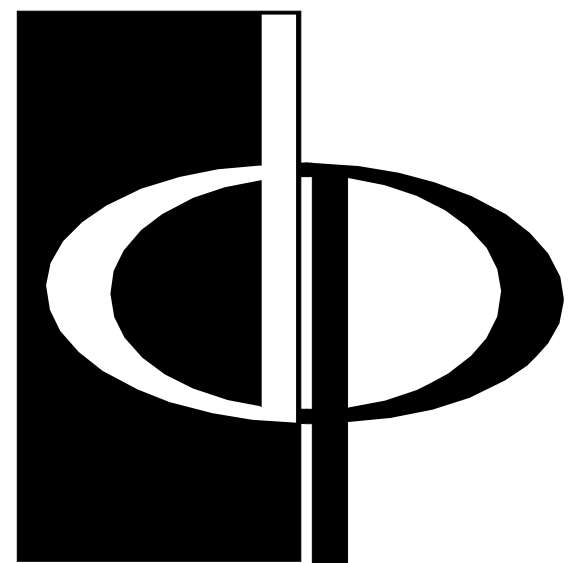

THE PRESTON
PARTNERSHIP, LLC
A MULTI-DISCIPLINARY DESIGN FIRM

SOUTH TERRACES
115 PERIMETER CENTER PLACE, SUITE 950
ATLANTA, GEORGIA 30346
TELEPHONE: 770 396 7248
FAX: 770 396 2945

WWW.THEPRESTONPARTNERSHIP.COM
CONSULTANT

SEAL



PROJECT

RESERVE AT THE
BALLPARK, PHASE II,
AKA REVEL AT THE
BALLPARK
2885 CRESCENT PKWY
SMYRNA, GA 30080

FOR



ATLANTIC REALTY
PARTNERS

3438 PEACHTREE ROAD
SUITE 1425
ATLANTA, GA 30326

ISSUES & REVISIONS	DATE
CONCEPTUAL DESIGN	08/21/2015
SCHEMATIC DESIGN	09/28/2015
CM/CD DESIGN DEVELOPMENT	10/15/2015
GMP	04/03/2017
PERMIT SET	05/22/2017
1. FM COMMENTS	07/19/2017
3. BUILDING PERMIT	07/25/2017
5. BUILDING PERMIT	10/02/2017
COMMENTS / COORDINATION	

DATE 05/22/2017

JOB NUMBER 1493101

DRAWN BY MDB

CHECKED BY CWB

SHEET TITLE STAIR C PLANS AND SECTIONS

SHEET NUMBER A7-02

COMMENTS BUILDING PERMIT RE-SUBMISSION

30X42 © 2017 The Preston Partnership, LLC