


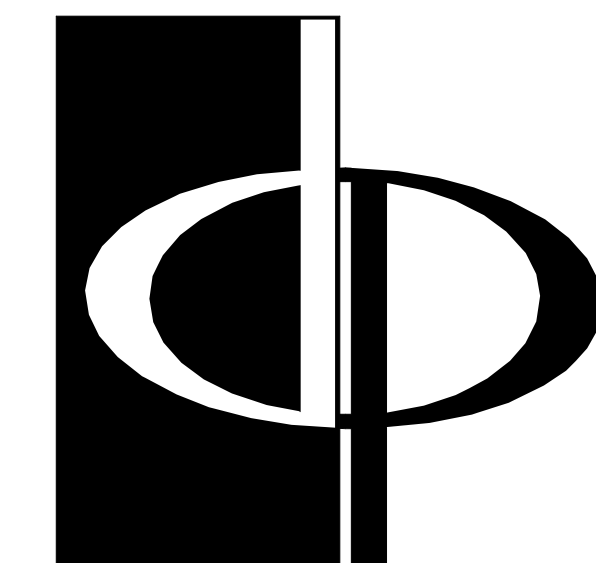

**THE PRESTON
PARTNERSHIP, LLC**
A MULTI-DISCIPLINARY DESIGN FIRM

SOUTH TERRACES
115 PERIMETER CENTER PLACE, SUITE 950
ATLANTA, GEORGIA 30346
TELEPHONE: 770 396 7248
FAX: 770 396 2945

WWW.THEPRESTONPARTNERSHIP.COM
CONSULTANT

SEAL _____



PROJECT _____

RESERVE AT THE
BALLPARK, PHASE II,
AKA REVEL AT THE
BALLPARK
2885 CRESCENT PKWY
SMYRNA, GA 30080

FOR _____



ATLANTIC REALTY
PARTNERS

3438 PEACHTREE ROAD
SUITE 1425
ATLANTA, GA 30326

ISSUES &  REVISIONS

CONCEPTUAL DESIGN	08/21/2011
SCHEMATIC DESIGN	09/28/2011
GMP/DESIGN DEVELOPMENT	10/15/2011
GMP	04/03/2012
PERMIT SET	05/22/2012
1. FM COMMENTS	07/19/2012
2. ADA COMMENTS / COORDINATION	07/25/2012
3. BUILDING PERMIT	07/25/2012

[illegible]

DATE 05/22/201

JOB NUMBER	149310
------------	--------

CHECKED BY _____ MD

SHEET TITLE _____ CW






STAIR E PLANS AND SECTION

SHEET NUMBER _____

A7-0

COMMENTS _____

© 2013 The Benton Postcard Co.

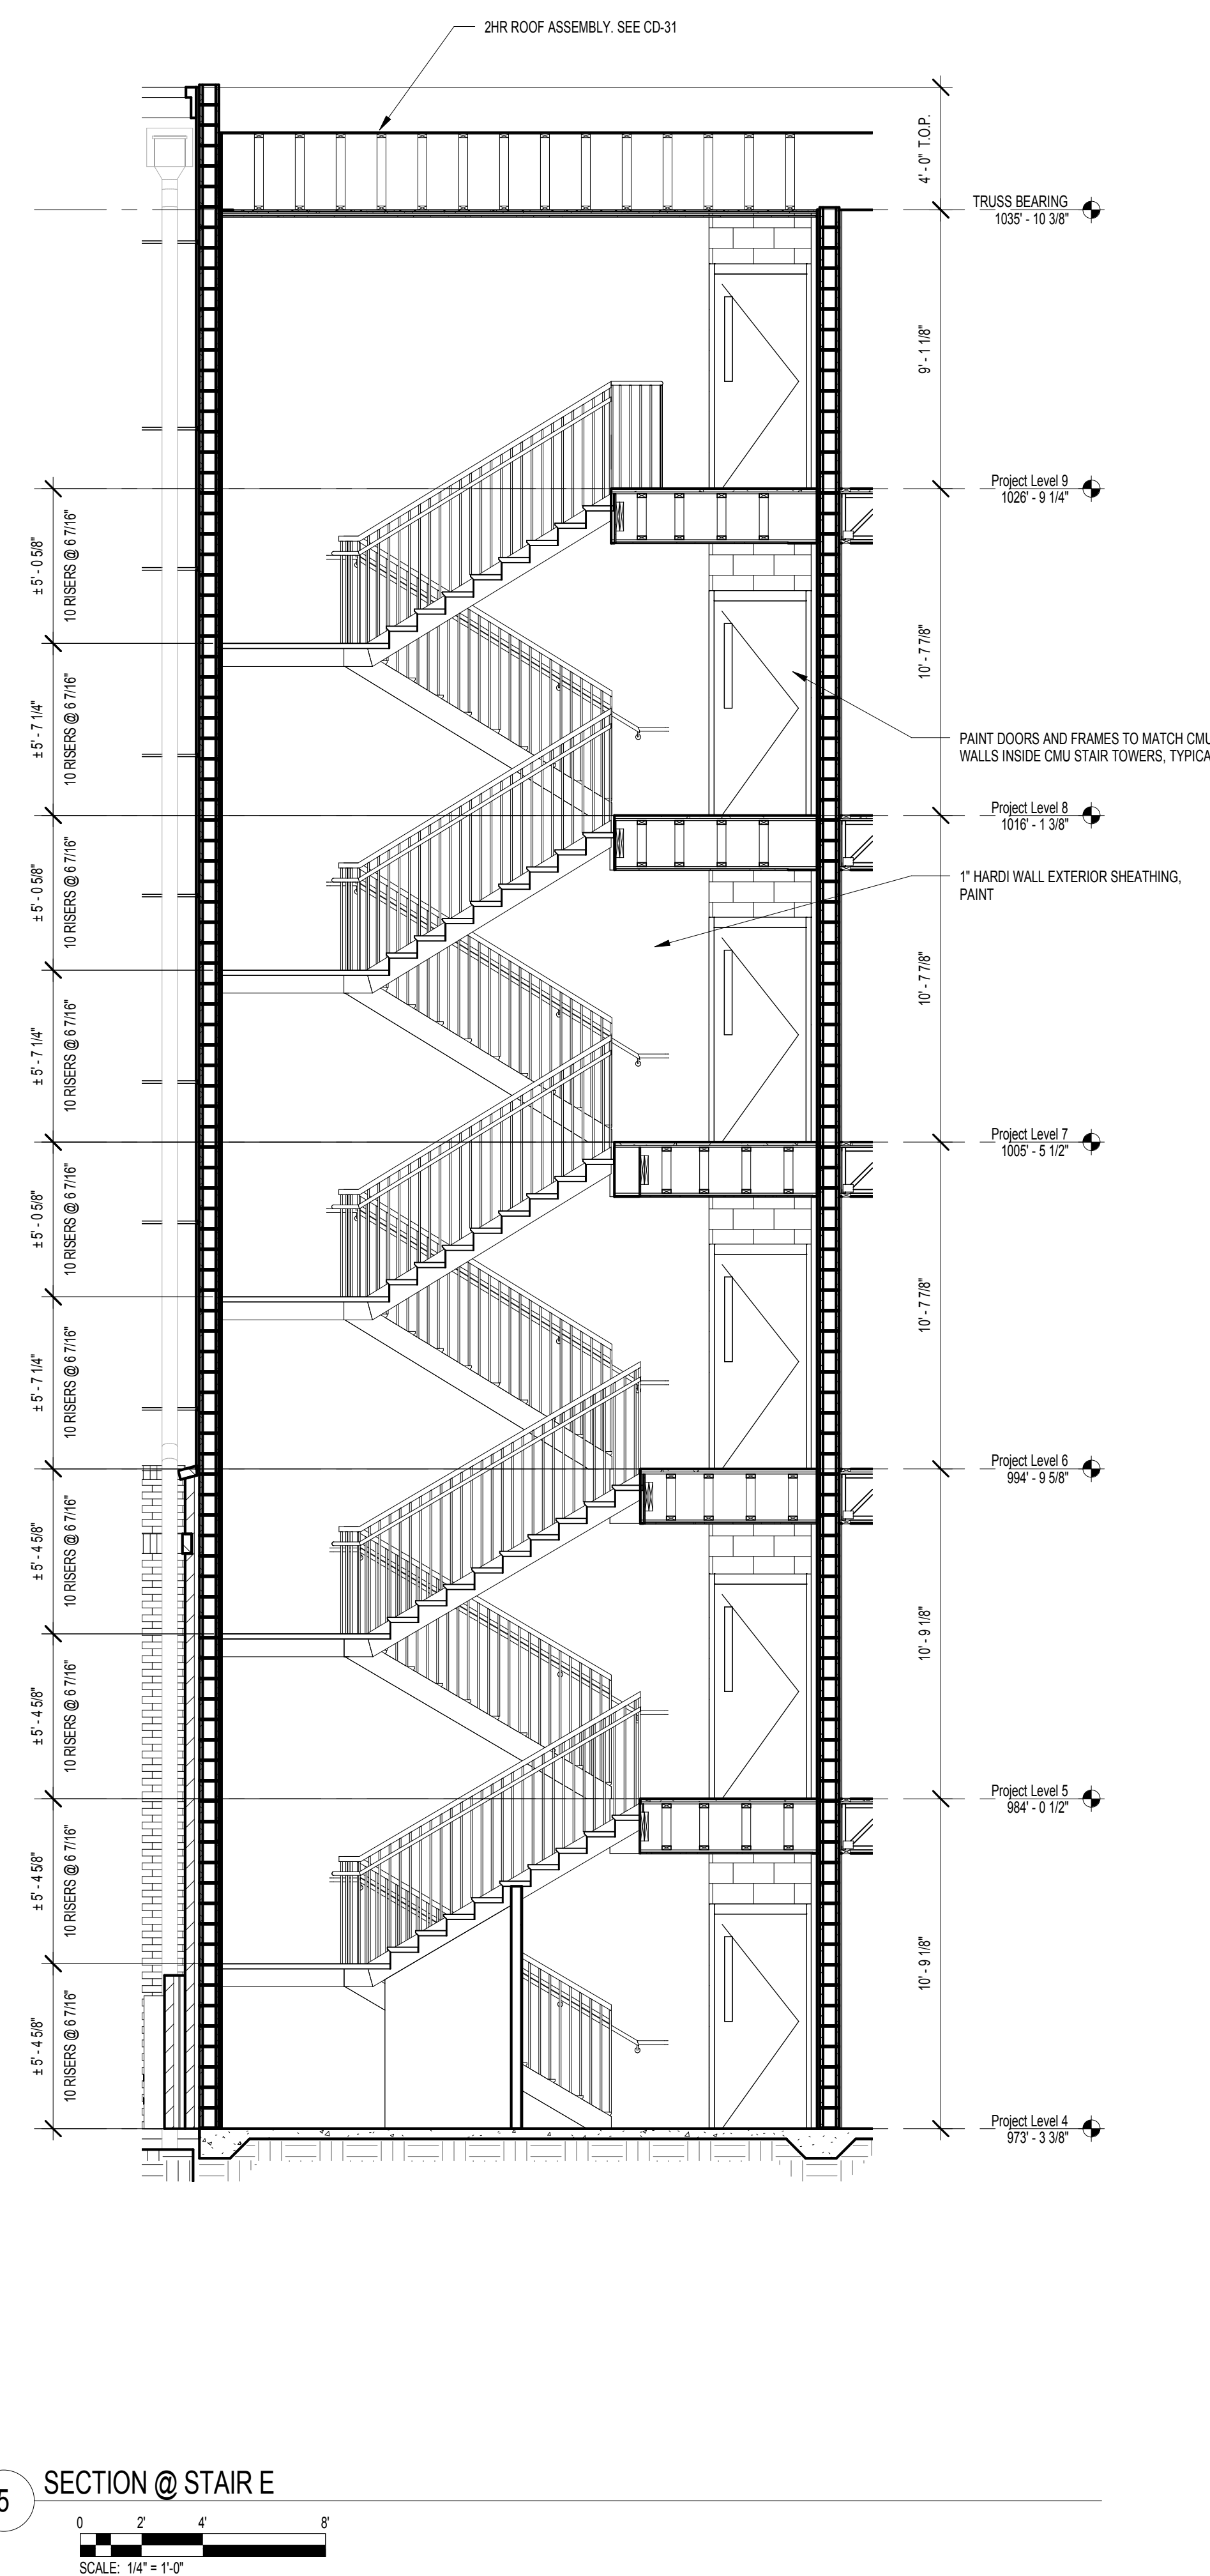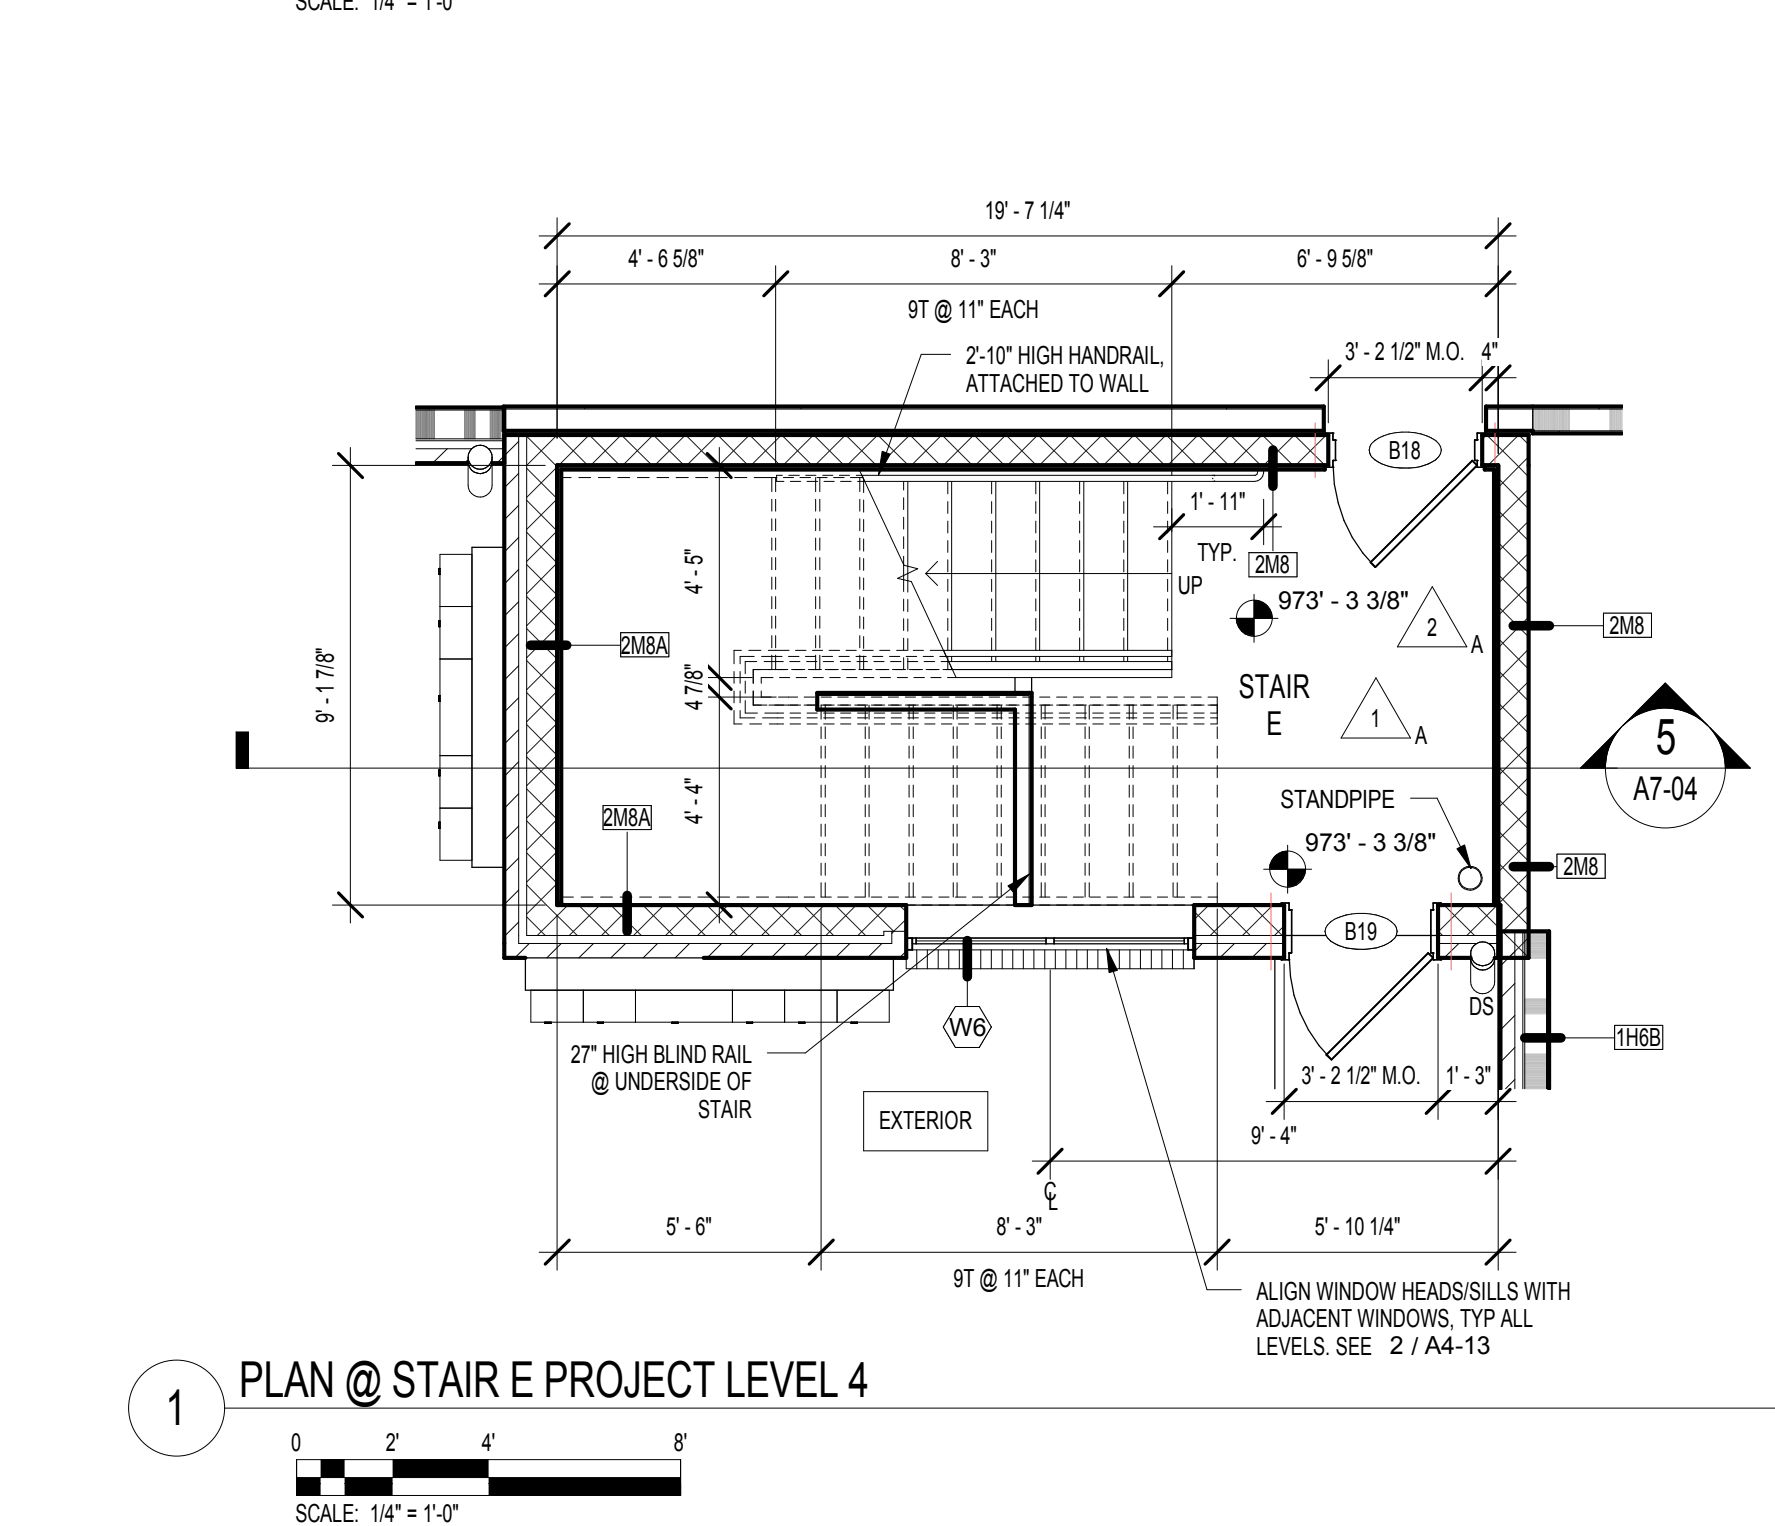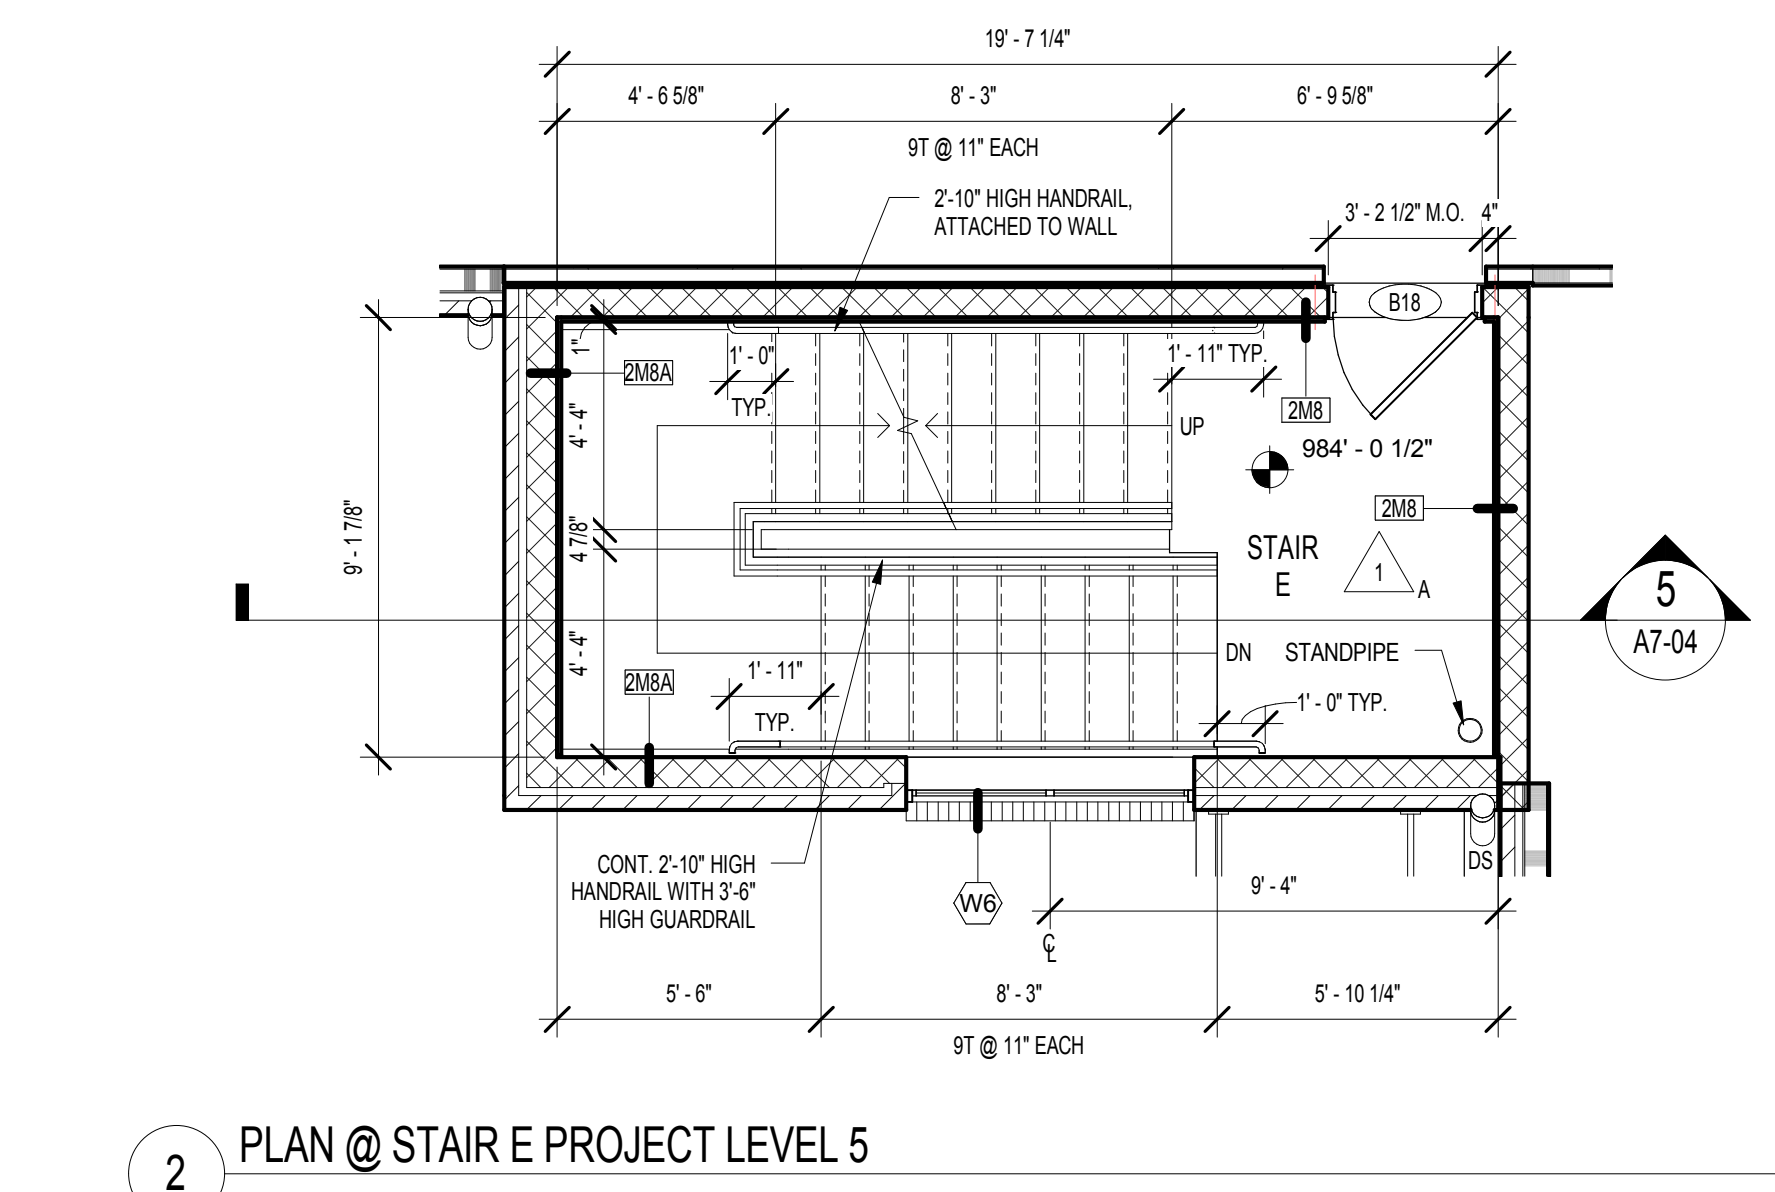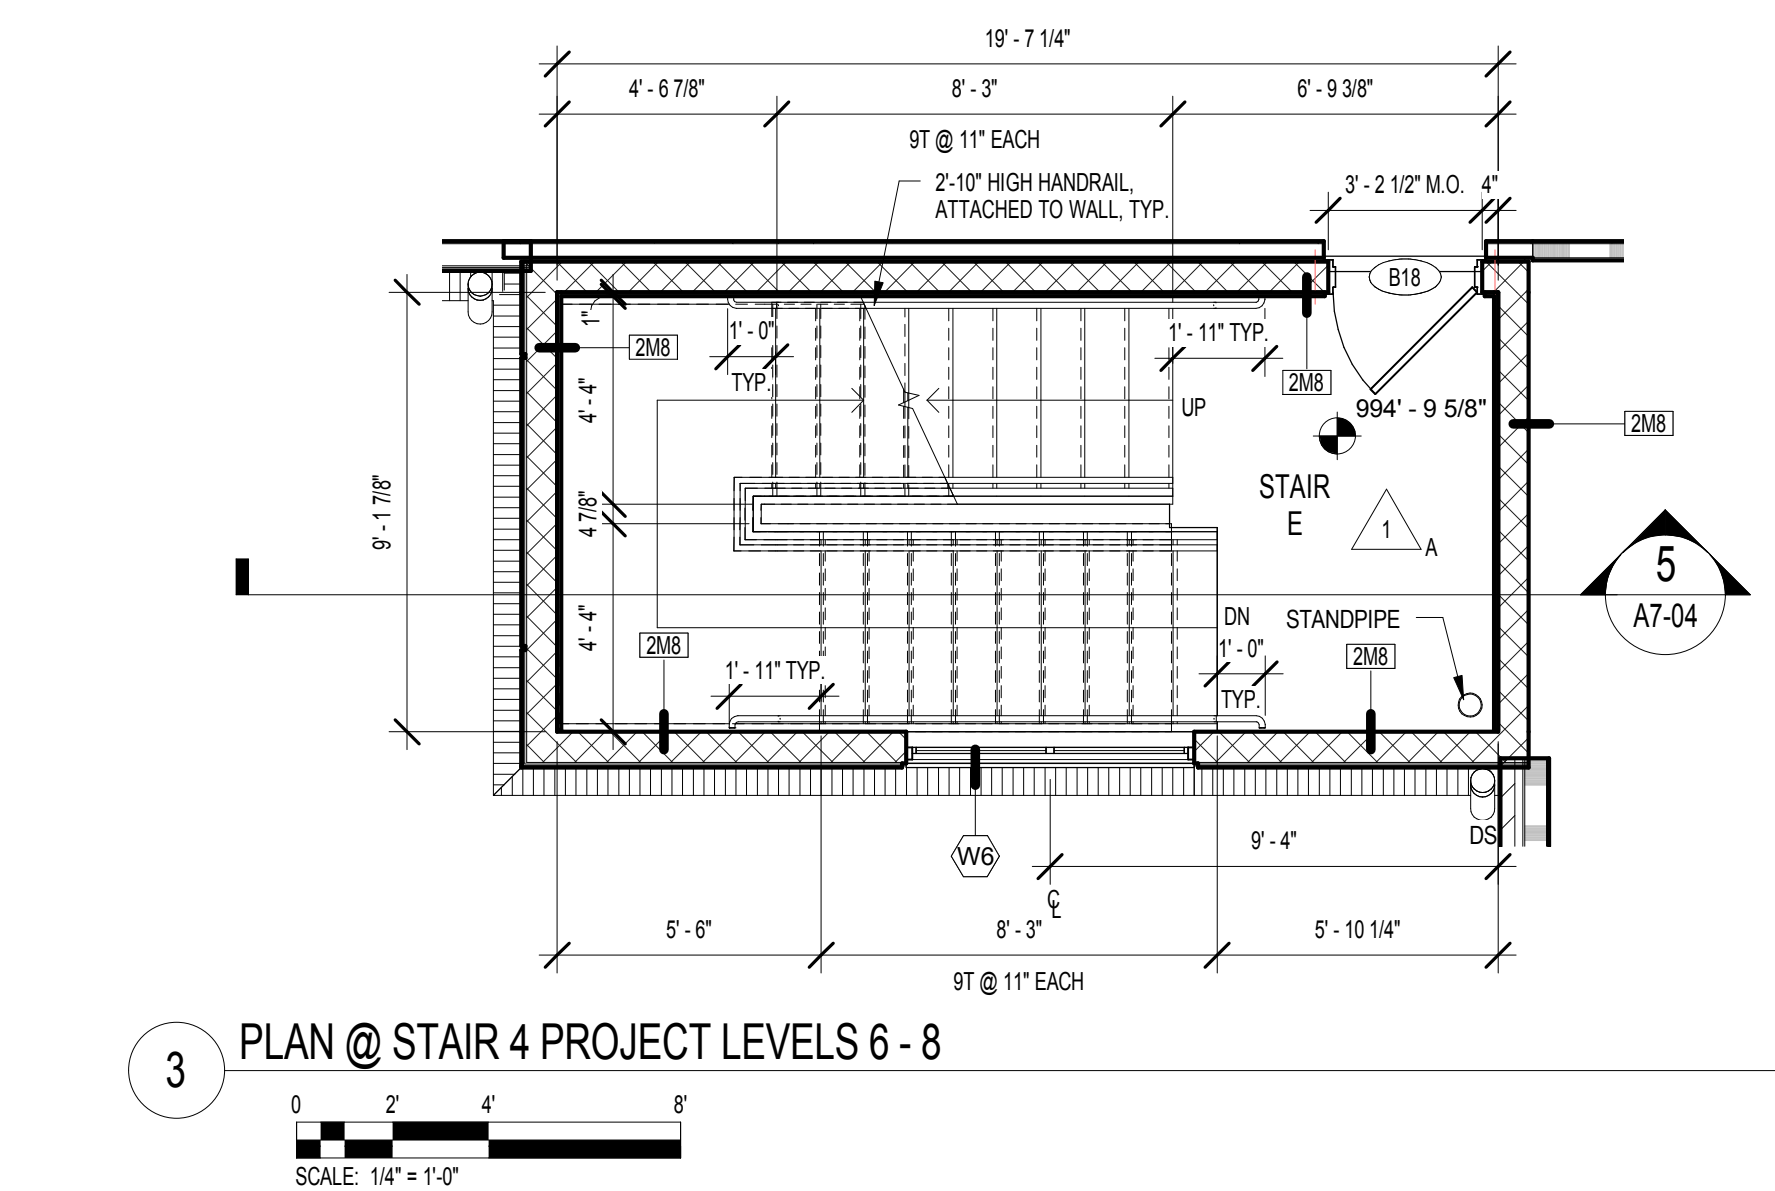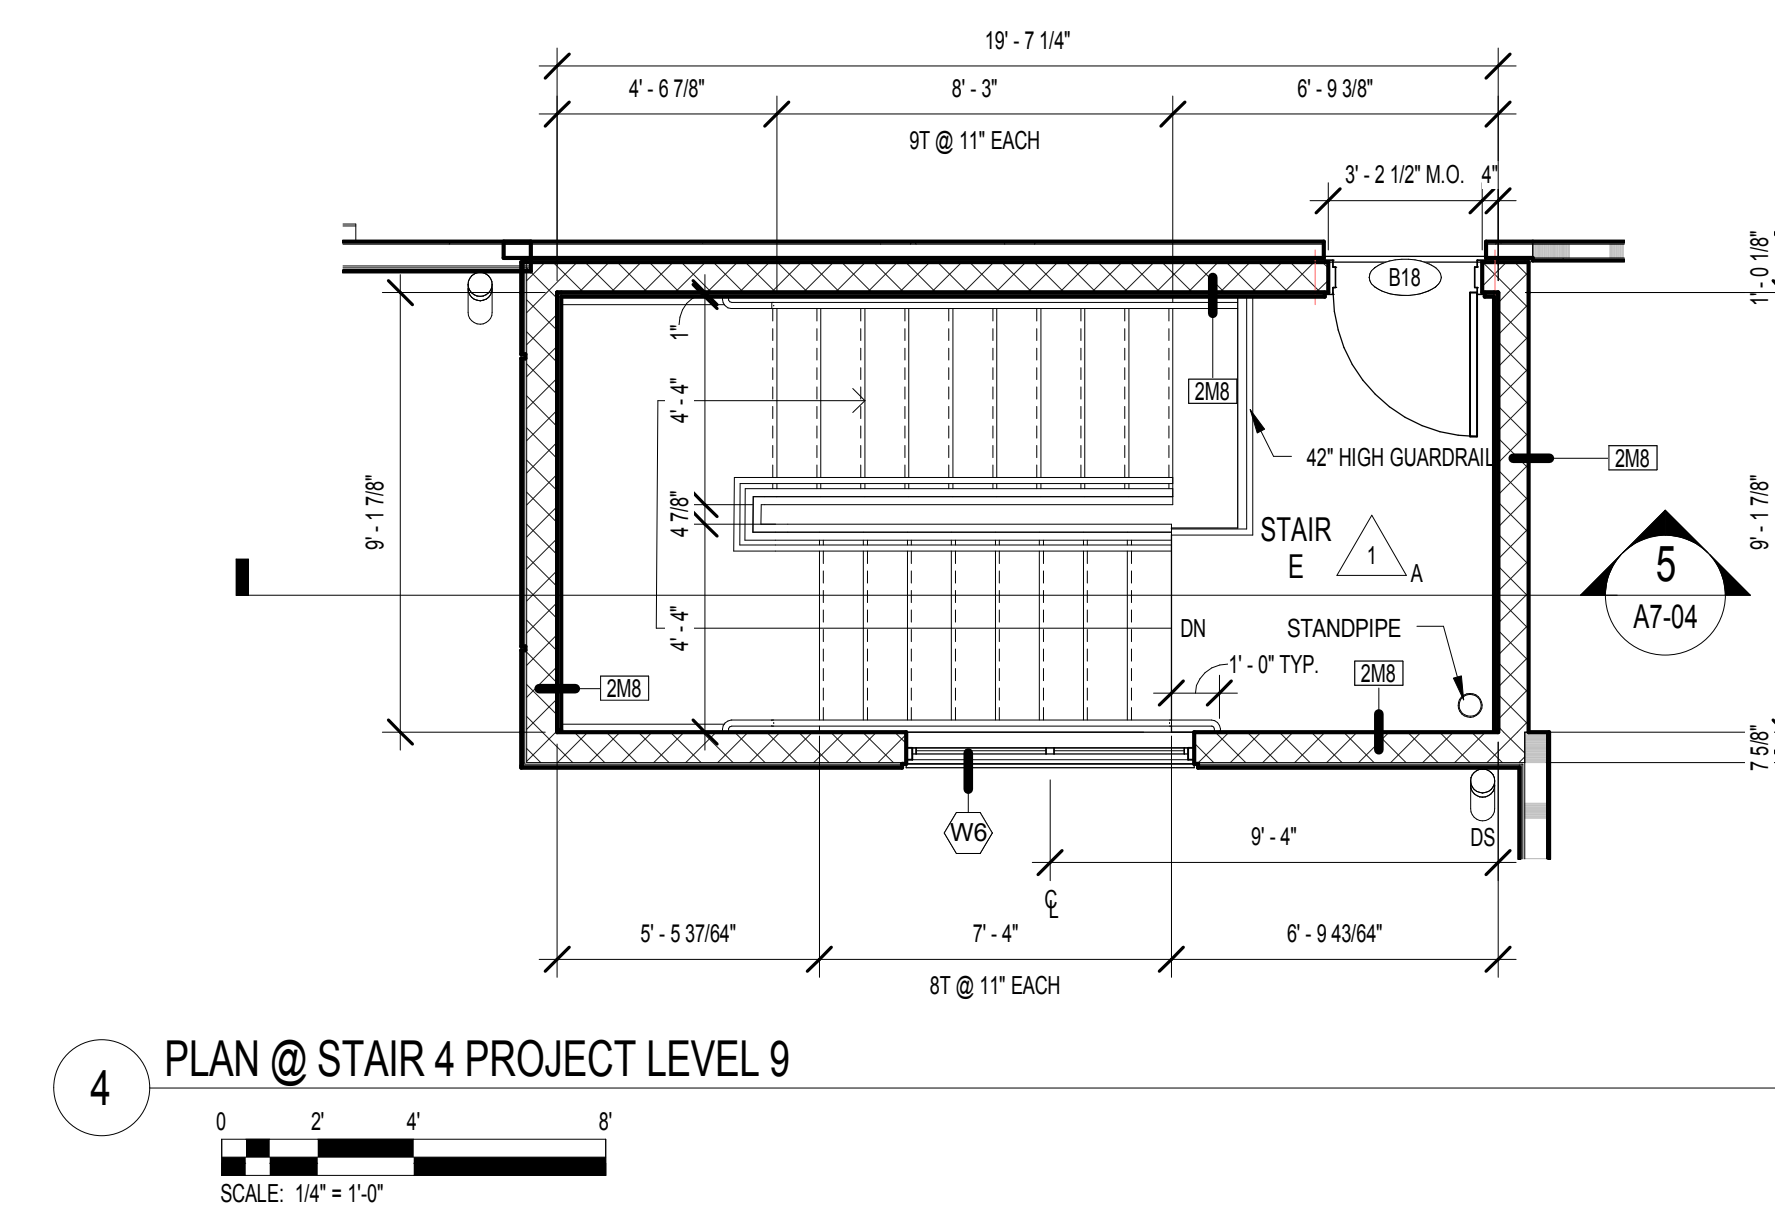

STAIR E - EGRESS TABLE			
BLDG 4000	TOTAL PER LEVEL		PERFECT LEVEL
OCCUPANCY		OCCUPANCY	
27	27		9
27	27		8
27	27		7
27	27		6
27	27		5
18	18		4

VERTICAL EXITS CALC.

STAIR EGRESS OPENING
 REQUIREMENT WIDTH FOR 27
 OCCUPANTS @ 0.3 VER. = 8'1"

STAIR WIDTH PROVIDED = 52"

DOOR EGRESS OPENING
 REQUIREMENT WIDTH FOR 27
 OCCUPANTS @ 0.2 VER. = 5'4"

DOOR CLEAR OPENING PROVIDED = 34"

KEYPLAN

