

T:\04\2017\5.07.16 PM C:\Data File\Revit\2016\1483101 Circle 75 IL R16-C\_dmain1.rvt

## STAIR D FLOOR

# 5

3RD TO 9TH FLOOR  
ROOF ACCESS  
DOWN TO THIRD FLOOR  
FOR EXIT DISCHARGE


## STAIR A FLOOR

# 5

1ST TO 6TH FLOOR  
NO ROOF ACCESS  
DOWN TO FIRST FLOOR  
FOR EXIT DISCHARGE

**REVISION SUMMARY #1**  
A. REVISED HANDRAIL CLEARANCE PER APPLICABLE LSC SECTION  
B. REVISED HANDRAIL CLEARANCE PER APPLICABLE LSC SECTION  
C. ADDED STAIR SIGNAGE EXAMPLES

NOTE:  
SEE DETAIL 7147-10 FOR ADDITIONAL  
NOTES AND DIMENSIONS.

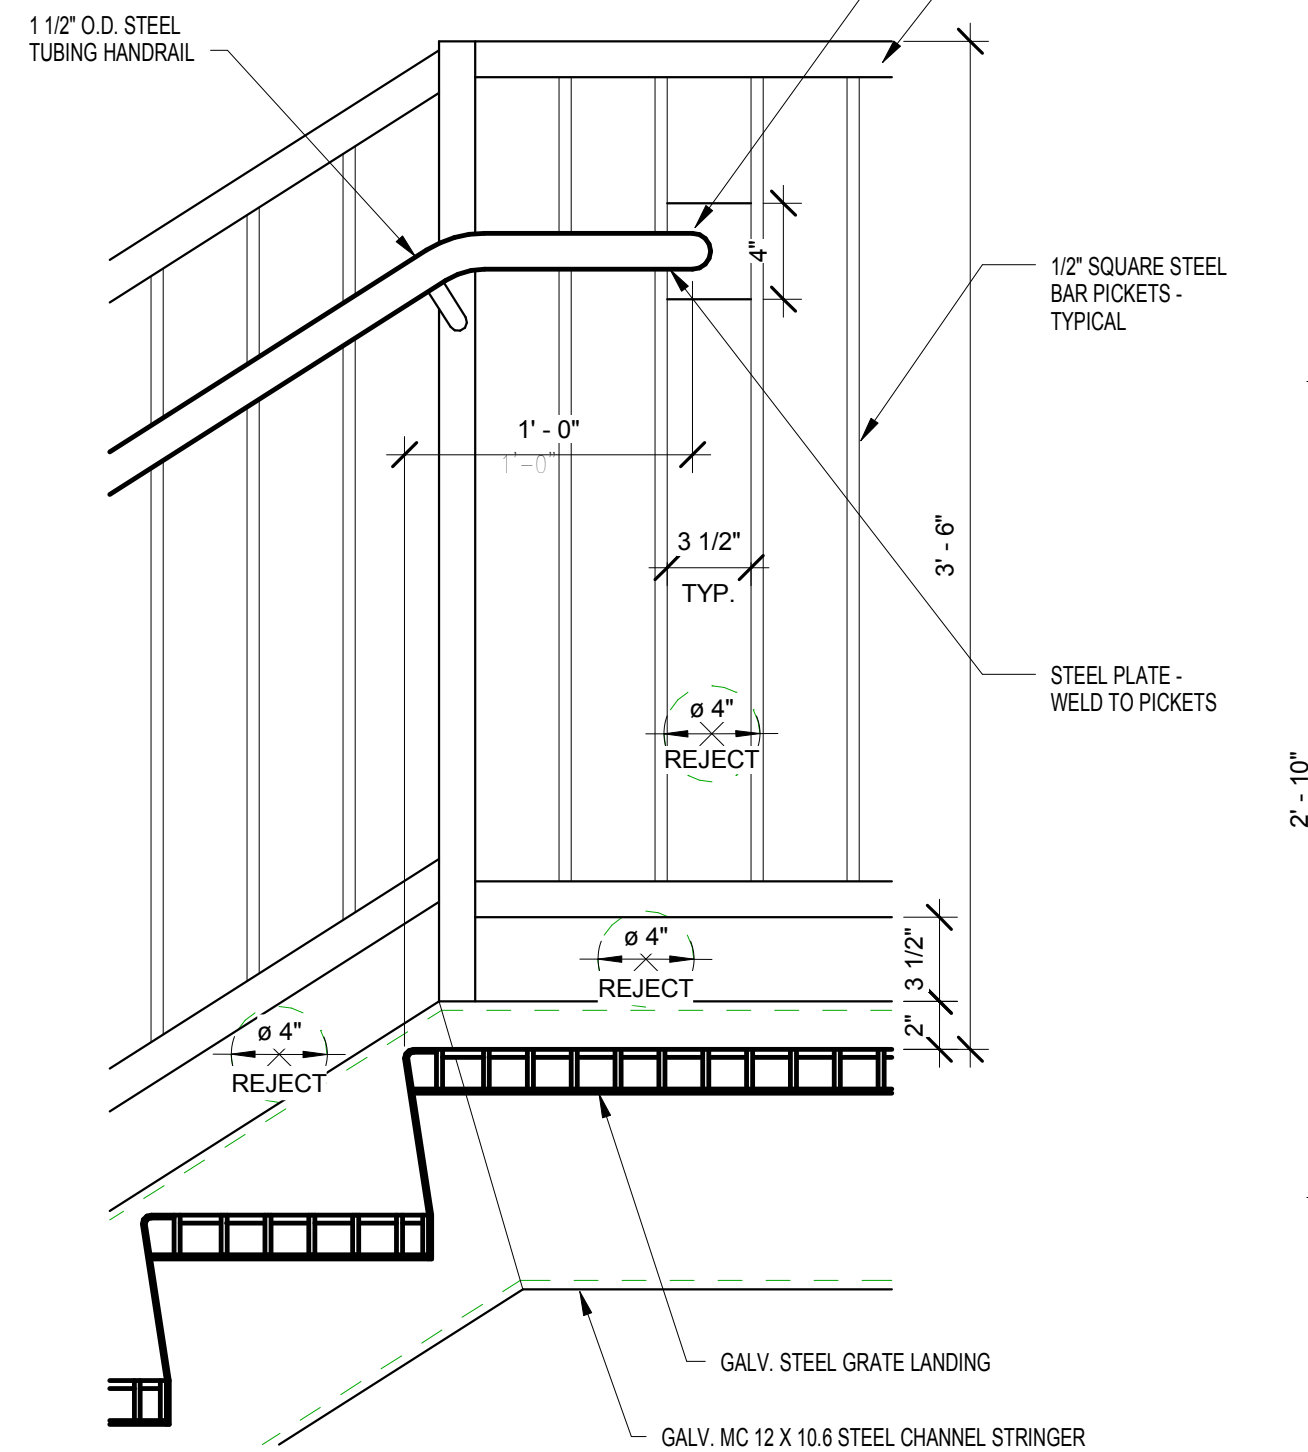


13 ROOF STAIR LANDING

SCALE: 1 1/2" = 1'-0"


12 TOP FLOOR LANDING GUARDRAIL ELEVATION

SCALE: 1 1/2" = 1'-0"

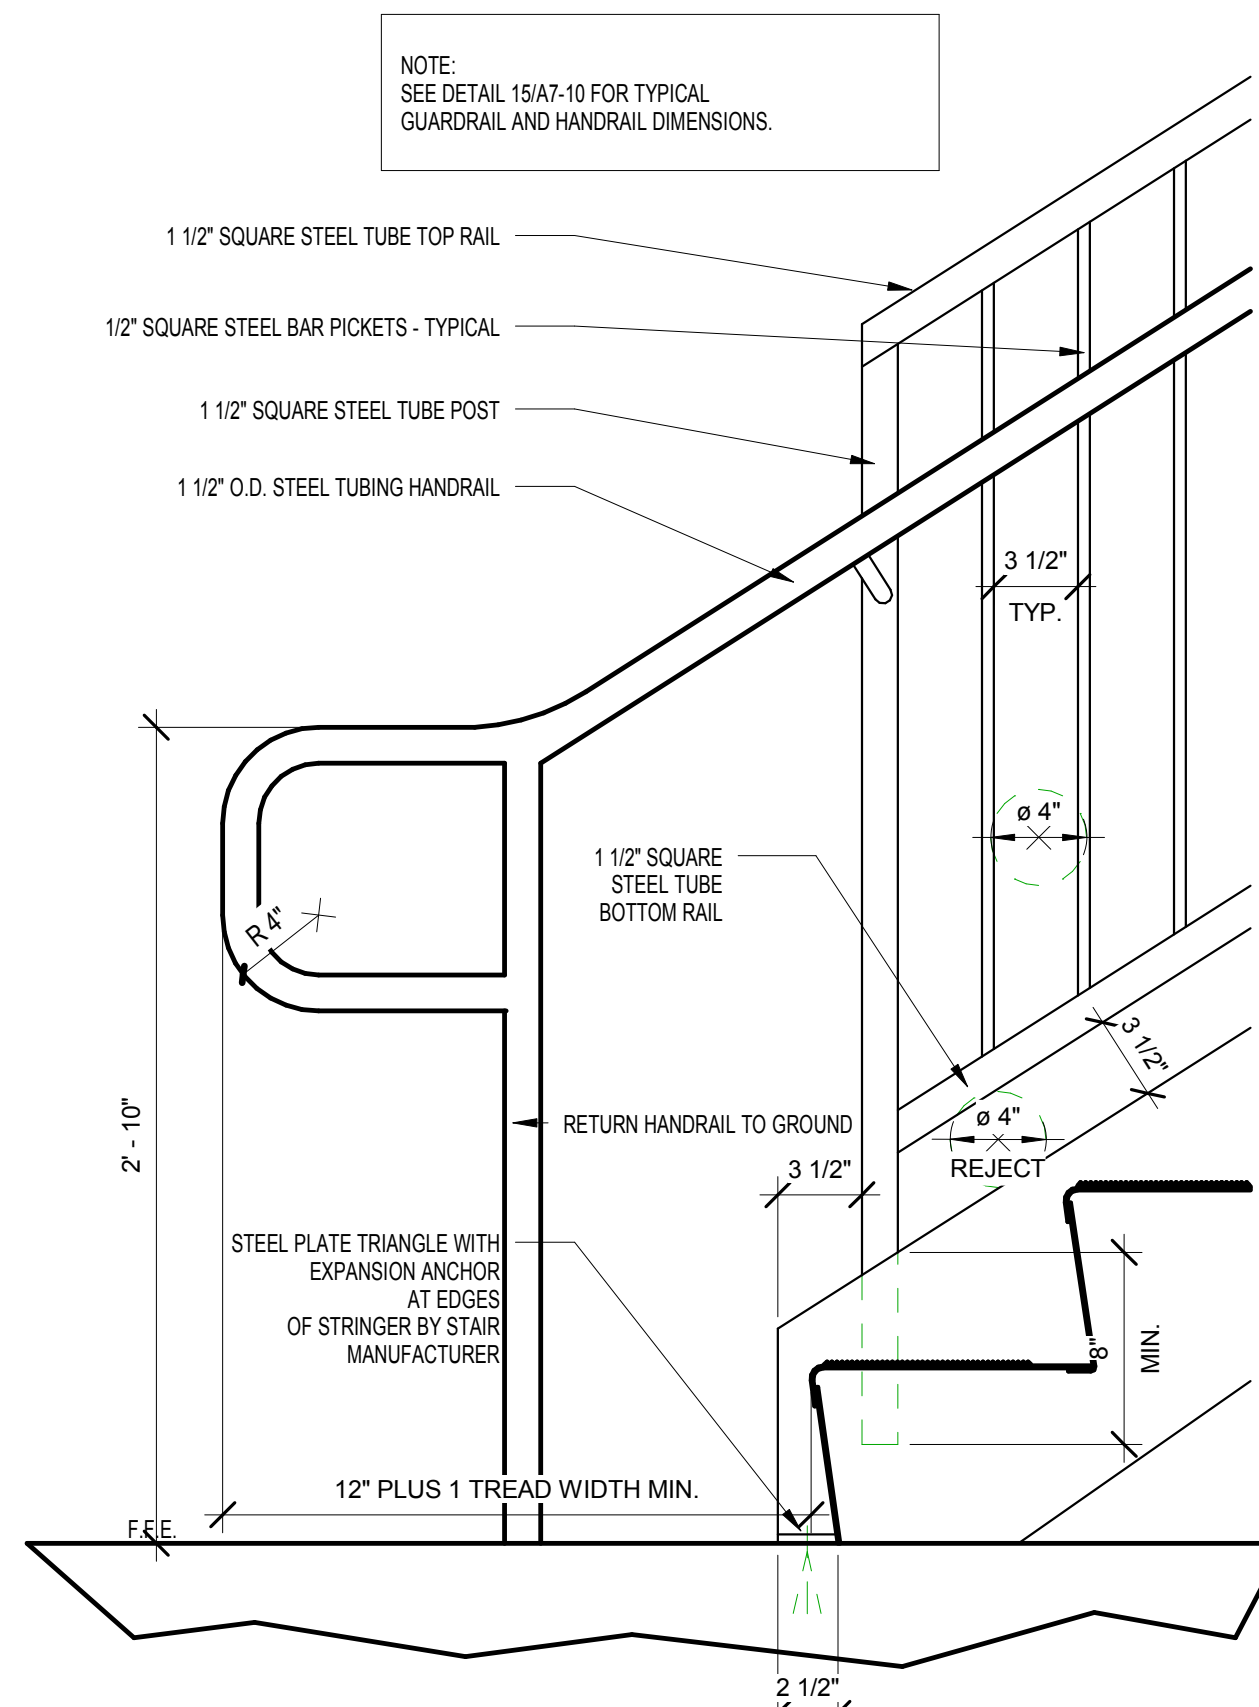


11 INTERMEDIATE STAIR LANDING

SCALE: 1 1/2" = 1'-0"

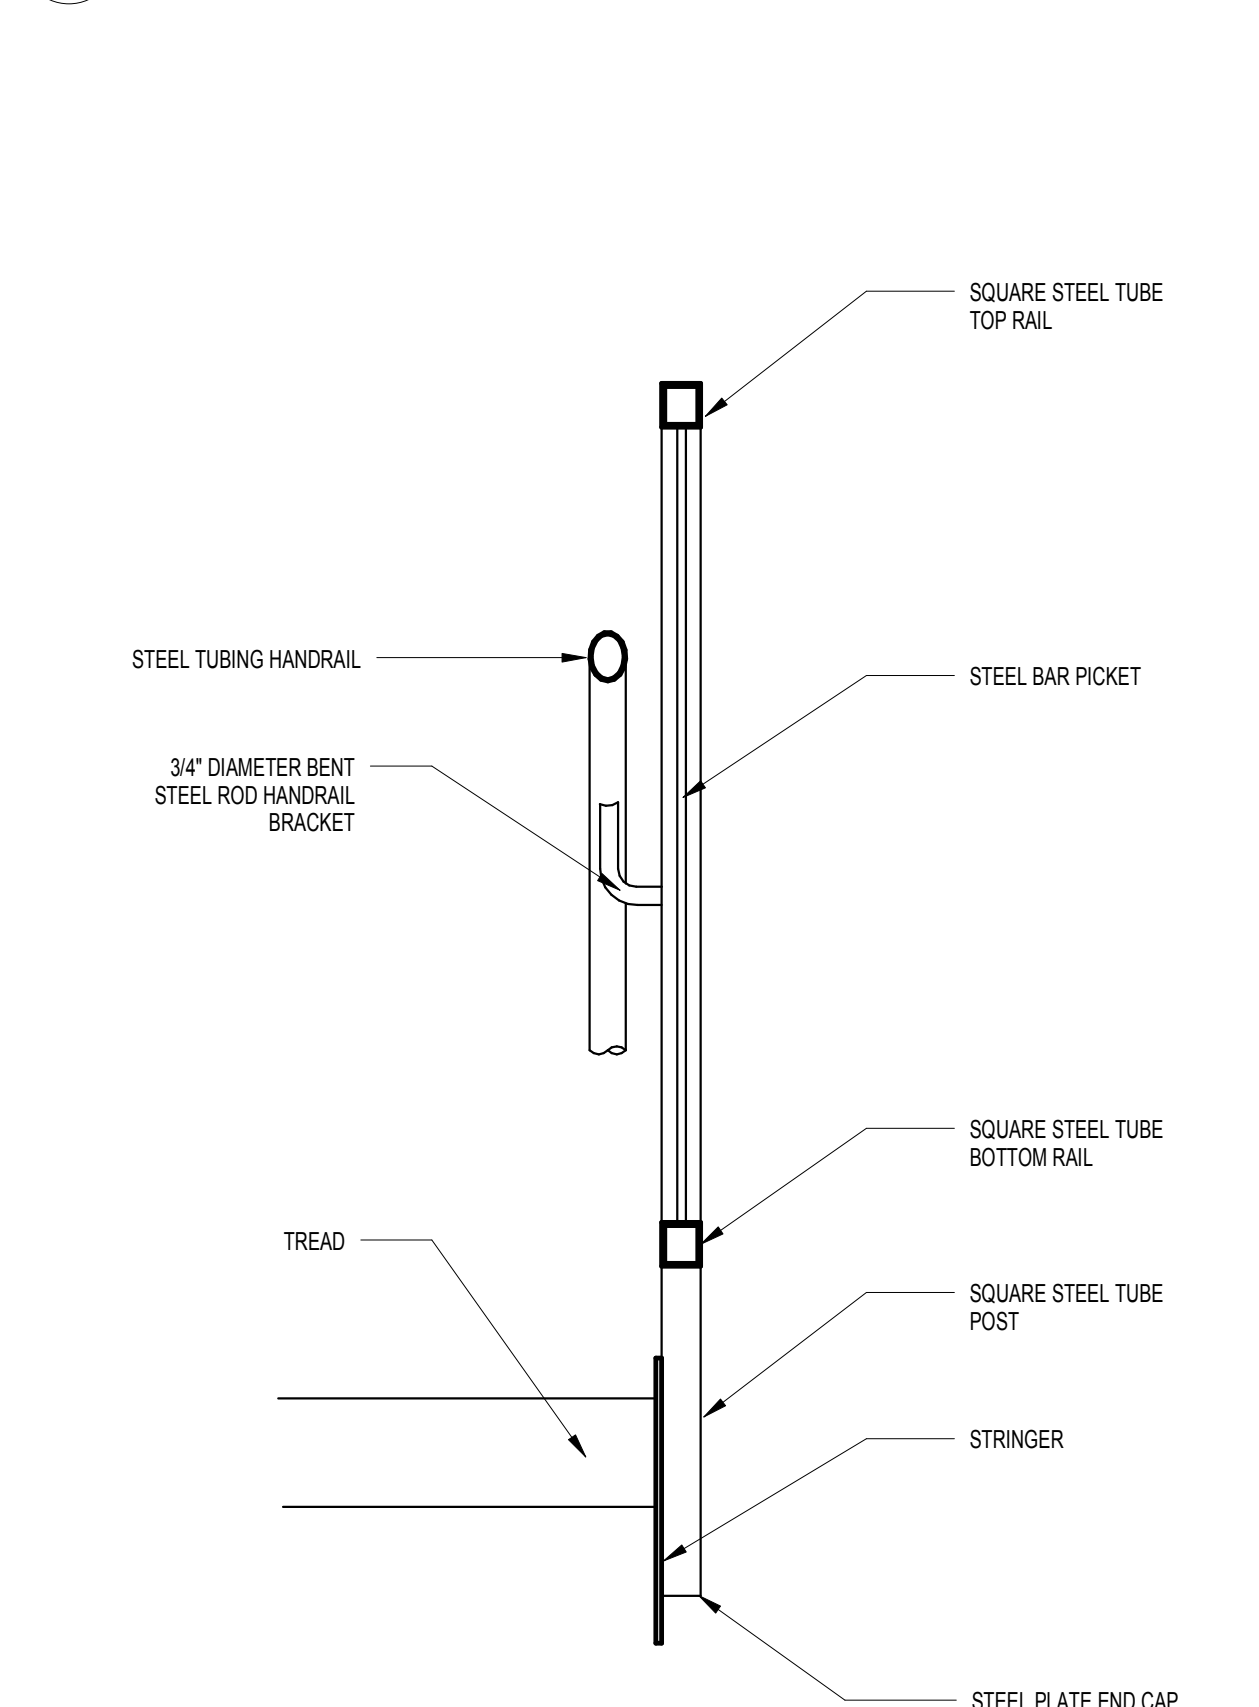

NOTE:  
1. SEE STAIR SECTIONS FOR RISER AND TREAD DIMENSIONS.  
2. PRECAST CONCRETE STAIR TREADS ARE AN ACCEPTABLE ALTERNATE TO THE STEEL PLATE STAIR TREADS SHOWN. REFER TO SPECIFICATION SECTION 05 5100 METAL STAIRS.

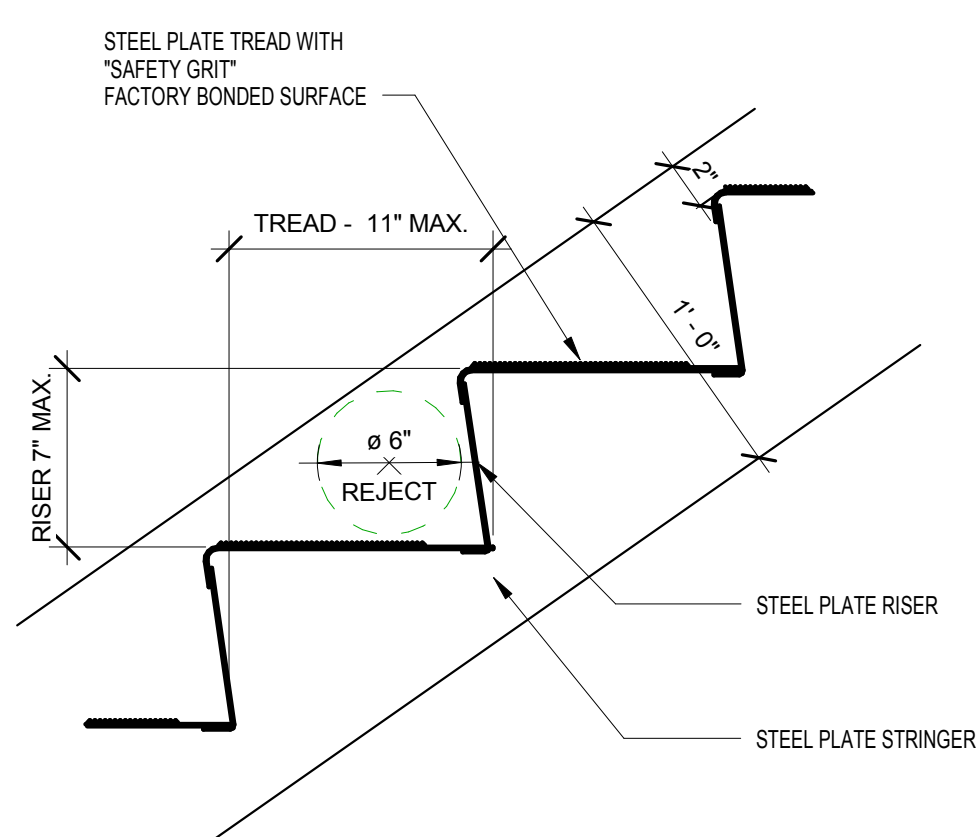


10 RISER AND TREAD DETAIL

SCALE: 1 1/2" = 1'-0"


9 ROOF STAIR STARTER RAIL

SCALE: 1 1/2" = 1'-0"

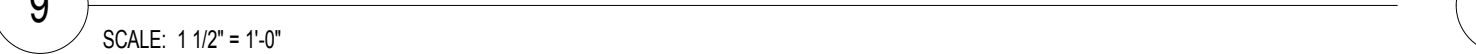


8 TOP FLOOR LANDING DETAIL

SCALE: 1 1/2" = 1'-0"

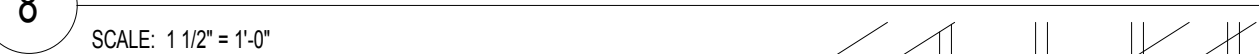

7 STARTER RAIL DETAIL

SCALE: 1 1/2" = 1'-0"

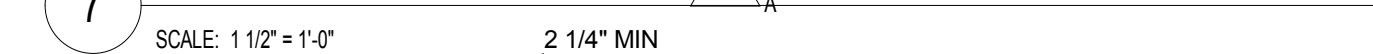



SECTION DETAIL

SCALE: 1" = 1'-0"



6 GUARDRAIL AND HANDRAIL SECTION

SCALE: 1 1/2" = 1'-0"

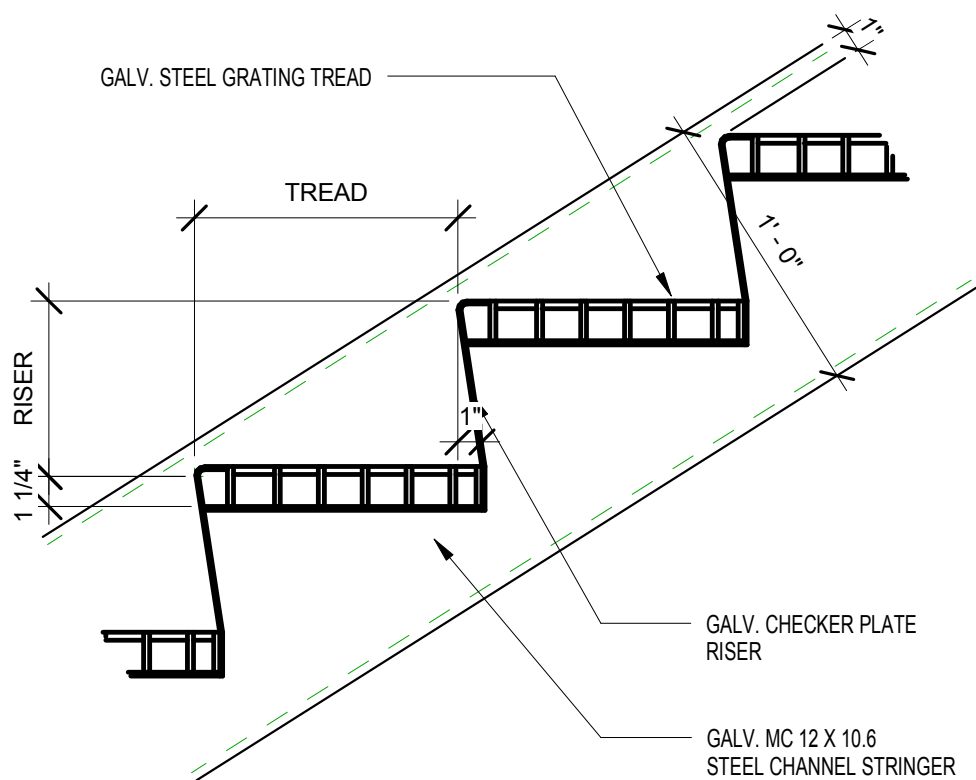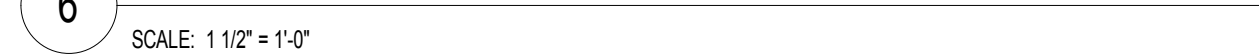

5 ROOF STAIR TREAD DETAIL

SCALE: 1 1/2" = 1'-0"

4 SUSPENDED INTERMEDIATE LANDING DETAIL

SCALE: 1 1/2" = 1'-0"




3 FLOOR LANDING DETAIL

SCALE: 1 1/2" = 1'-0"





2 WALL MOUNTED HANDRAIL DETAILS

SCALE: 1 1/2" = 1'-0"

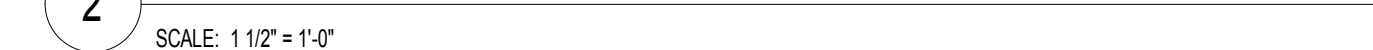

1 GUARDRAIL AND HANDRAIL ELEVATION

SCALE: 1 1/2" = 1'-0"

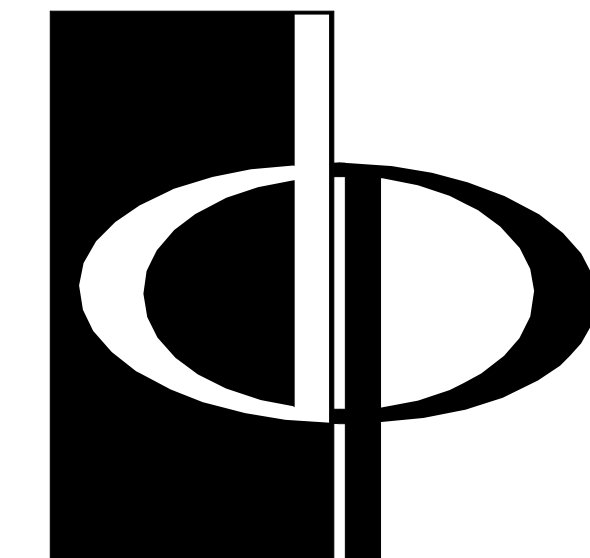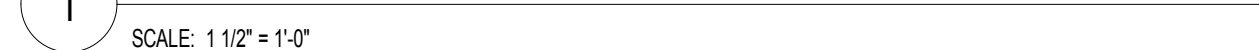

**THE PRESTON  
PARTNERSHIP, LLC**  
A MULTI-DISCIPLINARY DESIGN FIRM

SOUTH TERRACES  
115 PERIMETER CENTER PLACE, SUITE 950  
ATLANTA, GEORGIA 30346  
TELEPHONE: 770 396 7248  
FAX: 770 396 2945

WWW.THEPRESTONPARTNERSHIP.COM  
CONSULTANT

SEAL



PROJECT

**RESERVE AT THE  
BALLPARK, PHASE II,  
AKA REVEL AT THE  
BALLPARK**  
2885 CRESCENT PKWY  
SMYRNA, GA 30080

FOR



**ATLANTIC REALTY  
PARTNERS**

3438 PEACHTREE ROAD  
SUITE 1425  
ATLANTA, GA 30326

ISSUES & REVISIONS

ISSUES & REVISIONS	DATE
GMP/DESIGN DEVELOPMENT	10/15/2015
GMP	04/03/2017
PERMIT SET	05/22/2017
1. FM COMMENTS	07/19/2017
2. ADA COMMENTS / COORDINATION	07/25/2017
3. BUILDING PERMIT	07/25/2017

DATE

05/22/2017

JOB NUMBER

1493101

DRAWN BY

MDB

CHECKED BY

AMB

SHEET TITLE

TYPICAL STAIR PLAN DETAILS

SHEET NUMBER

A7-10

COMMENTS

BUILDING PERMIT RE-SUBMISSION

30X42 © 2017 The Preston Partnership, LLC