




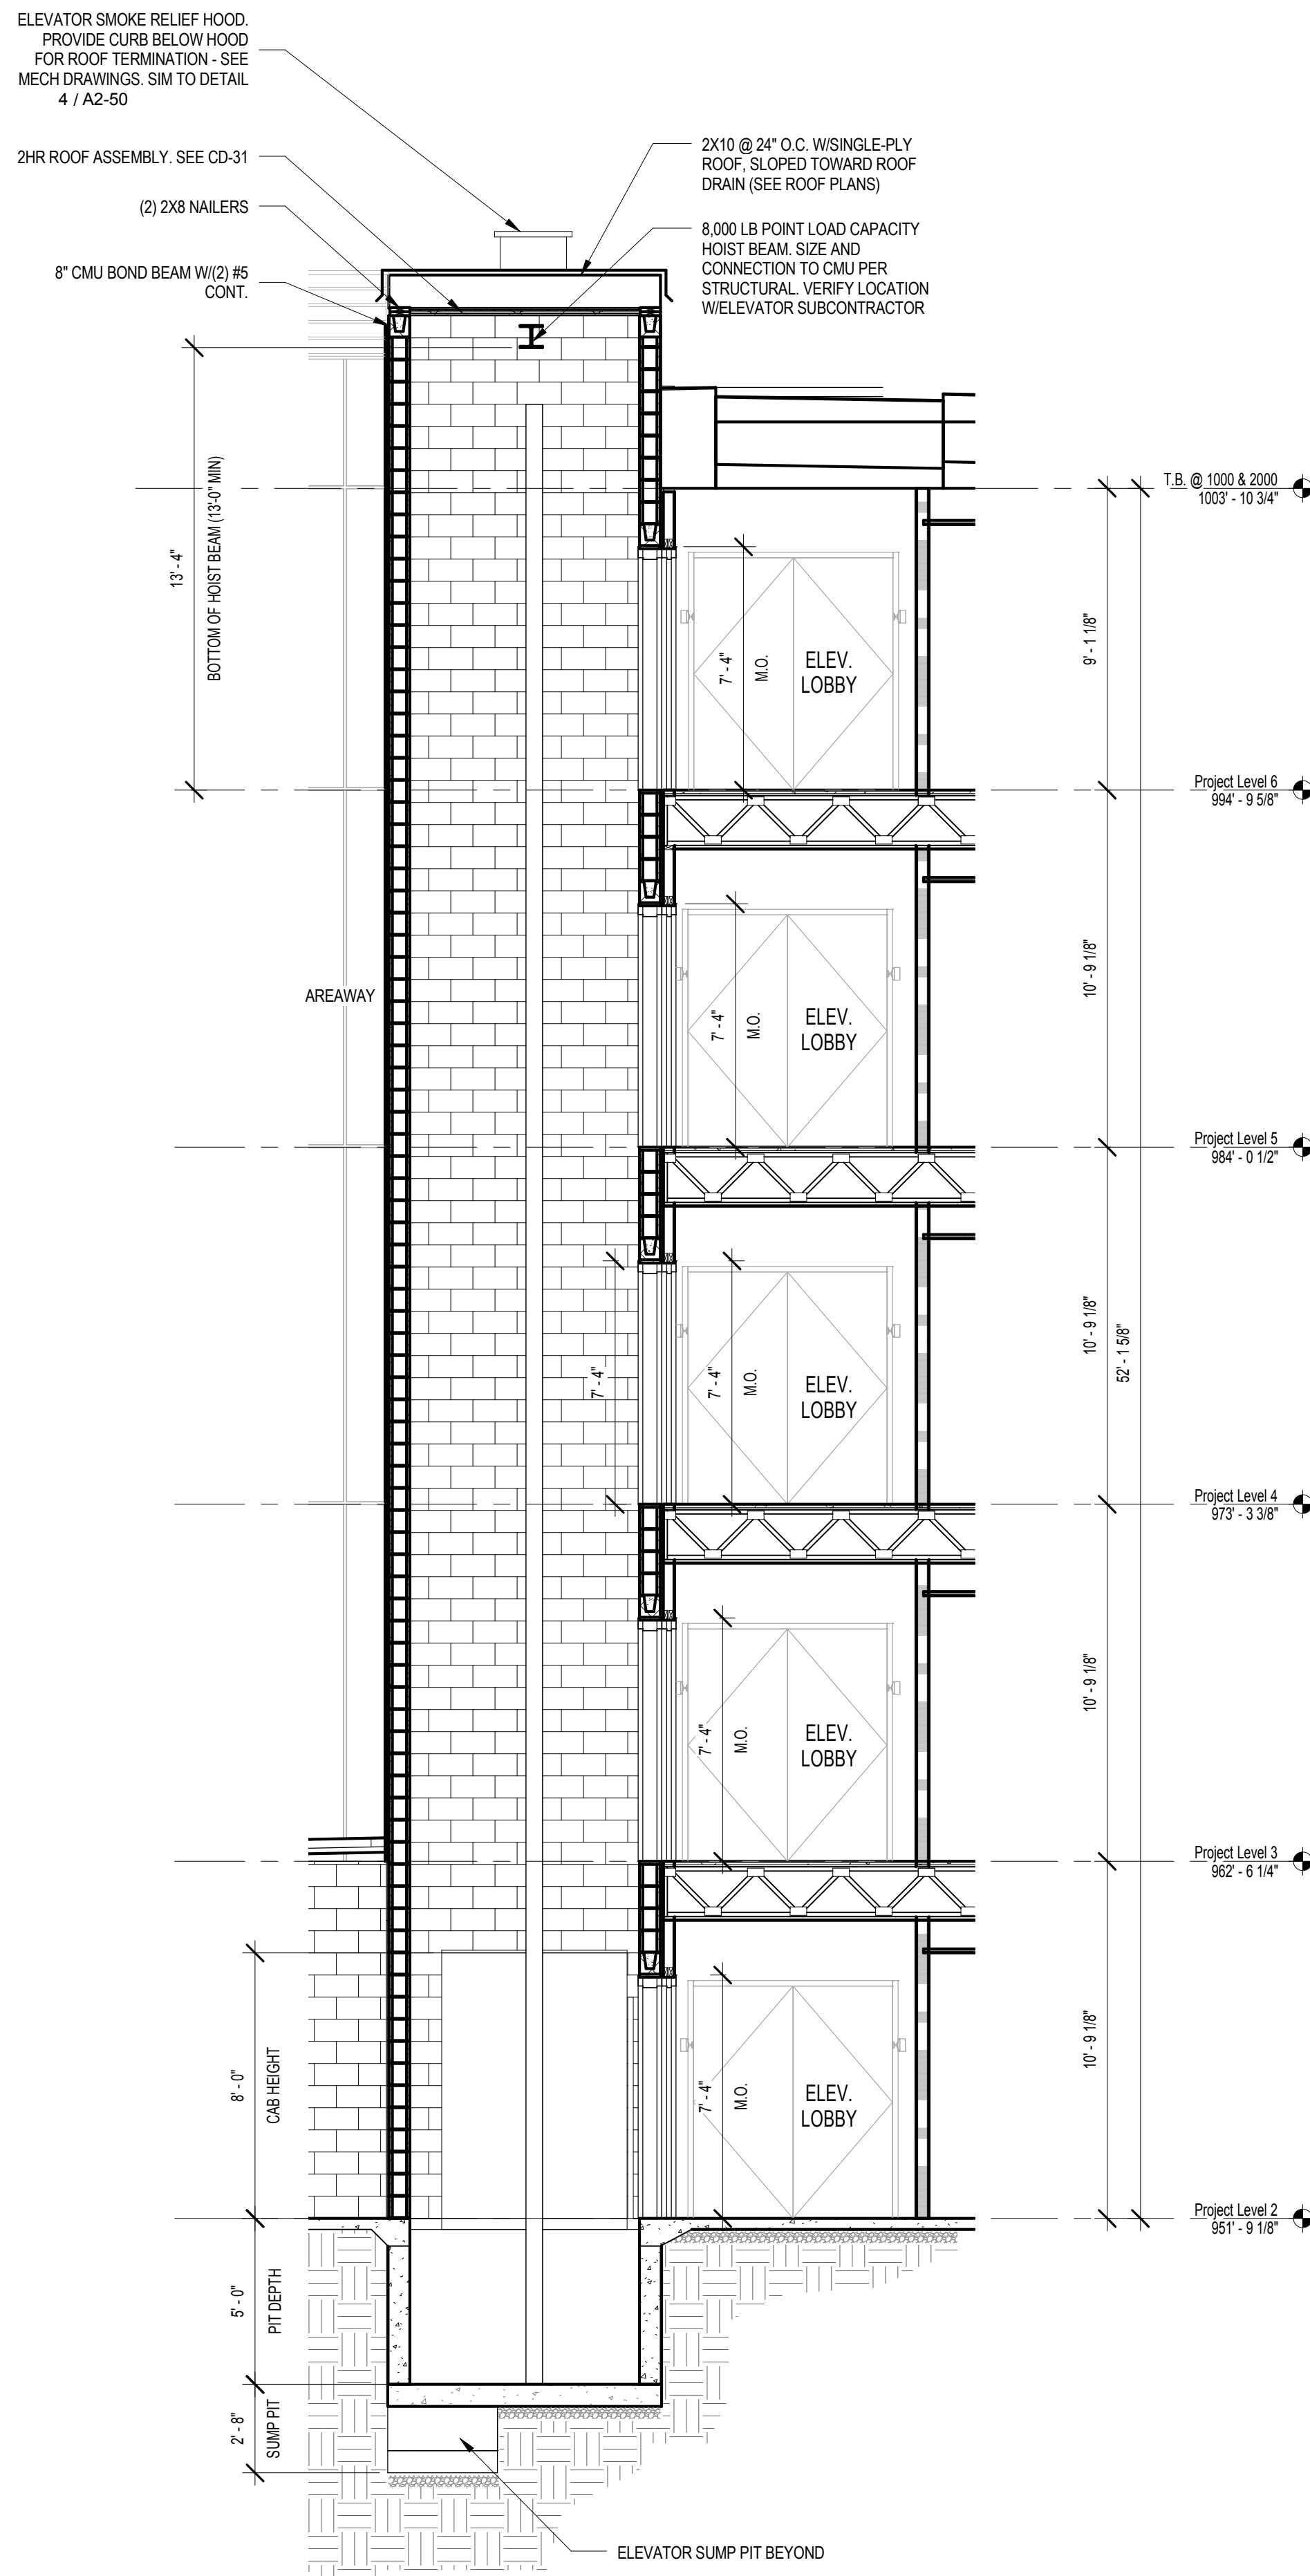


7 SECTION @ ELEVATOR 2
SCALE: 1/4" = 1'-0"

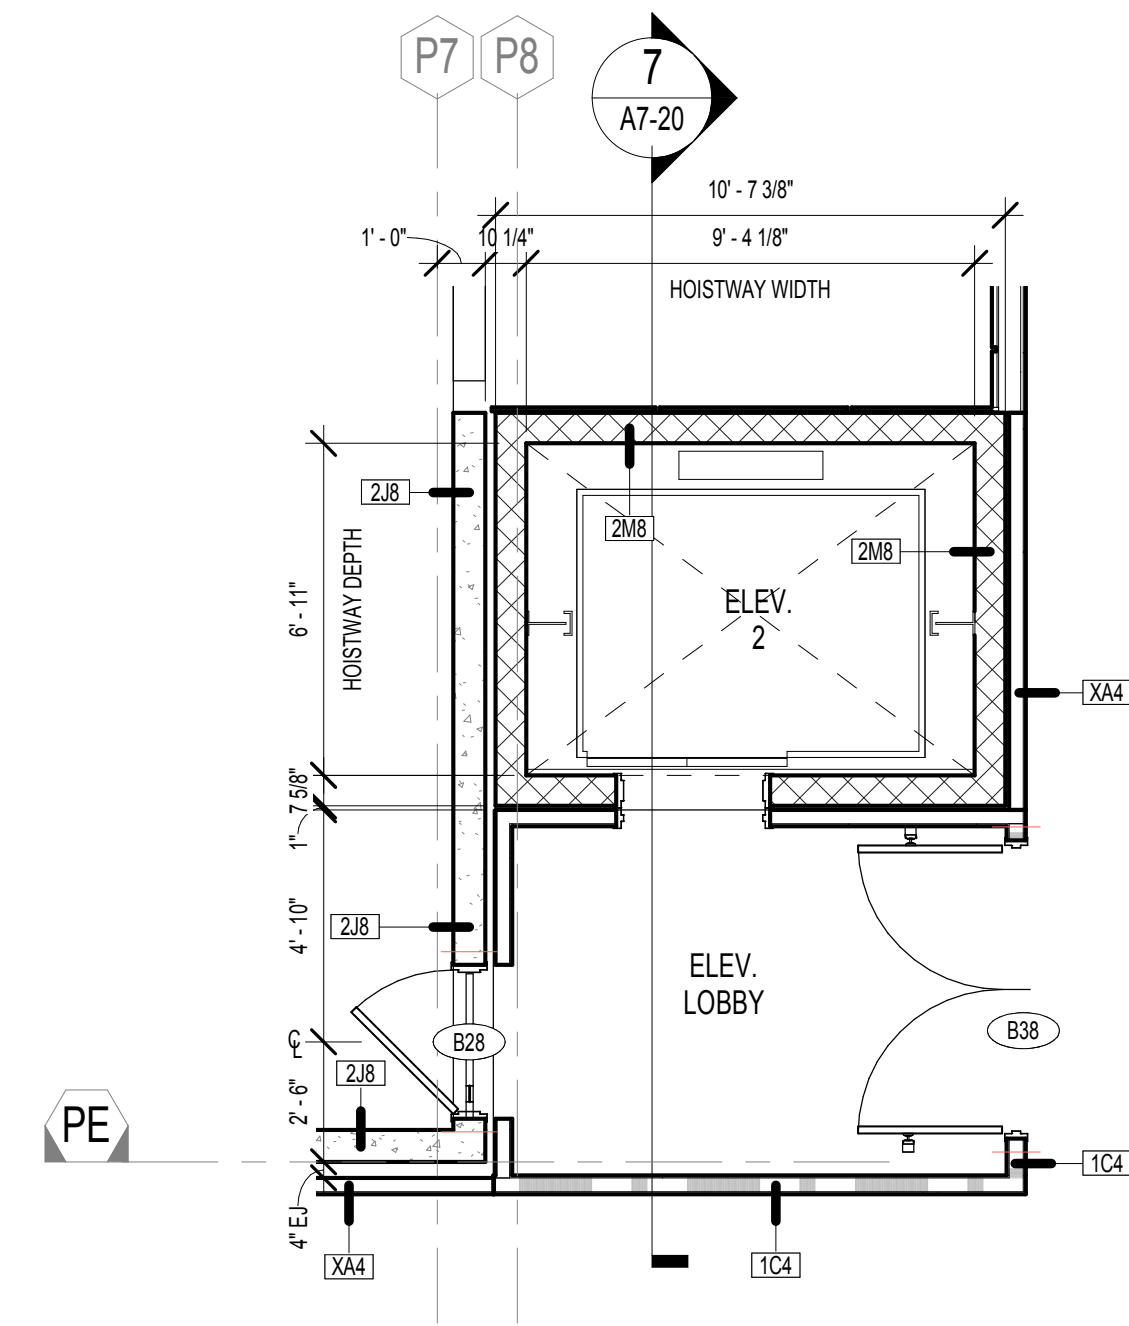

6 PLAN @ ELEVATOR 2 - PROJECT LEVELS 3-6
SCALE: 1/4" = 1'-0"

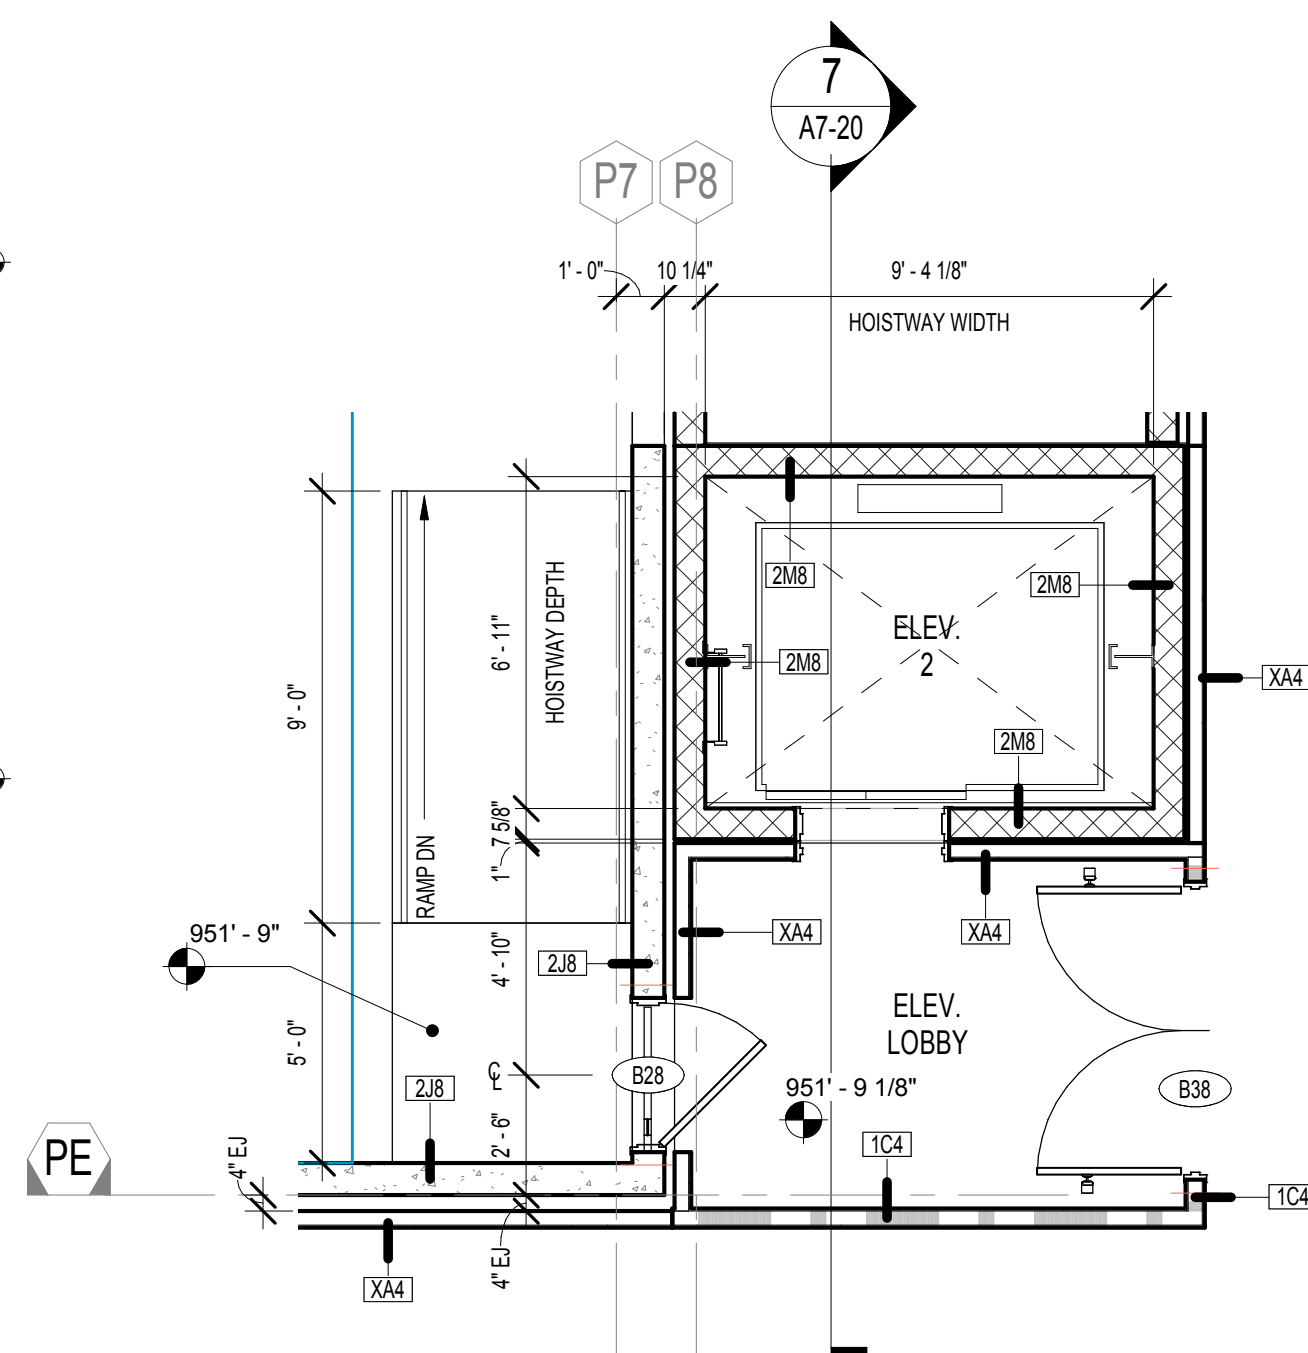


5 PLAN @ ELEVATOR 2 - PROJECT LEVEL 2
SCALE: 1/4" = 1'-0"

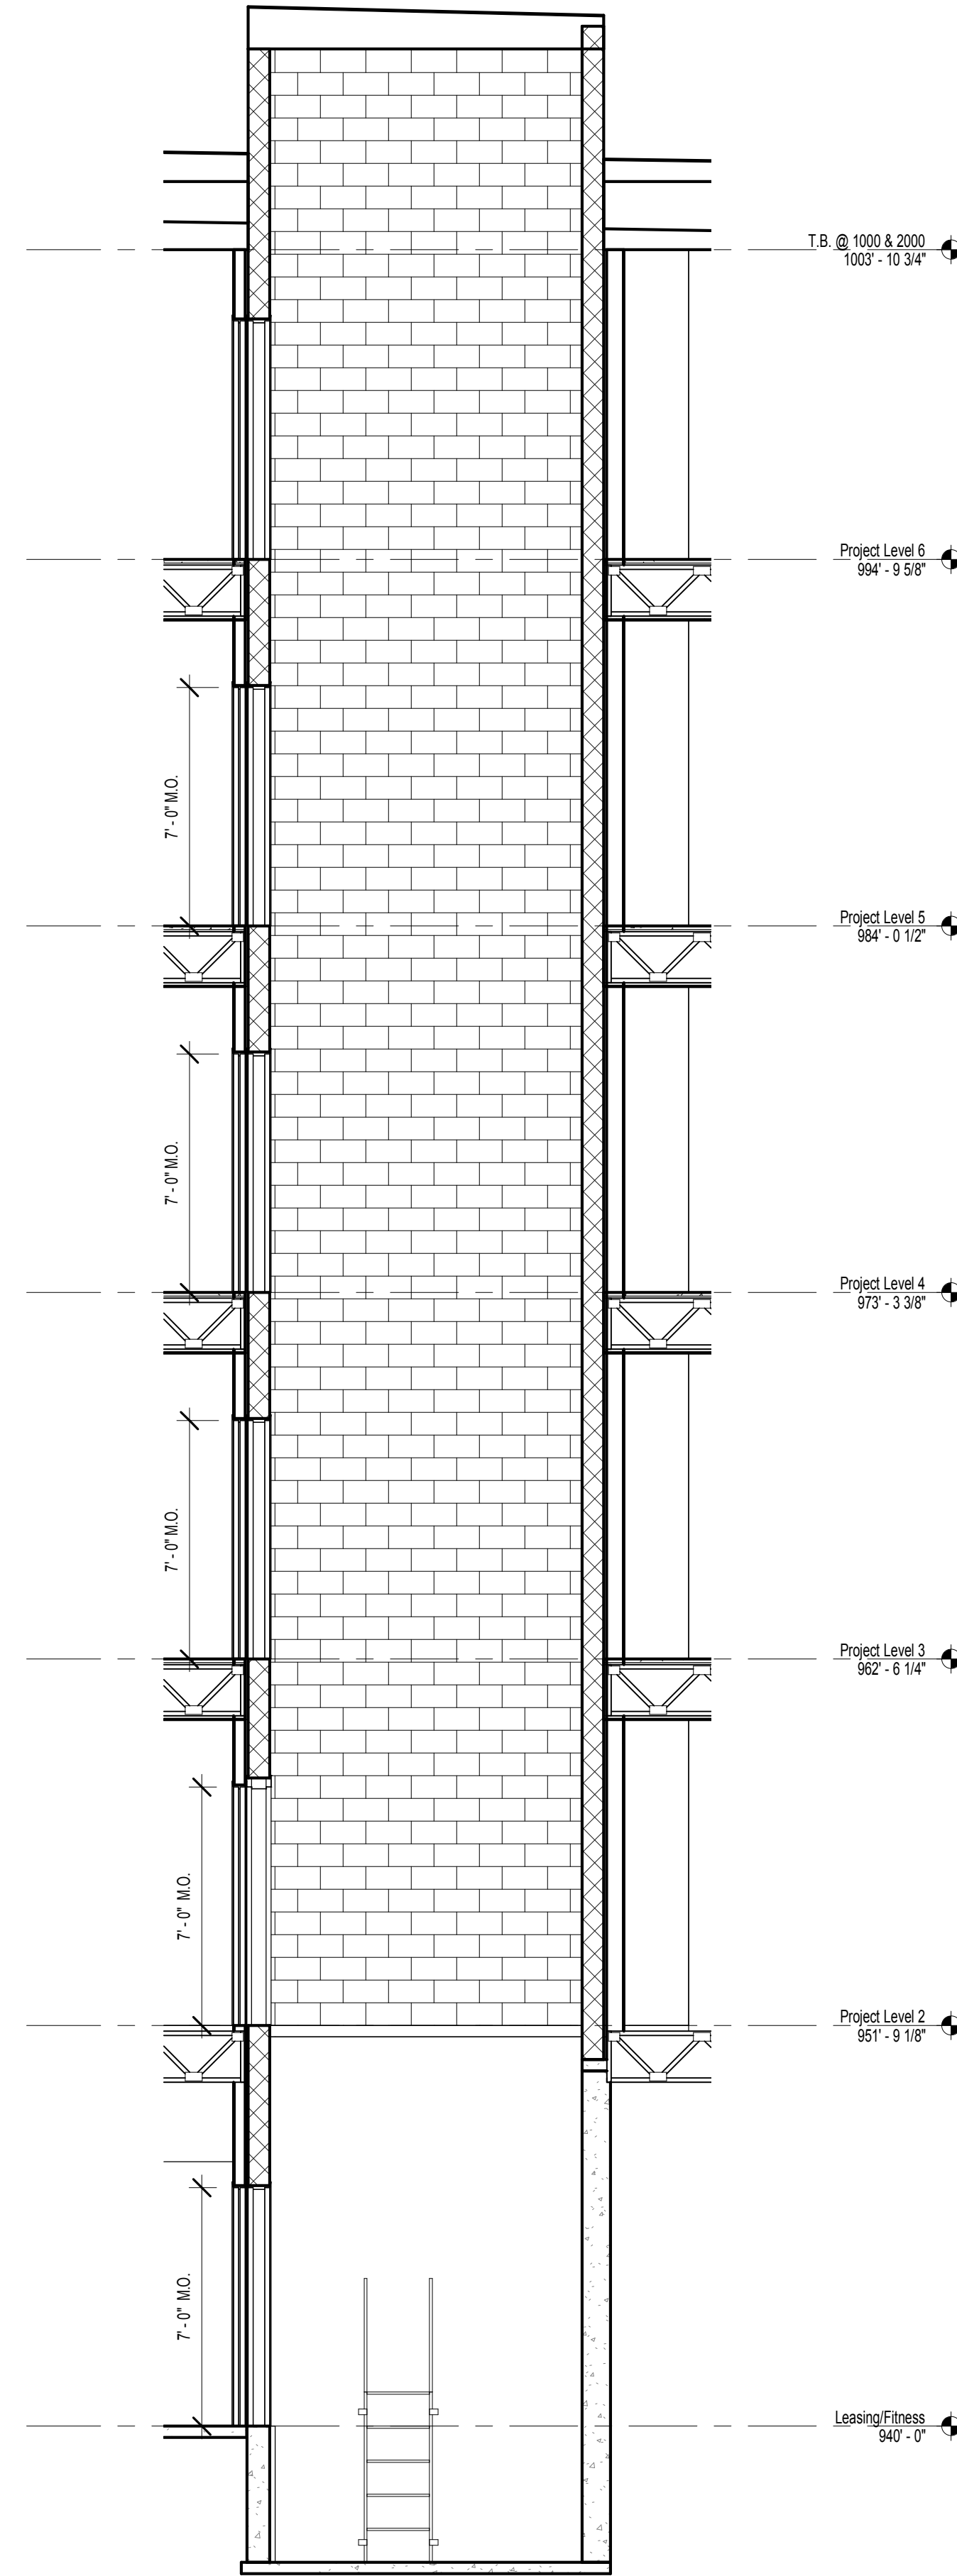


4 SECTION @ ELEVATOR 1
SCALE: 1/4" = 1'-0"


FOR SIM DETAILS SEE 7 / A7-20

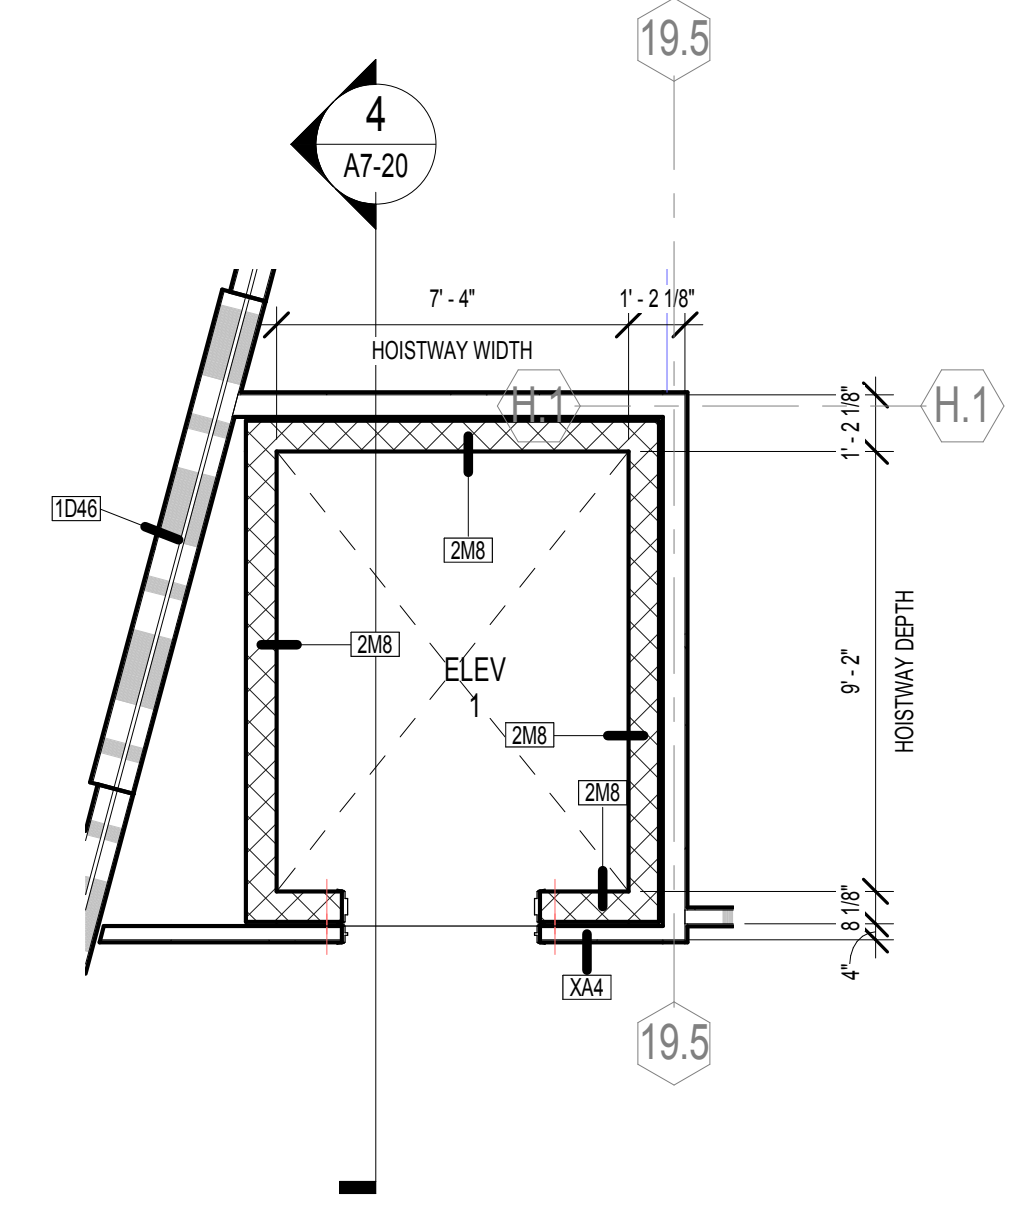


3 PLAN @ ELEVATOR 1 - PROJECT LEVELS 3-6
SCALE: 1/4" = 1'-0"

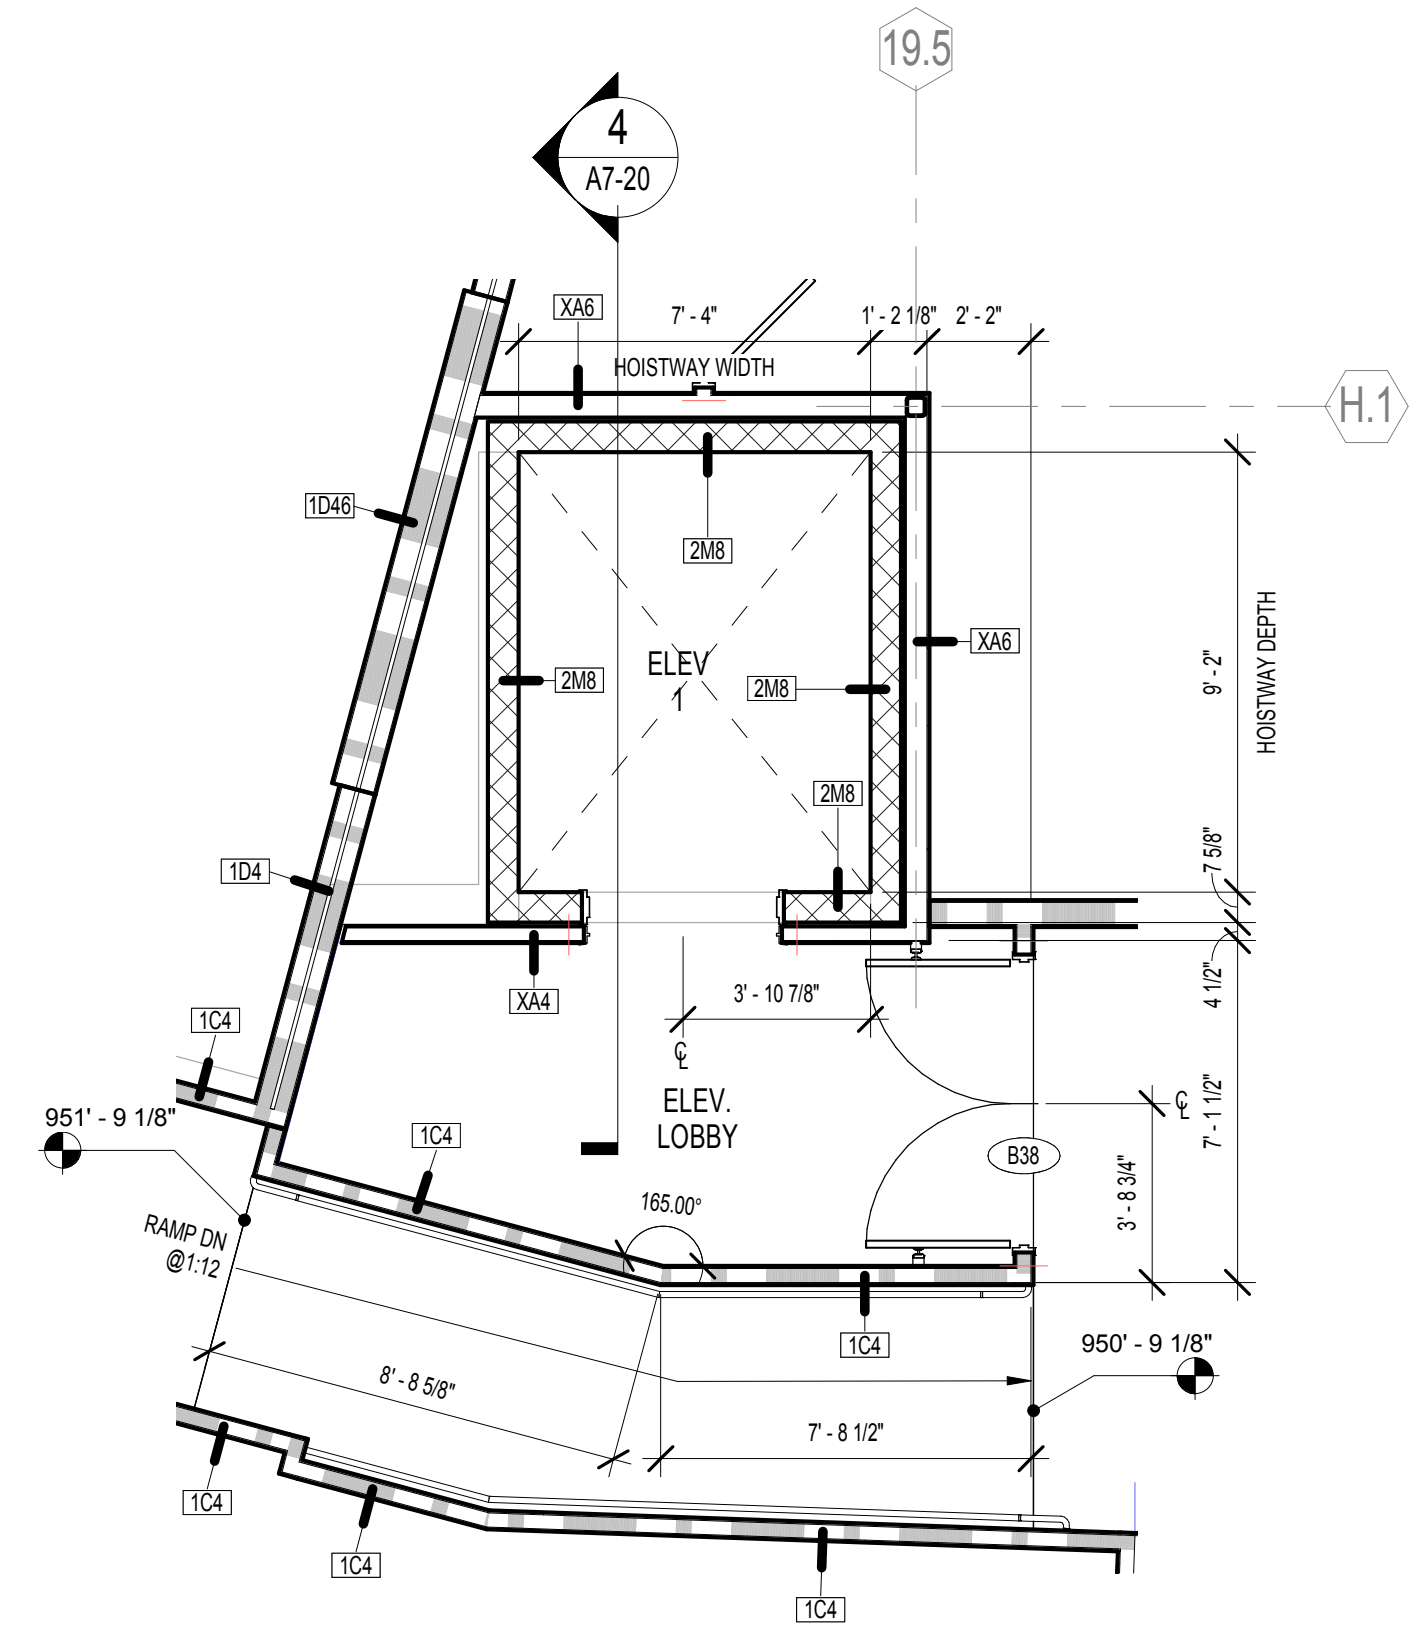

2 PLAN @ ELEVATOR 1 - PROJECT LEVEL 2
SCALE: 1/4" = 1'-0"

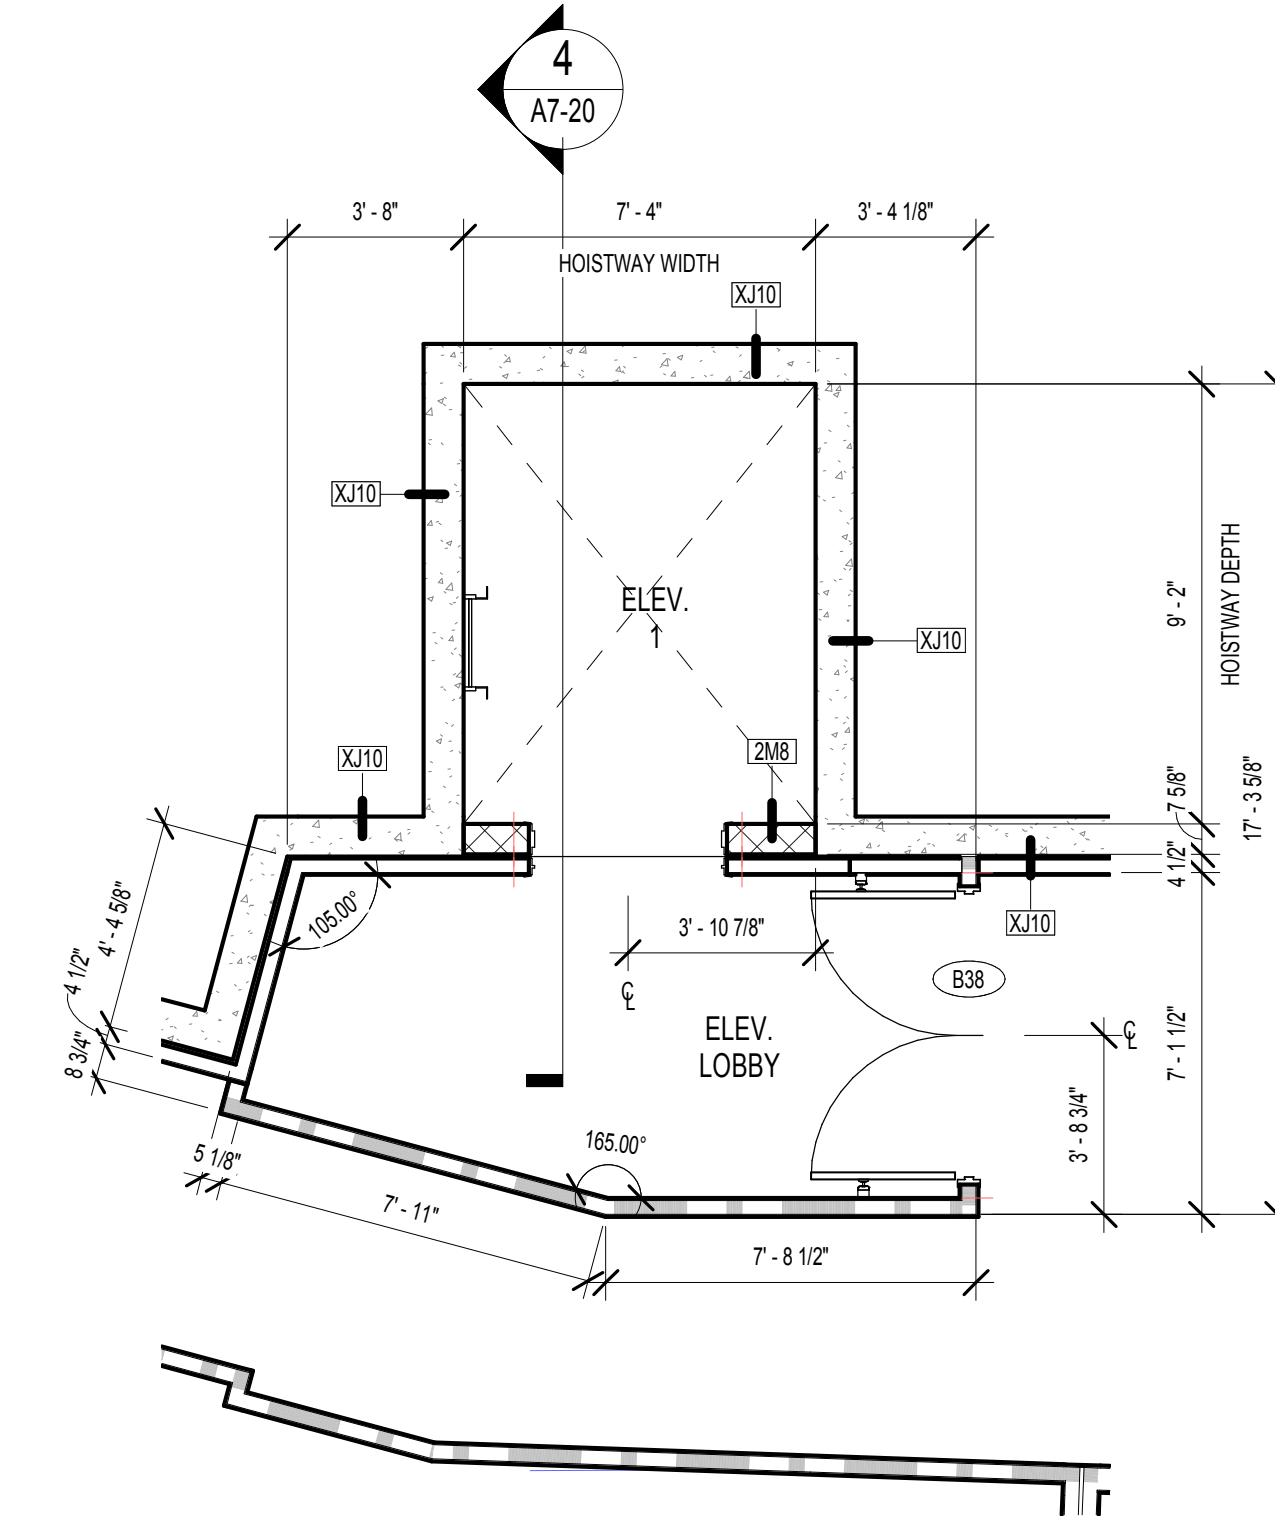

1 PLAN @ ELEVATOR 1 - PROJECT LEVEL 1
SCALE: 1/4" = 1'-0"

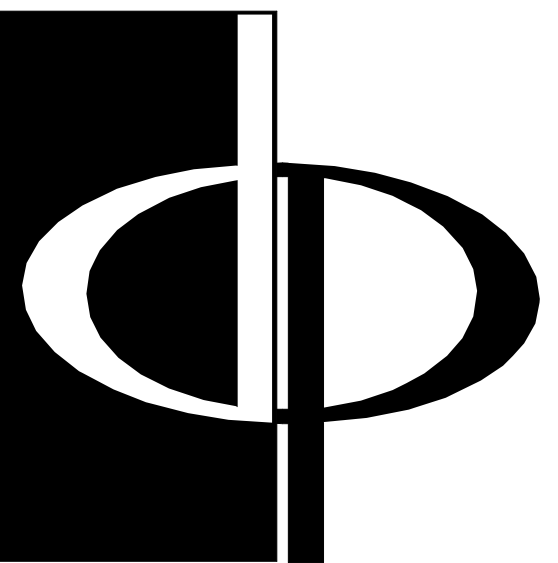

THE PRESTON PARTNERSHIP, LLC
A MULTI-DISCIPLINARY DESIGN FIRM

SOUTH TERRACES
115 PERIMETER CENTER PLACE, SUITE 950
ATLANTA, GEORGIA 30346
TELEPHONE: 770 396 7248
FAX: 770 396 2945

WWW.THEPRESTONPARTNERSHIP.COM
CONSULTANT

SEAL



PROJECT
RESERVE AT THE BALLPARK, PHASE II, AKA REVEL AT THE BALLPARK
2885 CRESCENT PKWY
SMYRNA, GA 30080

FOR



ATLANTIC REALTY PARTNERS

3438 PEACHTREE ROAD
SUITE 1425
ATLANTA, GA 30326

ISSUES & REVISIONS
GMP 04/03/2017
PERMIT SET 05/22/2017
3. BUILDING PERMIT 07/25/2017

DATE 05/22/2017
JOB NUMBER 1493101
DRAWN BY EKS
CHECKED BY CWB
SHEET TITLE ELEVATORS 1 & 2 PLANS AND SECTIONS
SHEET NUMBER

A7-20

COMMENTS
BUILDING PERMIT RE-SUBMISSION
30X42 © 2017 The Preston Partnership, LLC