

SOUTH TERRACES
115 PERIMETER CENTER PLACE, SUITE 950
ATLANTA, GEORGIA 30346
TELEPHONE: 770 396 7248
FAX: 770 396 2945

WWW.THEPRESTONPARTNERSHIP.COM
CONSULTANT

SEAL _____



PROJECT _____

RESERVE AT THE
BALLPARK, PHASE II,
AKA REVEL AT THE
BALLPARK
2885 CRESCENT PKWY
SMYRNA, GA 30080

FOR _____



ATLANTIC REALTY
PARTNERS

3438 PEACHTREE ROAD
SUITE 1425
ATLANTA, GA 30326

ISSUES &  REVISIONS _____ DATE	
GMP	04/03/2017
PERMIT SET	05/22/2017
3 BUILDING PERMIT	07/25/2017

DATE 05/22/2017

JOB NUMBER 1493101

DRAWN BY _____ EKS

CHECKED BY _____
CWB

SHEET TITLE

ELEVATOR 3 PLANS AND
SECTIONS


SHEET NUMBER _____

A7-21



COMMENTS _____

BUILDING PERMIT RE-SUBMISSION

30X42 © 2017 The Preston Partnership, LLC

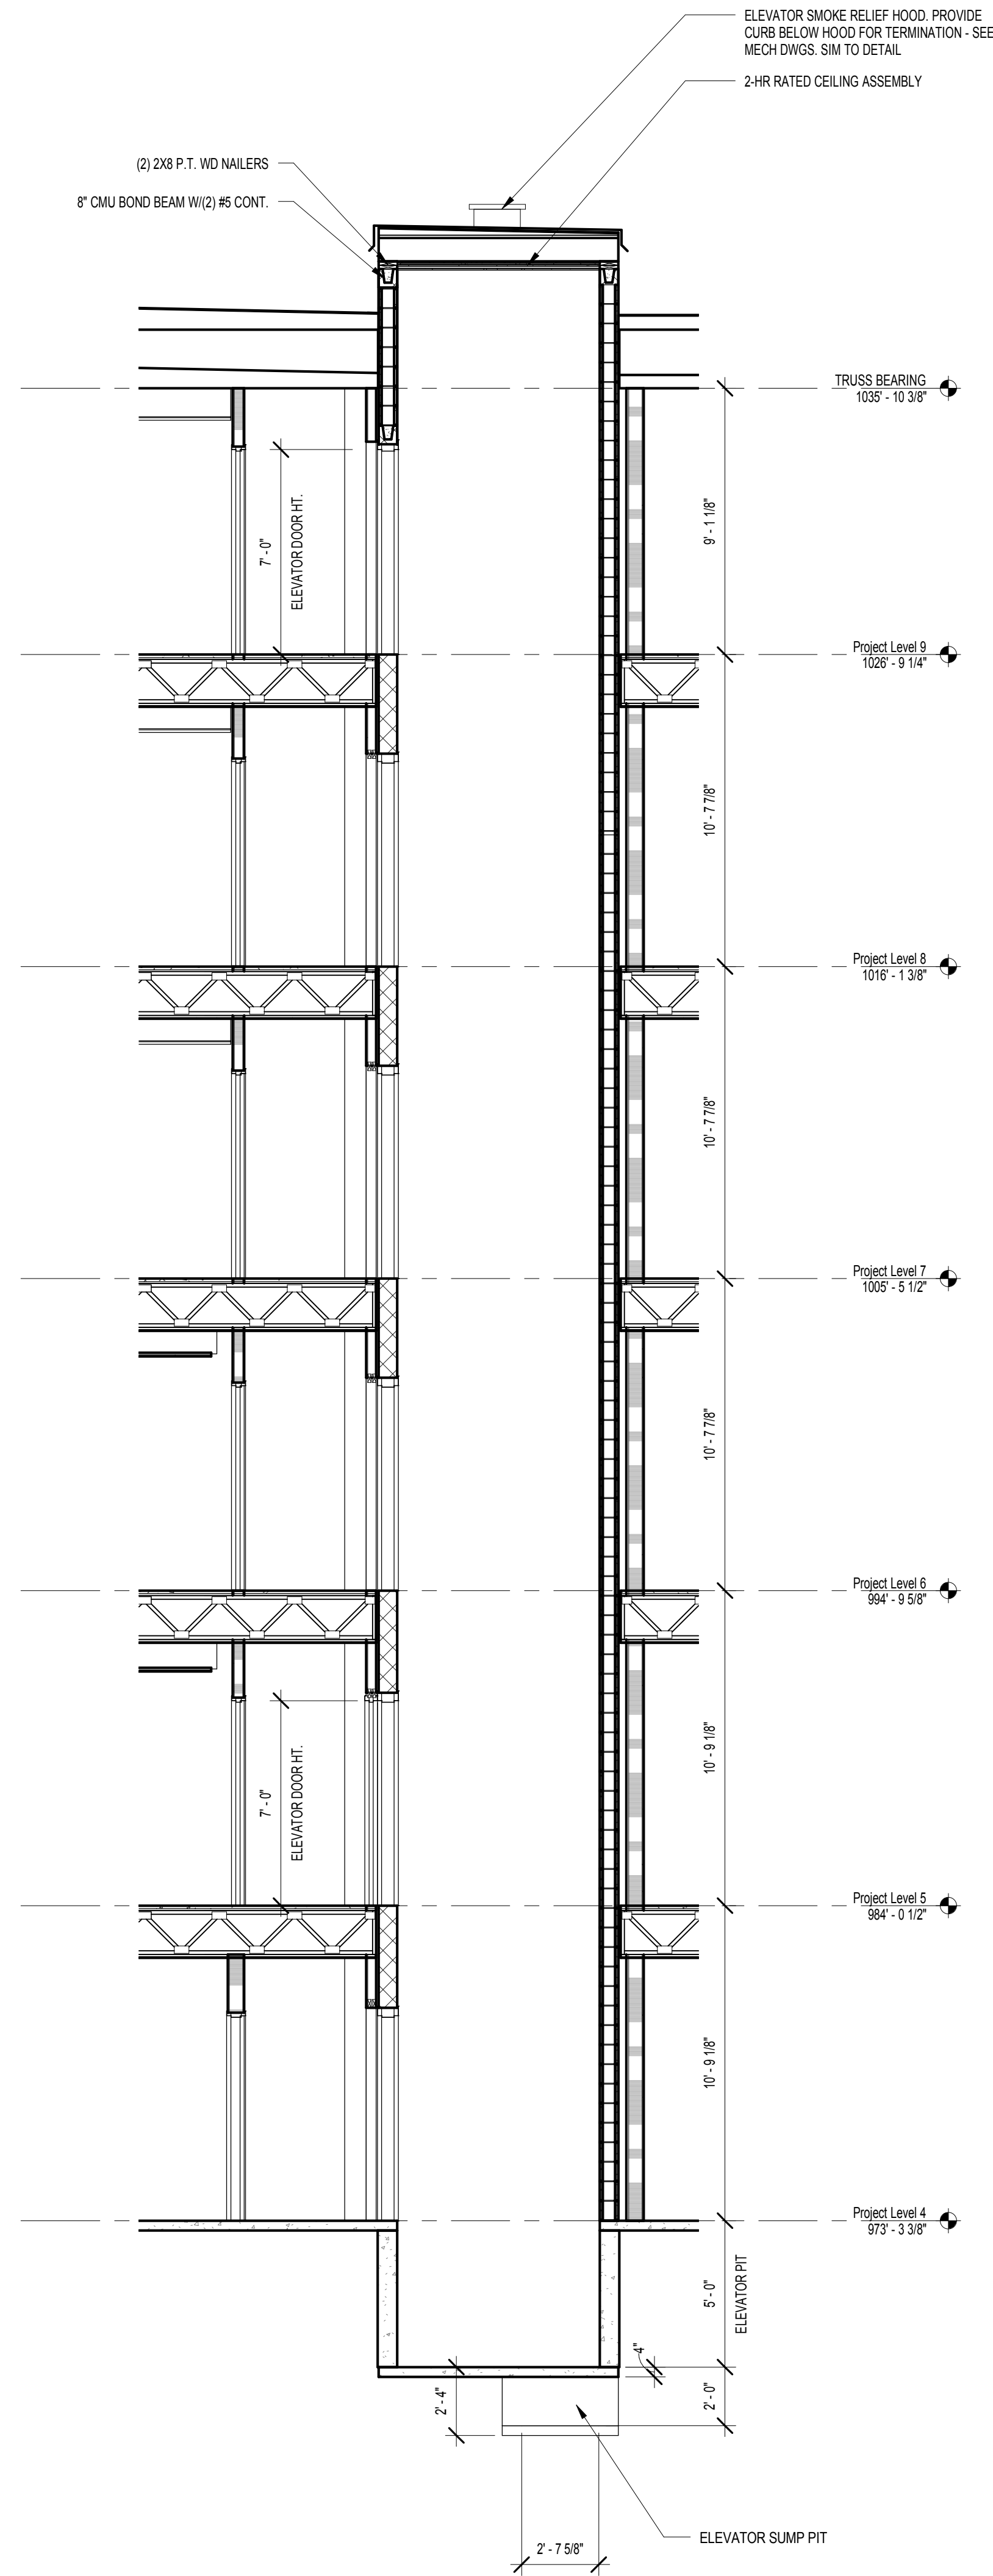

2 SECTION @ ELEVATOR 3

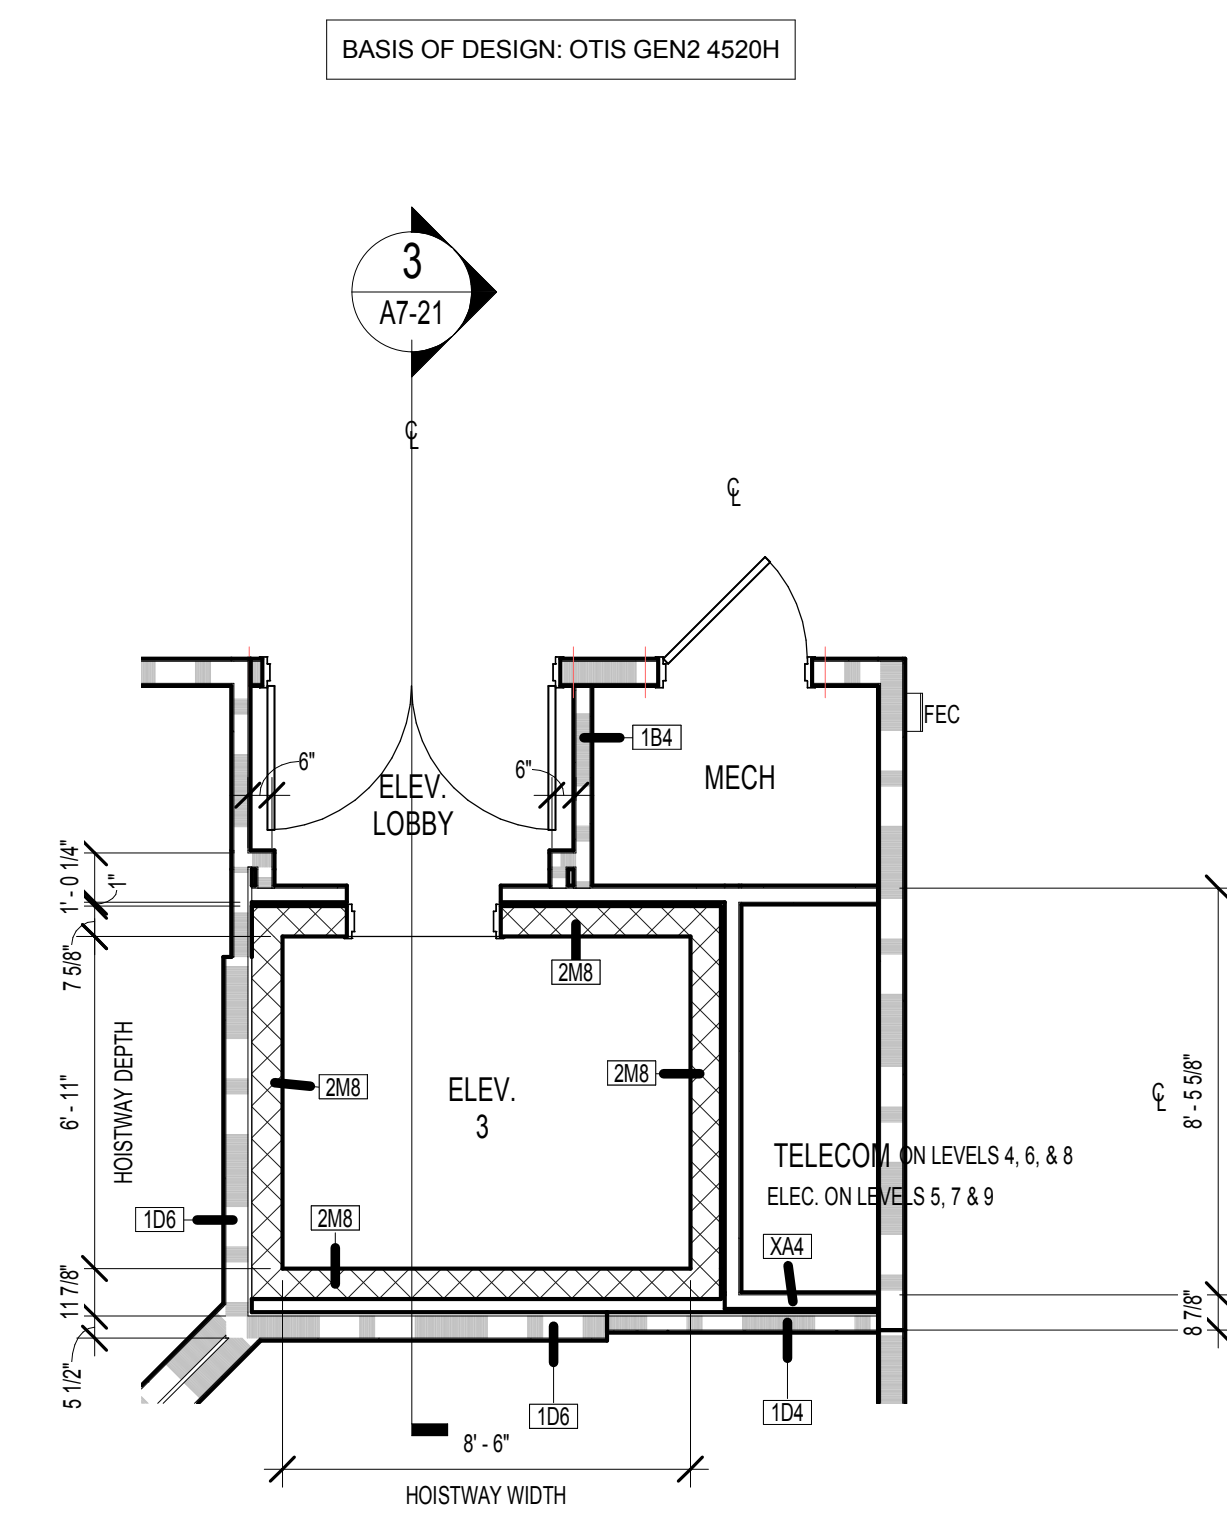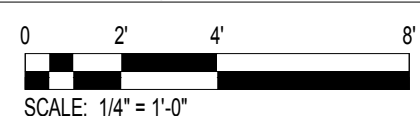

1 PLAN @ ELEVATOR 3 - PROJECT LEVELS 4 - 9

