




7 WINDOW SILL THIN BRICK DETAIL
SCALE: 6" = 1'-0"

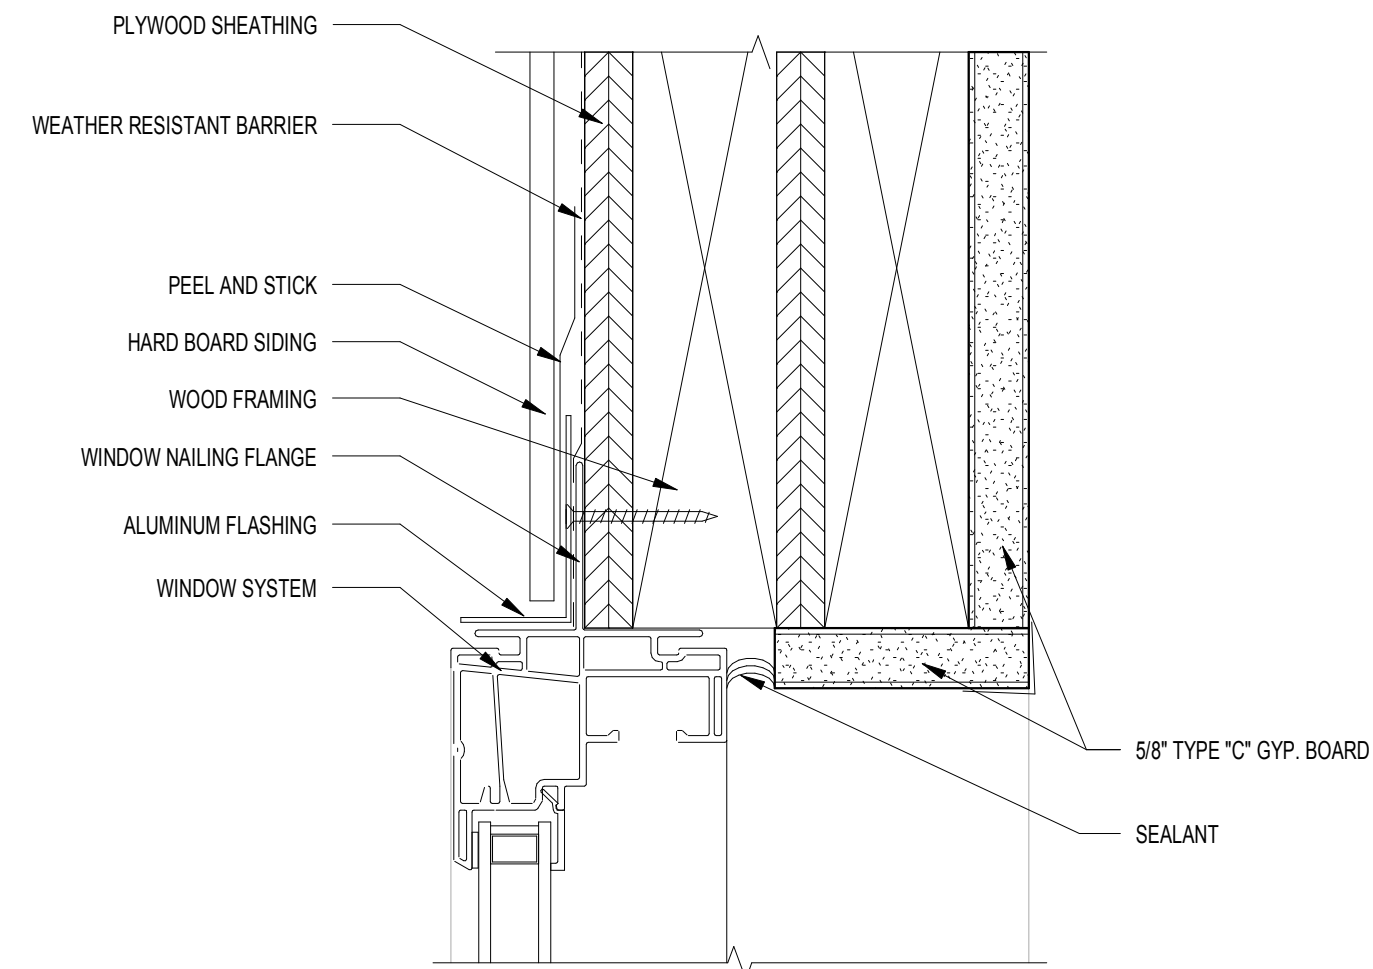


6 WINDOW HEAD DETAIL AT SIDING B
SCALE: 6" = 1'-0"

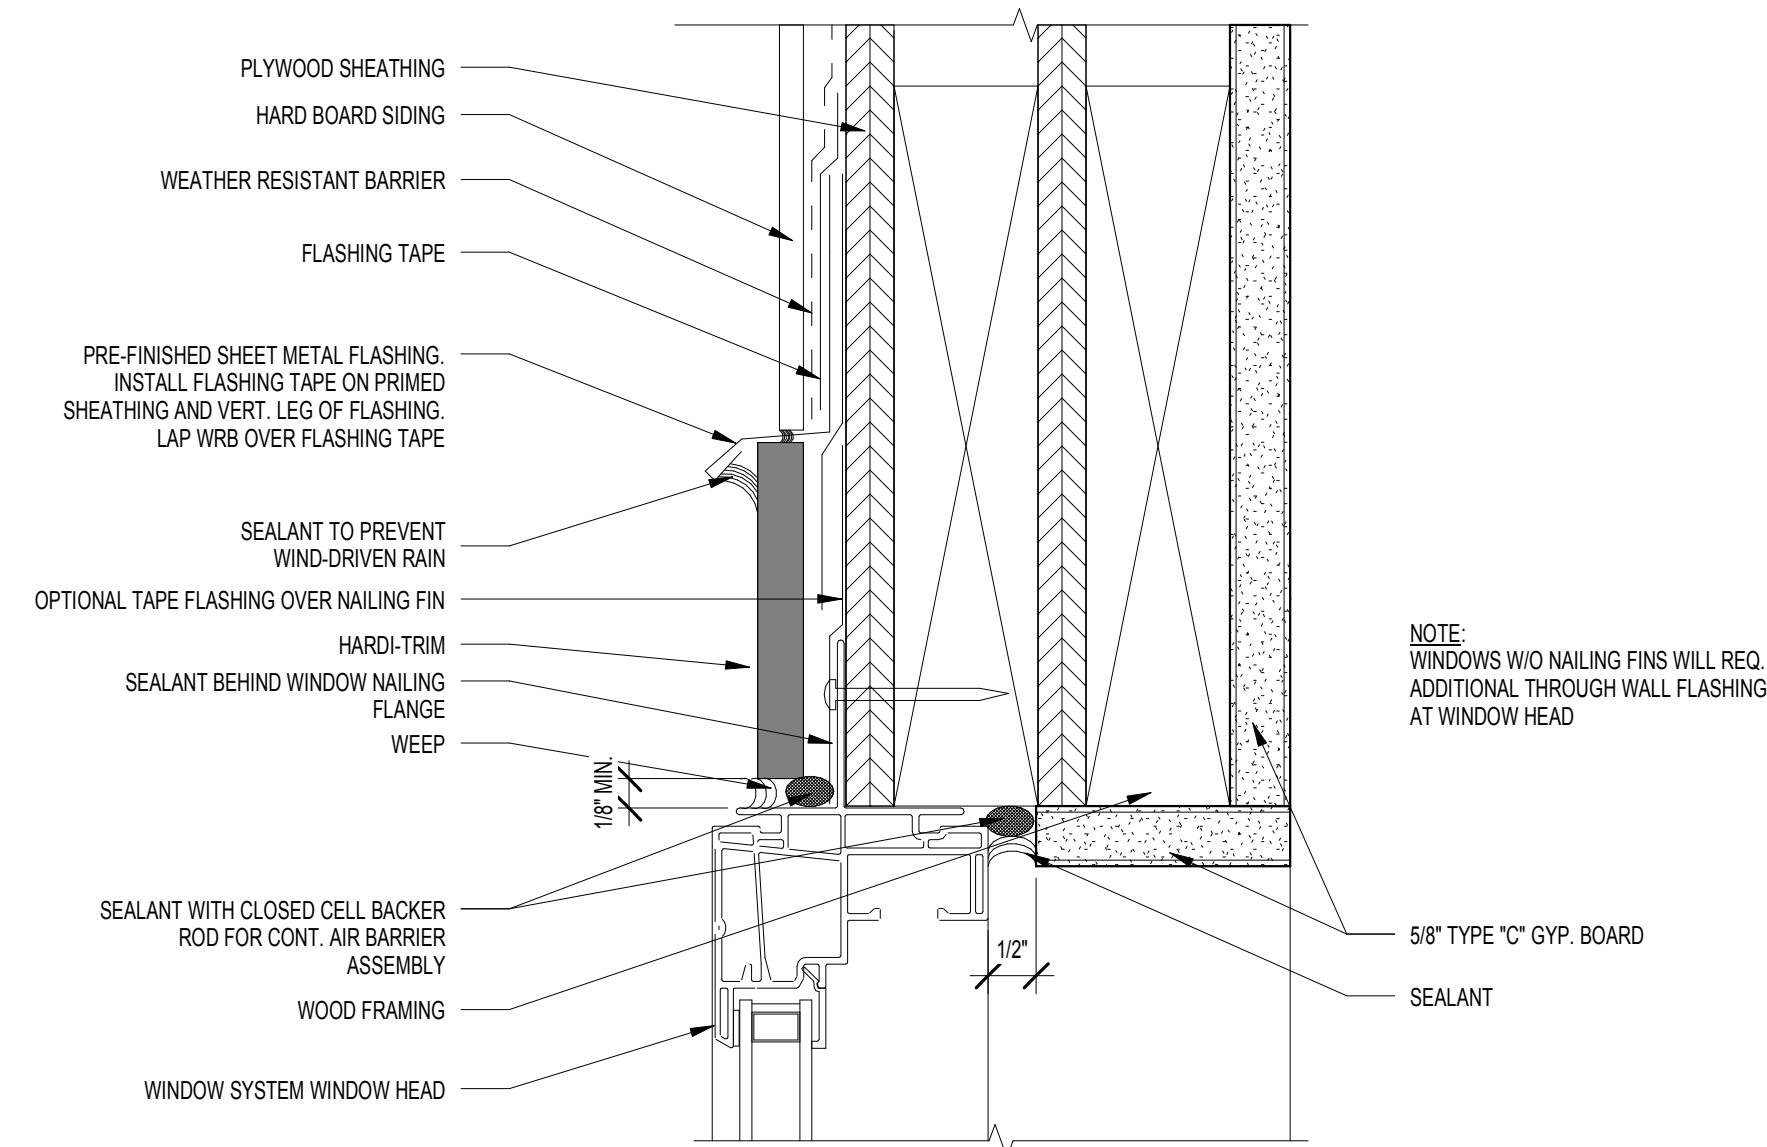


3 WINDOW HEAD DETAIL AT SIDING A
SCALE: 6" = 1'-0"

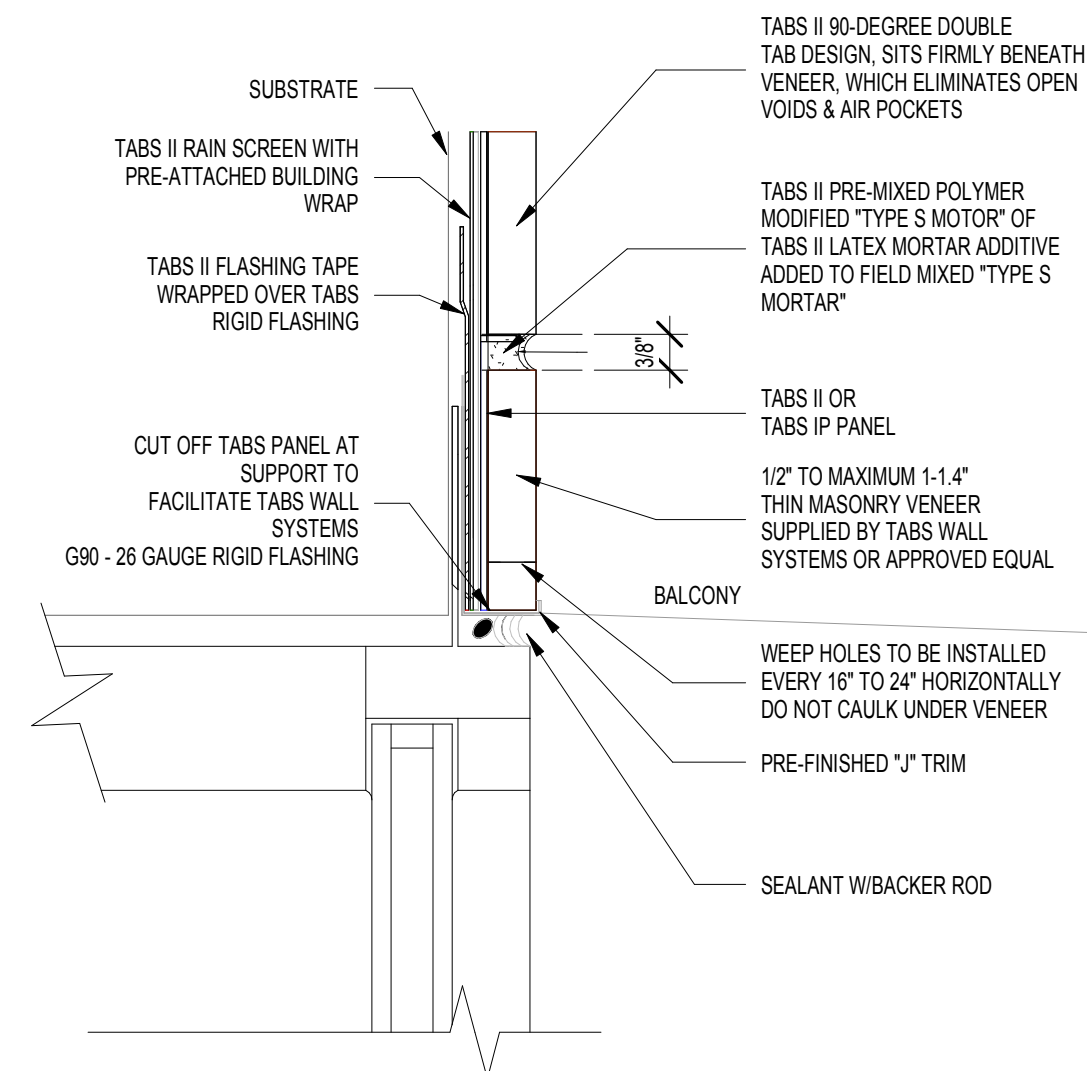


10 TABS II SYSTEM
SCALE: 6" = 1'-0"

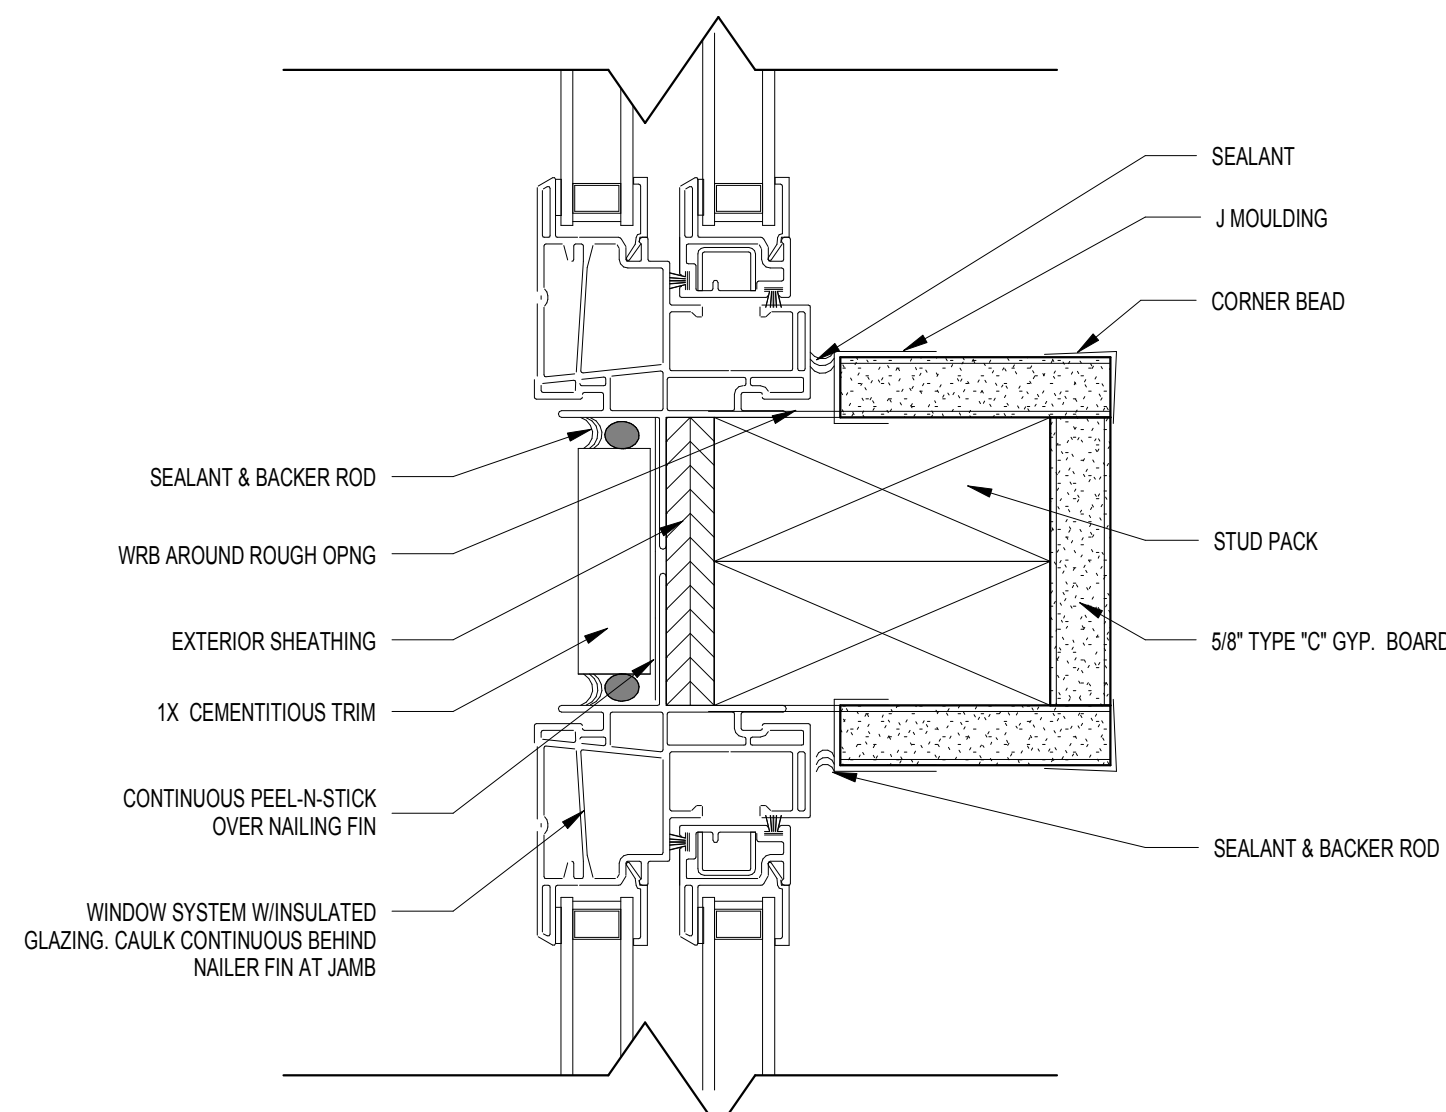

5 GANGED WINDOW JAMB DETAIL
SCALE: 6" = 1'-0"

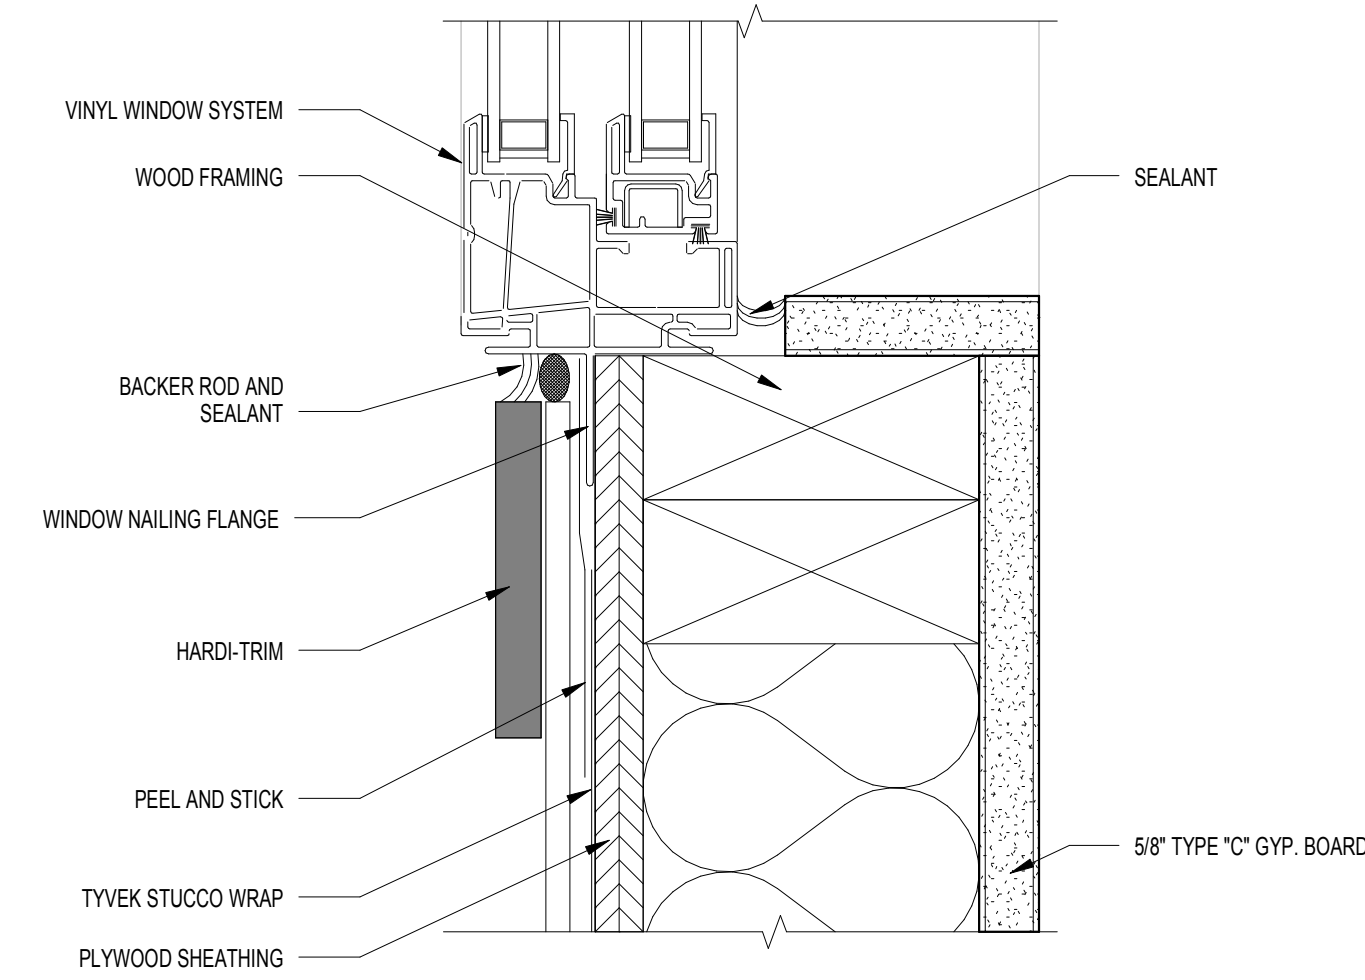


2 WINDOW JAMB DETAIL AT SIDING
SCALE: 6" = 1'-0"

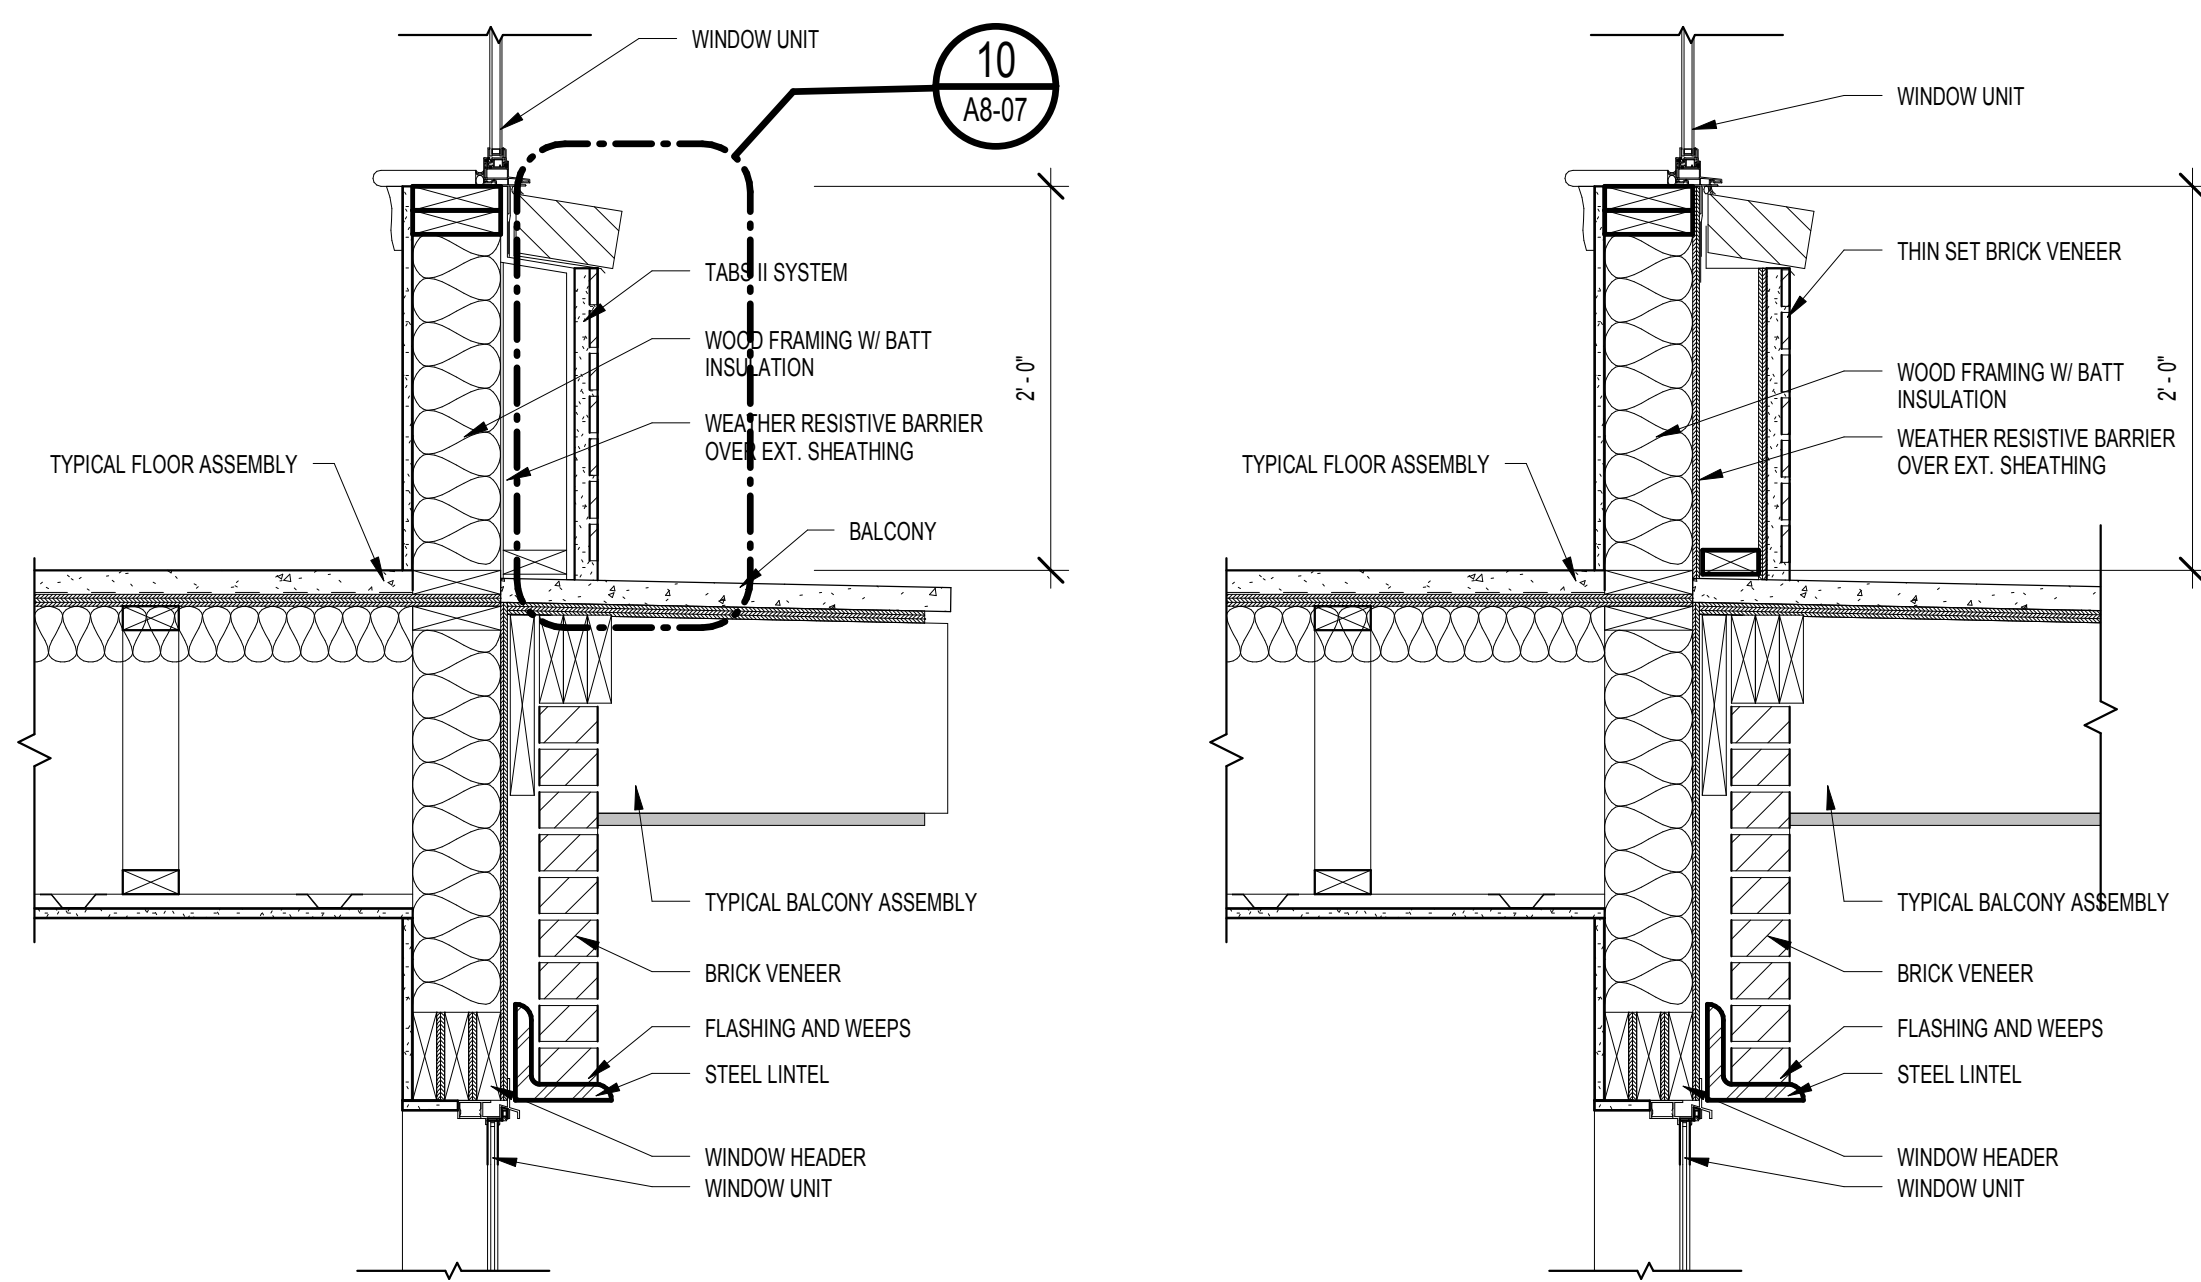


9 TABS II-SYSTEM
SCALE: 1" = 1'-0"


8 WINDOW DETAIL@BALCONY THIN BRICK ALT
SCALE: 1" = 1'-0"

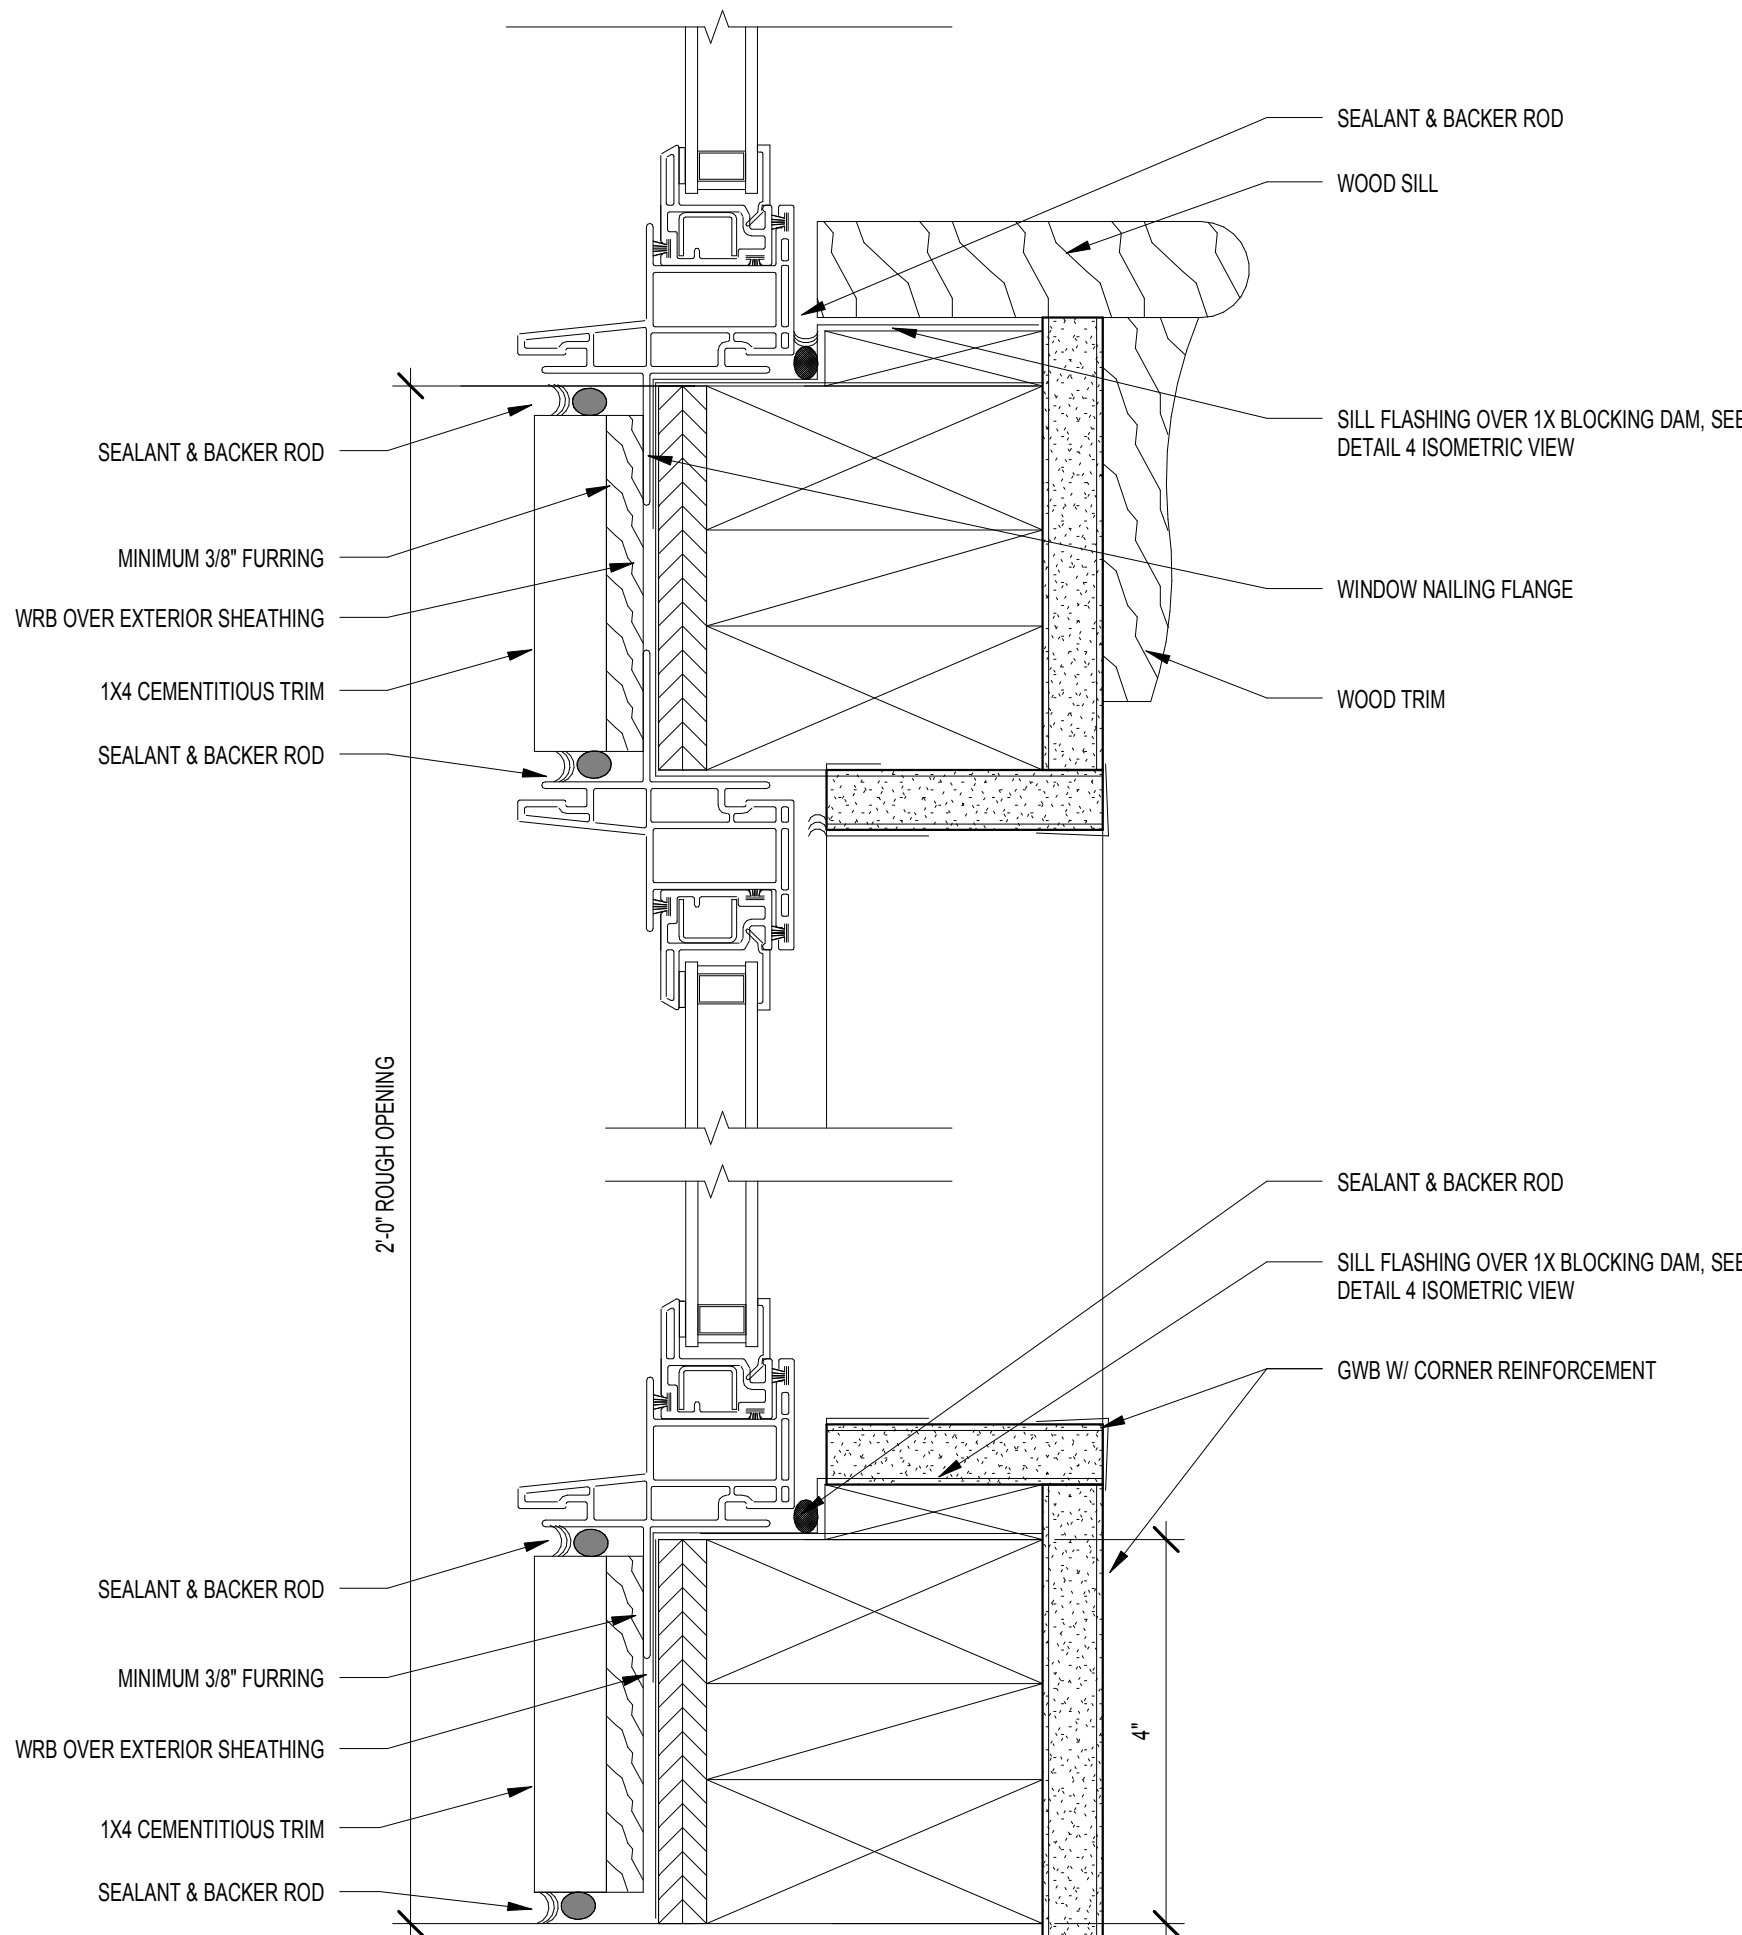

4 WINDOW SILL AT FLOOR
SCALE: 6" = 1'-0"

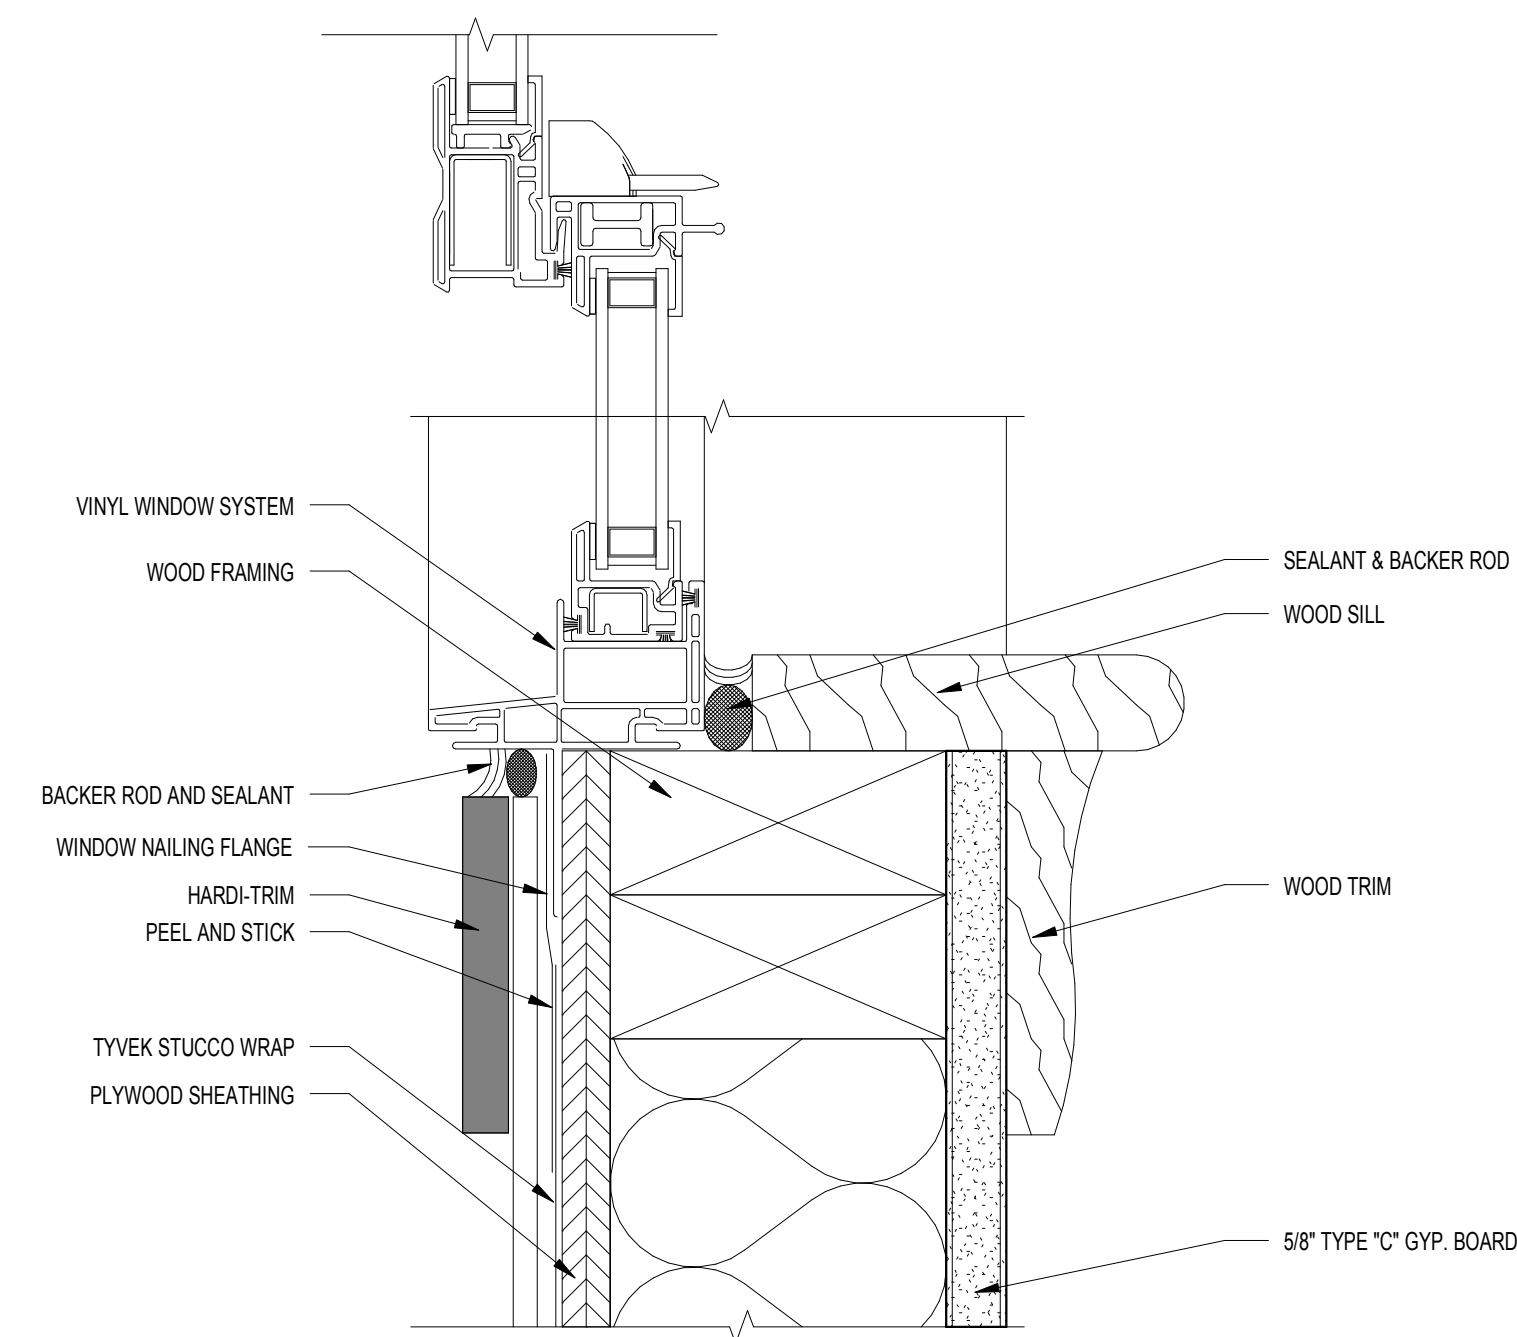

1 WINDOW SILL SIDING DETAIL
SCALE: 6" = 1'-0"

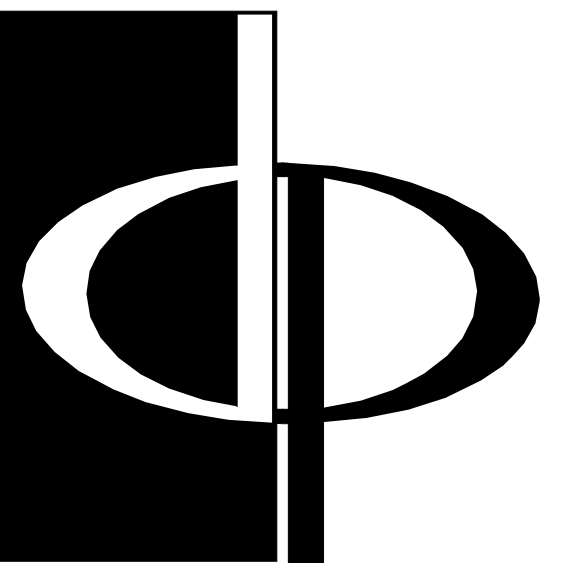

**THE PRESTON
PARTNERSHIP, LLC**
A MULTI-DISCIPLINARY DESIGN FIRM

SOUTH TERRACES
115 PERIMETER CENTER PLACE, SUITE 950
ATLANTA, GEORGIA 30346
TELEPHONE: 770 396 7248
FAX: 770 396 2945

WWW.THEPRESTONPARTNERSHIP.COM
CONSULTANT



PROJECT
**RESERVE AT THE
BALLPARK, PHASE II,
AKA REVEL AT THE
BALLPARK**
2885 CRESCENT PKWY
SMYRNA, GA 30080



**ATLANTIC REALTY
PARTNERS**

3438 PEACHTREE ROAD
SUITE 1425
ATLANTA, GA 30326

ISSUES & REVISIONS	DATE
CONCEPTUAL DESIGN	08/21/2015
SCHEMATIC DESIGN	09/28/2015
CM/CD DESIGN DEVELOPMENT	10/15/2015
GMP	04/03/2017
PERMIT SET	05/22/2017
3. BUILDING PERMIT	07/25/2017

DATE: 05/22/2017
JOB NUMBER: 1493101
DRAWN BY: NP
CHECKED BY: PA
SHEET TITLE: WINDOW/DOOR DETAILS

SHEET NUMBER: A8-07

COMMENTS: BUILDING PERMIT RE-SUBMISSION

30X42 © 2017 The Preston Partnership, LLC