


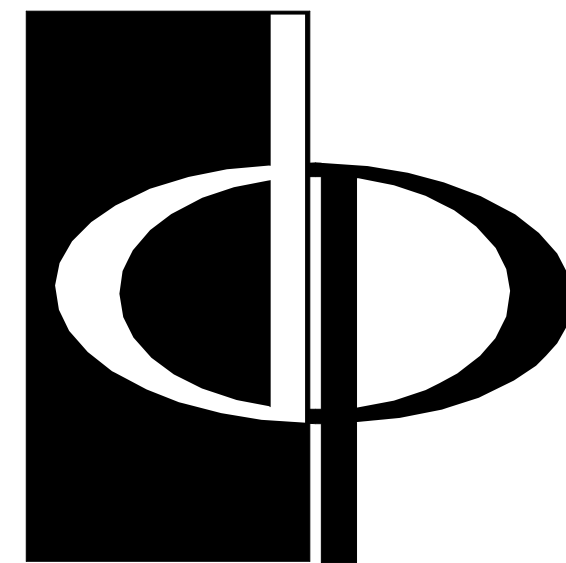

**THE PRESTON
PARTNERSHIP, LLC**
A MULTI-DISCIPLINARY DESIGN FIRM

SOUTH TERRACES
115 PERIMETER CENTER PLACE, SUITE 950
ATLANTA, GEORGIA 30346
TELEPHONE: 770 396 7248
FAX: 770 396 2945

WWW.THEPRESTONPARTNERSHIP.COM
CONSULTANT

SEAL



PROJECT

**RESERVE AT THE
BALLPARK, PHASE II,
AKA REVEL AT THE
BALLPARK**
2885 CRESCENT PKWY
SMYRNA, GA 30080

FOR



**ATLANTIC REALTY
PARTNERS**

3438 PEACHTREE ROAD
SUITE 1425
ATLANTA, GA 30326

ISSUES & REVISIONS

3. BUILDING PERMIT 07/25/2017

DATE 05/22/2017

JOB NUMBER 1493101

DRAWN BY MDB

CHECKED BY CW

SHEET TITLE

STOREFRONT DETAILS

SHEET NUMBER


A8-09

COMMENTS

BUILDING PERMIT RE-SUBMISSION


30X42

© 2017 The Preston Partnership, LLC

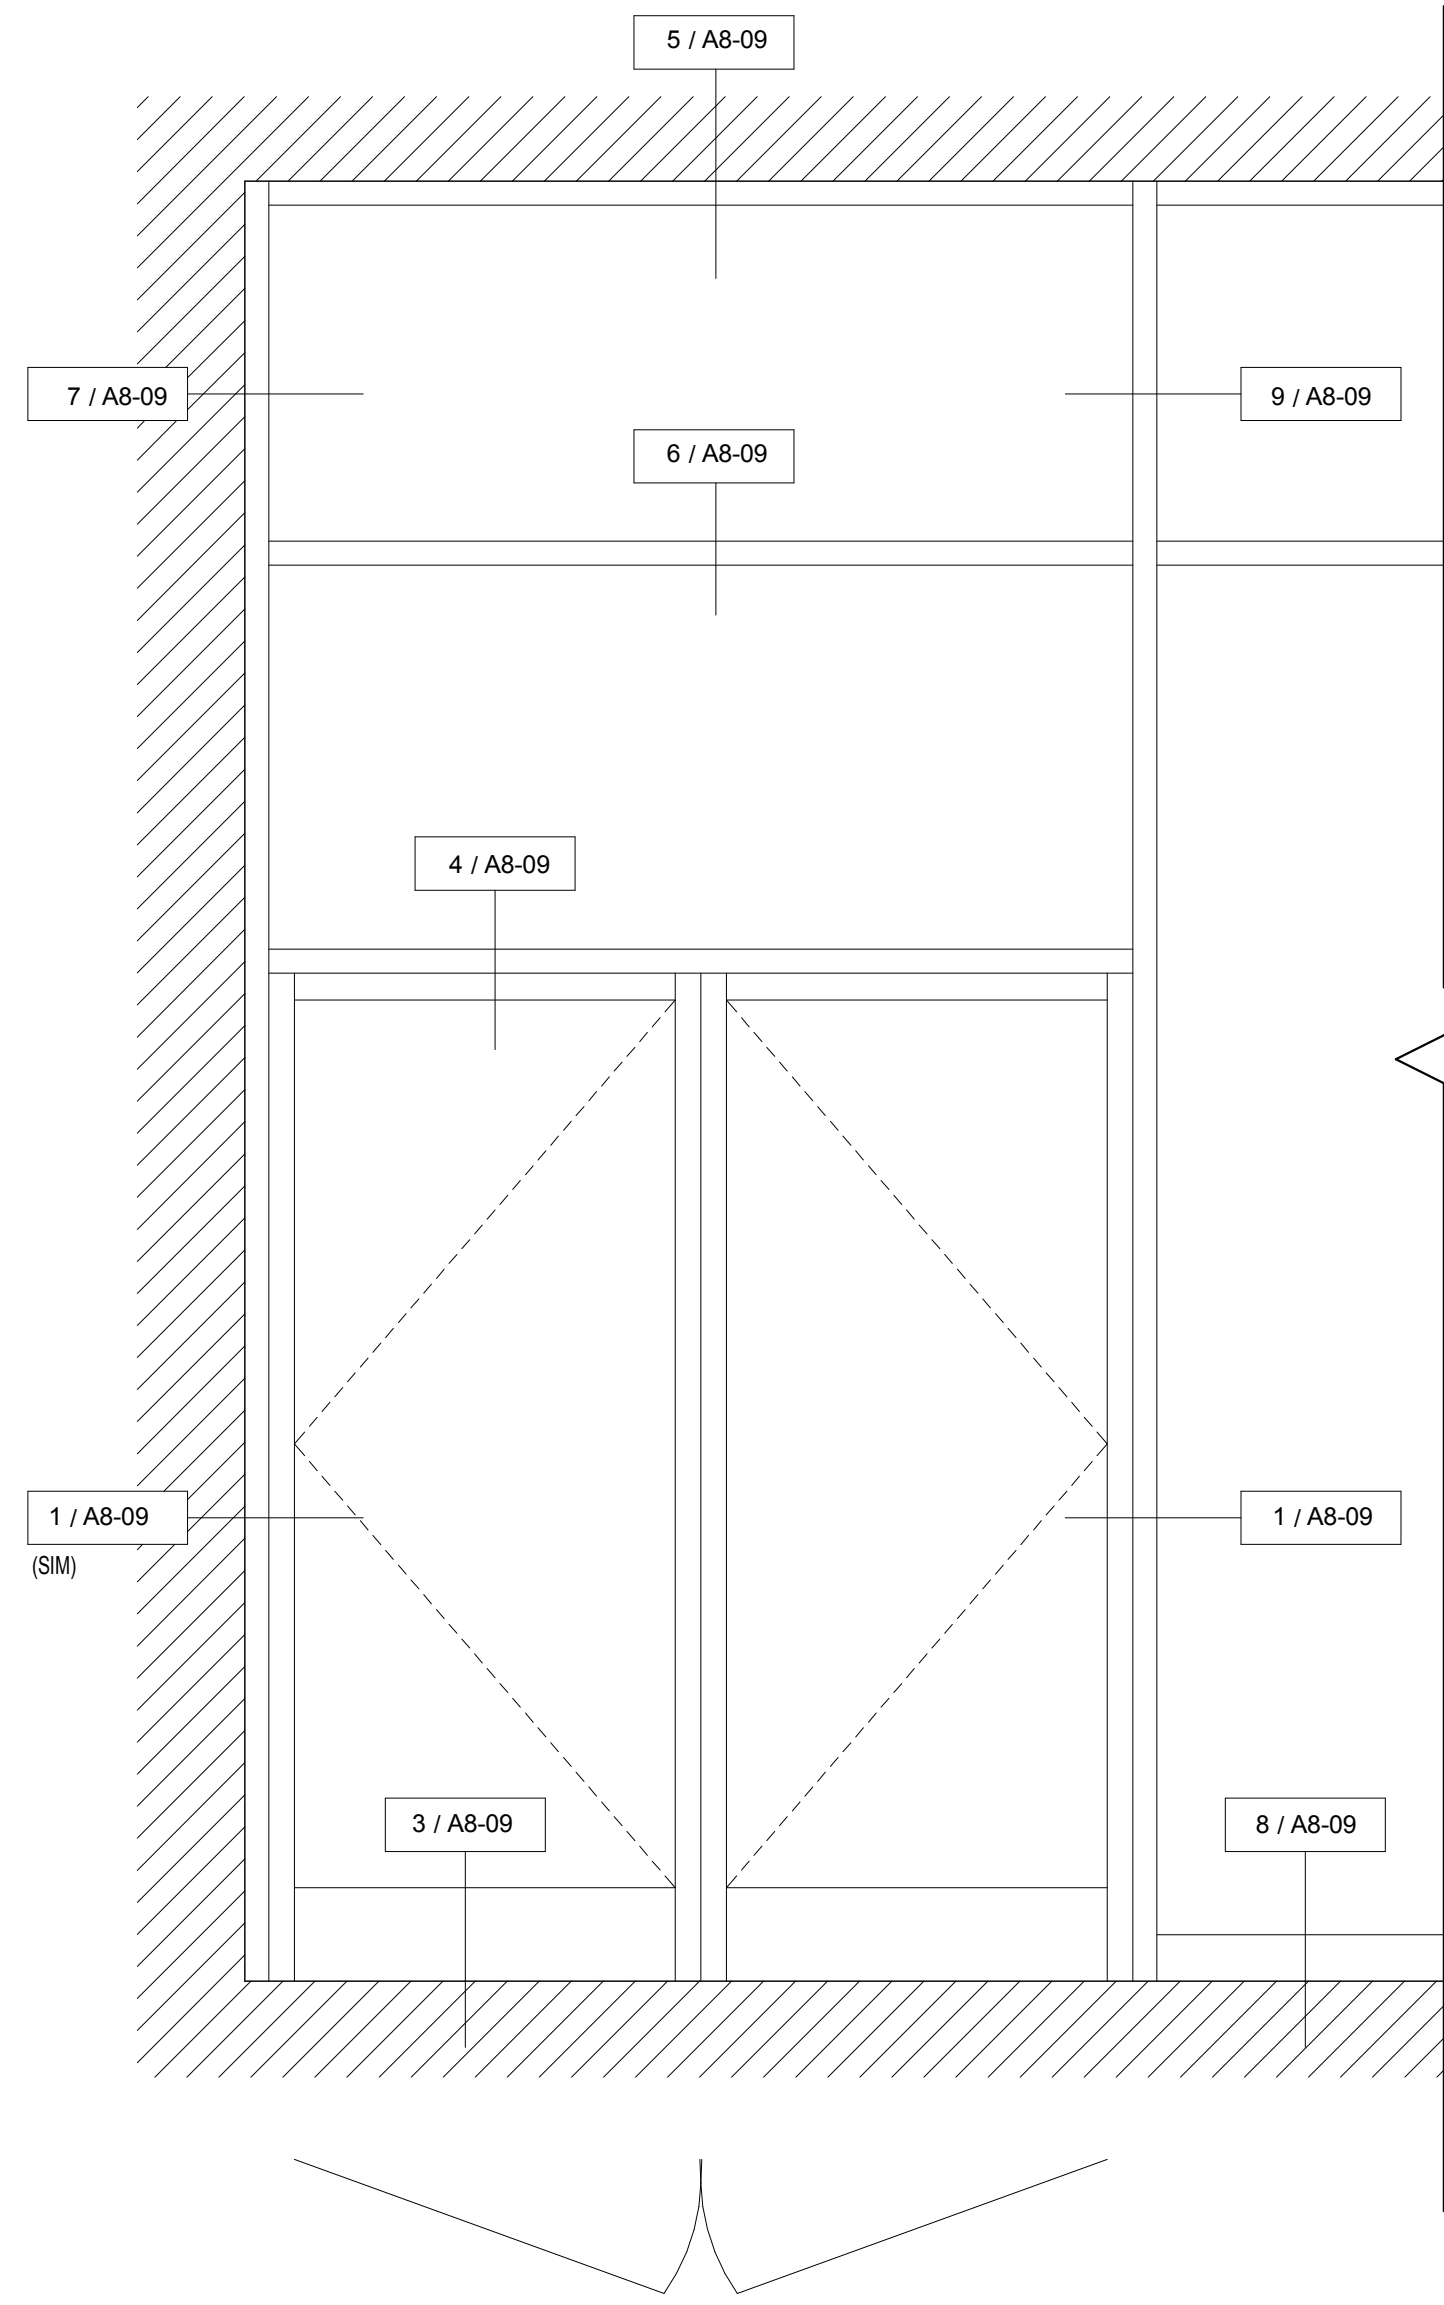


2 TYPICAL ELEVATION

SCALE: 6" = 1'-0"

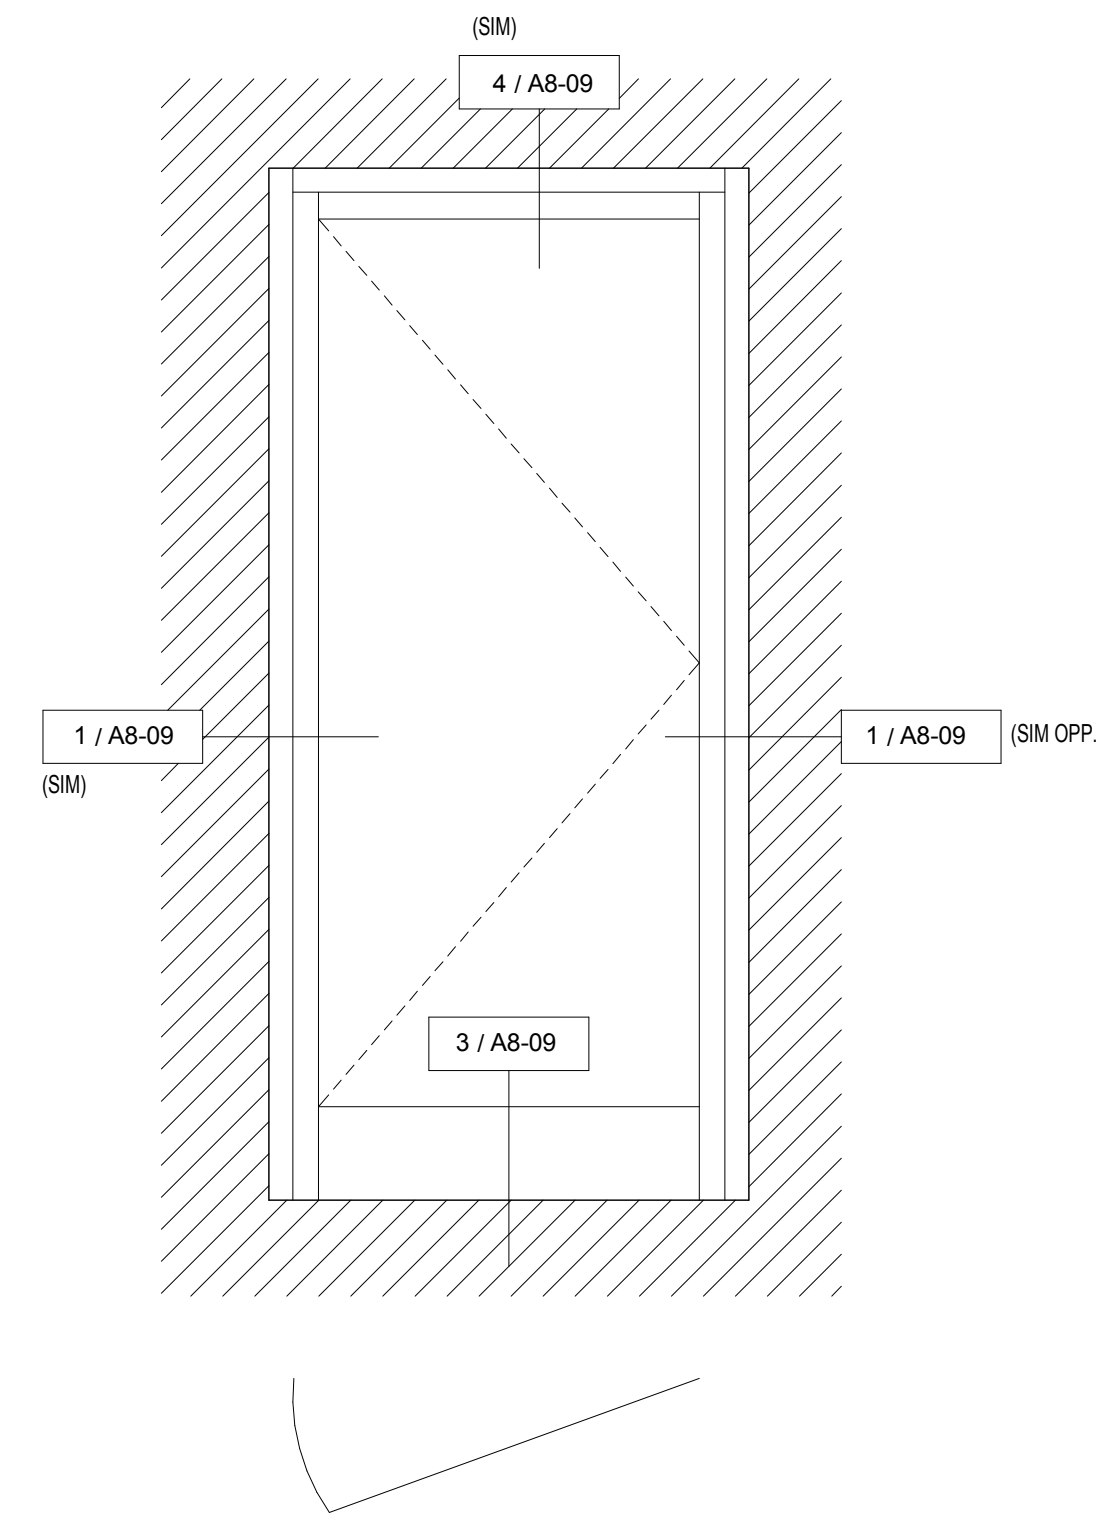


BASIS OF DESIGN:
TUBELITE T14000 EXTERIOR
STOREFRONT SYSTEM

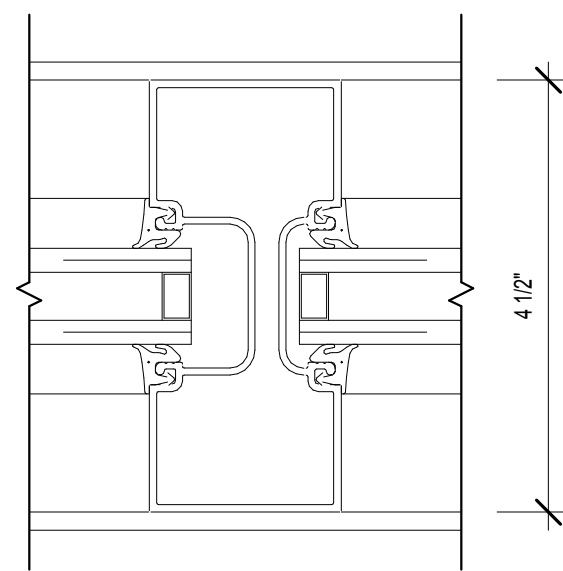


9 VERTICAL MULLION DETAIL

SCALE: 6" = 1'-0"

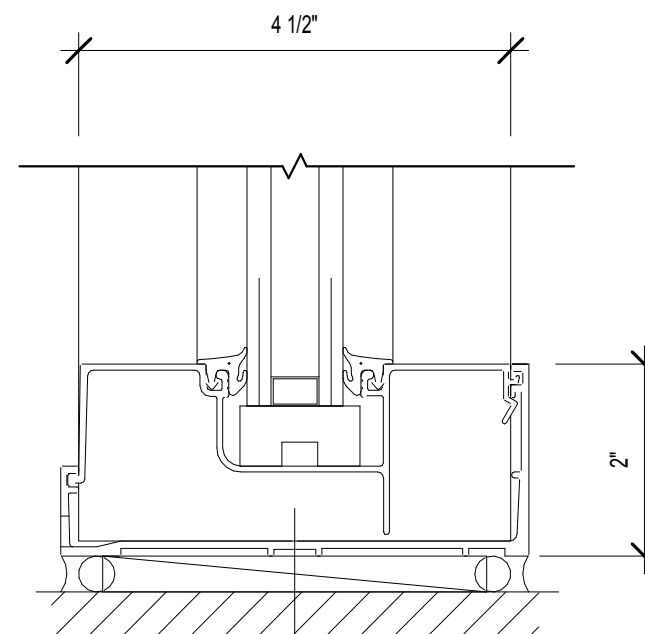


8 SILL DETAIL

SCALE: 6" = 1'-0"

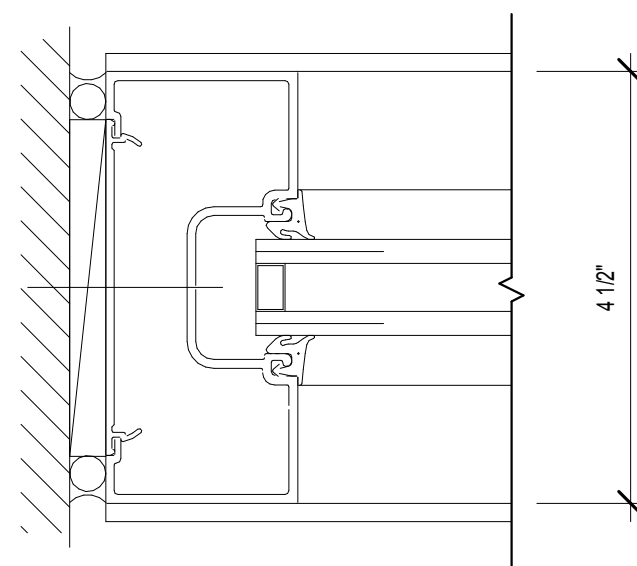


7 JAMB DETAIL

SCALE: 6" = 1'-0"

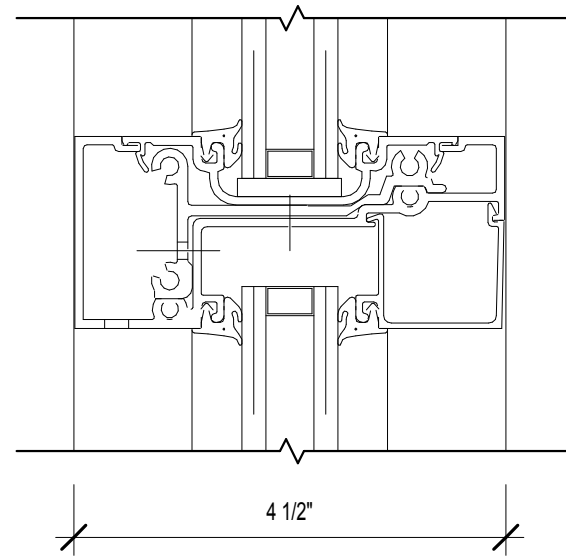


6 HORIZONTAL MULLION DETAIL

SCALE: 6" = 1'-0"

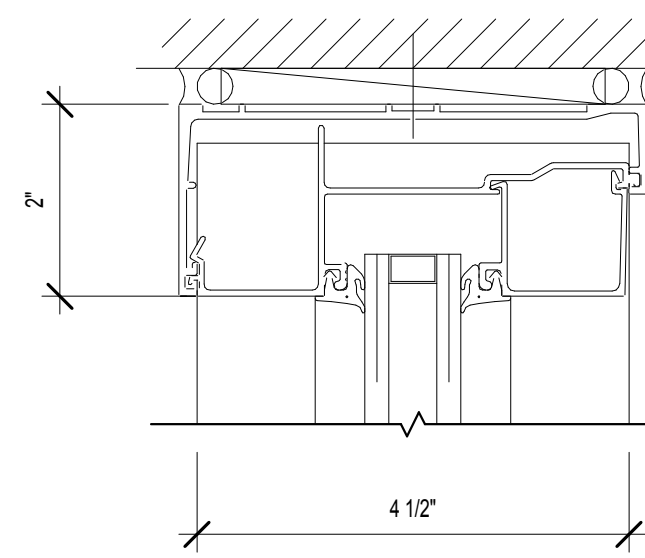


5 HEAD DETAIL

SCALE: 6" = 1'-0"

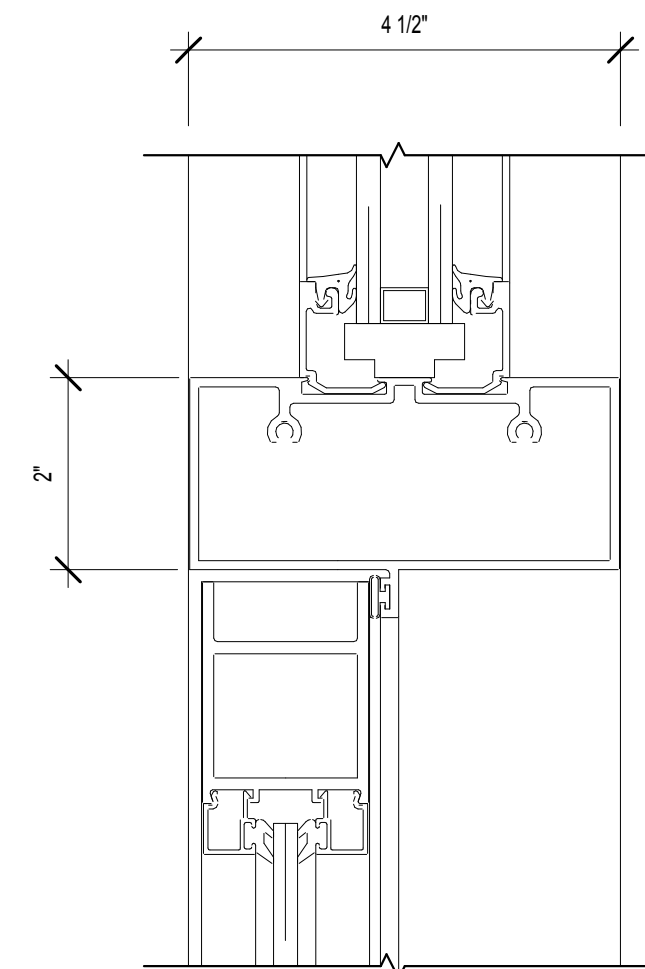


4 DOOR TRANSOM DETAIL

SCALE: 6" = 1'-0"

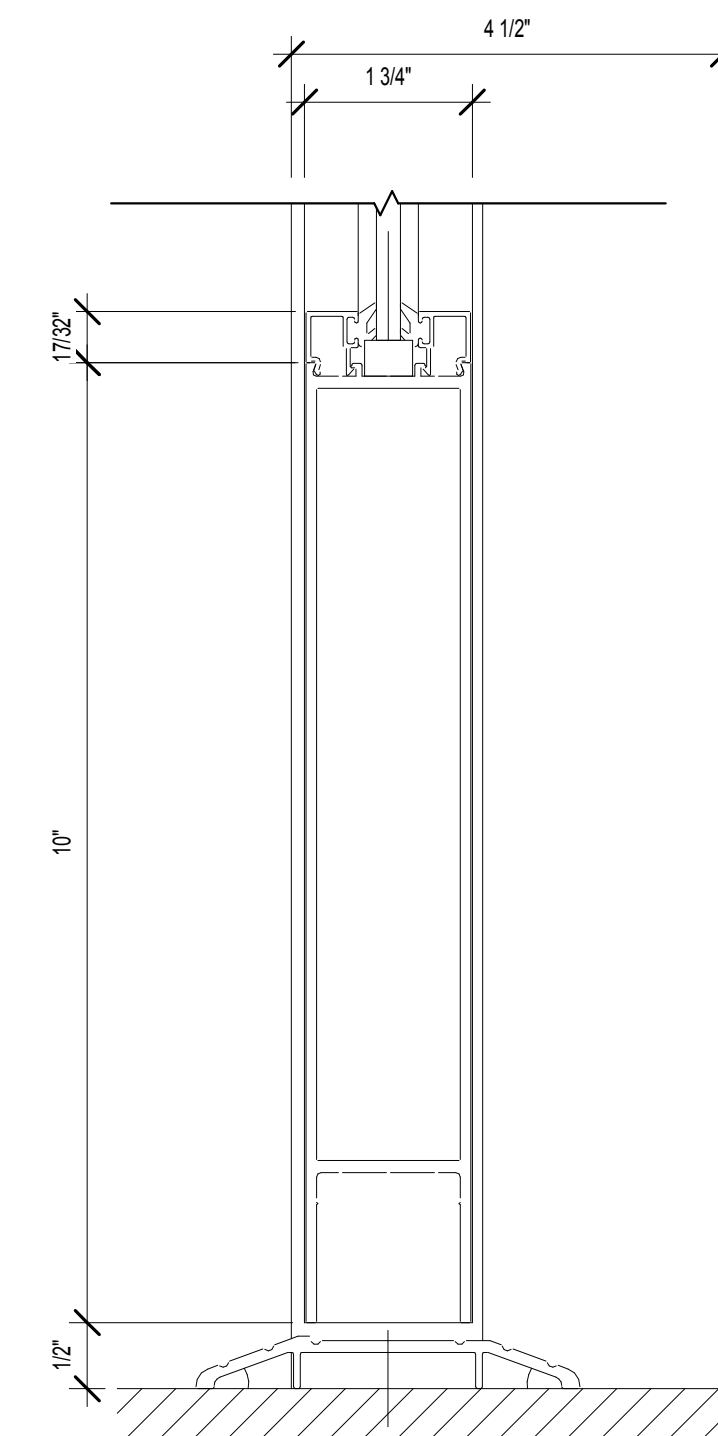

3 DOOR SILL DETAIL

SCALE: 6" = 1'-0"

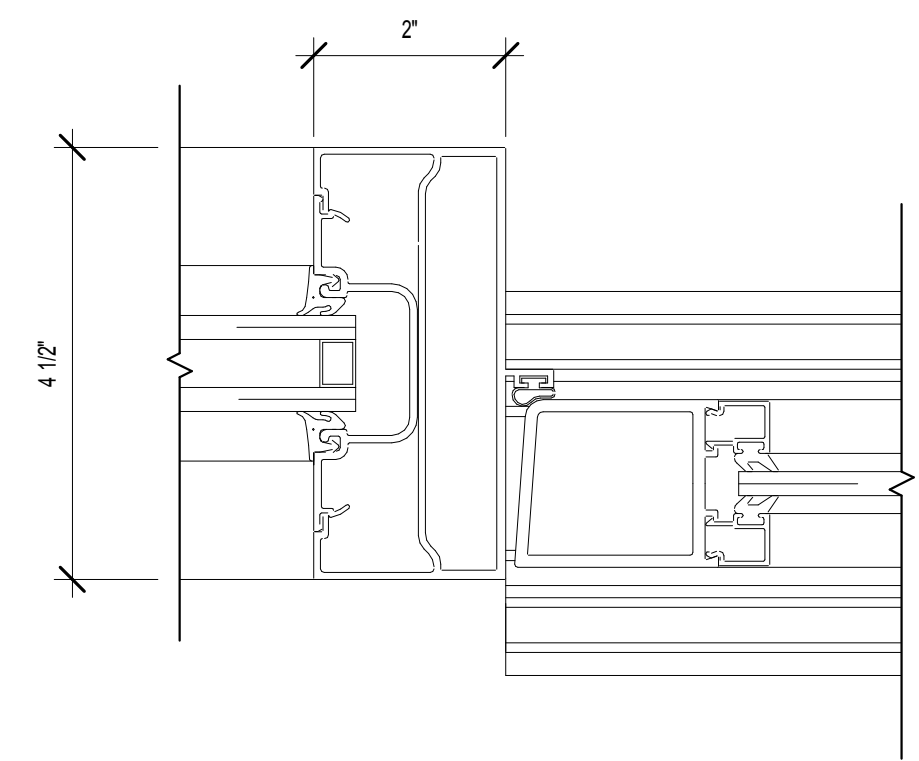

1 DOOR JAMB DETAIL

SCALE: 6" = 1'-0"