



5 3D INTERIOR VIEW  
NOT TO SCALE

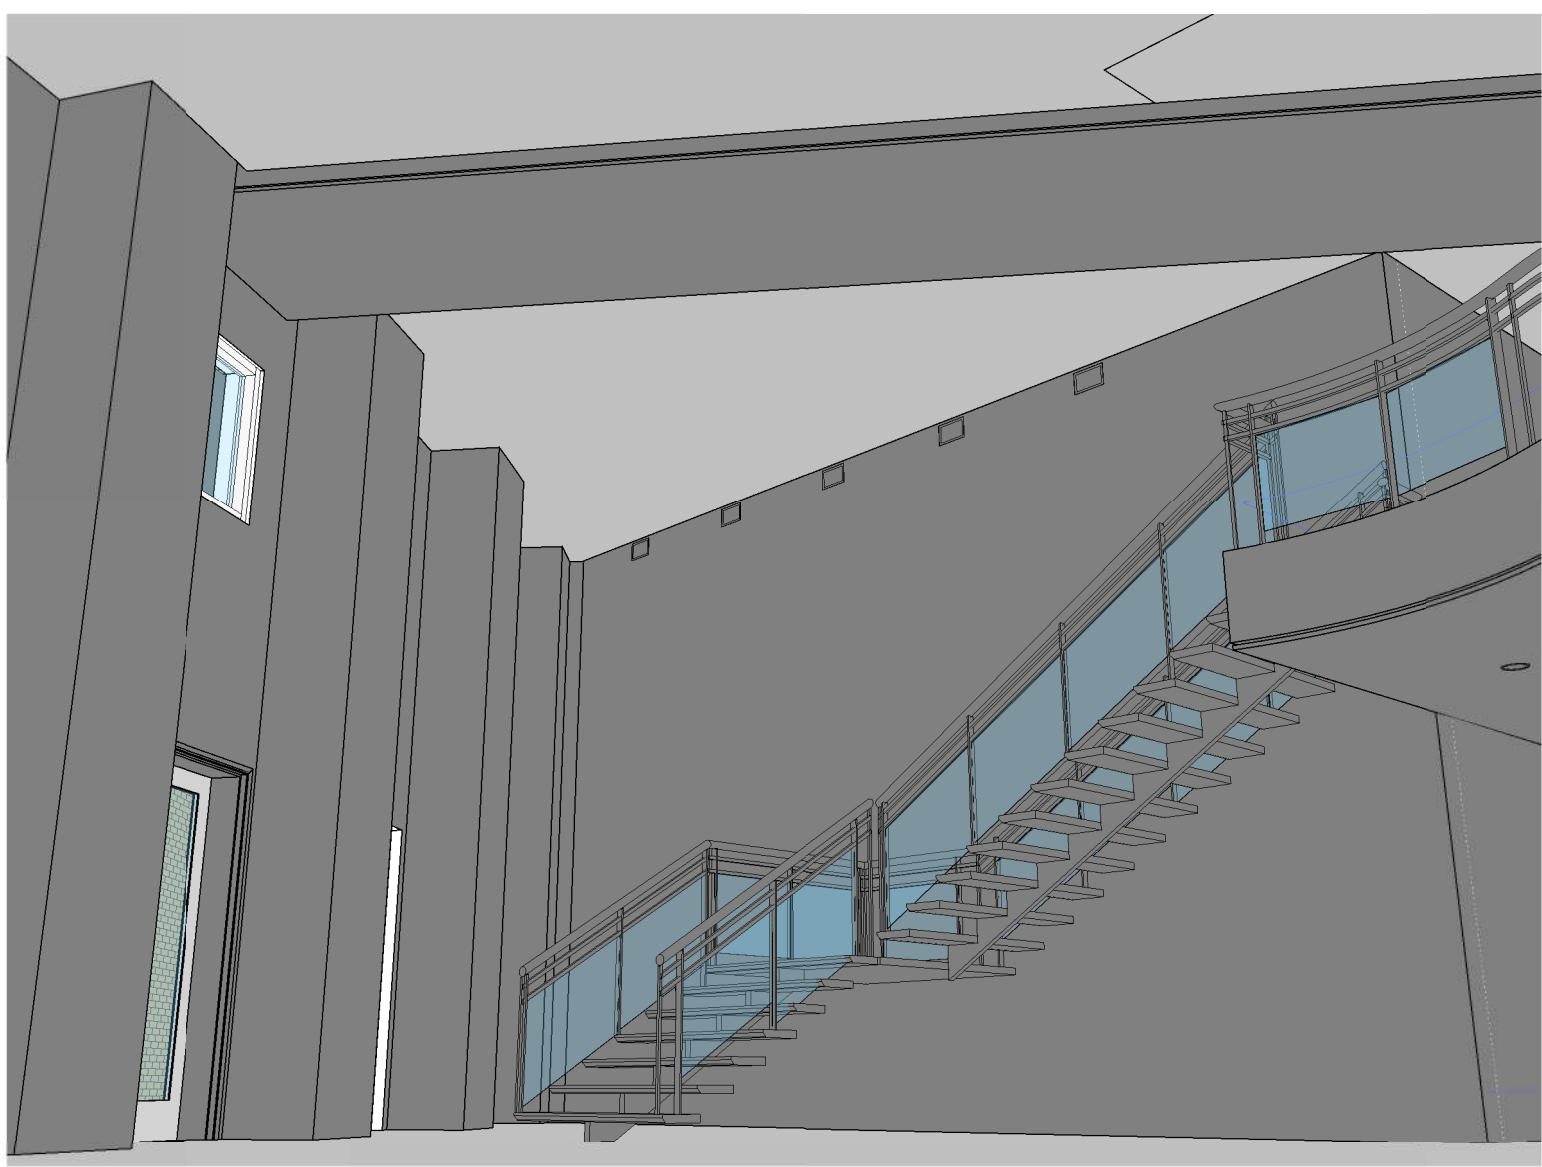


4 3D INTERIOR VIEW  
NOT TO SCALE

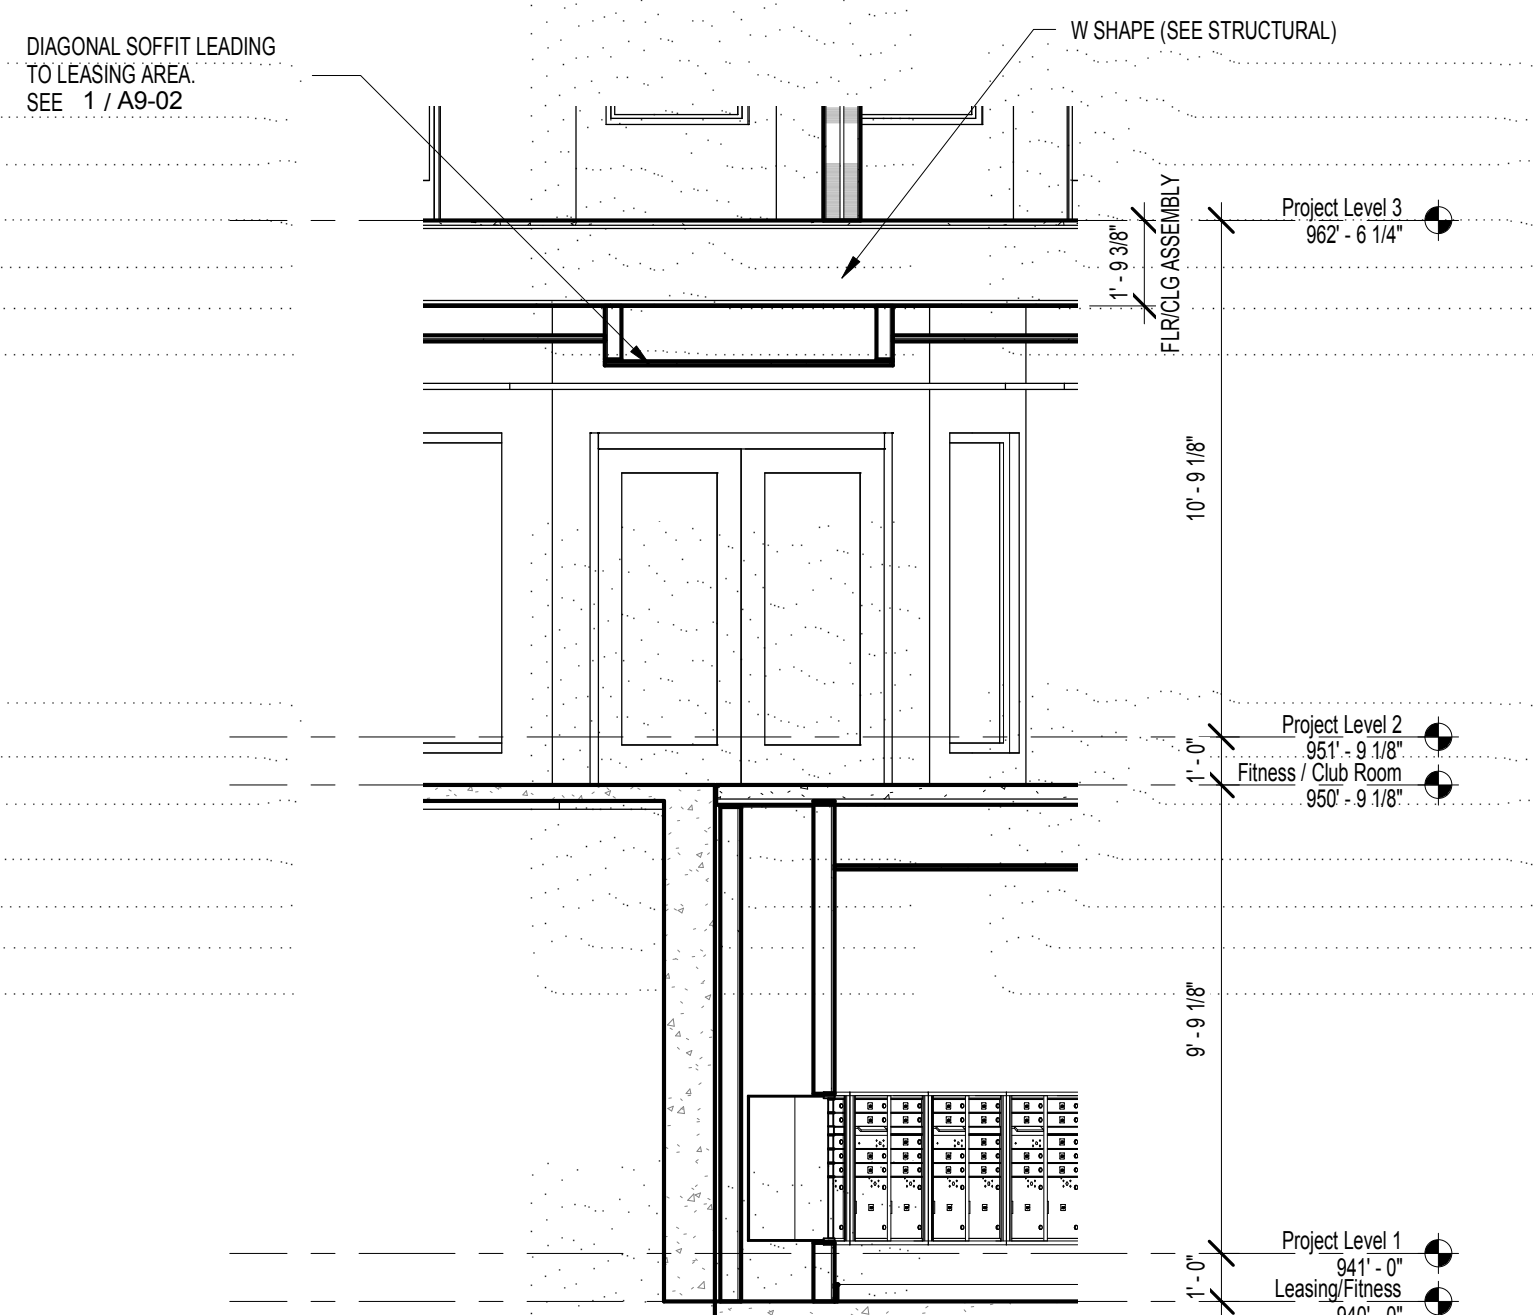

3 ENLARGED SECTION THROUGH DROPPED SOFFIT

SCALE: 1/4" = 1'-0"

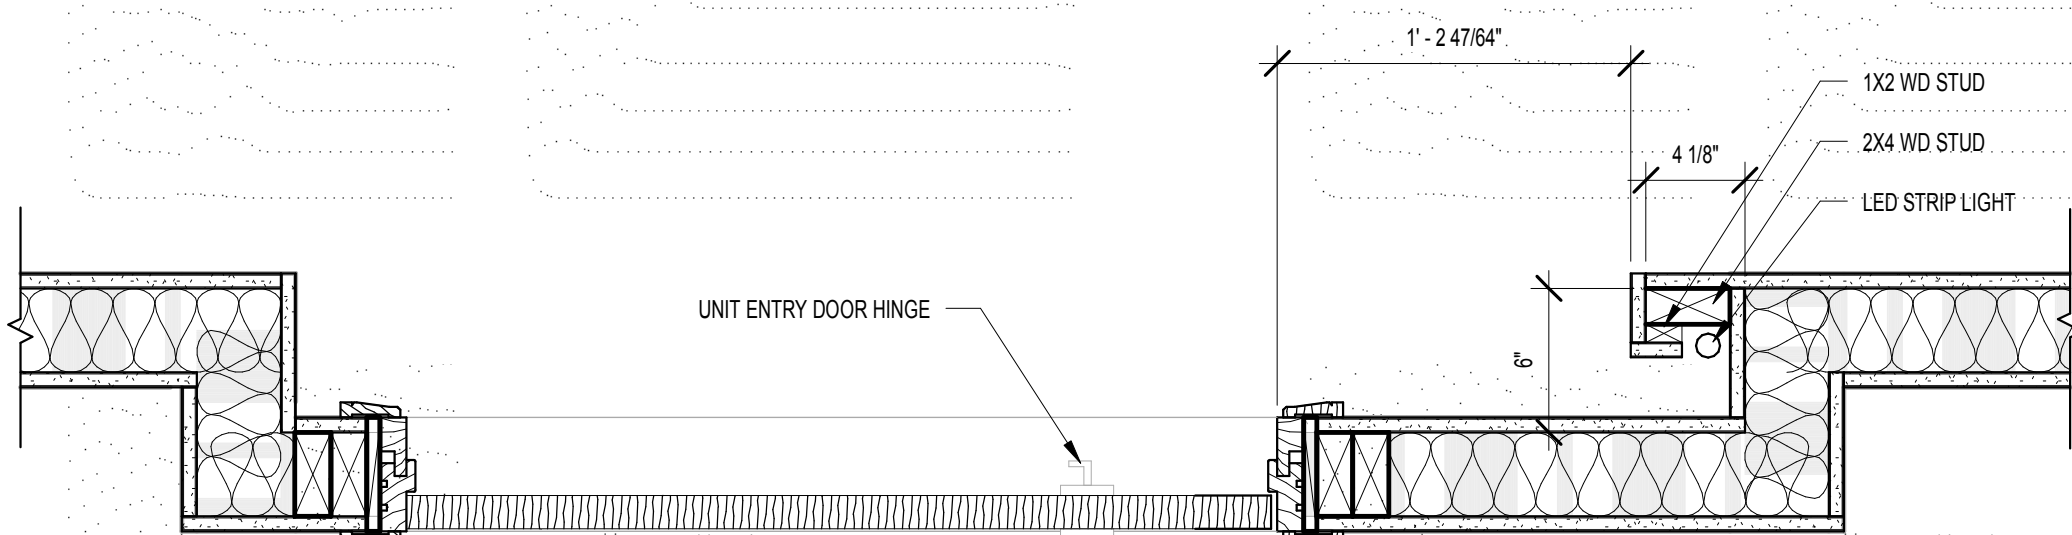

2 UNIT ENTRY LED LIGHT PLAN DETAIL

SCALE: 1 1/2" = 1'-0"




1 OVERALL BUILDING RCP - PROJECT LEVEL 2

SCALE: 1" = 20'-0"

RCP SYMBOL LEGEND	
	CEILING FAN AND LIGHT COMBO UNIT
	SURFACE MOUNTED FIXTURE
	PENDANT LIGHTING FIXTURE
	TRACK LIGHTING
	WALL MOUNTED VANITY LIGHT
	RECESSED LIGHTING FIXTURE
	WALL MOUNTED SCONCE FIXTURE (EXTERIOR)
	EXHAUST FAN
	DROPPED CEILING AREA (SEE PLAN FOR HEIGHT)
	FINISHED CEILING HEIGHT A.F.F.

RCP KEYNOTES	
1	FIXTURE TO BE CENTERED IN SPACE
2	PROVIDE MOTION SENSOR

RCP GENERAL NOTES	
1.	COORDINATE FIXTURE METALS WITH ALL OTHER ARCHITECTURAL METALS, TYP.
2.	ALL SOFFITS WITHIN A SINGLE ROOM ARE THE SAME HEIGHT, TYP., UNLESS NOTED OTHERWISE
3.	REFER TO ELECTRICAL DWGS. FOR ADDITIONAL INFORMATION
4.	ALL CEILING HEIGHTS TO BE 9'-0" - UNLESS OTHERWISE NOTED
5.	CEILING CONTROL JOINTS TO ALIGN WITH WALL CONTROL JOINTS @ 30'-0" +/- O.C. UNLESS OTHERWISE NOTED

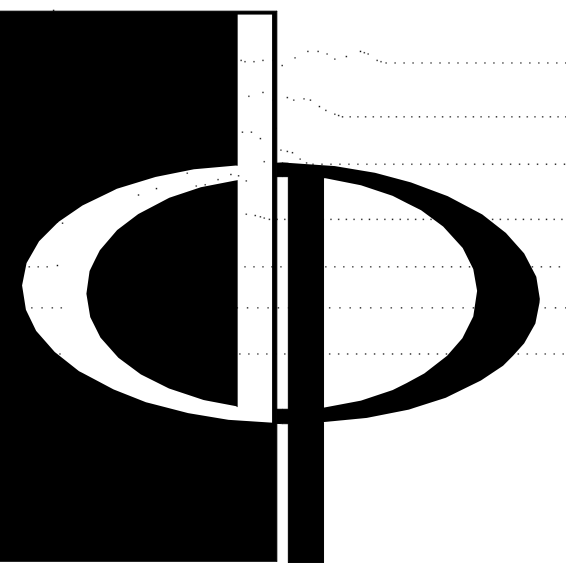

THE PRESTON  
PARTNERSHIP, LLC  
A MULTI-DISCIPLINARY DESIGN FIRM

SOUTH TERRACES  
115 PERIMETER CENTER PLACE, SUITE 950  
ATLANTA, GEORGIA 30346  
TELEPHONE: 770 396 7248  
FAX: 770 396 2945

WWW.THEPRESTONPARTNERSHIP.COM  
CONSULTANT

SEAL



PROJECT

RESERVE AT THE  
BALLPARK, PHASE II,  
AKA REVEL AT THE  
BALLPARK  
2885 CRESCENT PKWY  
SMYRNA, GA 30080

FOR



ATLANTIC REALTY  
PARTNERS

3438 PEACHTREE ROAD  
SUITE 1425  
ATLANTA, GA 30326

ISSUES & REVISIONS	DATE
CONCEPTUAL DESIGN	08/21/2015
SCHEMATIC DESIGN	09/28/2015
CM/DESIGN DEVELOPMENT	10/15/2015
GMP	04/03/2017
PERMIT SET	05/22/2017
3. BUILDING PERMIT	07/25/2017

DATE

JOB NUMBER

DRAWN BY

CHECKED BY

SHEET TITLE

SHEET NUMBER

OVERALL BUILDING RCP -  
PROJECT LEVEL 2

COMMENTS

BUILDING PERMIT RE-SUBMISSION

30X42

© 2017 The Preston Partnership, LLC