

SOUTH TERRACES
115 PERIMETER CENTER PLACE, SUITE 950
ATLANTA, GEORGIA 30346
TELEPHONE: 770 396 7248
FAX: 770 396 2945

SEAL _____



RESERVE AT THE
BALLPARK, PHASE II,
AKA REVEL AT THE
BALLPARK
2885 CRESCENT PKWY
SMYRNA, GA 30080

 ATLANTIC
REALTY
PARTNERS

3438 PEACHTREE ROAD
SUITE 1425
ATLANTA, GA 30326

CONCEPTUAL DESIGN	08/21/2011
PROGRESS SET	09/02/2011
SCHEMATIC DESIGN	09/28/2011
GMP/DESIGN DEVELOPMENT	10/15/2011
FOUNDATION PACKAGE	12/07/2011
GMP	04/03/2012
PERMIT SET	05/22/2012
1 FM COMMENTS	07/19/2012
3 BUILDING PERMIT	07/25/2012

VERTICAL EXIT CALCS.

STAIR EGRESS OPENING
REQUIREMENT WIDTH FOR 63
OCCUPANTS @ 0.3 VER. = 18.9"

STAIR WIDTH PROVIDED = 52"



DOOR EGRESS OPENING
REQUIREMENT WIDTH FOR 63
OCCUPANTS@ 0.2 VER. = 12.6"

DOOR CLEAR OPENING PROVIDED = 34"

SHEET NUMBER _____


AP7-0

30X42 © 2017 The Preston Partnership.

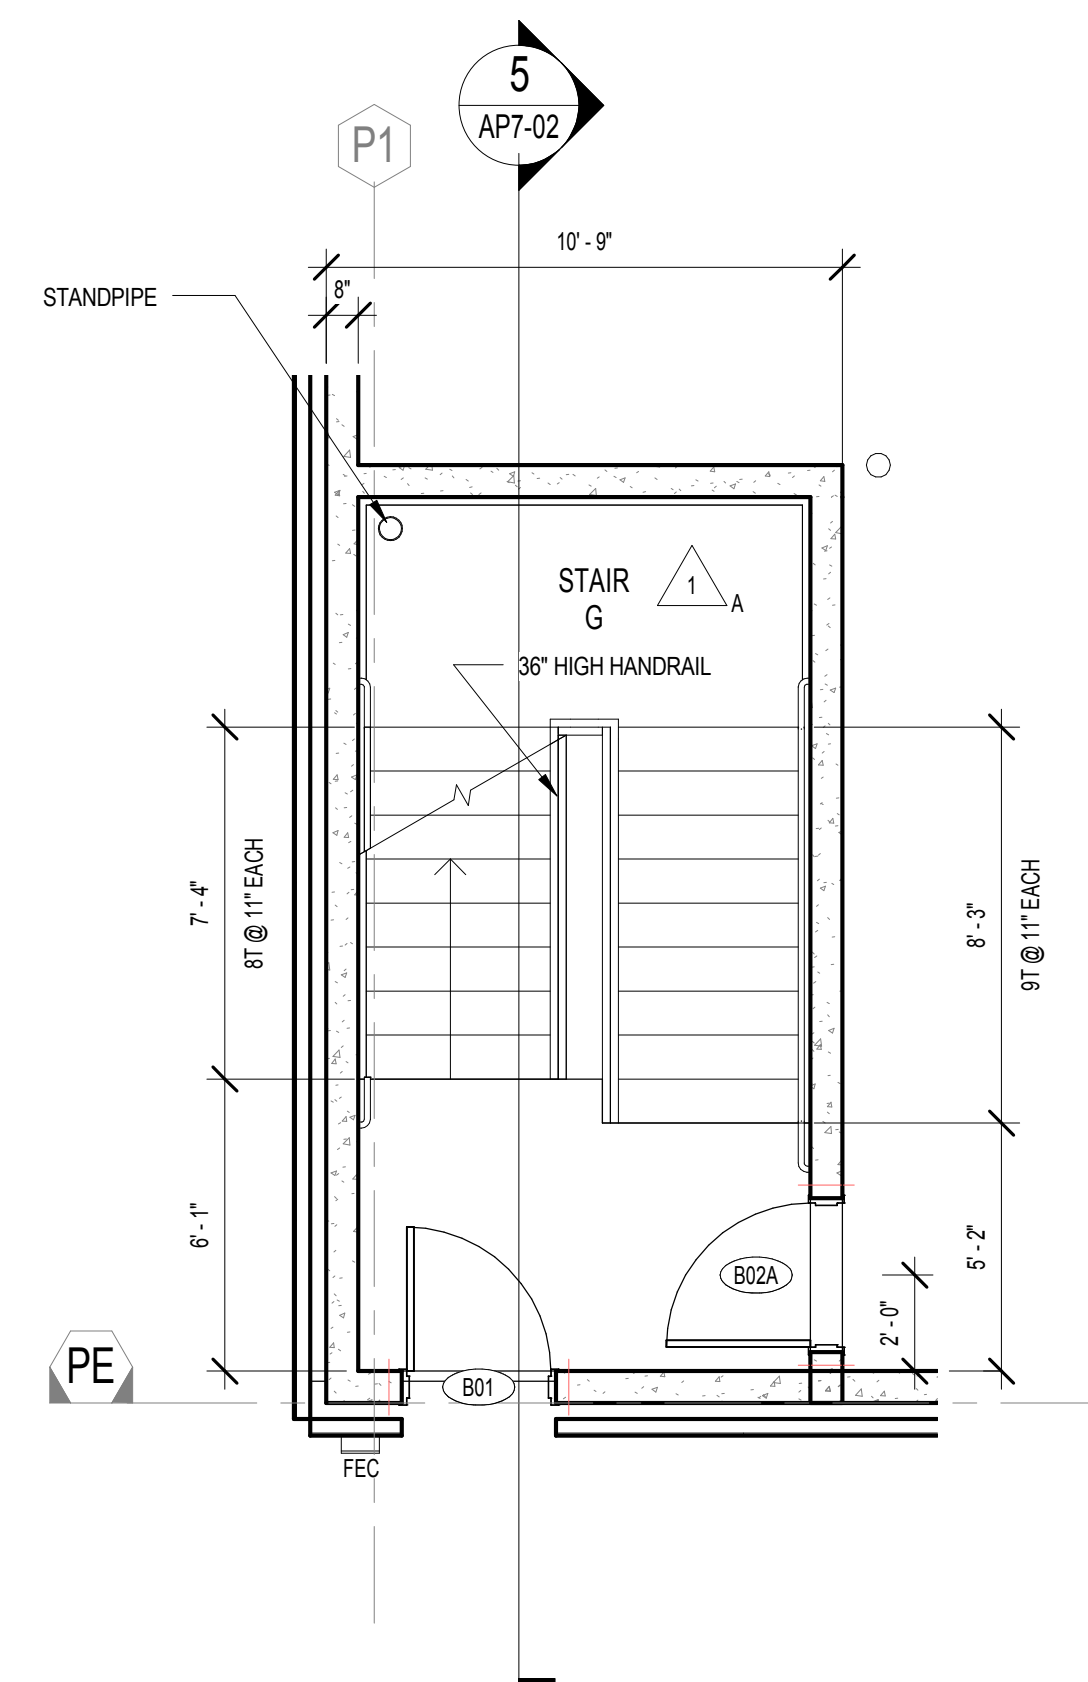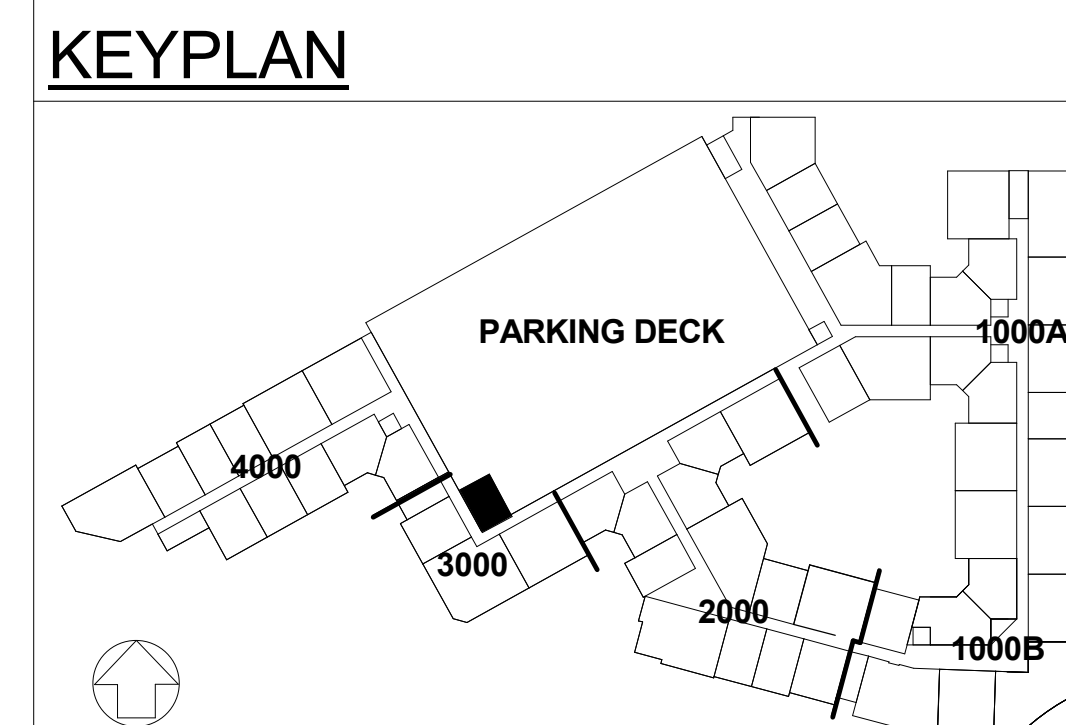



0 2' 4'

SCALE: 1/4" = 1'-0"

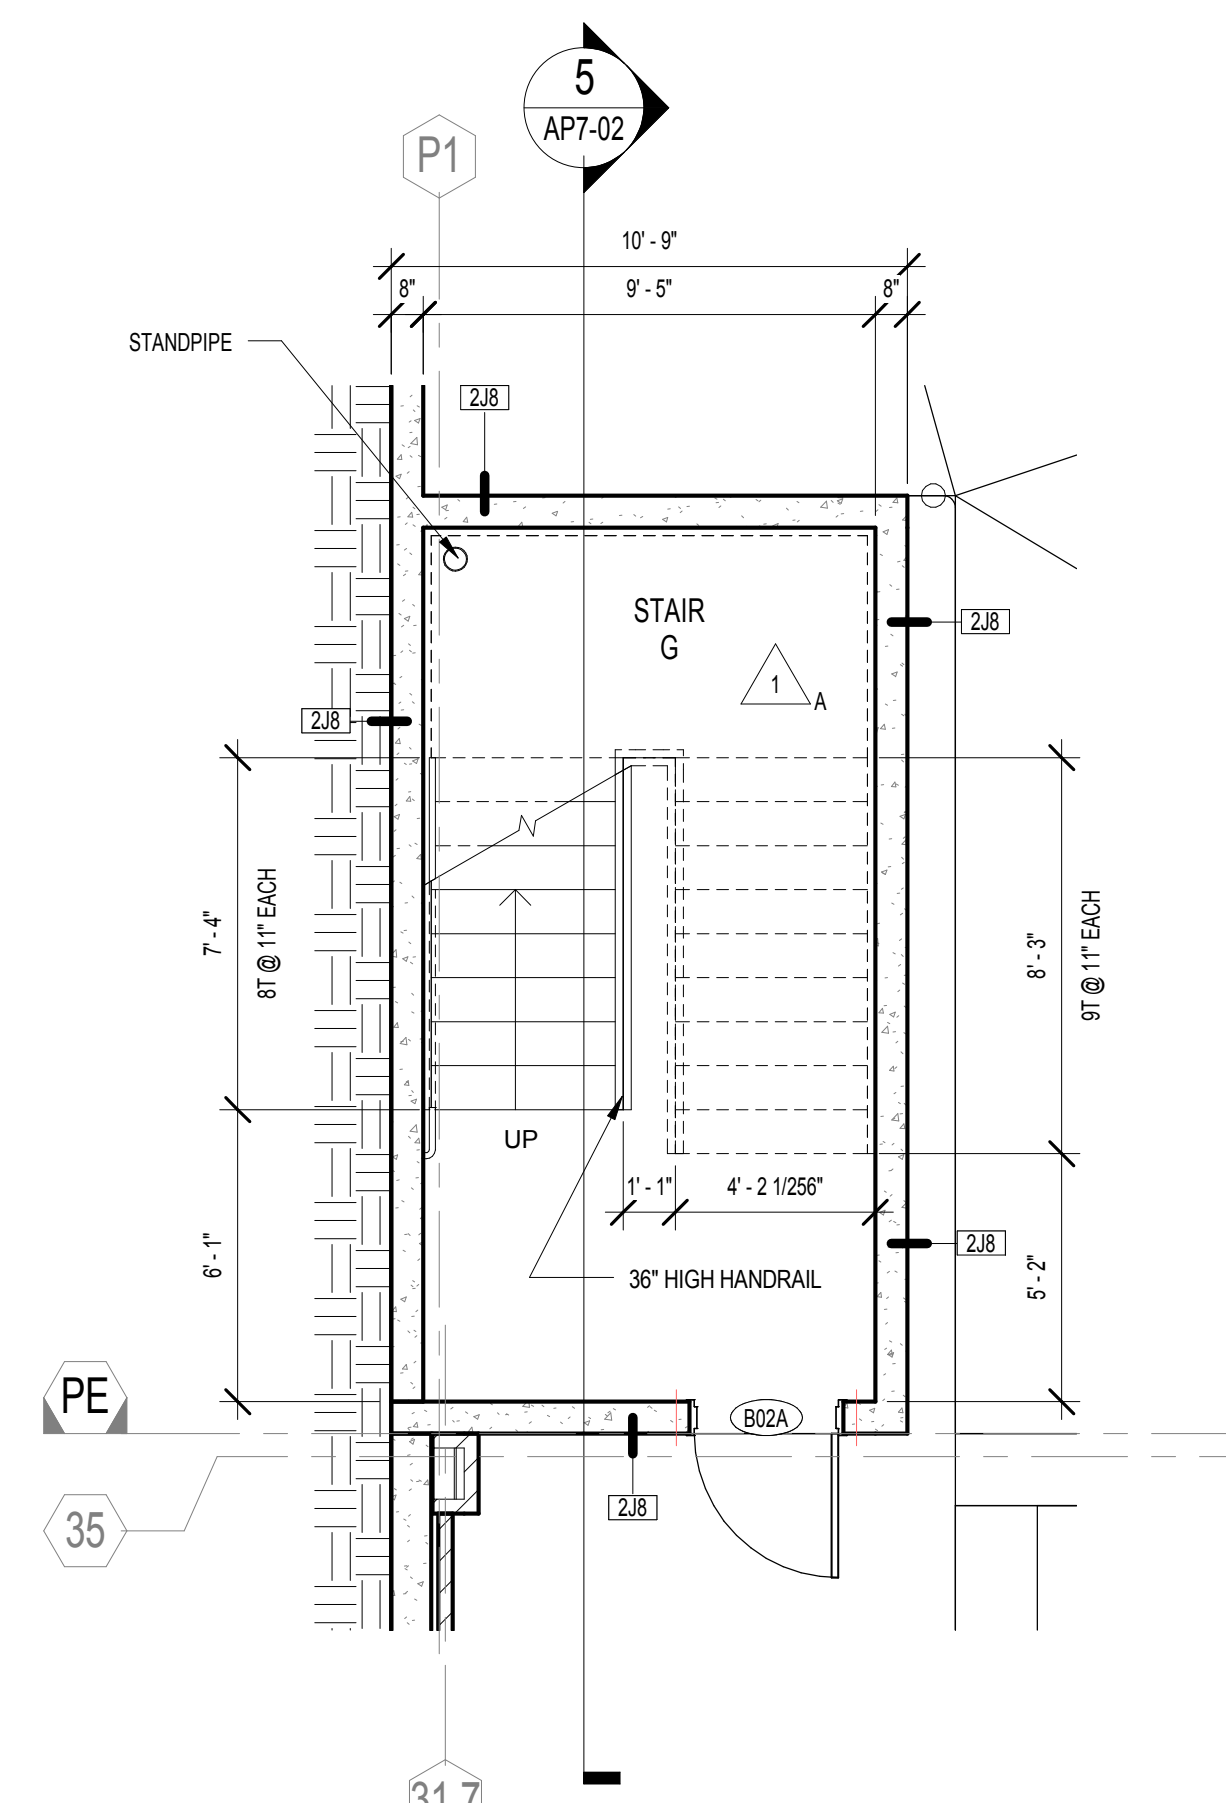

0 2' 4'

SCALE: 1/4" = 1'-0"

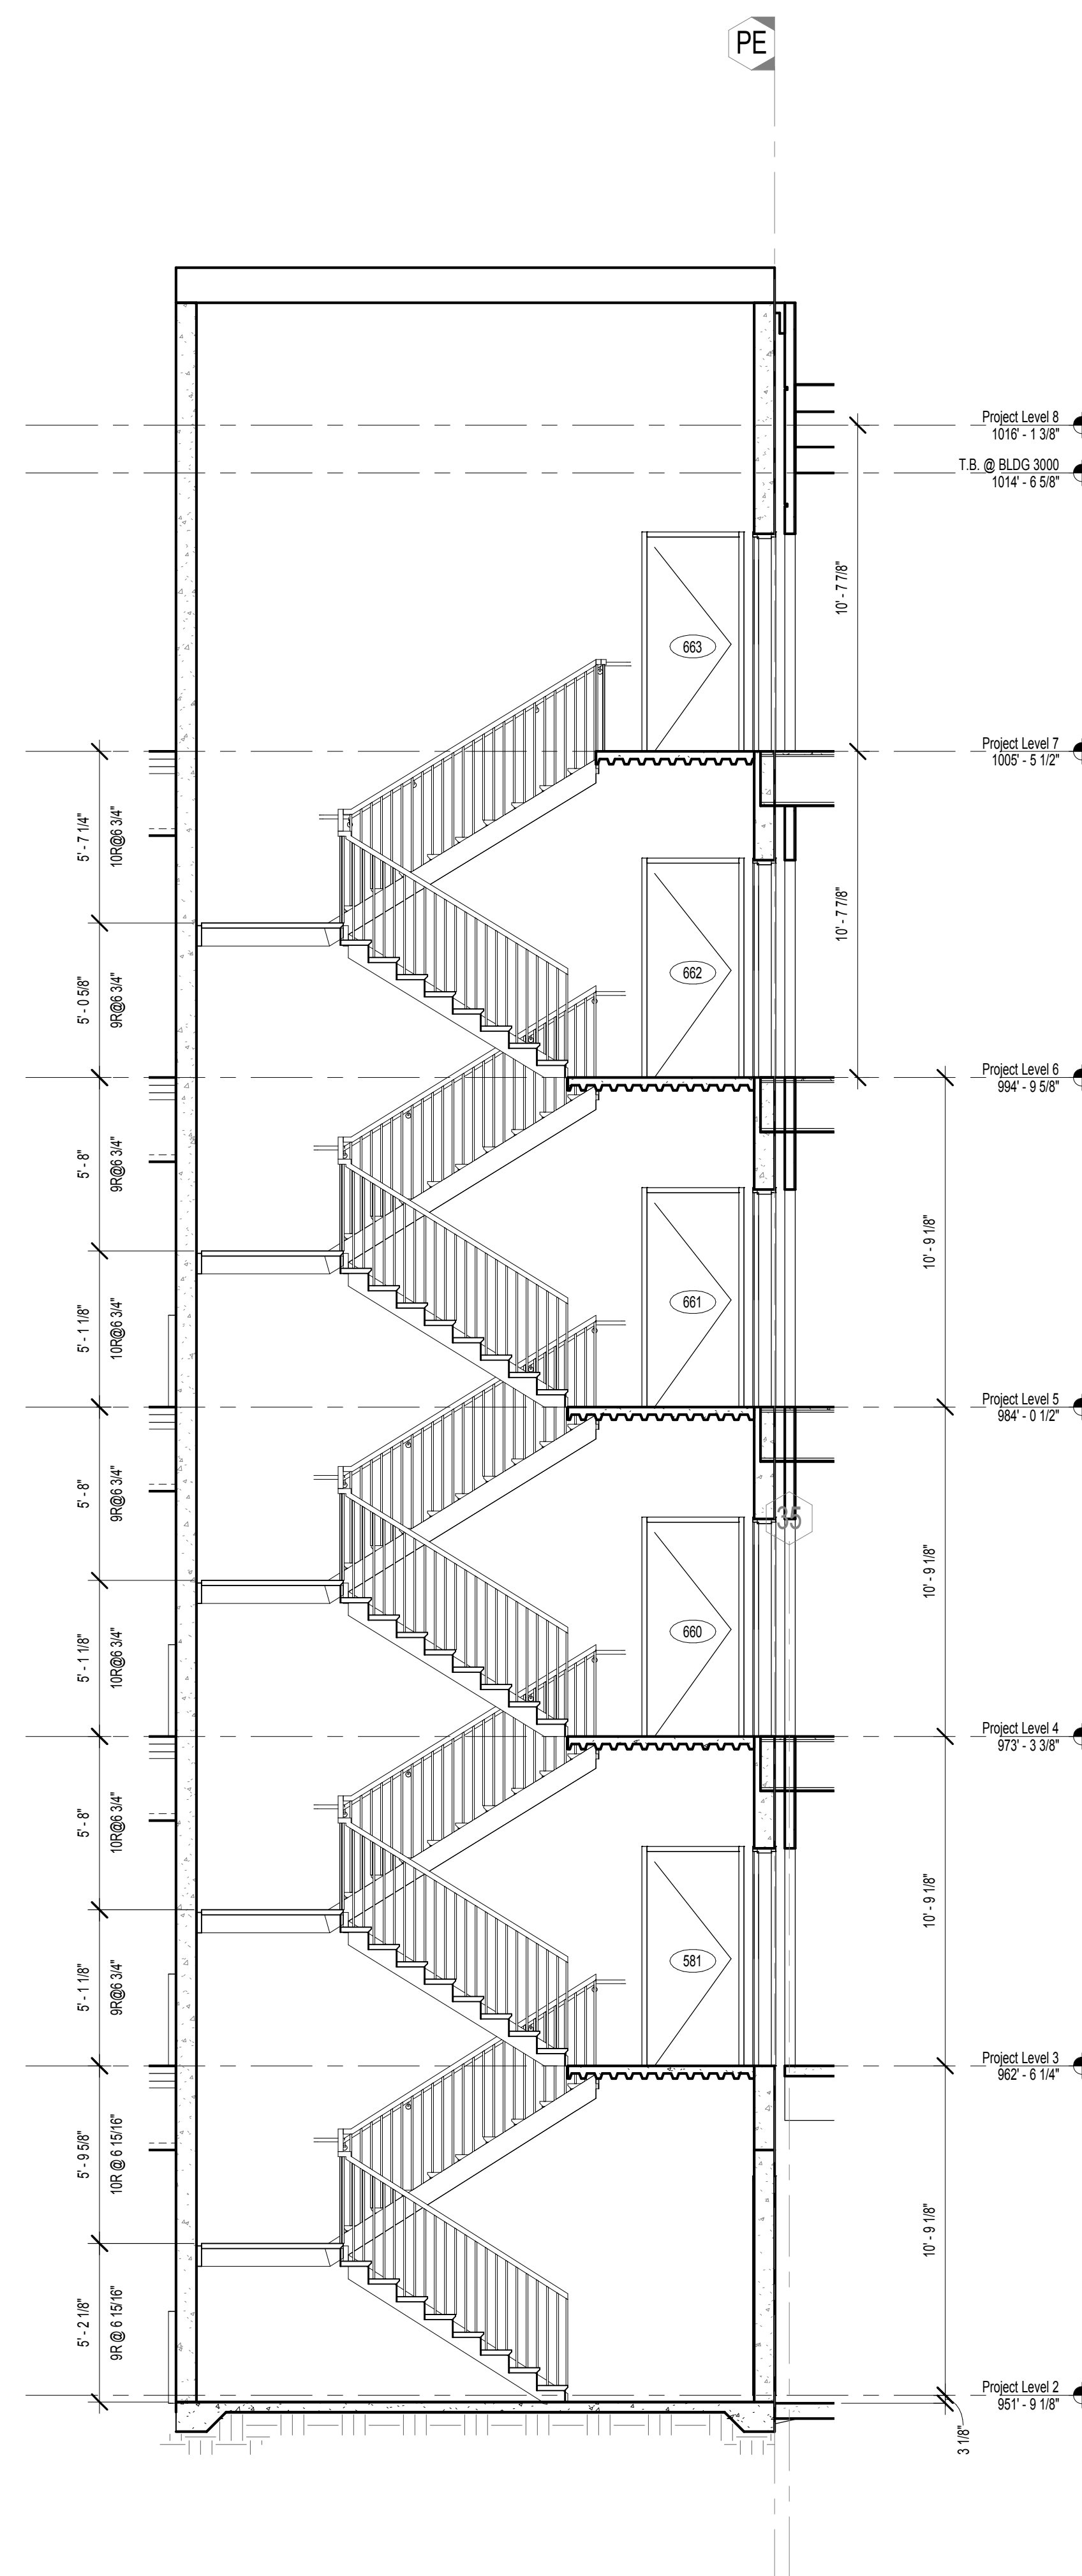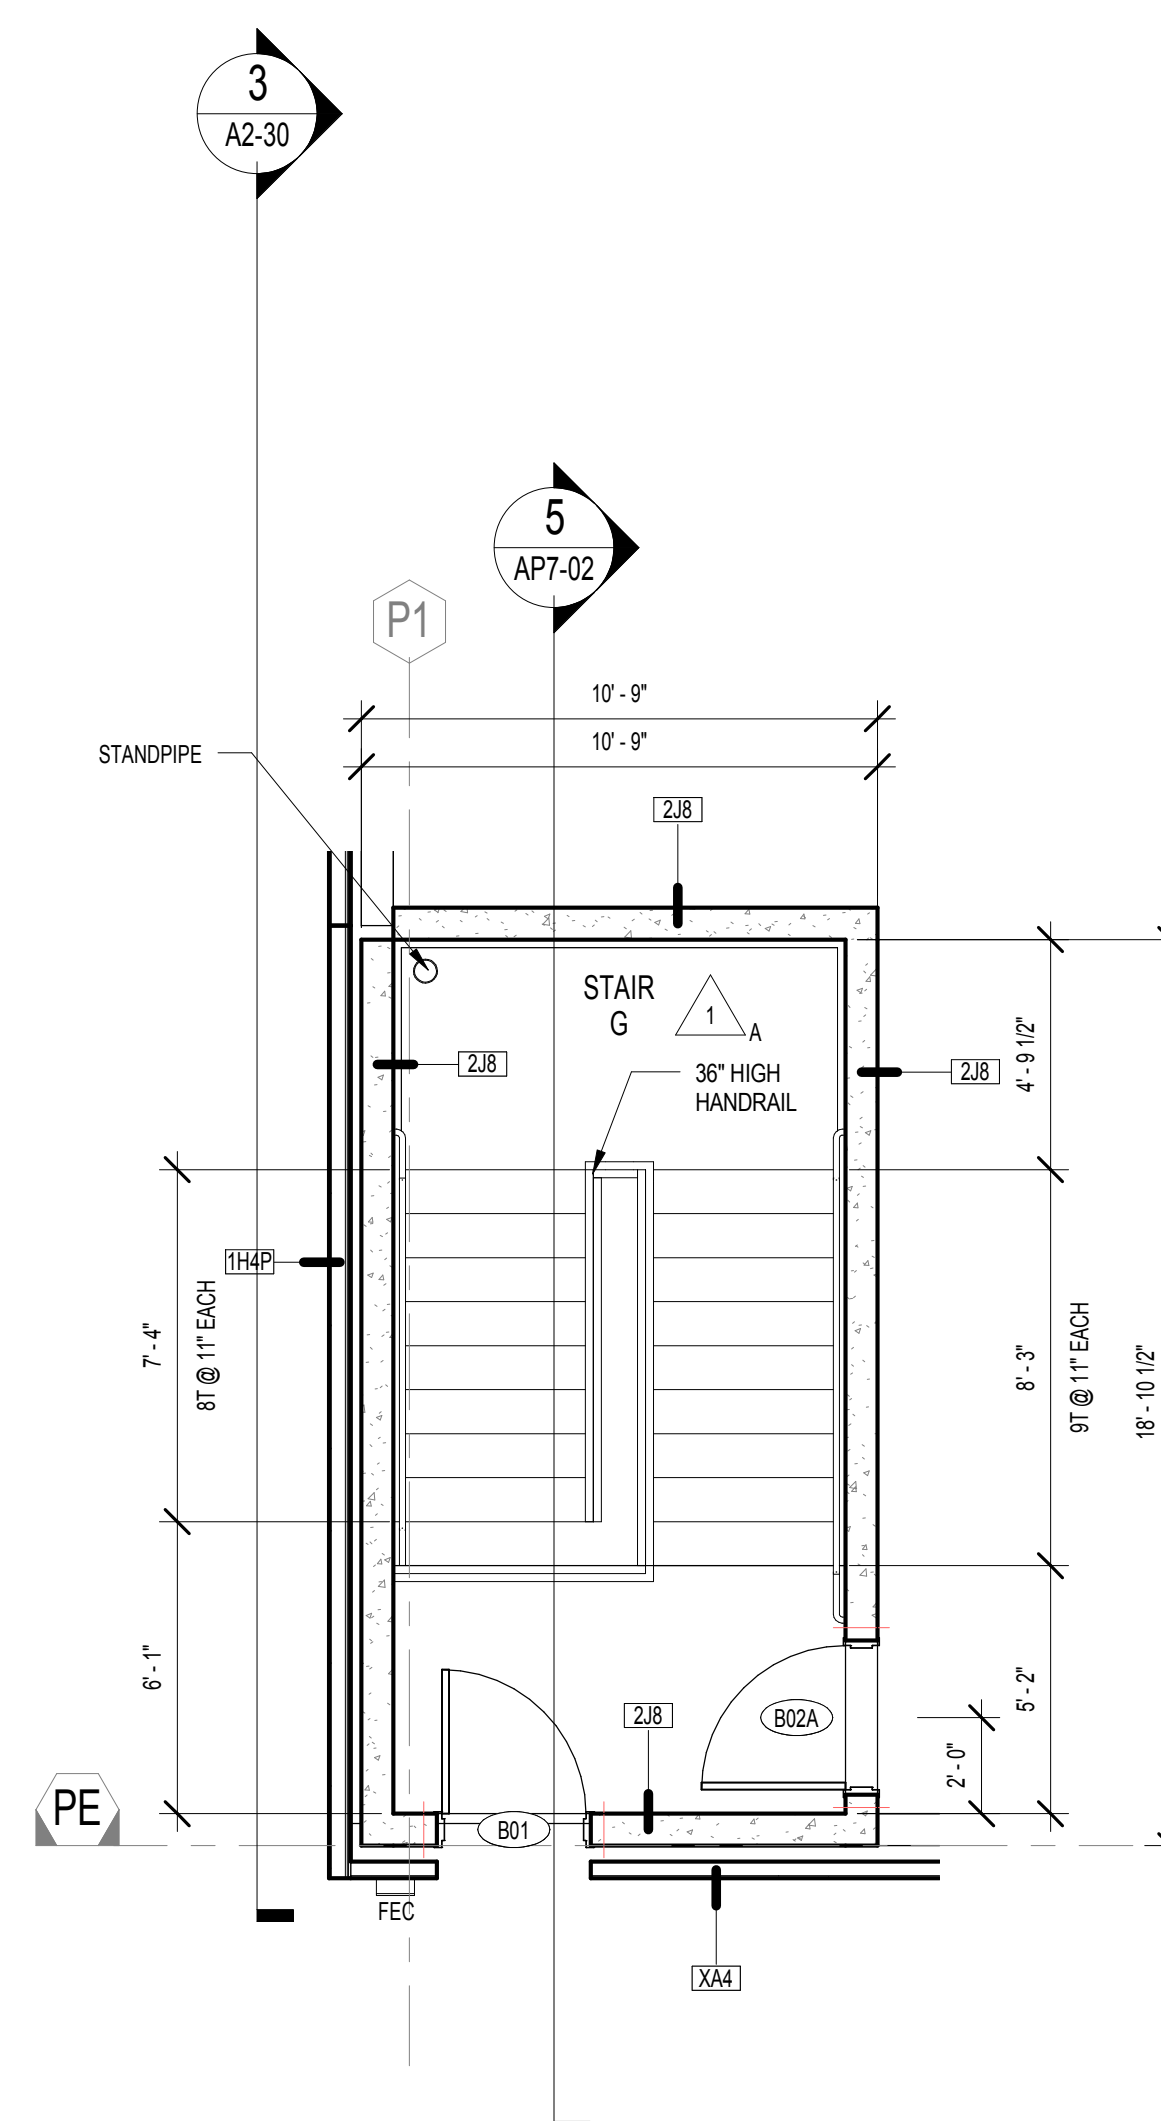

0 2 4
SCALE: 1/4" = 1'-0"