




RESERVE AT THE
BALLPARK, PHASE II,
AKA REVEL AT THE
BALLPARK
2885 CRESCENT PKWY
SMYRNA, GA 30080



ATLANTIC REALTY
PARTNERS

3438 PEACHTREE ROAD
SUITE 1425
ATLANTA, GA 30326

ISSUES &  REVISIONS	DATE
CONCEPTUAL DESIGN	08/21/2015
SCHEMATIC DESIGN	09/28/2015
GMP/DESIGN DEVELOPMENT	10/15/2015
GMP	04/03/2017
PERMIT SET	05/22/2017
1 FM COMMENTS	07/19/2017
3 BUILDING PERMIT	07/25/2017


DATE 05/22/2017
JOB NUMBER 1493101
DRAWN BY Author
CHECKED BY Checker
SHEET TITLE STAIR DETAILS PARKING DECK

SHEET NUMBER _____

COMMENTS _____


30X42 © 2017 The Preston Partnership, LLC

REVISION SUMMARY #1
A. REVISED HANDRAIL CLEARANCE PER APPLICABLE
LSC SECTION

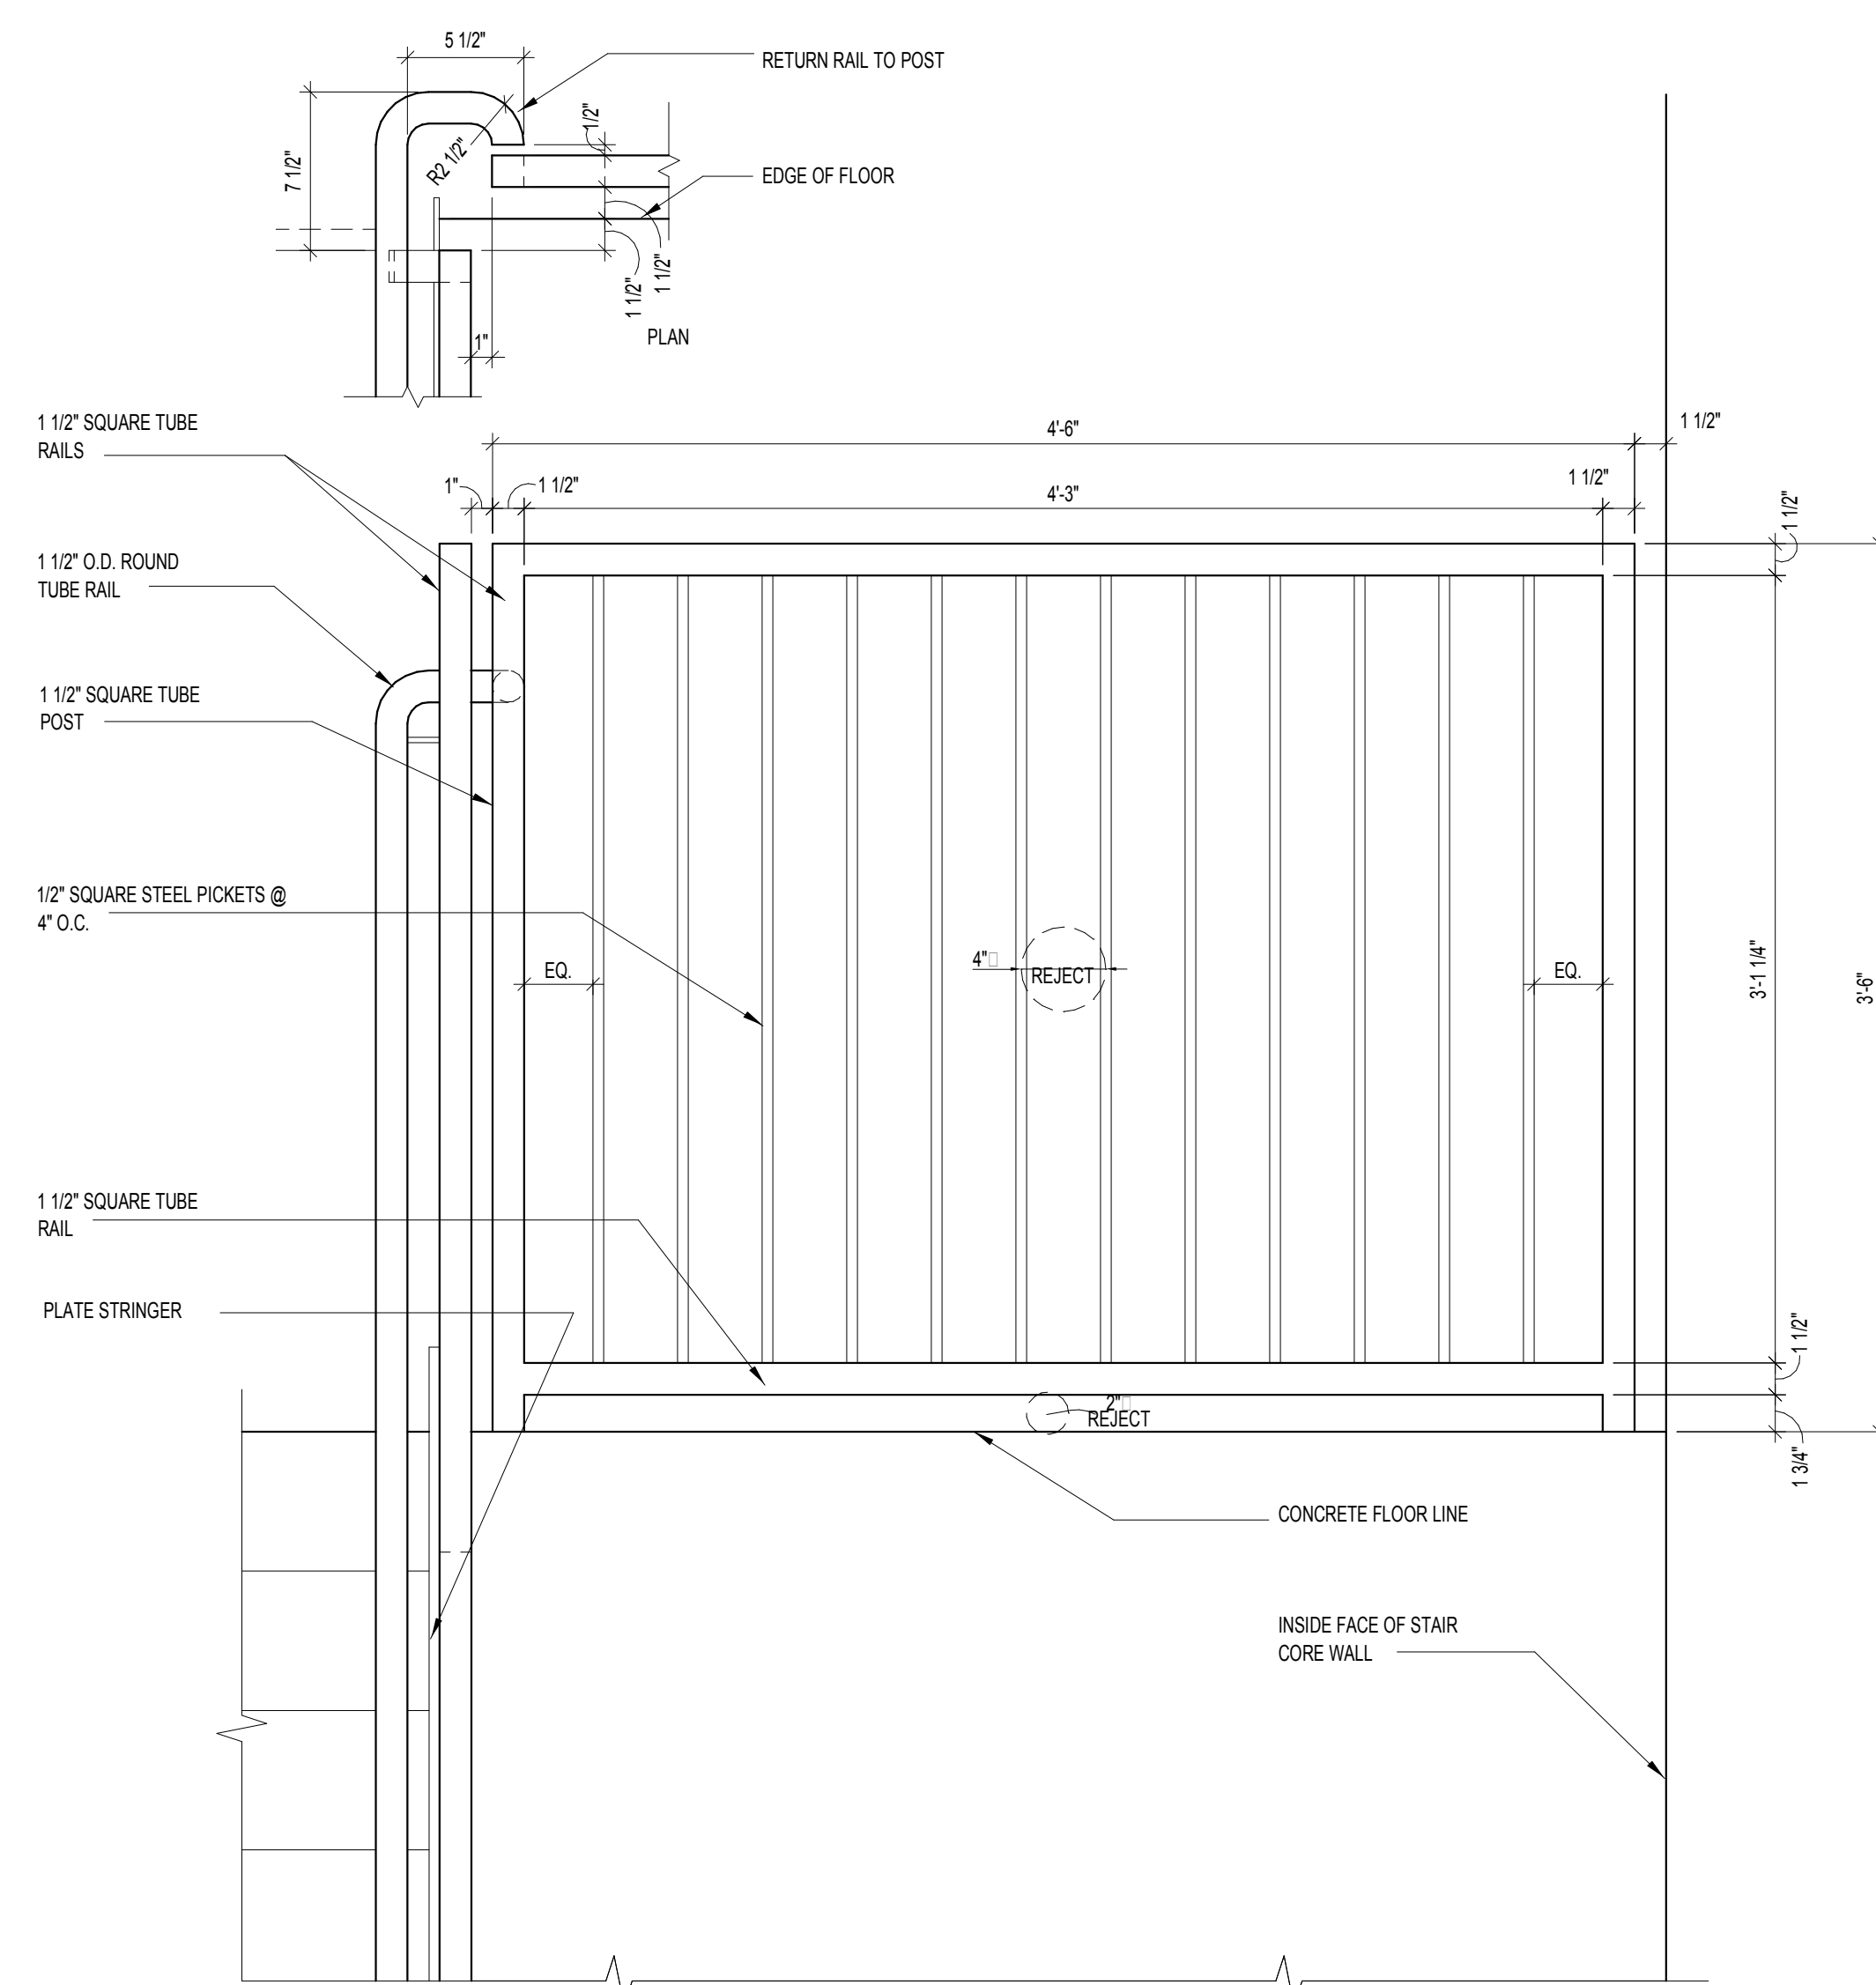


6 UPPER LANDING RAIL DETAIL 2

SCALE: 1 1/2" = 1'-0"

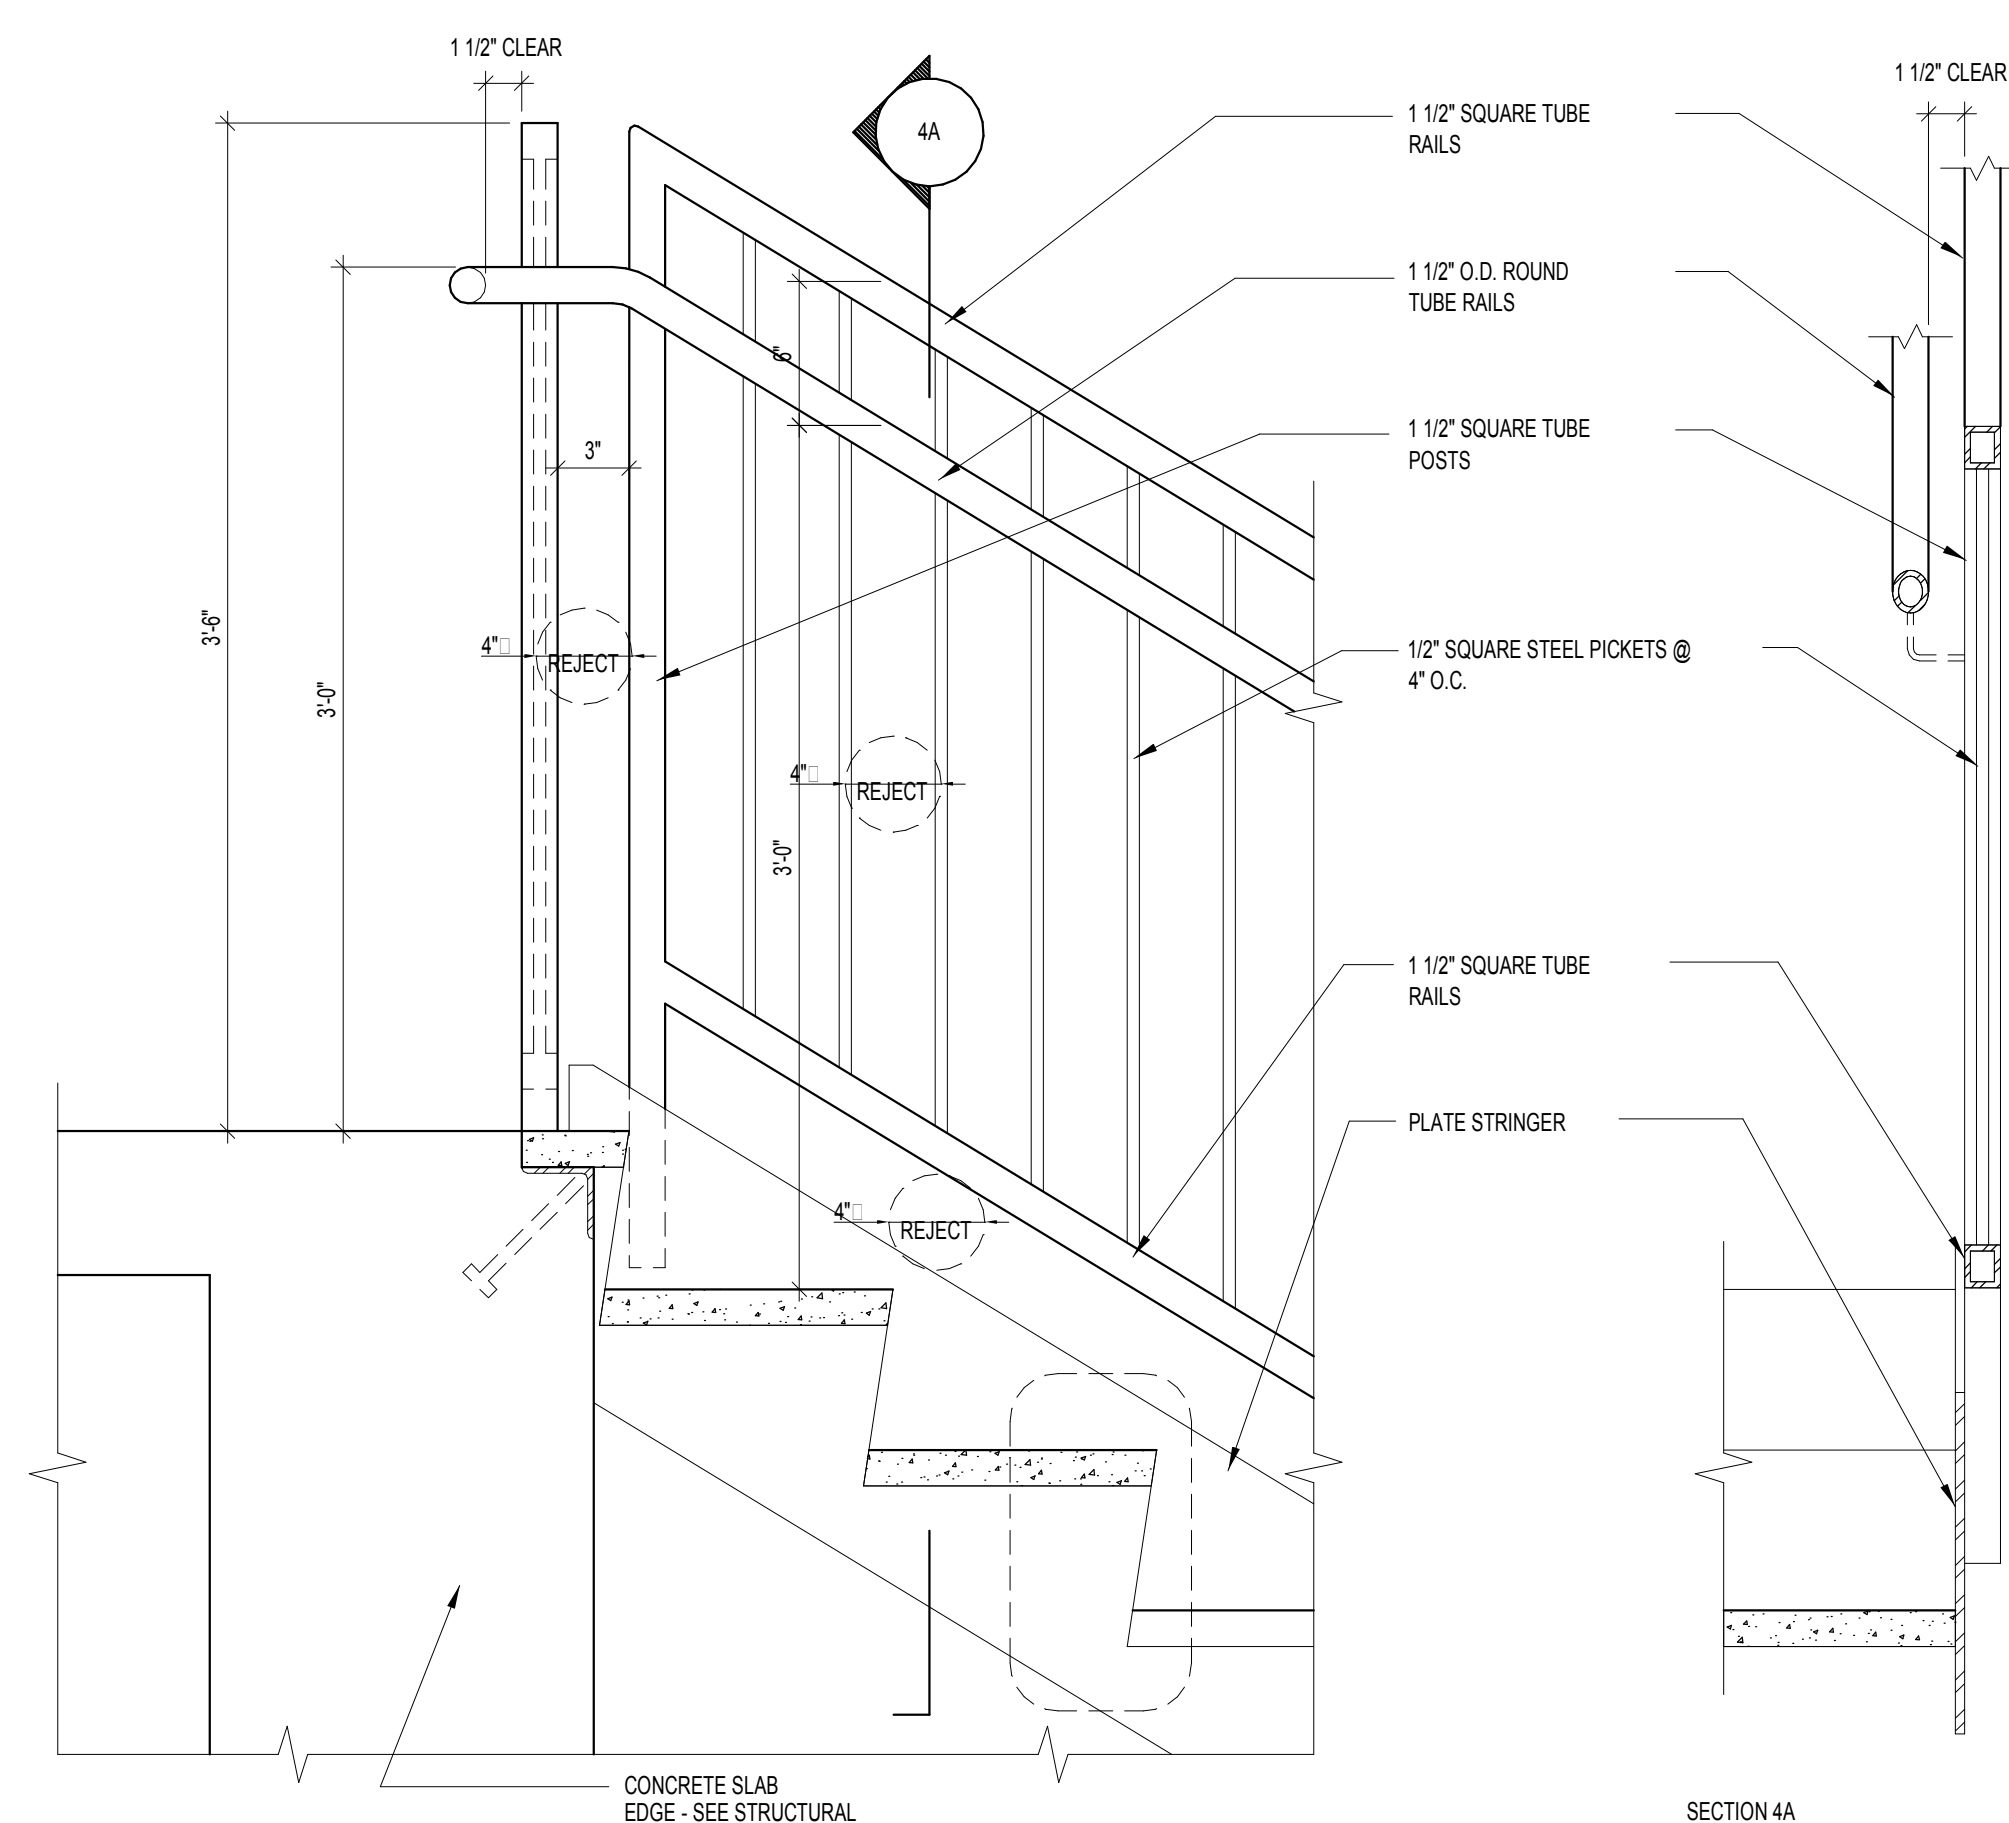




4 UPPER LANDING RAIL DETAIL

SCALE: 1 1/2" = 1'-0"

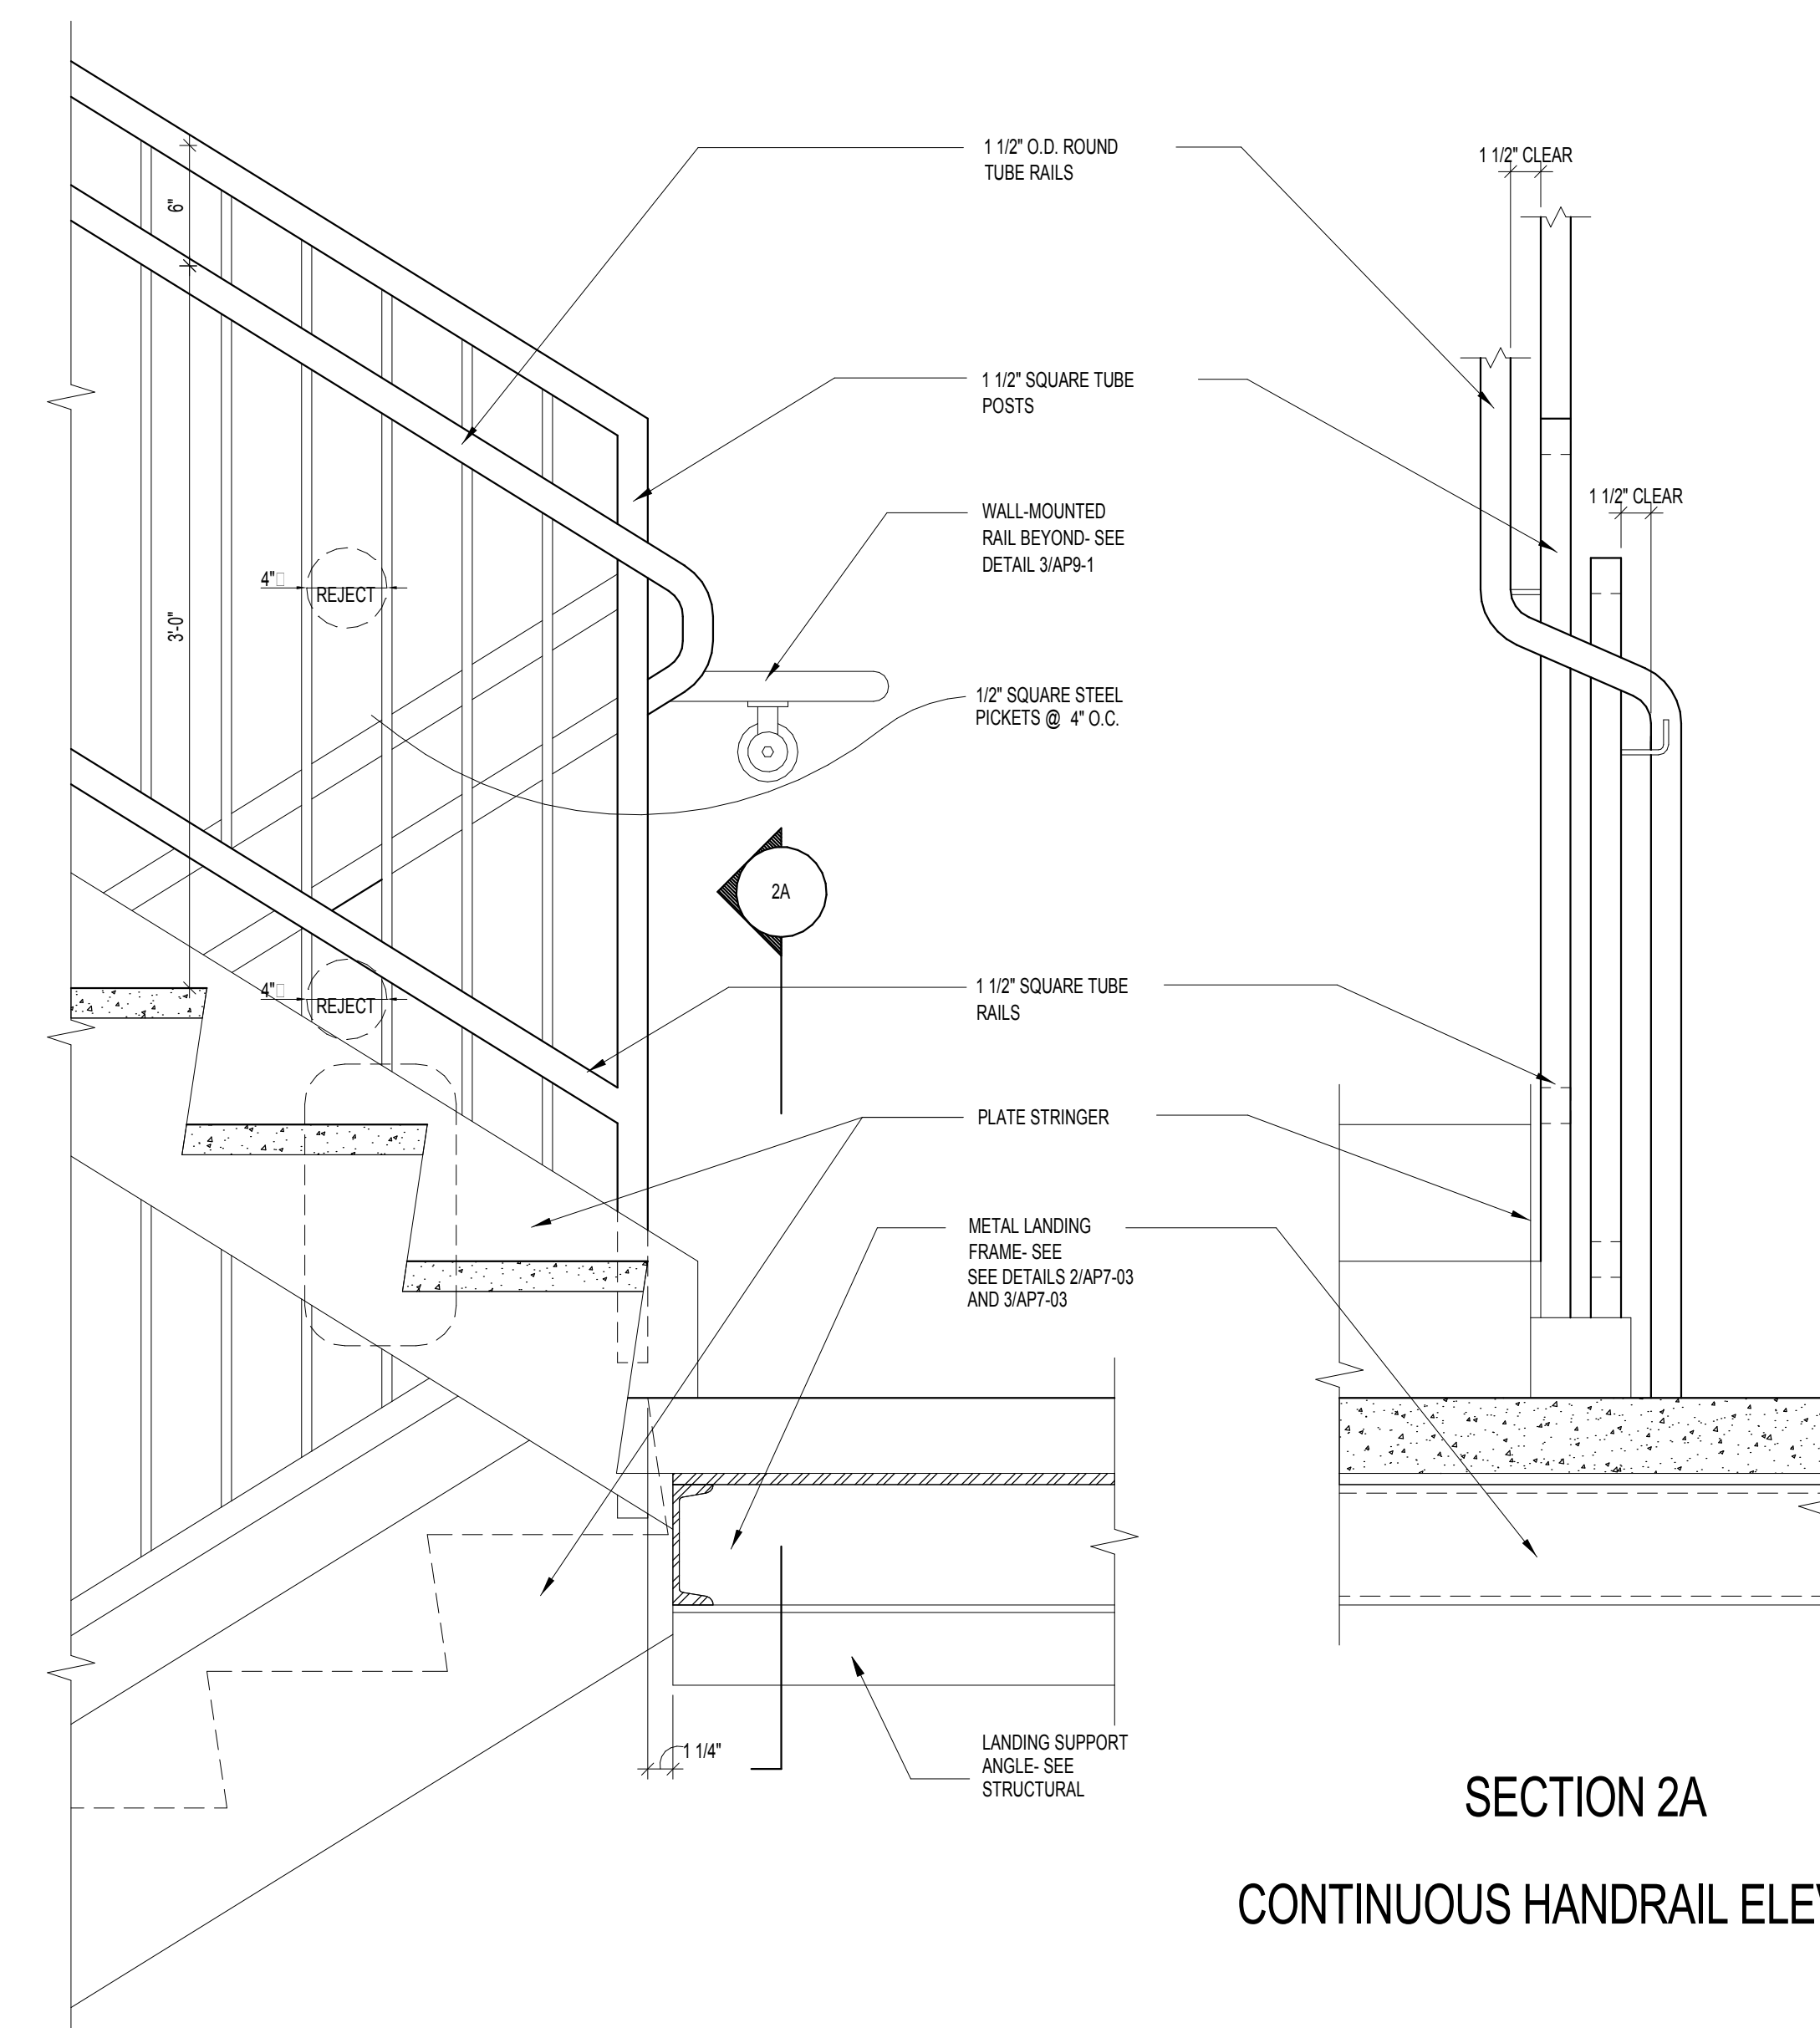


SECTION 2A

CONTINUOUS HANDRAIL ELEVATION

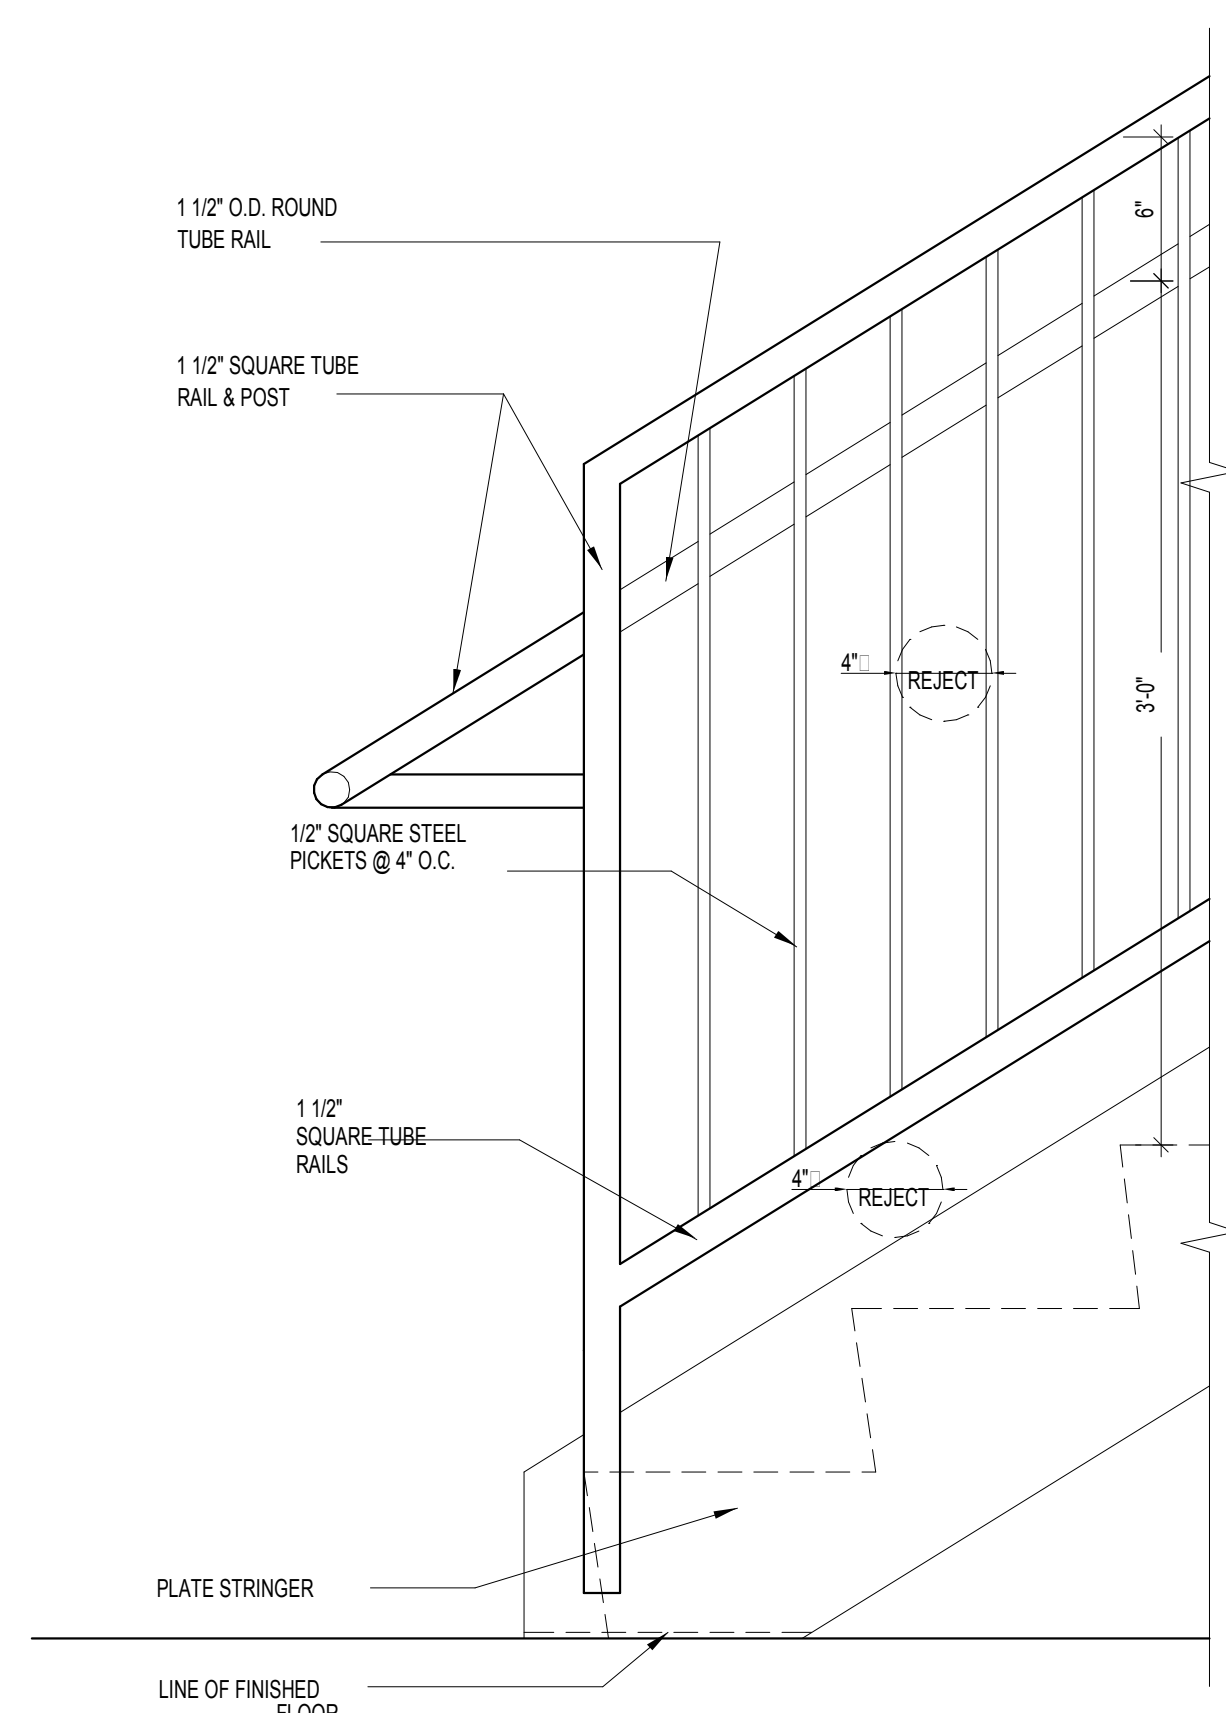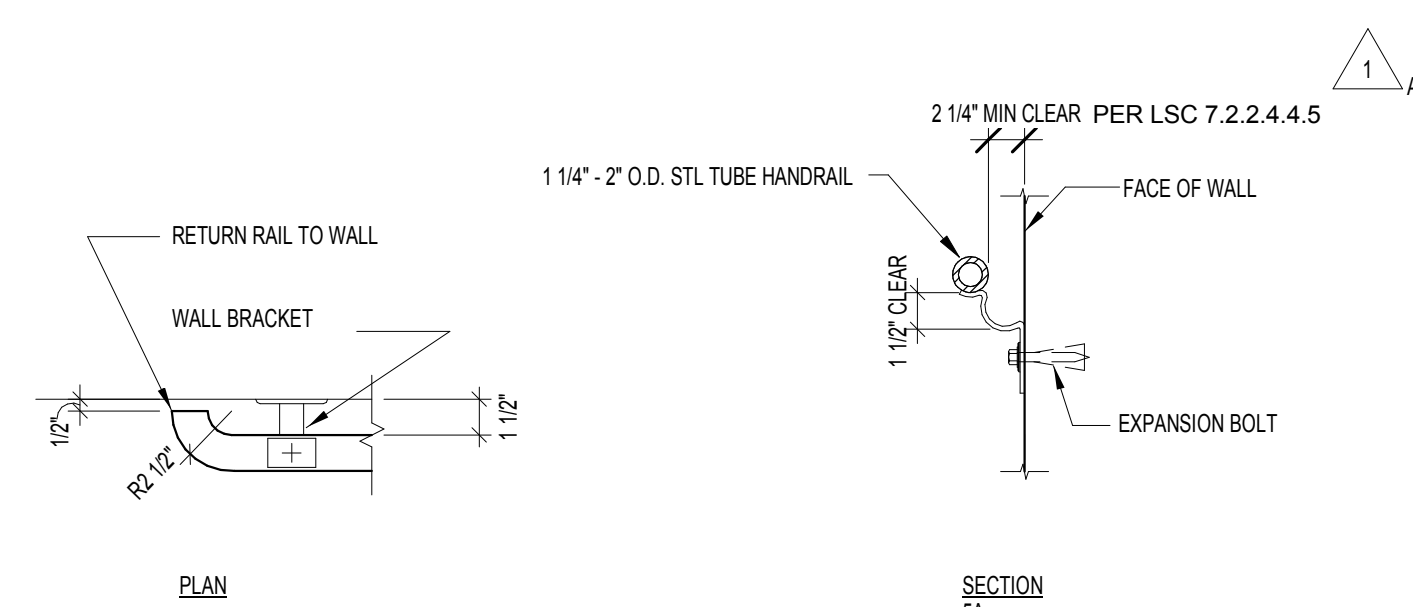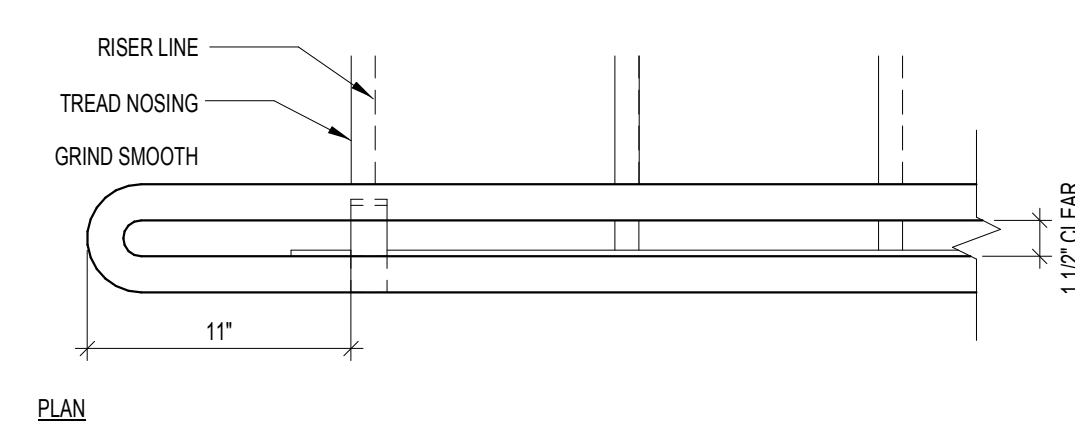


7 LOWER LANDING RAIL DETAIL

SCALE: 1 1/2" = 1'-0"

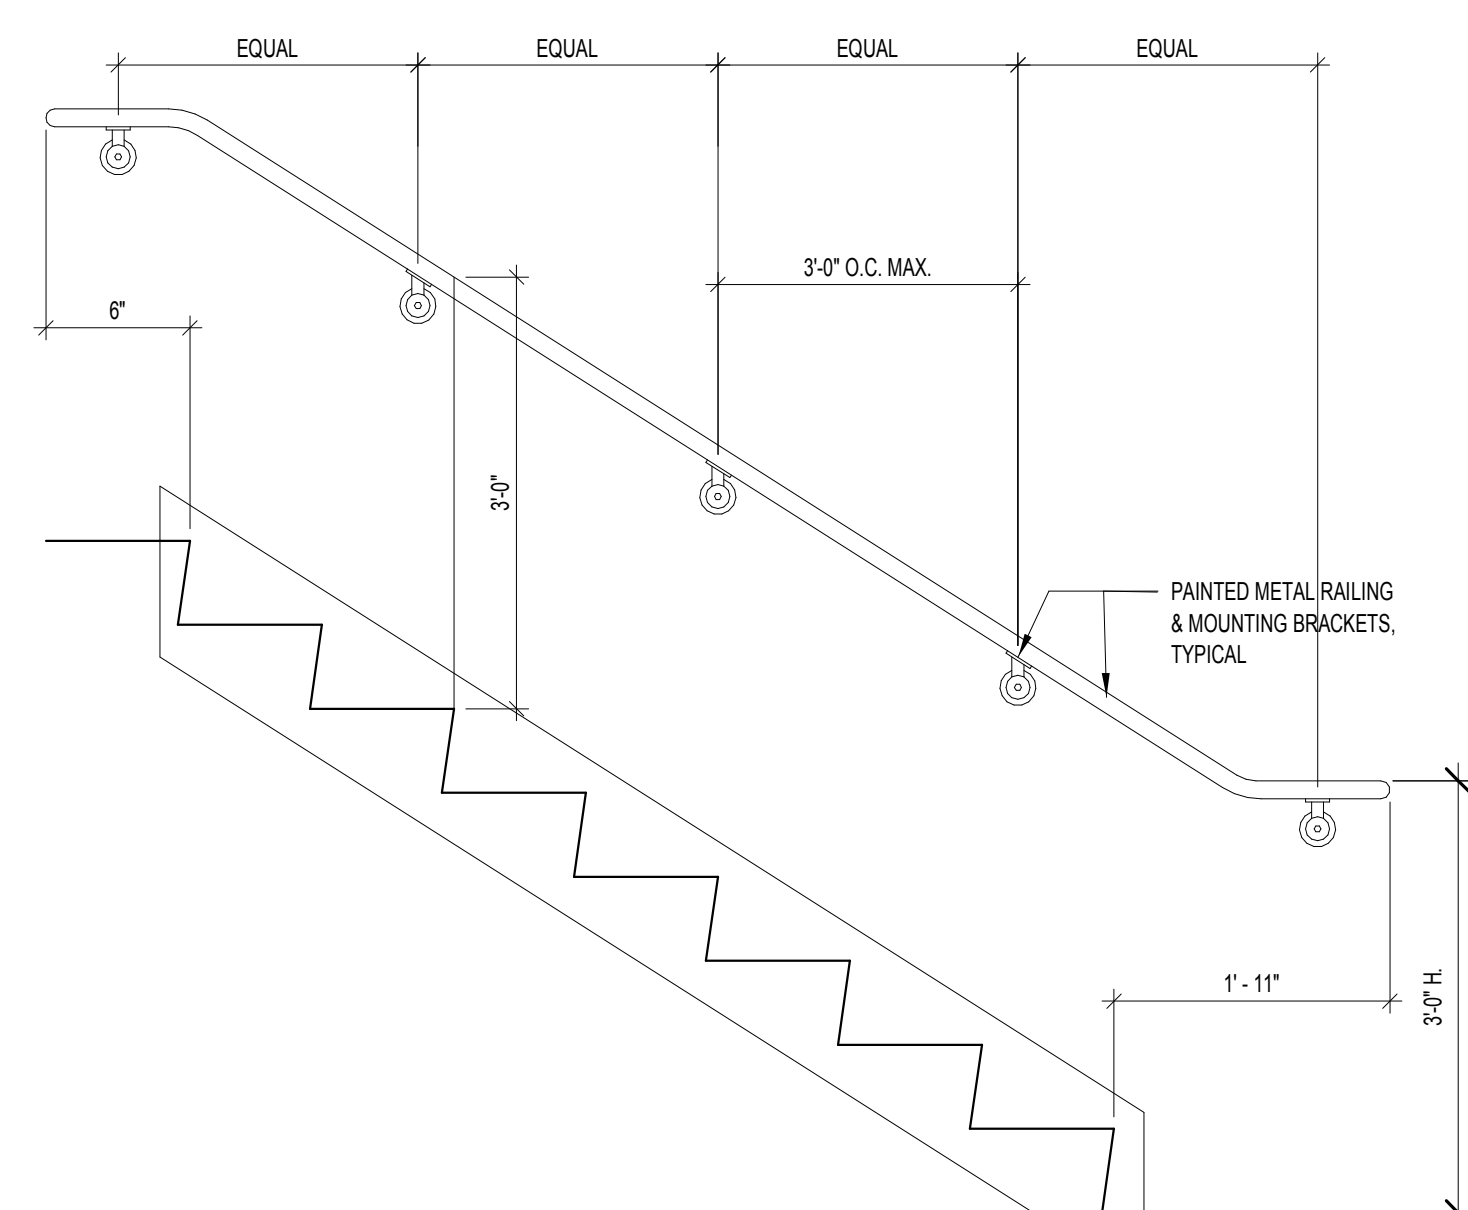


5 STAIR RAIL DETAIL

SCALE: 1 1/2" = 1'-0"

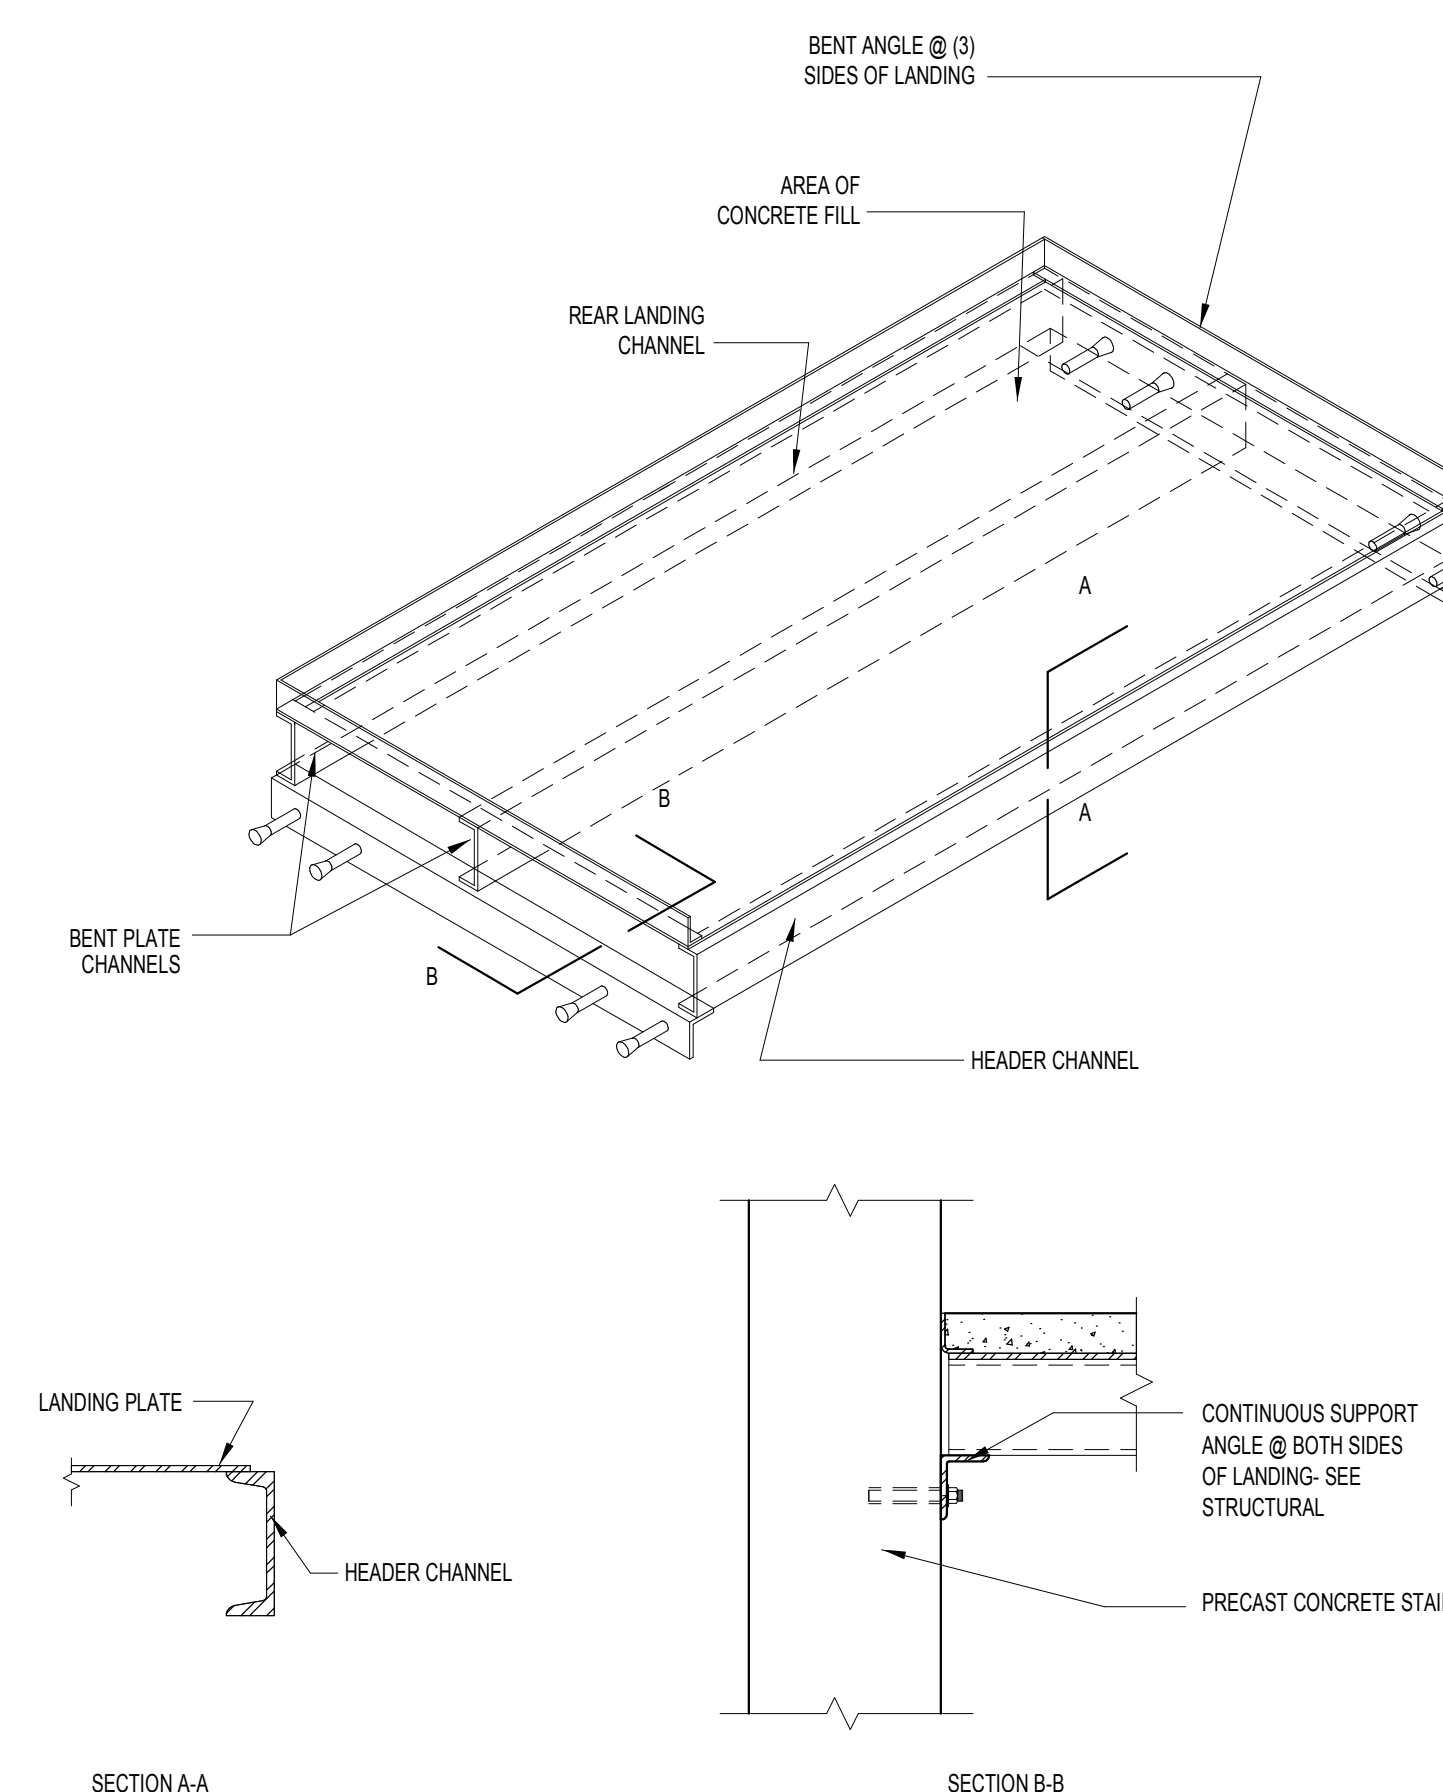

LANDING FRAME DETAIL

SCALE: 1 1/2" = 1'-0"

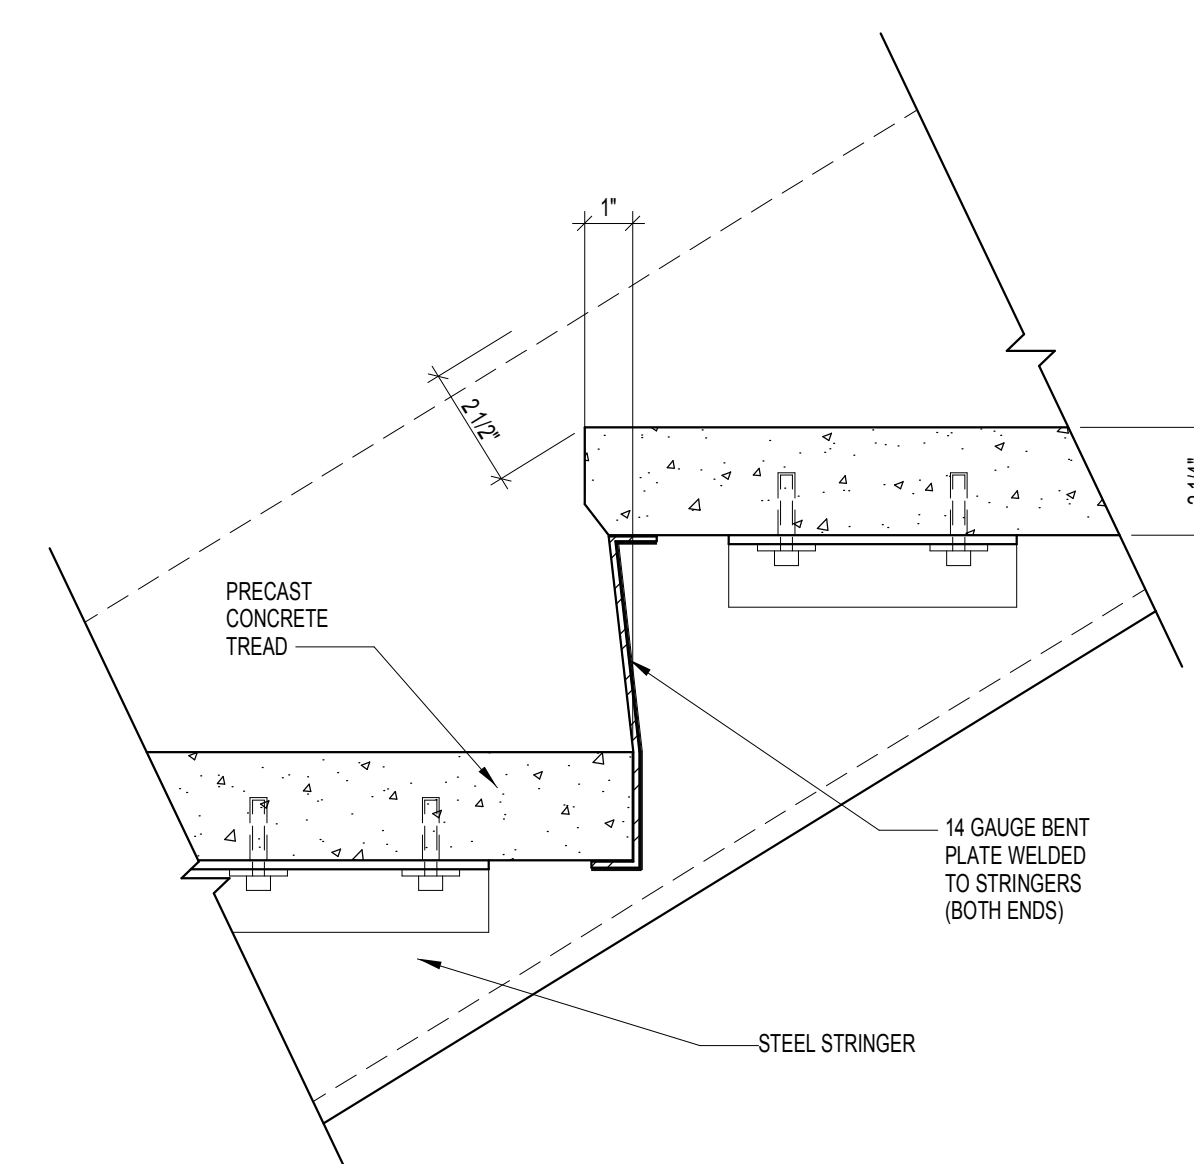

PRECAST CONCRETE TREAD DETAIL

SCALE: 3" = 1'-0"