

SOUTH TERRACES
115 PERIMETER CENTER PLACE, SUITE 950
ATLANTA, GEORGIA 30346
TELEPHONE: 770 396 7248
FAX: 770 396 2945

WWW.THEPRESTONPARTNERSHIP.COM
CONSULTANT

SEAL _____



RESERVE AT THE
BALLPARK, PHASE II,
AKA REVEL AT THE
BALLPARK
2885 CRESCENT PKWY
SMYRNA, GA 30080

FOR _____



3438 PEACHTREE ROAD
SUITE 1425
ATLANTA, GA 30326

ISSUES & -REVISIONS _____ DATE _____

CONCEPTUAL DESIGN	08/21/2015
PROGRESS SET	09/02/2015
SCHEMATIC DESIGN	09/28/2015
GMP/DESIGN DEVELOPMENT	10/15/2015
FOUNDATION PACKAGE	12/07/2015
GMP	04/03/2017
PERMIT SET	05/22/2017
3 BUILDING PERMIT	07/25/2017

DATE 05/22/2017

JOB NUMBER 1102101

DRAWN BY _____

CHECKED BY _____ EKS
_____ QWB

SHEET TITLE _____ CWB

EDGE OF SLAB - BUILDING 4000 -
PROJECT LEVEL 5


SHEET NUMBER _____

EOS-42

COMMENTS _____

BUILDING PERMIT RE-SUBMISSION

30X42 © 2017 The Preston Partnership, LLC

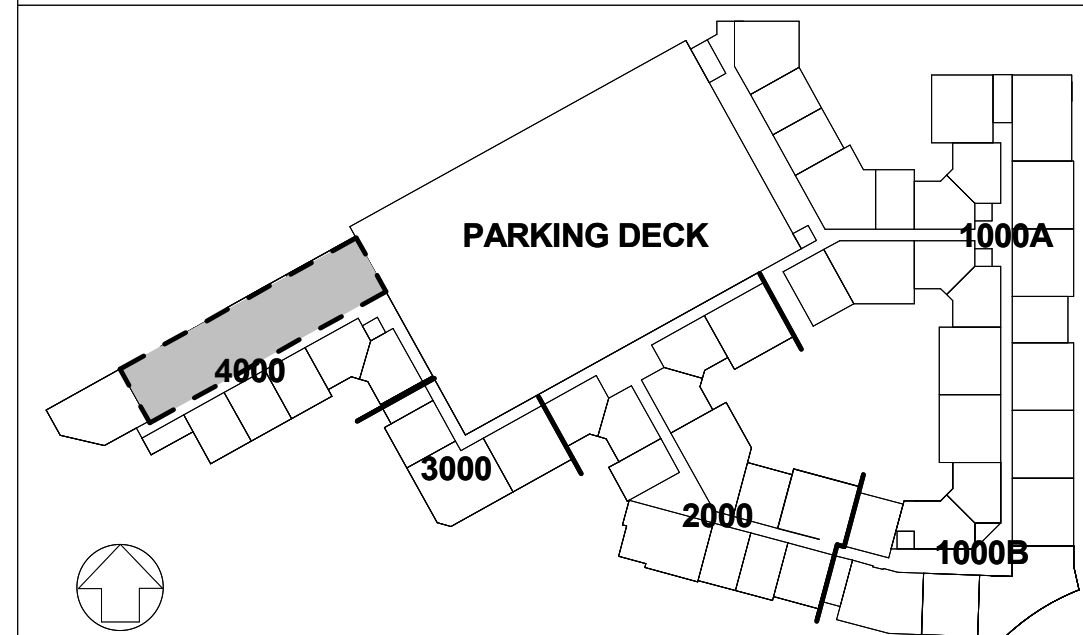

1 BUILDING 4000- E.O.S - LEVEL 5
SCALE: 1/8" = 1'-0"

