

Revisions:	
Date:	Description:

Construction Documents

Reserve at
the Ballpark
Phase II

Cobb County, Georgia

A Residential Development by
Atlantic Realty Partners

This drawing as an instrument of
services, is and shall remain the
property of SGN+A and shall not
be reproduced, published or used
in any way without permission of
SGN+A, Inc.


Sheet Title:
Hardscape Details

Date:
12/09/2015


Sheet Number:

H-09


Not Released for Construction

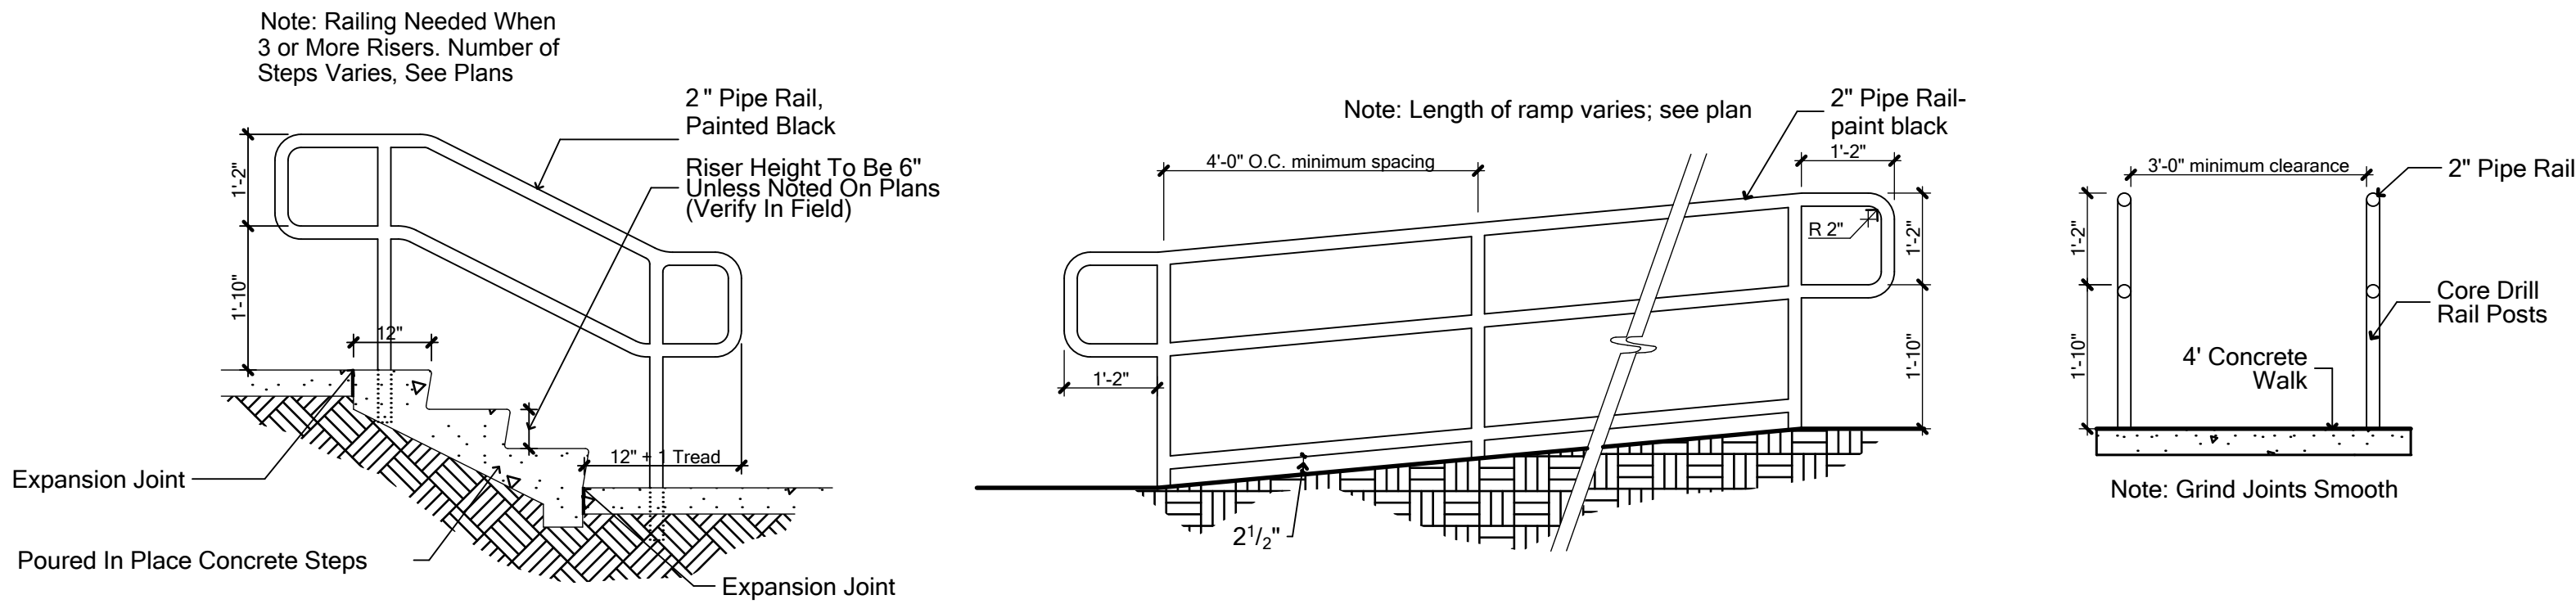


1 Steps & Handrails / ADA Access Ramp
Scale: 1/2" = 1'-0"

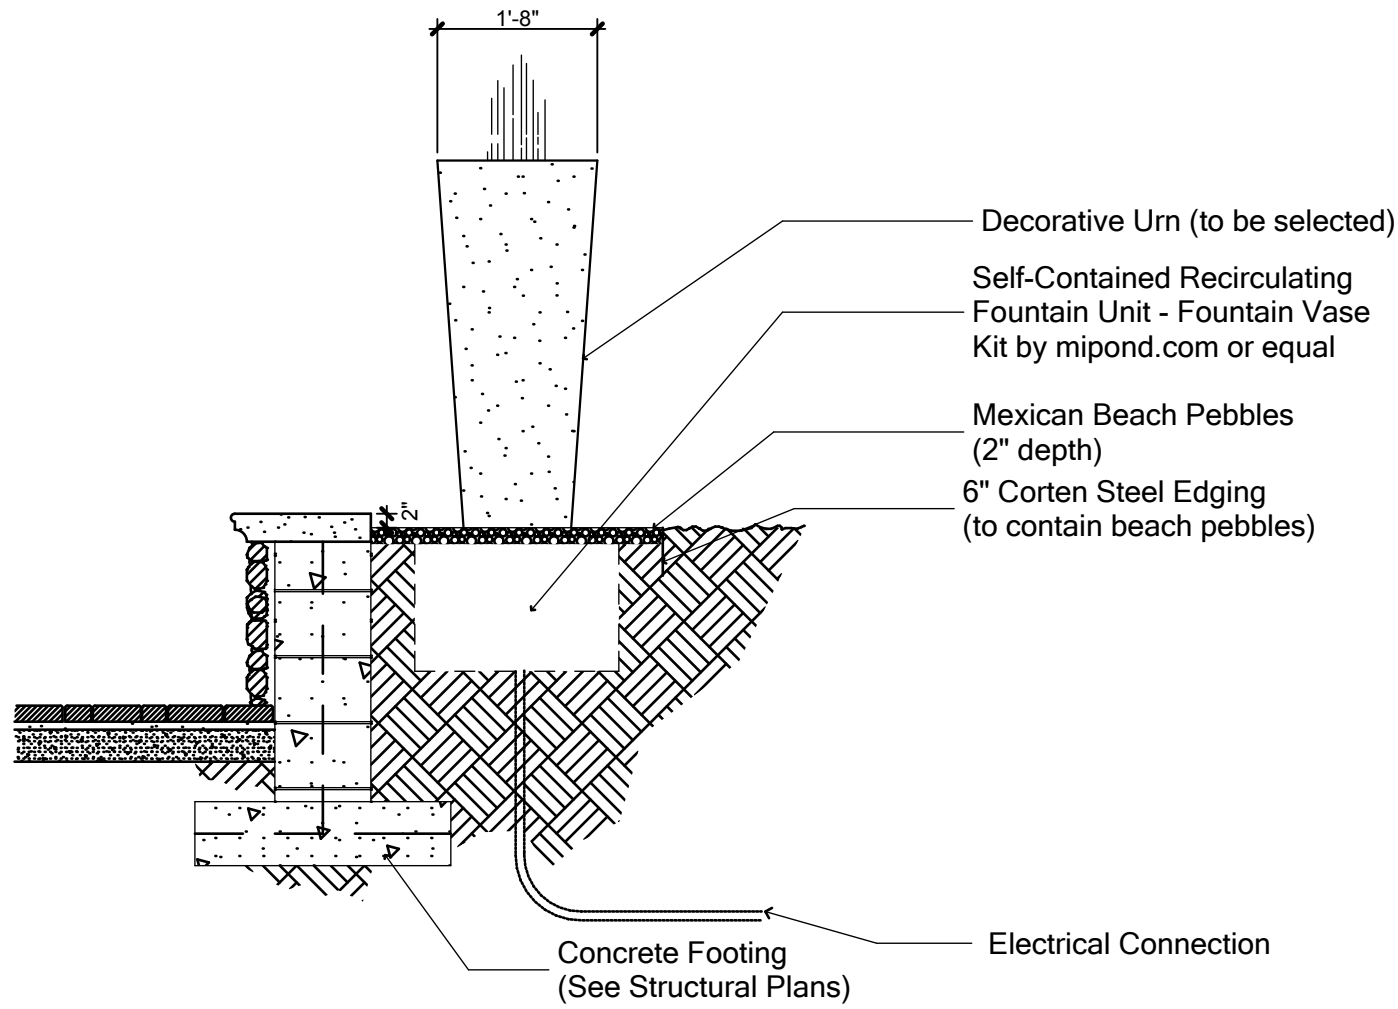

2 Raised Planter w/ Water Urn at Entry
Scale: 1/2" = 1'-0"

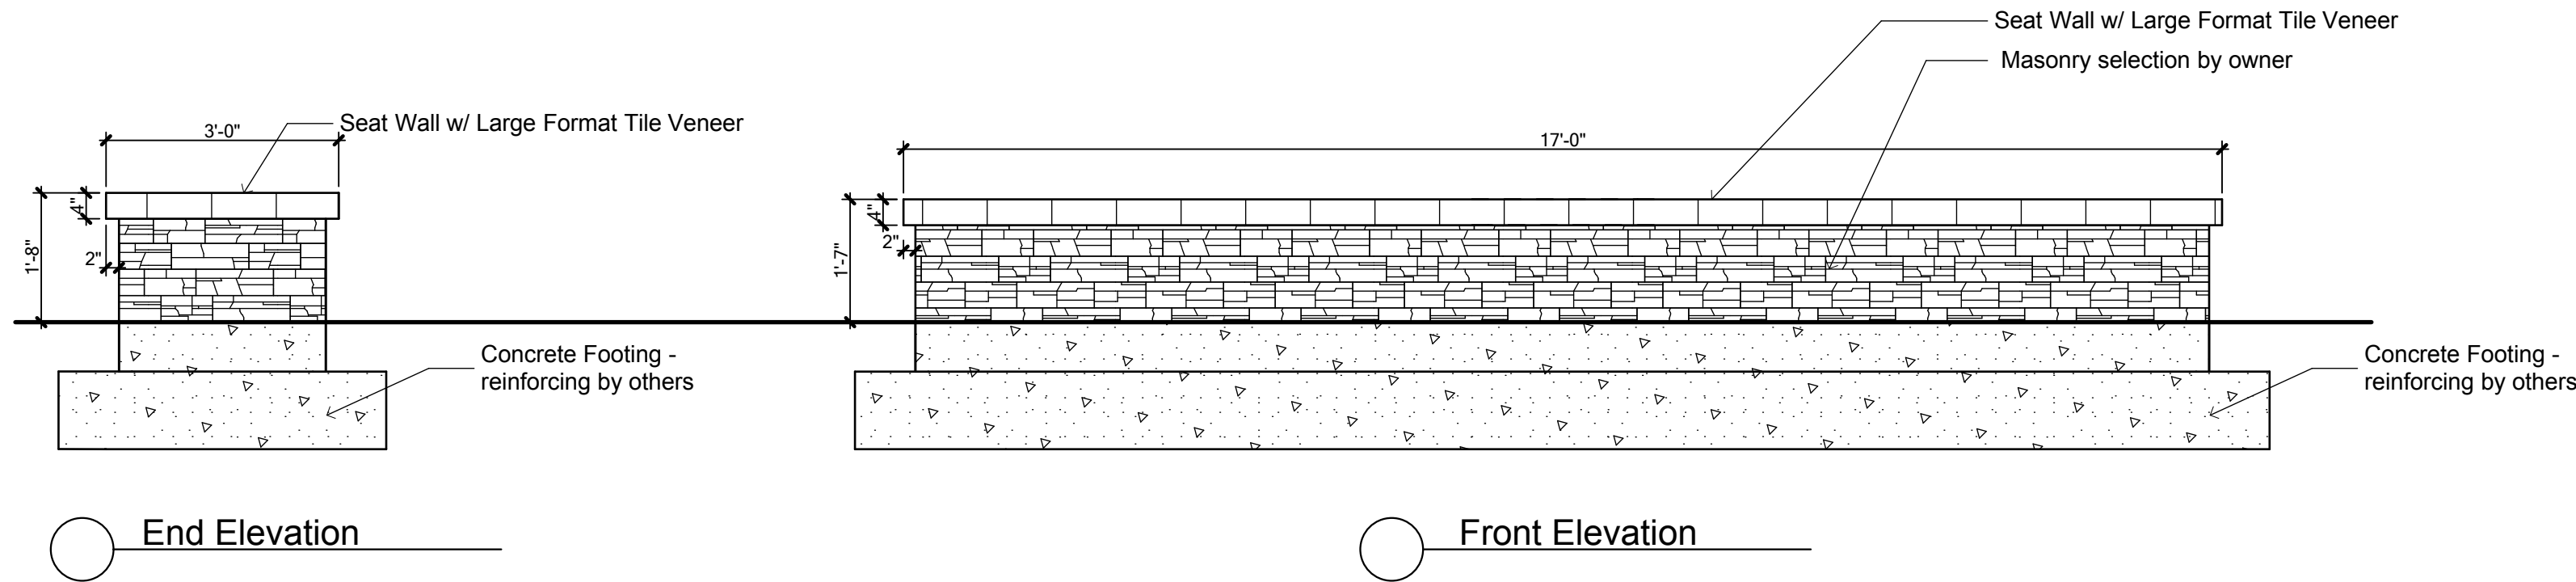

3 Seat Wall
Scale: 1/2" = 1'-0"

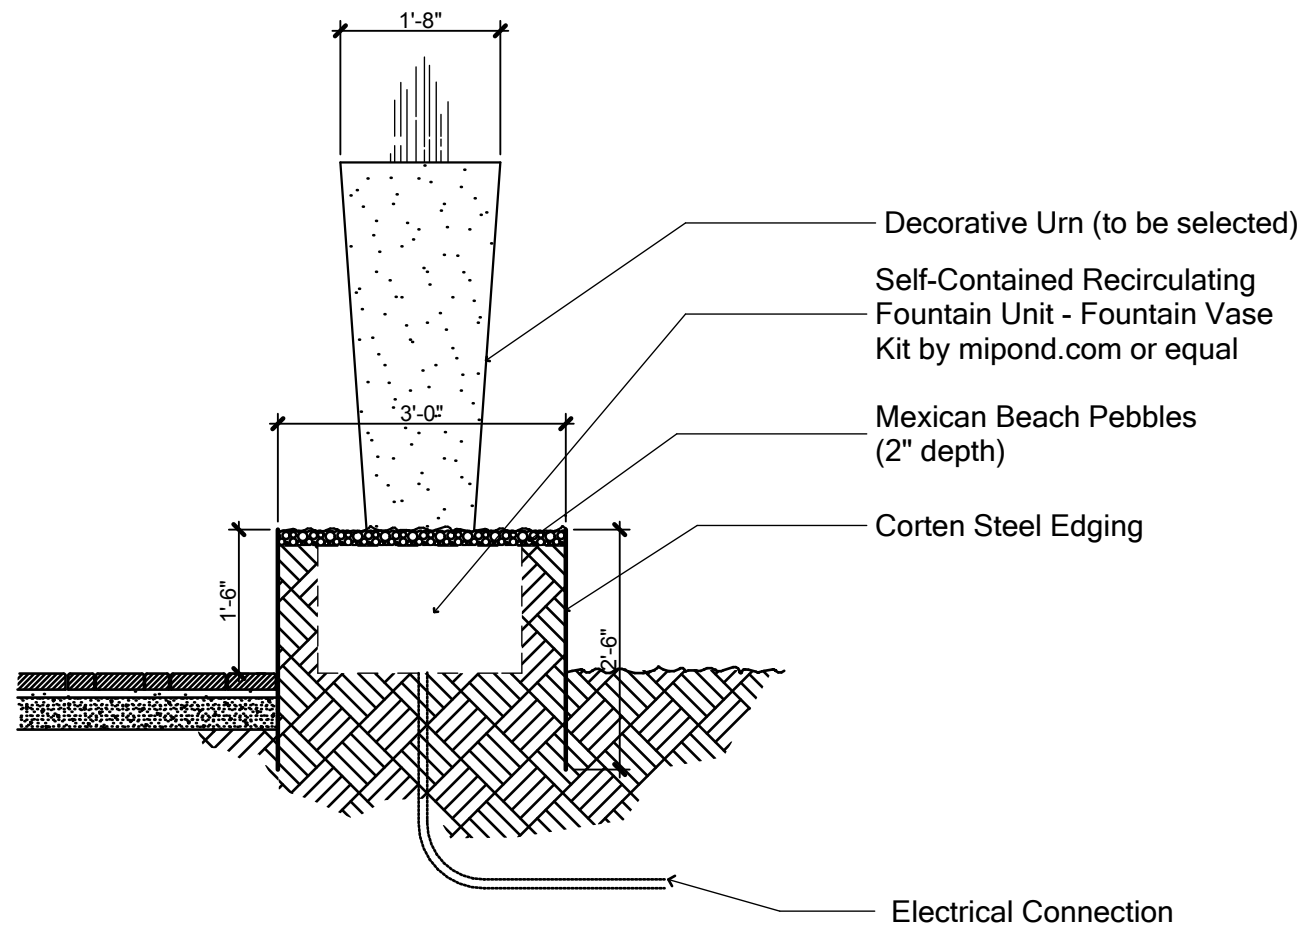

4 Raised Planter w/ Water Urn in Pool Area
Scale: 1/2" = 1'-0"