



CONSULTANT

D_Ei

**DESIGN
ENVIRONMENTS
INC.**

PROJECT _____

CIRCLE 75
PHASE II

CIRCLE 75
COBB COUNTY, GA 30339

OR _____

ATLANTIC REALTY
PARTNERS

8438 PEACHTREE ROAD
SUITE 1425
ATLANTA, GA 30326

ISSUE	DATE
XXXXXXXX	00.00.00
XXXXXXXX	00.00.00

DATE 07.20.16

JOB NUMBER 15303

RAWN BY _____ KD, MS

CHECKED BY _____ MG

EI JOB # _____

15303

HEET TITLE _____
G SPA ARCHITECTURA


AND KEY PLANS

SHEET NUMBER _____ AND KEY PLAN _____

ID 103

COMMENTS _____ ID.103

2015 The Preston Partnership, LLC

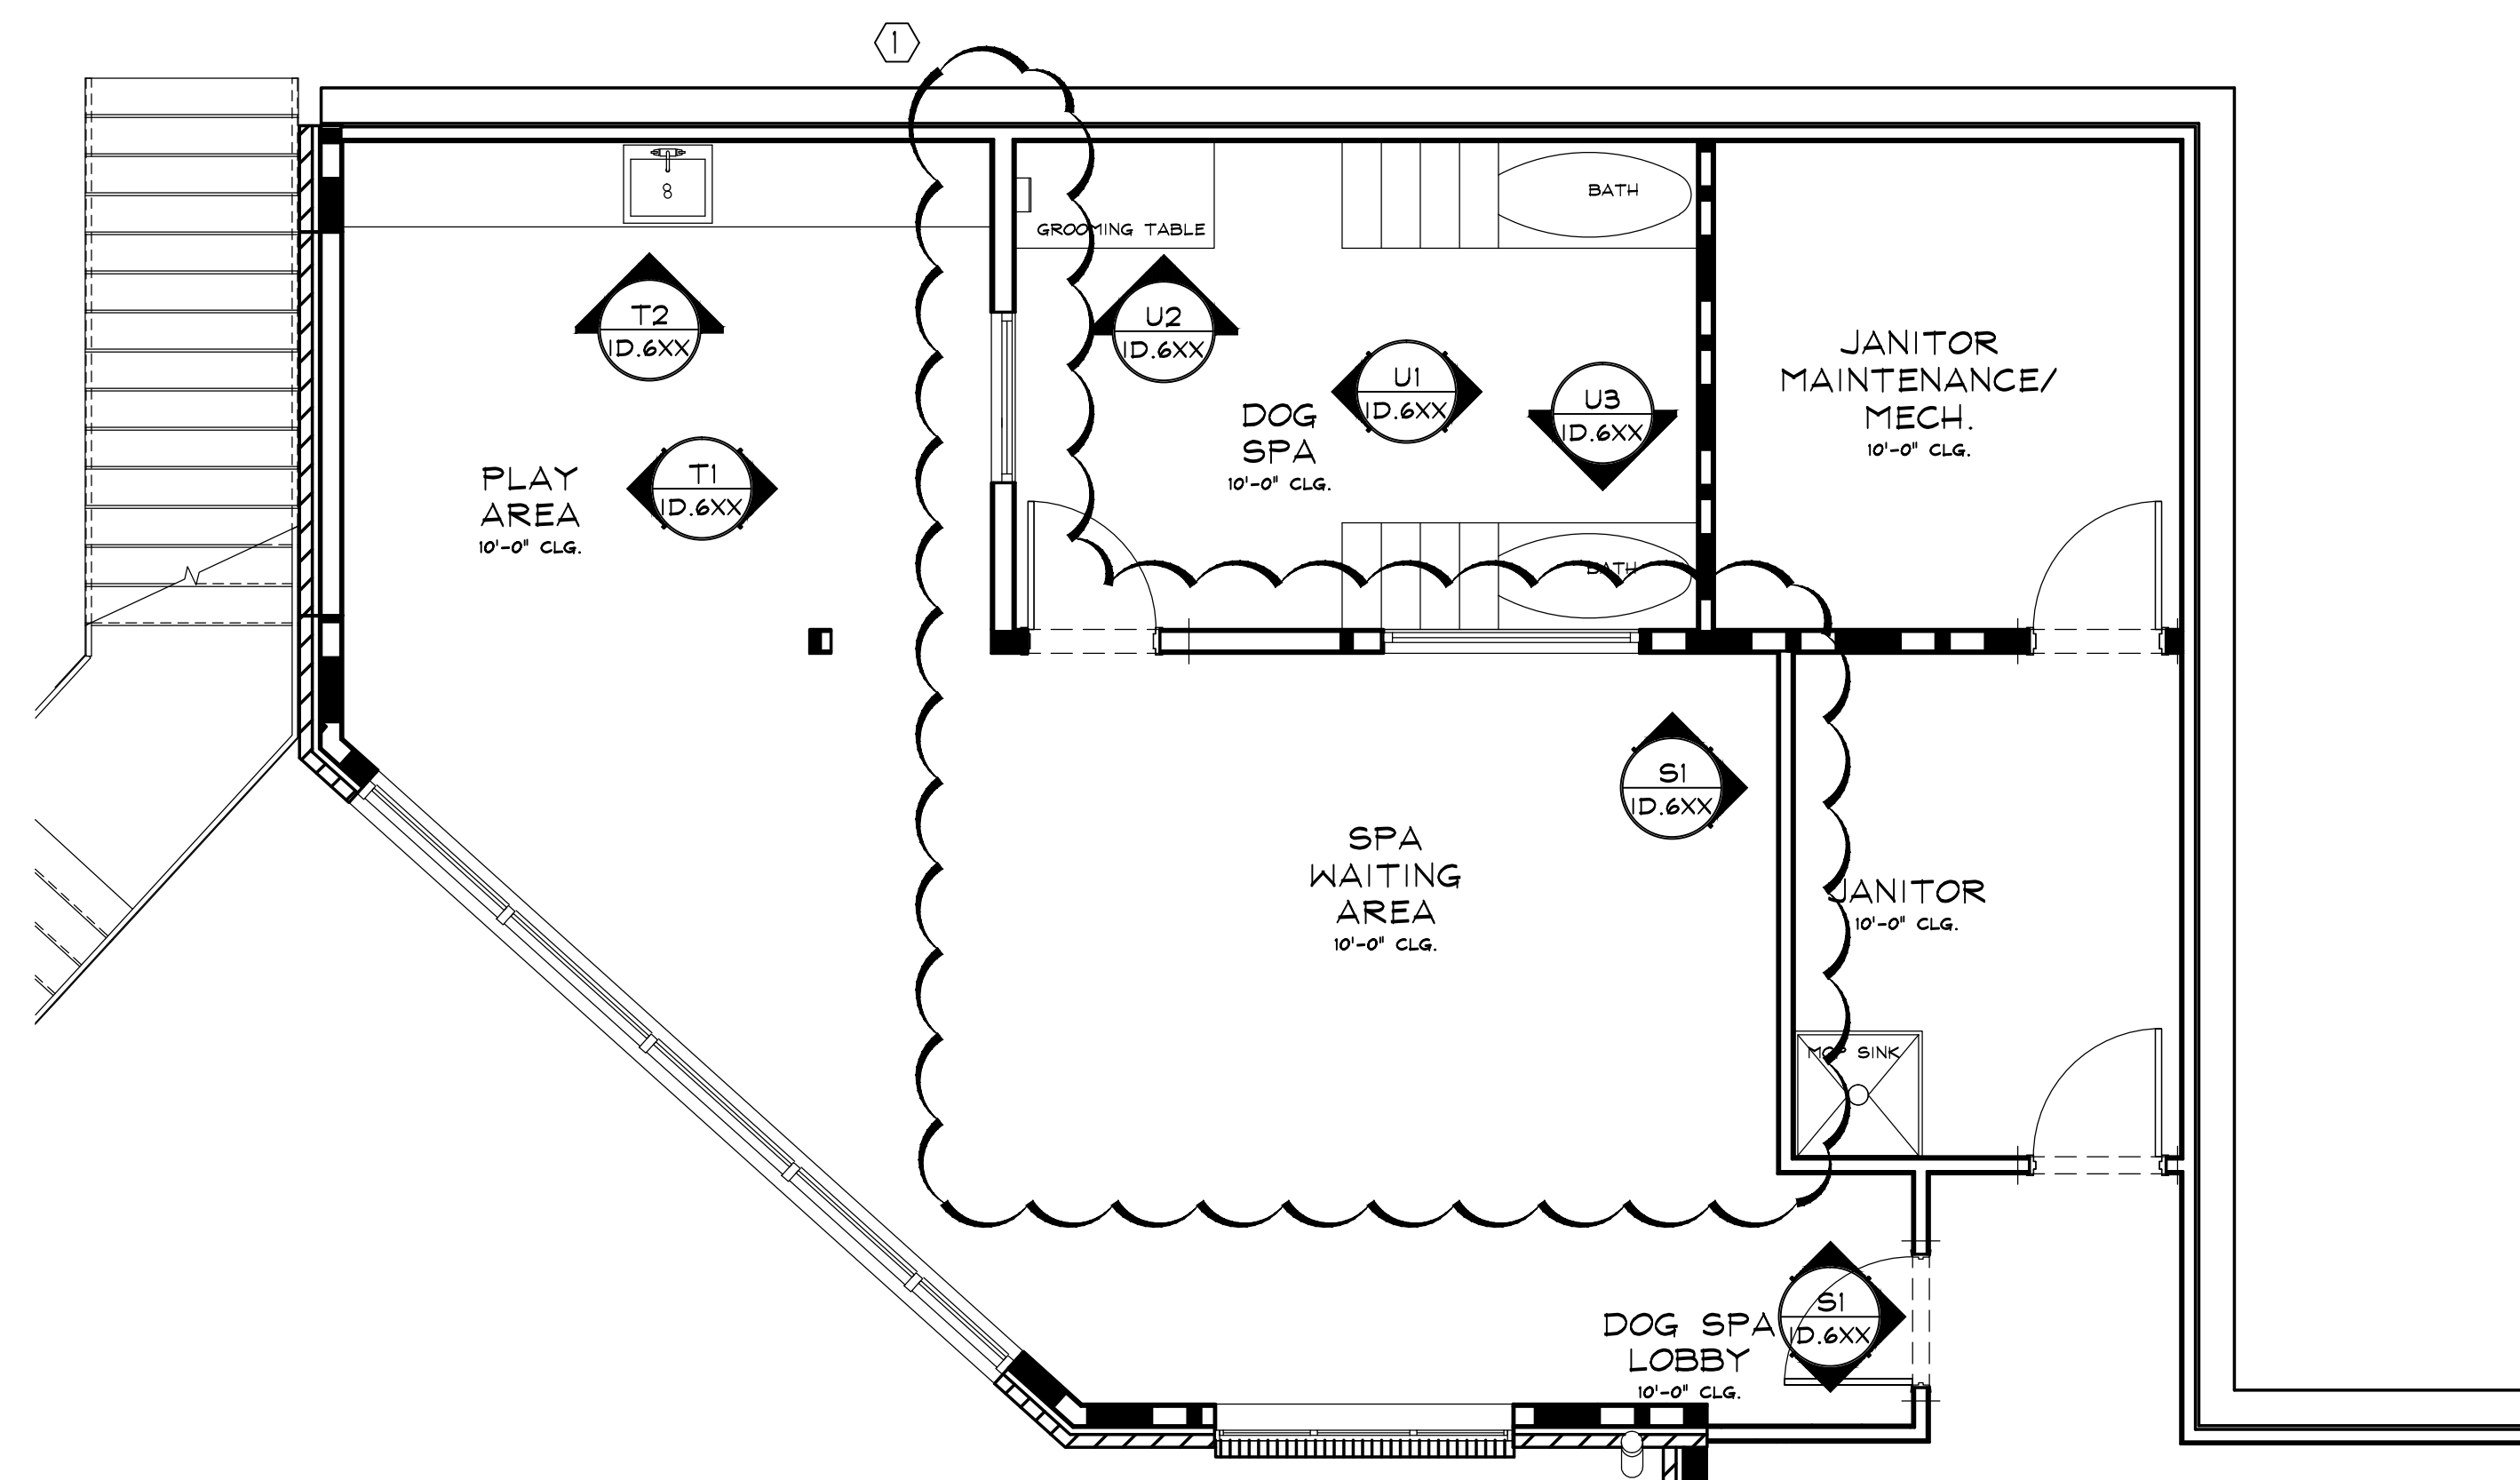

1 DOG SPA ARCHITECTURAL AND KEY PLAN
10.103 SCALE : 1/4" = 1'-0"