

EAL _____

PROJECT _____

CIRCLE 75
PHASE II

CIRCLE 75
COBB COUNTY, GA 30339

OR _____

ATLANTIC REALTY
PARTNERS

3438 PEACHTREE ROAD
SUITE 1425
ATLANTA, GA 30326

ISSUE	DATE
XXXXXXXX	00.00.00
XXXXXXXX	00.00.00

DATE 07.20.16

JOB NUMBER 15303

RAWN BY KD, MS

CHECKED BY _____ MC

EI JOB # _____

15303

SHEET TITLE _____


INTERIOR ELEVATIONS & DETAILS

SHEET NUMBER _____


ID.606

COMMENTS _____

© 2015 The Deaton Geographic, LLC

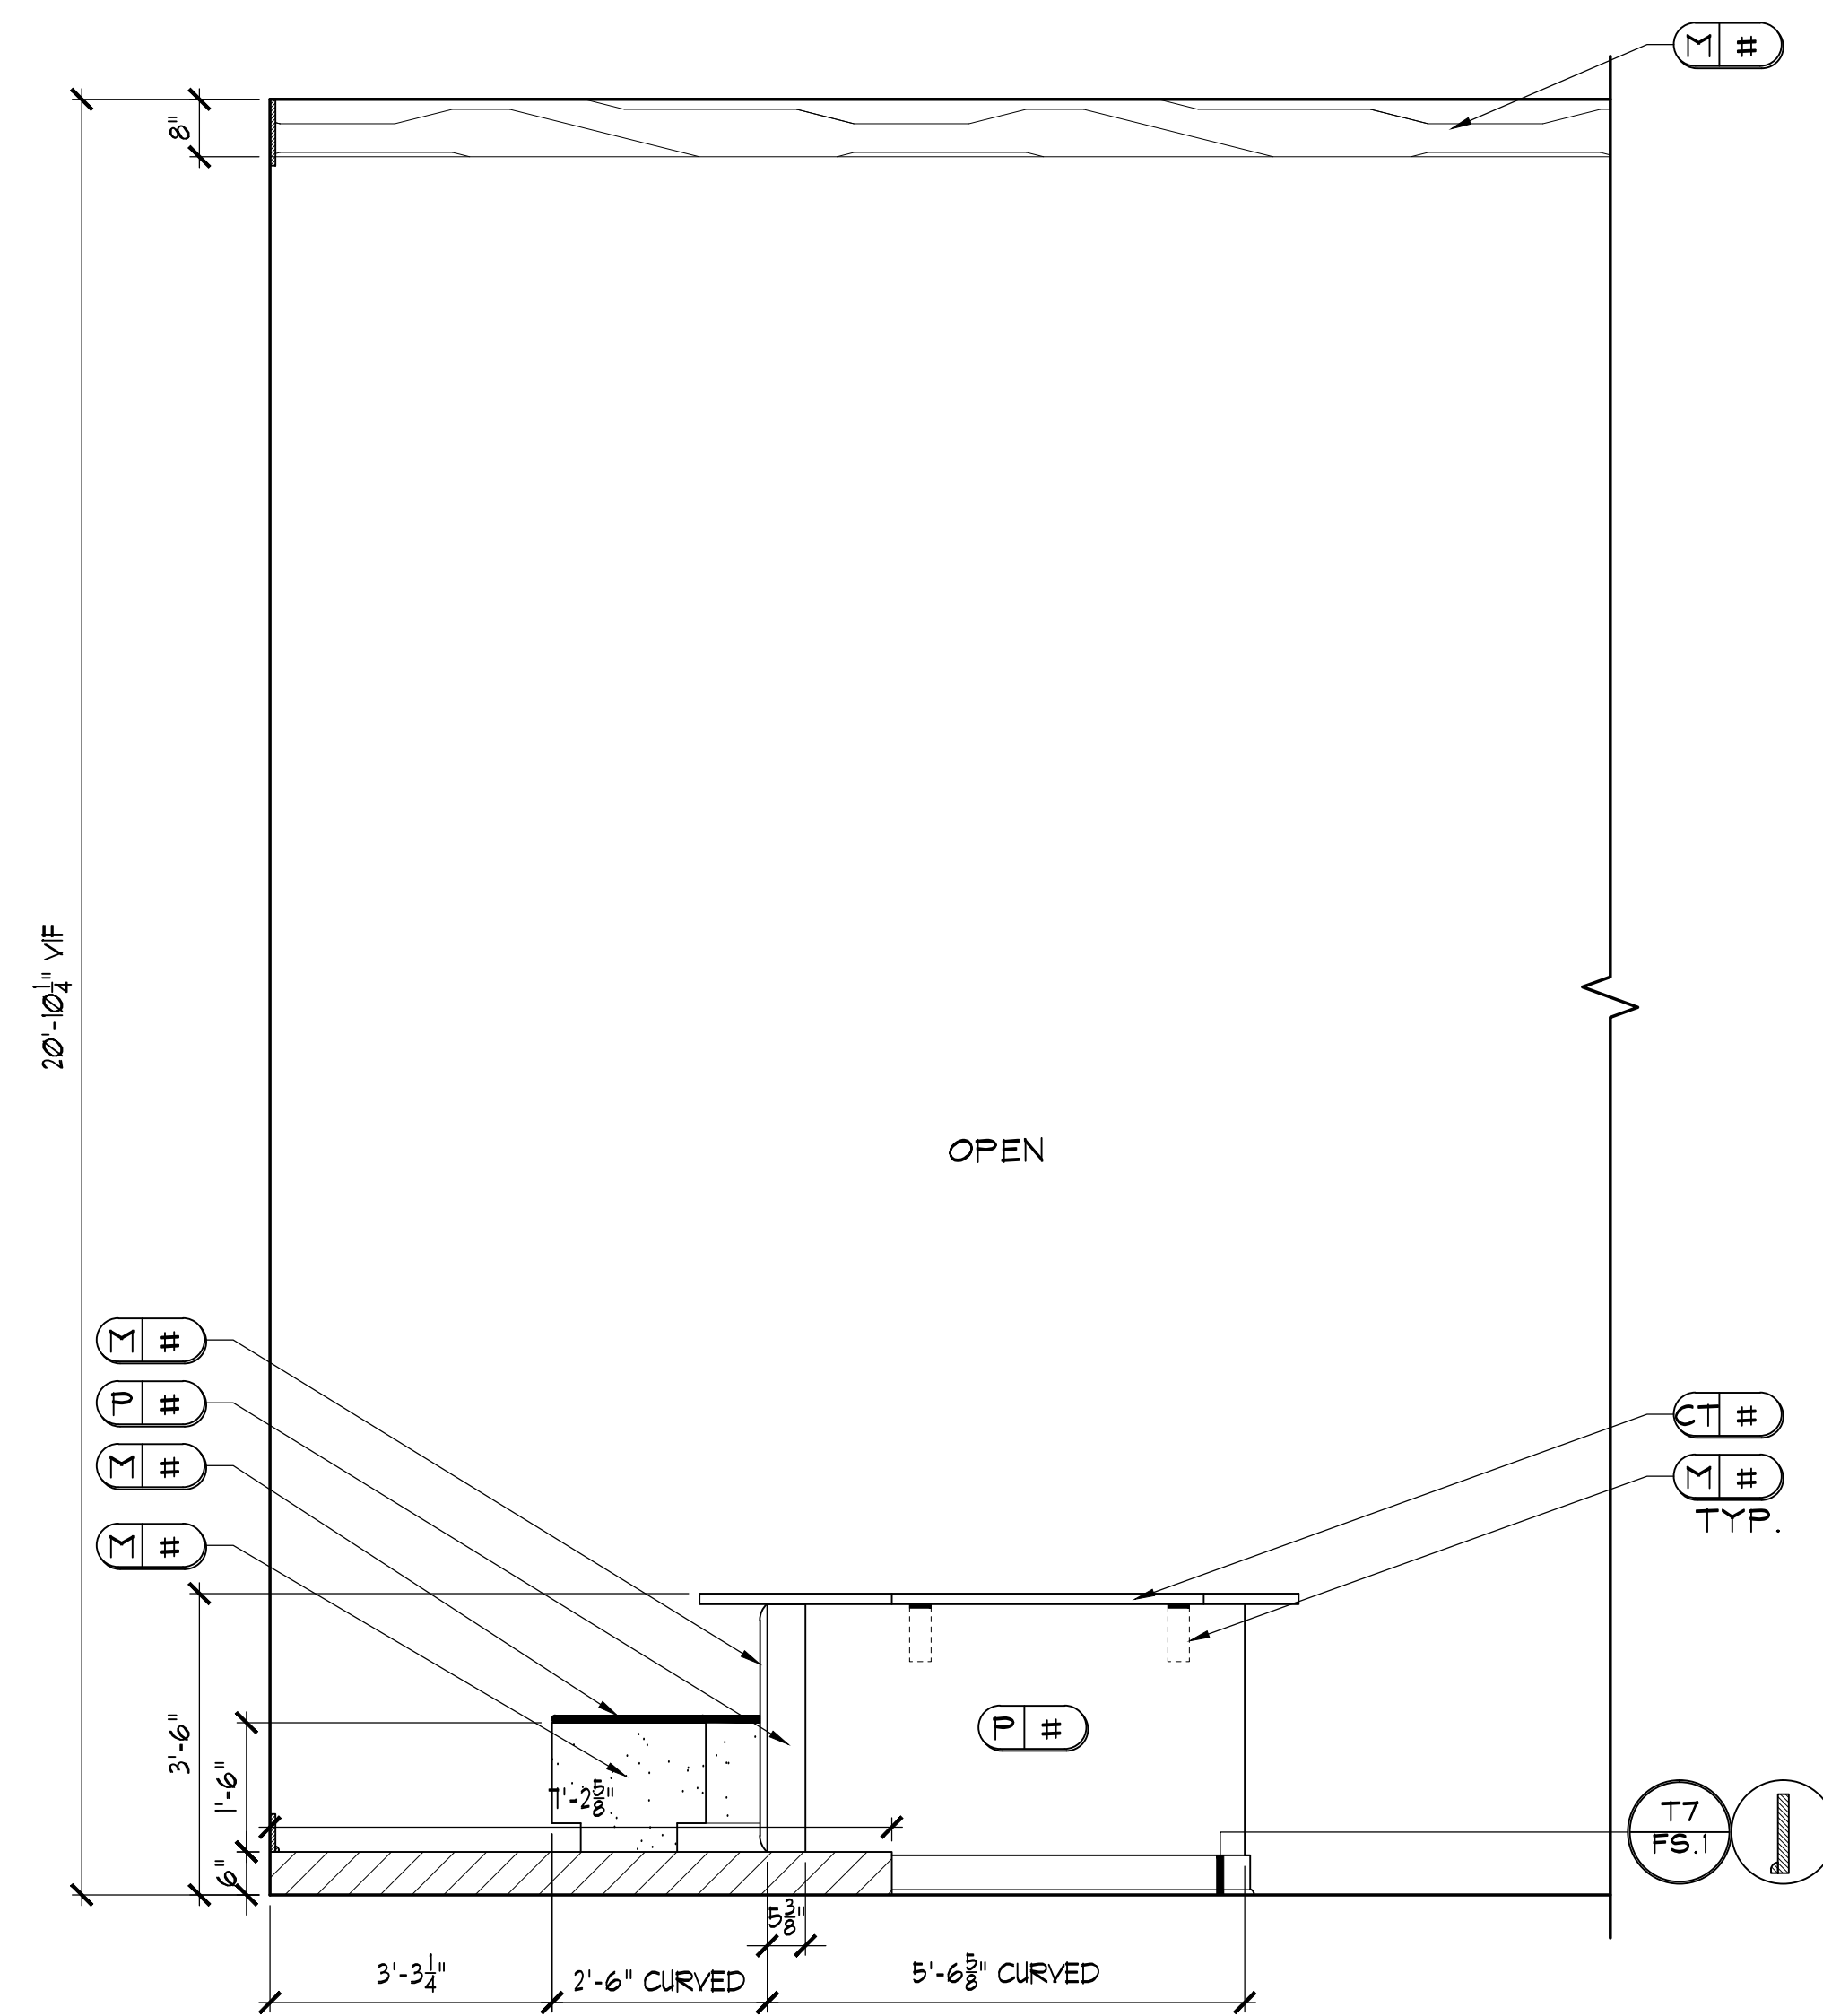

A7 LEASING
 ID.606 SCALE: 1/2" = 1'-0"
 NOTE: 1) ALL TRIM TO BE PAINTED P#.
 2) MITER ALL EDGES OF M#.

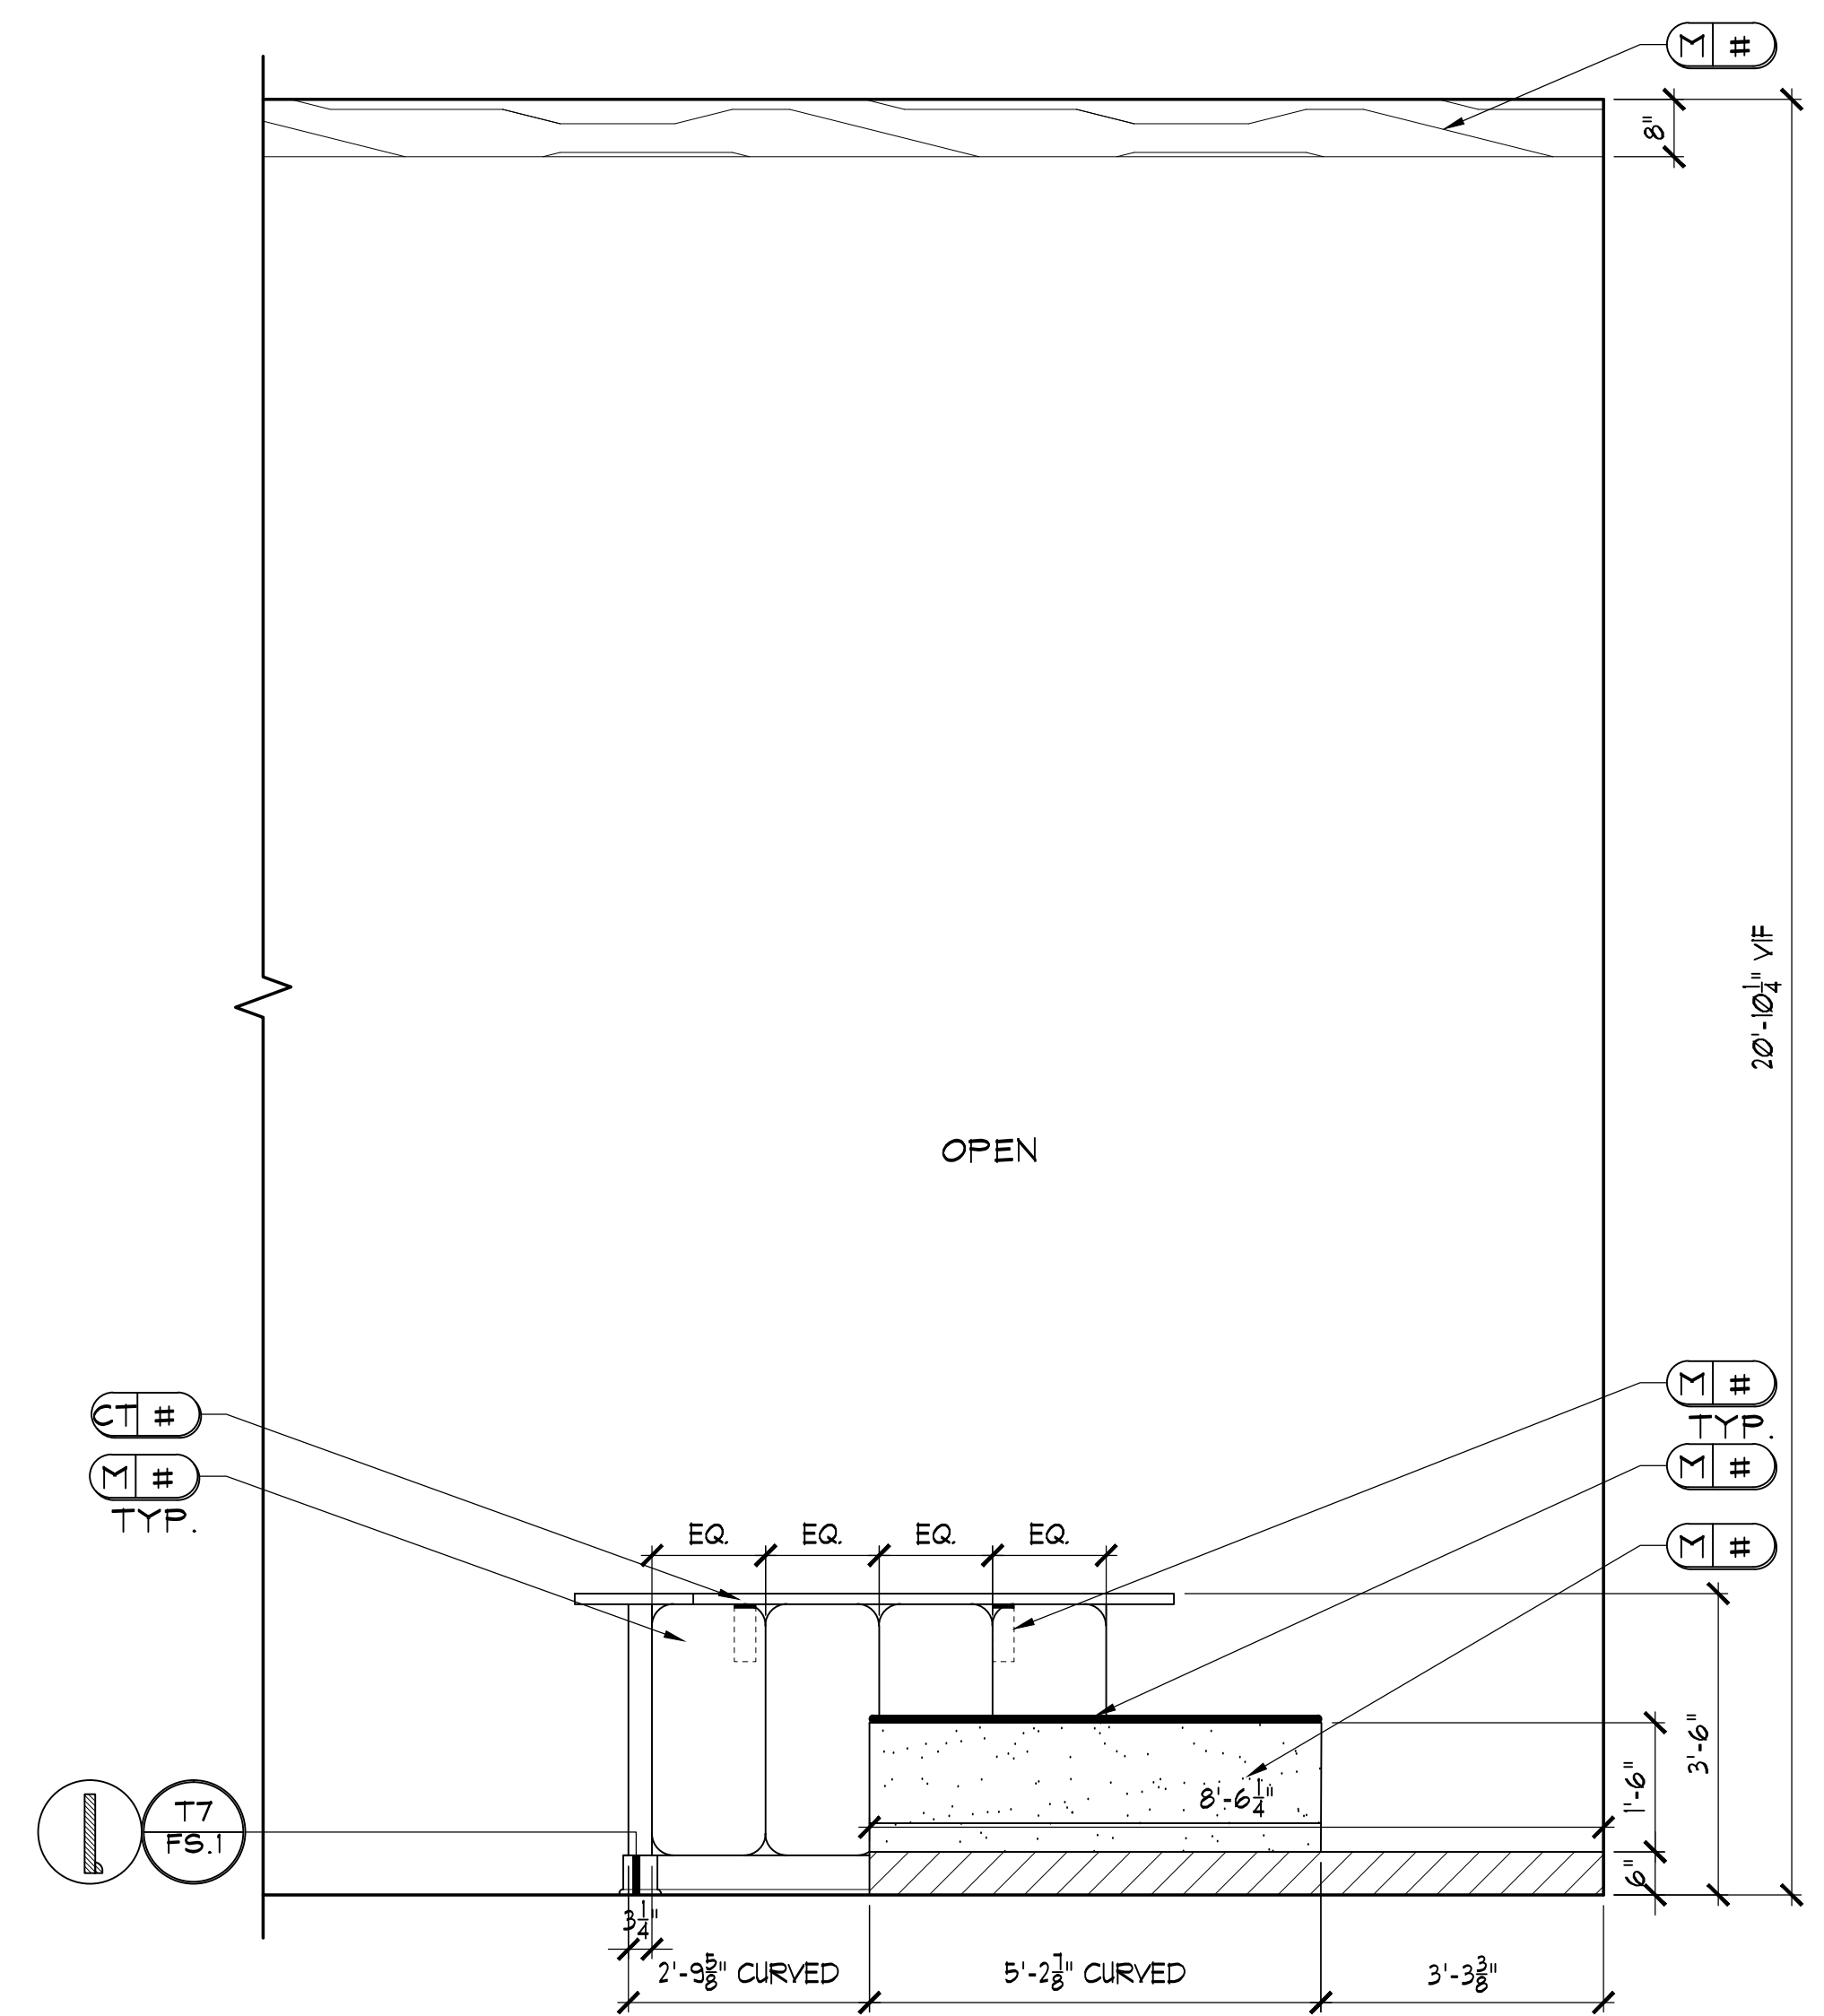

A8 LEASING
 SCALE: 1/2" = 1'-0"
 NOTE: 1) ALL TRIM TO BE PAINTED P#.
 2) MITER ALL EDGES OF M#.