


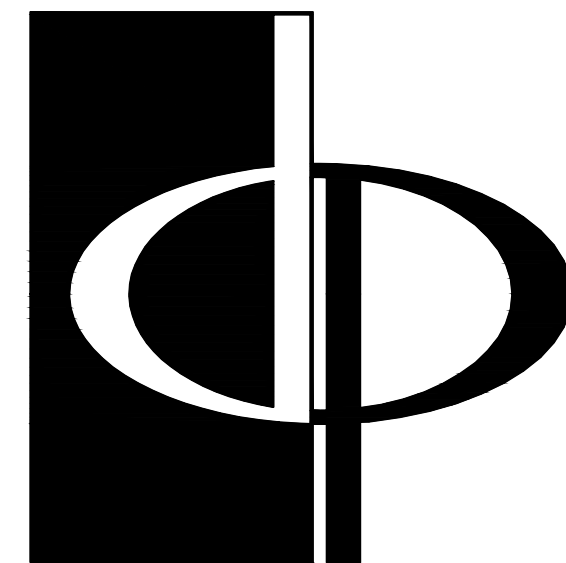

**THE PRESTON
PARTNERSHIP, LLC**
A MULTI-DISCIPLINARY DESIGN FIRM

SOUTH TERRACES
115 PERIMETER CENTER PLACE, SUITE 950
ATLANTA, GEORGIA 30346
TELEPHONE: 770.396.7248
FAX: 770.396.2945
WWW.THEPRESTONPARTNERSHIP.COM

CONSULTANT

DEI
DESIGN
ENVIRONMENTS
INC.

SEAL

PROJECT

**CIRCLE 75
PHASE II**

CIRCLE 75
COBB COUNTY, GA 30339

FOR

**ATLANTIC REALTY
PARTNERS**

3438 PEACHTREE ROAD
SUITE 1425
ATLANTA, GA 30326

△ ISSUE DATE
XXXXXXXX 00.00.00
XXXXXXXX 00.00.00

DATE 07.20.16

JOB NUMBER 15303

DRAWN BY KD, MS

CHECKED BY MG

DEI JOB #

15303


SHEET TITLE

INTERIOR ELEVATIONS &
DETAILS

SHEET NUMBER


ID.608

COMMENTS

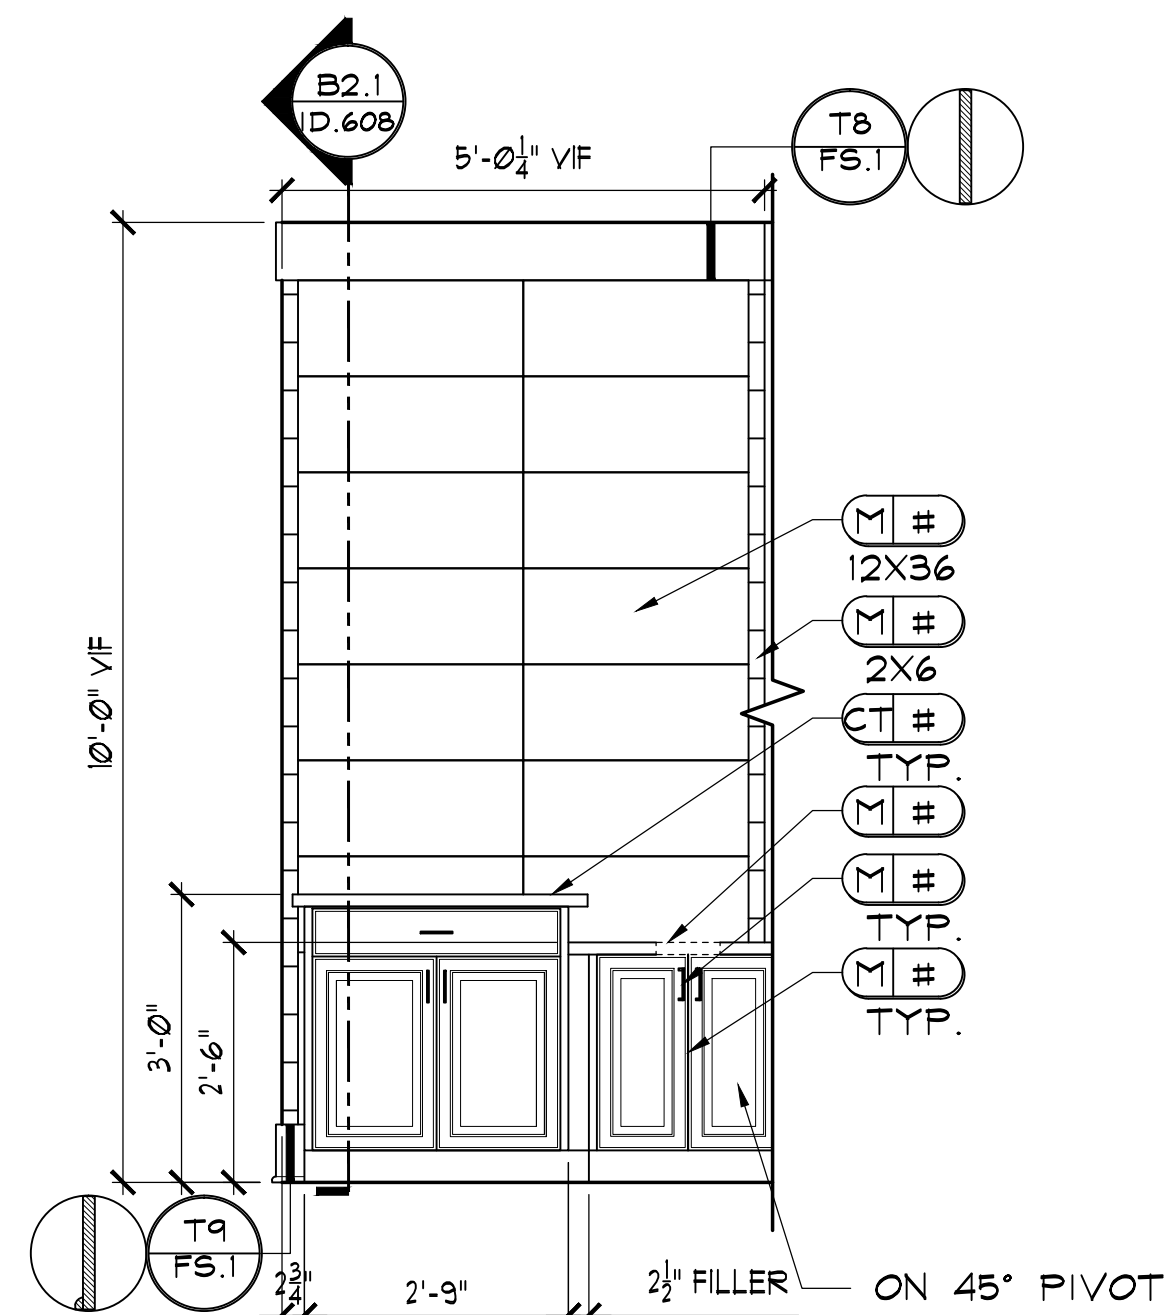


**1ST LEVEL
CORRIDOR**

SCALE: 1/2" = 1'-0"
NOTE: ALL TRIM TO BE PAINTED P#.

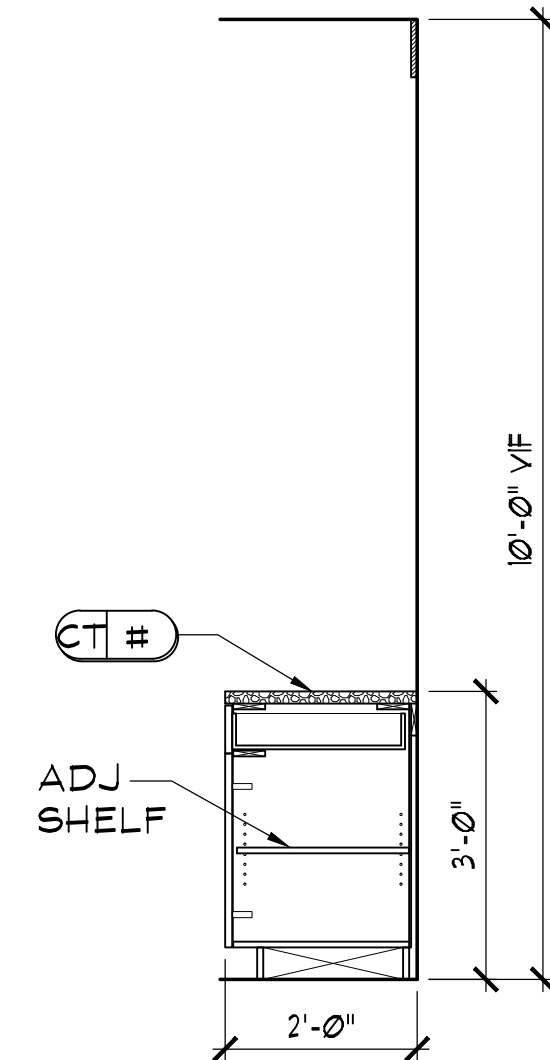


SECTION

SCALE: 1/2" = 1'-0"

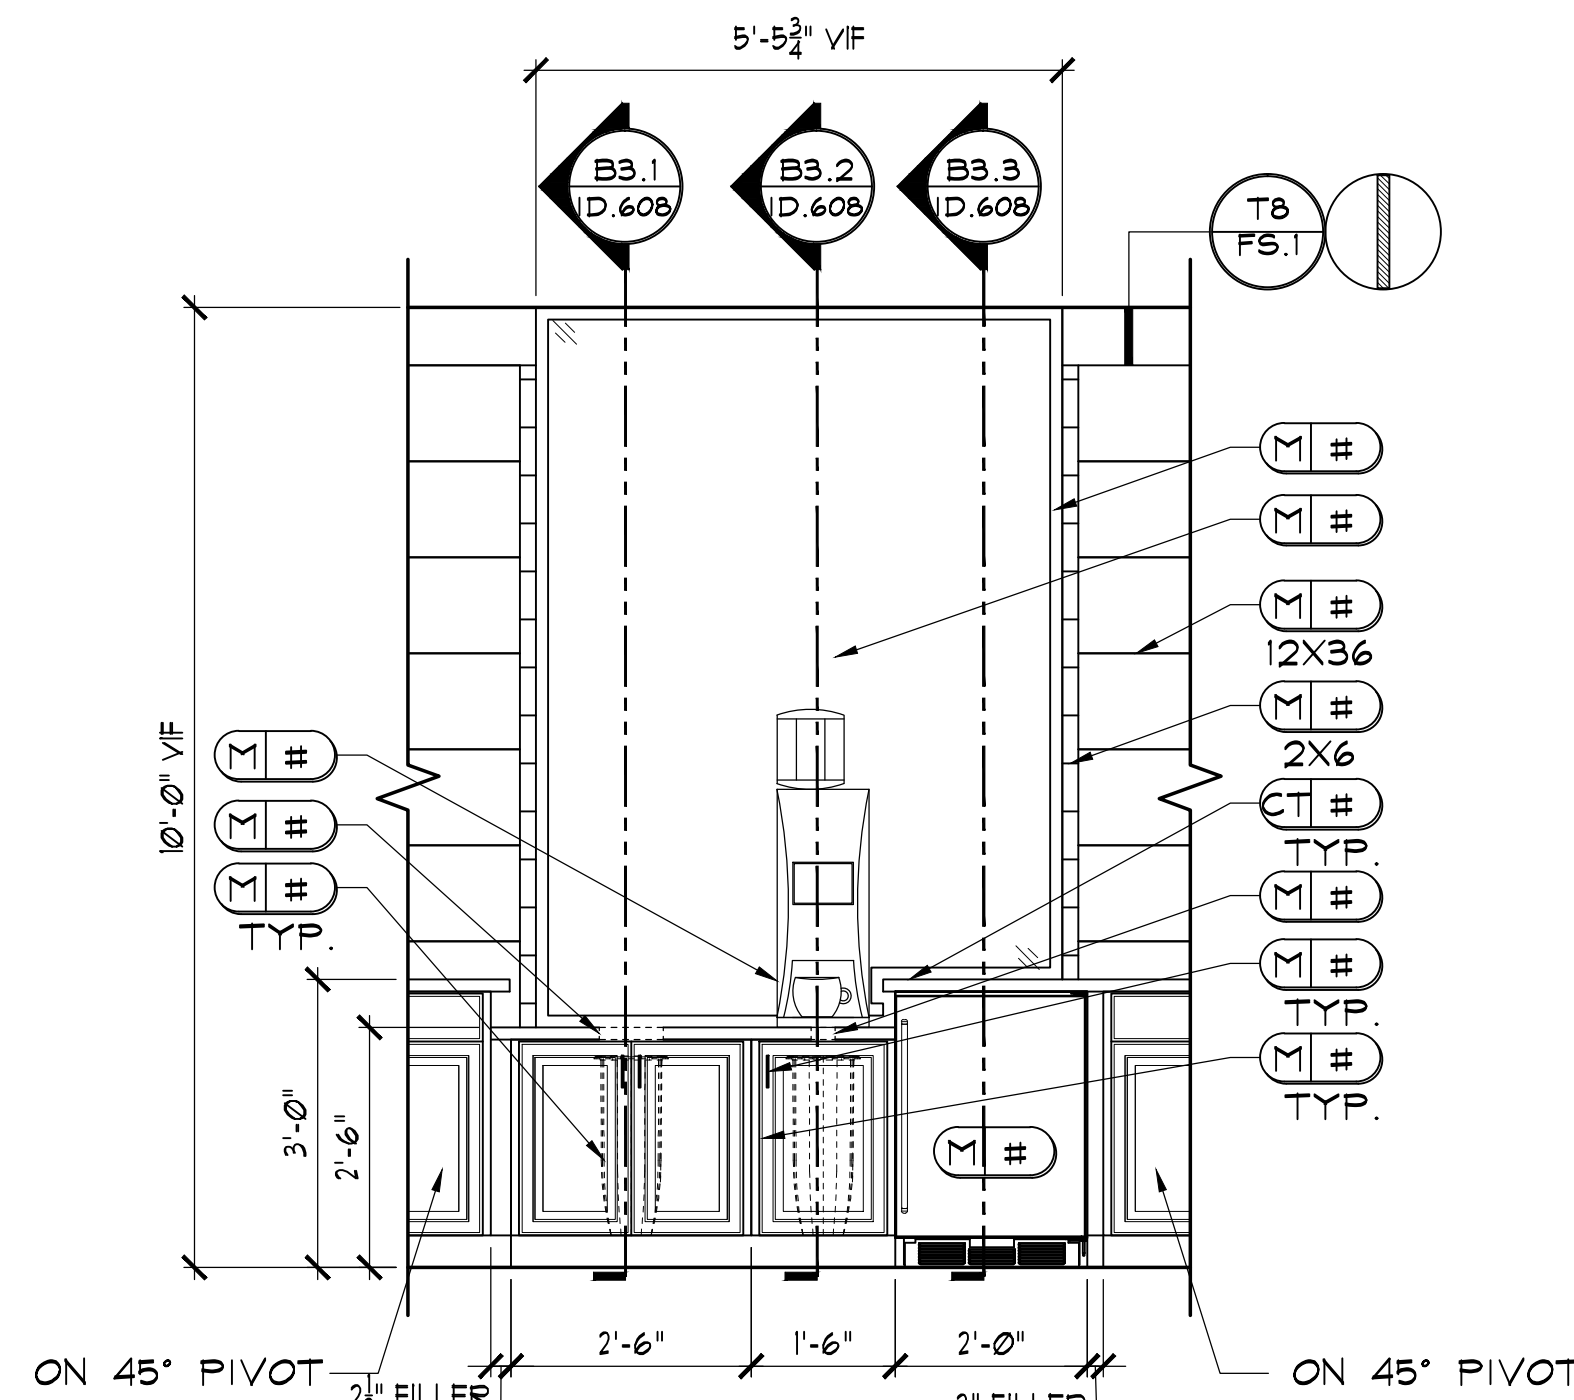


**1ST LEVEL
CORRIDOR**

SCALE: 1/2" = 1'-0"
NOTE: 1) ALL TRIM TO BE PAINTED P#. 2) MAKE M# AND M# REMOVABLE FOR ACCESS TO L2 TRI-MOD BACKLIGHTING SYSTEM. 3) MITER ALL EDGES OF M#.

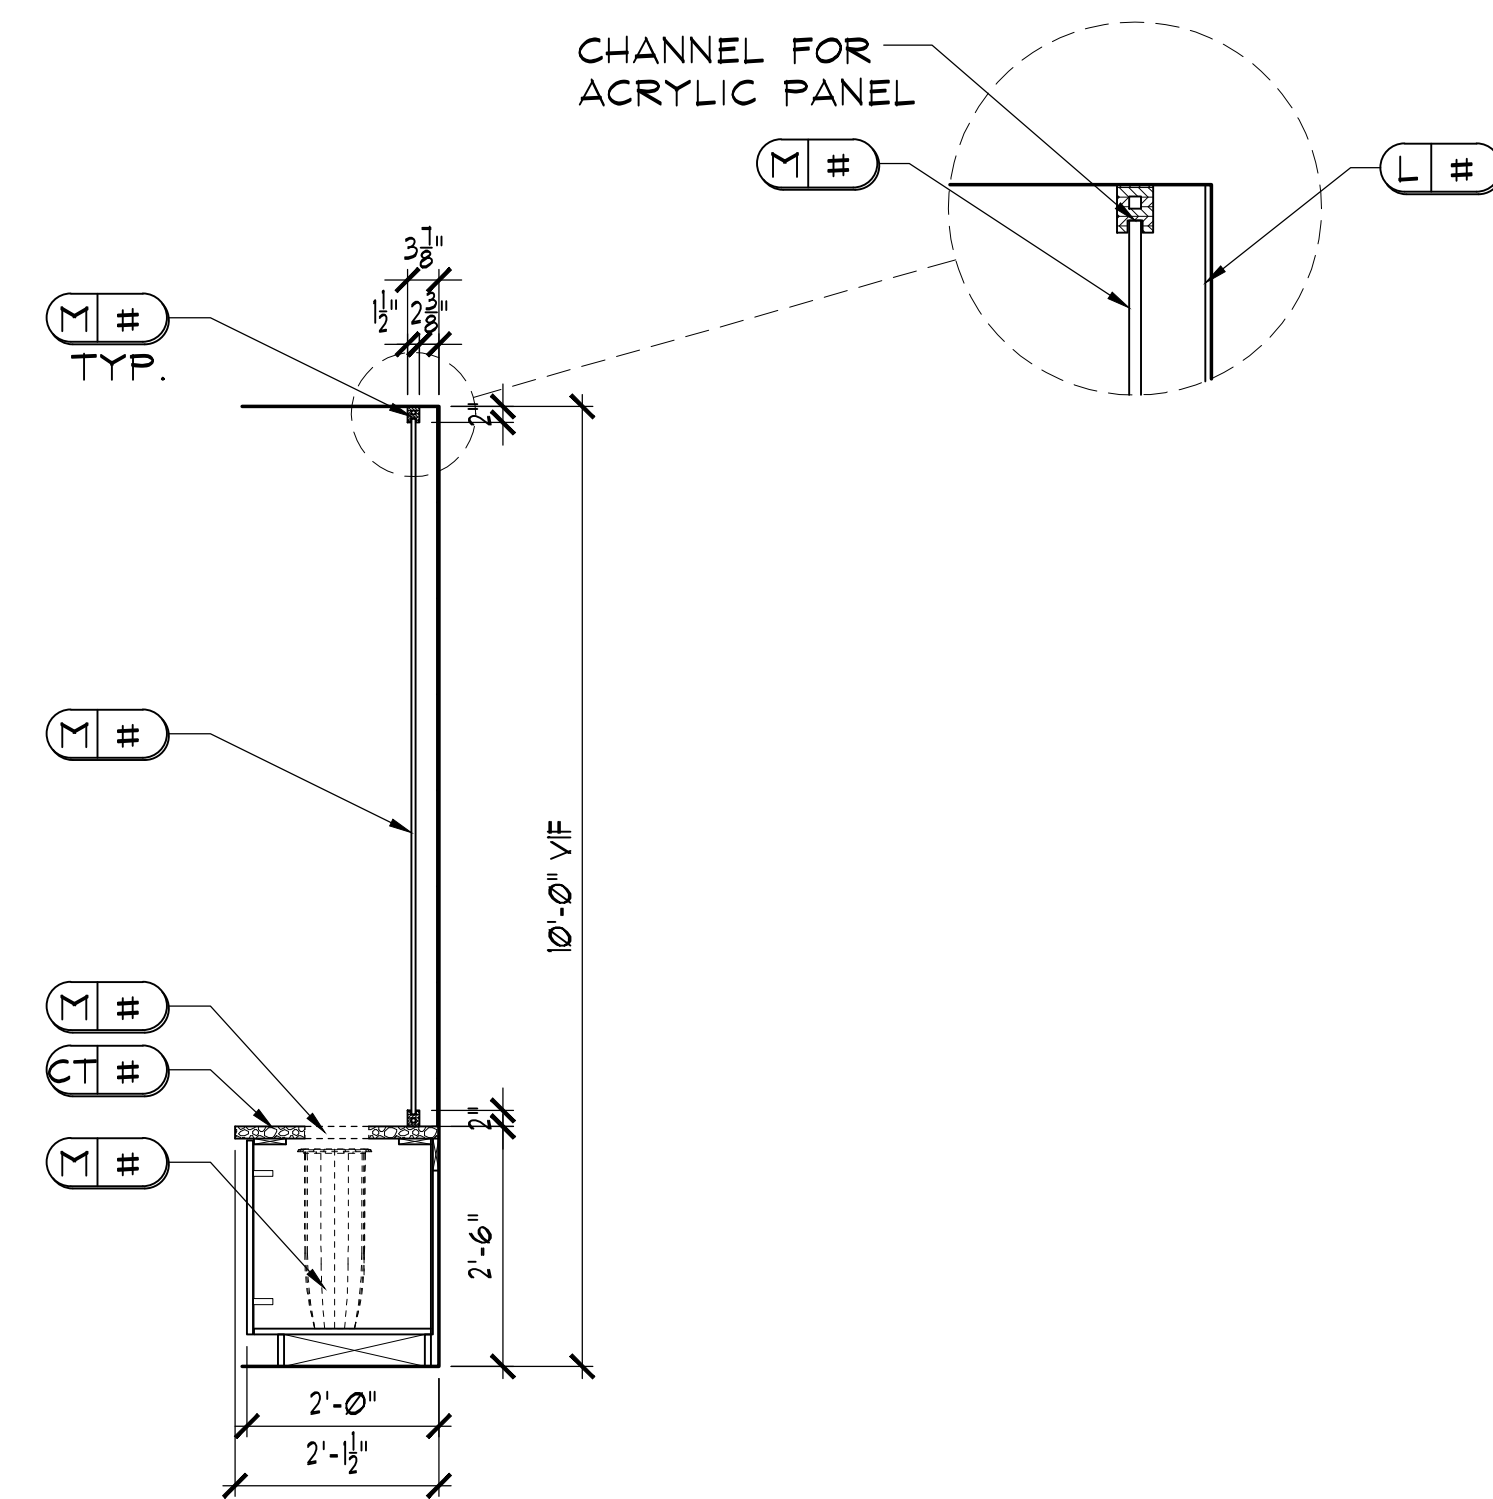


SECTION

SCALE: 1/2" = 1'-0"

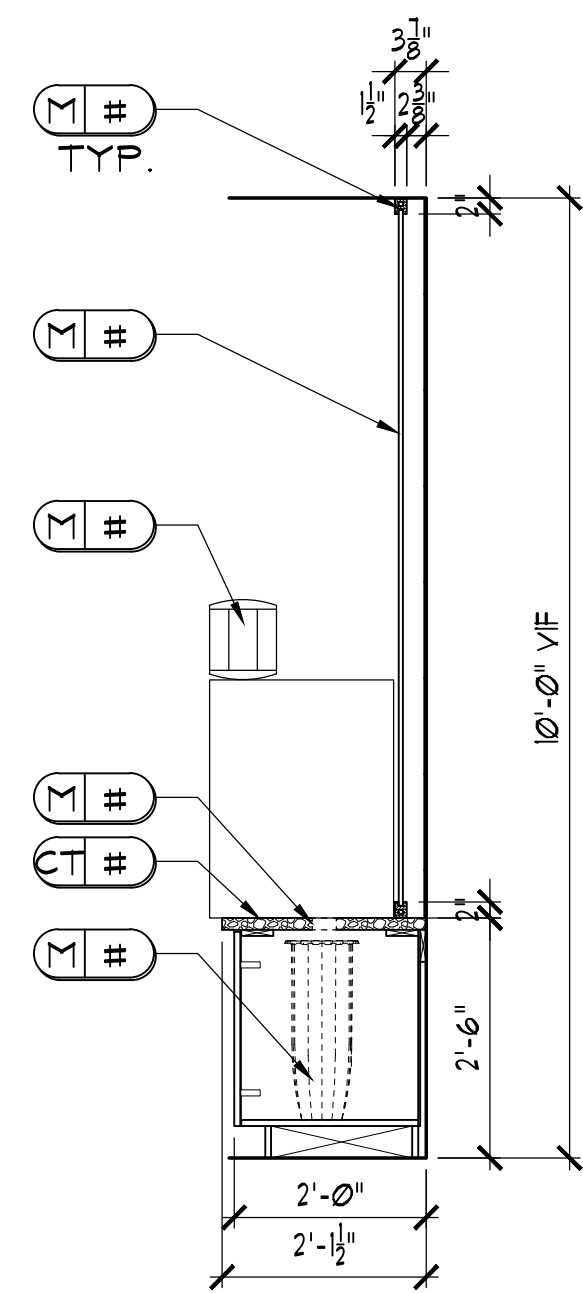


SECTION

SCALE: 1/2" = 1'-0"

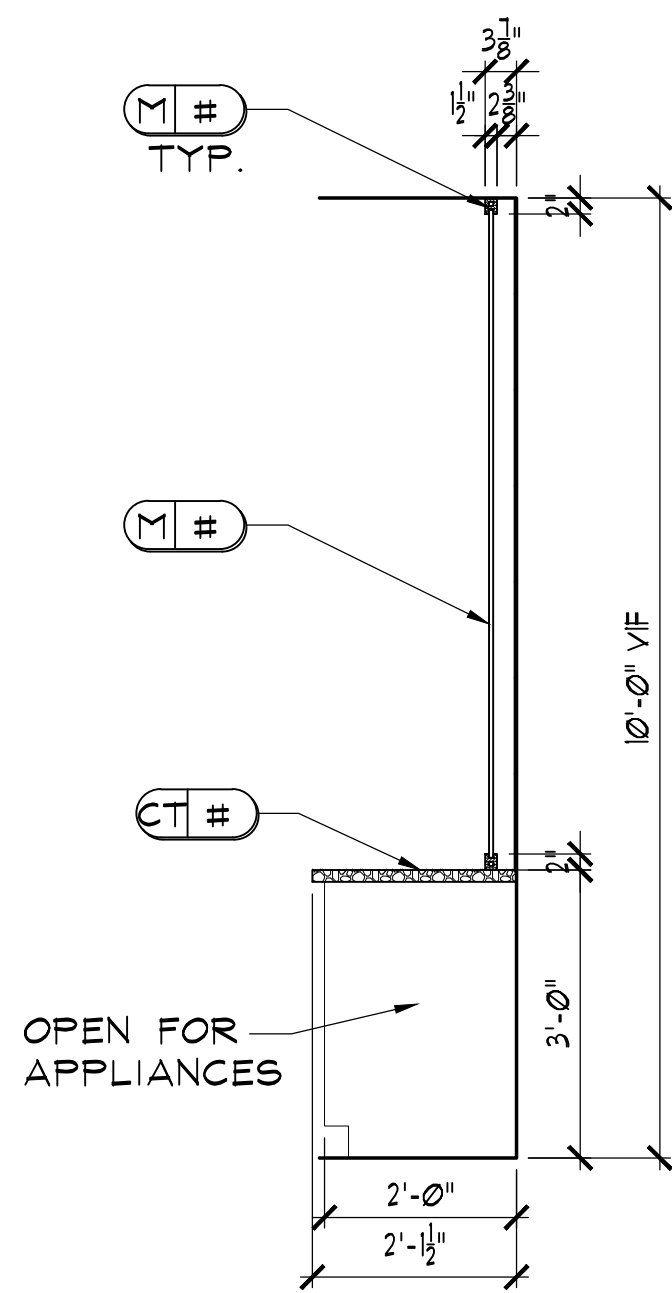

SECTION

SCALE: 1/2" = 1'-0"

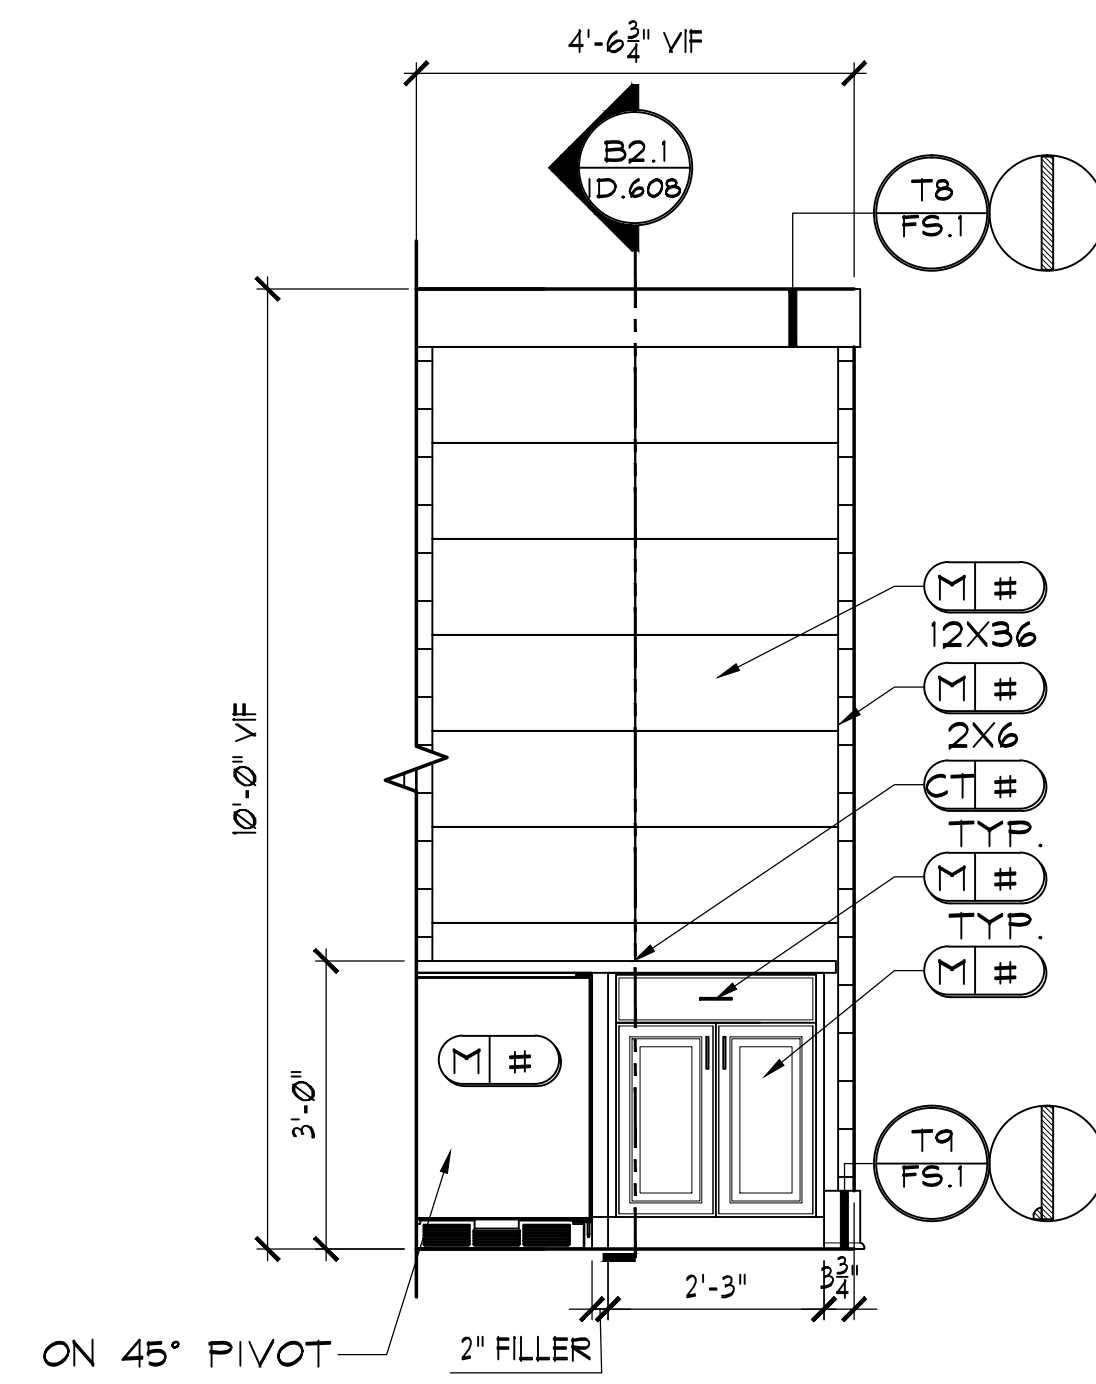

**1ST LEVEL
CORRIDOR**

SCALE: 1/2" = 1'-0"
NOTE: ALL TRIM TO BE PAINTED P#.