


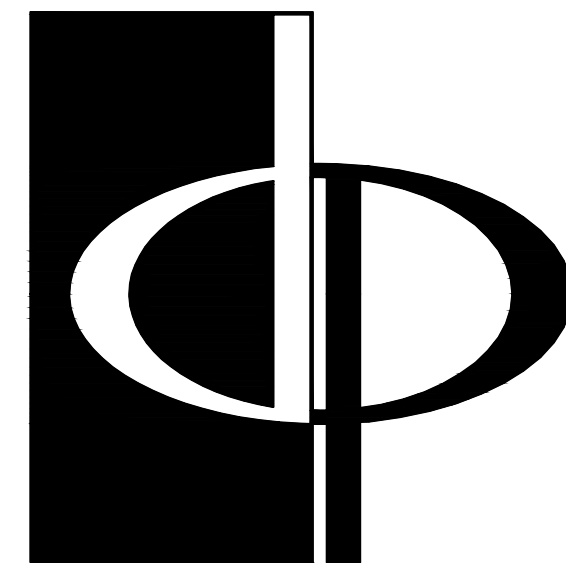

**THE PRESTON
PARTNERSHIP, LLC**
A MULTI-DISCIPLINARY DESIGN FIRM

SOUTH TERRACES
115 PERIMETER CENTER PLACE, SUITE 950
ATLANTA, GEORGIA 30346
TELEPHONE: 770.396.7248
FAX: 770.396.2945
WWW.THEPRESTONPARTNERSHIP.COM

CONSULTANT
DEi
DESIGN
ENVIRONMENTS
INC.

SEAL _____

PROJECT
**CIRCLE 75
PHASE II**

CIRCLE 75
COBB COUNTY, GA 30339

FOR _____

**ATLANTIC REALTY
PARTNERS**
3438 PEACHTREE ROAD
SUITE 1425
ATLANTA, GA 30326

△ ISSUE _____ DATE _____
XXXXXXXX 00.00.00
XXXXXXXX 00.00.00

DATE 07.20.16

JOB NUMBER 15303

DRAWN BY KD, MS

CHECKED BY MG

DEI JOB #

15303


SHEET TITLE

INTERIOR ELEVATIONS &
DETAILS

SHEET NUMBER

ID.609

COMMENTS

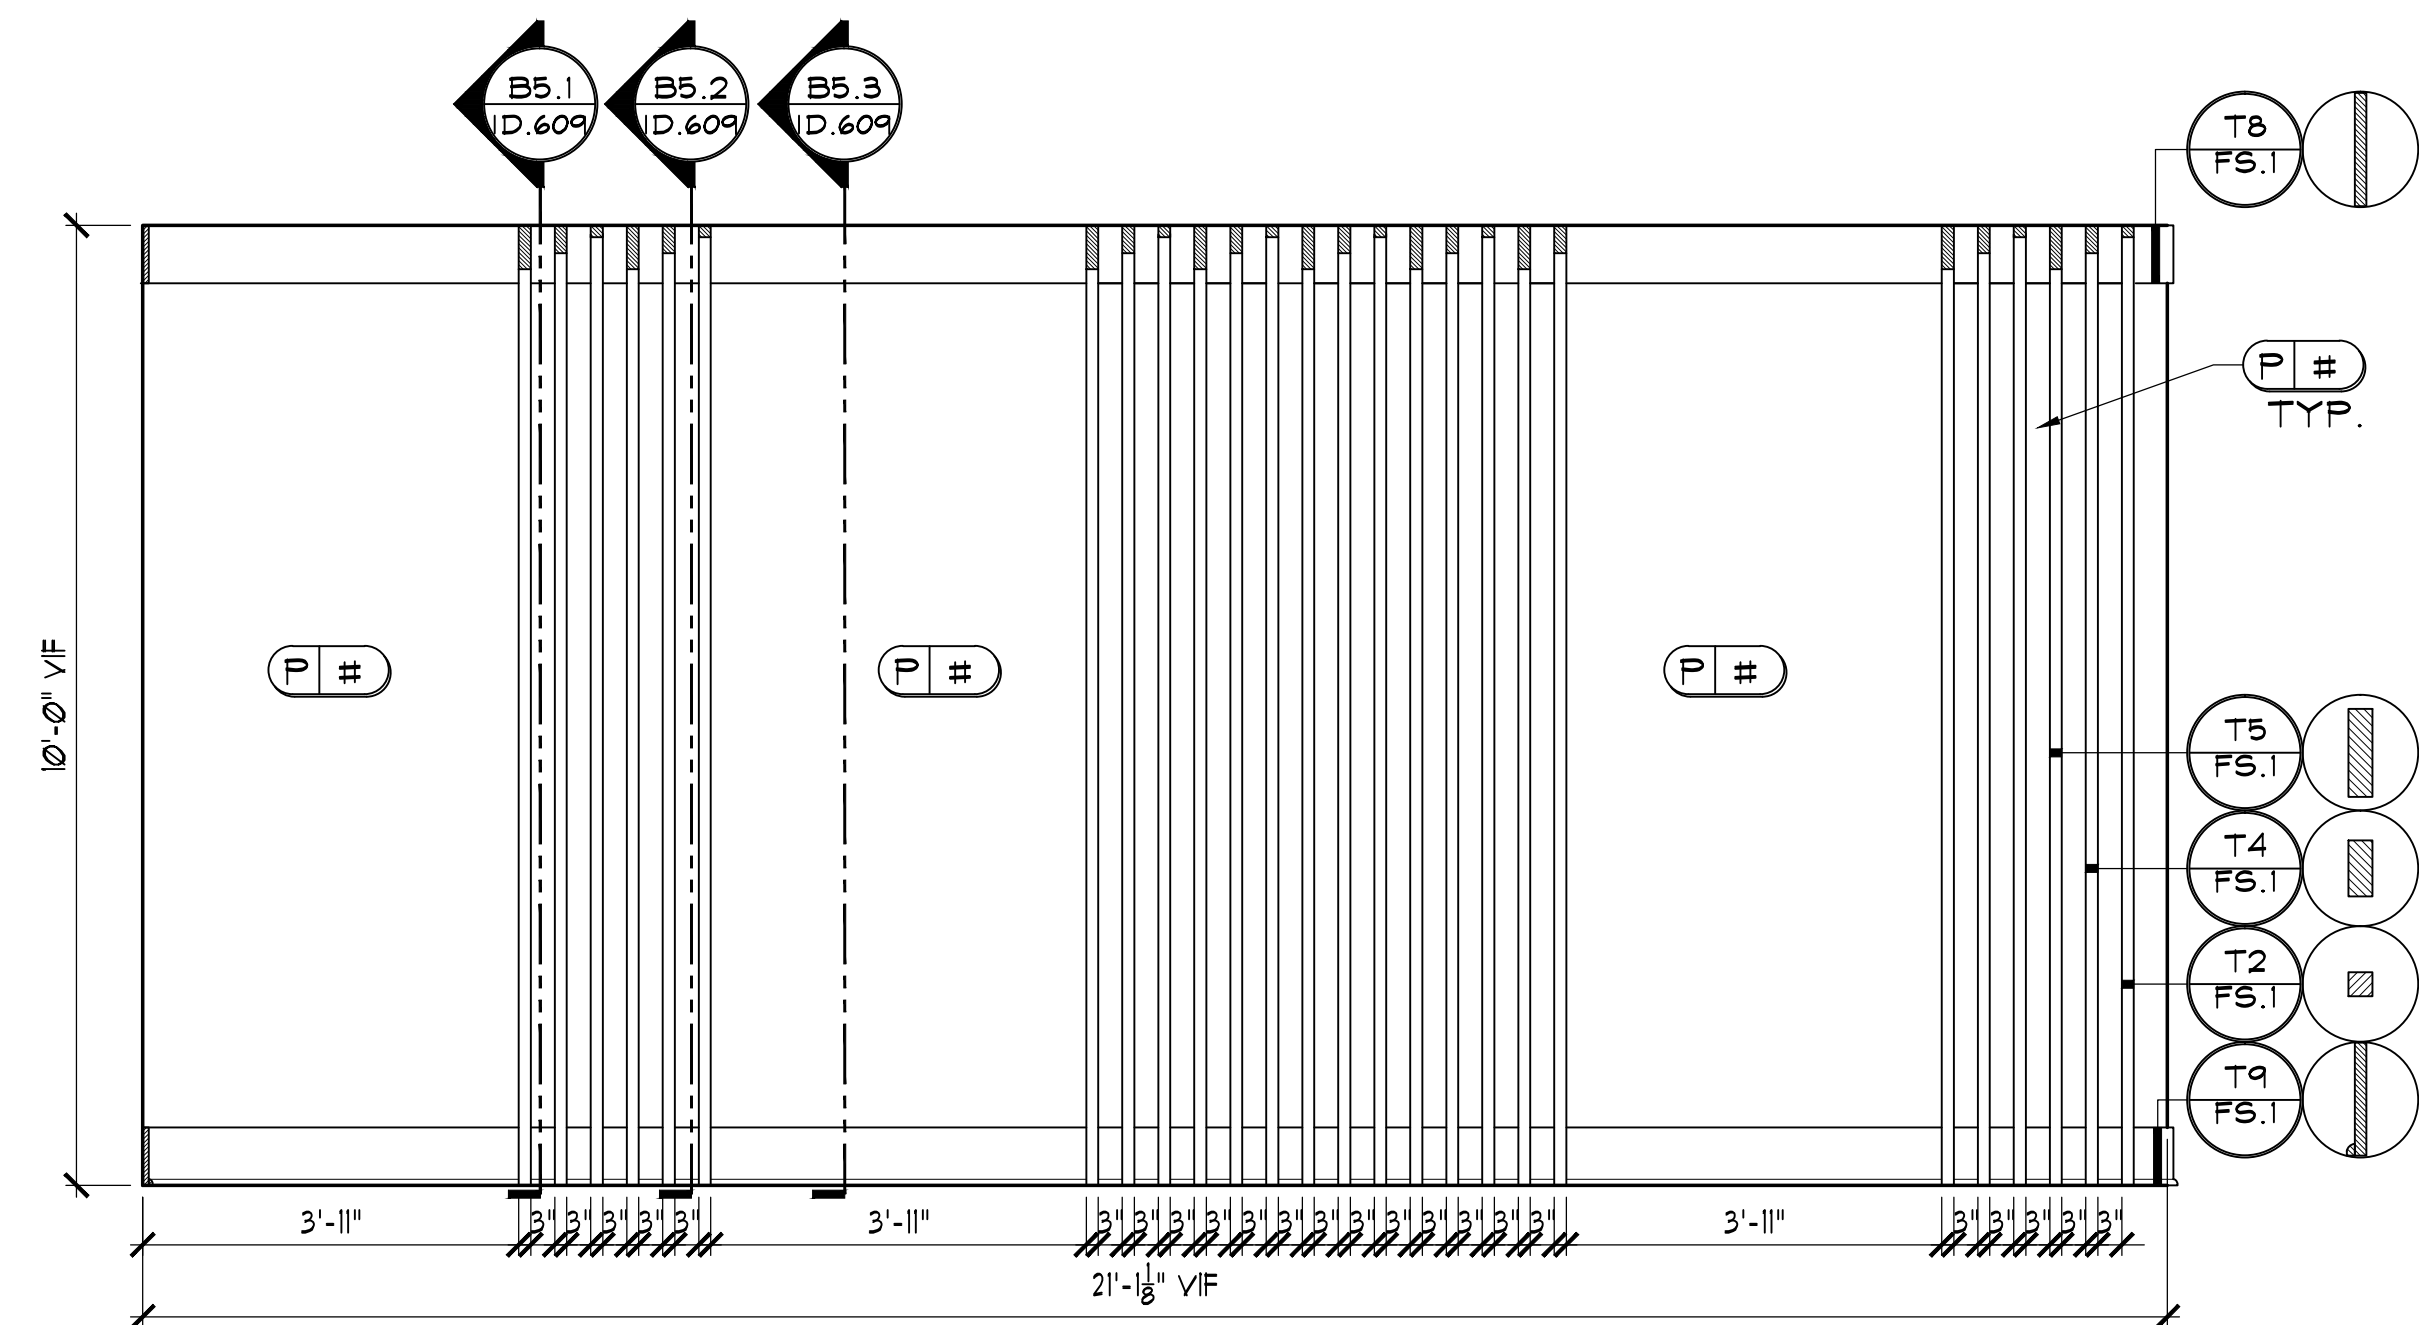


B5
ID.609
**1ST LEVEL
CORRIDOR**
SCALE: 1/2" = 1'-0"
NOTE: 1) ALL TRIM TO BE PAINTED P#.
2) MITER ALL EDGES OF T2/FS.1, T4/FS.1,
AND T5/FS.1
3) BUILDER TO ANCHOR TRIM TO THE
CEILING, WALL AND FLOOR.
4) WALL TO BE SMOOTH FINISH.


B5.1
ID.609
SECTION
SCALE: 1/2" = 1'-0"

B5.2
ID.609
SECTION
SCALE: 1/2" = 1'-0"

B5.3
ID.609
SECTION
SCALE: 1/2" = 1'-0"

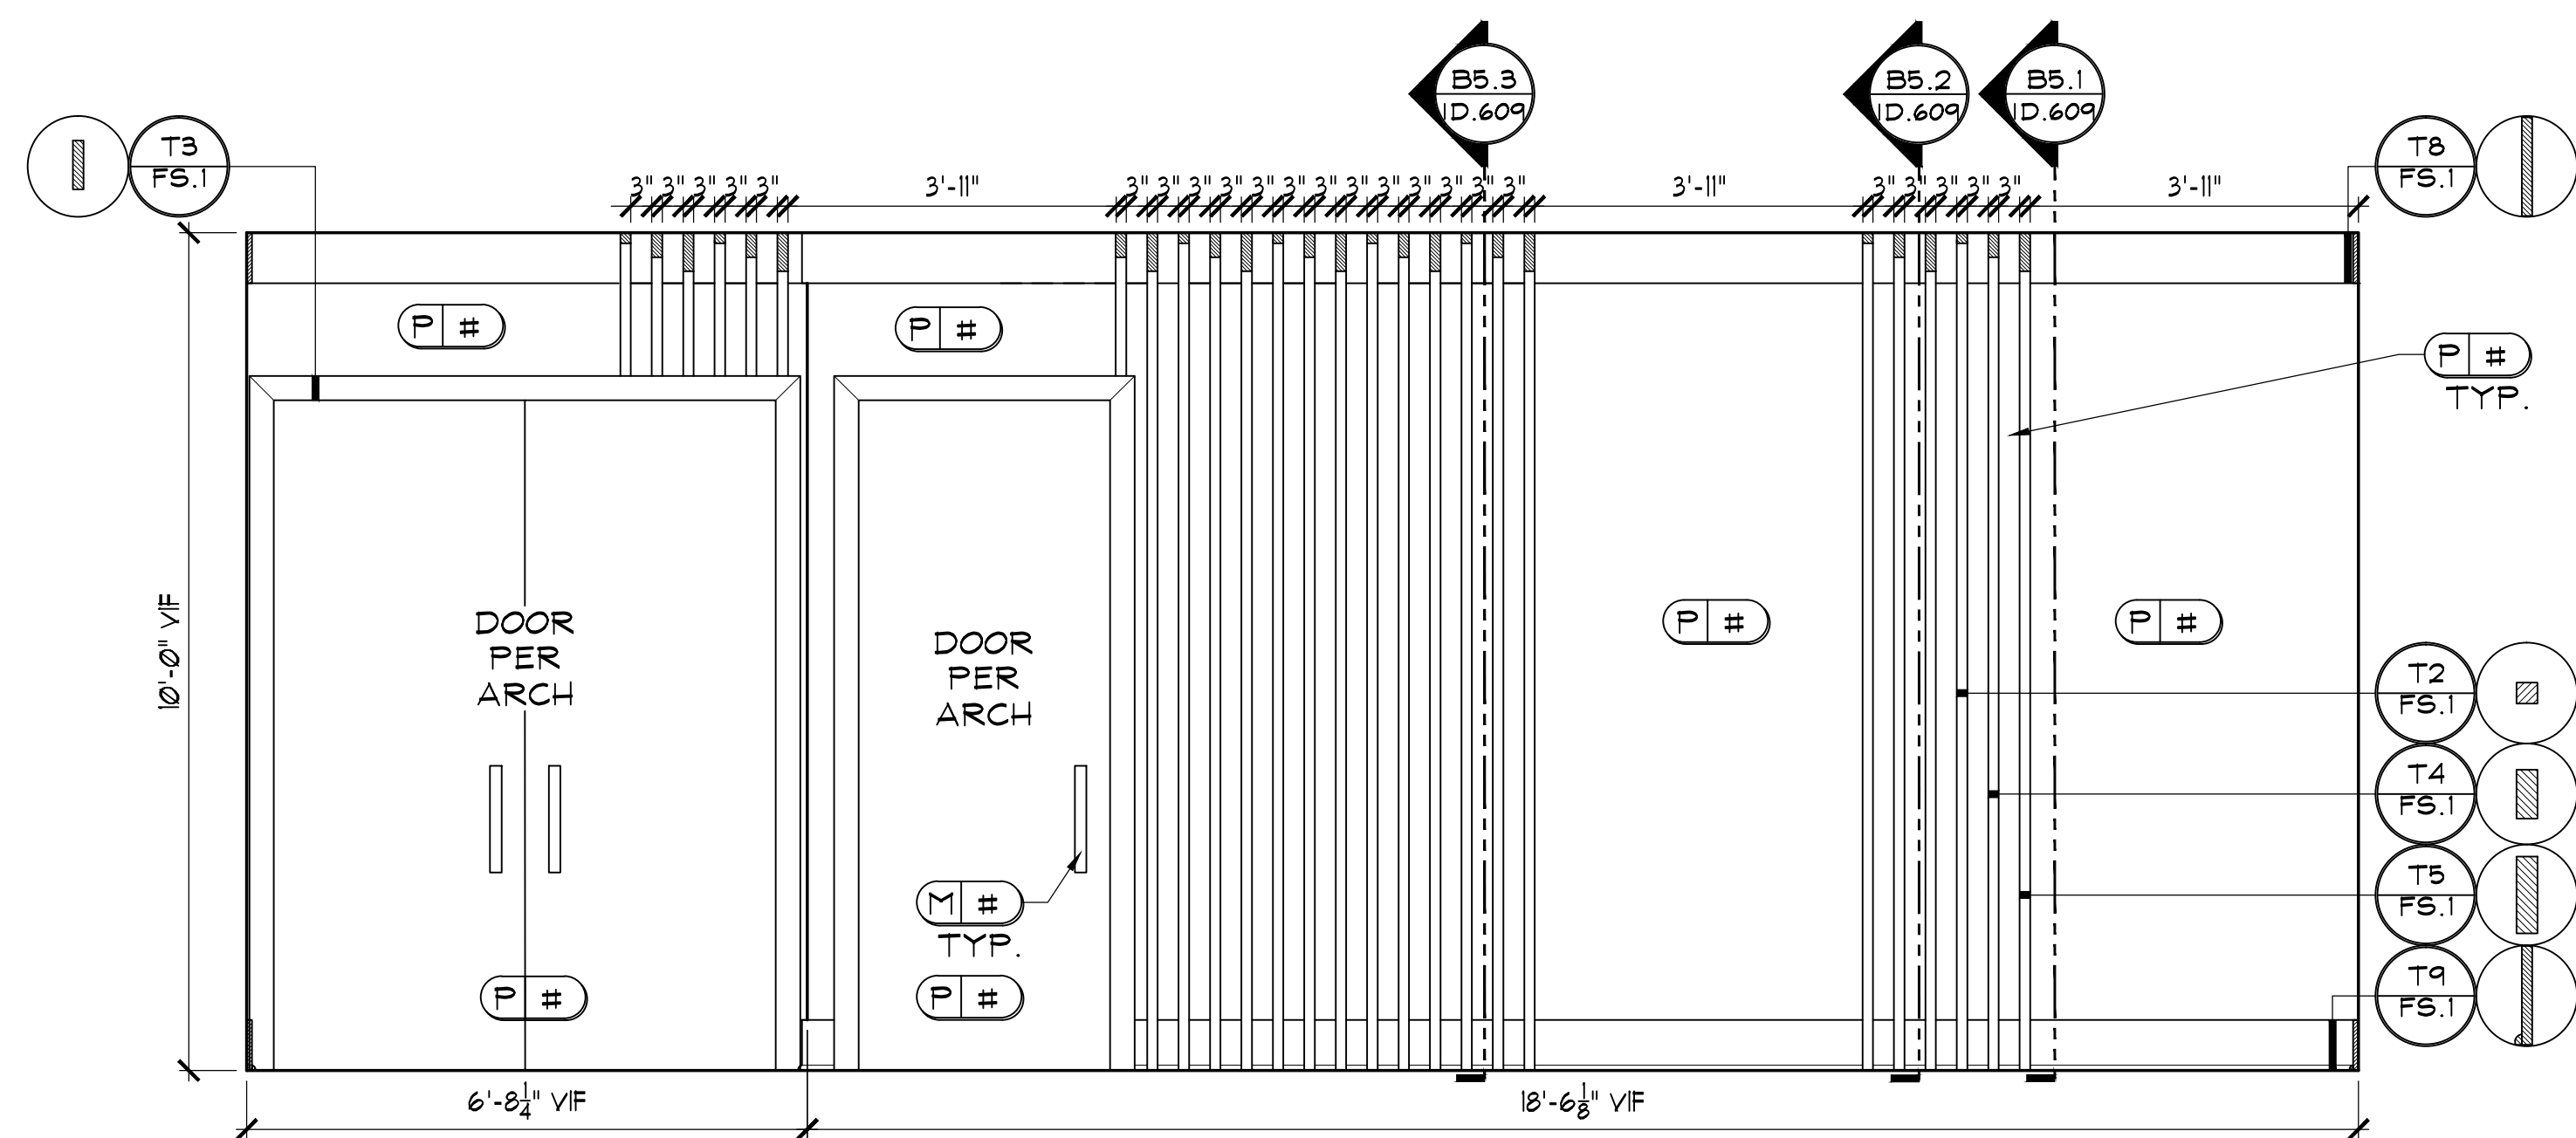

B6
ID.609
**1ST LEVEL
CORRIDOR**
SCALE: 1/2" = 1'-0"
NOTE: 1) ALL TRIM TO BE PAINTED P#.
2) MITER ALL EDGES OF T2/FS.1, T4/FS.1,
AND T5/FS.1
3) BUILDER TO ANCHOR TRIM TO THE
CEILING, WALL AND FLOOR.
4) WALL TO BE SMOOTH FINISH.

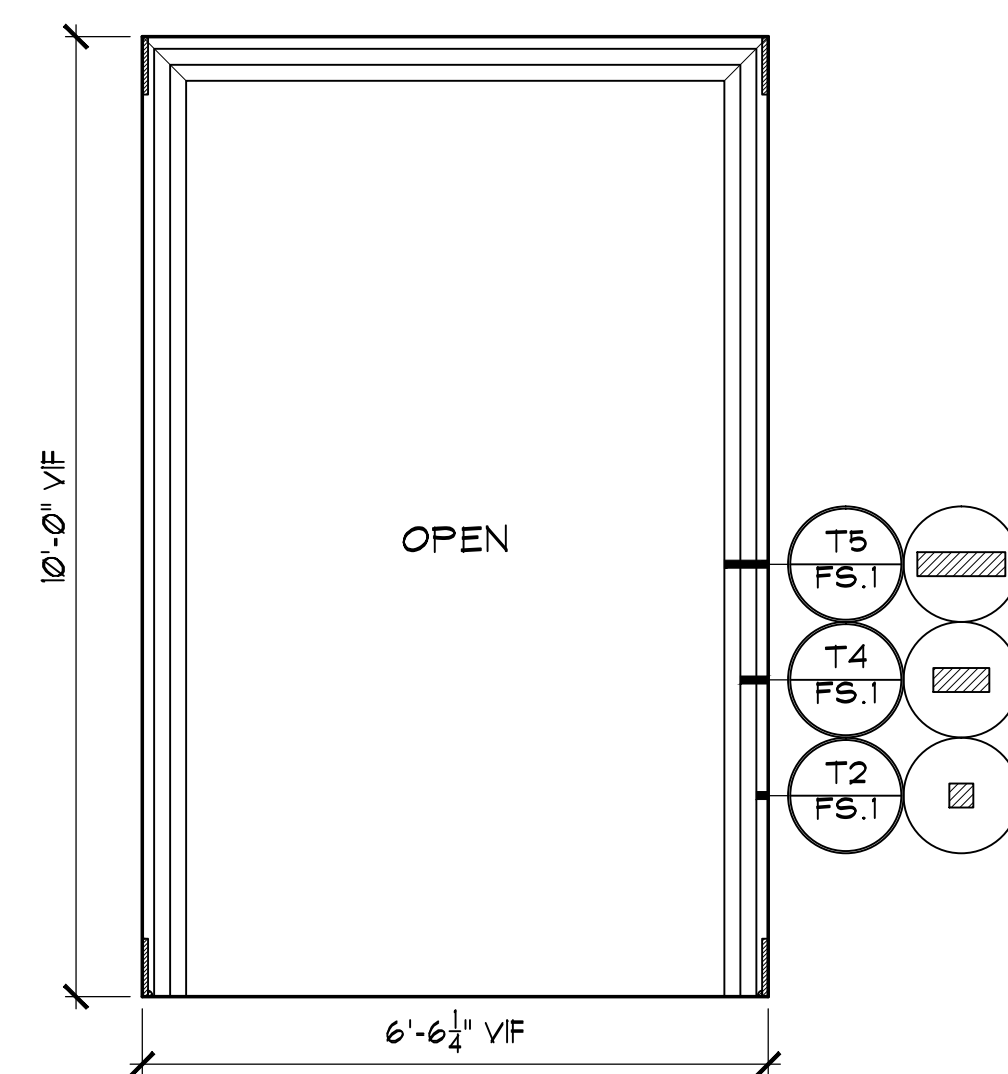

B7
ID.609
**1ST LEVEL
CORRIDOR**
SCALE: 1/2" = 1'-0"
NOTE: 1) ALL TRIM TO BE PAINTED P#.
2) MITER ALL EDGES OF T2/FS.1, T4/FS.1,
AND T5/FS.1
3) BUILDER TO ANCHOR TRIM TO THE
CEILING, WALL AND FLOOR.