


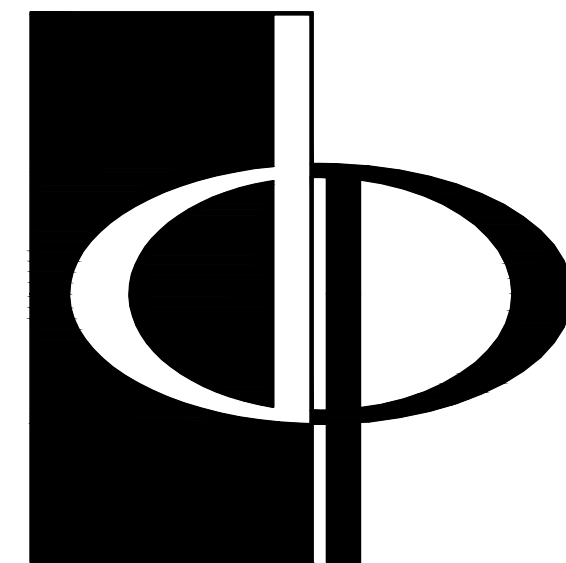

**THE PRESTON
PARTNERSHIP, LLC**
A MULTI-DISCIPLINARY DESIGN FIRM

SOUTH TERRACES
115 PERIMETER CENTER PLACE, SUITE 950
ATLANTA, GEORGIA 30346
TELEPHONE: 770.396.7248
FAX: 770.396.2945
WWW.THEPRESTONPARTNERSHIP.COM

CONSULTANT

DEi
DESIGN
ENVIRONMENTS
INC.

SEAL _____

PROJECT _____

**CIRCLE 75
PHASE II**

CIRCLE 75
COBB COUNTY, GA 30339

FOR _____

**ATLANTIC REALTY
PARTNERS**

3438 PEACHTREE ROAD
SUITE 1425
ATLANTA, GA 30326

△ ISSUE _____ DATE _____
XXXXXXX 00.00.00
XXXXXXX 00.00.00

DATE _____ 07.20.16

JOB NUMBER _____ 15303

DRAWN BY _____ KD, MS

CHECKED BY _____ MG

DEI JOB # _____

15303


SHEET TITLE _____

INTERIOR ELEVATIONS &
DETAILS


SHEET NUMBER _____

ID.618


COMMENTS _____

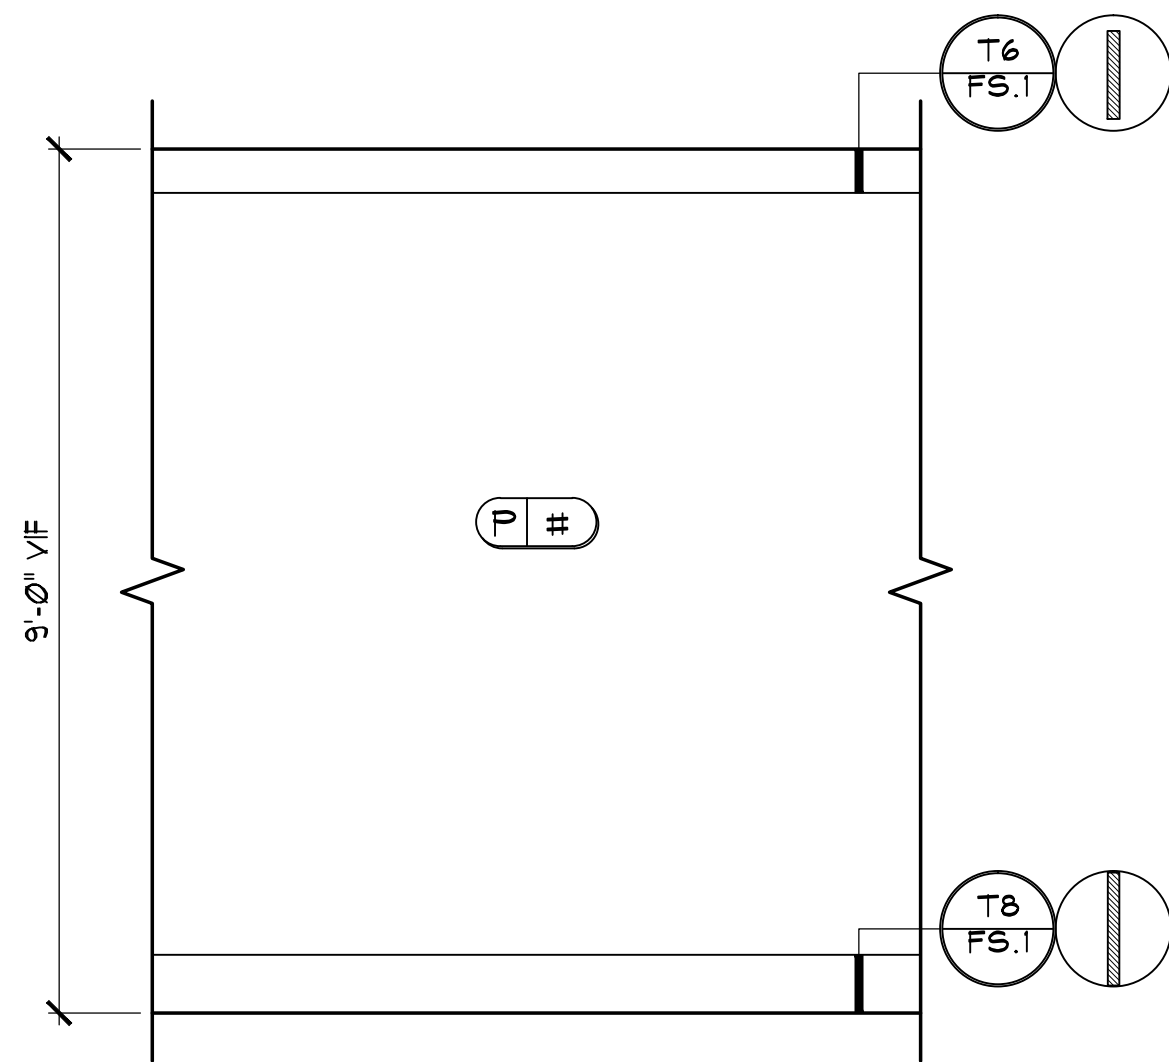


G1 OFFICE 1 TYP.
ID.618 SCALE: 1/2" = 1'-0"
NOTE: ALL TRIM TO BE
PAINTED P#.

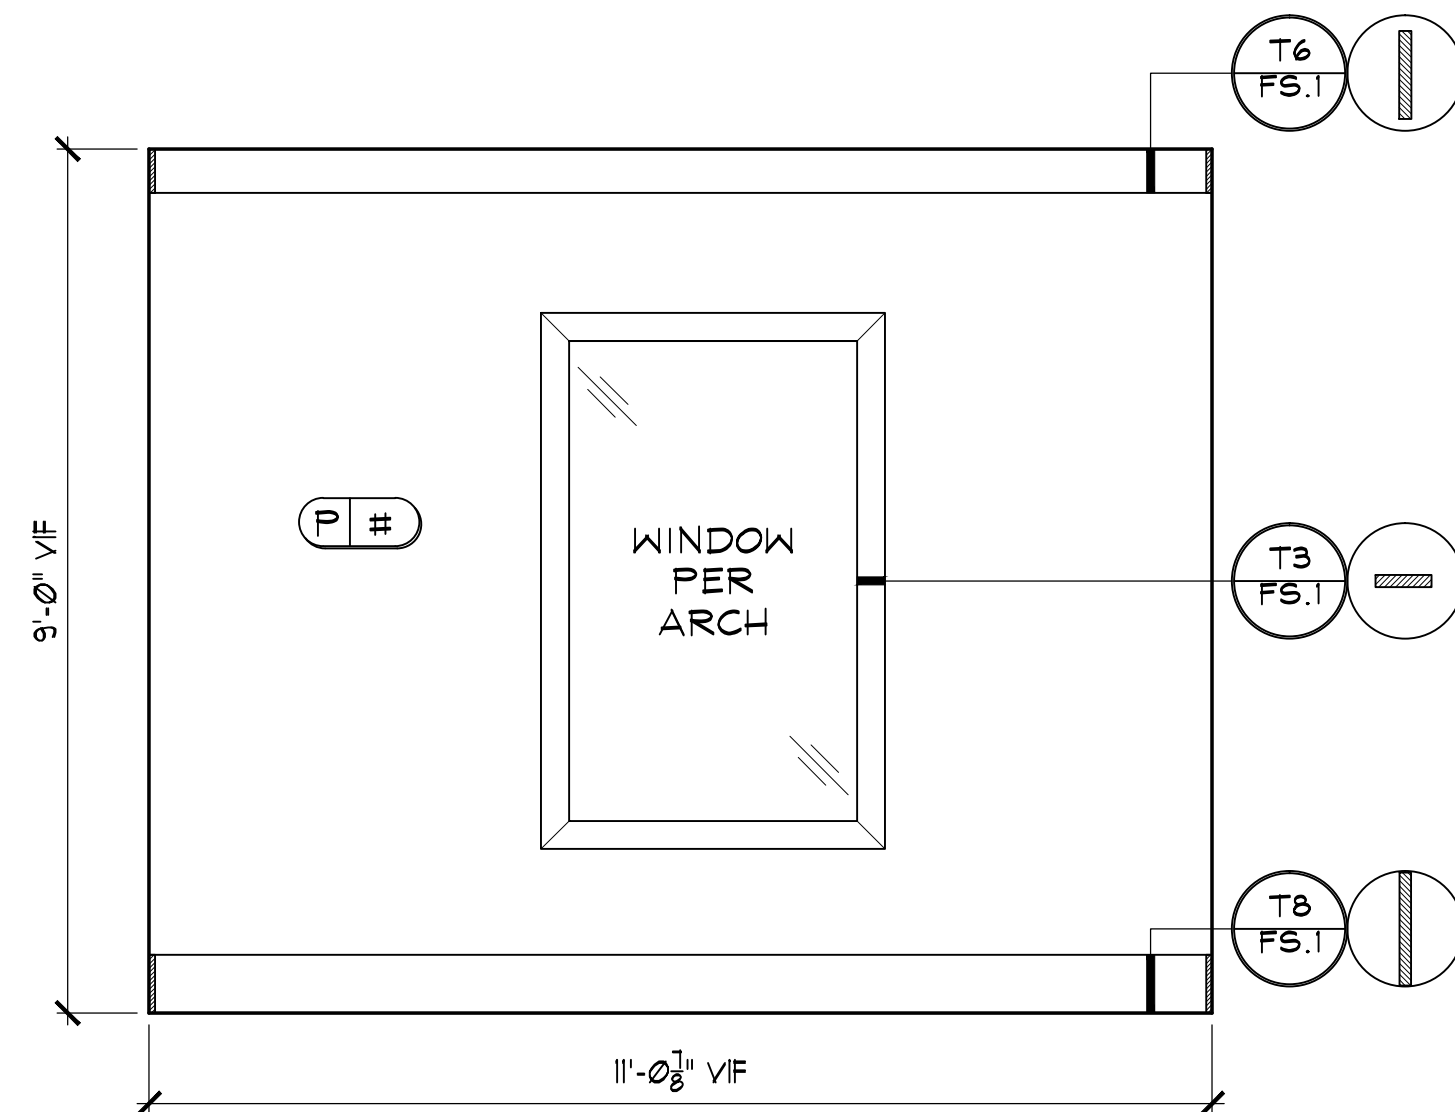


G2 OFFICE 1
ID.618 SCALE: 1/2" = 1'-0"
NOTE: ALL TRIM TO BE
PAINTED P#.

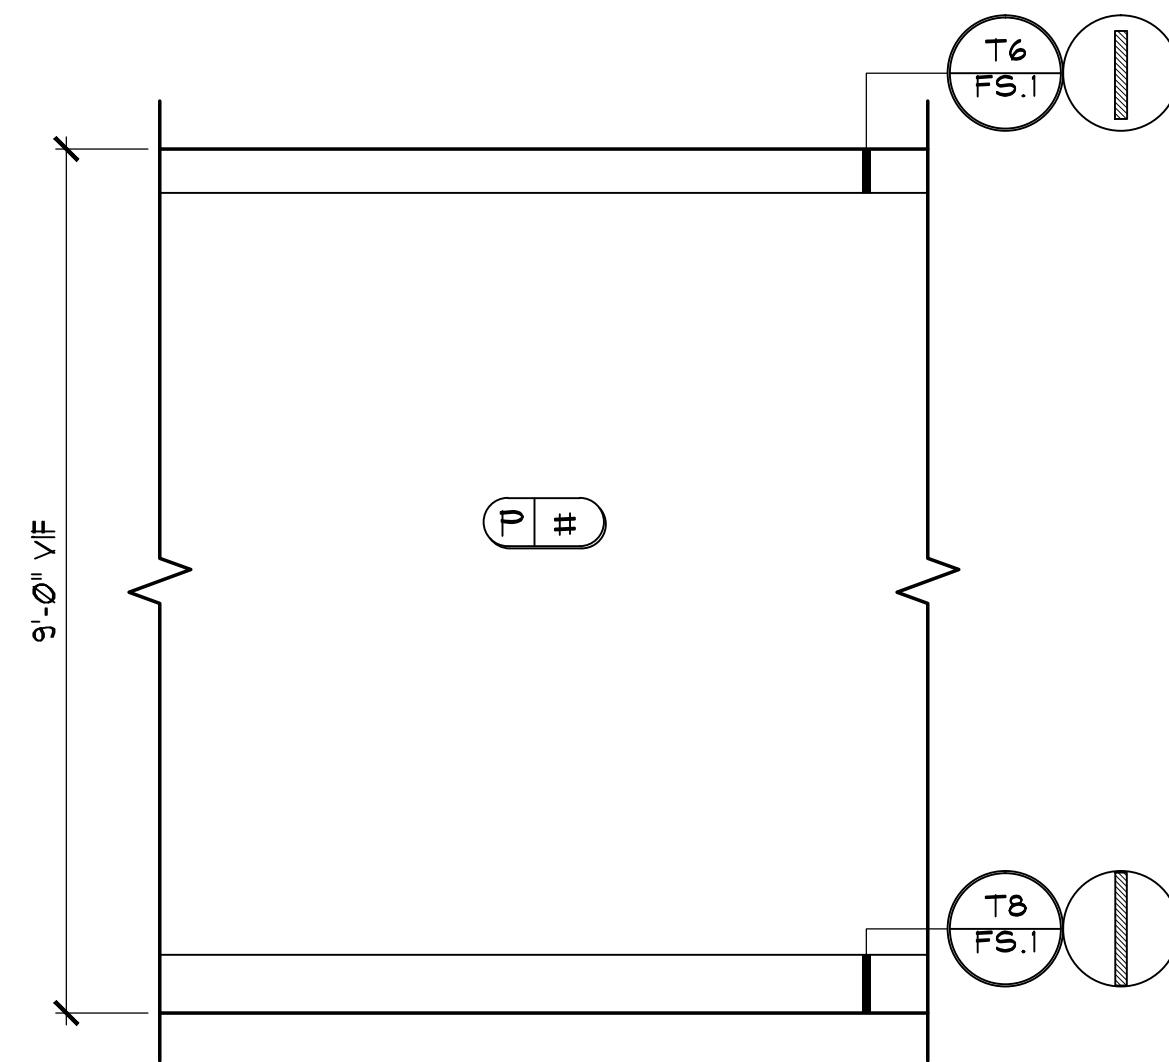


H1 OFFICE 2 TYP.
ID.618 SCALE: 1/2" = 1'-0"
NOTE: ALL TRIM TO BE
PAINTED P#.

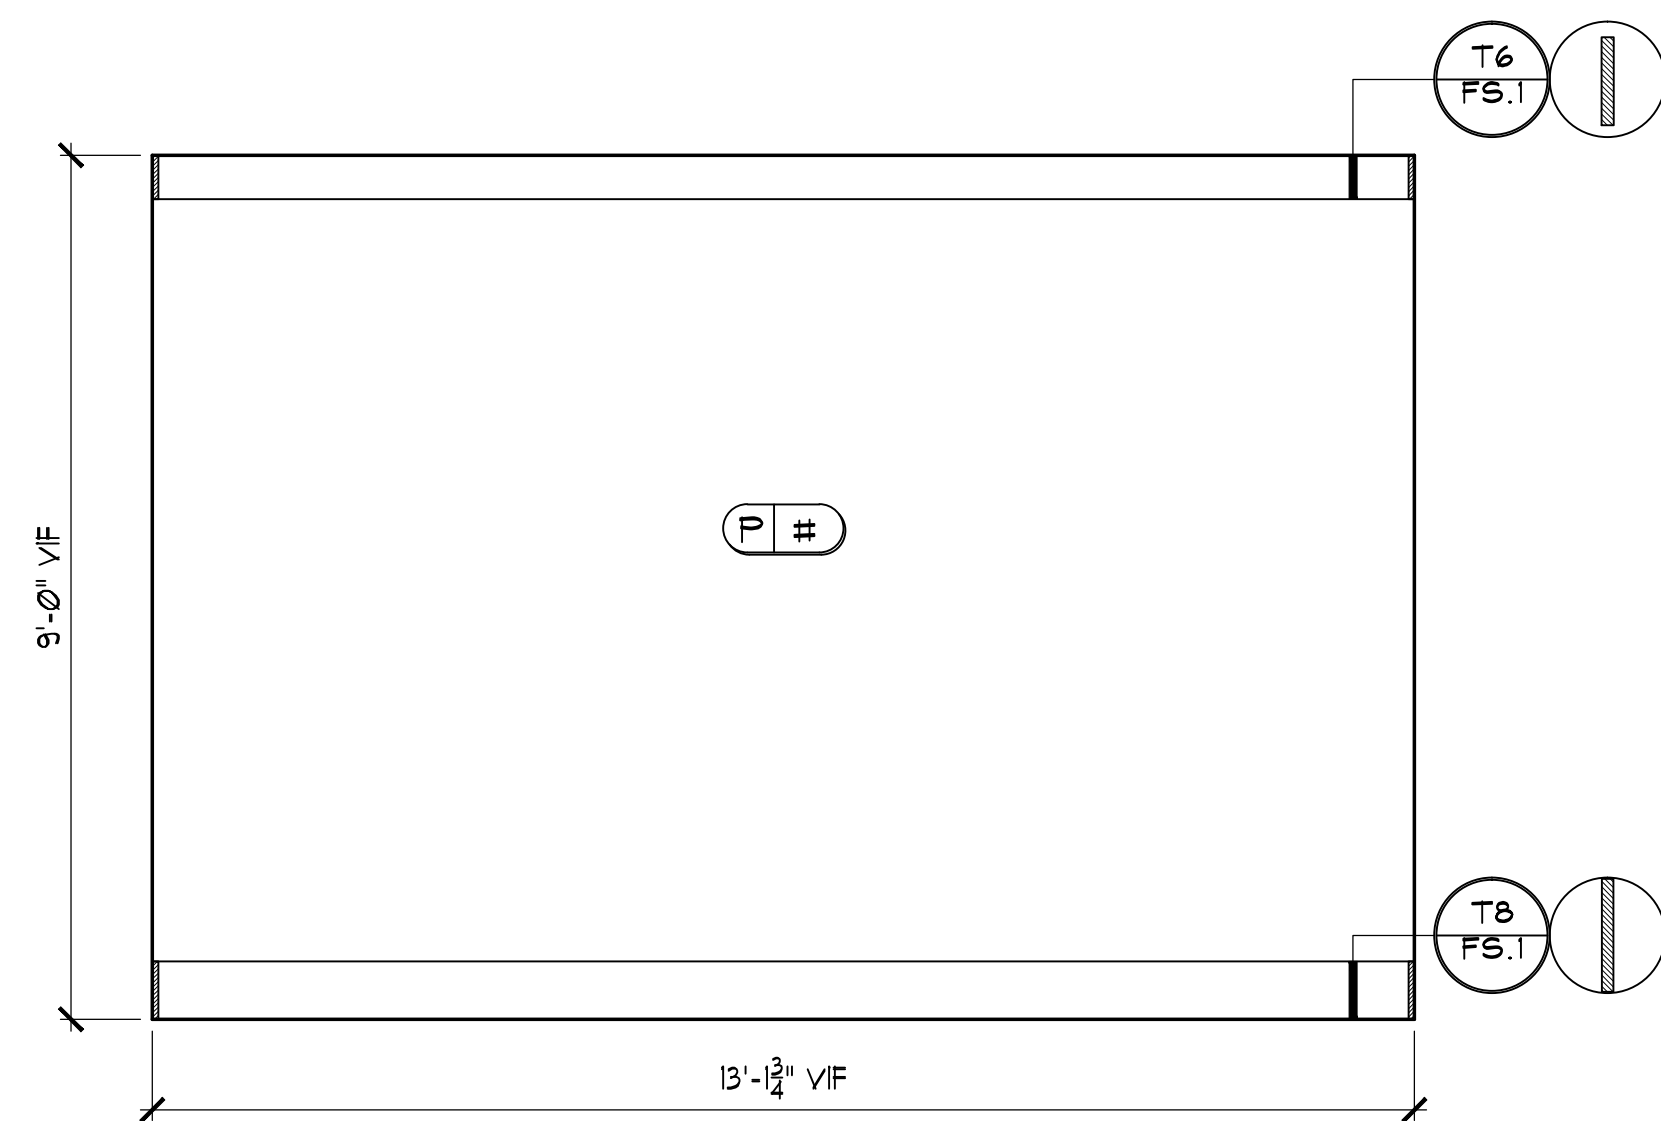

H2 OFFICE 2
ID.618 SCALE: 1/2" = 1'-0"
NOTE: ALL TRIM TO BE
PAINTED P#.

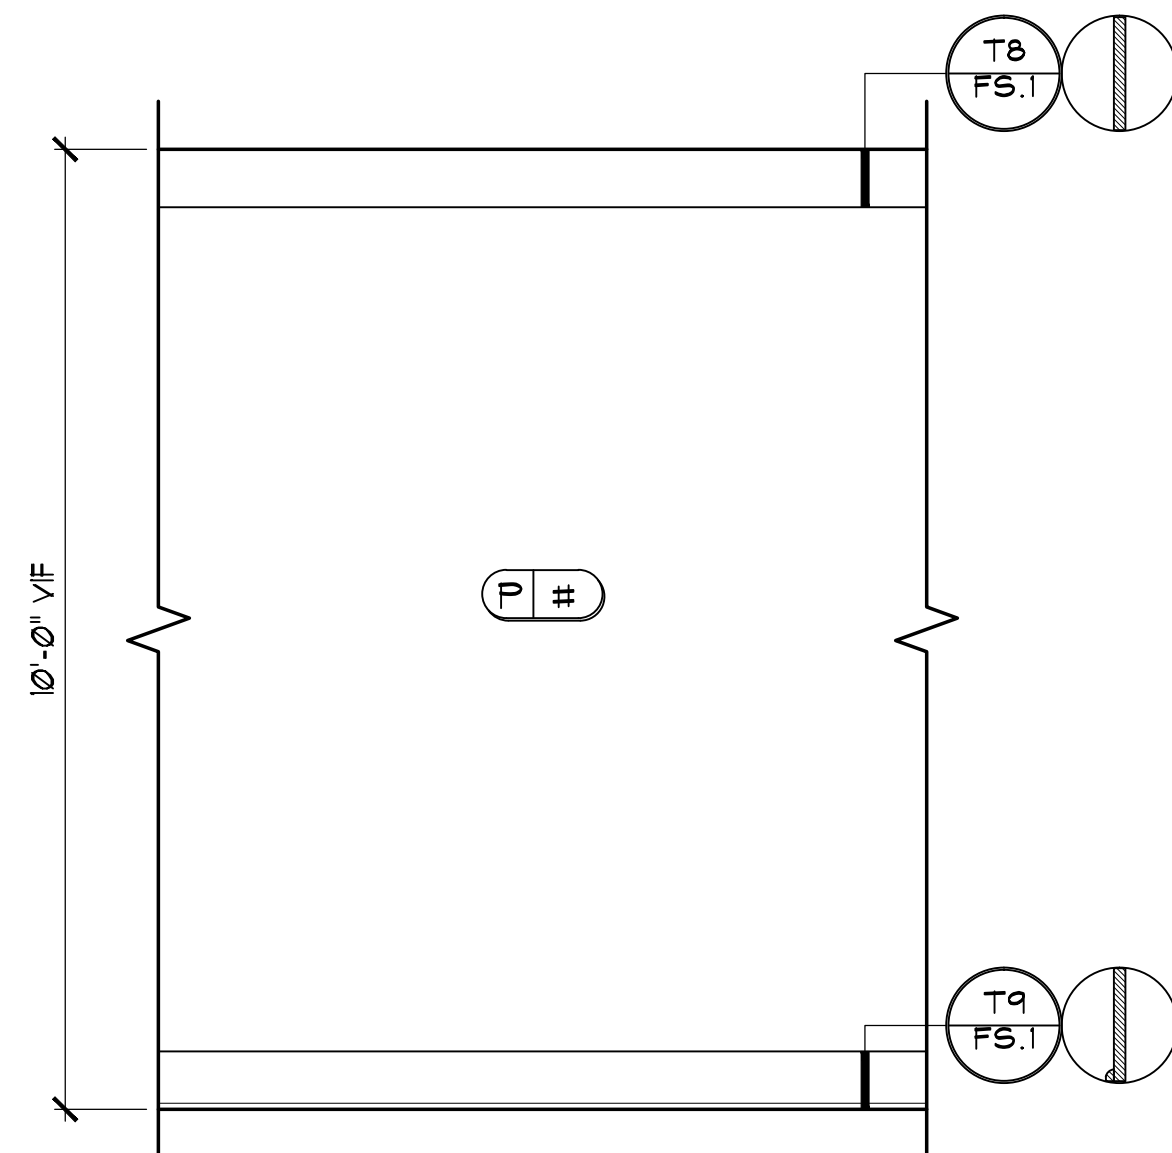

I1 SITTING AREA TYP.
ID.618 SCALE: 1/2" = 1'-0"
NOTE: ALL TRIM TO BE
PAINTED P#.

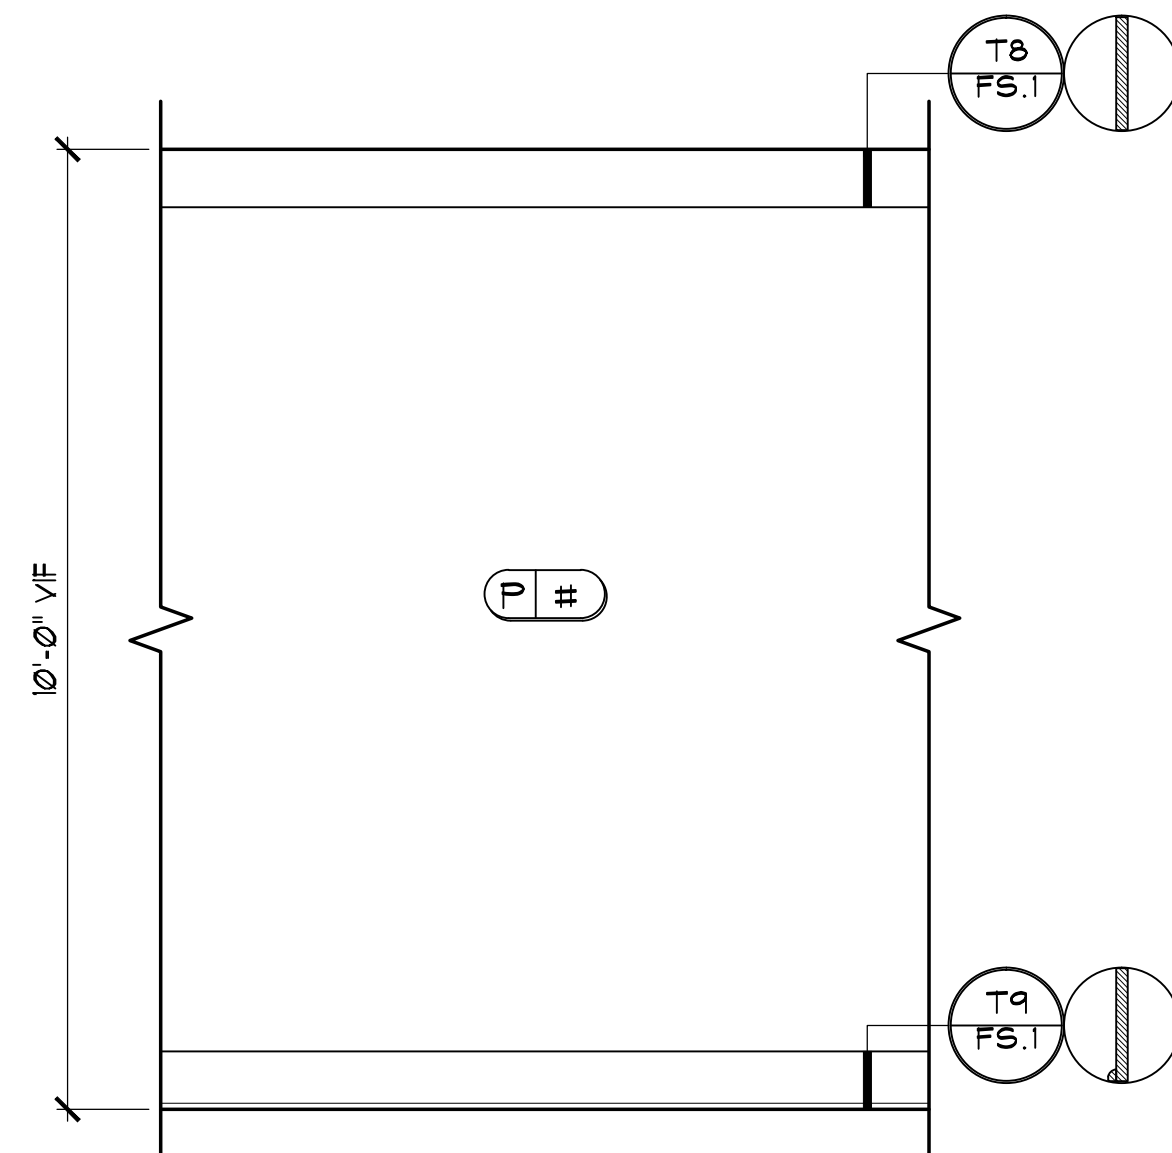

**J1 2ND LEVEL
CORRIDOR TYP.**
ID.618 SCALE: 1/2" = 1'-0"
NOTE: ALL TRIM TO BE
PAINTED P#.