


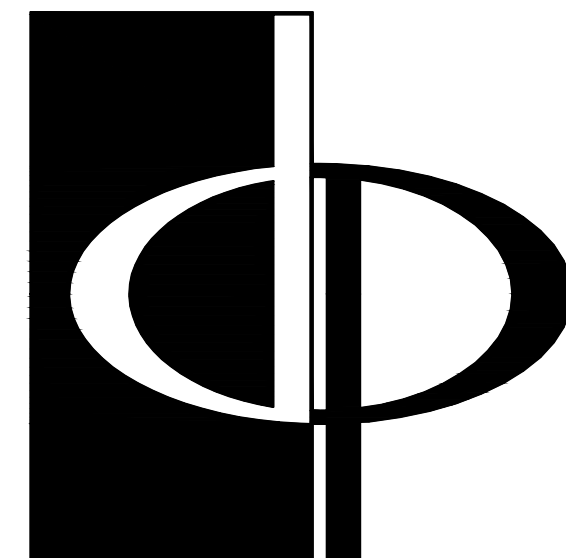

THE PRESTON
PARTNERSHIP, LLC
A MULTI-DISCIPLINARY DESIGN FIRM

SOUTH TERRACES
115 PERIMETER CENTER PLACE, SUITE 950
ATLANTA, GEORGIA 30346
TELEPHONE: 770.396.7248
FAX: 770.396.2945
WWW.THEPRESTONPARTNERSHIP.COM

CONSULTANT
DEI
DESIGN
ENVIRONMENTS
INC.

SEAL _____

PROJECT _____

CIRCLE 75
PHASE II

CIRCLE 75
COBB COUNTY, GA 30339

FOR _____

ATLANTIC REALTY
PARTNERS

3438 PEACHTREE ROAD
SUITE 1425
ATLANTA, GA 30326

△ ISSUE _____ DATE _____
XXXXXXX 00.00.00
XXXXXXX 00.00.00

DATE _____ 07.20.16

JOB NUMBER _____ 15303

DRAWN BY _____ KD, MS

CHECKED BY _____ MG

DEI JOB # _____

15303


SHEET TITLE _____

INTERIOR ELEVATIONS &
DETAILS


SHEET NUMBER _____

ID.619


COMMENTS _____

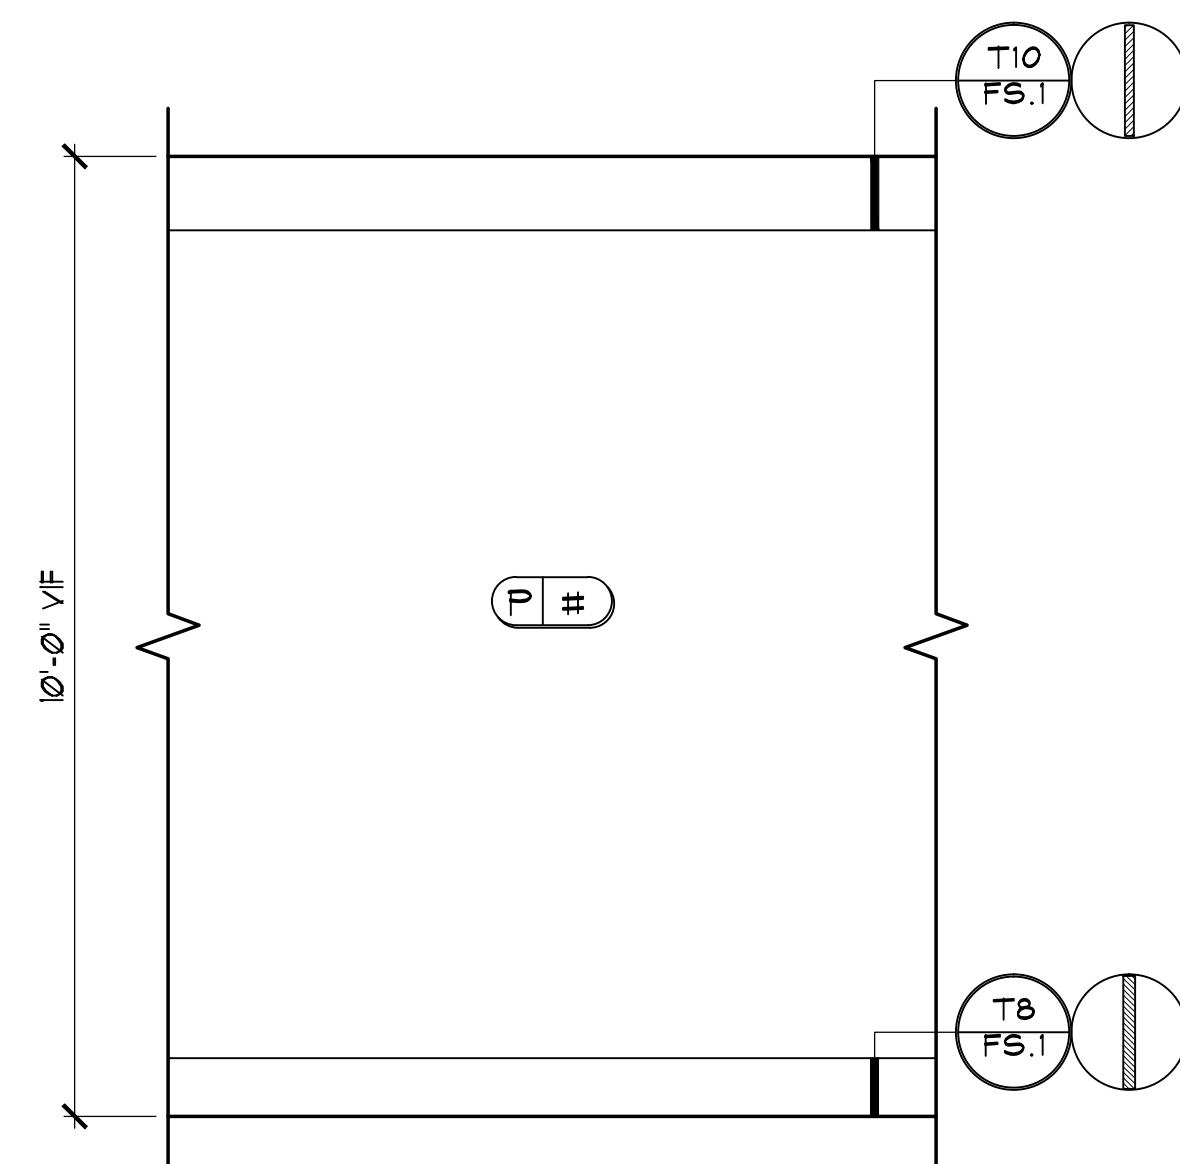


K1 FITNESS
MEZZANINE TYP.
ID.619 SCALE: 1/2" = 1'-0"
NOTE: ALL TRIM TO BE
PAINTED P#.

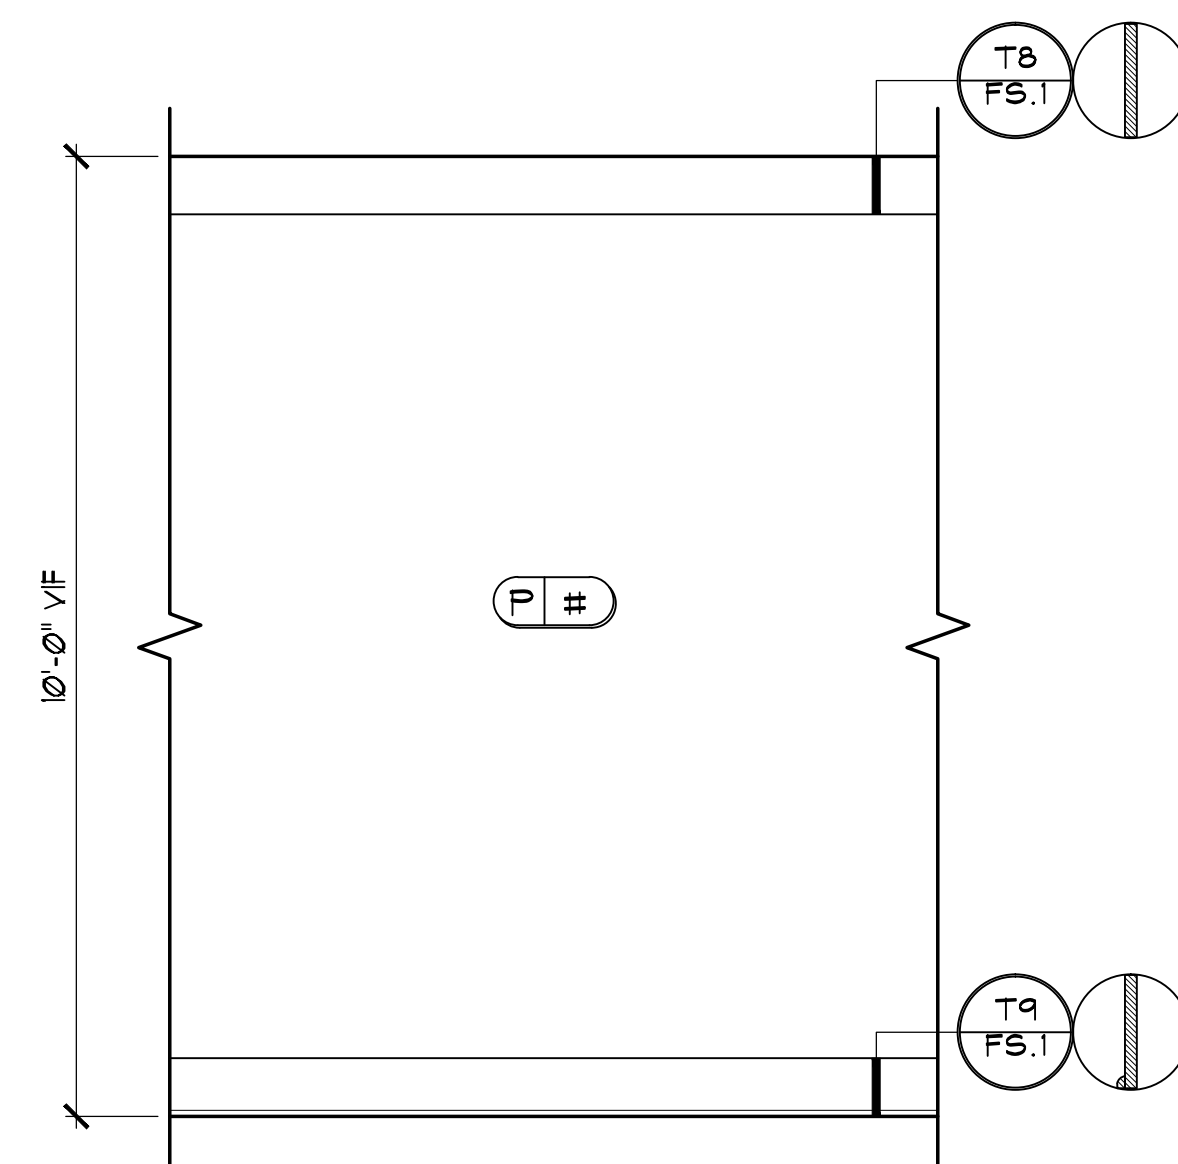


L1 CLUBROOM TYP.
ID.619 SCALE: 1/2" = 1'-0"
NOTE: ALL TRIM TO BE
PAINTED P#.

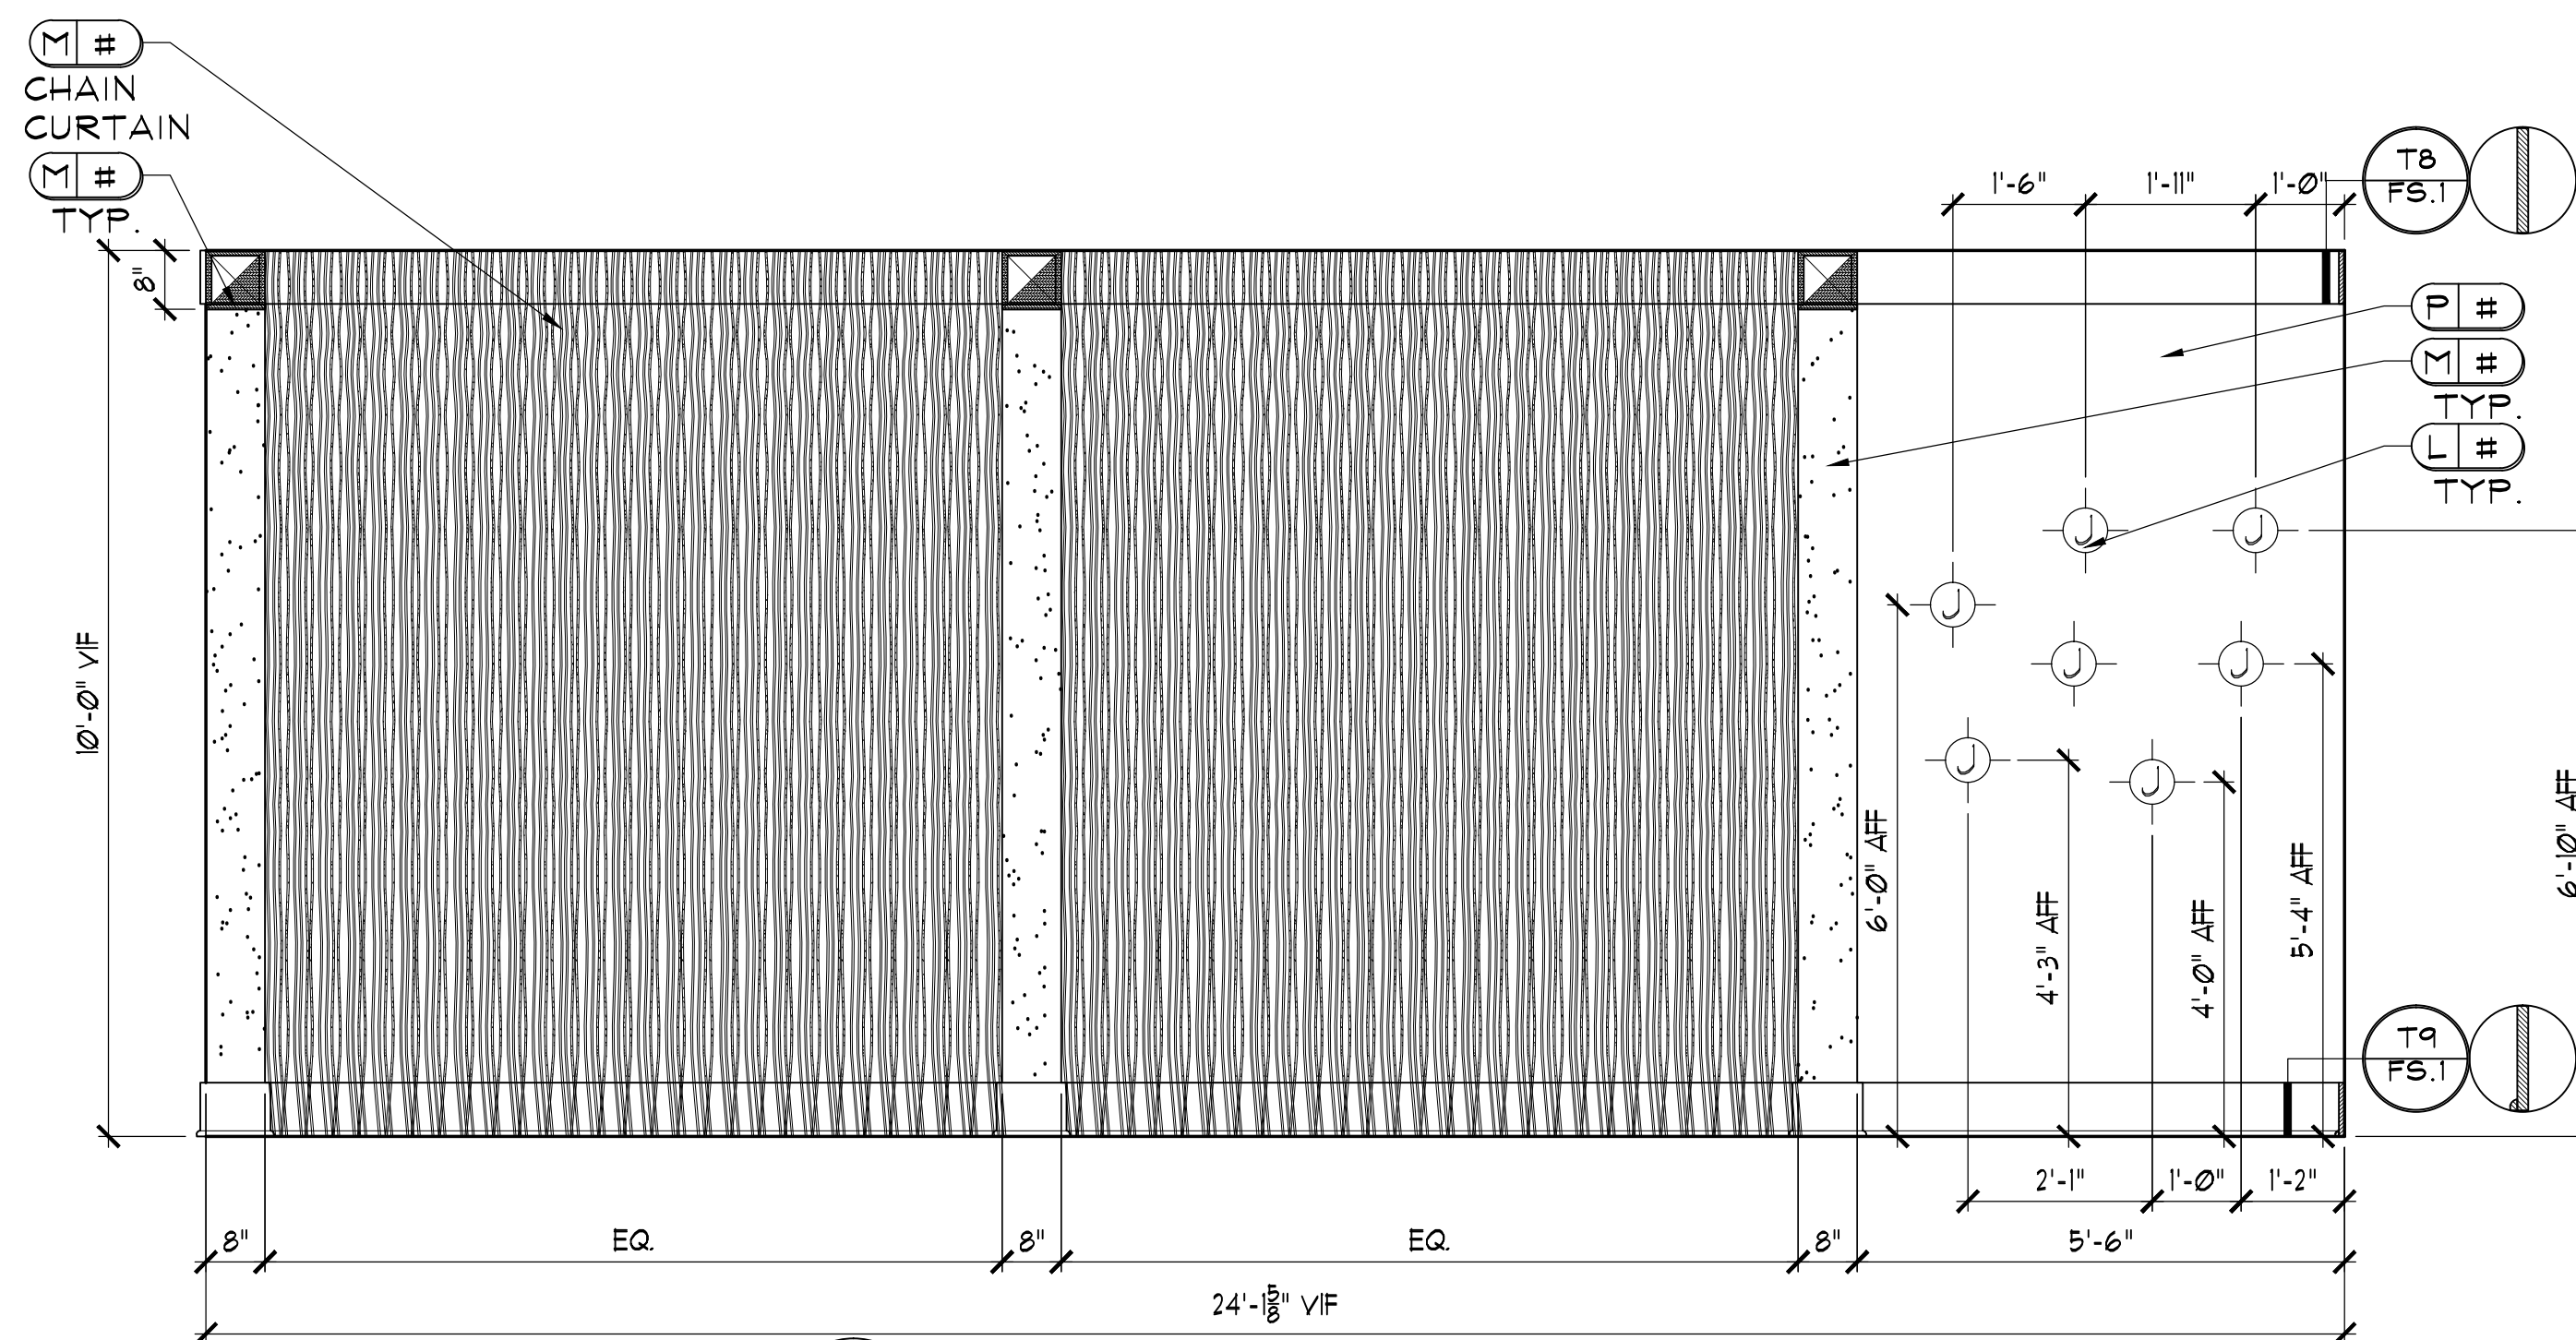


L2 CLUBROOM
ID.619 SCALE: 1/2" = 1'-0"
NOTE: 1) ALL TRIM TO BE
PAINTED P#.
2) WALL BEHIND CHAIN
CURTAIN TO BE PAINTED P#.

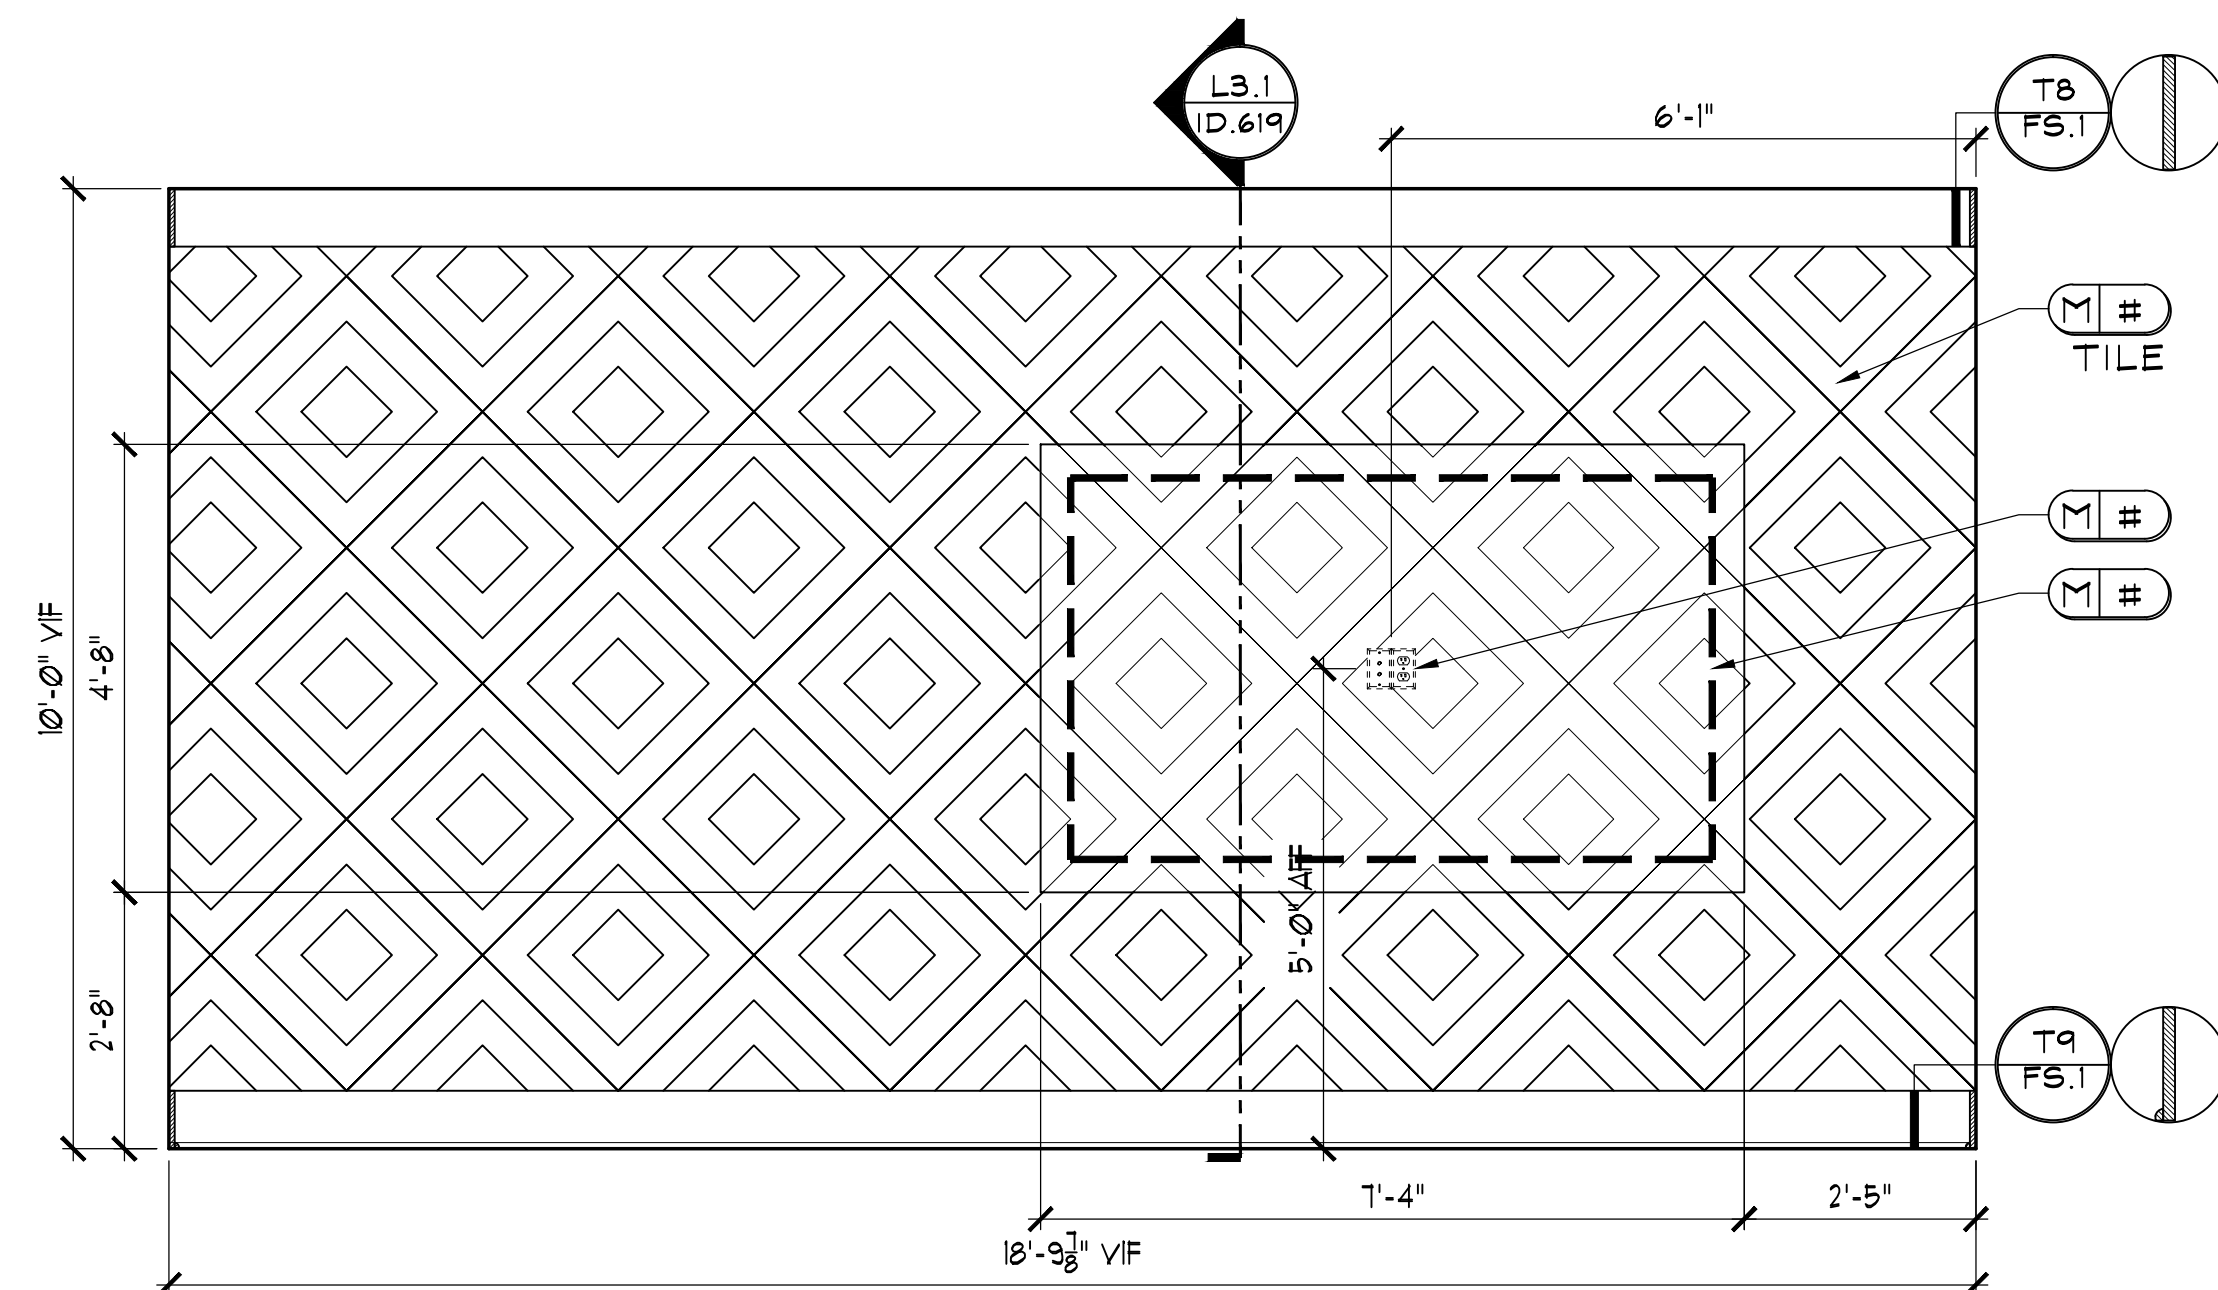

L3 CLUBROOM
ID.619 SCALE: 1/2" = 1'-0"
NOTE: ALL TRIM TO BE
PAINTED P#.

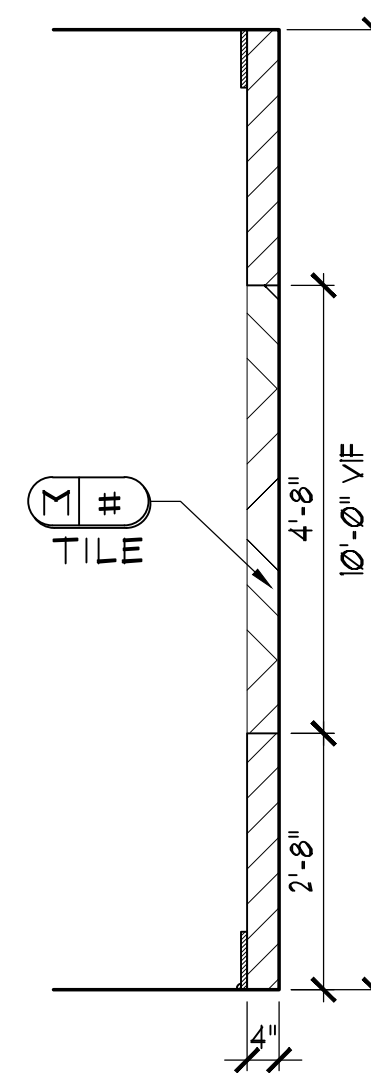

L3.1 SECTION
ID.619 SCALE: 1/2" = 1'-0"

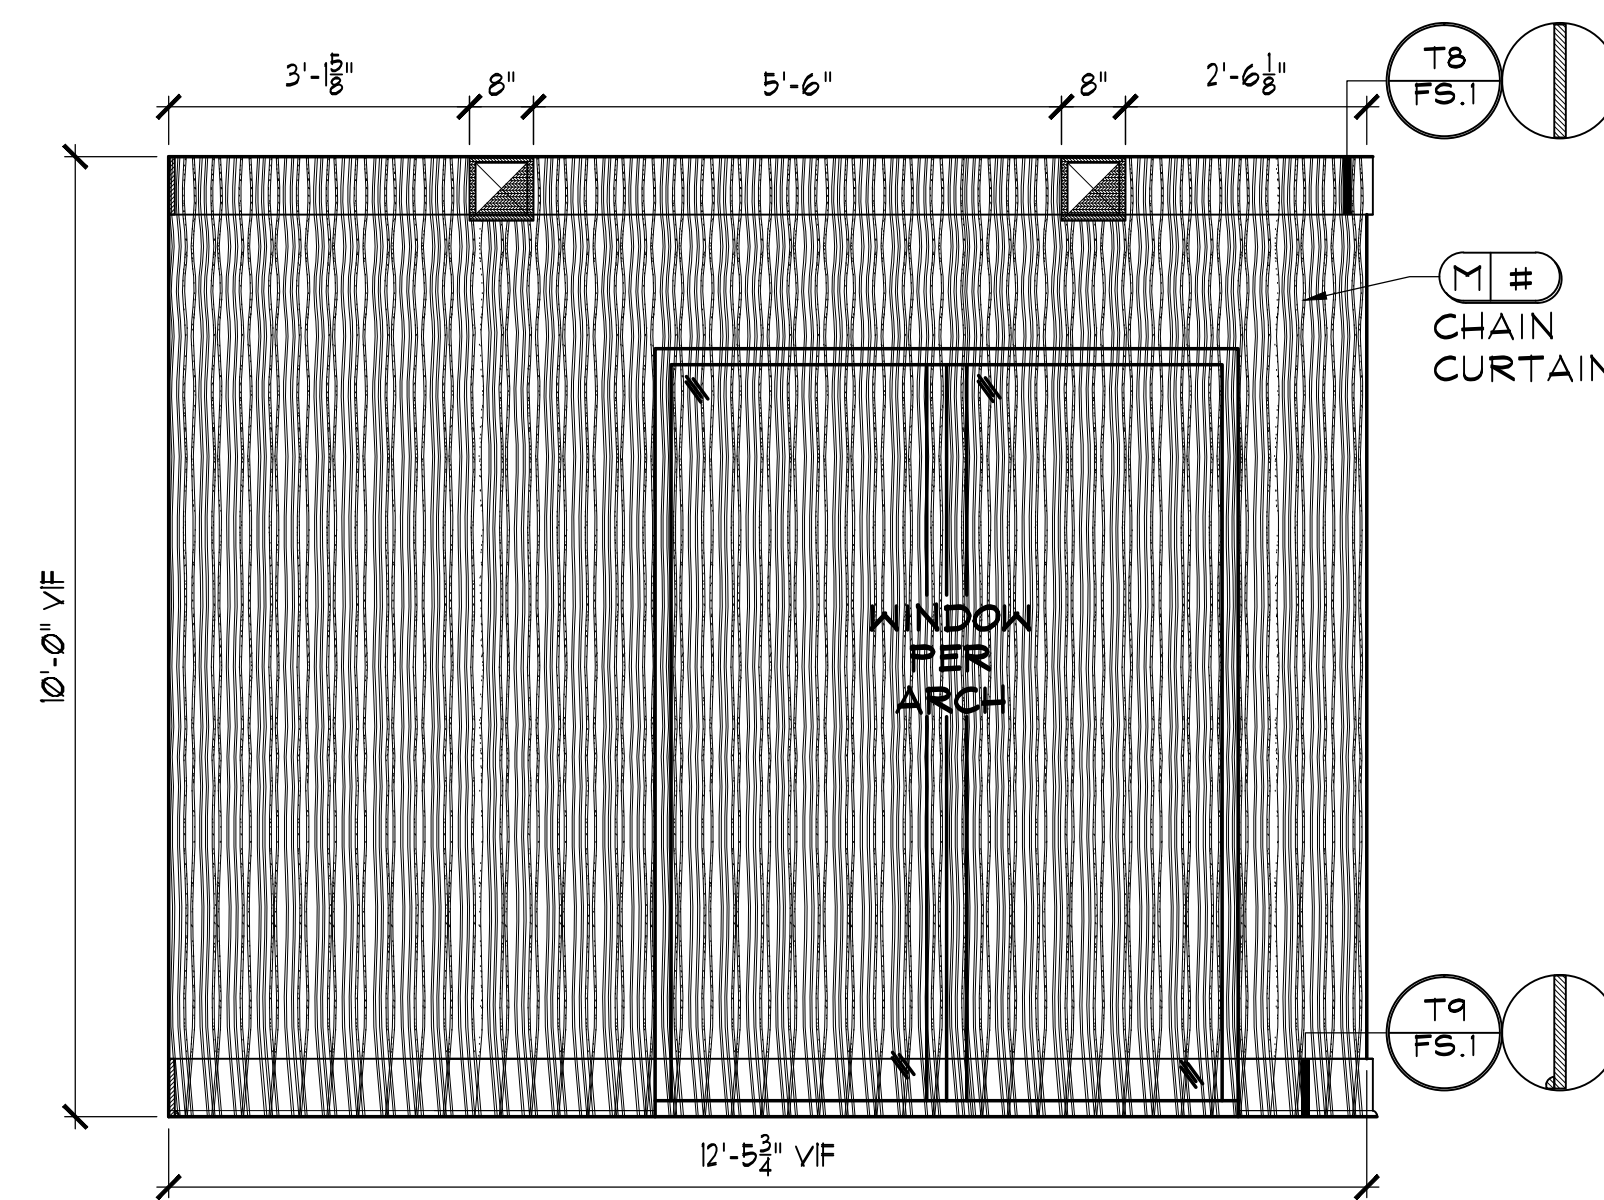

L4 CLUBROOM
ID.619 SCALE: 1/2" = 1'-0"
NOTE: 1) ALL TRIM TO BE
PAINTED P#.
2) WALL BEHIND CHAIN
CURTAIN TO BE PAINTED P#.