


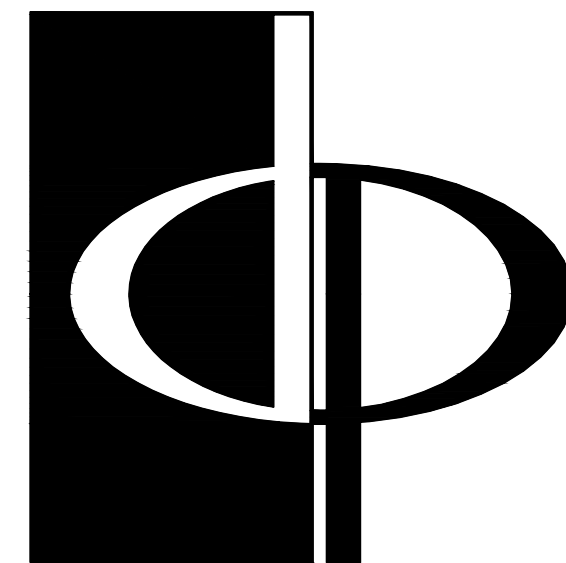

**THE PRESTON
PARTNERSHIP, LLC**
A MULTI-DISCIPLINARY DESIGN FIRM

SOUTH TERRACES
115 PERIMETER CENTER PLACE, SUITE 950
ATLANTA, GEORGIA 30346
TELEPHONE: 770.396.7248
FAX: 770.396.2945

WWW.THEPRESTONPARTNERSHIP.COM

CONSULTANT

DEi
DESIGN
ENVIRONMENTS
INC.

SEAL

PROJECT

**CIRCLE 75
PHASE II**

CIRCLE 75
COBB COUNTY, GA 30339

FOR

**ATLANTIC REALTY
PARTNERS**

3438 PEACHTREE ROAD
SUITE 1425
ATLANTA, GA 30326

△ ISSUE DATE
XXXXXXXX 00.00.00
XXXXXXXX 00.00.00

DATE 07.20.16

JOB NUMBER 15303

DRAWN BY KD, MS

CHECKED BY MG

DEI JOB #

15303

SHEET TITLE


INTERIOR ELEVATIONS &
DETAILS

SHEET NUMBER


ID.621

COMMENTS


© 2015 The Preston Partnership, LLC.

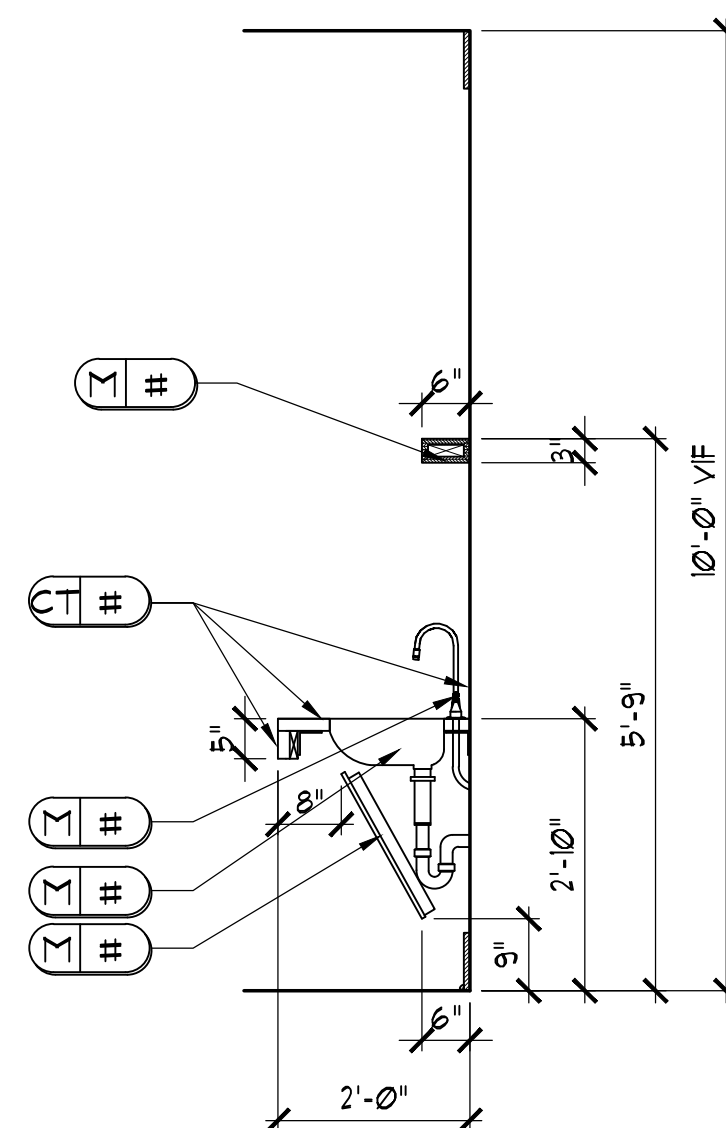


L8.3 SECTION
SCALE: 1/2" = 1'-0"

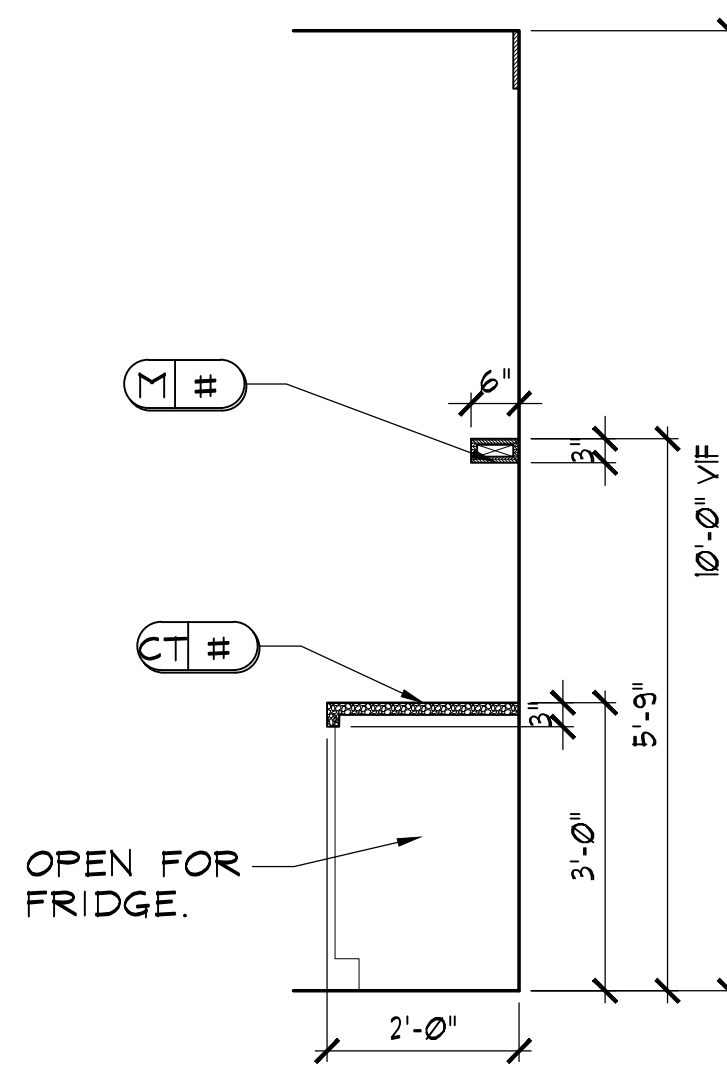


L8.4 SECTION
SCALE: 1/2" = 1'-0"

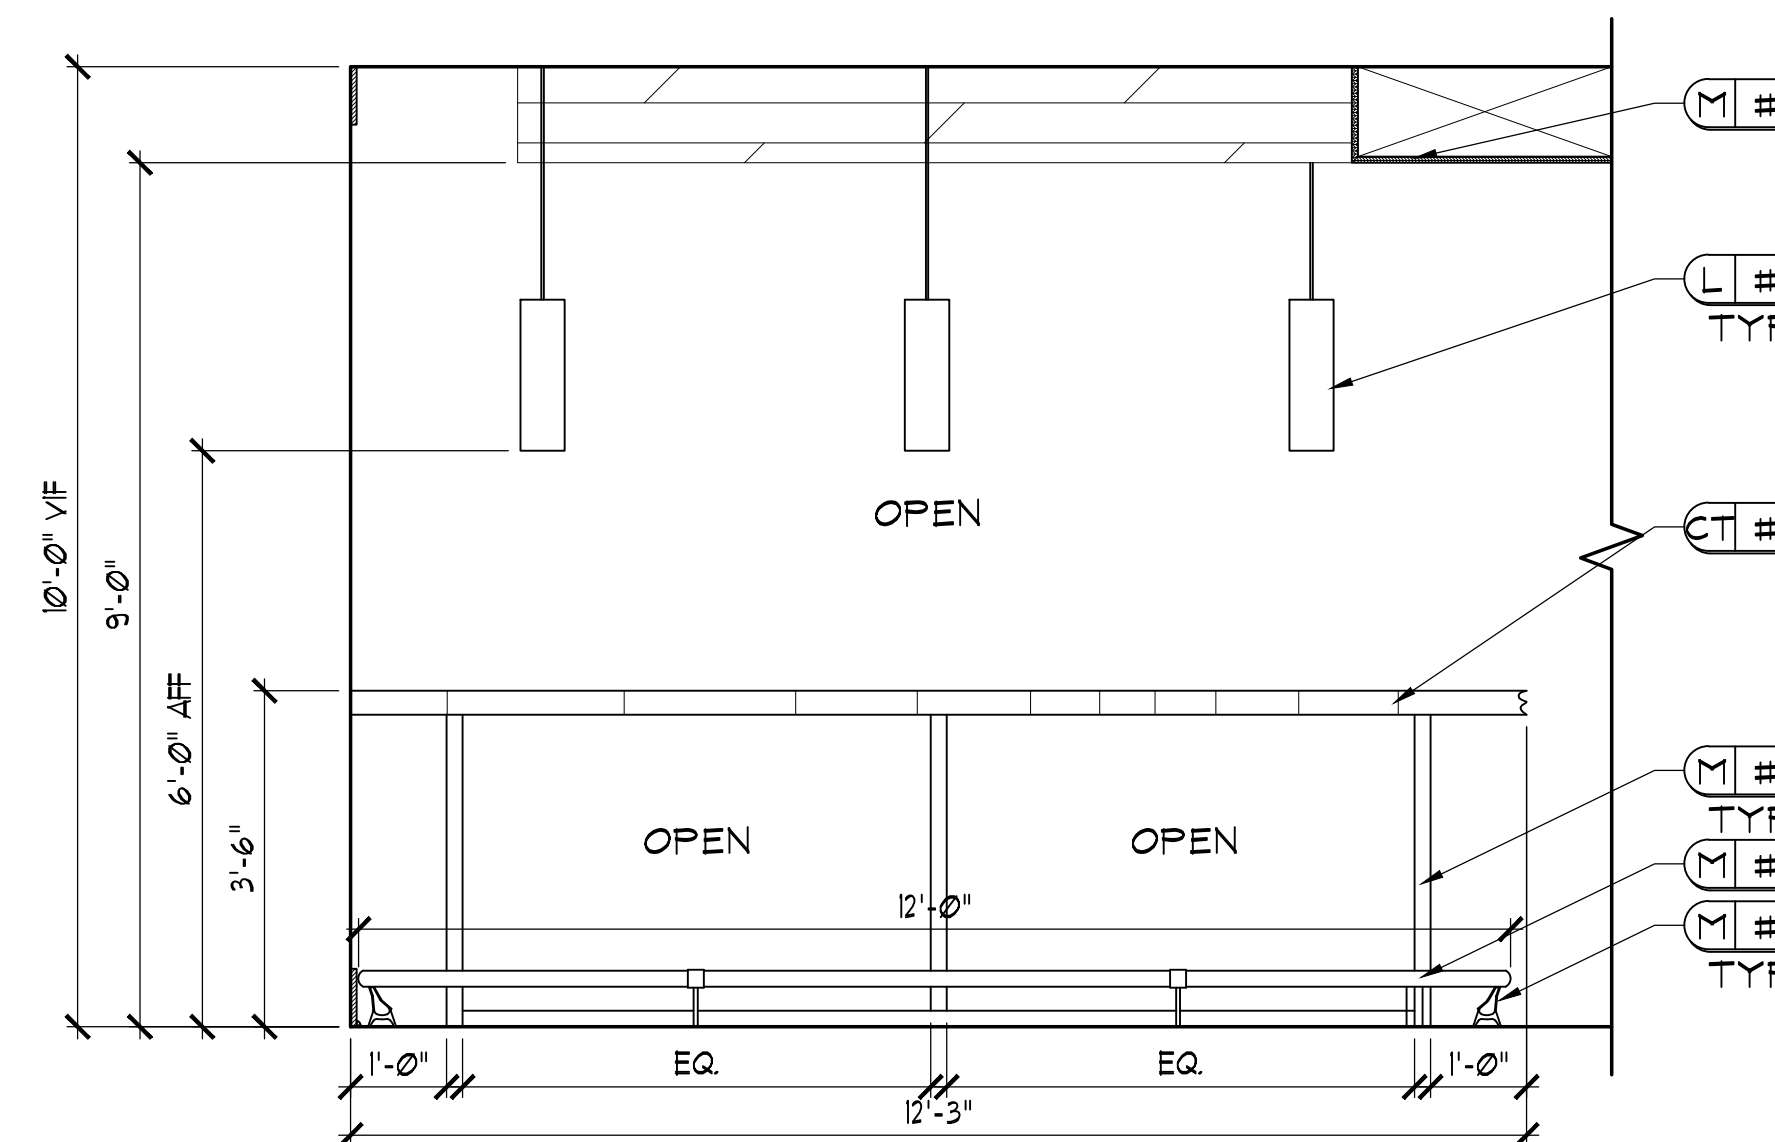


L9 CLUBROOM
SCALE: 1/2" = 1'-0"
NOTE: 1) USE M# FOR SUPPORT AS
NEEDED.
2) REFER TO ID.201 FOR LIGHTING
LOCATIONS.

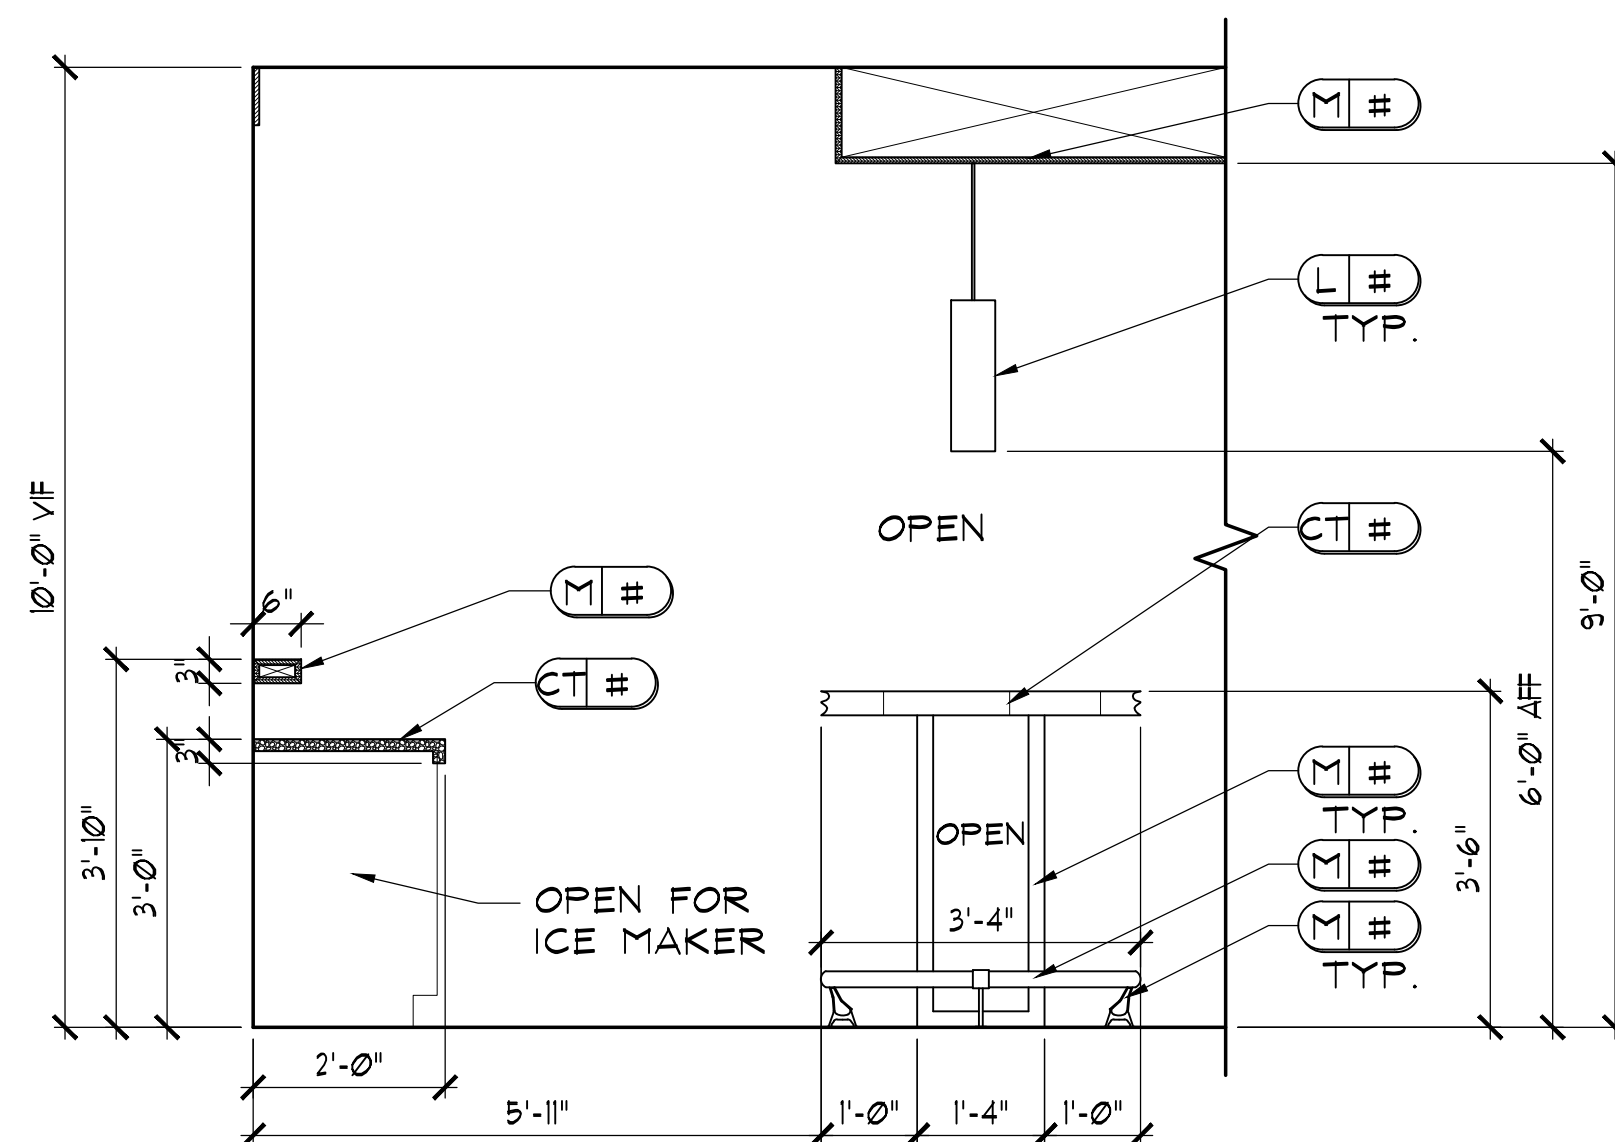

L10 CLUBROOM
SCALE: 1/2" = 1'-0"
NOTE: 1) USE M# FOR SUPPORT AS
NEEDED.
2) REFER TO ID.201 FOR LIGHTING
LOCATIONS.

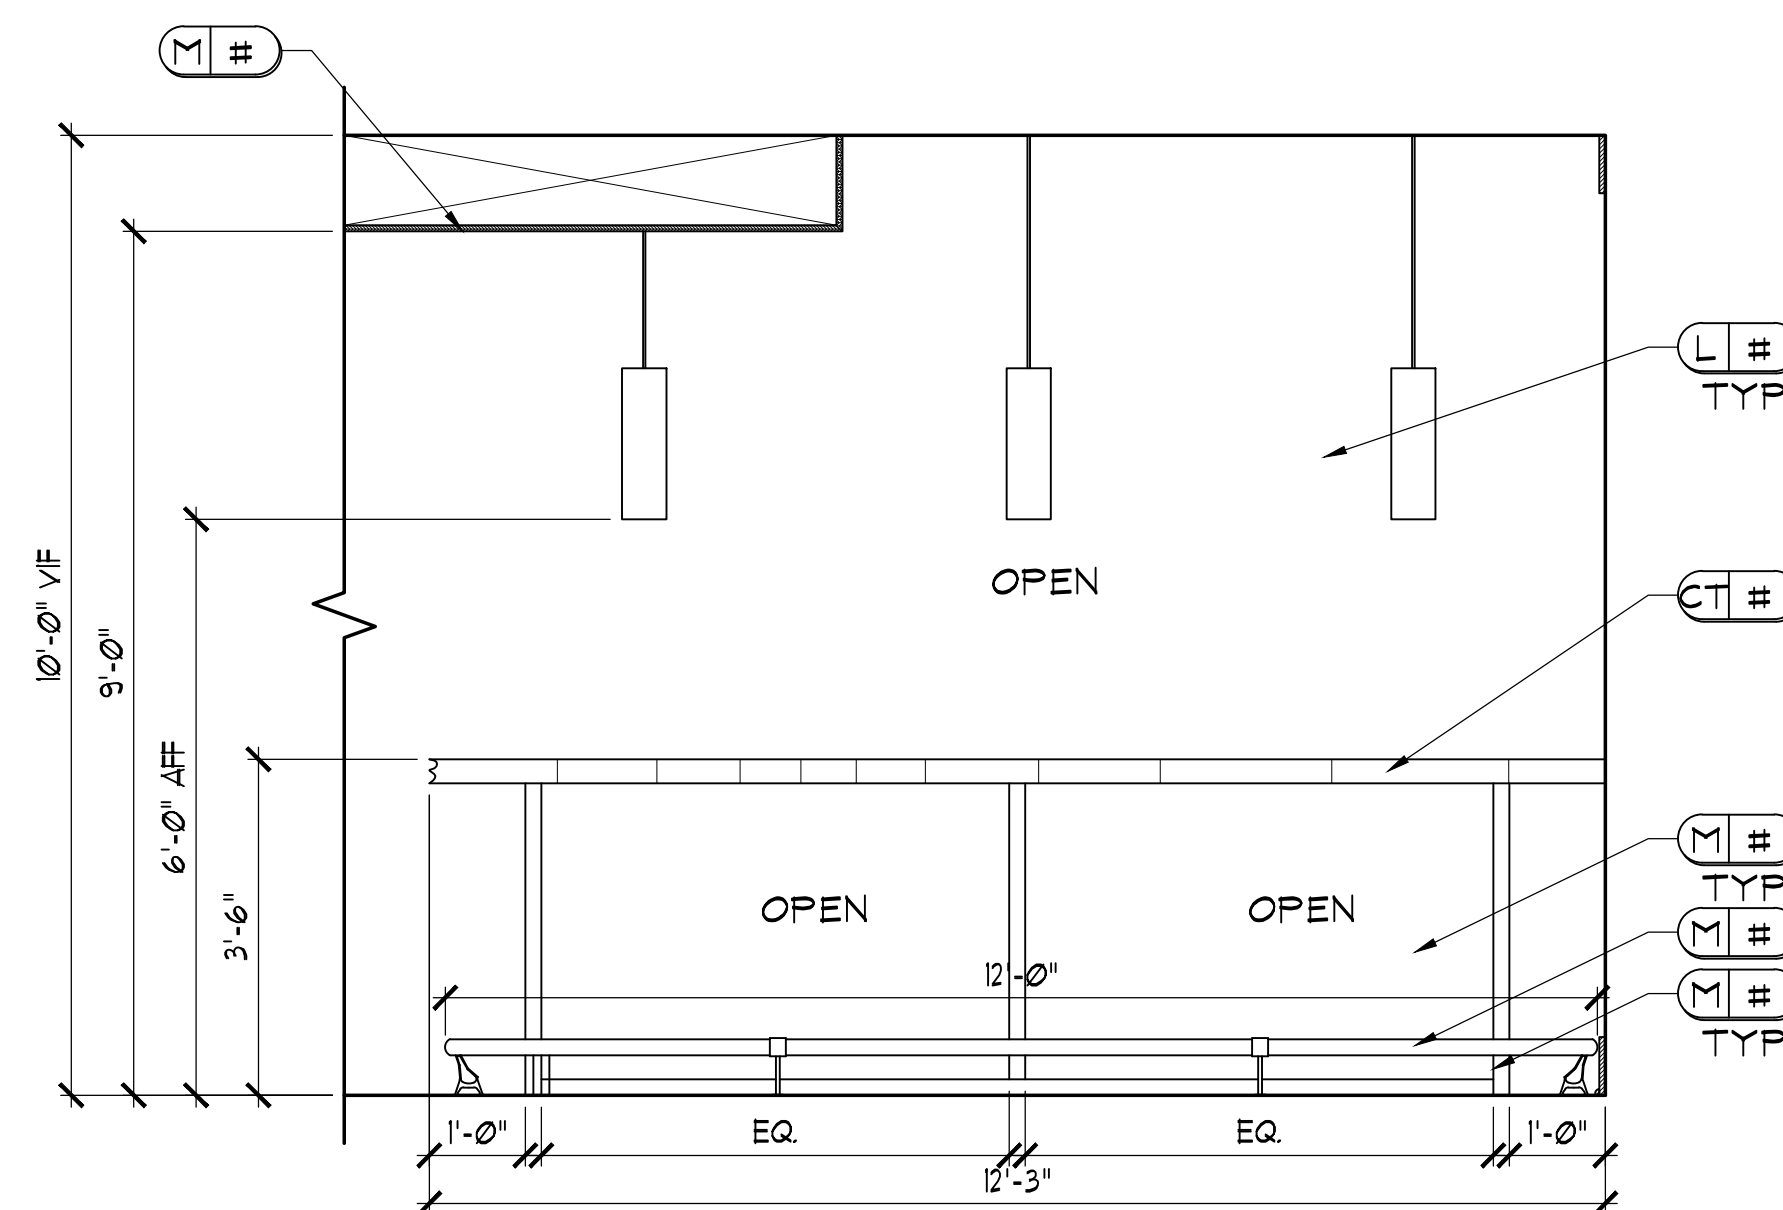

L11 CLUBROOM
SCALE: 1/2" = 1'-0"
NOTE: 1) USE M# FOR SUPPORT AS
NEEDED.
2) REFER TO ID.201 FOR LIGHTING
LOCATIONS.

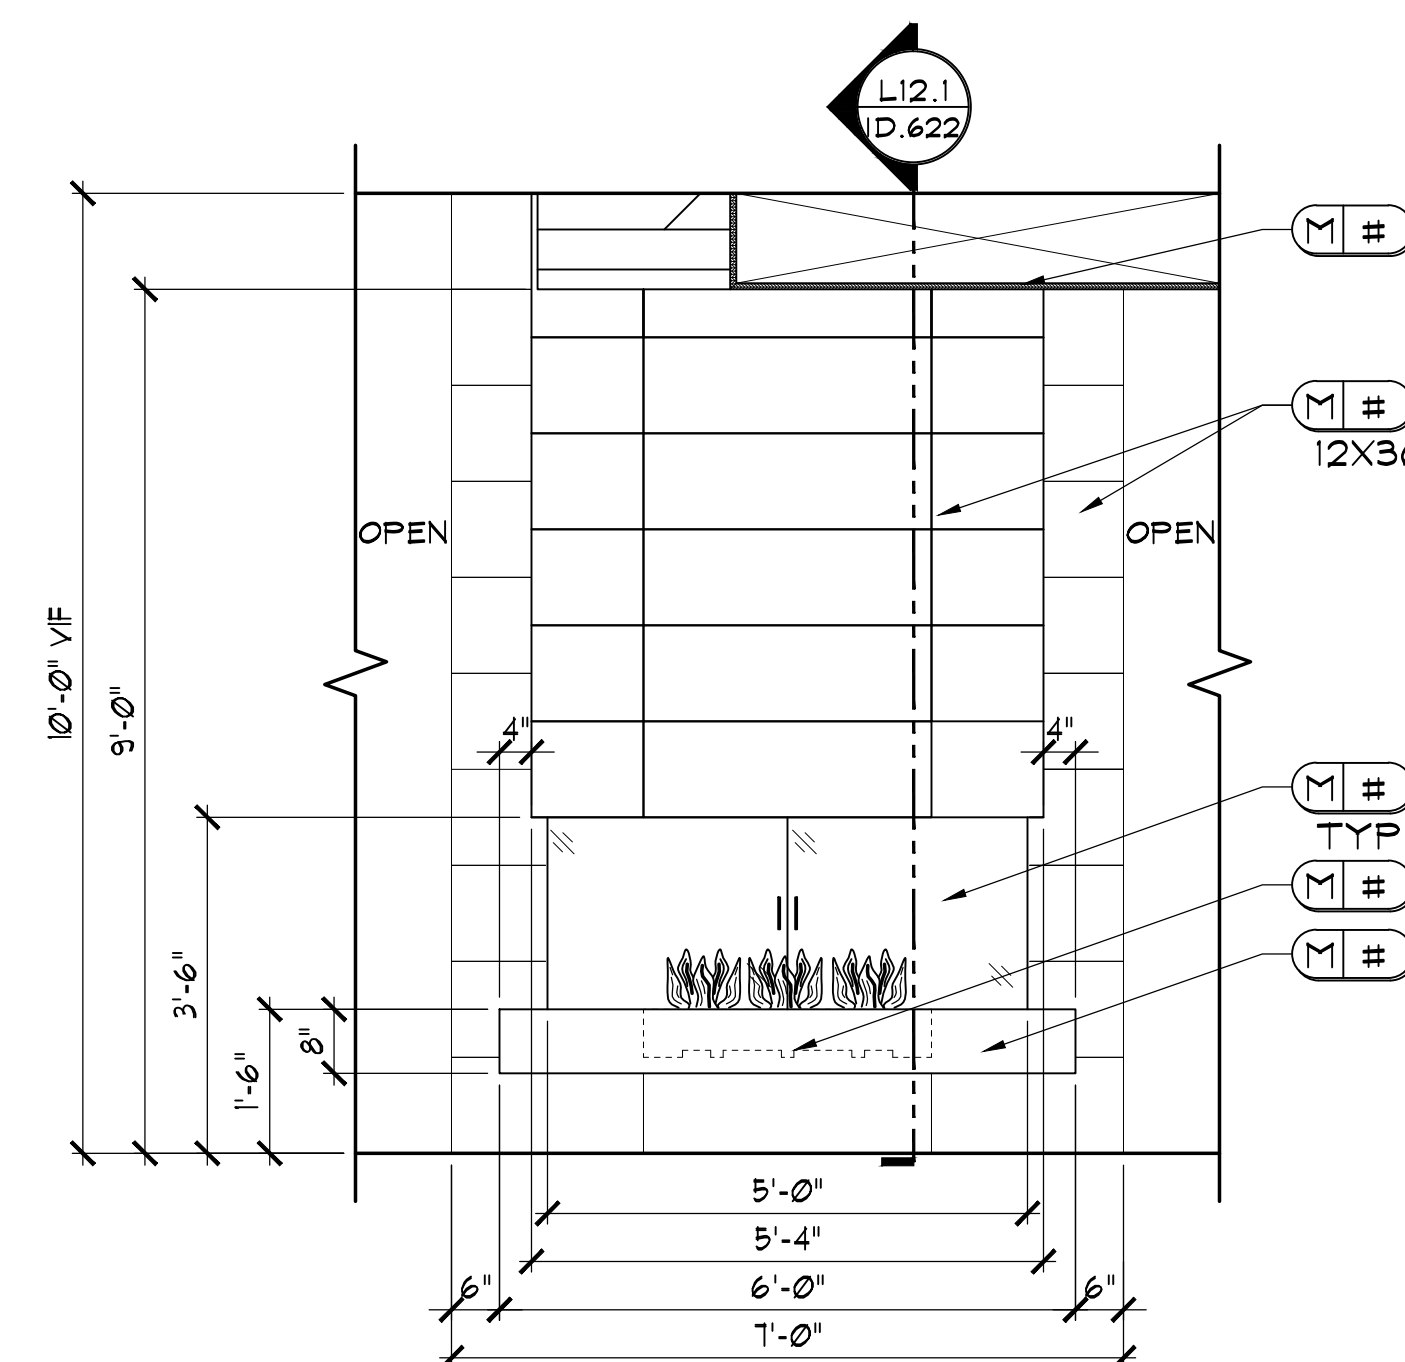

L12 CLUBROOM
SCALE: 1/2" = 1'-0"