





SOUTH TERRACES
115 PERIMETER CENTER PLACE, SUITE 900
ATLANTA, GEORGIA 30346
TELEPHONE: 770 396 7248
FAX: 770 396 2945

WWW.THEPRESTONPARTNERSHIP.COM
CONSULTANT

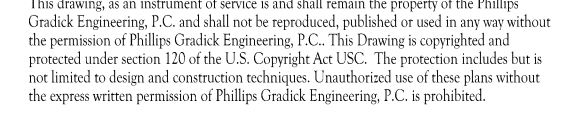

SEAL _____

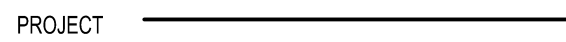

REVEL AT THE BALLPARK PHASE II

2885 CRESCENT PKWY
SMYRNA, GA 30080

FOR _____



3438 PEACHTREE ROAD
SUITE 1425
ATLANTA, GA 30326

ISSUES & - REVISIONS _____ DATE _____

CONCEPTUAL DESIGN	8/21/15
SD PROGRESS SET	09/28/15
GMP PRICING SET	10/14/15
FOUNDATION PACKAGE	12/07/15
GMP PACKAGE	04/03/17
PERMIT SET	05/22/17

DATE 05/22/201

JOB NUMBER 149310

DRAWN BY _____

CHECKED BY _____ CM

SHEET TITLE _____

BUILDING 1000 PROJECT

BUILDING 4000 PROJECT
LEVEL

SHEET NUMBER _____

M1 4'

MI-40


COMMENTS

100% 90% 80% 70% 60% 50% 40% 30% 20% 10% 0%

30X42 © 2017 The Preston Partnership

1 BUILDING 4000 PROJECT LEVEL 2
SCALE: 1/8" = 1'-0"

SCALE: 1/8" = 1'-0"

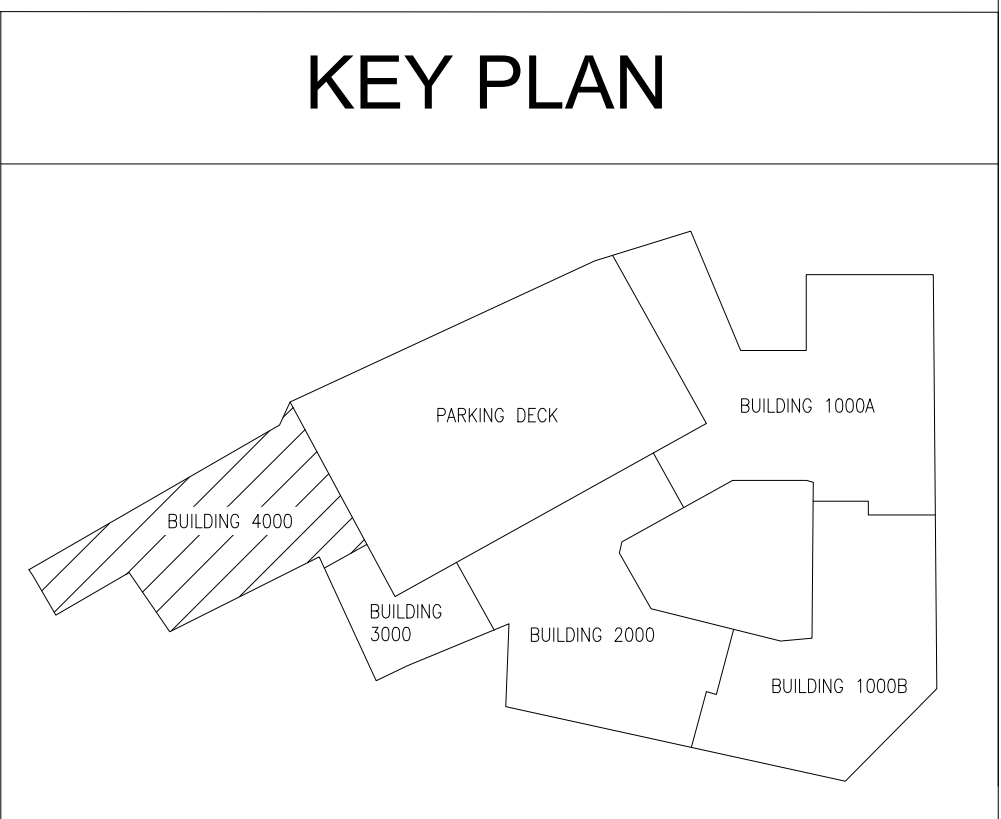

1/10/2015 4:50:43 PM V:\215065 - Circle 75 Phase II\REVIT\ver2014\LINKS\ARCH\2015-11-10\1493101 - Circle 75 II_R14-Central.rvt

1/10/2015 4:50:43 PM